


LOWER GROUND FLOOR PLAN PROPOSED

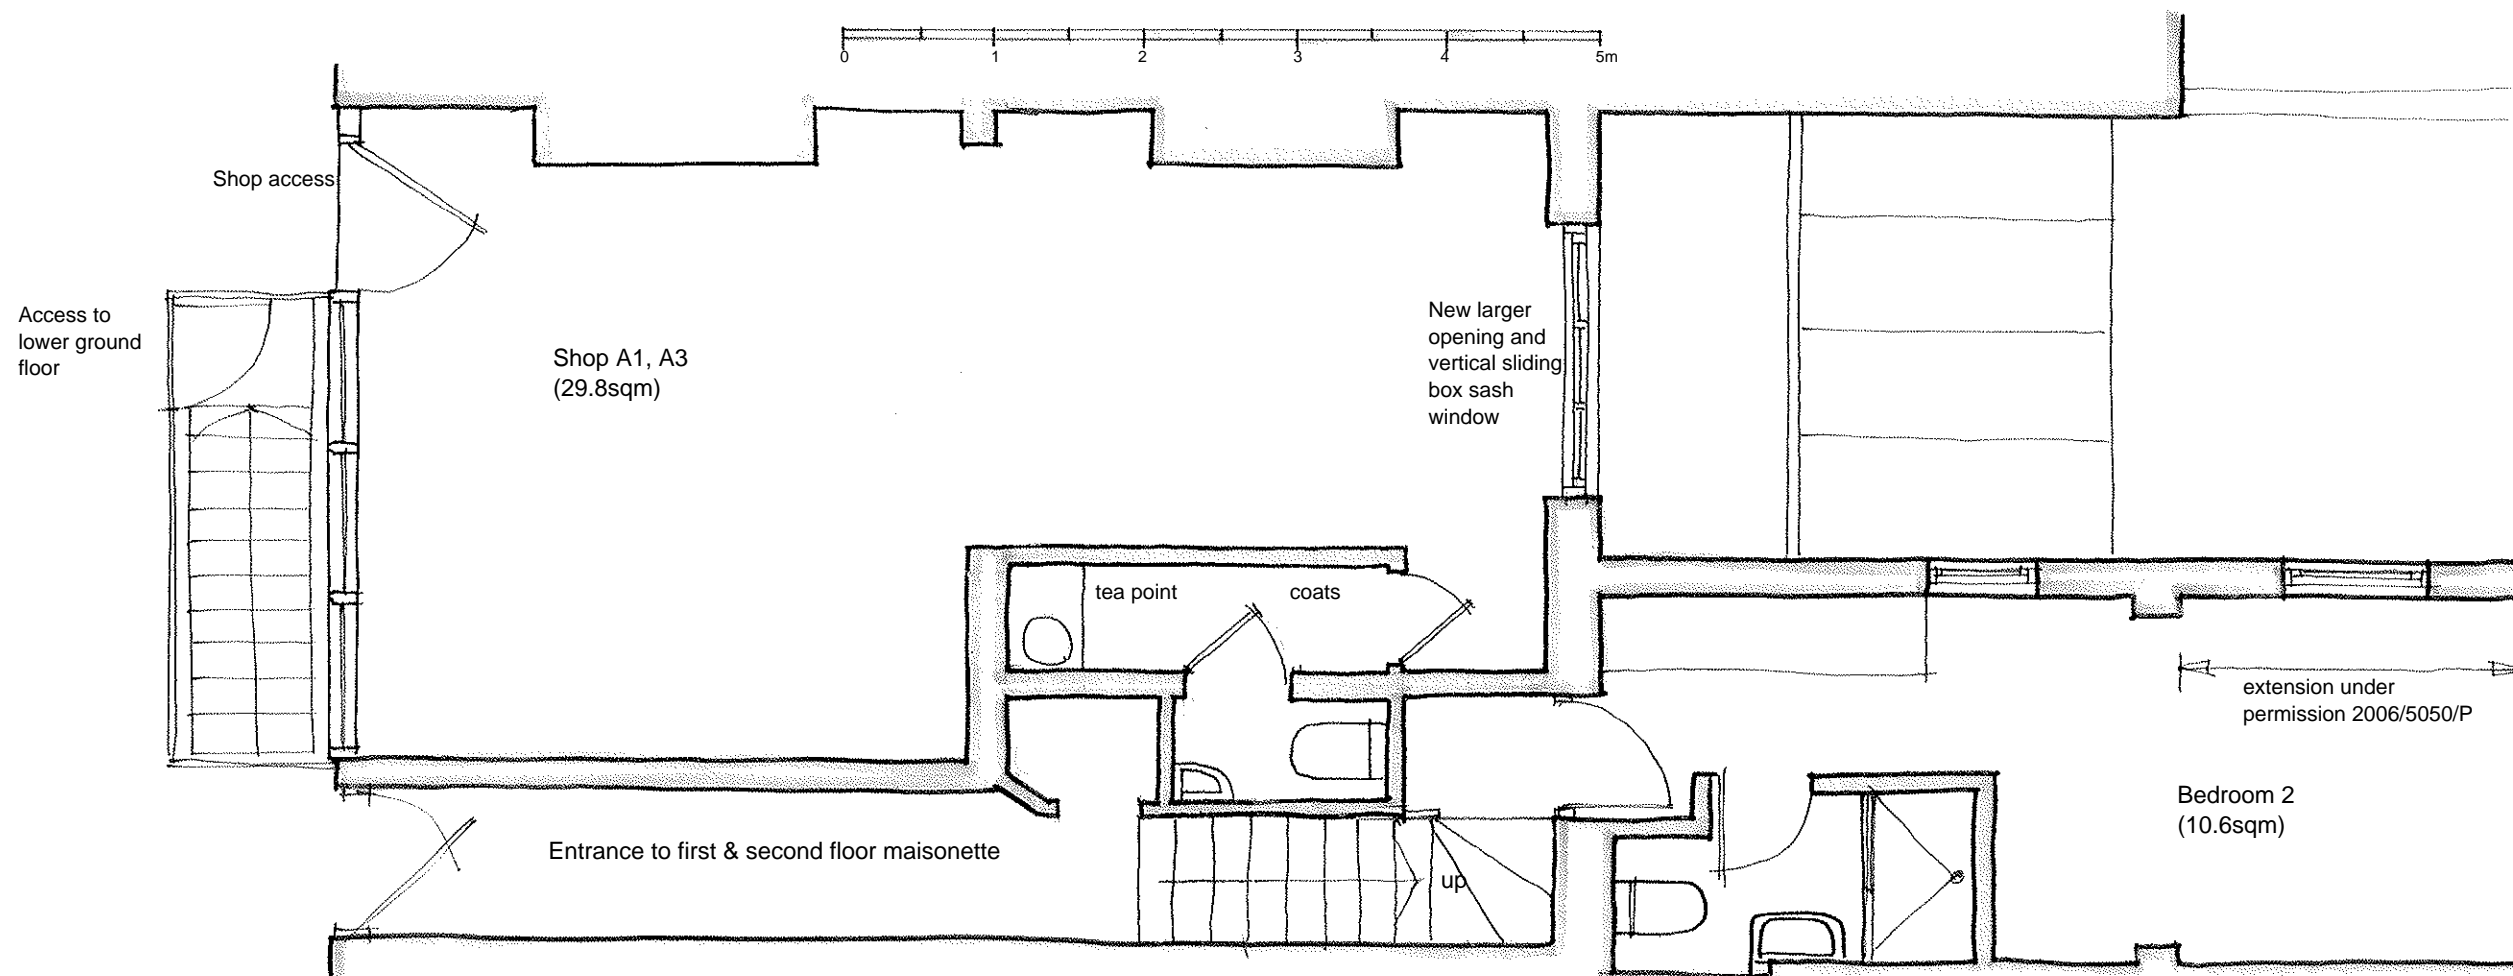

GROUND FLOOR PLAN PROPOSED

41 CHALCOT ROAD NW1 8LS  
 LOWER GROUND AND GROUND FLOOR CHANGE OF USE  
 FROM A3 RESTAURANT TO C3 2 BED FLAT  
 PROPOSED PLANS  
 PLANNING DRAWING 21014/CR/03B Scale 1:50 @ A3 Feb 2015