


This drawing is the property of Millier London.
 All dimensions shall be in mm unless otherwise noted.
 No dimensions are to be scaled from this drawing.
 All dimensions must be checked on site before any works are undertaken

NOTES:
 THIS DRAWING IS NOT FOR CONSTRUCTION.
 THIS IS A GUIDELINE TO ENSURE DESIRED DESIGN IS MET.

Key

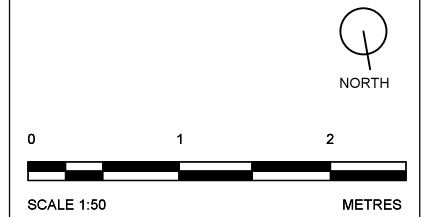

REV	DATE	REASON FOR REVISION	BY	CHECK

MILLIER
LONDON

23 PEMBRIDGE SQUARE, LONDON W2 4DR
 T: 020 7229 5506
 www.millierlondon.com


STATUS
 FOR PLANNING

JOB NUMBER PROJECT
 ML029 GOLDHURST TERRACE

DRAWING TITLE
 EXISTING FRONT ELEVATION

DATE	SCALE	DRAWING NUMBER	REVISION
09.02.15	1:50 @ A3	ML029	-



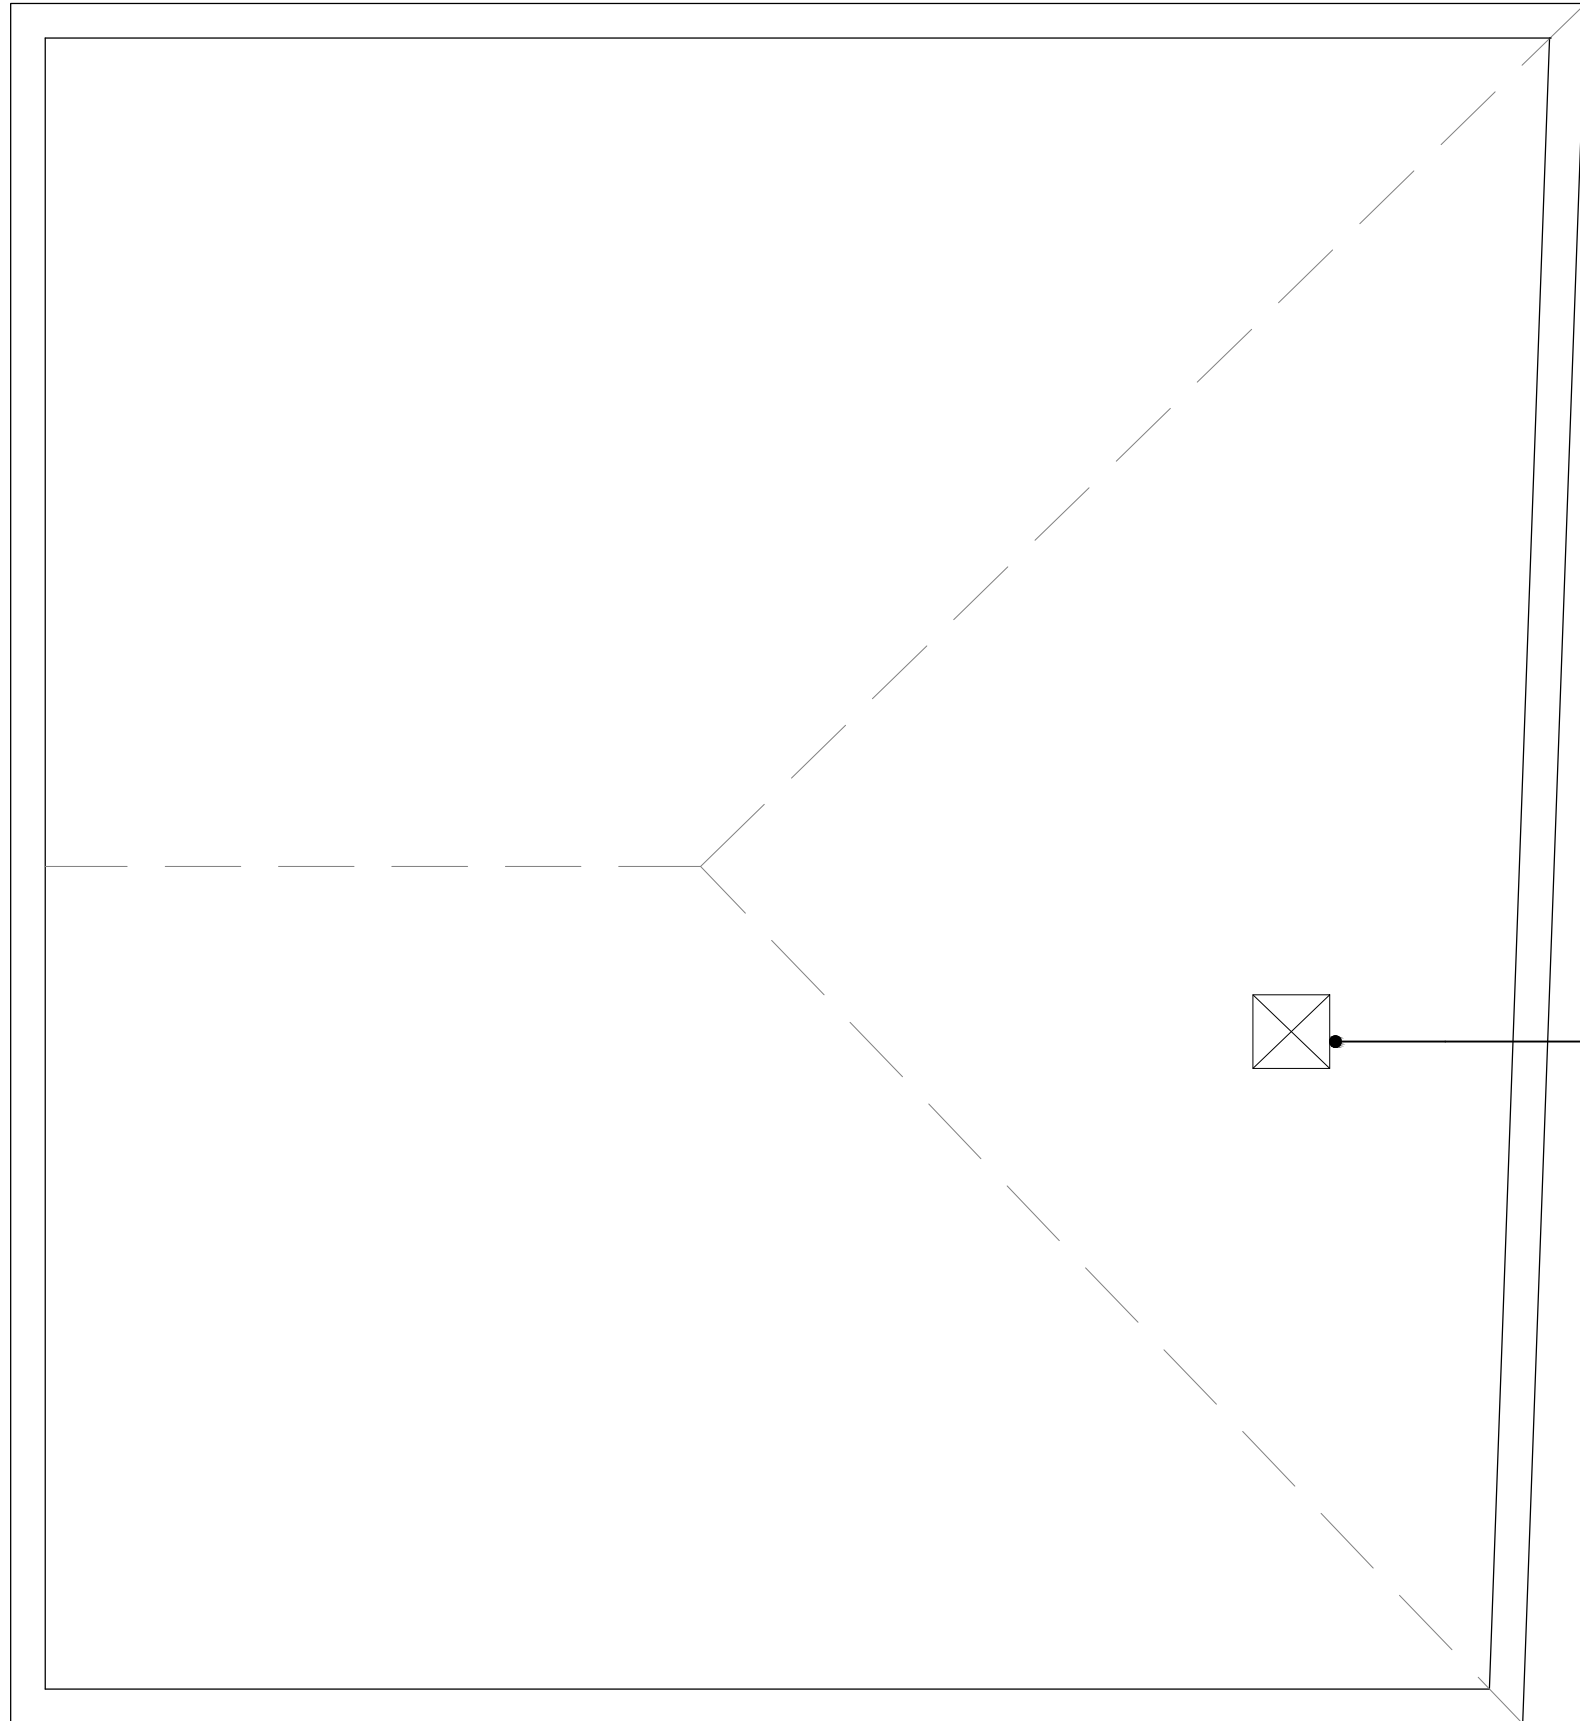


EXISTING ROOFLIGHT

This drawing is the property of Millier London.
 All dimensions shall be in mm unless otherwise noted.
 No dimensions are to be scaled from this drawing.
 All dimensions must be checked on site before any works are undertaken

NOTES:
 THIS DRAWING IS NOT FOR CONSTRUCTION.
 THIS IS A GUIDELINE TO ENSURE DESIRED DESIGN IS MET.

Key

 

REV	DATE	REASON FOR REVISION	BY	CHECK

MILLIER LONDON

23 PEMBRIDGE SQUARE, LONDON W2 4DR
 T: 020 7229 5506
 www.millierlondon.com

STATUS
 FOR PLANNING

JOB NUMBER	PROJECT
ML029	GOLDHURST TERRACE


DRAWING TITLE
 EXISTING LOFT PLAN

DATE	SCALE	DRAWING NUMBER	REVISION
09.02.15	1:50 @ A3	ML029	-

This drawing is the property of Millier London.
 All dimensions shall be in mm unless otherwise noted.
 No dimensions are to be scaled from this drawing.
 All dimensions must be checked on site before any works are undertaken

NOTES:
 THIS DRAWING IS NOT FOR CONSTRUCTION.
 THIS IS A GUIDELINE TO ENSURE DESIRED DESIGN IS MET.

Key

 

REV	DATE	REASON FOR REVISION	BY	CHECK

MILLIER
LONDON

23 PEMBRIDGE SQUARE, LONDON W2 4DR
 T: 020 7229 5506
 www.millierlondon.com





STATUS
FOR PLANNING

JOB NUMBER PROJECT
ML029 GOLDHURST TERRACE

DRAWING TITLE
EXISTING REAR ELEVATION

DATE	SCALE	DRAWING NUMBER	REVISION
09.02.15	1:50 @ A3	ML029	-



  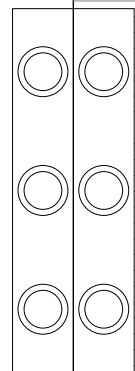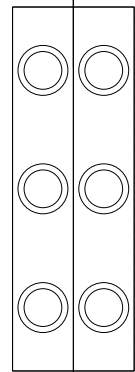

THE EXISTING SKYLIGHT IS SMALL AND IN BAD CONDITION.


This drawing is the property of Millier London.
 All dimensions shall be in mm unless otherwise noted.
 No dimensions are to be scaled from this drawing.
 All dimensions must be checked on site before any works are undertaken

NOTES:
 THIS DRAWING IS NOT FOR CONSTRUCTION.
 THIS IS A GUIDELINE TO ENSURE DESIRED DESIGN IS MET.

Key



NORTH

 

SCALE 1:50 METRES

REV	DATE	REASON FOR REVISION	BY	CHECK

MILLIER LONDON


23 PEMBRIDGE SQUARE, LONDON W2 4DR
 T: 020 7229 5506
 www.millierlondon.com

STATUS
 FOR PLANNING

JOB NUMBER PROJECT
 ML029 GOLDHURST TERRACE

DRAWING TITLE
 EXISTING ROOF PLAN

DATE	SCALE	DRAWING NUMBER	REVISION
09.02.15	1:50 @ A3	ML029	-

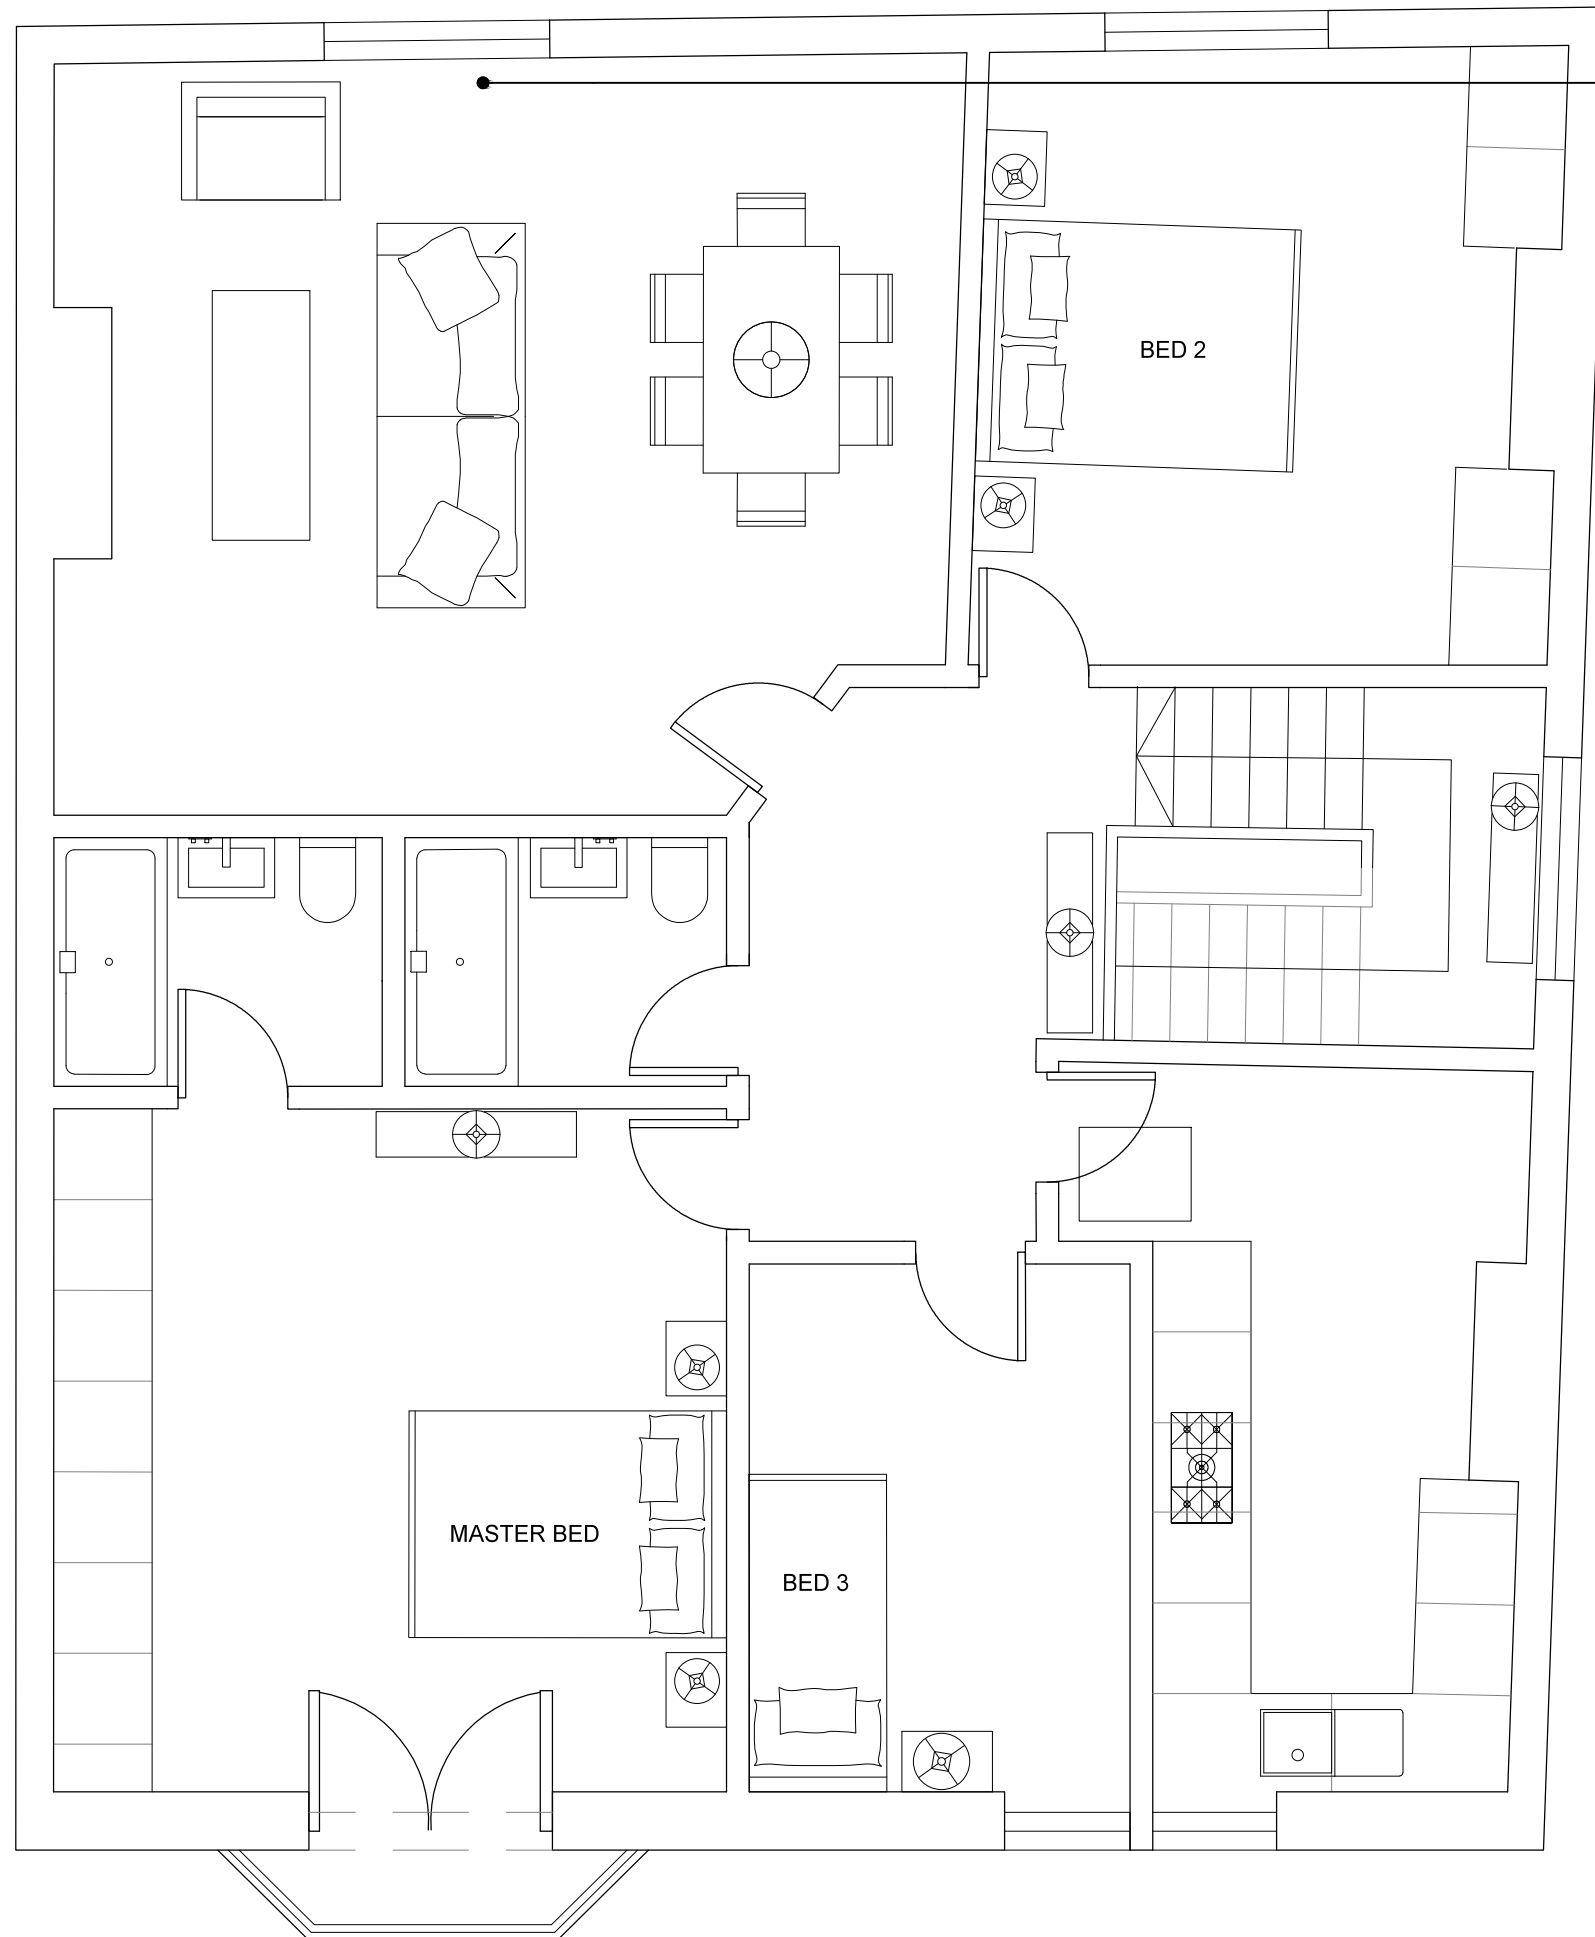


THE SMALL WINDOW IN THE LIVING SPACE DOES NOT PROVIDE SUFFICIENT LIGHT.

This drawing is the property of Millier London.
 All dimensions shall be in mm unless otherwise noted.
 No dimensions are to be scaled from this drawing.
 All dimensions must be checked on site before any works are undertaken

NOTES:
 THIS DRAWING IS NOT FOR CONSTRUCTION.
 THIS IS A GUIDELINE TO ENSURE DESIRED DESIGN IS MET.

Key

 

REV	DATE	REASON FOR REVISION	BY	CHECK

MILLIER LONDON


23 PEMBRIDGE SQUARE, LONDON W2 4DR
 T: 020 7229 5506
 www.millierlondon.com

STATUS
 FOR PLANNING

JOB NUMBER PROJECT
 ML029 GOLDHURST TERRACE

DRAWING TITLE
 EXISTING SECOND FLOOR PLAN


DATE	SCALE	DRAWING NUMBER	REVISION
09.02.15	1:50 @ A3	ML029	-

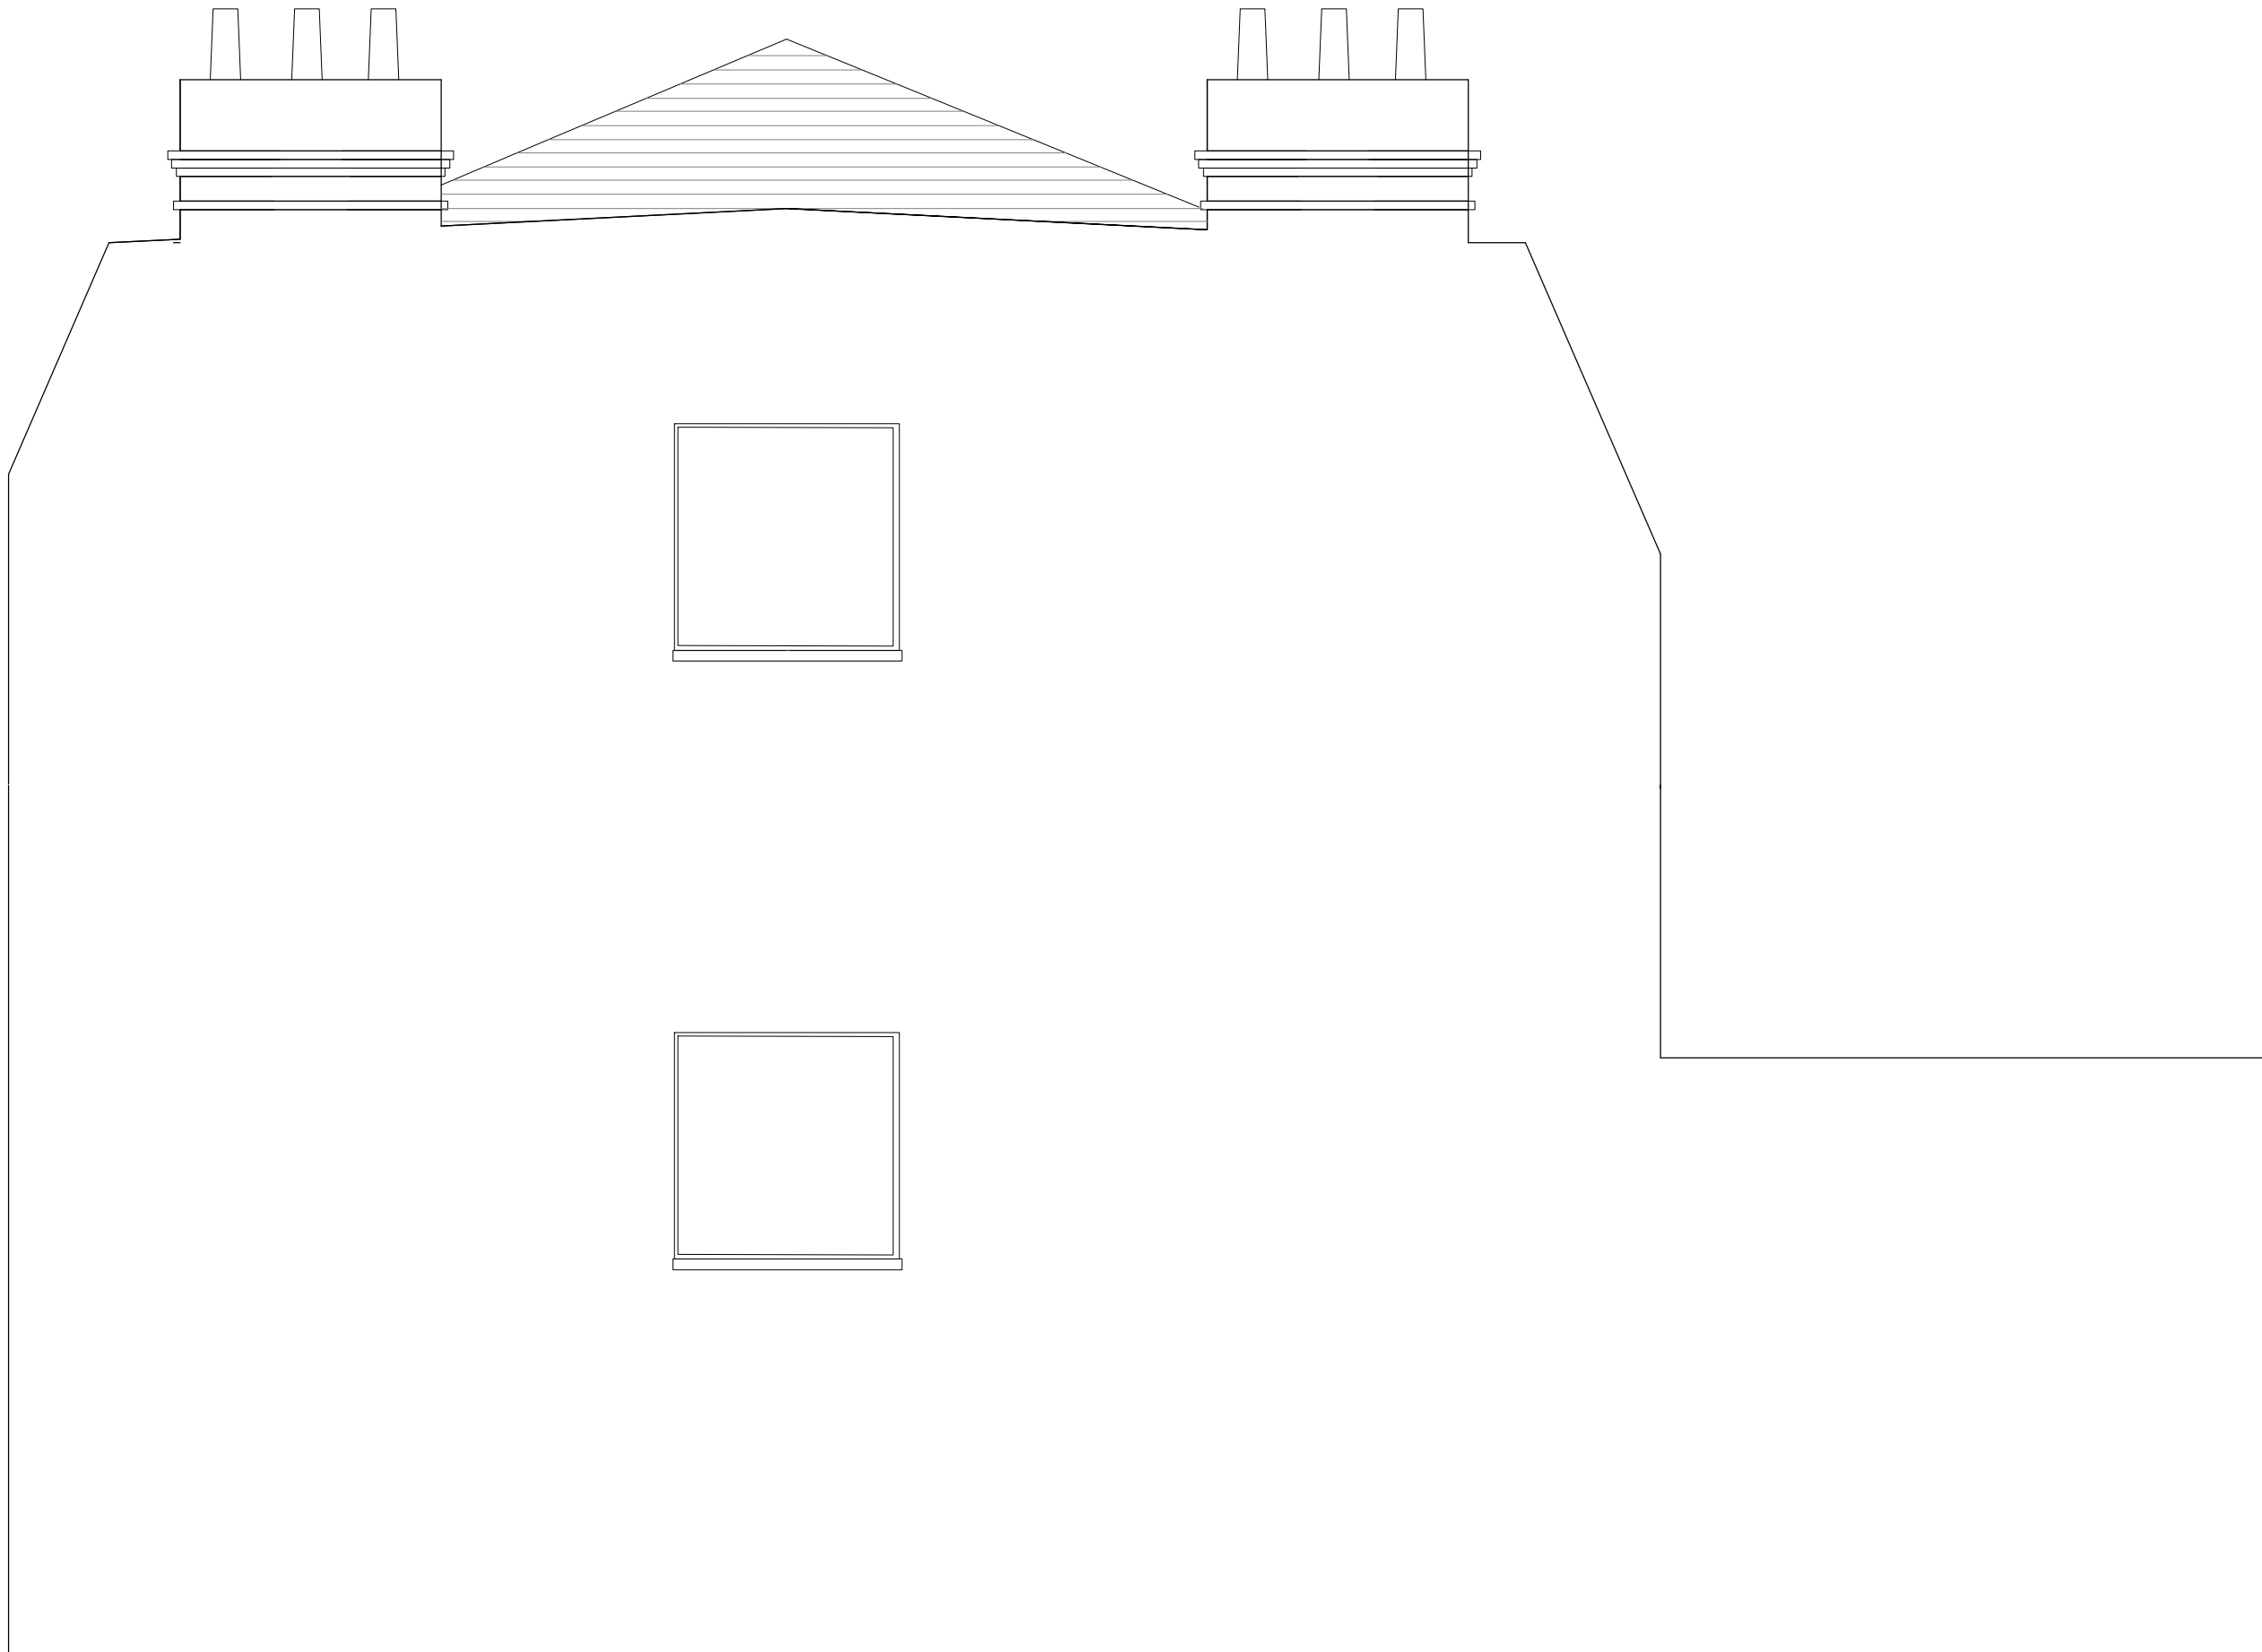

This drawing is the property of Millier London.
 All dimensions shall be in mm unless otherwise noted.
 No dimensions are to be scaled from this drawing.
 All dimensions must be checked on site before any works are undertaken

NOTES:
 THIS DRAWING IS NOT FOR CONSTRUCTION.
 THIS IS A GUIDELINE TO ENSURE DESIRED DESIGN IS MET.

Key

 

REV	DATE	REASON FOR REVISION	BY	CHECK

MILLIER
LONDON

23 PEMBRIDGE SQUARE, LONDON W2 4DR
 T: 020 7229 5506
 www.millierlondon.com

STATUS
 FOR PLANNING

JOB NUMBER	PROJECT
ML029	GOLDHURST TERRACE

DRAWING TITLE
 EXISTING SIDE ELEVATION


DATE	SCALE	DRAWING NUMBER	REVISION
09.02.15	1:50 @ A3	ML029	-

This drawing is the property of Millier London.
 All dimensions shall be in mm unless otherwise noted.
 No dimensions are to be scaled from this drawing.
 All dimensions must be checked on site before any works are undertaken

NOTES:
 THIS DRAWING IS NOT FOR CONSTRUCTION.
 THIS IS A GUIDELINE TO ENSURE DESIRED DESIGN IS MET.

Key

1 NO. SKYLIGHT ON
 FRONT ELEVATION

 

REV	DATE	REASON FOR REVISION	BY	CHECK

MILLIER
 LONDON


23 PEMBRIDGE SQUARE, LONDON W2 4DR
 T: 020 7229 5506
 www.millierlondon.com

STATUS
 FOR PLANNING

JOB NUMBER PROJECT
 ML029 GOLDHURST TERRACE

DRAWING TITLE
 PROPOSED FRONT ELEVATION

DATE	SCALE	DRAWING NUMBER	REVISION
09.02.15	1:50 @ A3	ML029	-

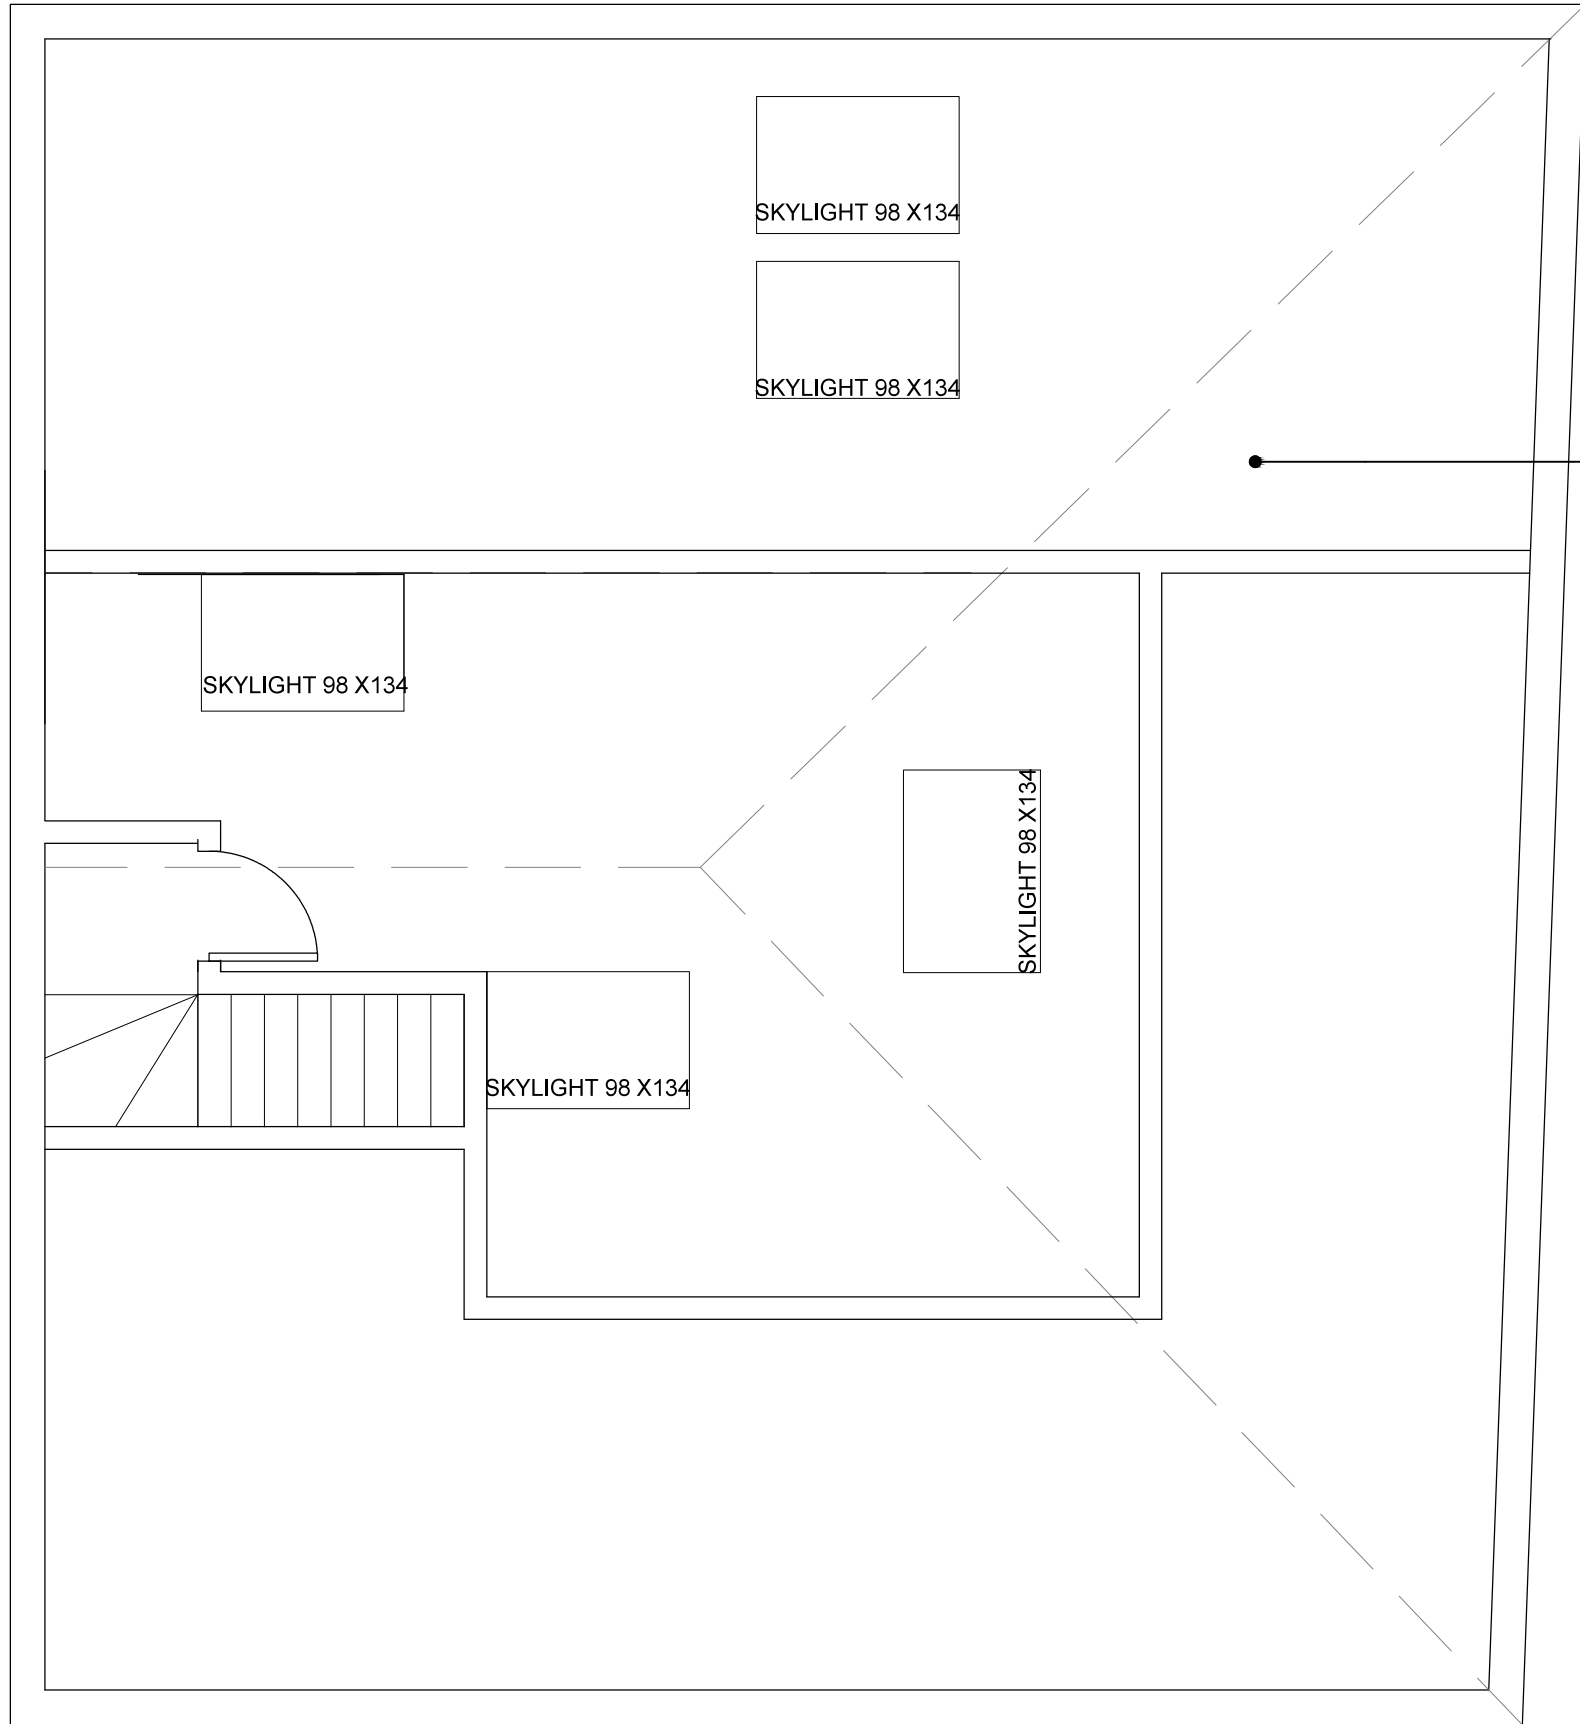


CEILING ROMOVED TO
GET MORE LIGHT INTO
SECOND FLOOR LIVING
ROOM

This drawing is the property of Millier London.
All dimensions shall be in mm unless otherwise noted.
No dimensions are to be scaled from this drawing.
All dimensions must be checked on site before any works
are undertaken

NOTES:
THIS DRAWING IS NOT FOR CONSTRUCTION.
THIS IS A GUIDELINE TO ENSURE DESIRED DESIGN IS
MET.

Key

 

REV	DATE	REASON FOR REVISION	BY	CHECK

MILLIER
LONDON

23 PEMBRIDGE SQUARE, LONDON W2 4DR
T: 020 7229 5506
www.millierlondon.com

STATUS
FOR PLANNING

JOB NUMBER PROJECT
ML029 GOLDHURST TERRACE

DRAWING TITLE
PROPOSED LOFT PLAN


DATE	SCALE	DRAWING NUMBER	REVISION
09.02.15	1:50 @ A3	ML029	-

This drawing is the property of Millier London.
 All dimensions shall be in mm unless otherwise noted.
 No dimensions are to be scaled from this drawing.
 All dimensions must be checked on site before any works are undertaken

NOTES:
 THIS DRAWING IS NOT FOR CONSTRUCTION.
 THIS IS A GUIDELINE TO ENSURE DESIRED DESIGN IS MET.

Key

3 NO. CONSERVATION
 SKYLIGHTS TO REAR
 ELEVATION

 

REV	DATE	REASON FOR REVISION	BY	CHECK

MILLIER
 LONDON


23 PEMBRIDGE SQUARE, LONDON W2 4DR
 T: 020 7229 5506
 www.millierlondon.com

STATUS
 FOR PLANNING

JOB NUMBER PROJECT
 ML029 GOLDHURST TERRACE

DRAWING TITLE
 PROPOSED REAR ELEVATION

DATE	SCALE	DRAWING NUMBER	REVISION
09.02.15	1:50 @ A3	ML029	-

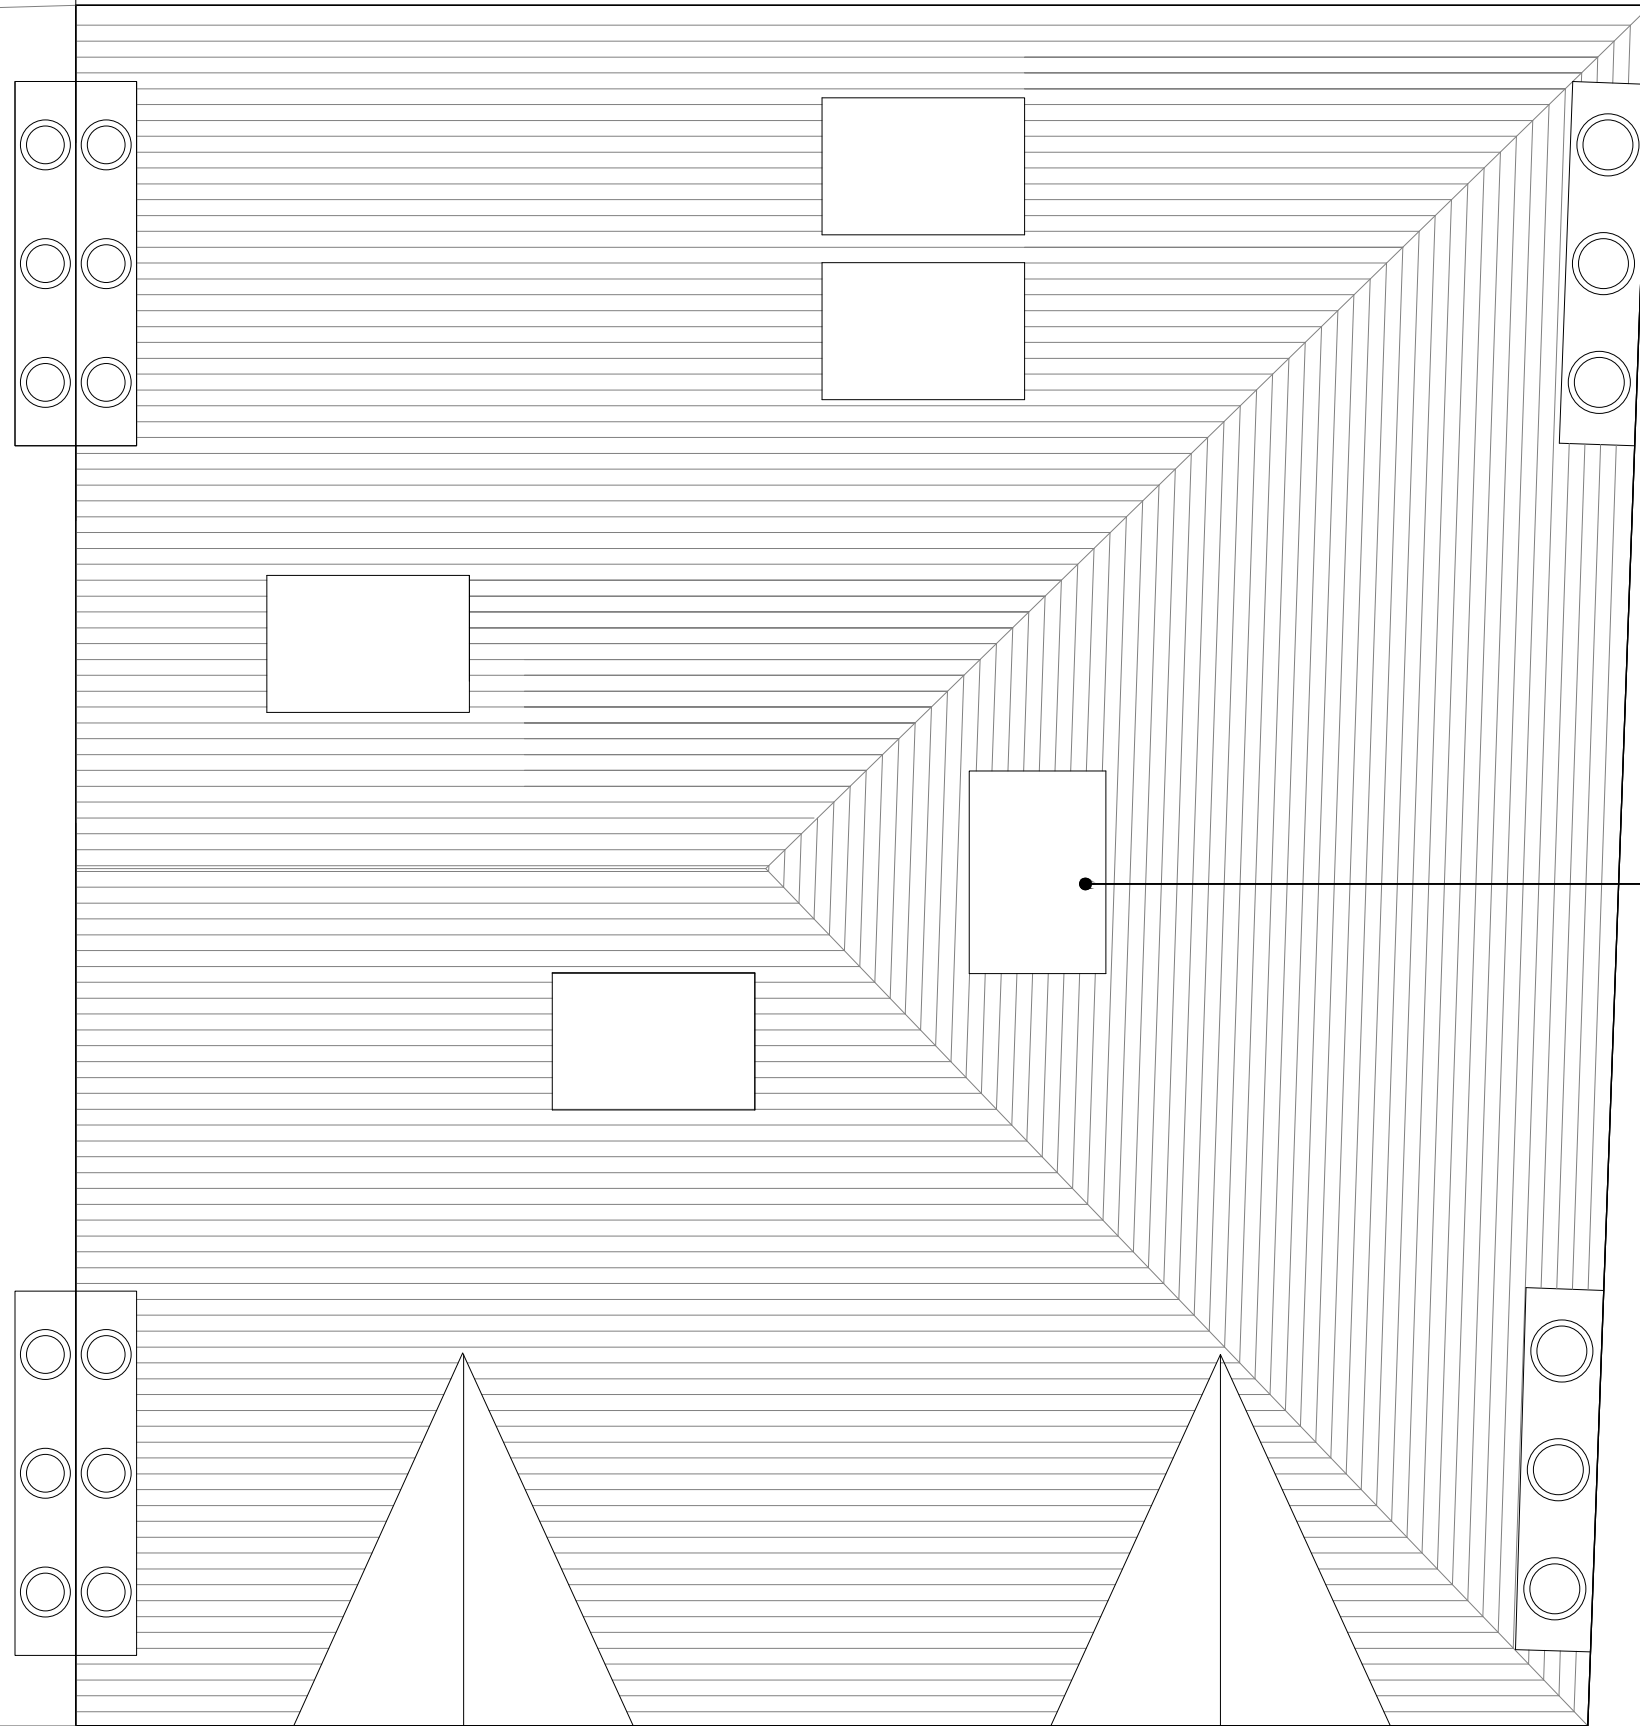

5 NO. PROPOSED
CONSERVATION
SKYLIGHTS


This drawing is the property of Millier London.
All dimensions shall be in mm unless otherwise noted.
No dimensions are to be scaled from this drawing.
All dimensions must be checked on site before any works are undertaken

NOTES:
THIS DRAWING IS NOT FOR CONSTRUCTION.
THIS IS A GUIDELINE TO ENSURE DESIRED DESIGN IS MET.

Key



NORTH

 

REV	DATE	REASON FOR REVISION	BY	CHECK

MILLIER
LONDON


23 PEMBRIDGE SQUARE, LONDON W2 4DR
T: 020 7229 5506
www.millierlondon.com

STATUS
FOR PLANNING

JOB NUMBER PROJECT
ML029 GOLDHURST TERRACE

DRAWING TITLE
PROPOSED ROOF PLAN

DATE	SCALE	DRAWING NUMBER	REVISION
09.02.15	1:50 @ A3	ML029	-

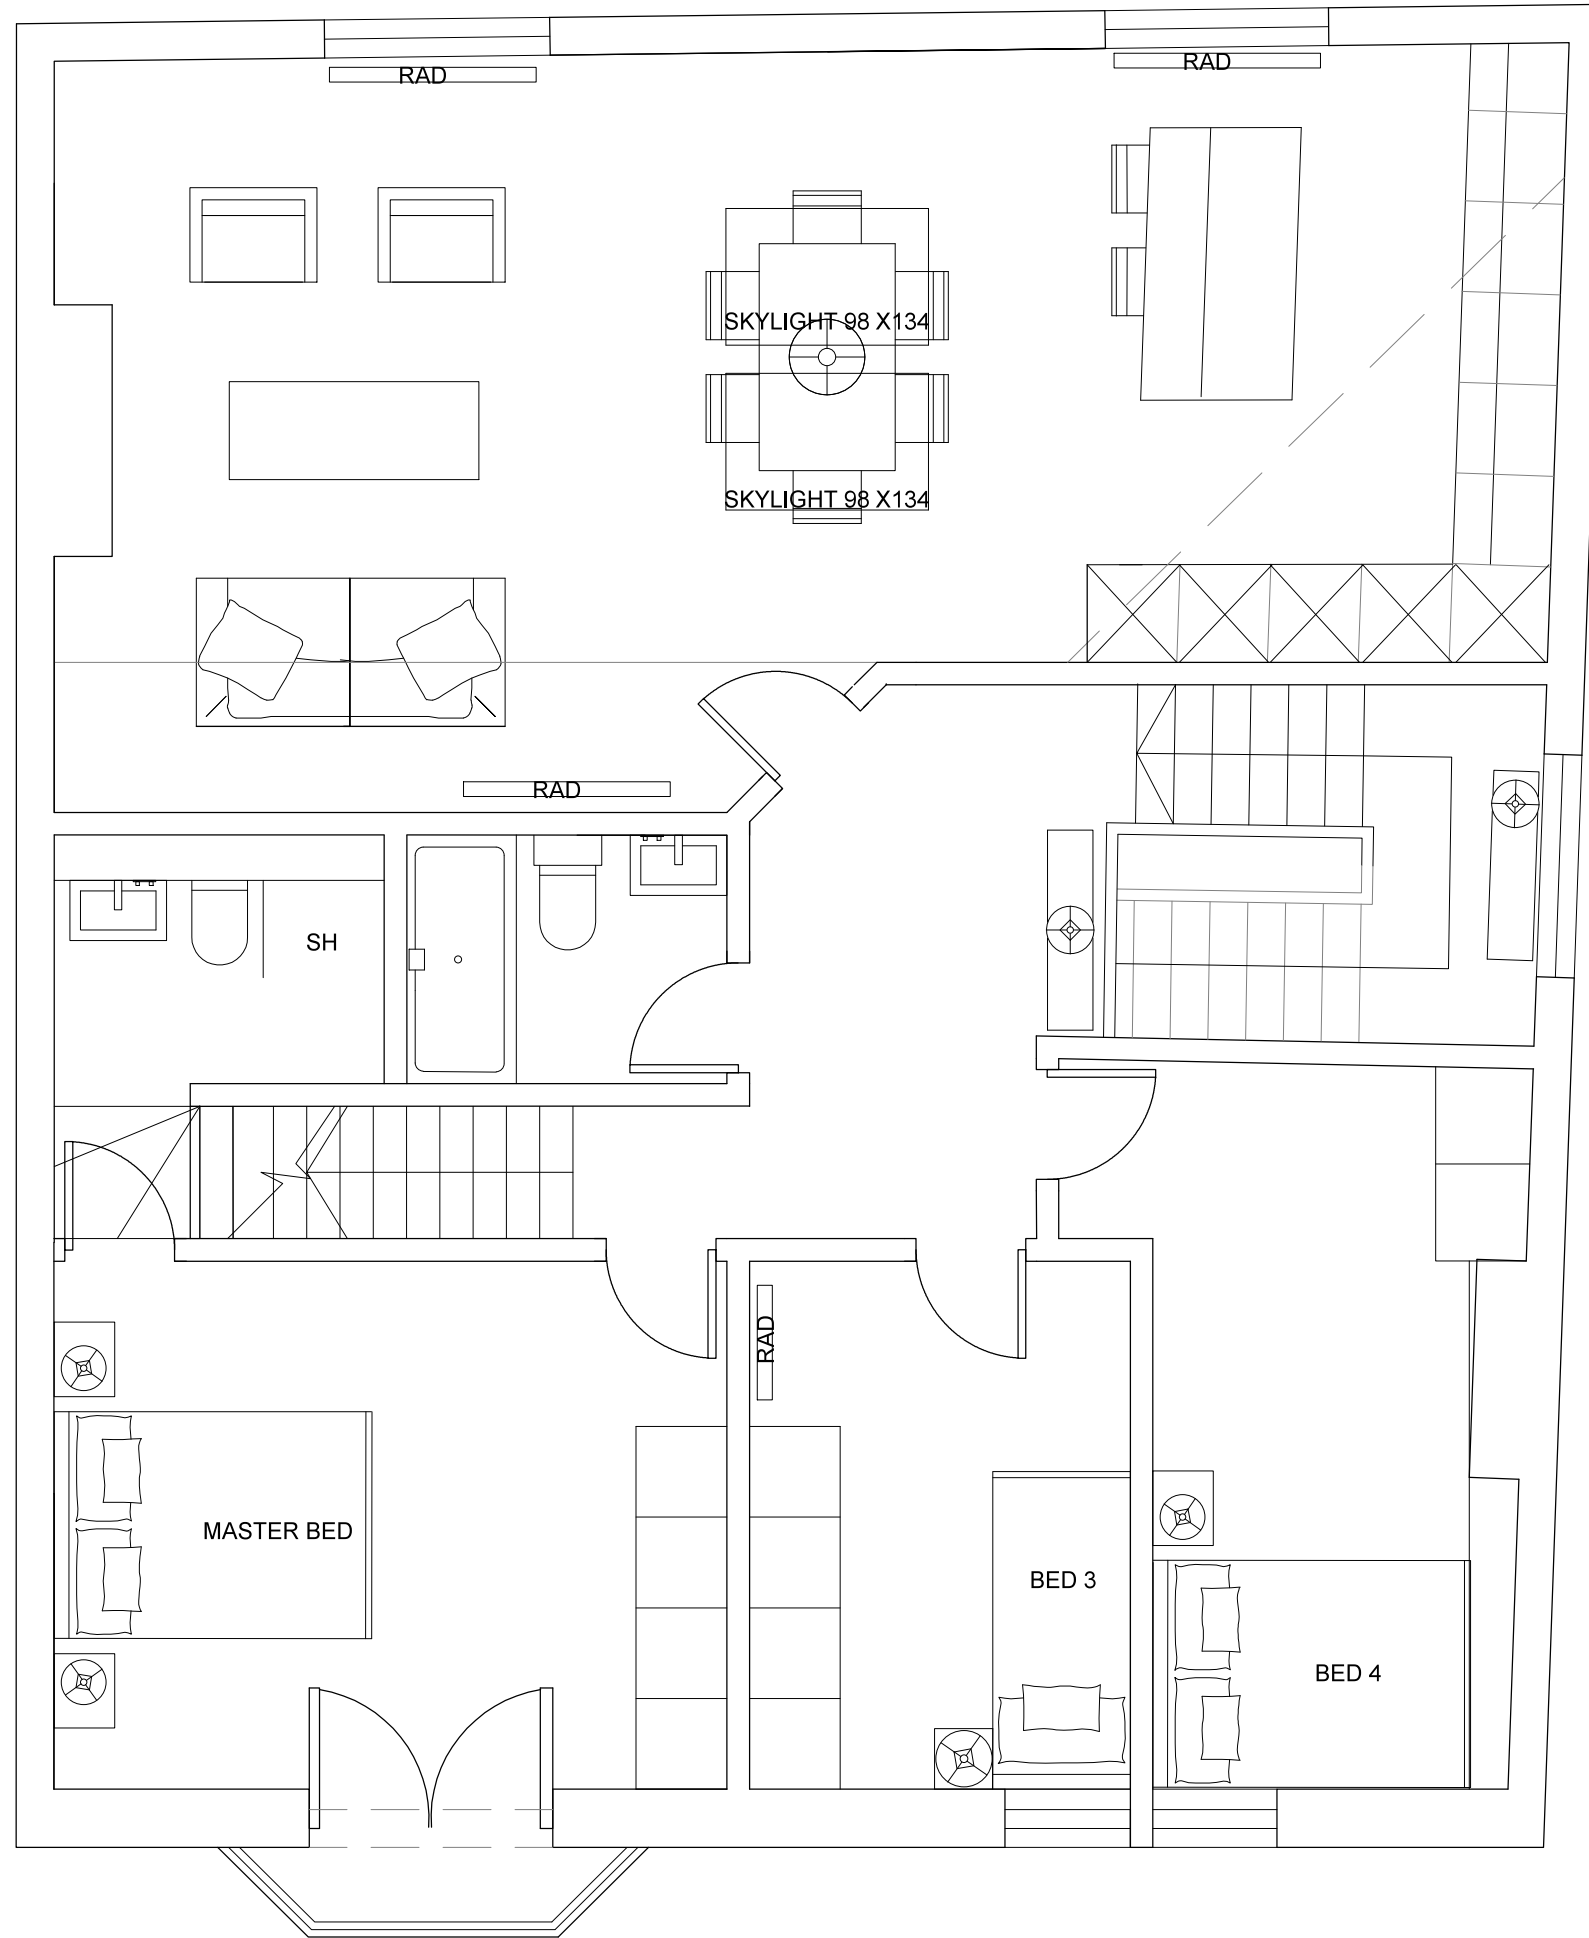


This drawing is the property of Millier London.
 All dimensions shall be in mm unless otherwise noted.
 No dimensions are to be scaled from this drawing.
 All dimensions must be checked on site before any works are undertaken

NOTES:
 THIS DRAWING IS NOT FOR CONSTRUCTION.
 THIS IS A GUIDELINE TO ENSURE DESIRED DESIGN IS MET.

Key



NORTH

 

REV	DATE	REASON FOR REVISION	BY	CHECK

MILLIER LONDON


23 PEMBRIDGE SQUARE, LONDON W2 4DR
 T: 020 7229 5506
 www.millierlondon.com

STATUS
 FOR PLANNING

JOB NUMBER	PROJECT
ML029	GOLDHURST TERRACE

DRAWING TITLE
 PROPOSED SECOND FLOOR PLAN

DATE	SCALE	DRAWING NUMBER	REVISION
09.02.15	1:50 @ A3	ML029	-

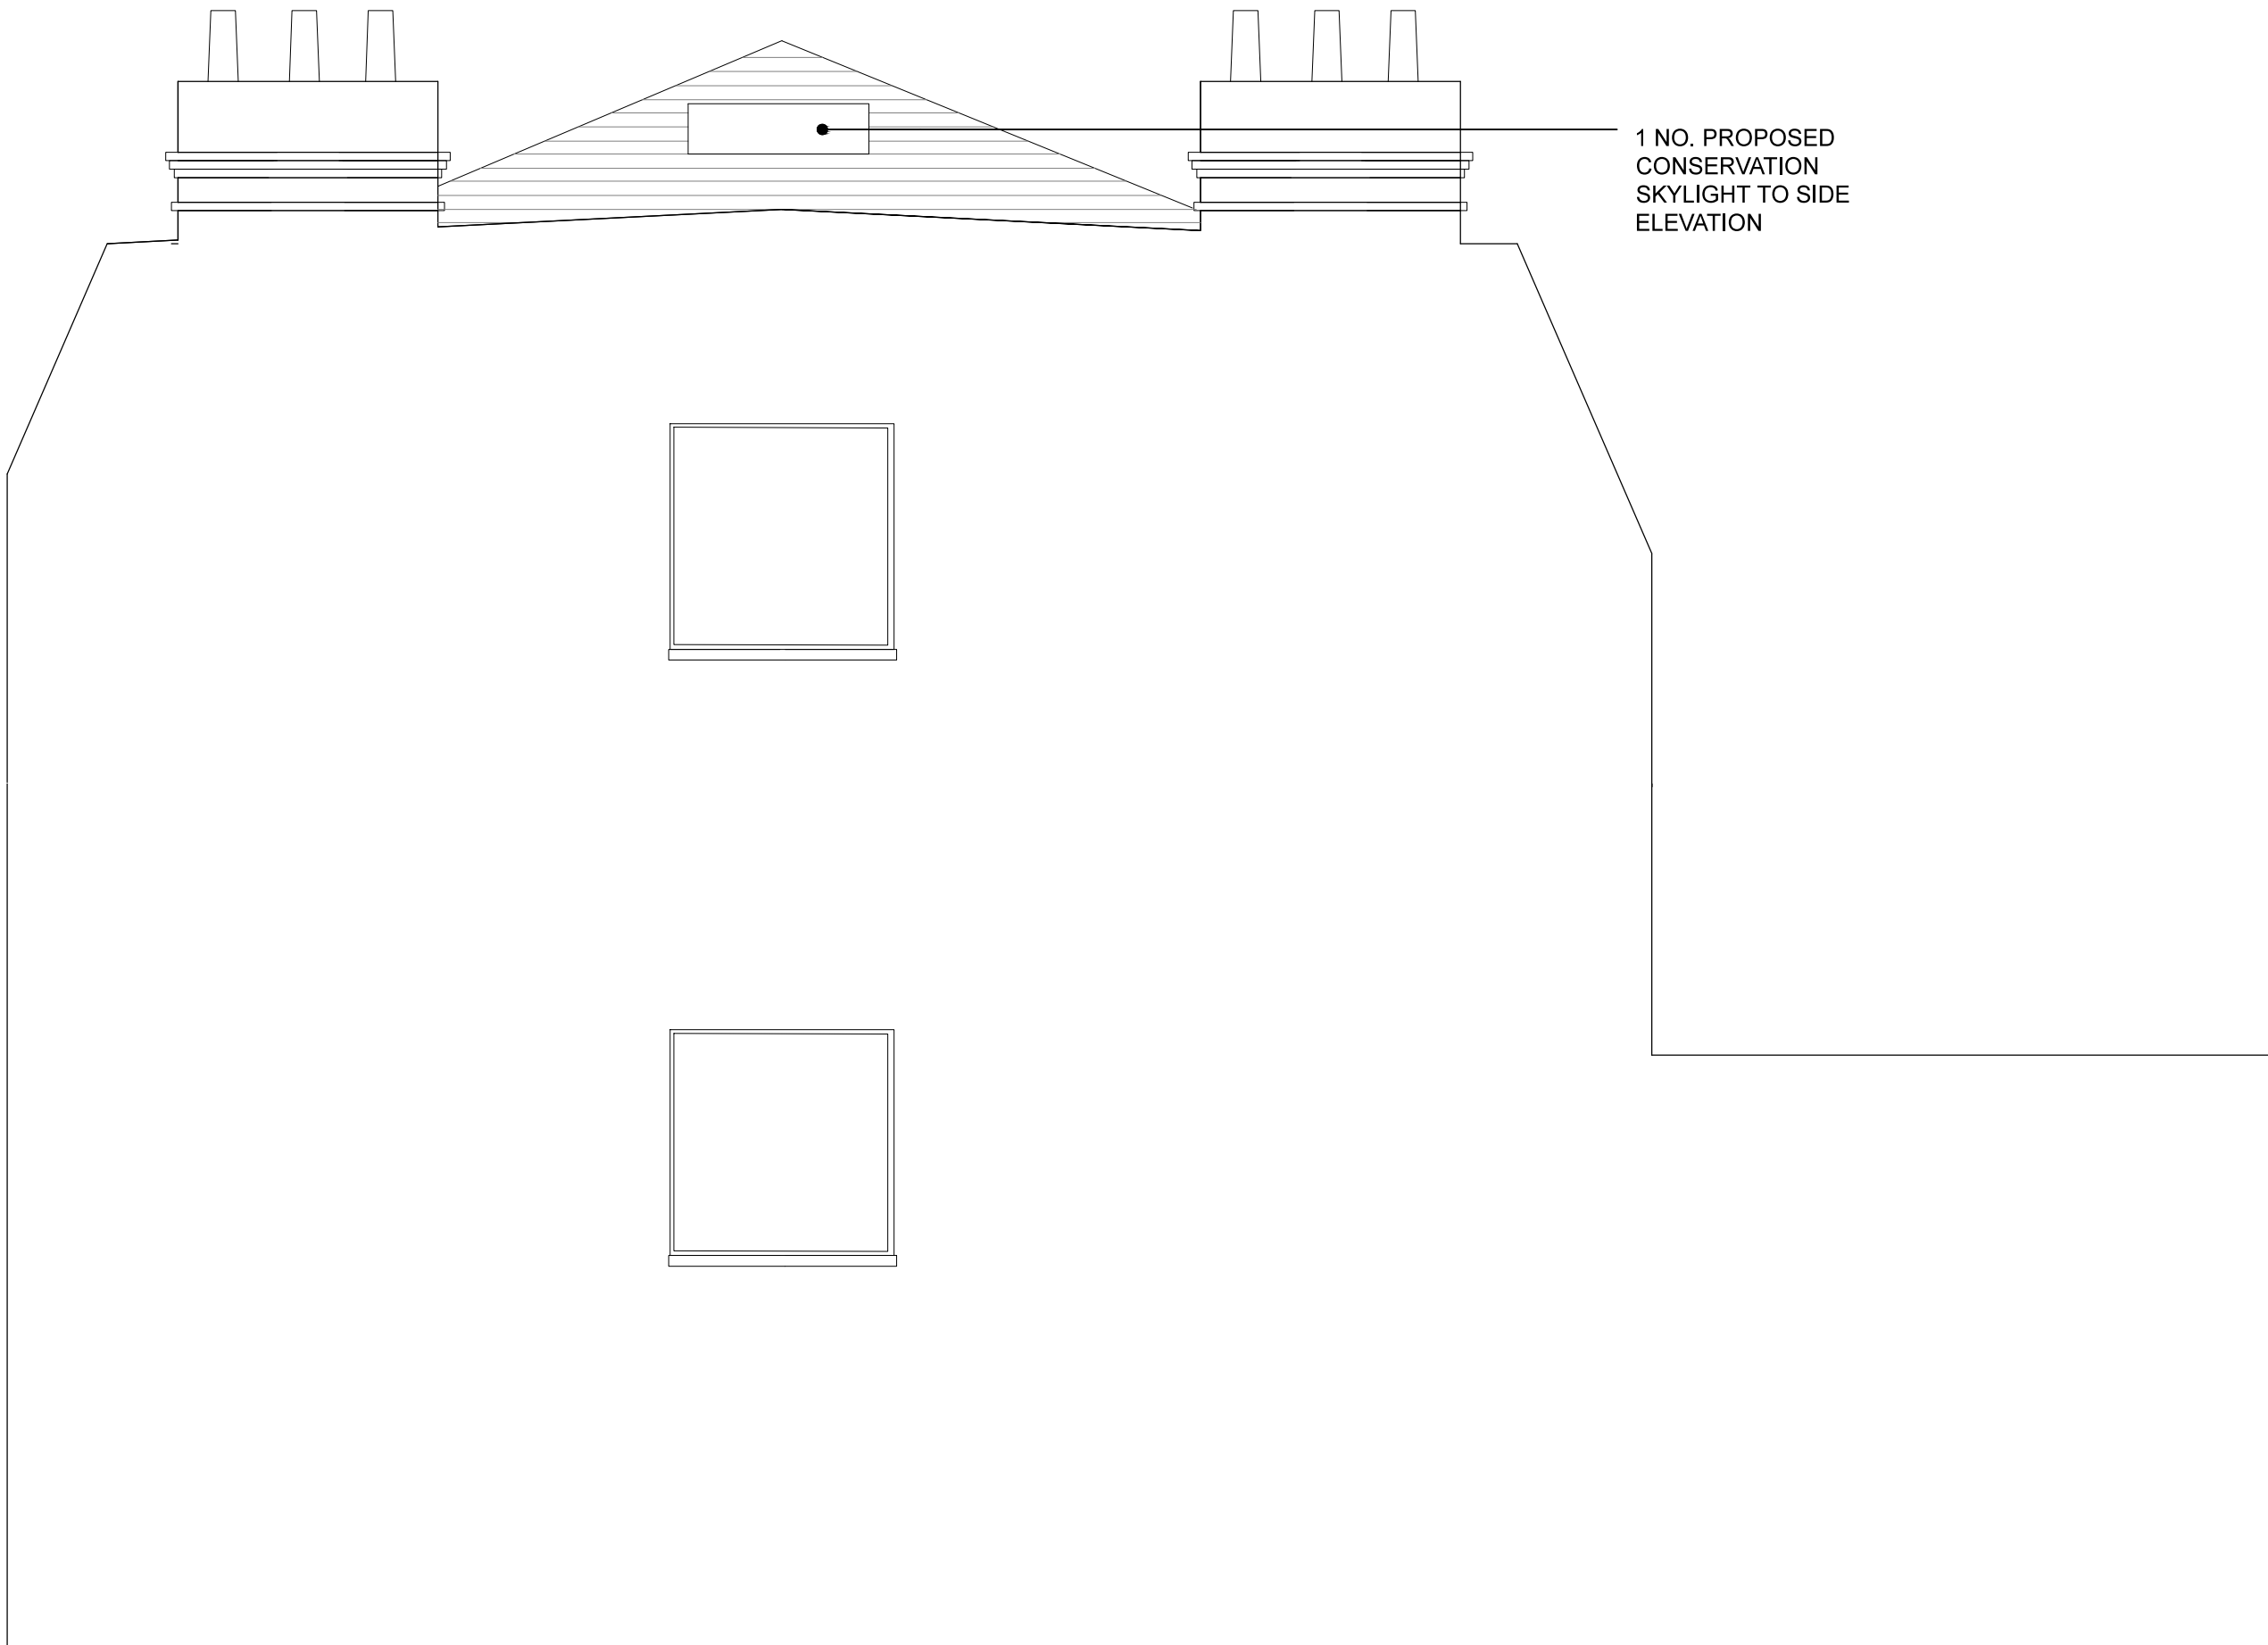

1 NO. PROPOSED
CONSERVATION
SKYLIGHT TO SIDE
ELEVATION

This drawing is the property of Millier London.
All dimensions shall be in mm unless otherwise noted.
No dimensions are to be scaled from this drawing.
All dimensions must be checked on site before any works
are undertaken

NOTES:
THIS DRAWING IS NOT FOR CONSTRUCTION.
THIS IS A GUIDELINE TO ENSURE DESIRED DESIGN IS
MET.

Key



NORTH



SCALE 1:50 METRES

REV	DATE	REASON FOR REVISION	BY	CHECK

MILLIER
LONDON

23 PEMBRIDGE SQUARE, LONDON W2 4DR
T: 020 7229 5506
www.millierlondon.com

STATUS
FOR PLANNING

JOB NUMBER	PROJECT
ML029	GOLDHURST TERRACE

DRAWING TITLE
PROPOSED SIDE ELEVATION

DATE	SCALE	DRAWING NUMBER	REVISION
09.02.15	1:50 @ A3	ML029	-