



GROUND FLOOR PLAN AS PROPOSED  
SCALE 1:100

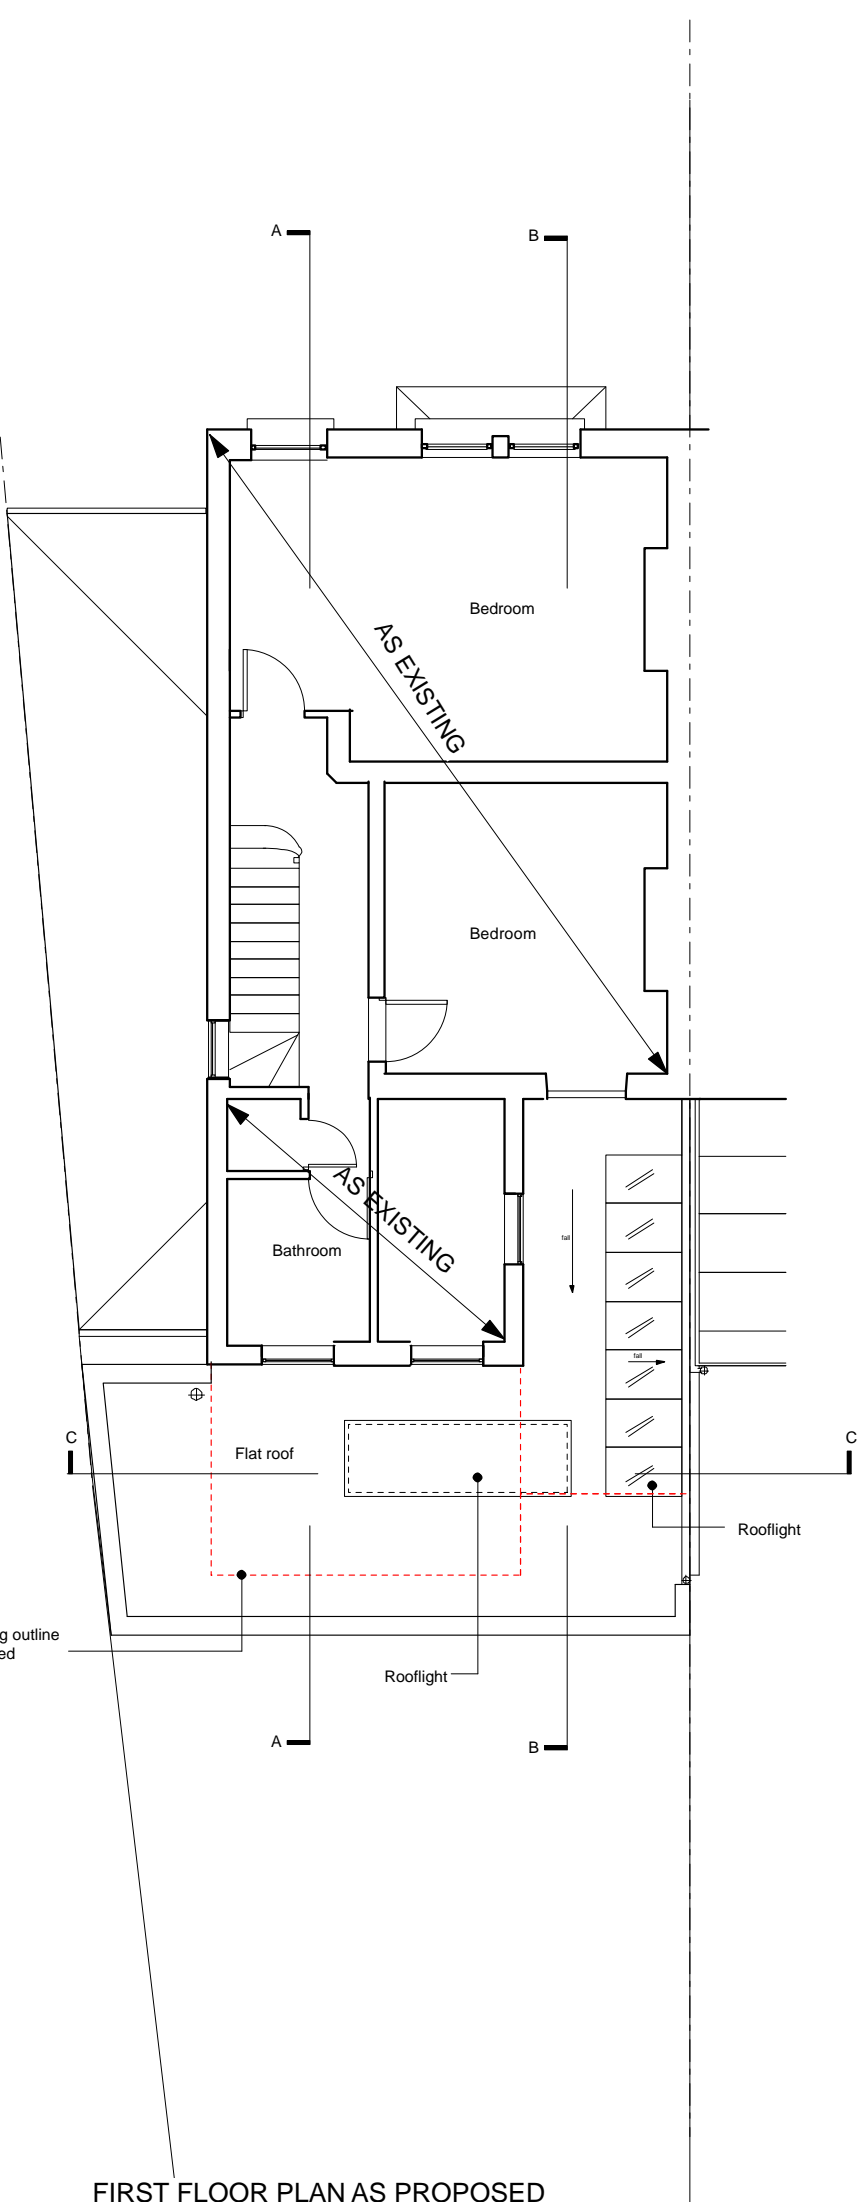

FIRST FLOOR PLAN AS PROPOSED

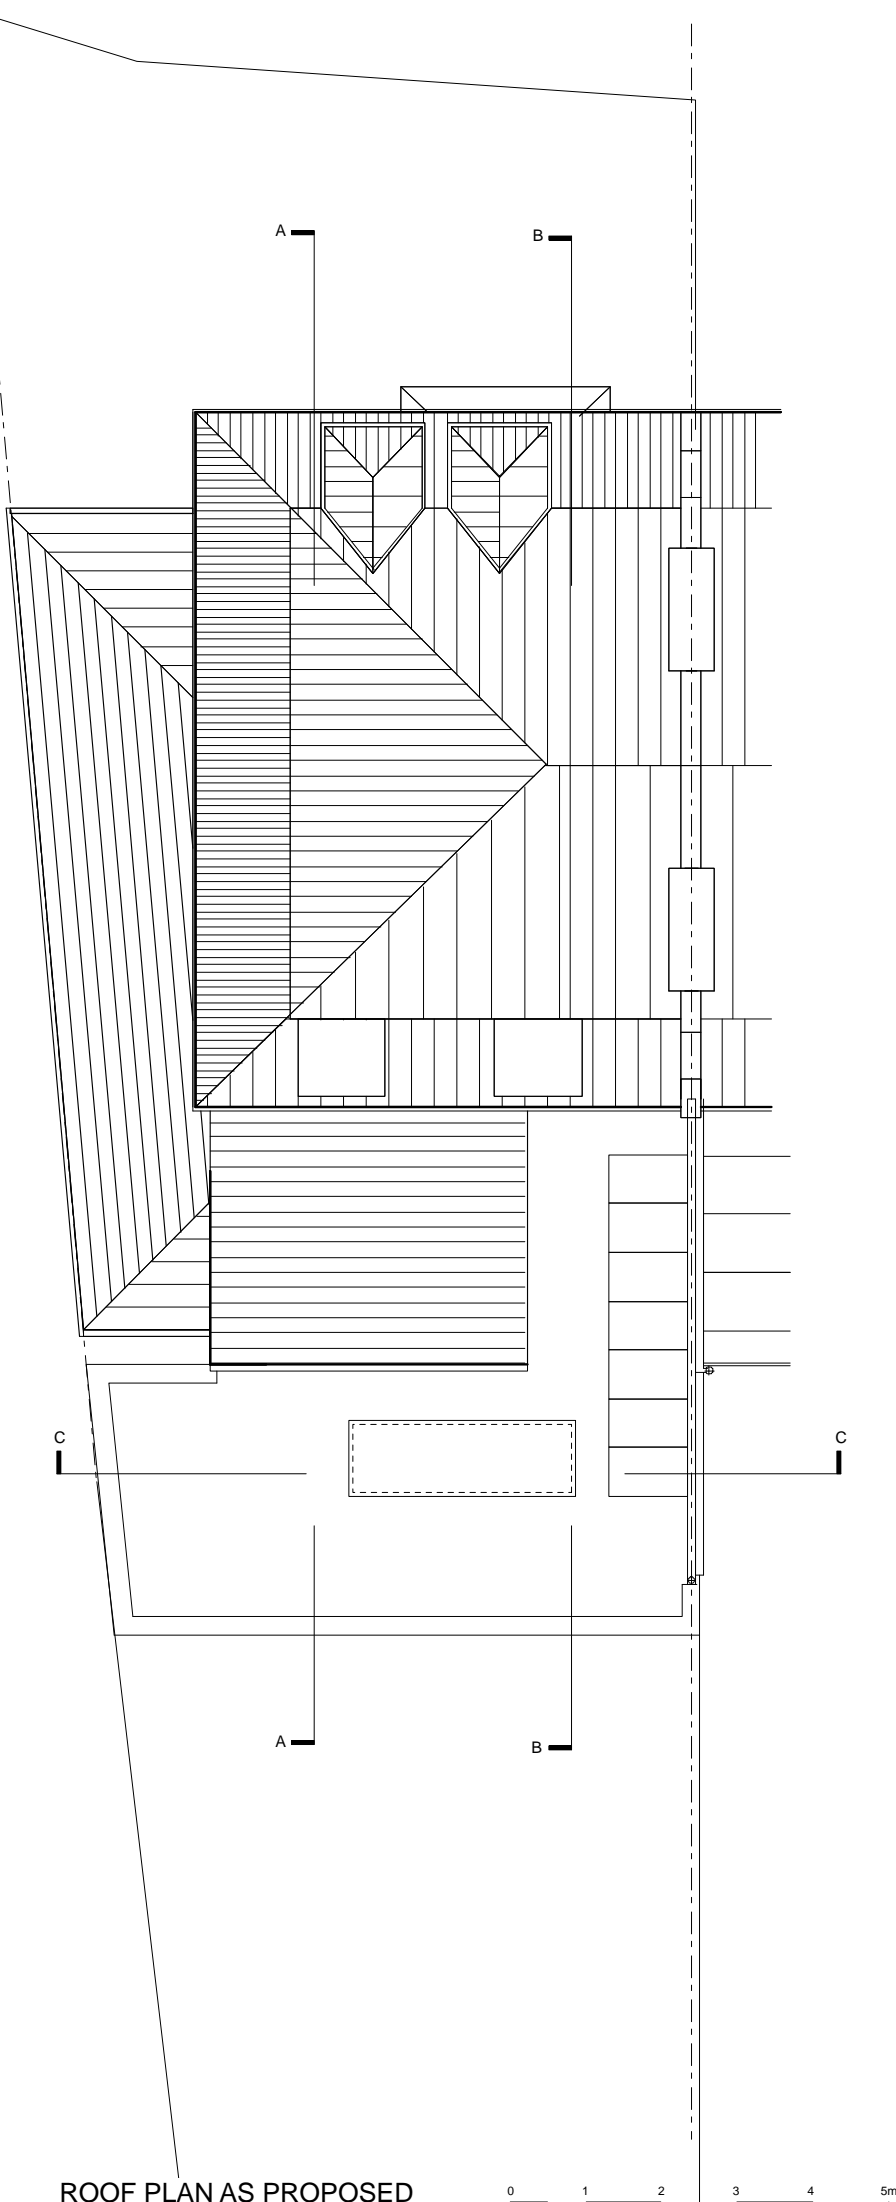

ROOF PLAN AS PROPOSED



This drawing is © of  
Helene Dahm Gullaksen  
Architect ARB

Any dimension shown must be  
checked on site before  
construction or manufacture.

Any errors or omissions to be  
reported to the Architect  
immediately

Refer to Structural Engineers  
drawings for all structural work.

project  
**Heathdene,  
Vale of Health  
London NW3 1BB**

Proposed  
Rear Extension

drawing type  
**Planning**

drawing content  
**Plans as Proposed**

|      |          |          |    |        |    |       |          |
|------|----------|----------|----|--------|----|-------|----------|
| date | 23.02.15 | drawn by | HG | contr. | HG | scale | 1:100@A3 |
|------|----------|----------|----|--------|----|-------|----------|

|      |              |      |
|------|--------------|------|
| rev. | rev. content | date |
|      |              |      |
|      |              |      |
client  
**Mr and Mrs Hammond**

**Helene Dahm Gullaksen**  
architect ARB  
90 De Beauvoir Road, London N1 4EN, UK  
Tel: 07905 811115

|             |           |            |
|-------------|-----------|------------|
| code        | number    | Revision   |
| <b>J153</b> | <b>PL</b> | <b>101</b> |