


REAR ELEVATION AS PROPOSED 1:100



FRONT ELEVATION AS EXISTING 1:100
(NO CHANGE)

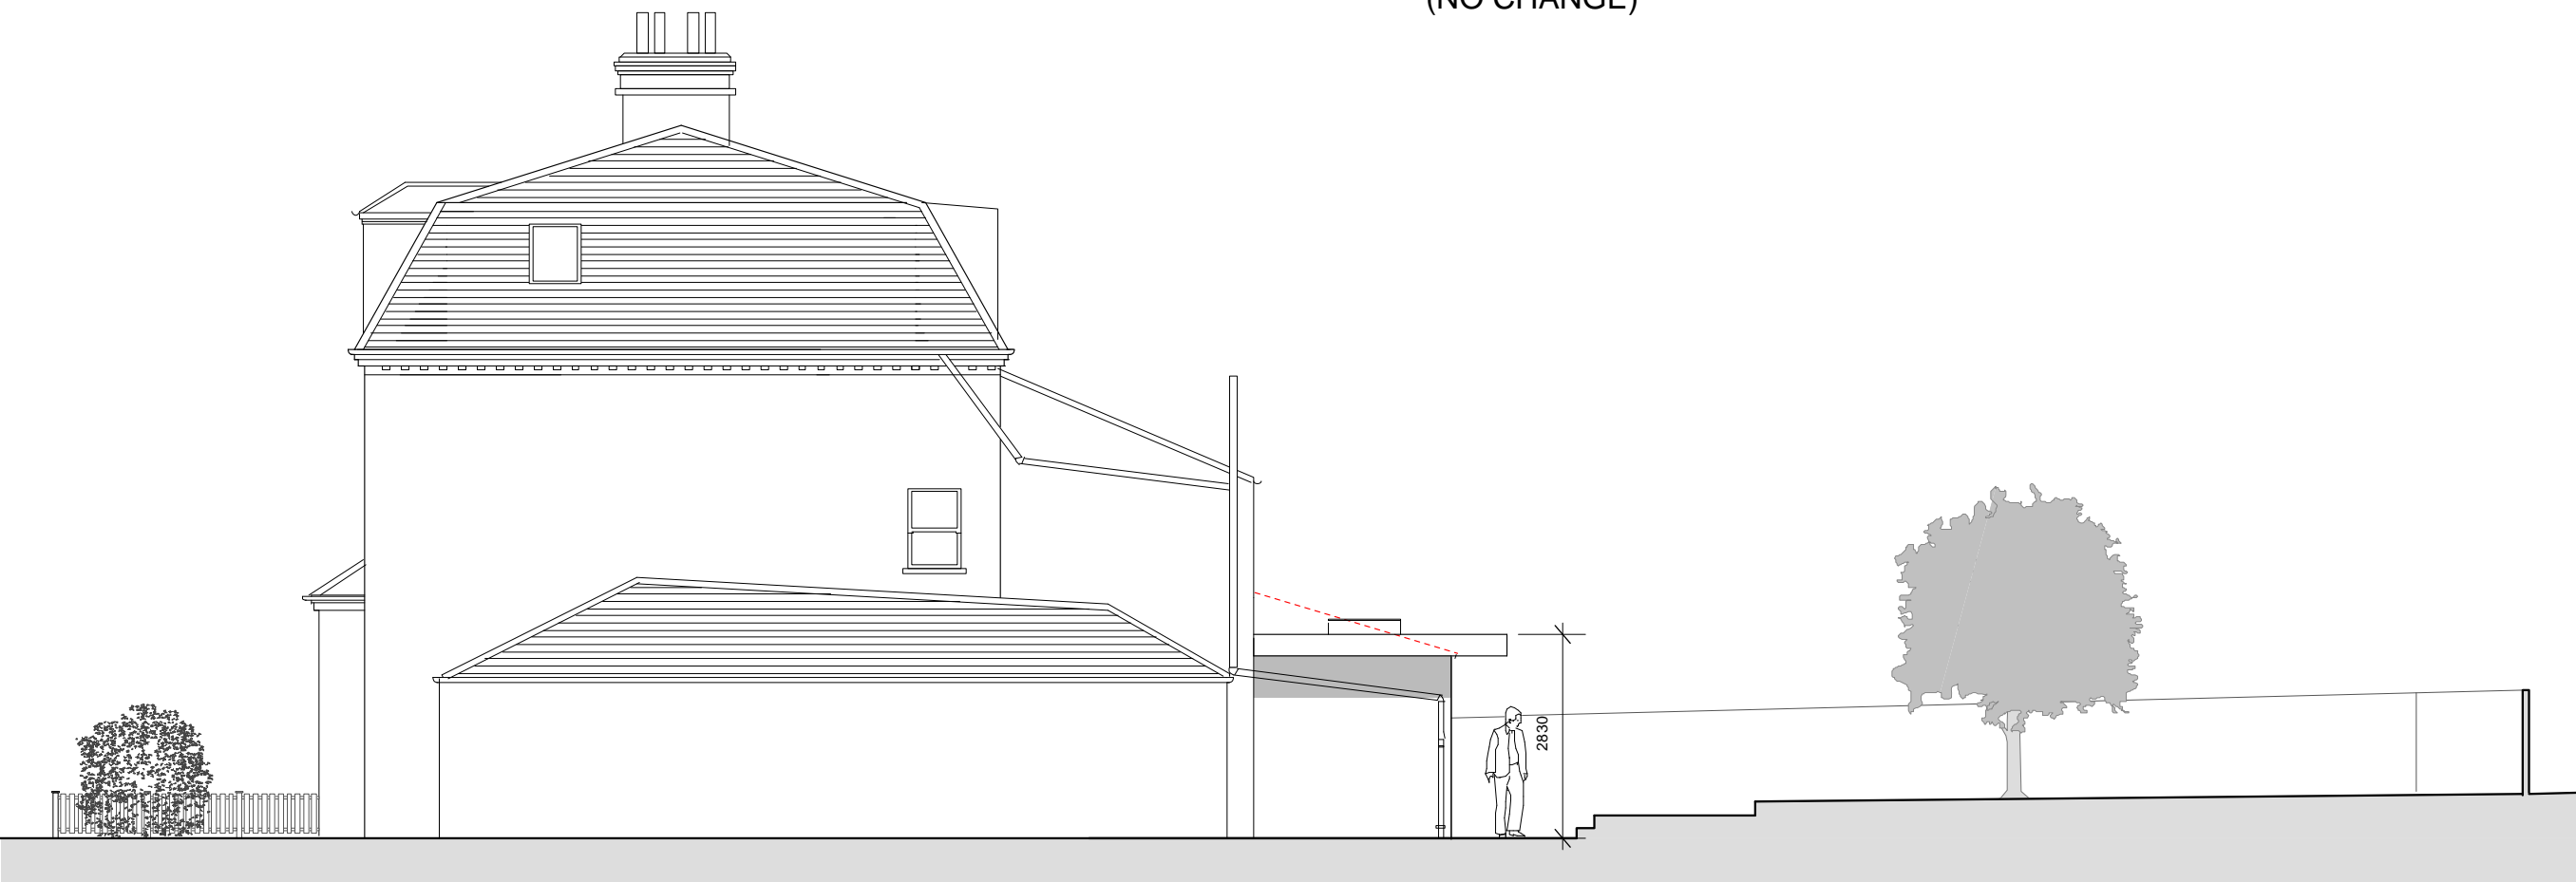

SIDE ELEVATION AS PROPOSED 1:100

0 1 2 3 4 5m

This drawing is © of
Helene Dahm Gullaksen
Architect ARB

Any dimension shown must be
checked on site before
construction or manufacture.

Any errors or omissions to be
reported to the Architect
immediately

Refer to Structural Engineers
drawings for all structural work.

project
Heathdene,
Vale of Health
London NW3 1BB

Proposed
Rear Extension

drawing type
Planning

drawing content
Elevations as Proposed

date	drawn by	contr.	scale
23.02.15	HG	HG	1:100@A3
rev.	rev. content	date	

client
Mr and Mrs Hammond

Helene Dahm Gullaksen
architect ARB
90 De Beauvoir Road, London N1 4EN, UK
Tel: 07905 811115

code	number	Revision
J153	PL	102