


APPROVED DRAWING

Amendments		
Revision	Comment	Date



IMAGE REFERENCE FOR EXTERNAL DOOR/IRONMONGERY SPEC TO COMPLY WITH BUILDING CONTROL

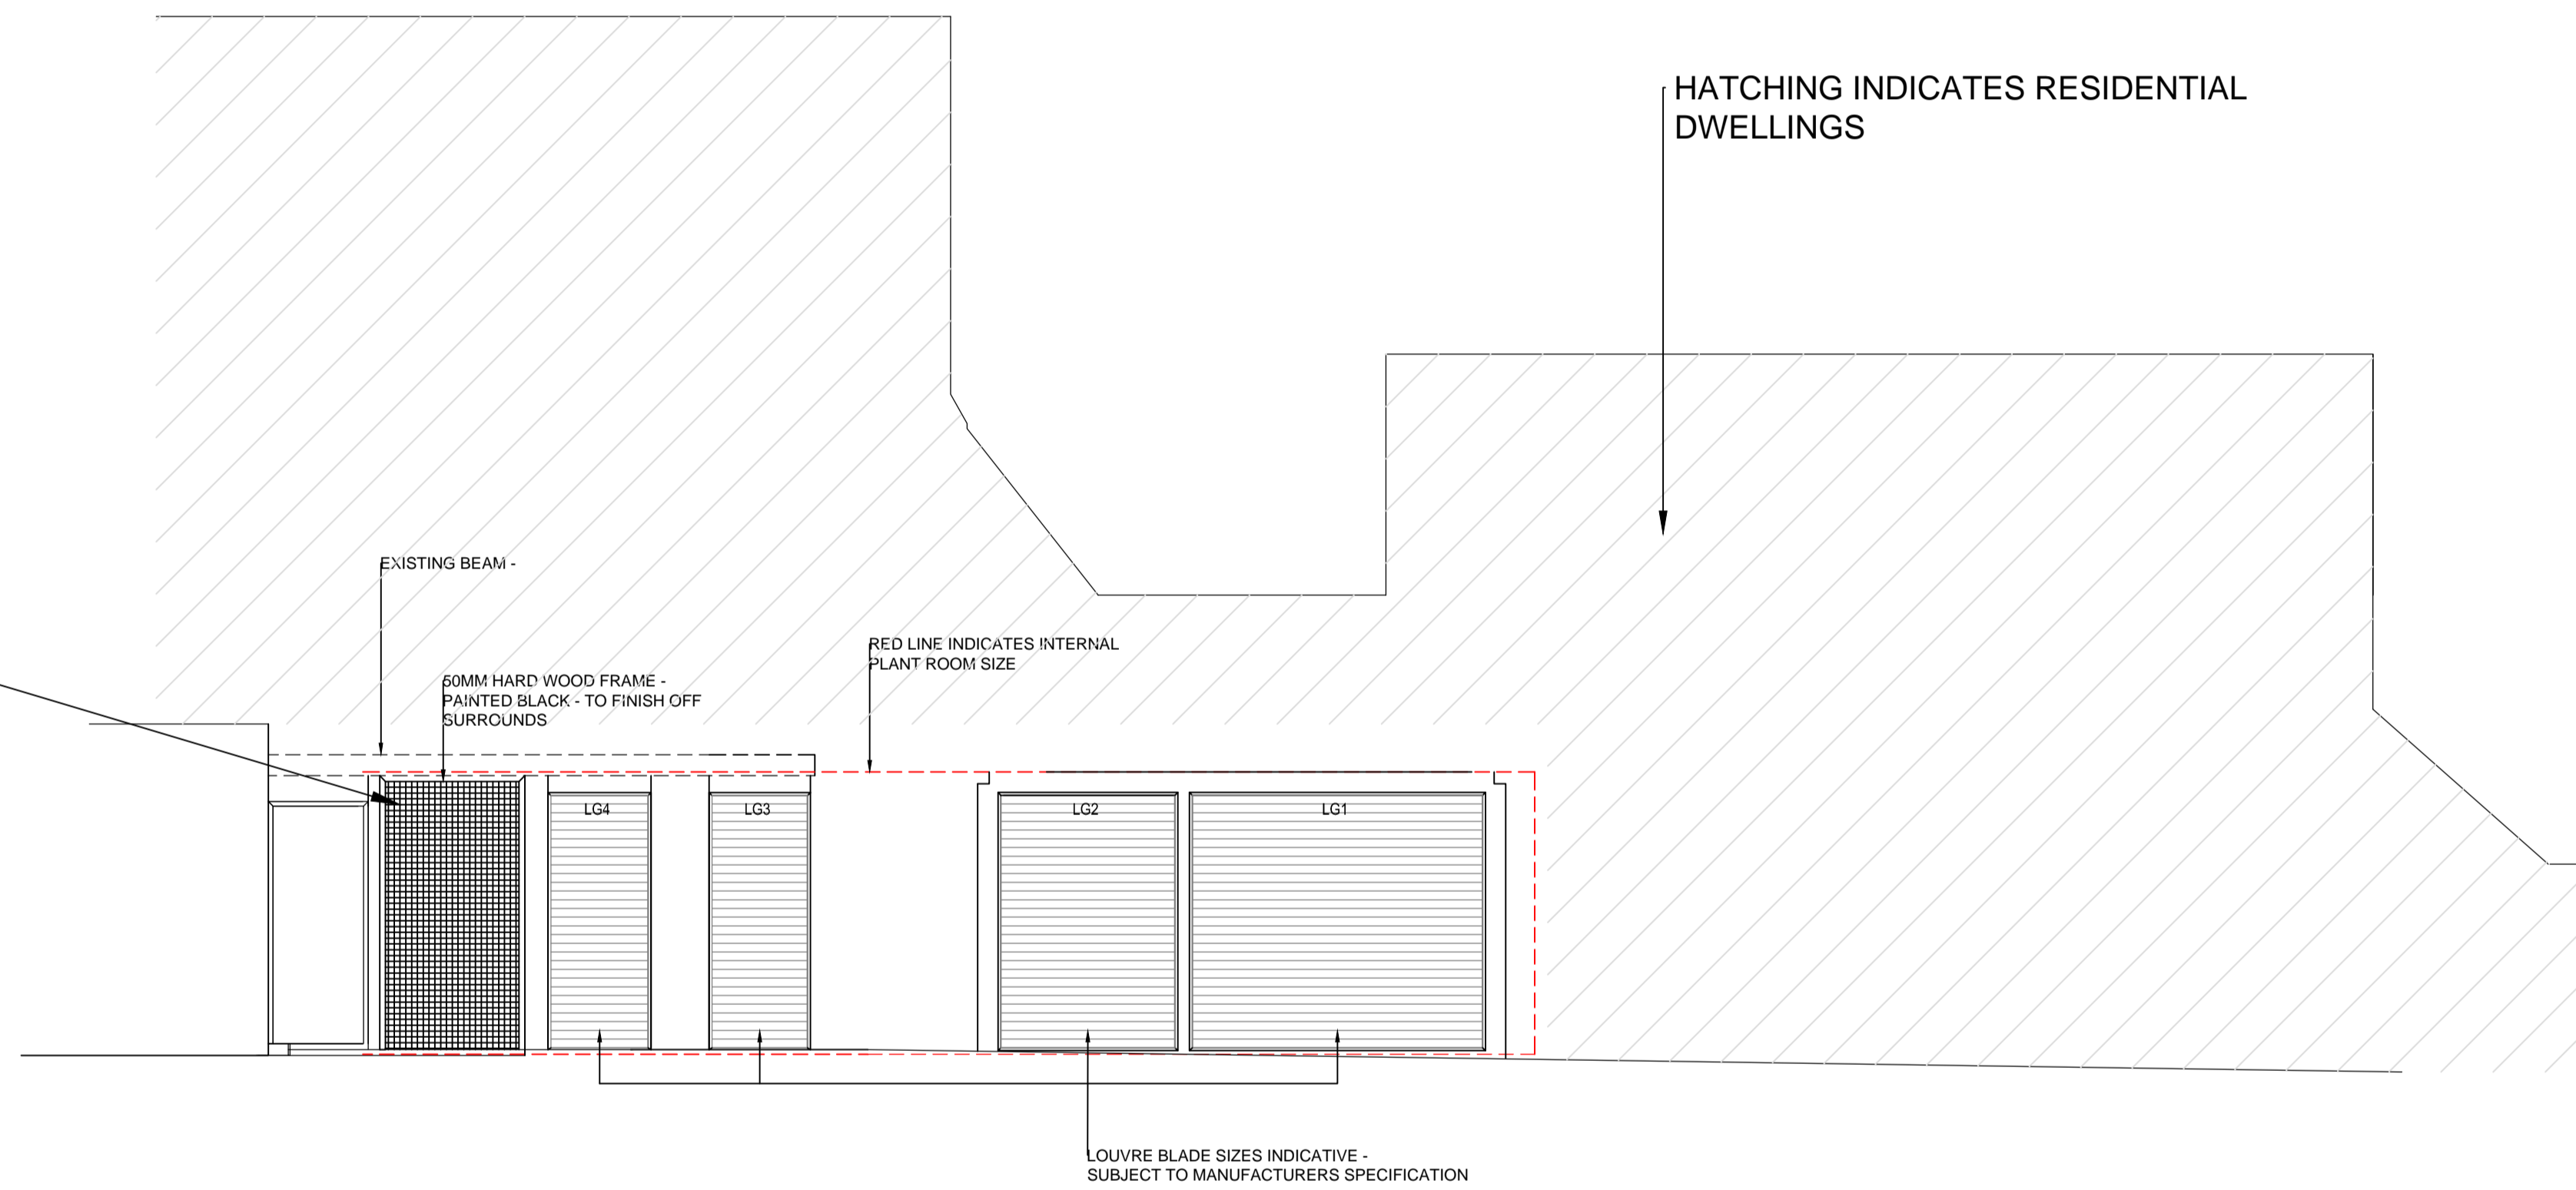

Figured dimensions are to be followed in preference to dimensions scaled from drawing. All dimensions to be checked on site by Contractor, and such dimensions to be his responsibility. Drawing errors and omissions to be reported to Contract Administrator.

Client
MARTIN GREENE RAVDEN

Job title
COMFORT COOLING/HEATING SYSTEMS

Drawing title
NORTH ELEVATION PROPOSED LOUVRES
ELEVATION AA/002 DRAWING
55 LOUDOUN RD, LONDON NW8 0DL

Scale 1:50	Date 3/4/14
Drawn by BYDS	Checked by PRN

backyard + design + studios ltd

the backyard
93 maidstone rd
london n11 2js
info@backyardds.co.uk

Job No: MGR-02A	Dwg No: 09.07/M/04REV K-4V
--------------------	-------------------------------