


NOTES
 Do not scale dimensions from this drawing except for Local Authority planning purposes.
 The contractor is responsible for checking dimensions, tolerances and references. Any discrepancies to be verified with the Project Manager before proceeding with the works.
 This drawing is copyright to DHP and may not be reproduced in any form without prior written consent.
 All current drawings and specifications for the project must be read in conjunction with the designers hazard and environment assessment record.

Scale 1:50
 0 2m

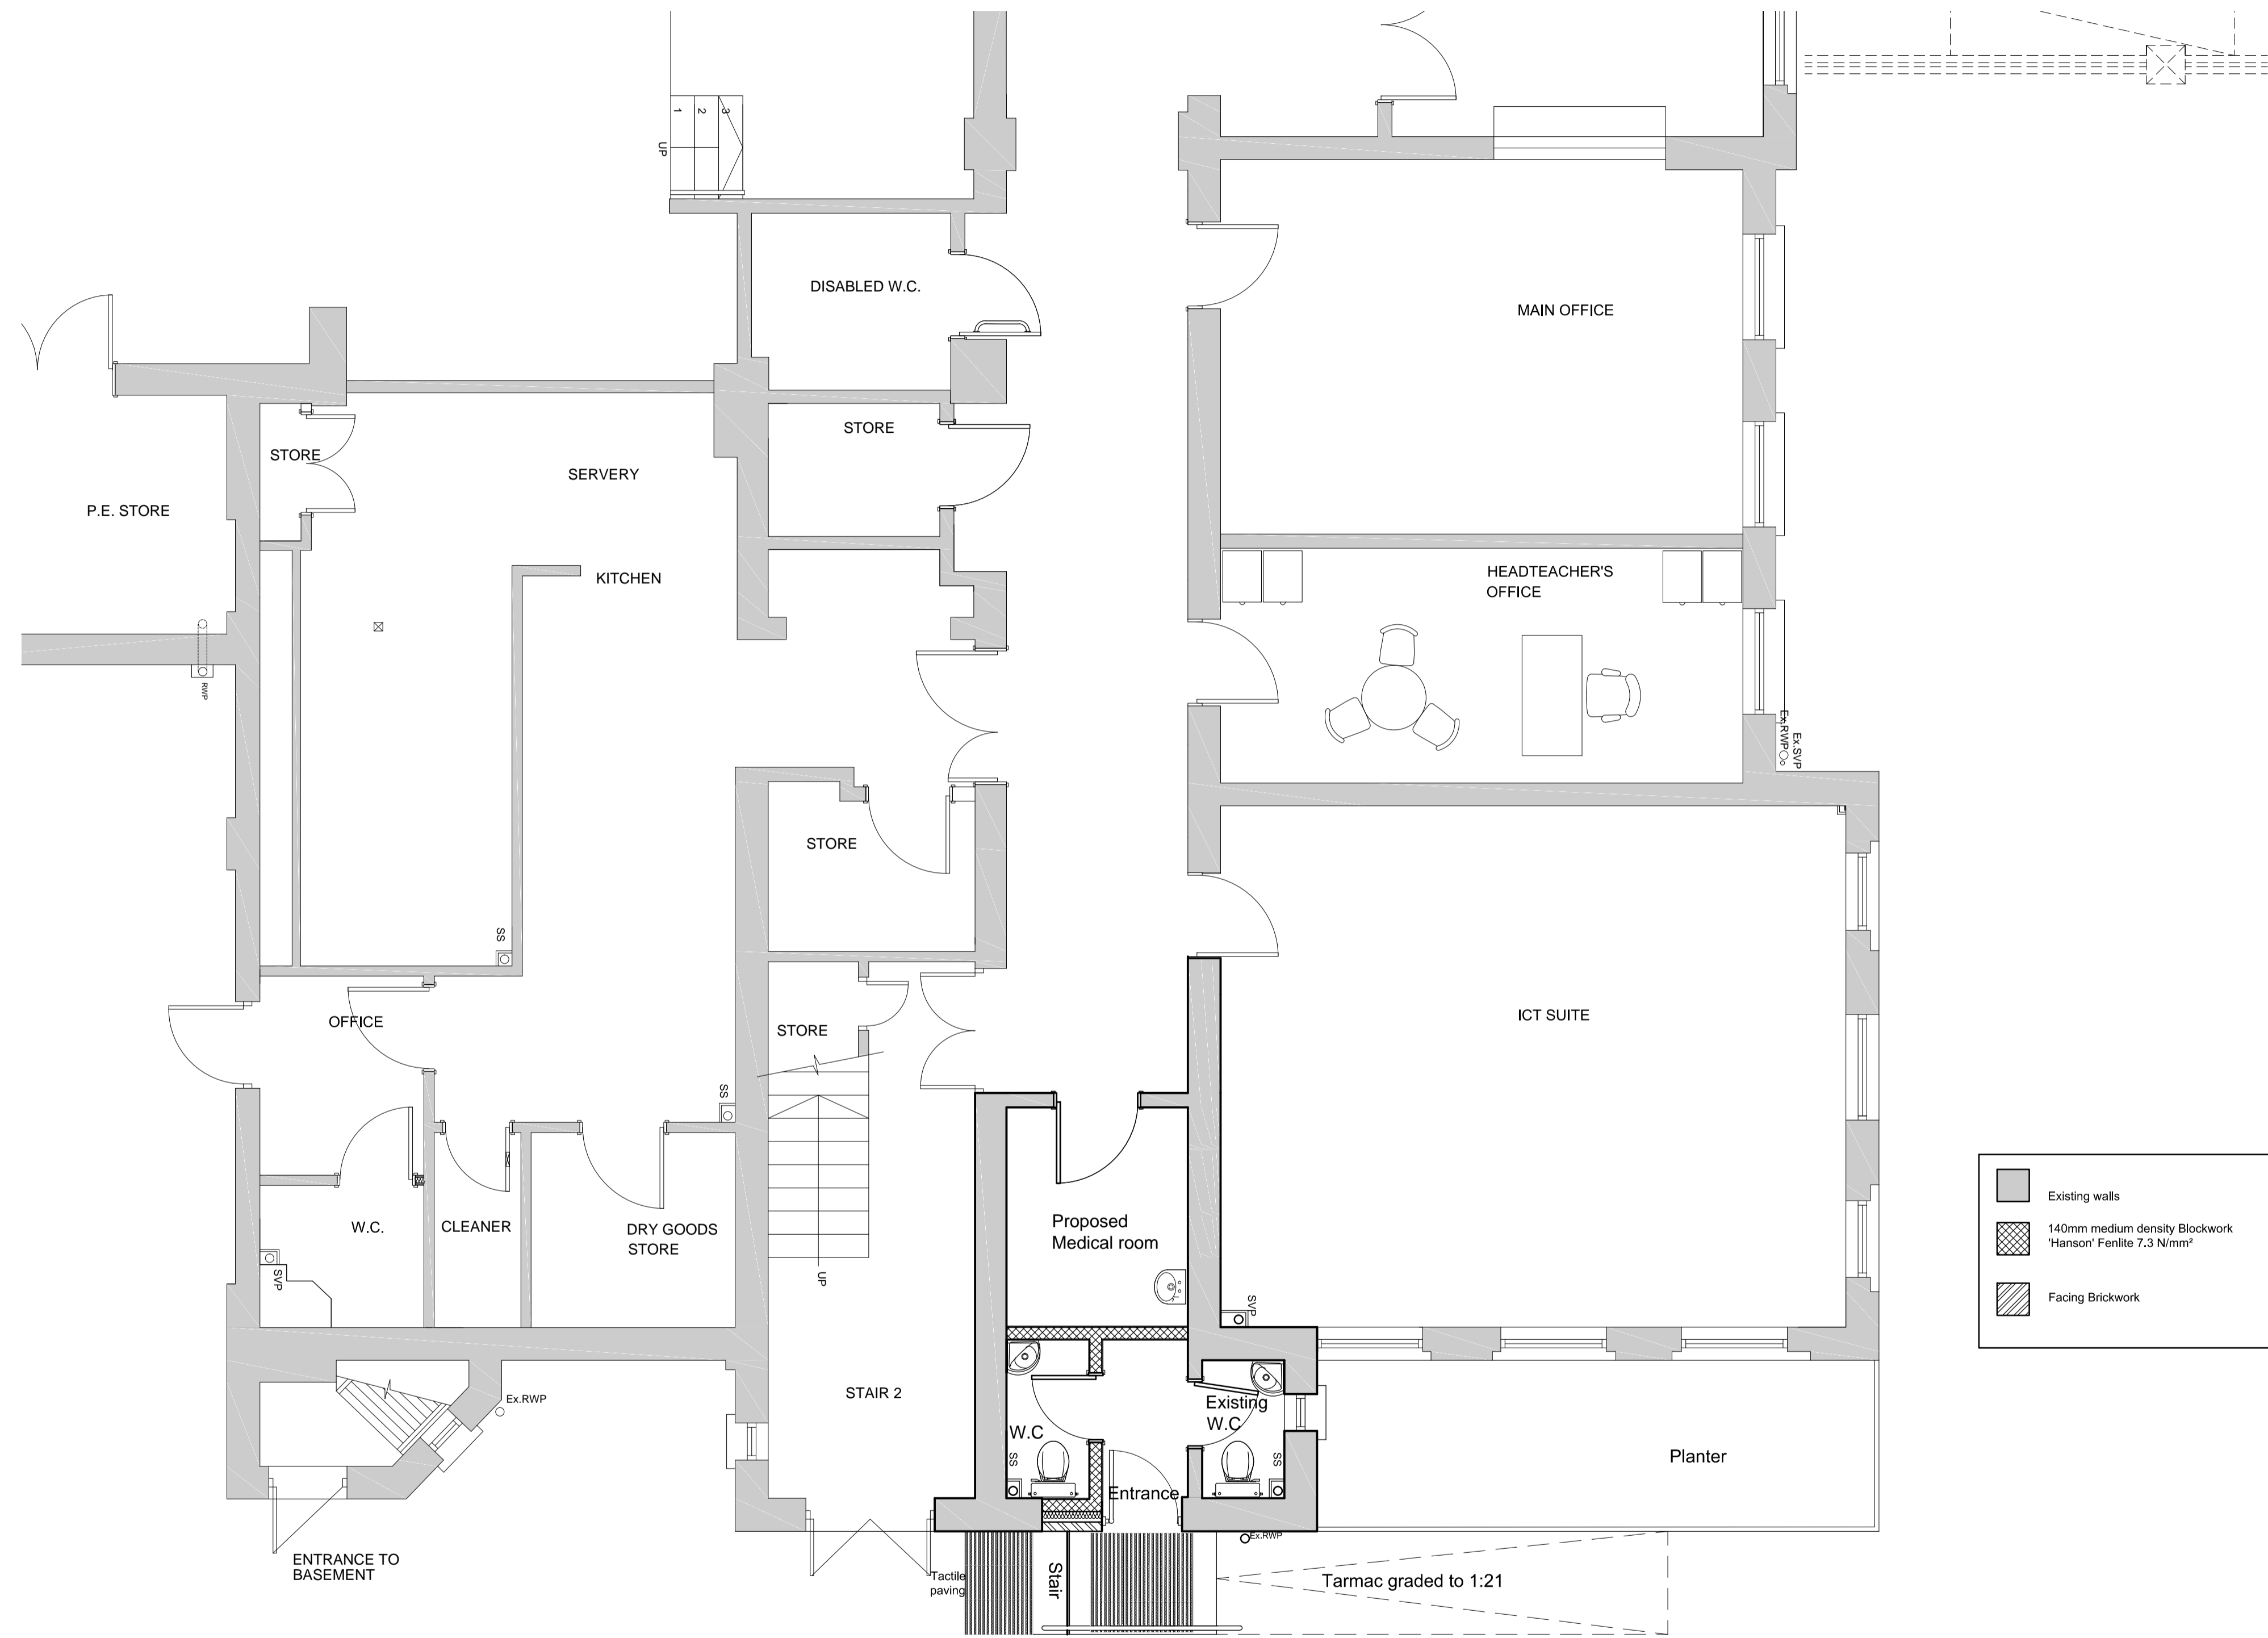

	Existing walls
	140mm medium density Blockwork 'Hanson' Fenlite 7.3 N/mm²
	Facing Brickwork

0	06.02.15	Issued for planning	SD
Rev	Date	Description	Chk

243 Brooklands Road
 Weybridge
 Surrey KT13 0RH

T 01932 850100
 W www.dhpuk.co.uk



Project
 St Dominics Catholic
 Primary School
 Camden

Drawing
 Proposed Ground Floor Plan

**PROPOSED GROUND FLOOR PLAN
 (PARTIAL)**

Drawn By	AR	Date	03.02.15
Project Manager		Scale	1:50
Project No.	4725	Drawing No.	2001
		Stage/Rev	P/0