




LOWER GROUND FLOOR

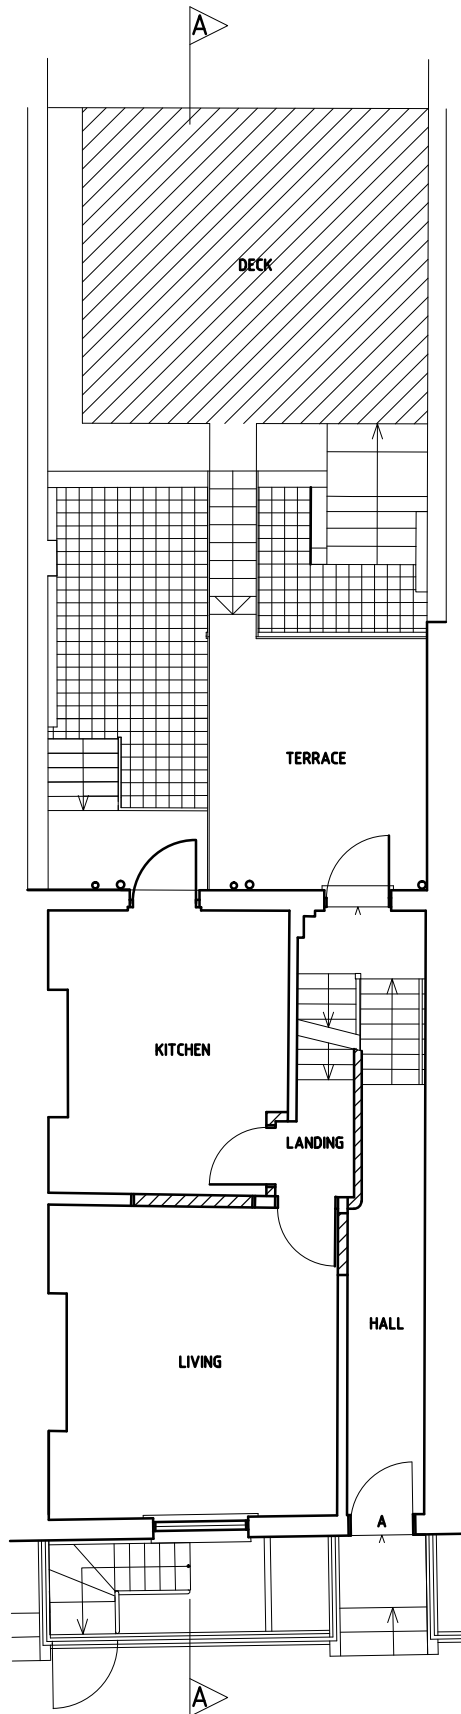


RAISED GROUND FLOOR

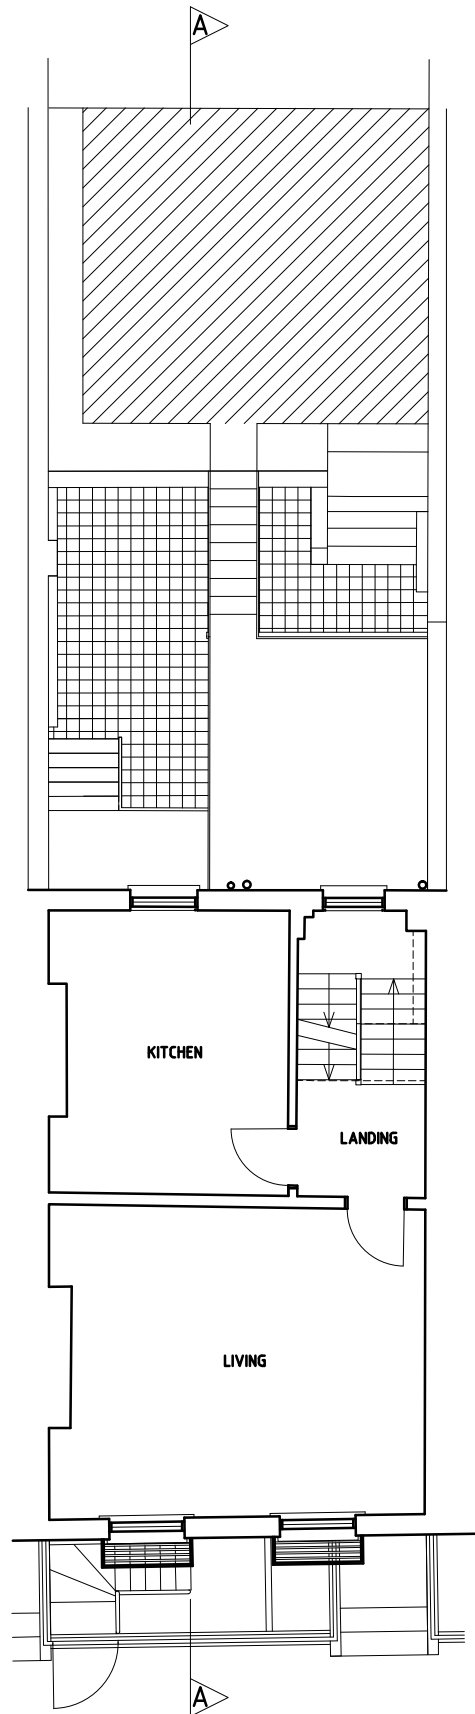


FIRST FLOOR

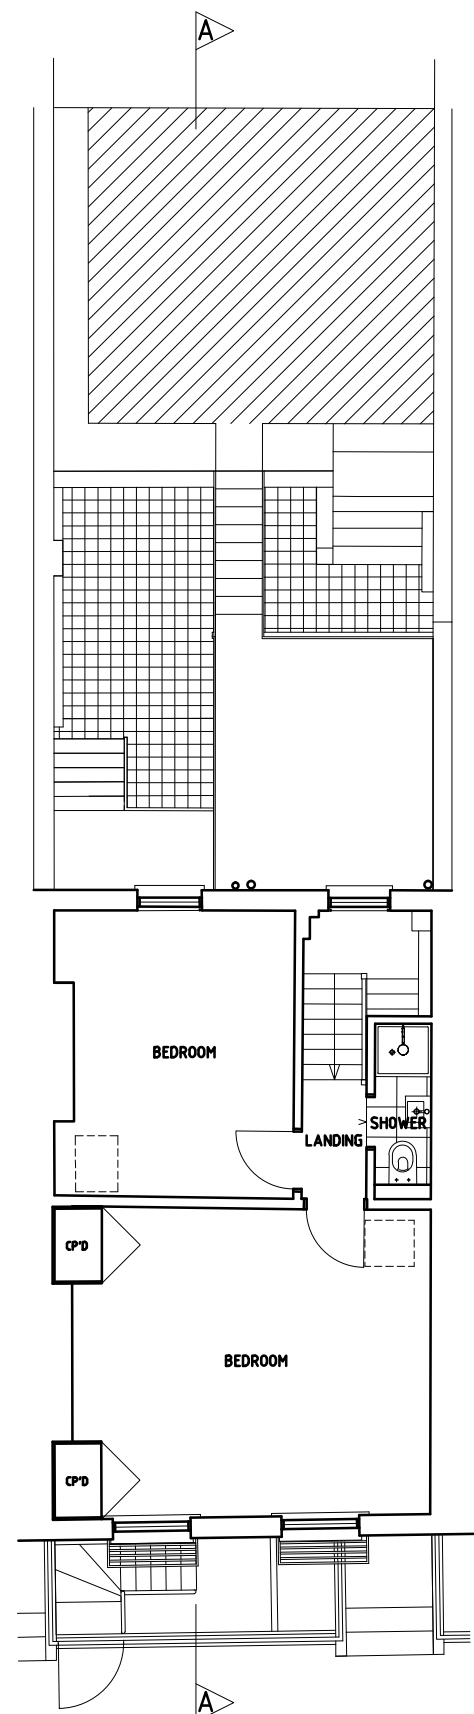

SECOND FLOOR

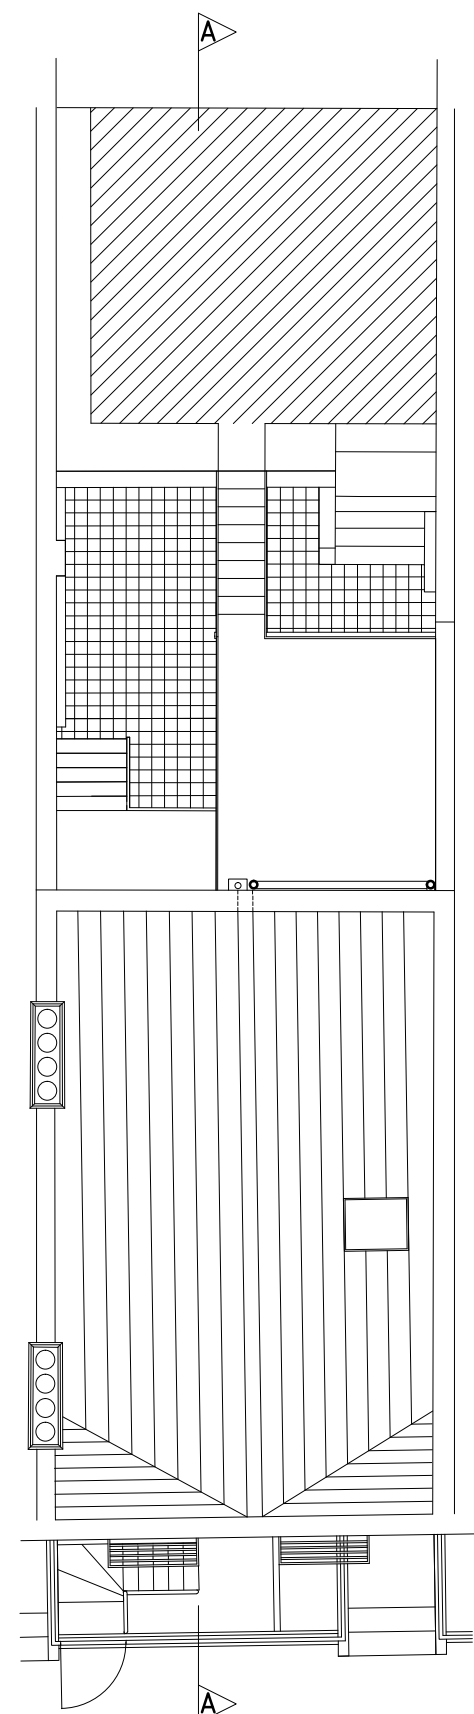

ROOF PLAN

 

SCALE - M

AMENDMENTS

A
B
C
D
E
F
G
H
J
K
L

TGN ARCHITECTS LTD

LINTON HOUSE
39-51 HIGHGATE ROAD
LONDON N6 5 9ES
T - 020 7420 7770
F - 020 7420 7770
E - Nick.Tyson@TGNArch.co.uk

CONTRACT
133 ARLINGTON ROAD, NW1

PROPOSED PLANS

SCALE 1:100 @ A3 DATE 02-15

DRAWN BY NRLT CHECKED

DRAWING No.

1505 | P | 1