




LOWER GROUND FLOOR

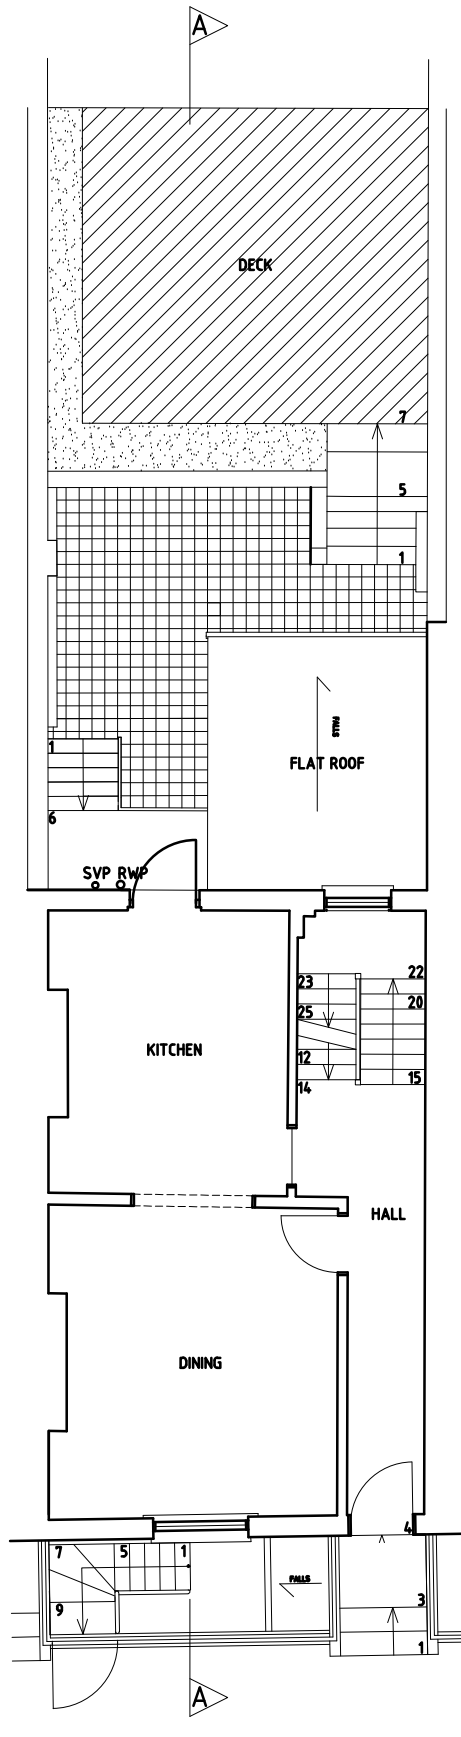


RAISED GROUND FLOOR

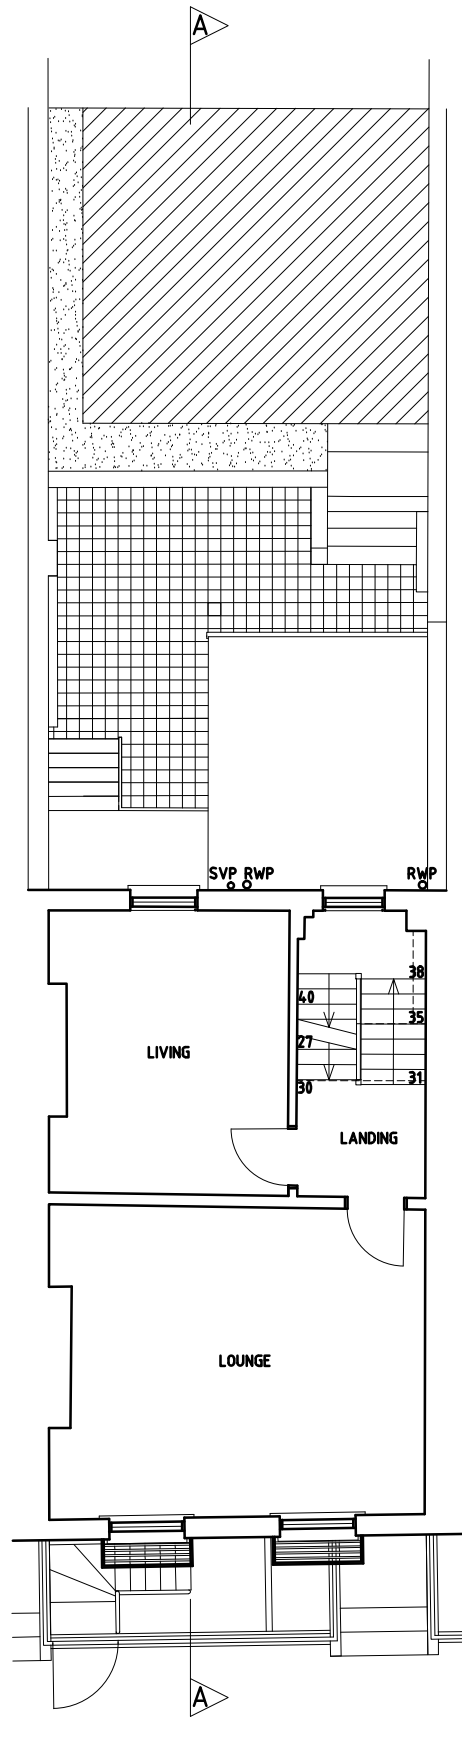


FIRST FLOOR

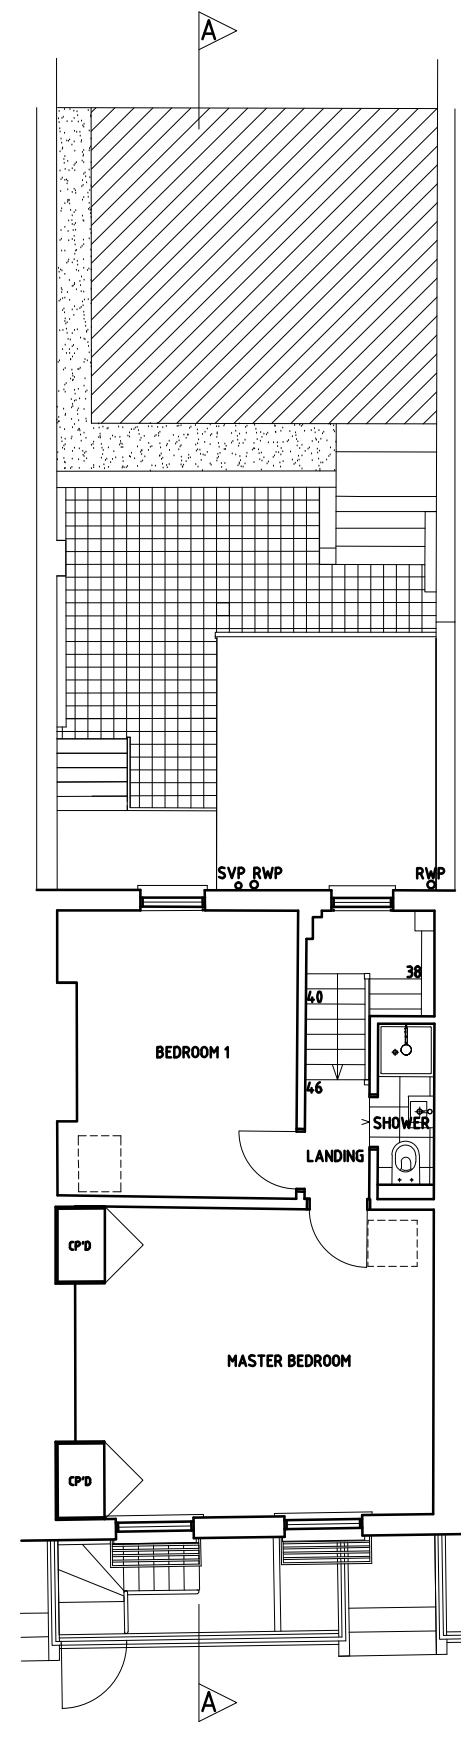

SECOND FLOOR

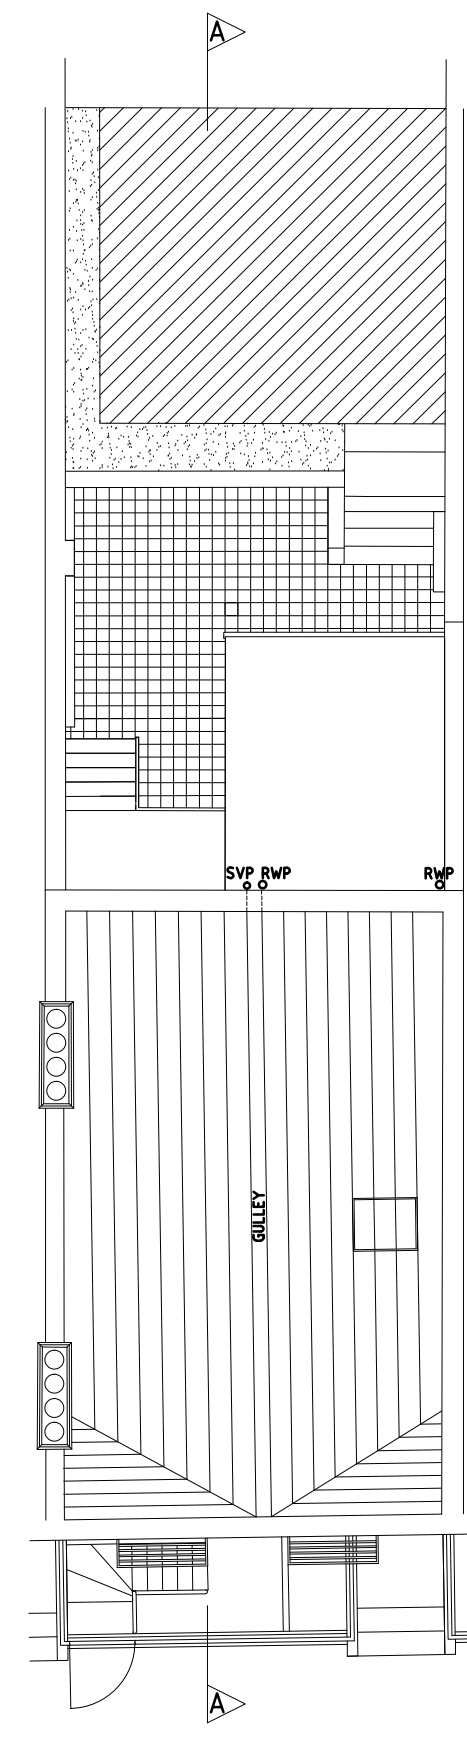

ROOF PLAN

 

AMENDMENTS

|   |
|---|
| A |
| B |
| C |
| D |
| E |
| F |
| G |
| H |
| J |
| K |
| L |

**TGN ARCHITECTS LTD**

LINTON HOUSE  
39-51 HIGHGATE ROAD  
LONDON N6 5RS  
T - 020 7428 7778  
F - 020 7428 7779  
E - Nick.Tinson@TGNArch.co.uk

CONTRACT  
**133 ARLINGTON ROAD, NW1**

DRAWING  
**EXISTING PLANS**

SCALE **1:100 @ A3** DATE **08-12**

DRAWN BY **SG** CHECKED **NRLT**

DRAWING No. **1208 | S | 1**