

# EXISTING LOWER GROUND FLOOR PLAN

HILLFIELD ROAD  
(Above)

**PRELIMINARY**

rev.	date	notes

**gpad** architecture & interior design

CLIENT **ADAM ANDREWS**

PROJECT **76A HILLFIELD ROAD,  
LONDON,  
NW6 1QA**

TITLE **EXISTING  
LOWER GROUND FLOOR PLAN**

DWG NO **471-PA.04** REV **P1**



DRAWN BY **F.G** SCALE **1:100 @ A3**

CHECKED BY **J.W** DATE **February 2015**

T: 020 7549 2133 Unit 1  
E: 020 7549 2144 9a Dollington Street  
E: info@gpadltd.com Clerkenwell  
W: www.gpadltd.com London EC1V 0BQ

This drawing is the copyright of gpad ltd. Not to be reproduced, retained or disclosed to any unauthorised person without written permission.  
Do not scale this drawing. All indicated dimensions to be checked and verified on site by the contractor before commencement of any fabrication, drawings or work whatsoever on site. Report any discrepancies to the Architect immediately.  
Drawings to be read in conjunction with relevant drawings and specifications.

FILE NAME PRINT SIZE **A3**

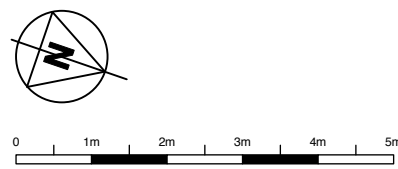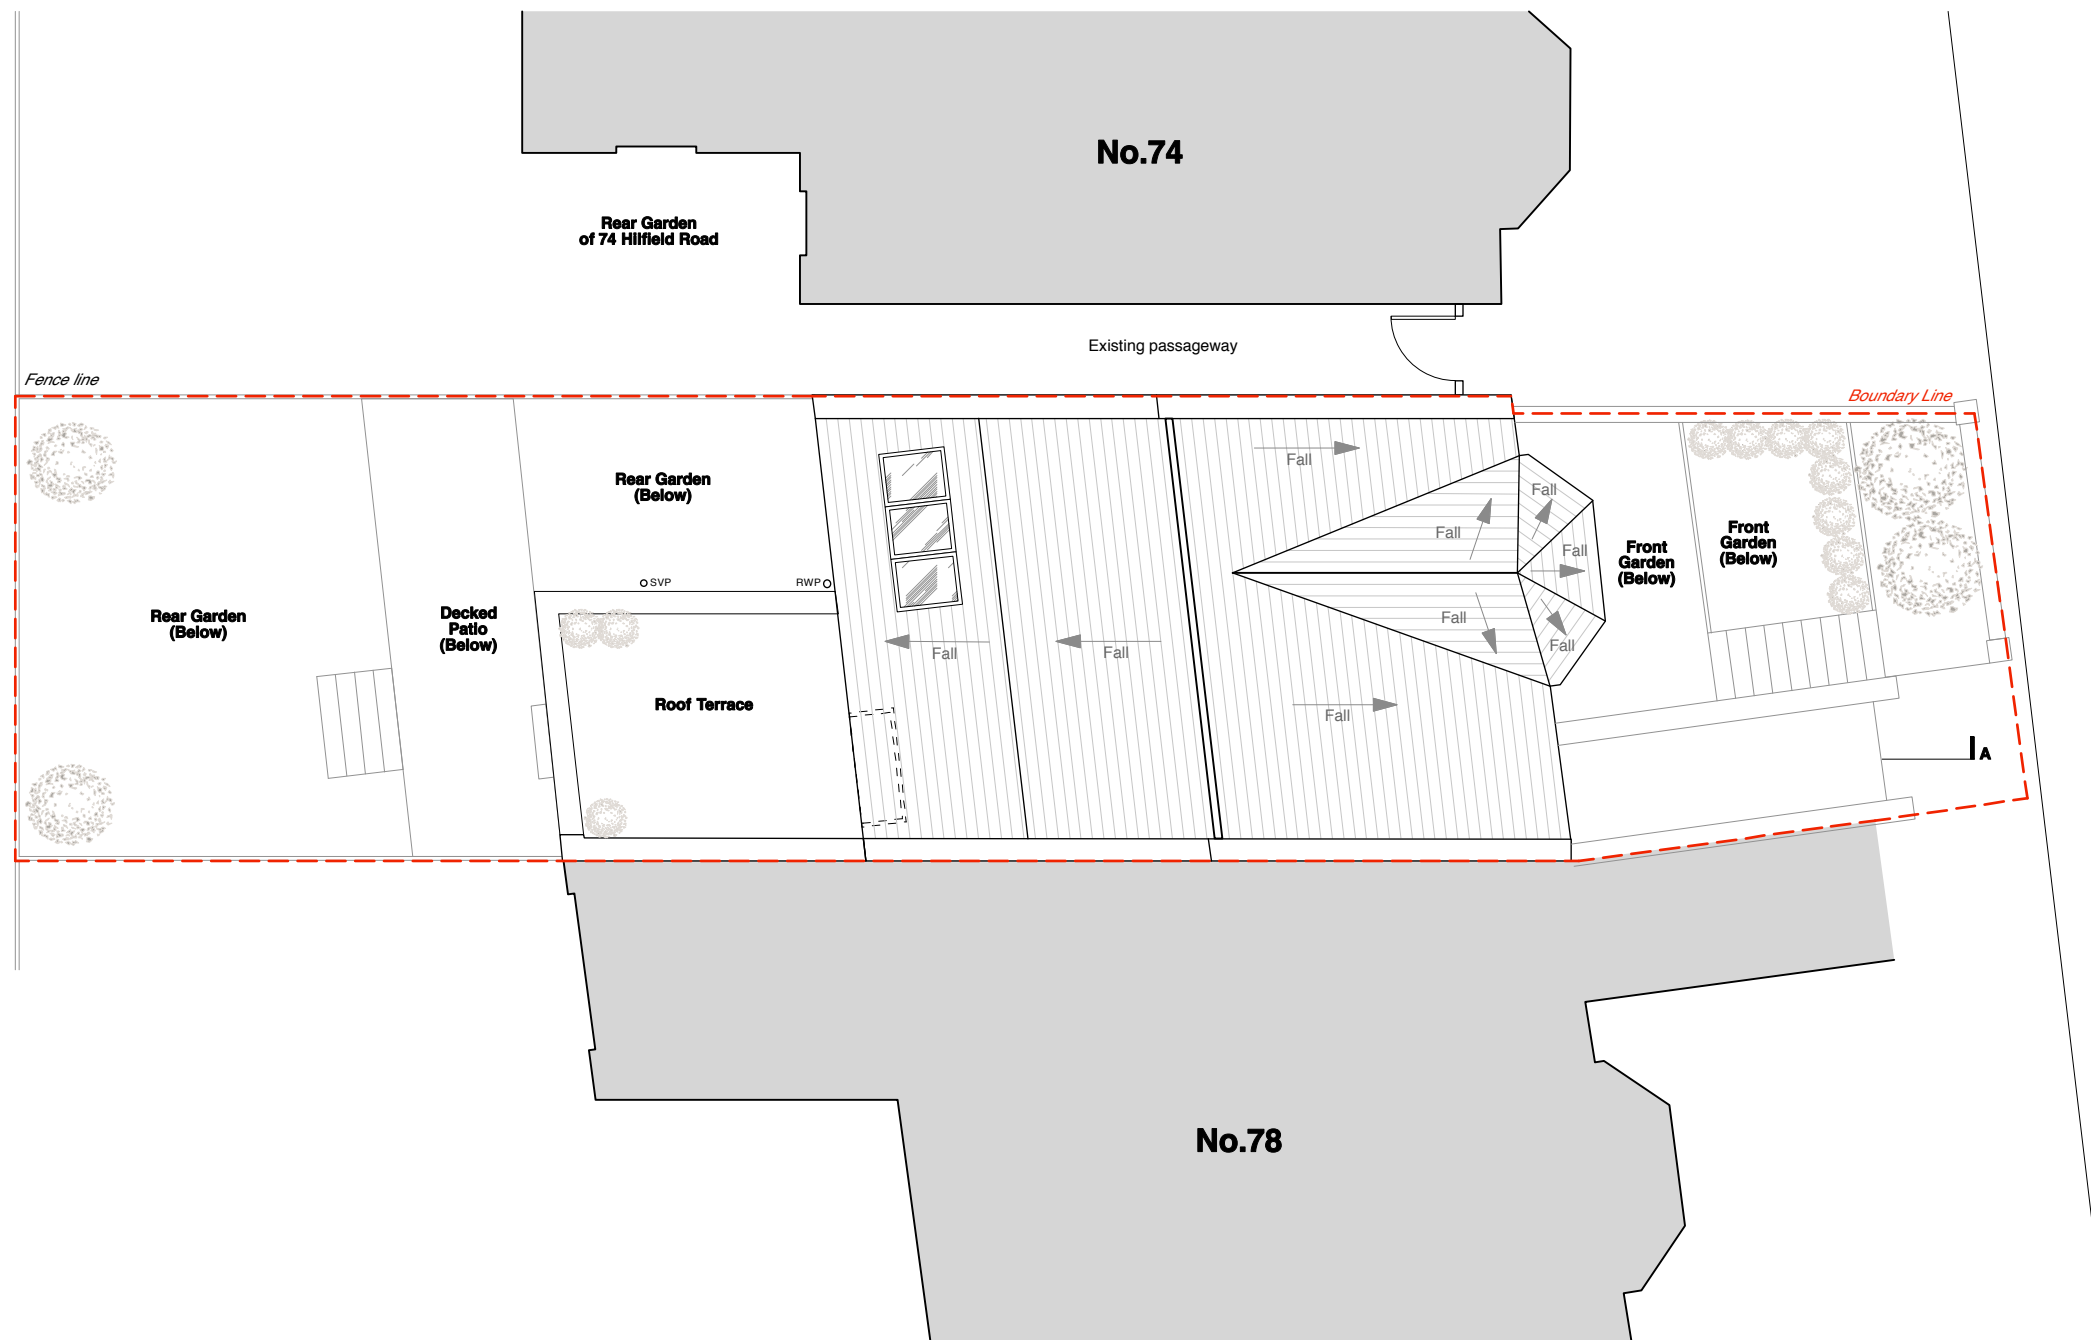

**EXISTING ROOF PLAN**

**PRELIMINARY**

rev.	date	notes

**gpad** architecture & interior design

CLIENT **ADAM ANDREWS**

PROJECT **76A HILLFIELD ROAD, LONDON, NW6 1QA**

TITLE **EXISTING ROOF PLAN**

DWG NO **471-PA.05** REV **P1**


DRAWN BY **F.G** SCALE **1:100 @ A3**

CHECKED BY **J.W** DATE **February 2015**

T: 020 7549 2133 Unit 1  
 F: 020 7549 2144 9a Dollington Street  
 E: info@gpadltd.com Clerkenwell  
 W: www.gpadltd.com London EC1V 0BQ

This drawing is the copyright of gpad ltd. Not to be reproduced, retained or disclosed to any unauthorised person without written permission.  
 Do not scale this drawing. All indicated dimensions to be checked and verified on site by the contractor before commencement of any fabrication drawings or work whatsoever on site. Report any discrepancies to the Architect immediately.  
 Drawings to be read in conjunction with relevant drawings and specification.



FILE NAME PRINT SIZE **A3**

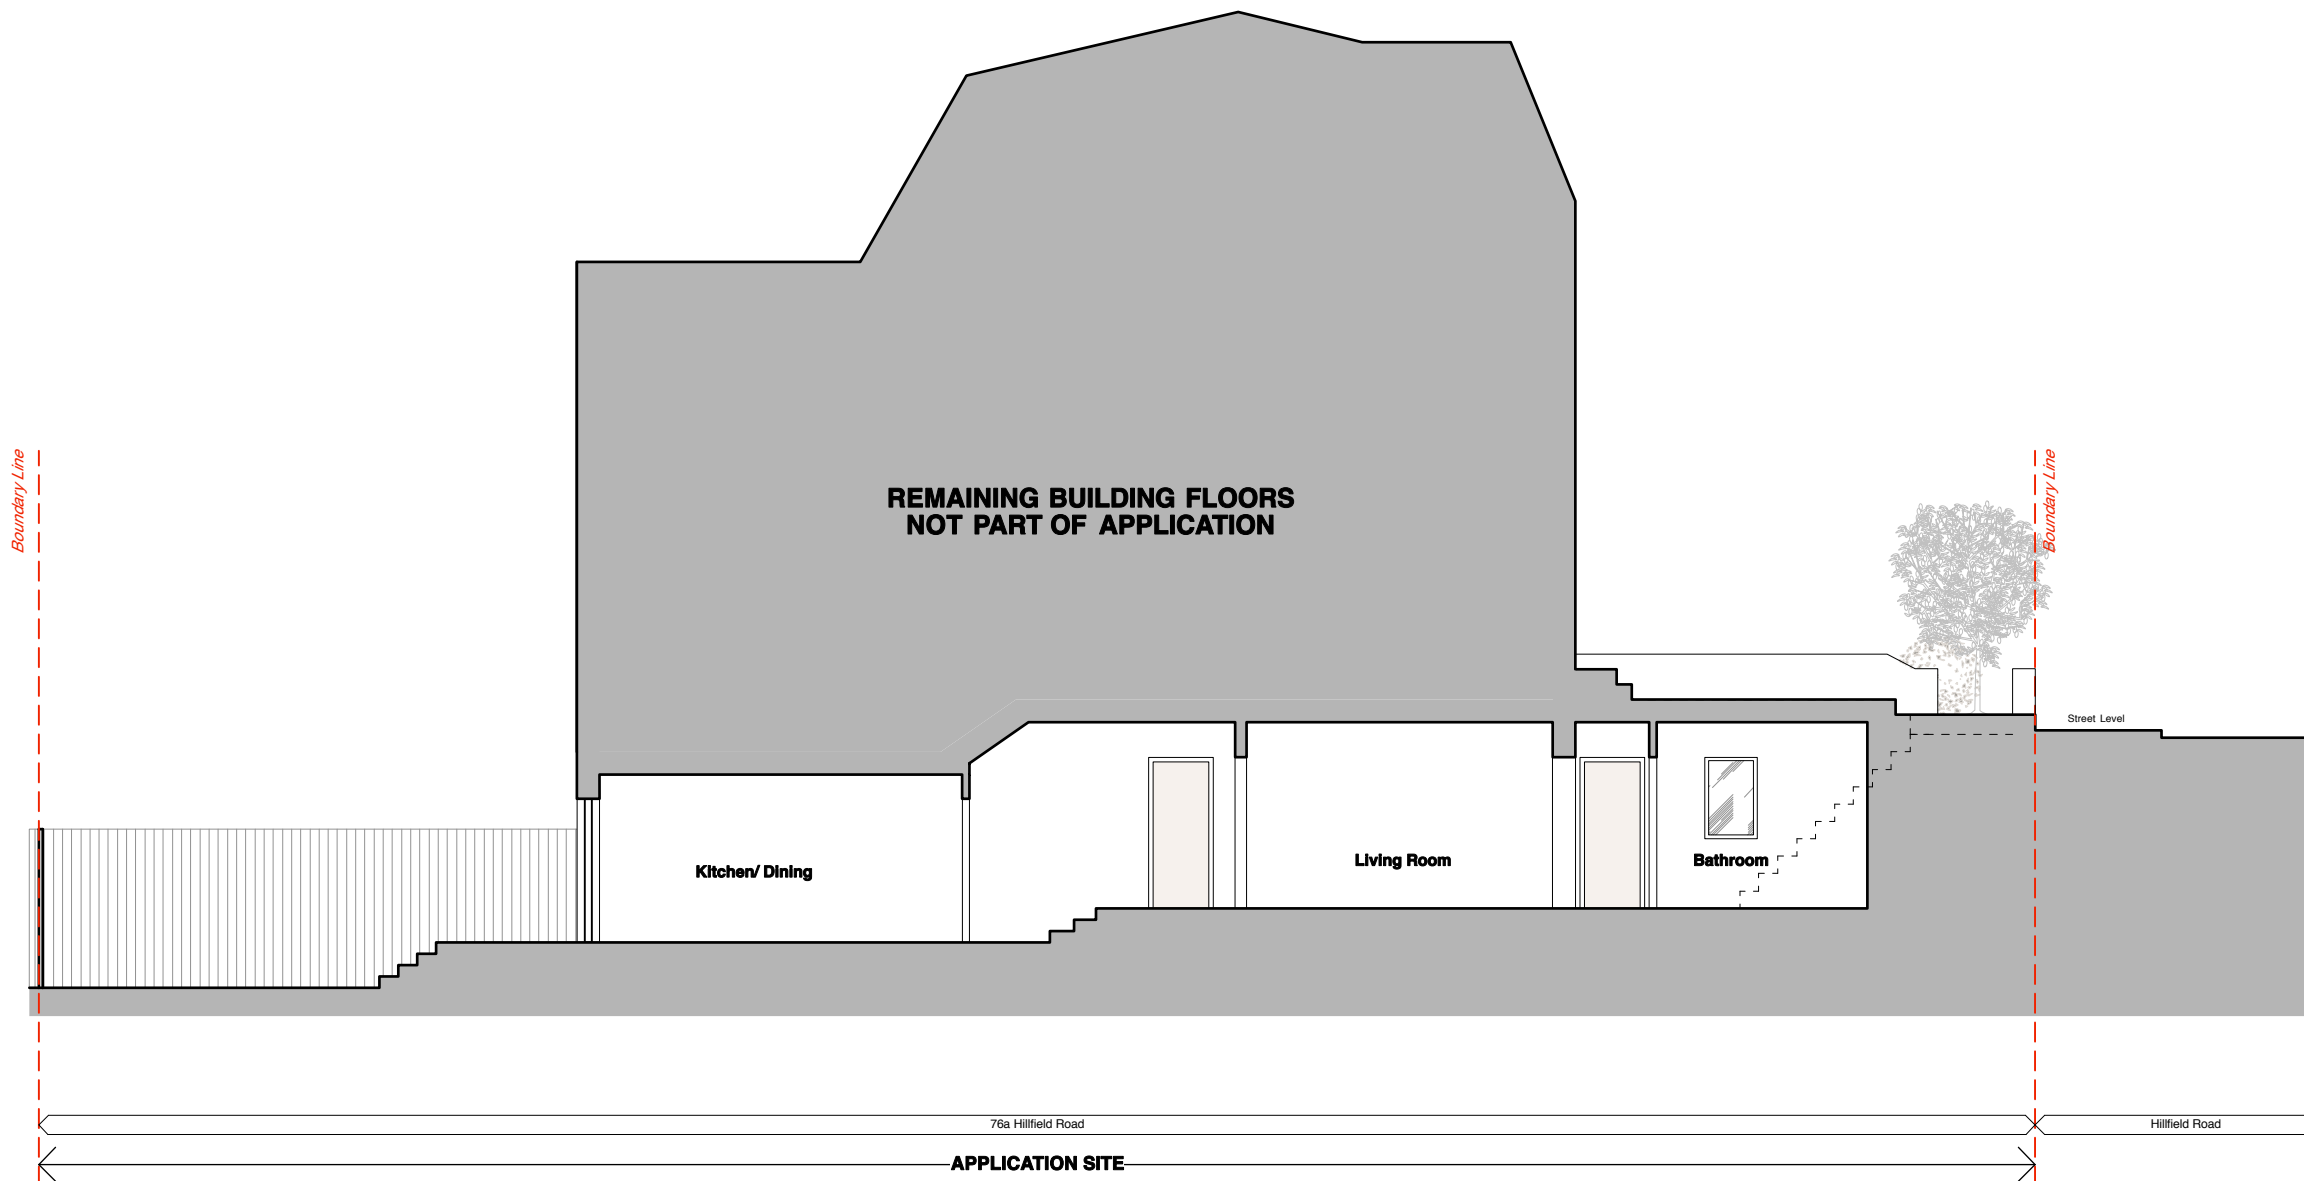

**EXISTING SECTION AA**

**PRELIMINARY**

rev.	date	notes
<p><b>gpad</b> architecture &amp; interior design</p>		
<p><b>CLIENT</b> ADAM ANDREWS</p>		
<p><b>PROJECT</b> 76A HILLFIELD ROAD, LONDON, NW6 1QA</p>		
<p><b>TITLE</b> EXISTING SECTION AA</p>		
DWG NO	471-PA.06	REV <b>P1</b>
DRAWN BY	F.G	SCALE 1:100 @ A3
CHECKED BY	J.W	DATE February 2015
<p>T: 020 7549 2133 E: info@gpadltd.com W: www.gpadltd.com</p>		<p>Unit 1 9a Dollington Street Clerkenwell London EC1V 0BQ</p>
<p><small>This drawing is the copyright of gpad ltd. Not to be reproduced, retained or disclosed to any unauthorised person without written permission. Do not scale this drawing. All indicated dimensions to be checked and verified on site by the contractor before commencement of any fabrication drawings or work whatsoever on site. Report any discrepancies to the Architect immediately. Drawings to be read in conjunction with relevant drawings and specification.</small></p>		
FILE NAME	PRINT SIZE	A3

 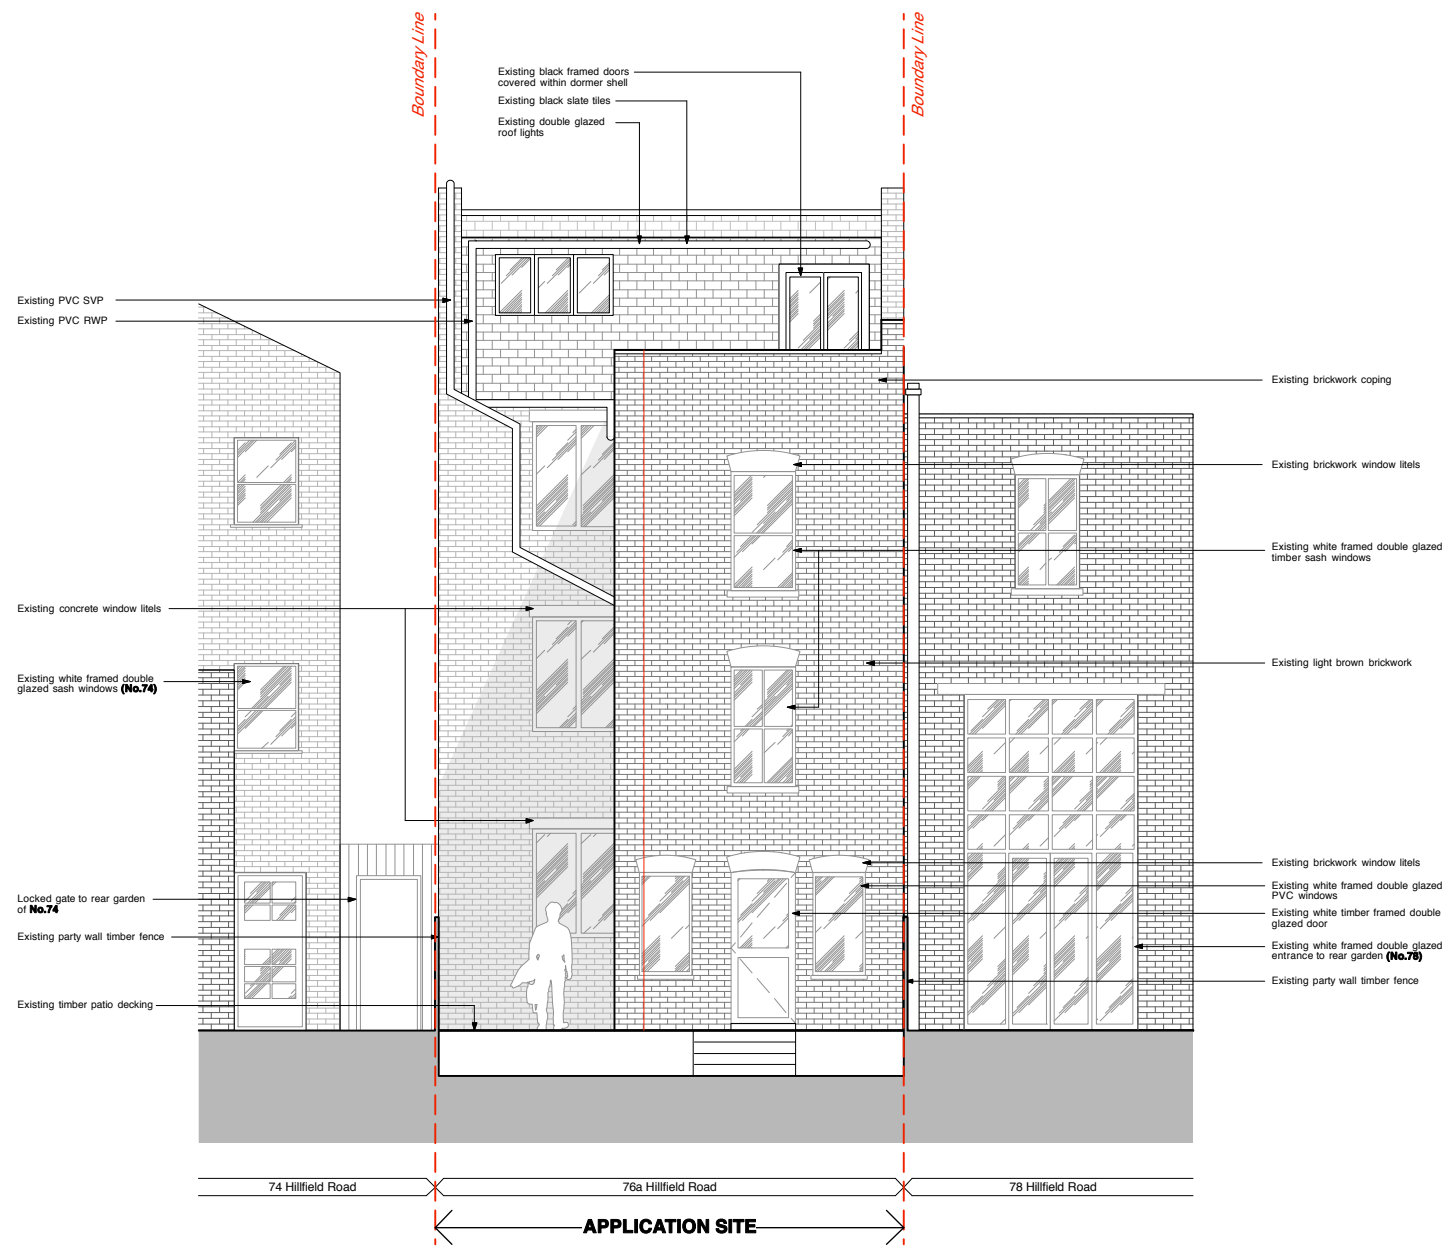

# EXISTING REAR ELEVATION

**PRELIMINARY**

rev.	date	notes

**gpad** architecture & interior design

CLIENT **ADAM ANDREWS**

PROJECT **76A HILLFIELD ROAD,  
LONDON,  
NW6 1QA**

TITLE **EXISTING  
REAR ELEVATION**

DWG NO **471-PA.07** REV **P1**

DRAWN BY **F.G** SCALE **1:100 @ A3**

CHECKED BY **J.W** DATE **February 2015**

T: 020 7549 2133 Unit 1  
F: 020 7549 2144 9a Dollington Street  
E: info@gpadltd.com Clerkenwell  
W: www.gpadltd.com London EC1V 0BQ

This drawing is the copyright of gpad ltd. Not to be reproduced, retained or disclosed to any unauthorised person without written permission.  
Do not scale off this drawing. All indicated dimensions to be checked and verified on site by the contractor before commencement of any fabrication drawings or work whatsoever on site. Report any discrepancies to the Architect immediately.  
Drawings to be read in conjunction with relevant drawings and specification.

FILE NAME PRINT SIZE **A3**