

A |

| A

HILLFIELD ROAD
(Above)

PRELIMINARY

rev.	date	notes

gpad architecture & interior design

CLIENT **ADAM ANDREWS**

PROJECT **76A HILLFIELD ROAD,
LONDON,
NW6 1QA**

TITLE **PROPOSED
LOWER GROUND FLOOR PLAN**

DWG NO **471-PA.08** REV **P1**


DRAWN BY **F.G** SCALE **1:100 @ A3**

CHECKED BY **J.W** DATE **February 2015**


T: 020 7549 2133 Unit 1
E: 020 7549 2144 9a Dollington Street
E: info@gpadltd.com Clerkenwell
W: www.gpadltd.com London EC1V 0BQ

This drawing is the copyright of gpad ltd. Not to be reproduced, retained or disclosed to any unauthorised person without written permission.
Do not scale this drawing. All indicated dimensions to be checked and verified on site by the contractor before commencement of any fabrication drawings or work whatsoever on site. Report any discrepancies to the Architect immediately.
Drawings to be read in conjunction with relevant drawings and specification.


FILE NAME PRINT SIZE **A3**

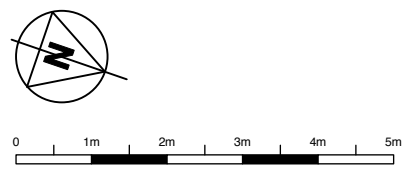

PROPOSED LOWER GROUND FLOOR PLAN

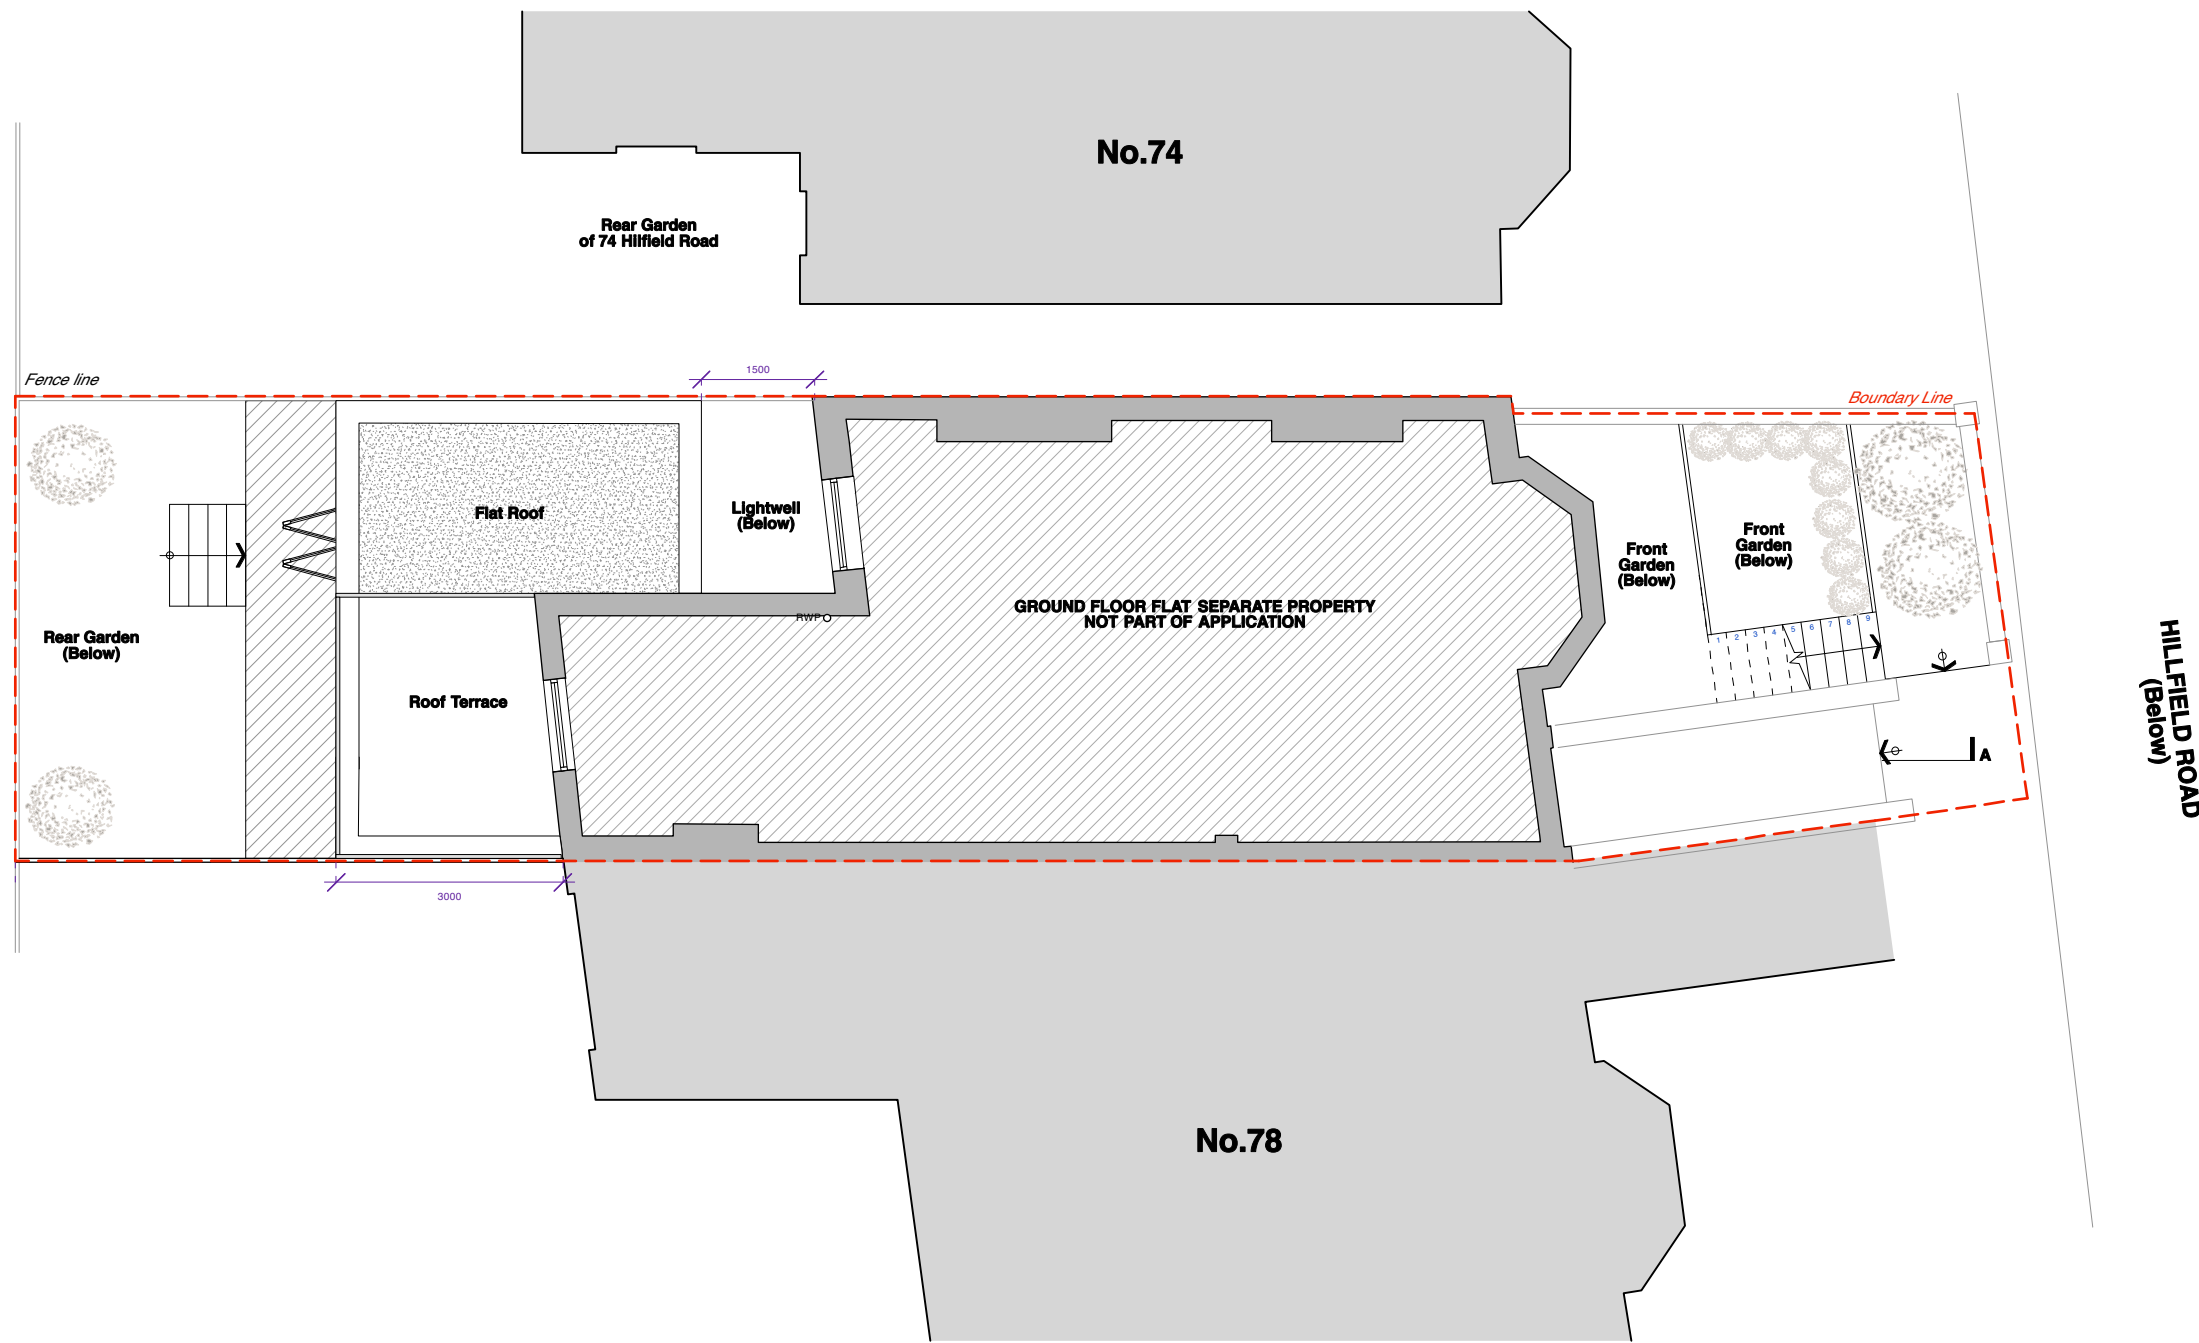

HILLFIELD ROAD
(Below)

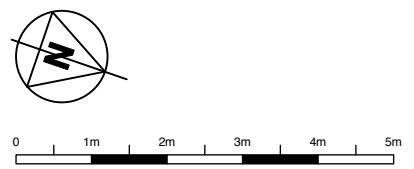


PROPOSED GROUND FLOOR PLAN



PRELIMINARY

rev.	date	notes
CLIENT ADAM ANDREWS		
PROJECT 76A HILLFIELD ROAD, LONDON, NW6 1QA		
TITLE PROPOSED GROUND FLOOR PLAN		
DWG NO	471-PA.09	REV P1
DRAWN BY	F.G	SCALE 1:100 @ A3
CHECKED BY	J.W	DATE February 2015
T: 020 7549 2133 E: info@gpadltd.com W: www.gpadltd.com		Unit 1 9a Dollington Street Clarendon London EC1V 0BQ
<small>This drawing is the copyright of gpad ltd. Not to be reproduced, retained or disclosed to any unauthorised person without written permission. Do not scale this drawing. All indicated dimensions to be checked and verified on site by the contractor before commencement of any fabrication drawings or work whatsoever on site. Report any discrepancies to the Architect immediately. Drawings to be read in conjunction with relevant drawings and specification.</small>		
FILE NAME	PRINT SIZE	A3

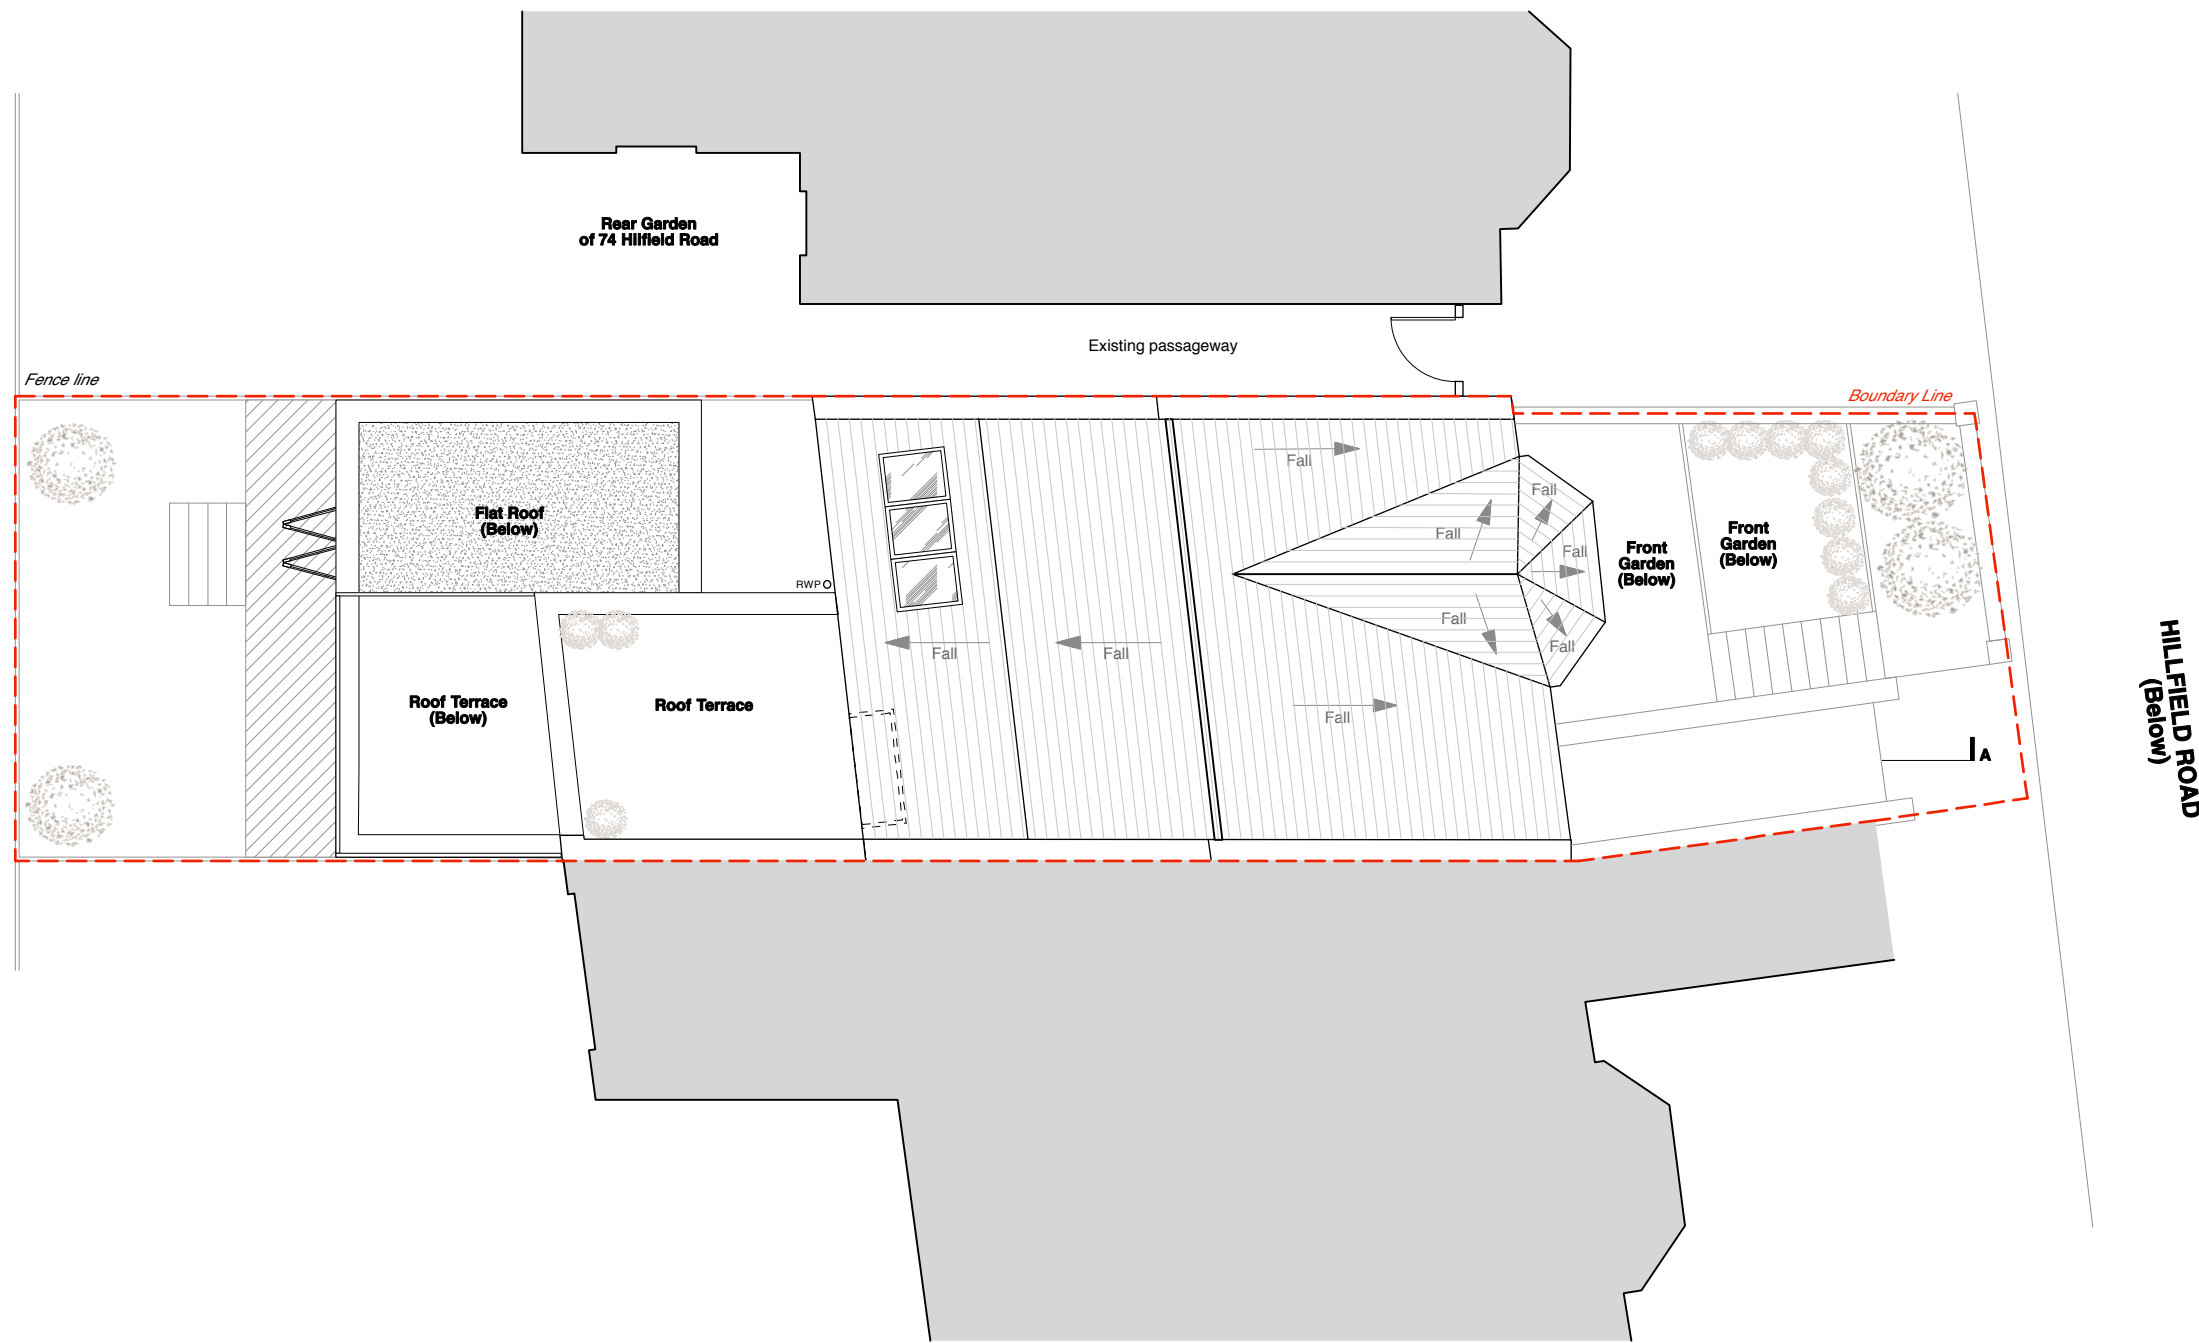

PRELIMINARY

rev.	date	notes

gpad architecture & interior design

CLIENT **ADAM ANDREWS**

PROJECT **76A HILLFIELD ROAD, LONDON, NW6 1QA**

TITLE **PROPOSED ROOF PLAN**

DWG NO **471-PA.10** REV **P1**


DRAWN BY **F.G** SCALE **1:100 @ A3**

CHECKED BY **J.W** DATE **February 2015**



T: 020 7549 2133 Unit 1
 E: 020 7549 2144 9a Dollington Street
 E: info@gpadltd.com Clerkenwell
 W: www.gpadltd.com London EC1V 0BQ

This drawing is the copyright of gpad ltd. Not to be reproduced, retained or disclosed to any unauthorised person without written permission.
 Do not scale this drawing. All indicated dimensions to be checked and verified on site by the contractor before commencement of any fabrication drawings or work whatsoever on site. Report any discrepancies to the Architect immediately.
 Drawings to be read in conjunction with relevant drawings and specification.

FILE NAME PRINT SIZE **A3**

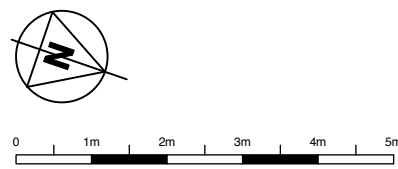


PROPOSED ROOF PLAN

 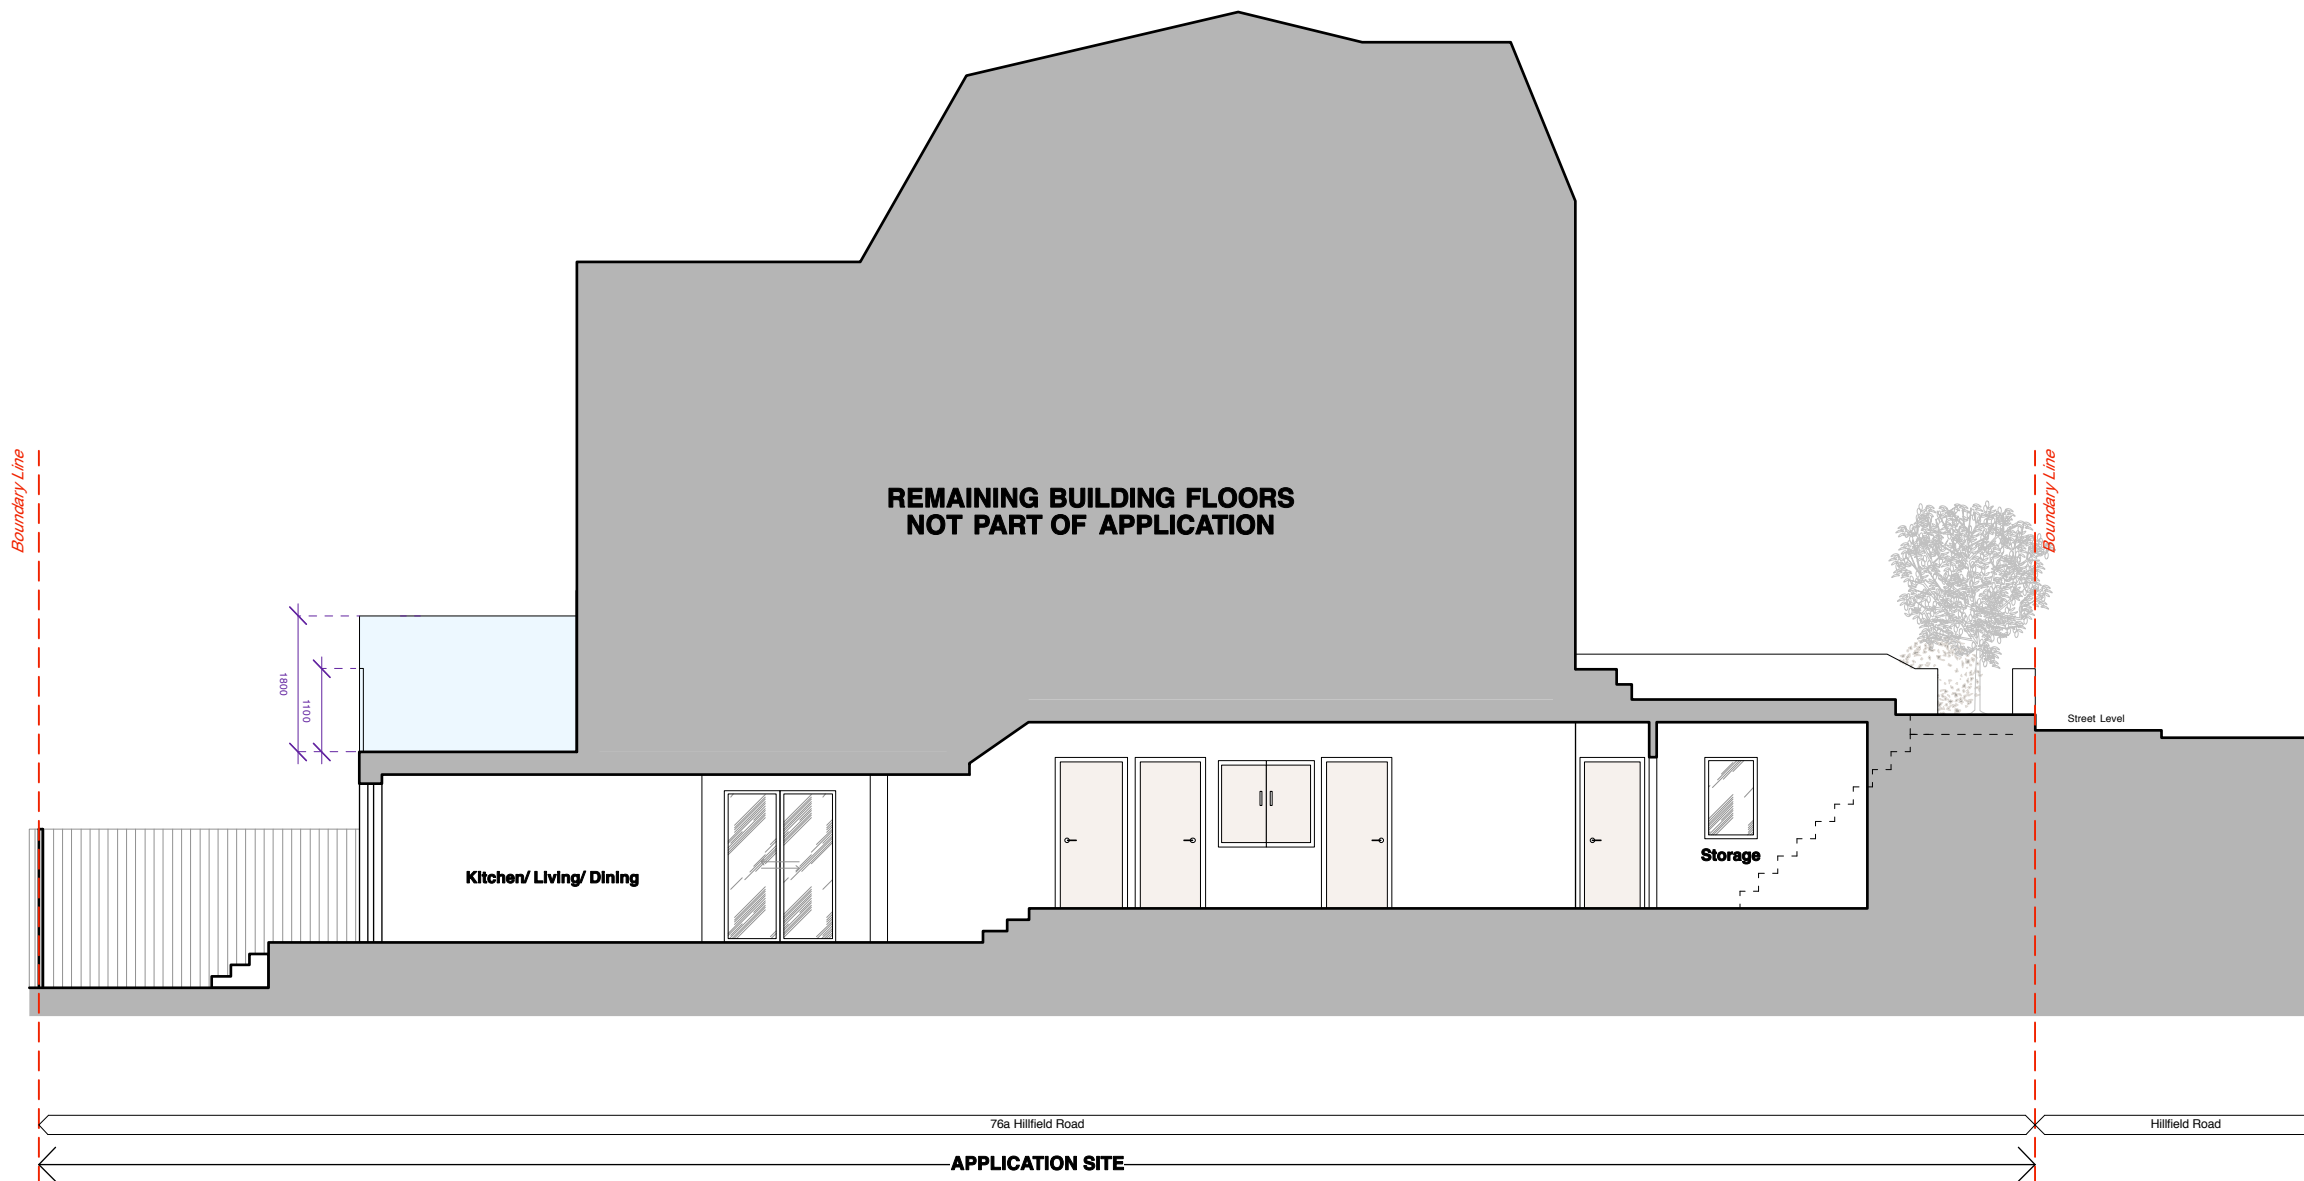

PROPOSED SECTION AA

PRELIMINARY

rev	date	notes
CLIENT	ADAM ANDREWS	
PROJECT	76A HILLFIELD ROAD, LONDON, NW6 1QA	
TITLE	PROPOSED SECTION AA	
DWG NO	471-PA.11	REV P1
DRAWN BY	F.G	SCALE 1:100 @ A3
CHECKED BY	J.W	DATE February 2015
T: 020 7549 2133 F: 020 7549 2144 E: info@gpadltd.com W: www.gpadltd.com		Unit 1 9a Dollington Street Clerkenwell London EC1V 0BQ
<small>This drawing is the copyright of gpad ltd. Not to be reproduced, retained or disclosed to any unauthorised person without written permission. Do not scale this drawing. All indicated dimensions to be checked and verified on site by the contractor before commencement of any fabrication drawings or work whatsoever on site. Report any discrepancies to the Architect immediately. Drawings to be read in conjunction with relevant drawings and specification.</small>		
FILE NAME	PRINT SIZE	A3

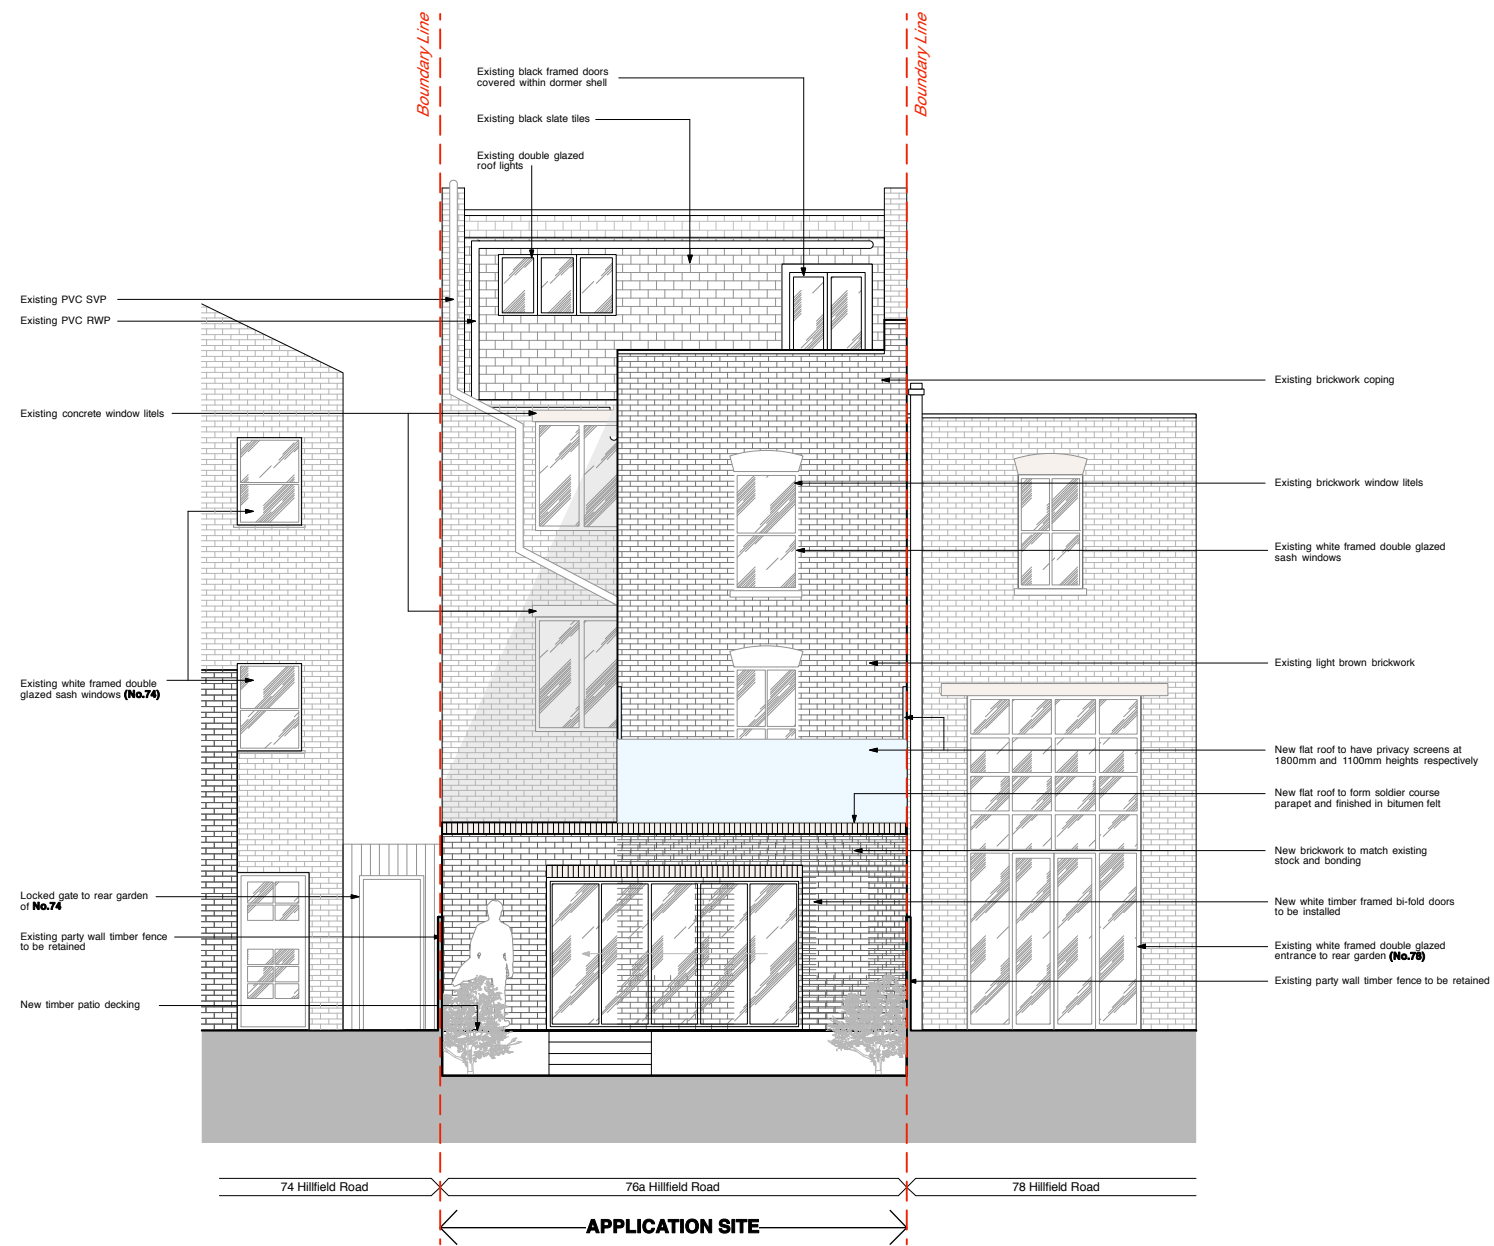

PROPOSED REAR EXTENSION

PRELIMINARY

rev	date	notes

gpad architecture & interior design

CLIENT
ADAM ANDREWS

PROJECT
76A HILLFIELD ROAD,
LONDON,
NW6 1QA

TITLE
PROPOSED
REAR ELEVATION

DWG NO 471-PA.12 **REV** P1

DRAWN BY F.G **SCALE** 1:100 @ A3

CHECKED BY J.W **DATE** February 2015

T: 020 7549 2133
F: 020 7549 2144
E: info@gpadltd.com
W: www.gpadltd.com

Unit 1
9a Dollington Street
Clerkenwell
London EC1V 0BQ

This drawing is the copyright of gpad ltd. Not to be reproduced, retained or disclosed to any unauthorised person without written permission.
Do not scale this drawing. All indicated dimensions to be checked and verified on site by the contractor before commencement of any fabrication drawings or work whatsoever on site. Report any discrepancies to the Architect immediately.
Drawings to be read in conjunction with relevant drawings and specifications.

FILE NAME **PRINT SIZE** A3