


NOTES

Do not scale dimensions from this drawing except for Local Authority planning purposes.


The contractor is responsible for checking dimensions, tolerances and references. Any discrepancies to be verified with the Project Manager before proceeding with the works.

This drawing is copyright to DHP and may not be reproduced in any form without prior written consent.

All current drawing and specifications for the project must be read in conjunction with the designers hazard and environment assessment record.

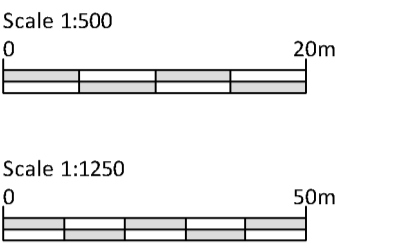

EXISTING SITE PLAN
(Scale 1:500)

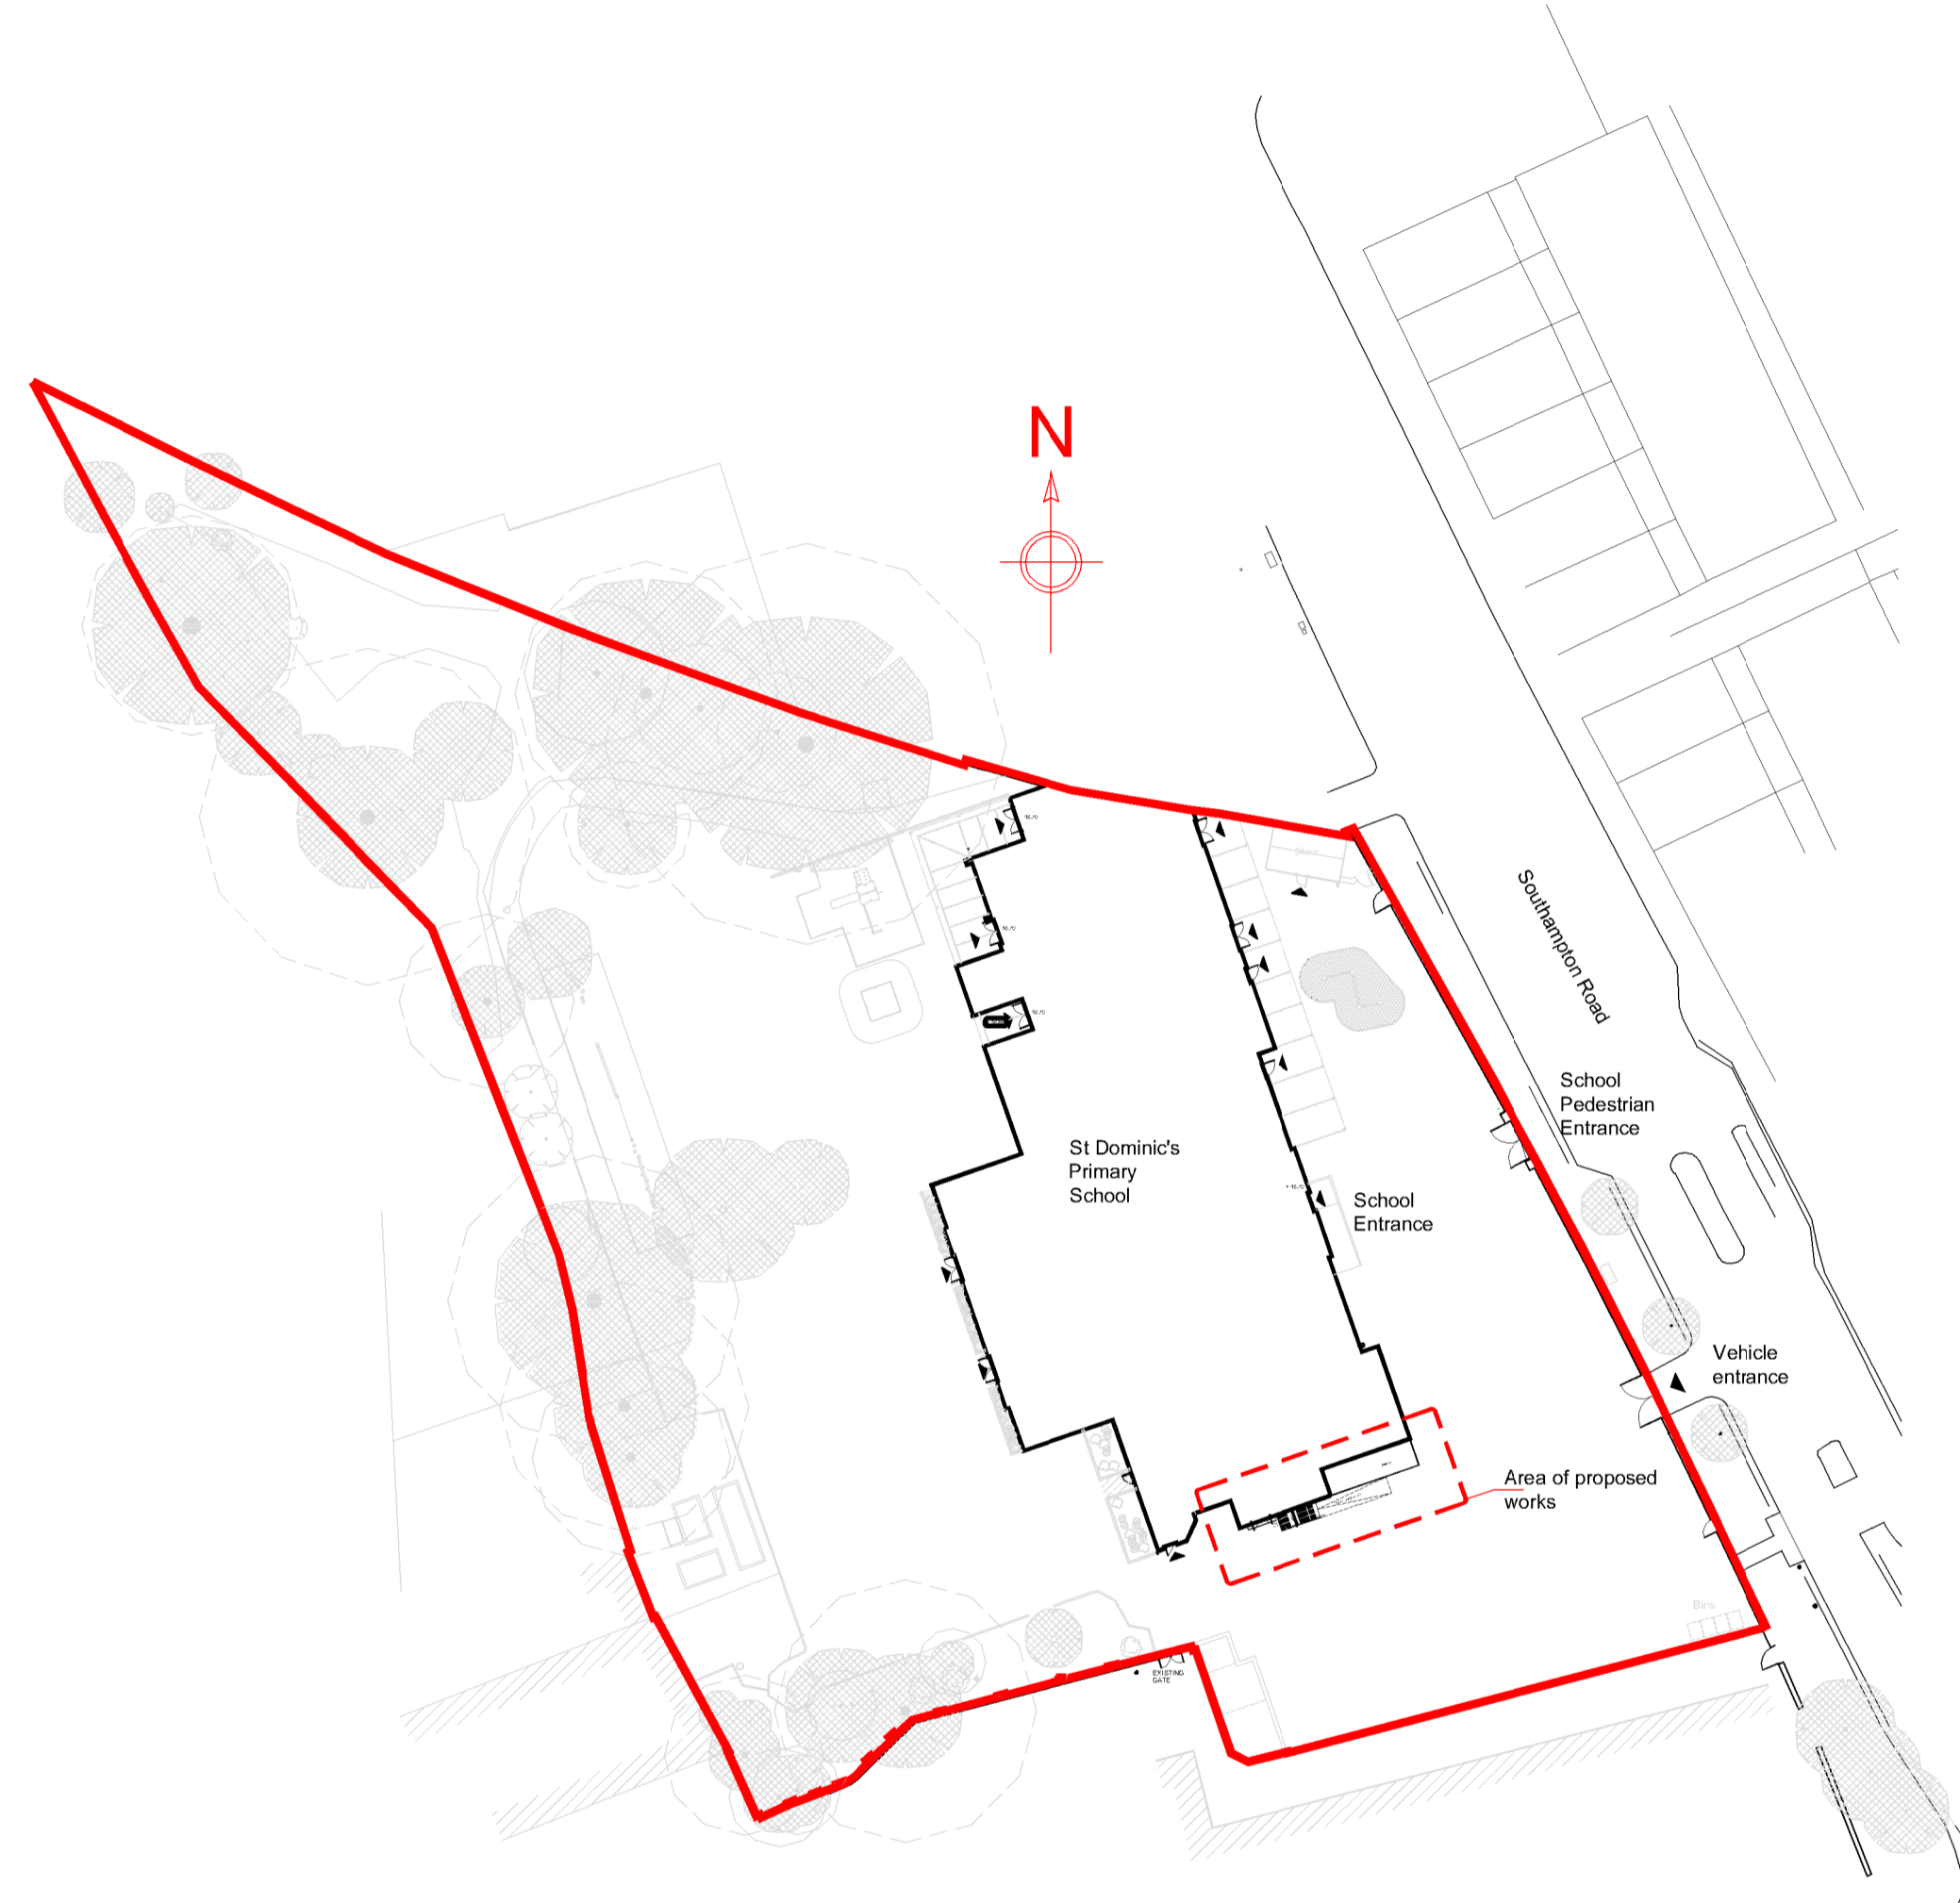

PROPOSED SITE PLAN
(Scale 1:500)



LOCATION PLAN
(Scale 1:1250)

Rev	Date	Description	Chk
1	25.02.15	Site boundary changed to red	SD
0	06.02.15	Issued for planning	SD

243 Brooklands Road
Weybridge
Surrey KT13 0RH

T 01932 850100
W www.dhpuk.co.uk



Project
St Dominics Catholic
Primary School
Camden

Drawing
Existing & Proposed Site
and Location Plans

Drawn By	AR	Date	03.02.15
Project Manager		Scale	1 : 500/1250
Project No.	Drawing No.	Stage/Rev	
4725	1001	P/1	