




KEY

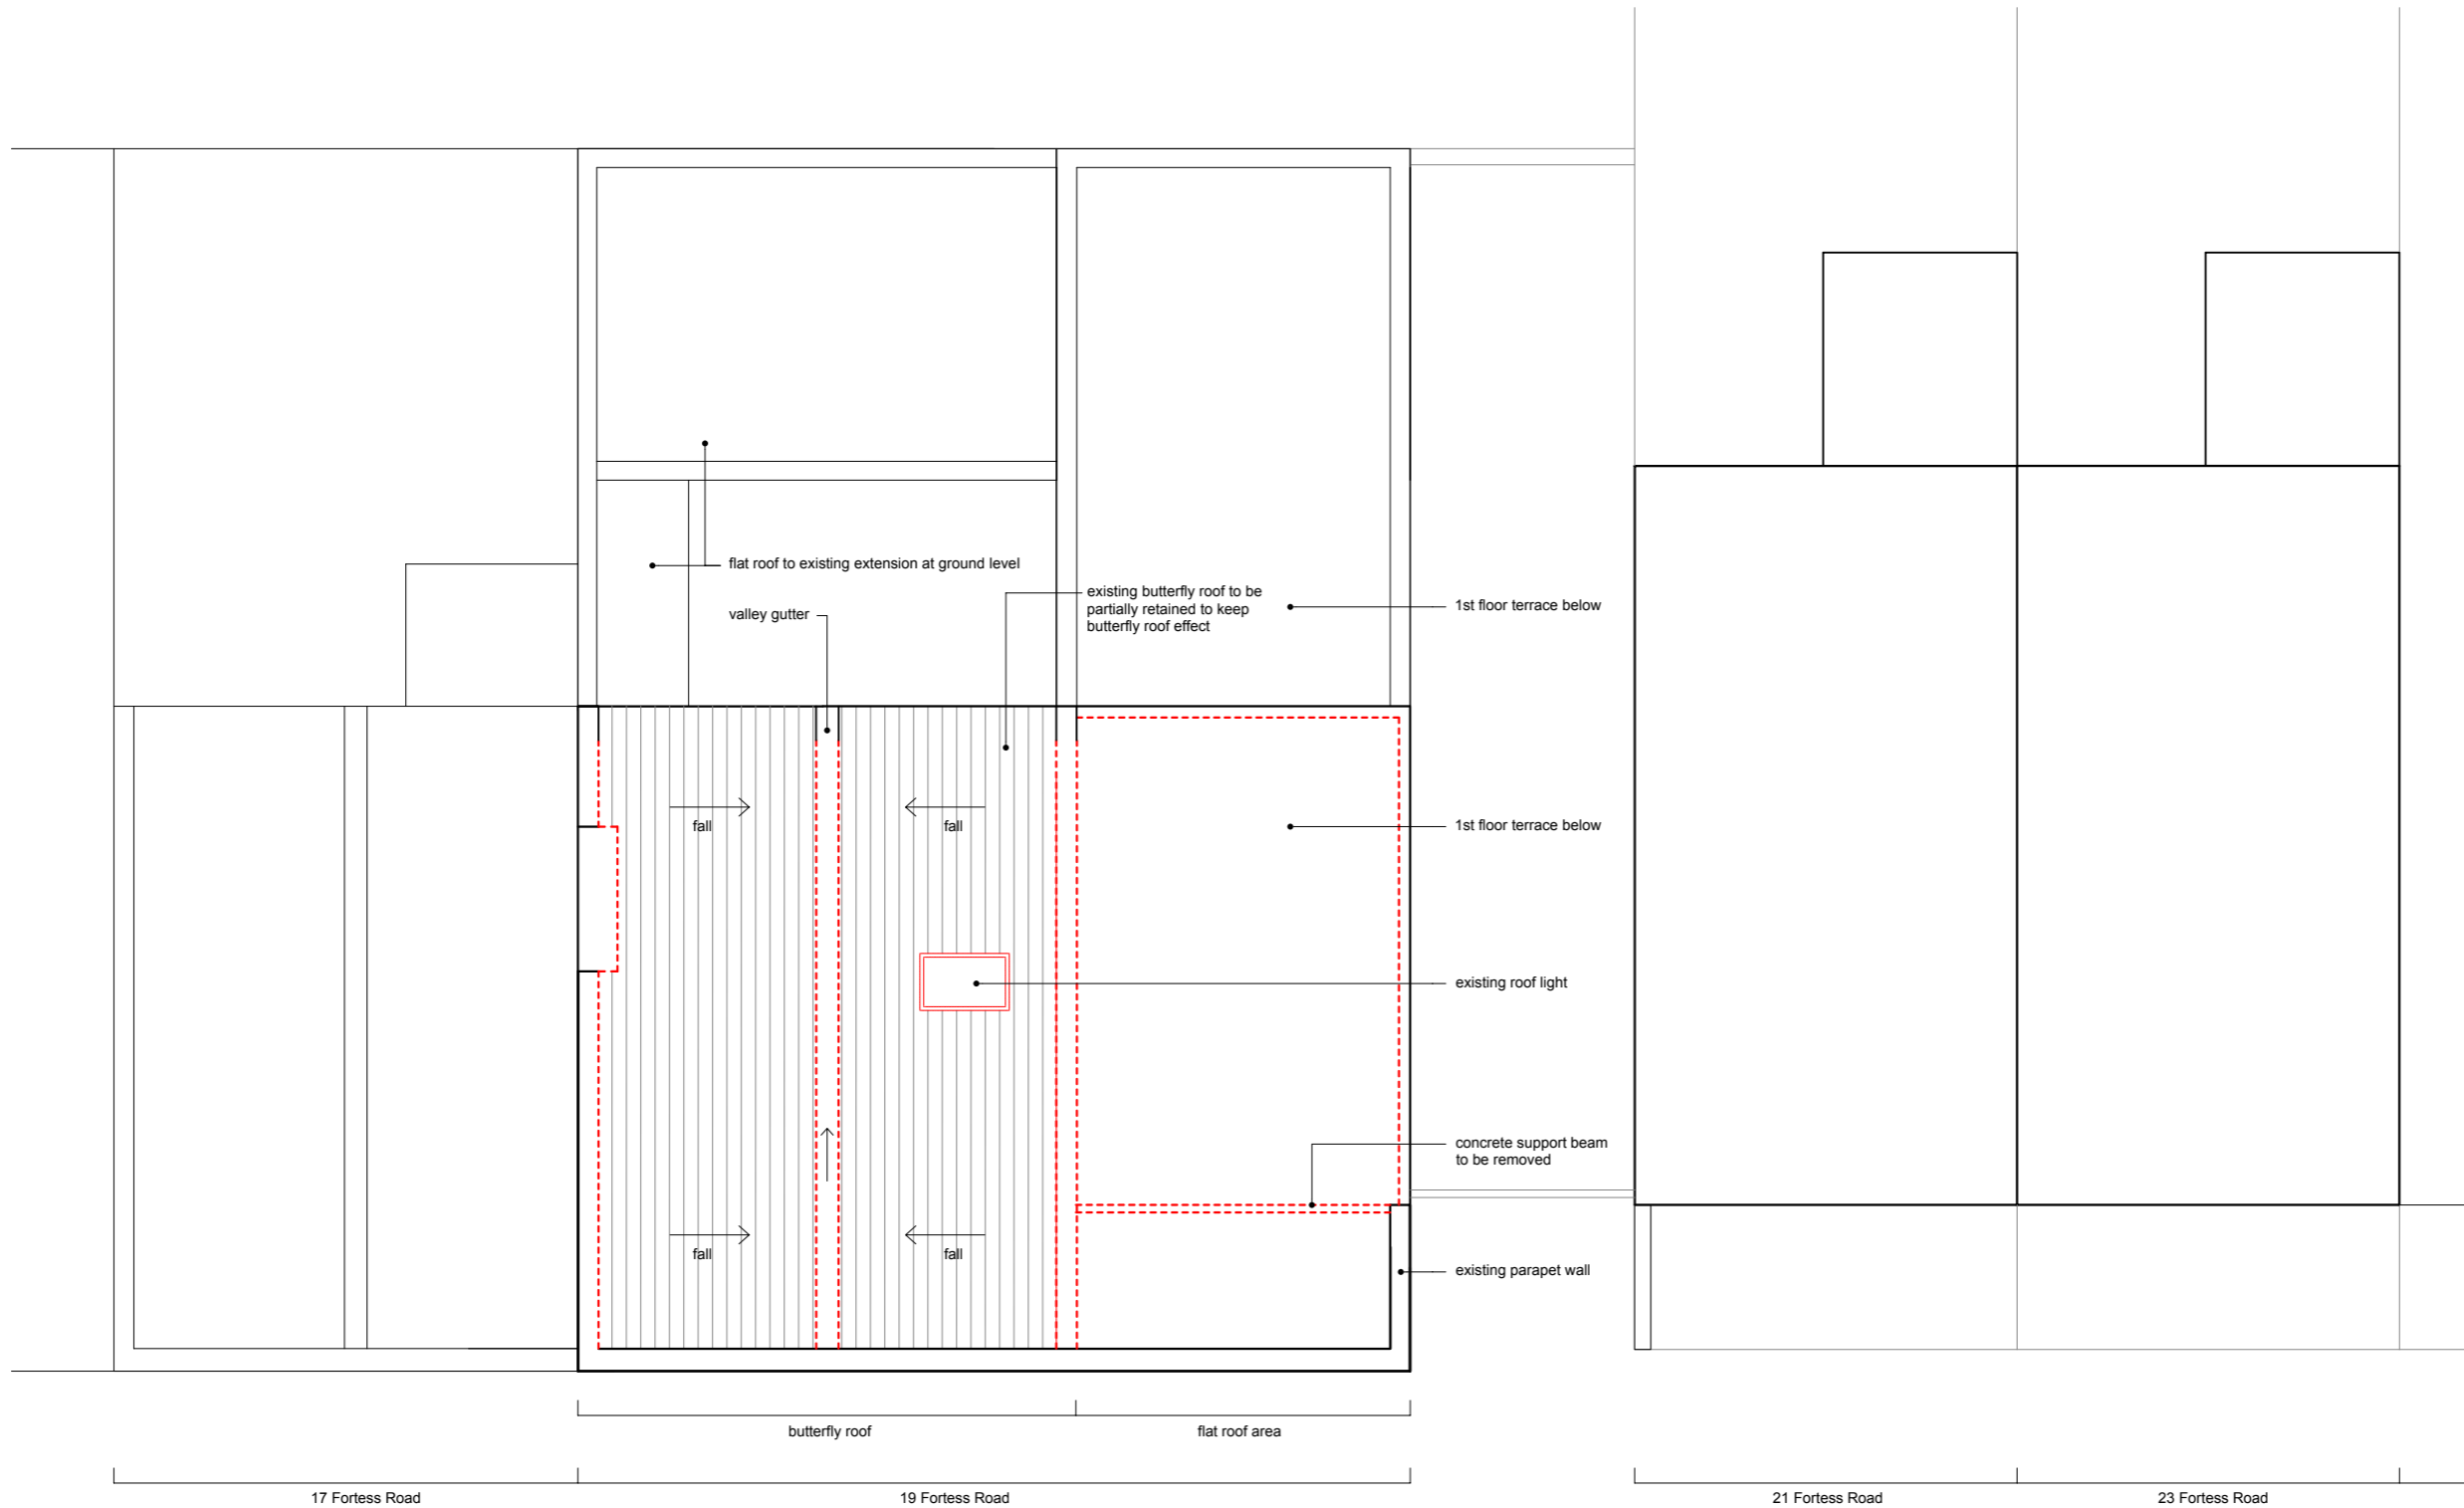

EXISTING ROOF PLAN

Project: 19 Fortess Road,
NW5 1AD, London

Drawing Nr: R 300.012
Scale: 1:100 @ A3
Date: February 2014

For Planning

Anja Sylvester
For and on Behalf of

Empyrean Fortress
9th Floor, Hill House, 17 Highgate Hill
London, N19 5NA

tel
email: anja@em-dev.co.uk

