



EXISTING WALLS
NEW WALLS

01 Lower Ground Floor
scale: 1:100 14_09

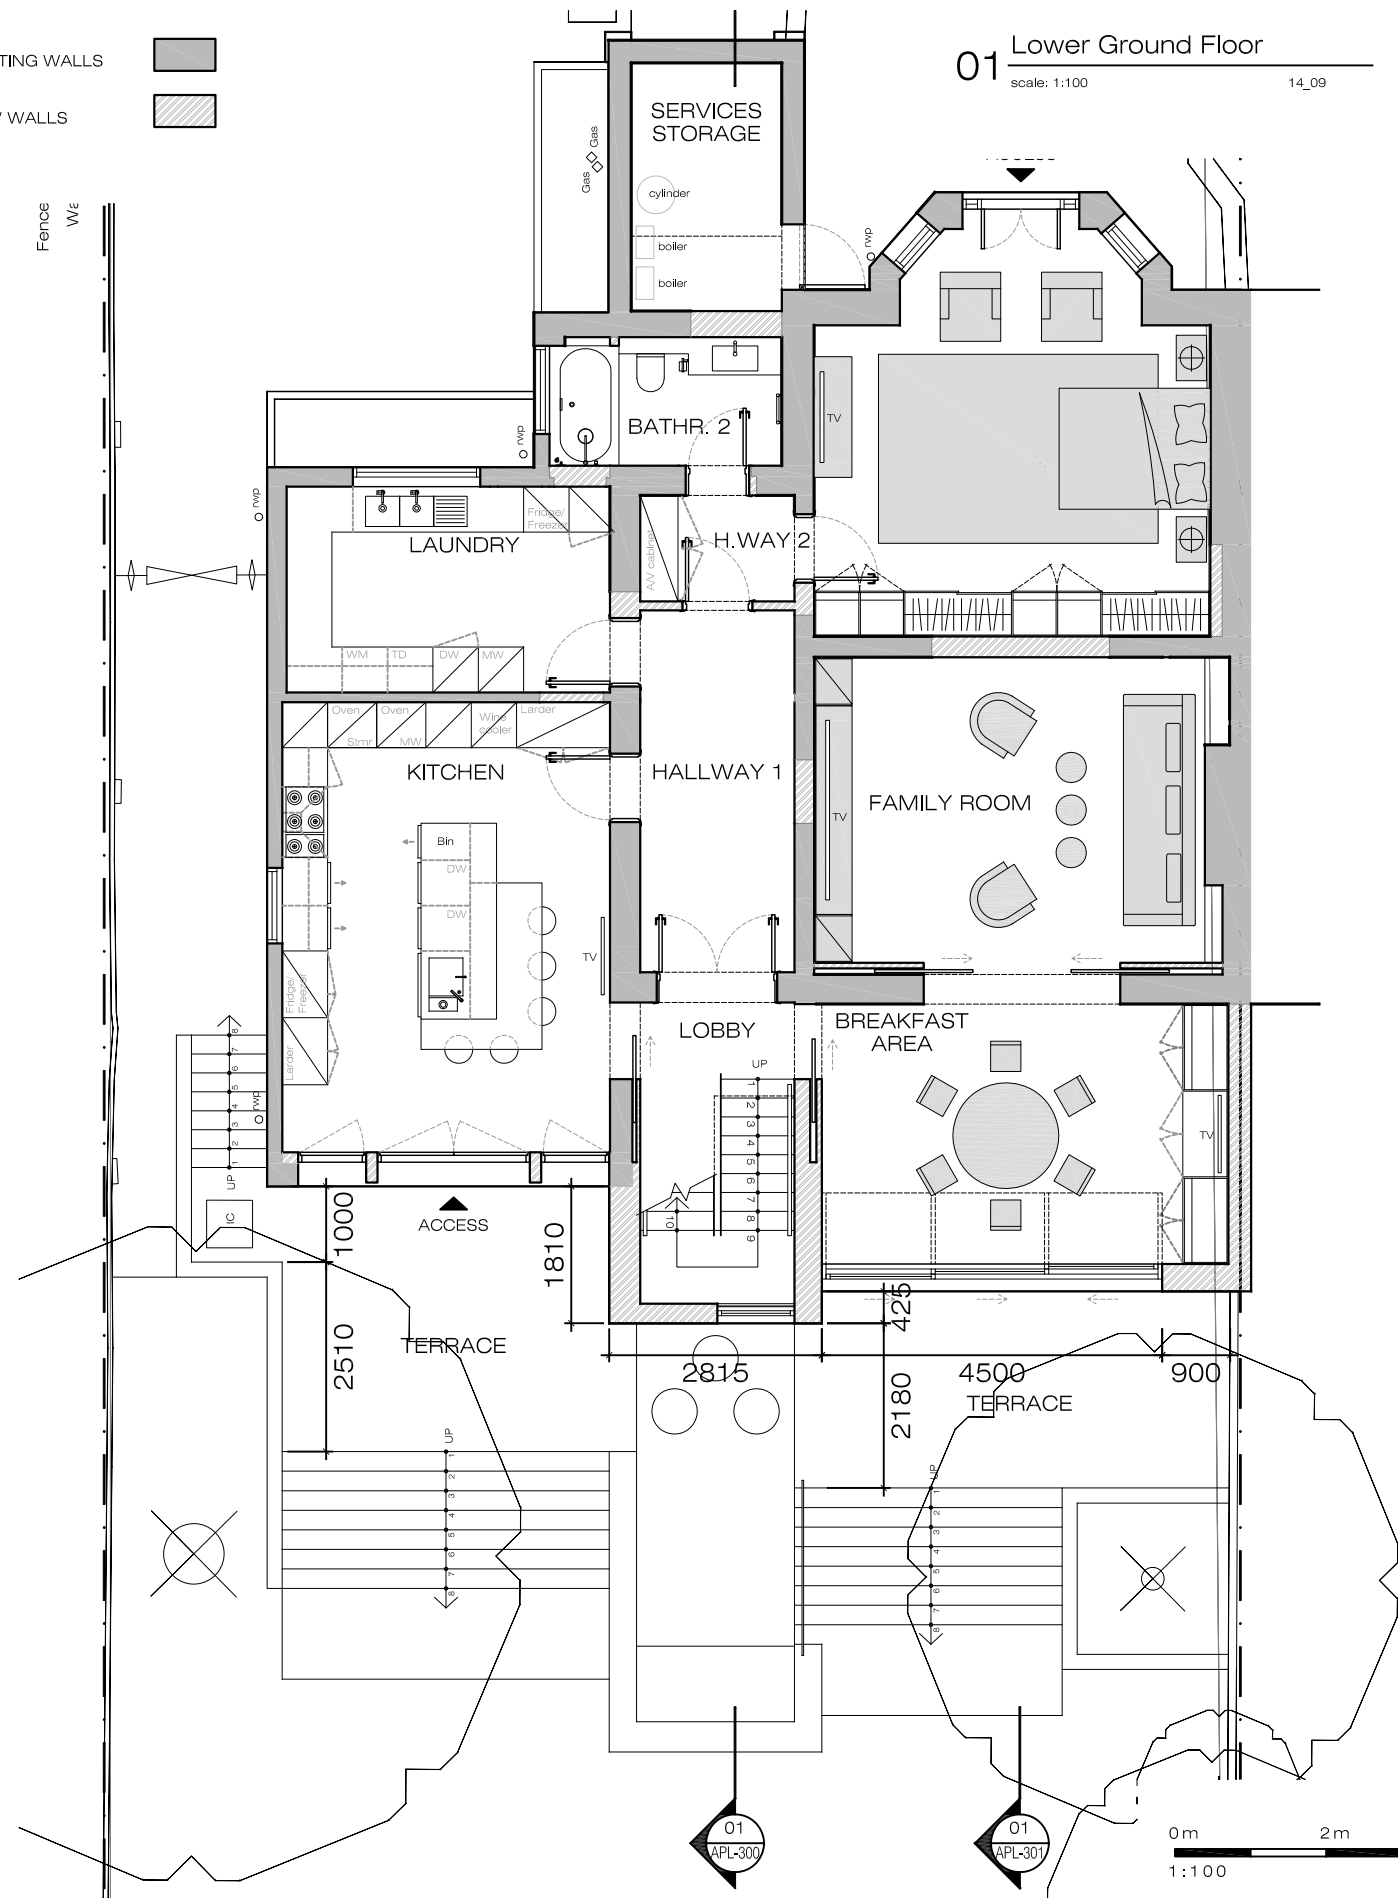

02 Ground Floor
scale: 1:100 14_09

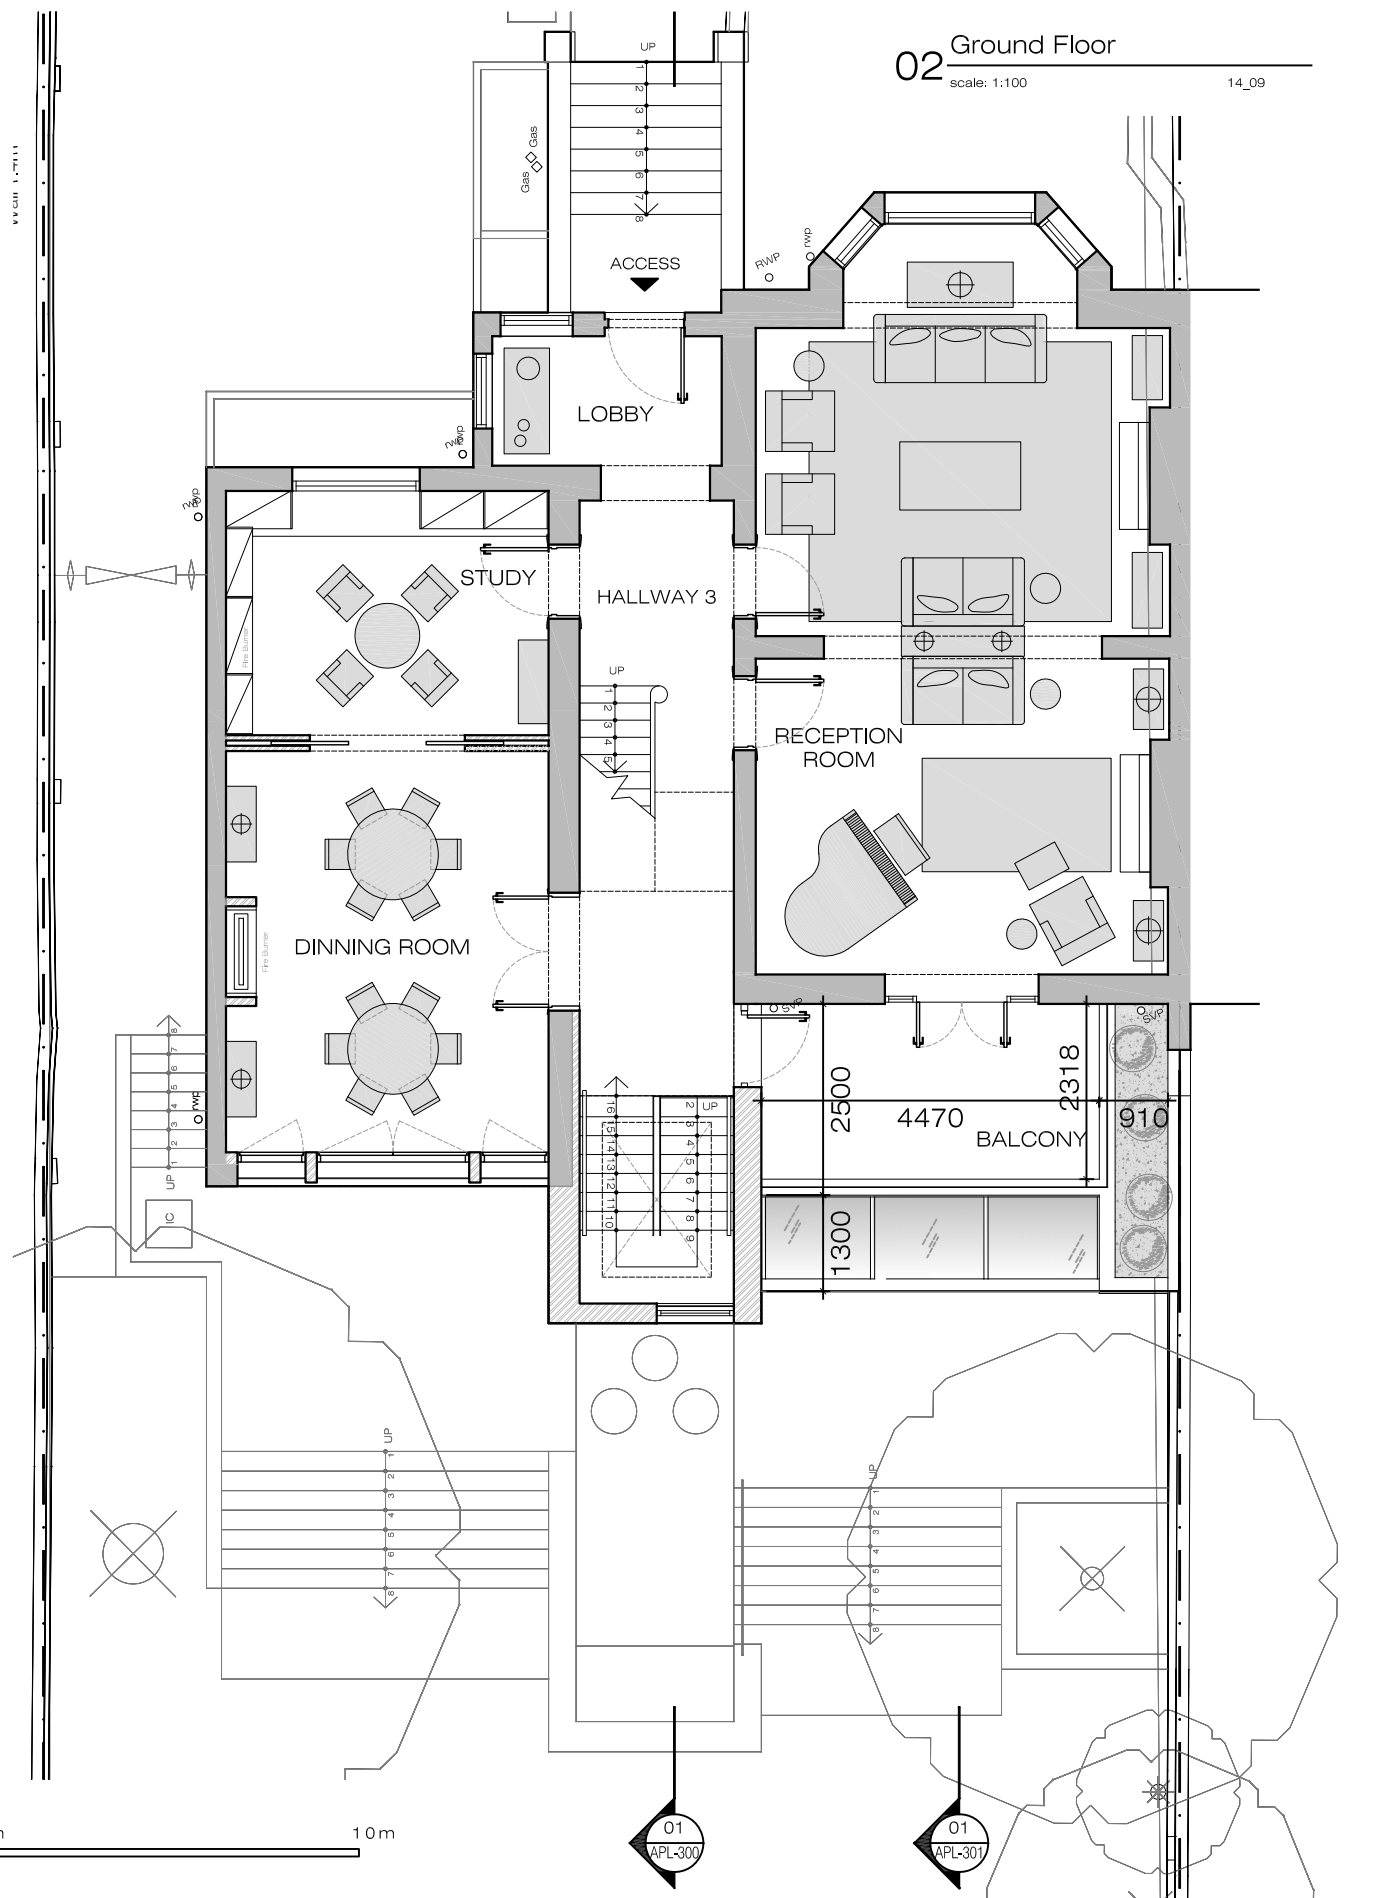



PLEASE NOTE:

- All dimensions to be checked on site before fabrication.
- Contractor to refer to engineers drawings before proceeding with works.
- All drawings and designs are covered by design right (intellectual property), and may not be distributed, copied or issue without written permission of the architect.
- All design concepts are the sole property of the architect and no adaptations, reproductions or copies may be made without written permission of the architect.
- These drawings are subject to any variation required or recommendation by any statutory authority, or for the better carrying out of the works.
- Samples to be provided by contractor for the architect approval.
- All finishes to architect satisfaction.
- All drawings to be approved by the architect before construction.


ADDITIONAL NOTES:

Rev	Issued for	Date	By	Issued	Rev	Issued for	Date	By	Issued



Client PRIVATE CLIENT	Project 44 Queens Grove	Status Planning Application
Architect SCHNEIDER DESIGNERS architecture design interiors 15 Eldon Grove, London NW3 5PT Tel: +44 (0) 20 7435 7105 architects@schneiderdesigners.co.uk www.schneiderdesigners.co.uk	Title Proposed Lower and Ground Floor Plans	Scale 1:100 @ A3
		Drawn JL
		Issued JL
		Date 25-Feb-14
		Drawing No APL-102
		Project No 14_09
		Revision 02

EXISTING WALLS 
 NEW WALLS 

01 First Floor
 scale: 1:100 14_09

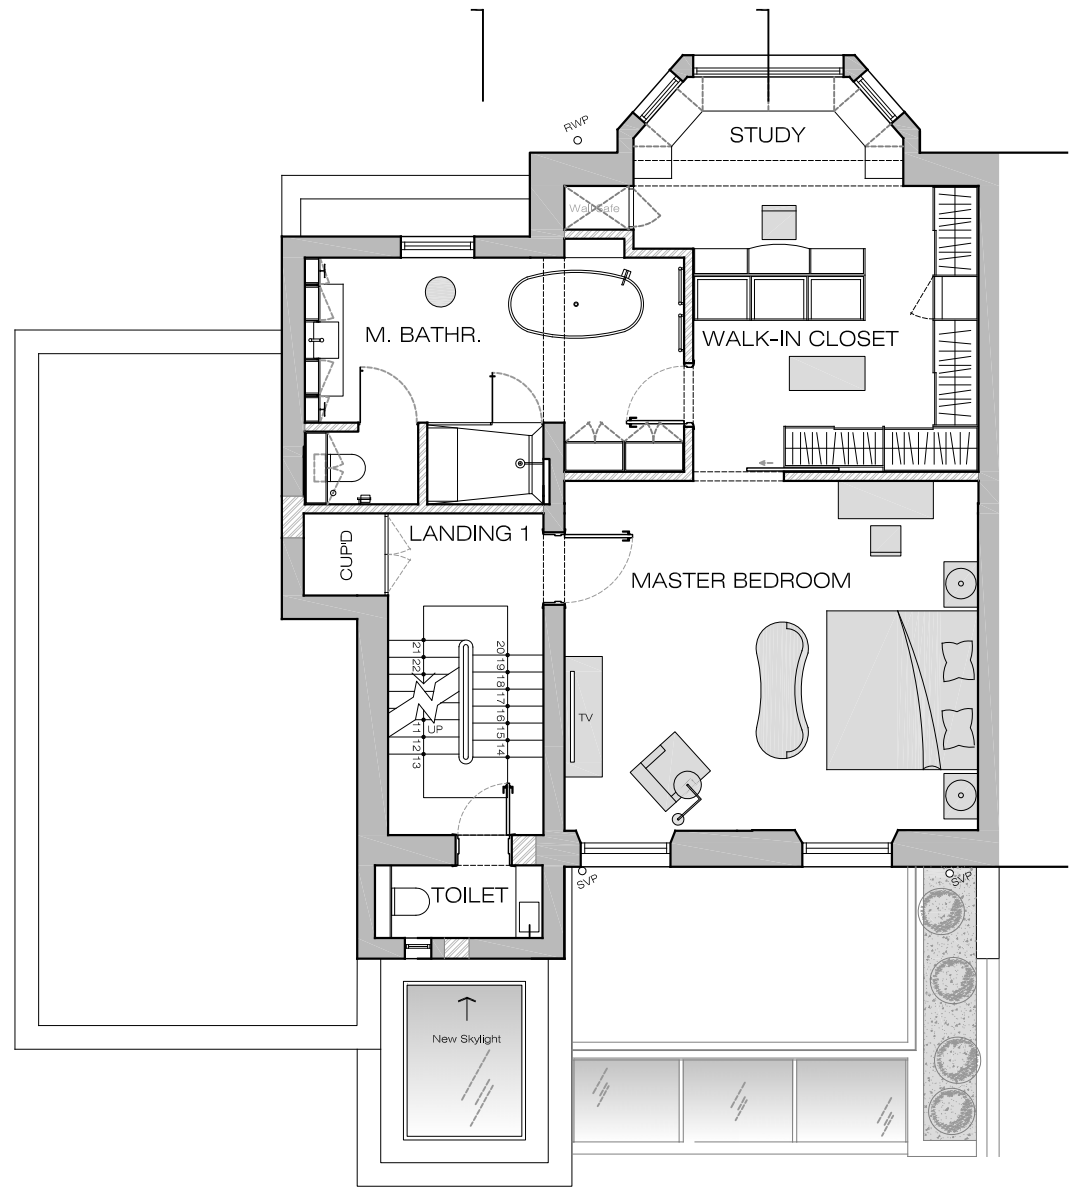

02 Second Floor
 scale: 1:100 14_09

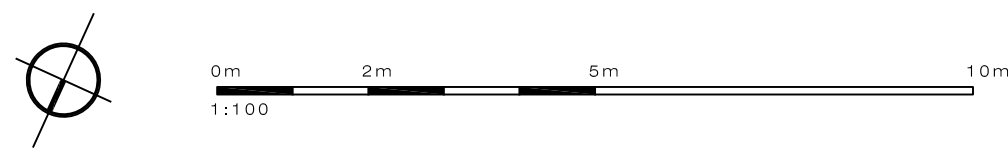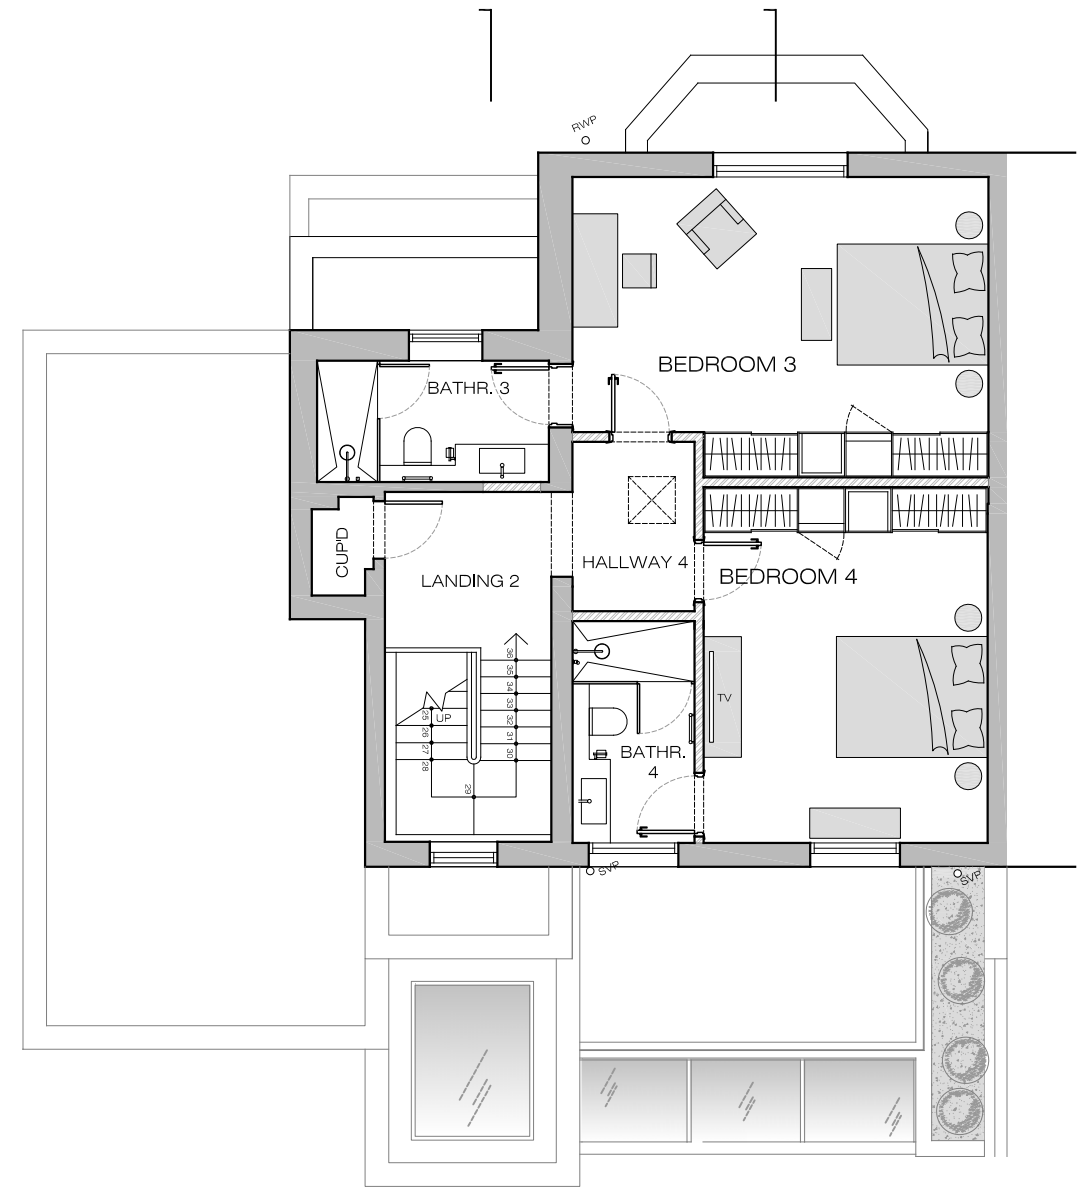

PLEASE NOTE:
 1. All dimensions to be checked on site before fabrication.
 2. Contractor to refer to engineers drawings before proceeding with works.
 3. All drawings and designs are covered by design right (intellectual property), and may not be distributed, copied or issue without written permission of the architect.
 4. All design concepts are the sole property of the architect and no adaptations, reproductions or copies may be made without written permission of the architect.

5. These drawings are subject to any variation required or recommendation by any statutory authority, or for the better carrying out of the works.
 6. Samples to be provided by contractor for the architect approval.
 7. All finishes to architect satisfaction.
 8. All drawings to be approved by the architect before construction.

ADDITIONAL NOTES:

Rev	Issued for	Date	By	Issued	Rev	Issued for	Date	By	Issued

Client
PRIVATE CLIENT


Project
44 Queens Grove

Title
Proposed 1st and 2nd Floor Plans


Status			
Planning Application			
Scale	Drawn	Issued	Date
1:100 @ A3	JL	JL	25-Feb-15
Drawing No APL-103			
Project No 14_09		Revision 02	

No. 43 Queens Grove
LPA Approved Scheme
ref. 2010/0736/P
representation reproduced
from planning documentation
- Approximate only
Heights estimated - TBC

No. 45 Queens Grove
LPA Approved Scheme
ref. 2008/2073/P
representation reproduced
from planning documentation
- Approximate only
Heights estimated - TBC

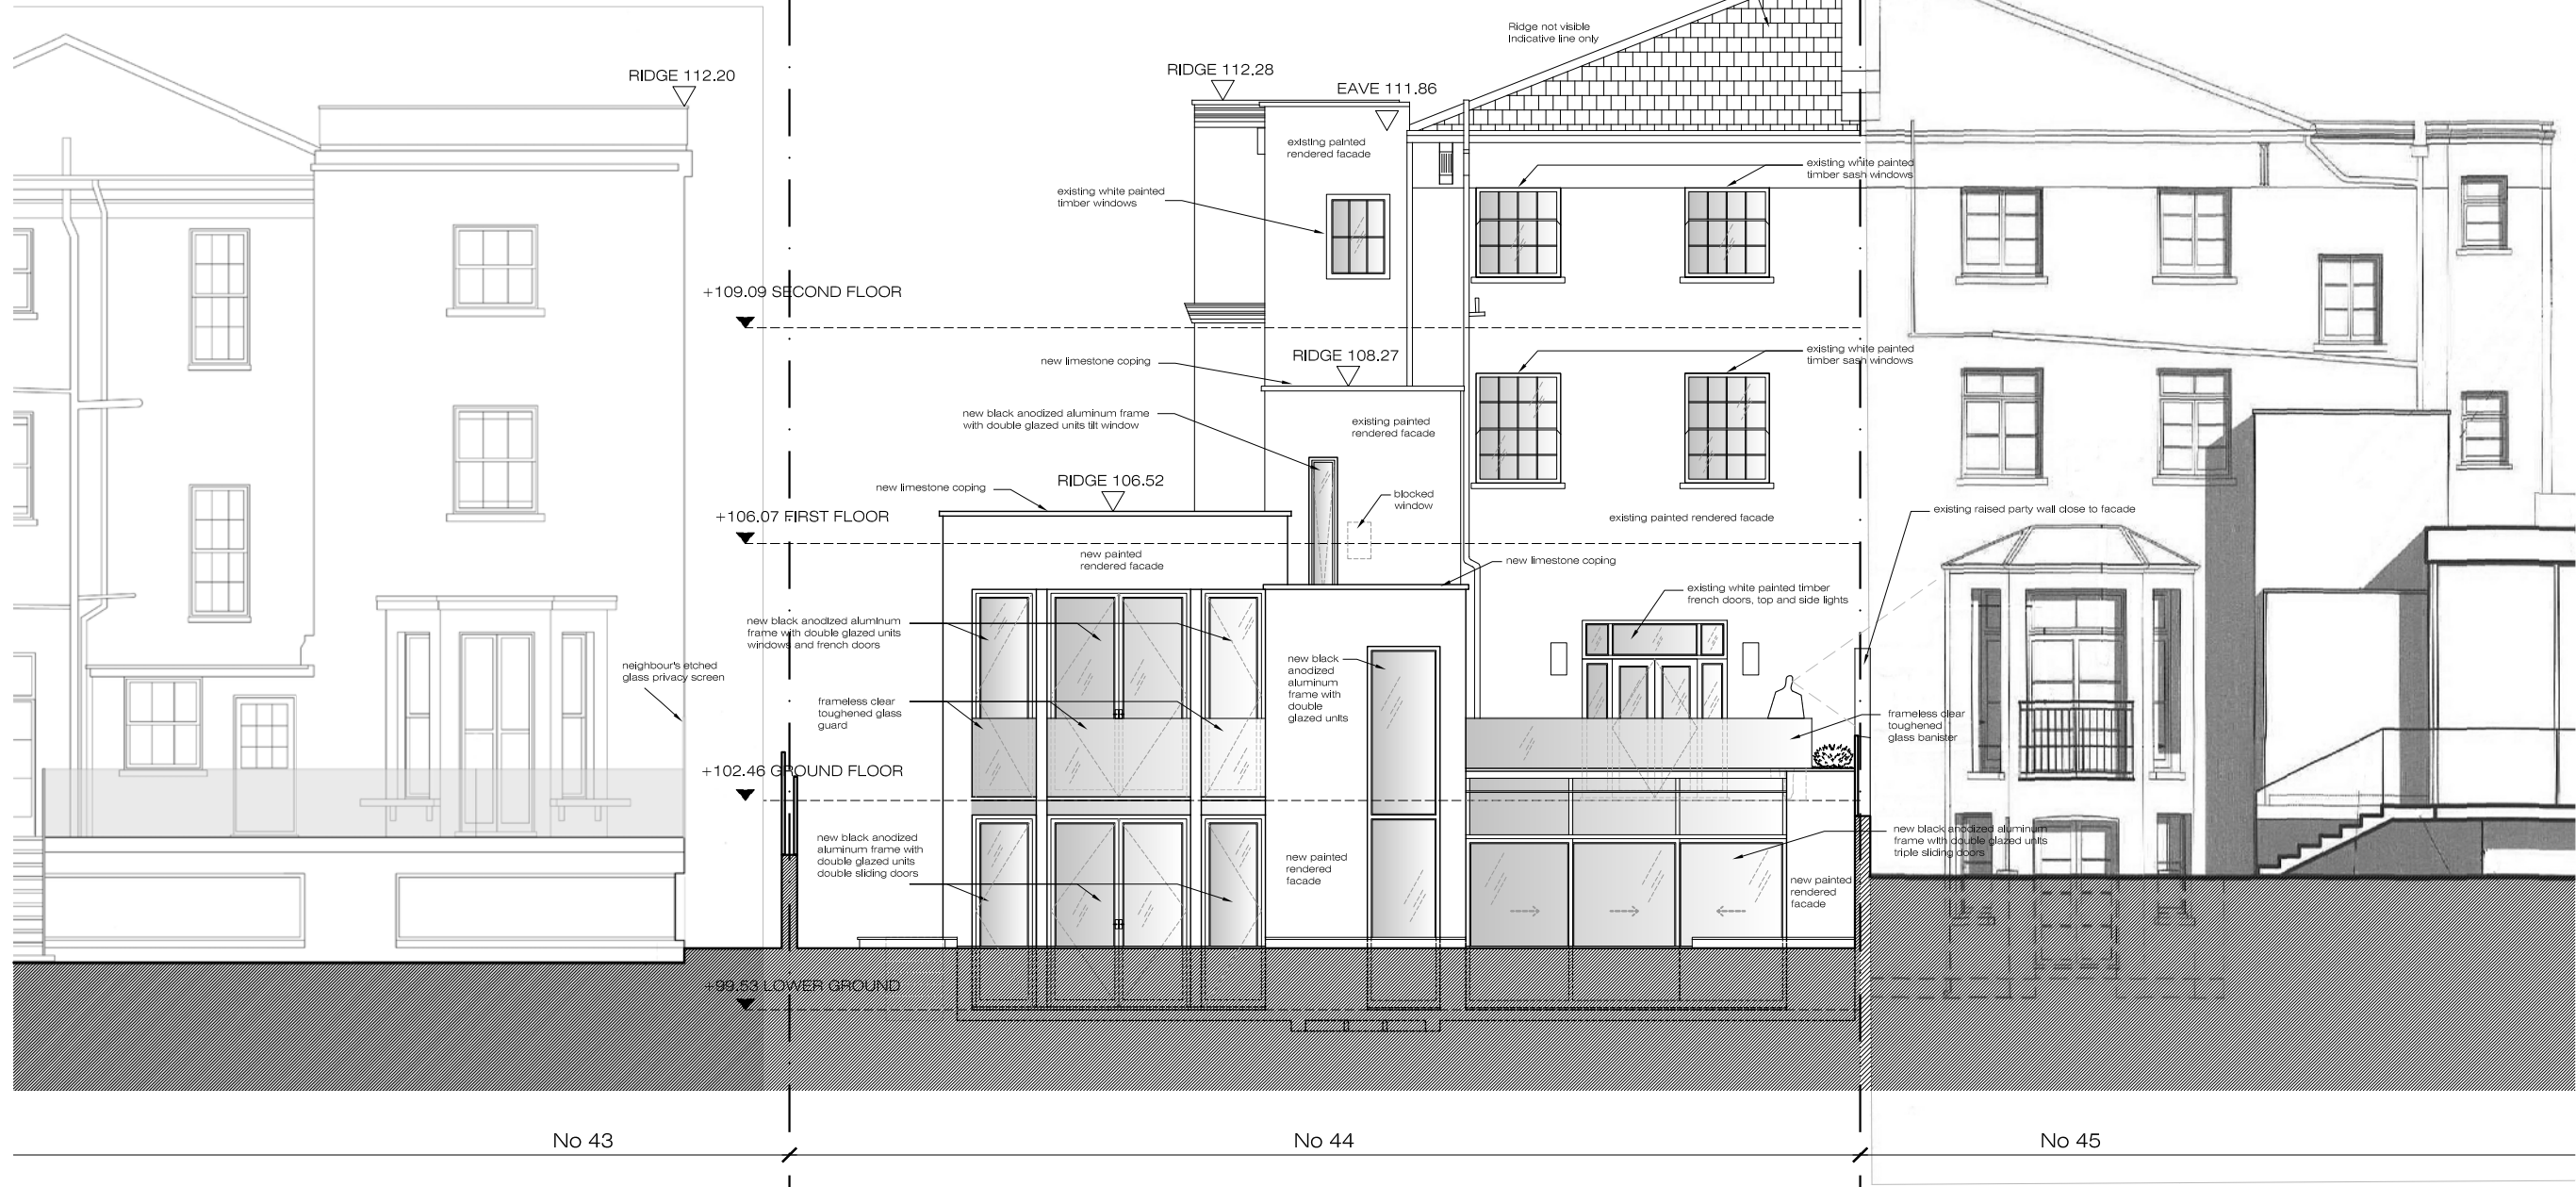

01 Rear Elevation
scale: 1:100 14_09

 

PLEASE NOTE:

- All dimensions to be checked on site before fabrication.
- Contractor to refer to engineers drawings before proceeding with works.
- All drawings and designs are covered by design right (intellectual property), and may not be distributed, copied or issue without written permission of the architect.
- All design concepts are the sole property of the architect and no adaptations, reproductions or copies may be made without written permission of the architect.
- These drawings are subject to any variation required or recommendation by any statutory authority, or for the better carrying out of the works.
- Samples to be provided by contractor for the architect approval.
- All finishes to architect satisfaction.
- All drawings to be approved by the architect before construction.

ADDITIONAL NOTES:

Rev	Issued for	Date	By	Issued	Rev	Issued for	Date	By	Issued



Client
PRIVATE CLIENT


Architect
15, Eldon Grove, London NW3 5PT
Tel: +44 (0) 20 7 435 7105
architects@schneiderdesigners.co.uk
www.schneiderdesigners.co.uk

Project
44 Queens Grove

Title
Proposed Rear Elevation

Status			
Planning Application			
Scale	Drawn	Issued	Date
1:100 @ A3	JL	JL	25-Feb-14
Drawing No APL-201			
Project No	Revision		
14_09	02		

EXISTING WALLS 
 NEW WALLS 

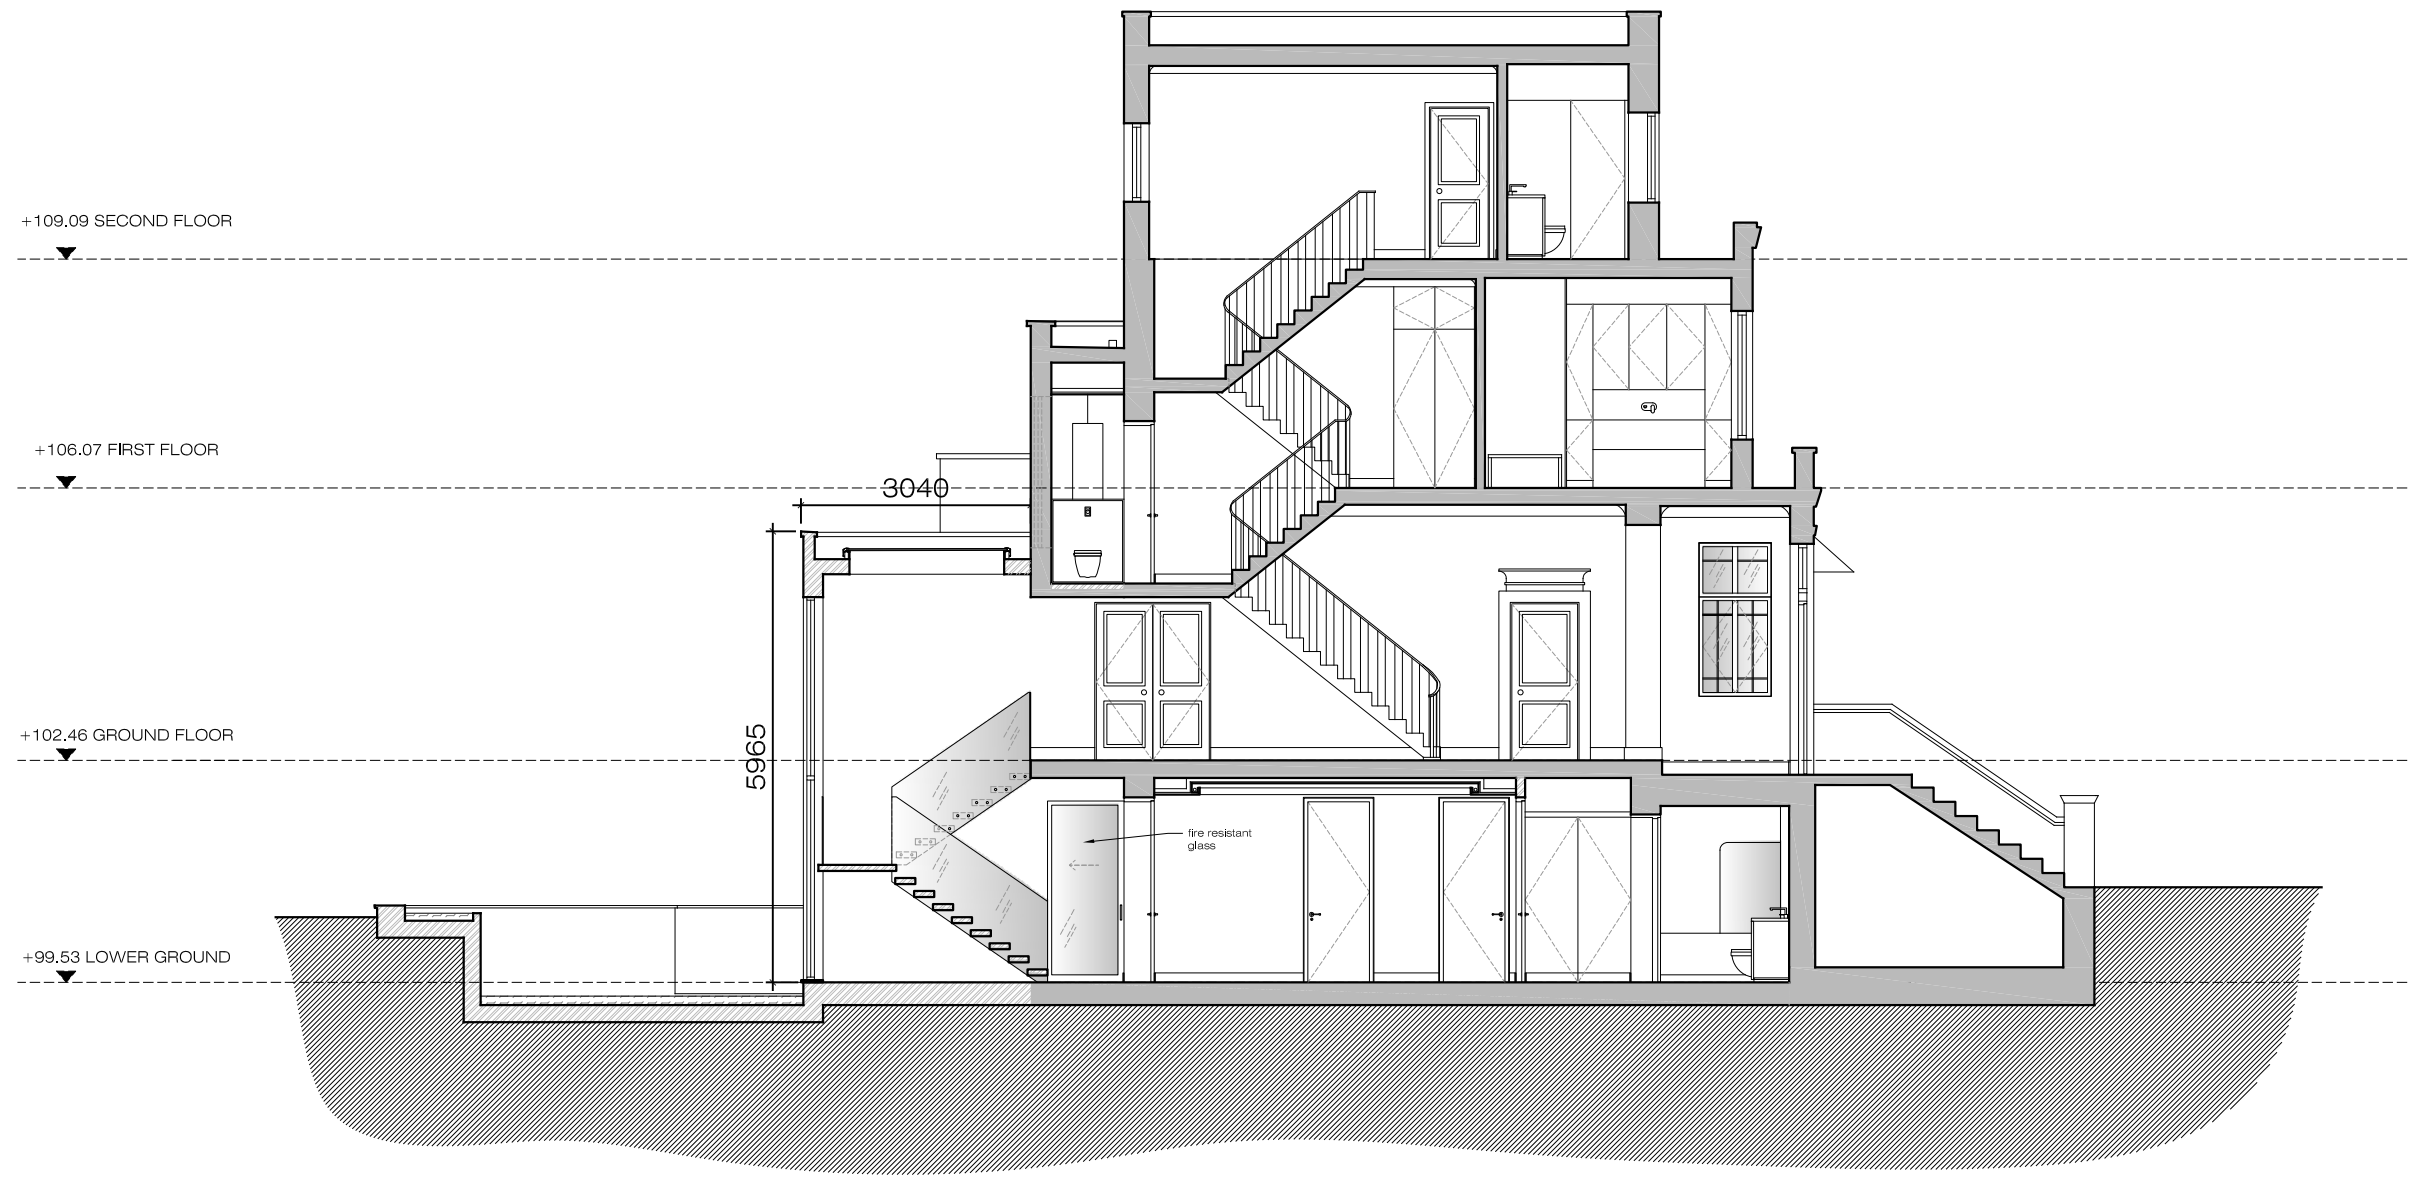

01 Section AA
 scale: 1:100 14_09



PLEASE NOTE:

- All dimensions to be checked on site before fabrication.
- Contractor to refer to engineers drawings before proceeding with works.
- All drawings and designs are covered by design right (intellectual property), and may not be distributed, copied or issue without written permission of the architect.
- All design concepts are the sole property of the architect and no adaptations, reproductions or copies may be made without written permission of the architect.
- These drawings are subject to any variation required or recommendation by any statutory authority, or for the better carrying out of the works.
- Samples to be provided by contractor for the architect approval.
- All finishes to architect satisfaction.
- All drawings to be approved by the architect before construction.

ADDITIONAL NOTES:

Rev	Issued for	Date	By	Issued	Rev	Issued for	Date	By	Issued



Client
PRIVATE CLIENT


Architect
 15 Elton Grove, London NW3 5PT
 Tel: +44 (0) 20 7 435 7105
 architects@schneiderdesigners.co.uk
 www.schneiderdesigners.co.uk

Project
44 Queens Grove

Title
Proposed Section AA

Status			
Planning Application			
Scale	Drawn	Issued	Date
1:100 @ A3	JL	JL	25-Feb-14
Drawing No			
APL-300			
Project No			Revision
14_09			02

EXISTING WALLS 
 NEW WALLS 

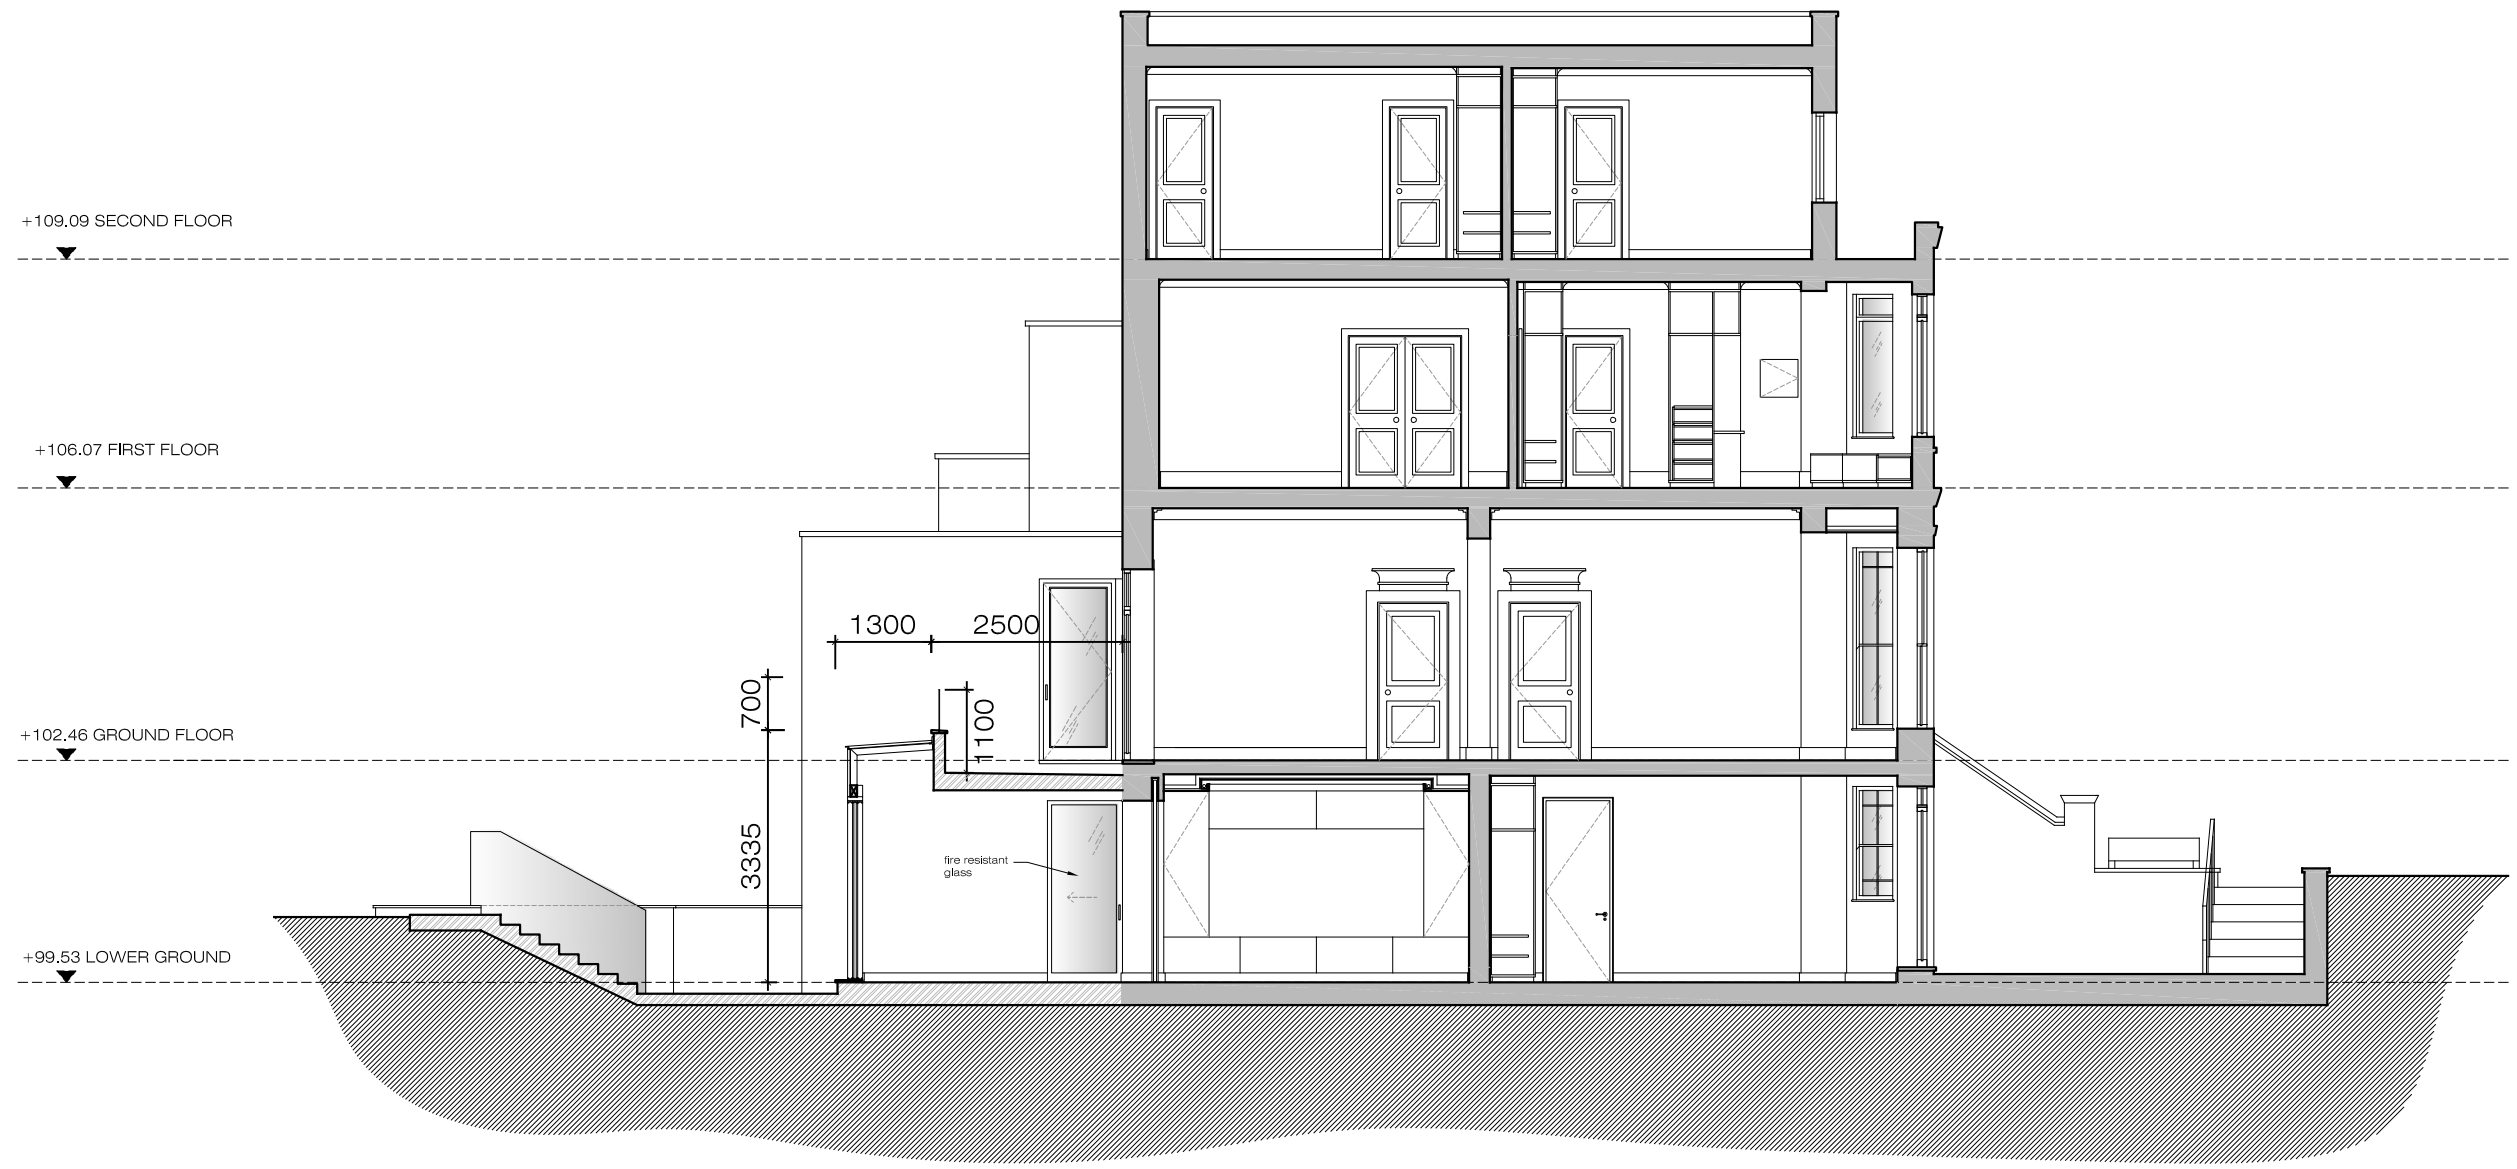

01 Section BB
 scale: 1:100 14_09



PLEASE NOTE:

- All dimensions to be checked on site before fabrication.
- Contractor to refer to engineers drawings before proceeding with works.
- All drawings and designs are covered by design right (intellectual property), and may not be distributed, copied or issue without written permission of the architect.
- All design concepts are the sole property of the architect and no adaptations, reproductions or copies may be made without written permission of the architect.
- These drawings are subject to any variation required or recommendation by any statutory authority, or for the better carrying out of the works.
- Samples to be provided by contractor for the architect approval.
- All finishes to architect satisfaction.
- All drawings to be approved by the architect before construction.

ADDITIONAL NOTES:

Rev	Issued for	Date	By	Issued	Rev	Issued for	Date	By	Issued

Client PRIVATE CLIENT	Project 44 Queens Grove	Status Planning Application
Architect 15, Elton Grove, London NW3 5PT Tel: +44 (0) 20 7 435 7105 architects@schneiderdesigners.co.uk www.schneiderdesigners.co.uk	Title Proposed Section BB	Scale 1:100 @ A3
		Drawn JL
		Issued JL
		Date 25-Feb-14
		Drawing No APL-301
		Project No 14_09
		Revision 02