




**Front Elevation**

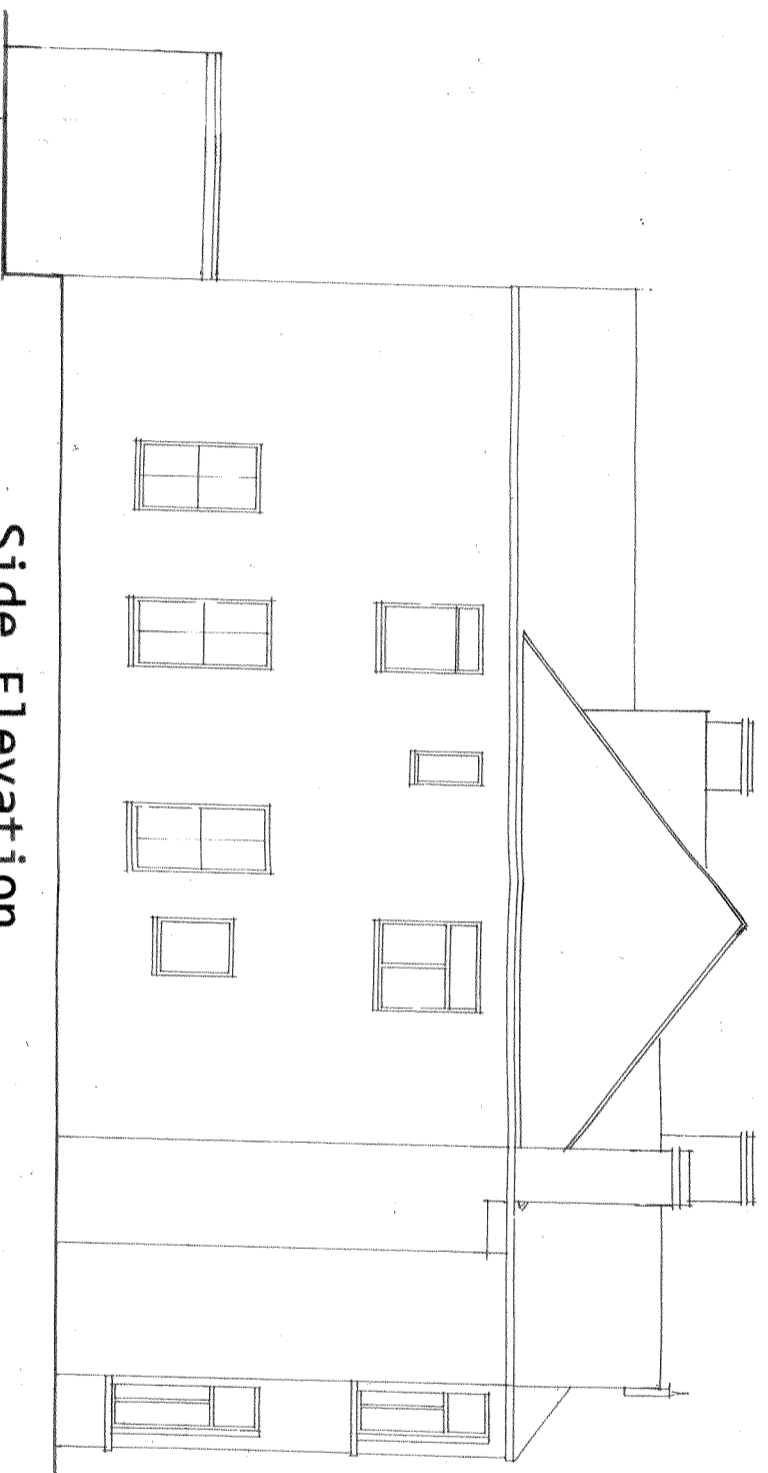


**Side Elevation**

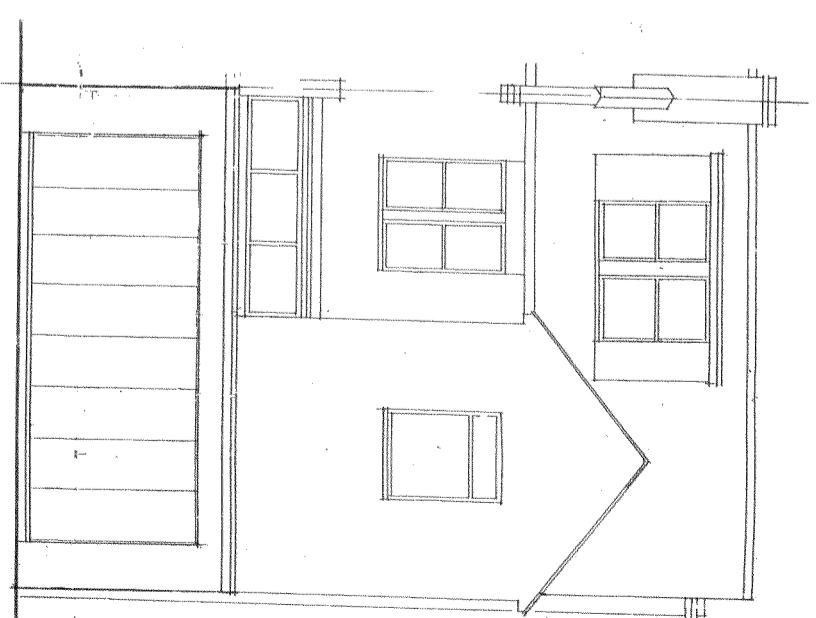


**Rear Elevation**

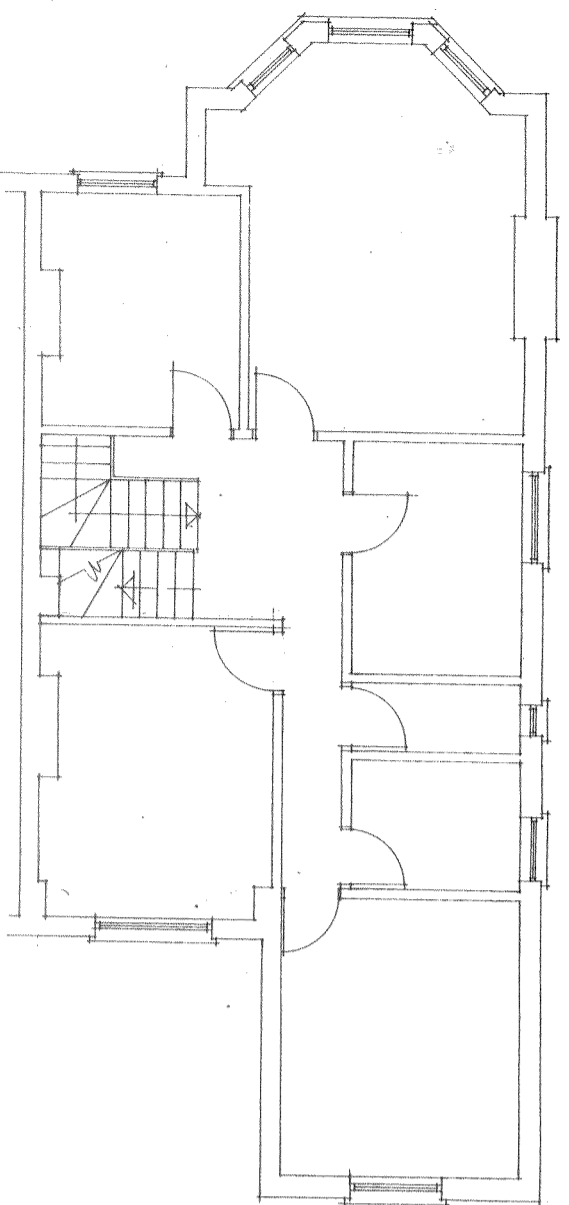



**First Floor Plan**

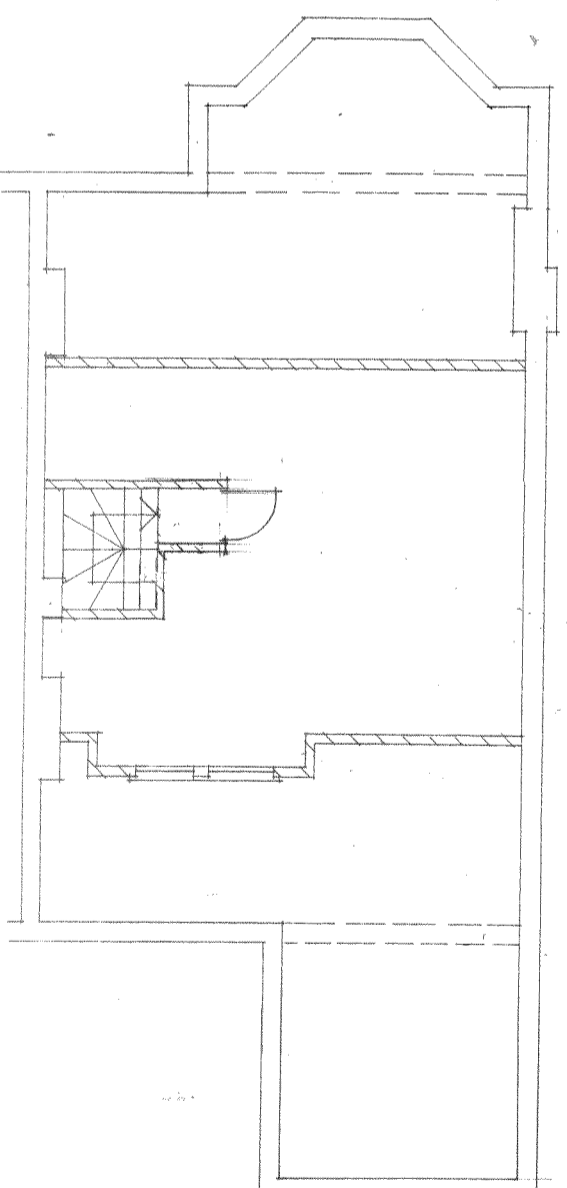


**Loft Plan**

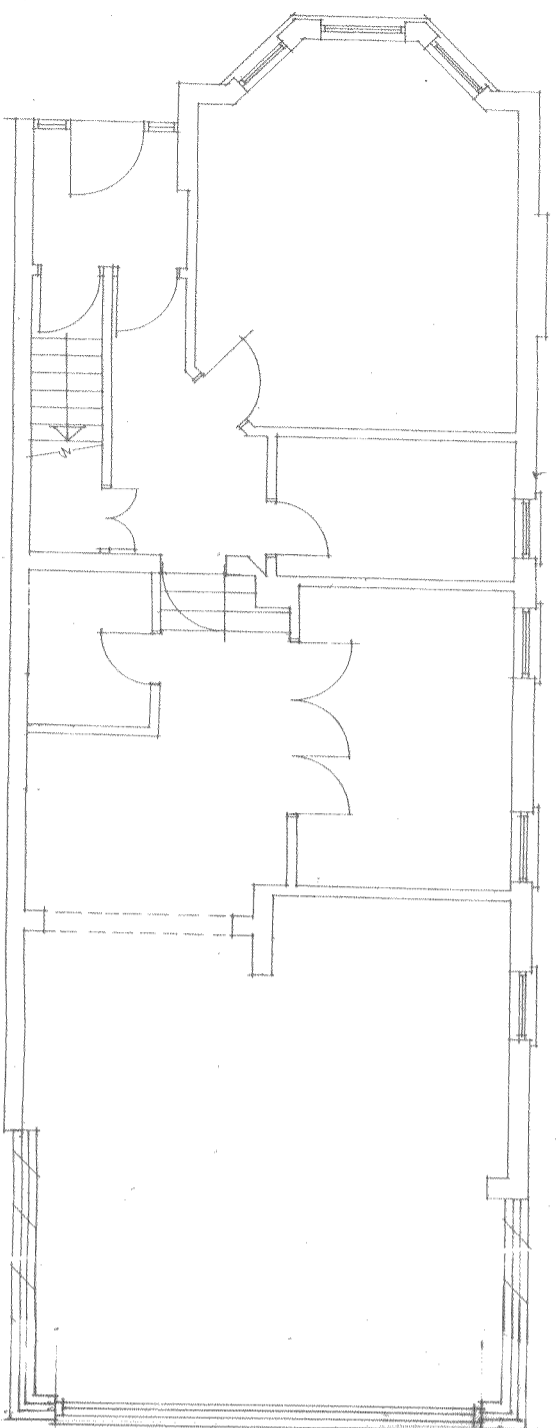

**Ground Floor Plan**

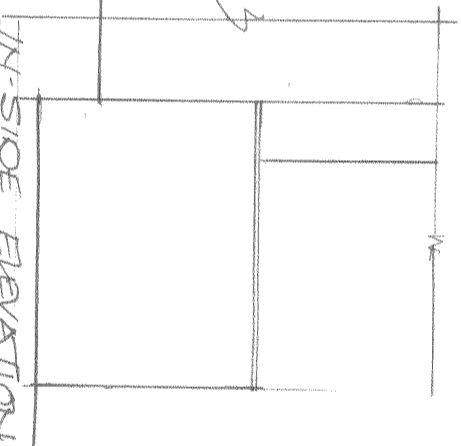 

**IN-SIDE ELEVATION.**

 

david silverman architectural consultant  
70 woodland drive, watford, herts wd17 3bz  
mobile: 07941 306 146

SITE

**1 SAMOLI ROAD**

**LONDON NW2 3RN**

DETAIL

**PROPOSED**

DATE

SCALE

**1:100**

DRAWING NUMBER

**15/211/2**

DRAWN BY