

SPECIFICATIONS - NOTES


CANOPY:
 304 GRADE S/S 1.2mm DP2
 6 OFF 500 x 400 S/S BAFFLE FILTERS
 2 OFF RECESSED TWIN FLUORESCENT LIGHTS

FLOW RATES:
 Extract: 1.141m³/s @ 280Pa
 Flowrate per spigot: 0.5705 m³/s
 Velocity at spigot: 6.33 m/s
 Velocity at main duct: 7.1 m/s
 Velocity at discharge: 14.94 m/s
 Fan model: MUB 042 500D4-A2 IE2
 Fan sound level without attenuation: 55 dBA @ 3 meters
 Average noise reduction per attenuator: 10.75 dBA

Supply: 0.97 m³/s @ 162Pa
 Flowrate per grille: 0.485 m³/s
 Velocity at grille: 2.69 m/s
 Velocity at entry: 3.88 m/s
 Velocity at fan exit: 4.79 m/s
 Fan model: Elta SMB500/4-4-2
 Fan sound level without attenuation: 58 dBA @ 3 meters

DUCTWORK:
 Extract: Galvanised steel rectangular ductwork with 20mm MEZ frames throughout unless otherwise stated
 Galvanised steel spiral ductwork

Supply Air: Galvanised steel rectangular ductwork with 20mm MEZ frames throughout unless otherwise stated

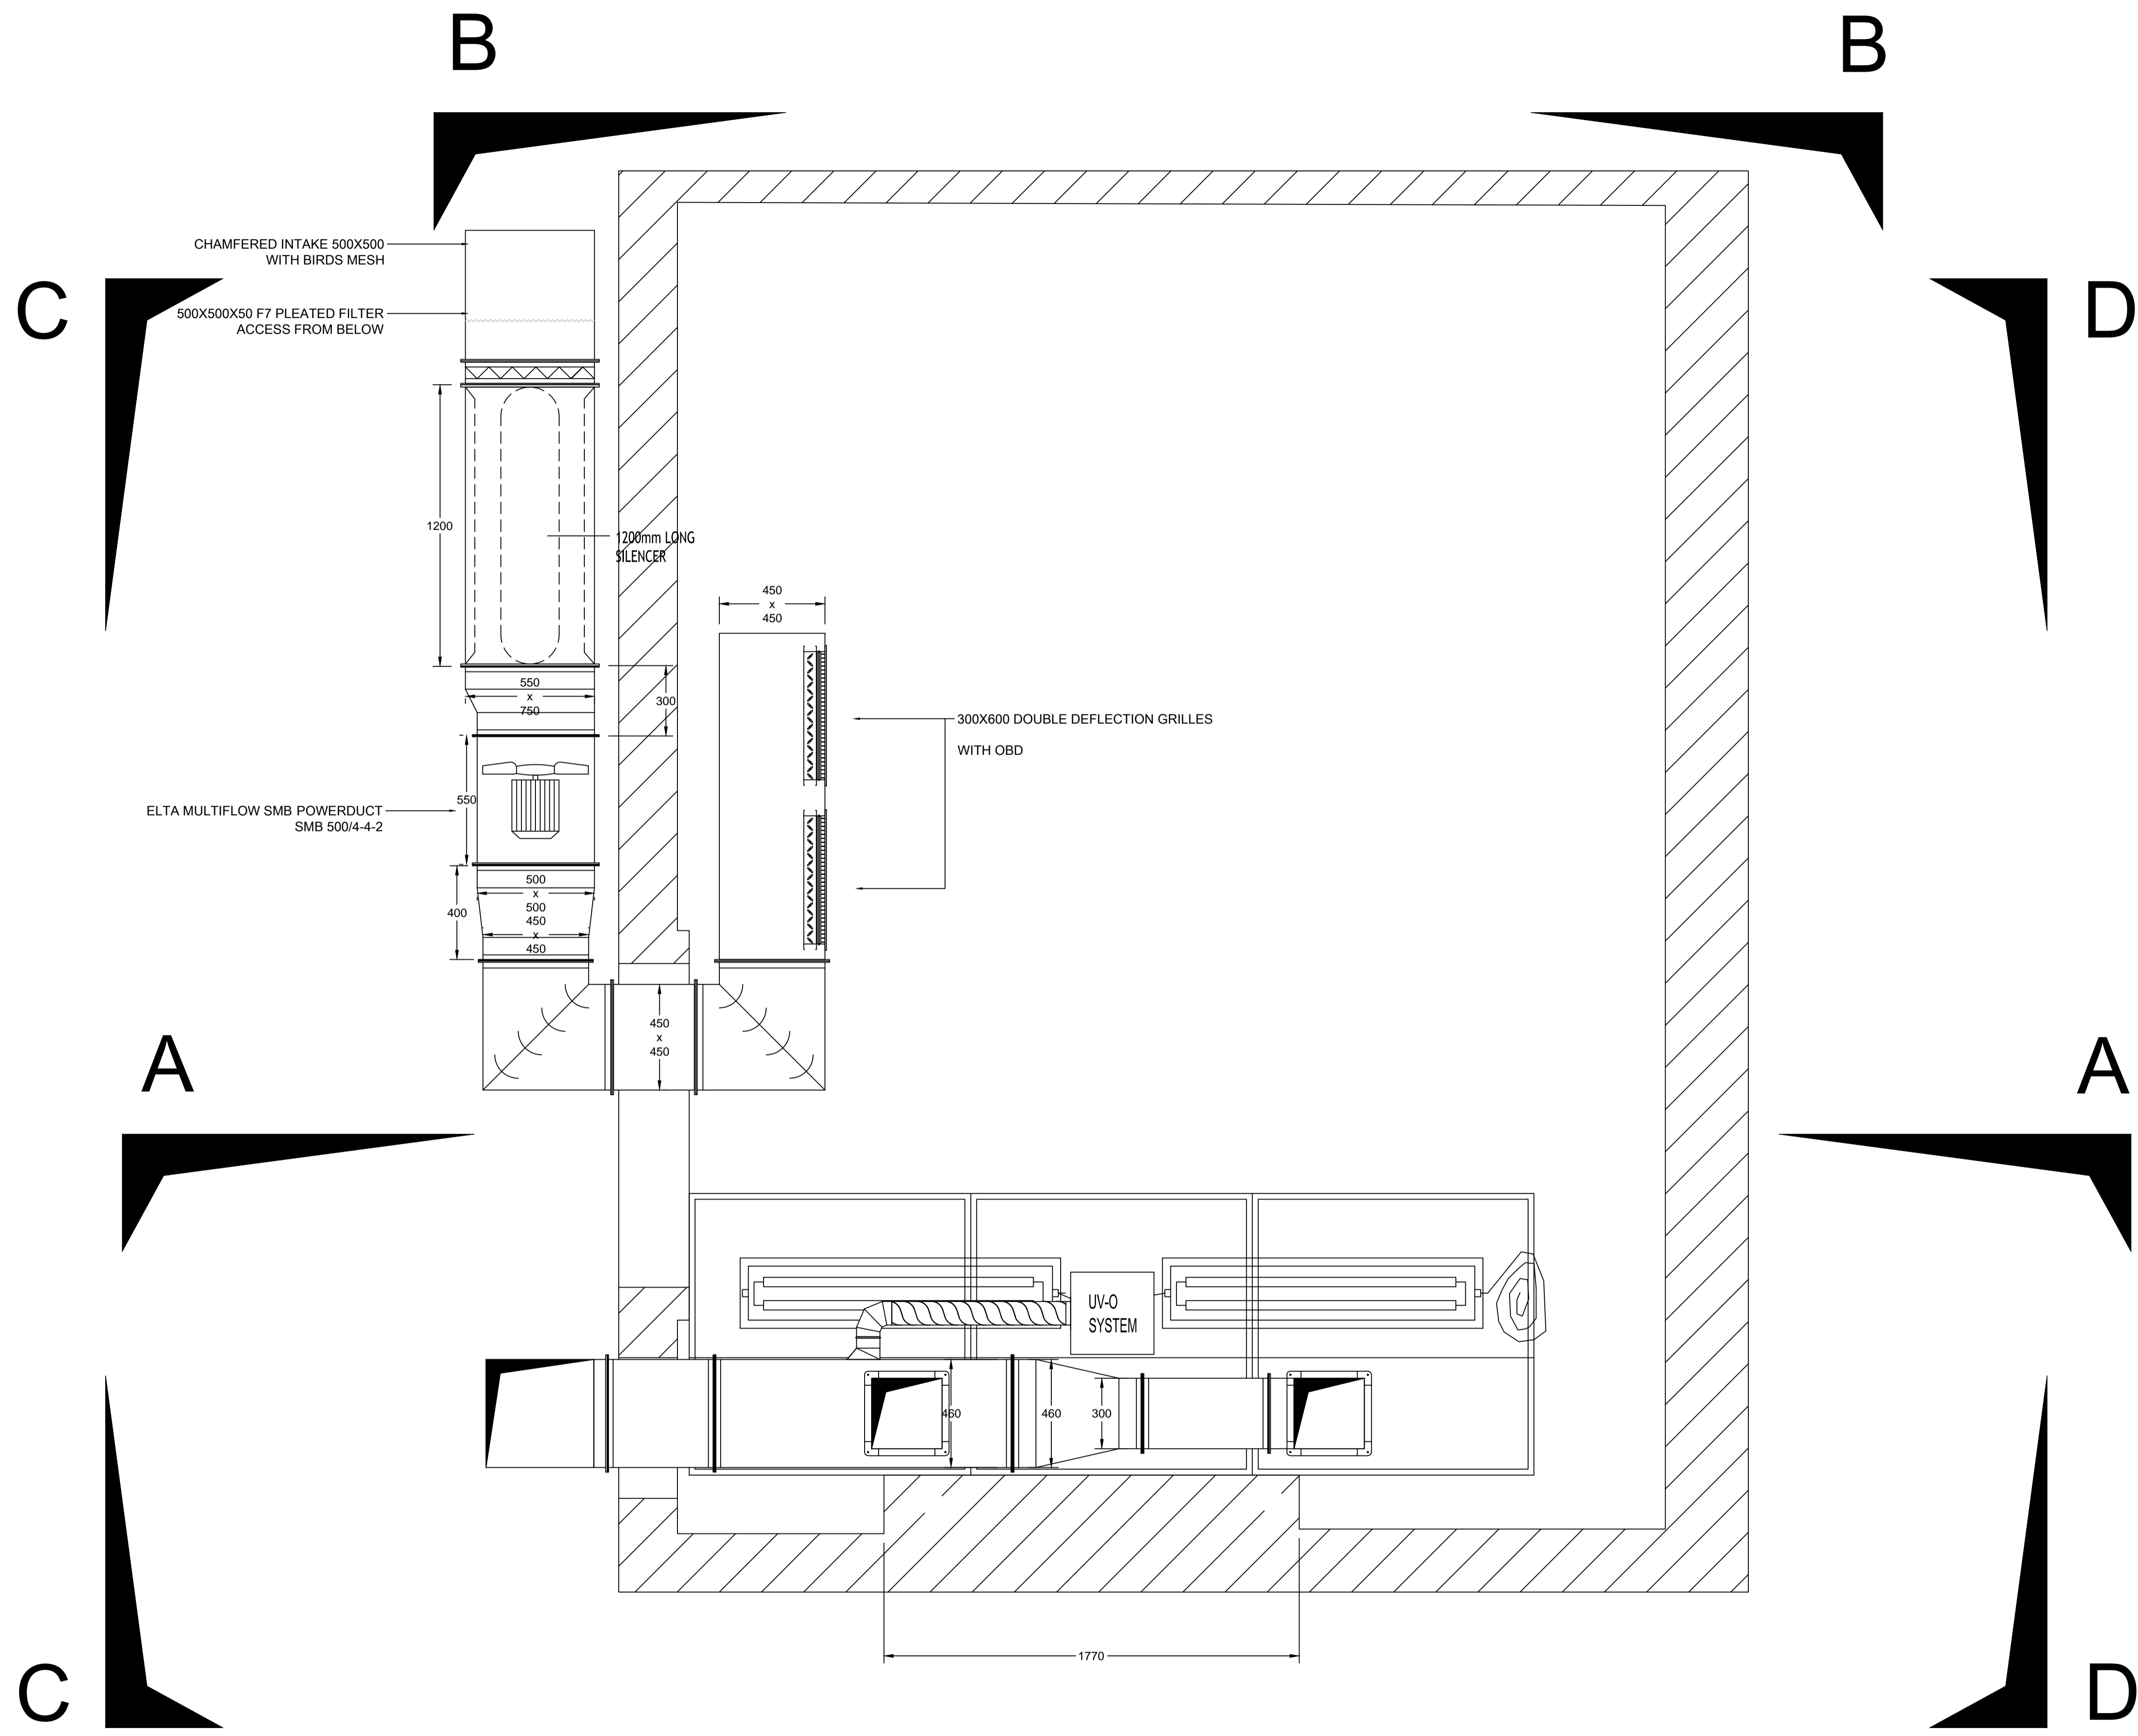

KITCHEN PLAN VIEW
 ITEMS SHOWN:
 EXTRACT CANOPY, EXTRACT DUCTORK, SUPPLY AIR DUCTWORK

D	
C	
B	
A	

REVISION DESCRIPTION



CLIENT
ENTERPRISE INNS


SITE ADDRESS
THE SMUGGLERS TAVERN

DRAWING TITLE
KITCHEN PLAN VIEW

DRAWN BY MANOLIS	CREATION DATE 10.02.15
CHECKED BY ENTERPRISE	REVISION DATE 10.02.15
SCALE 1:15	QUOTE REF. 30843
SIZE A1	JOB No. 11199 REV.C


DRAWING STATUS
FOR APPROVAL

DRAWING No 11199 REVCM	SHEET NO 01	REVISION
---------------------------	----------------	----------

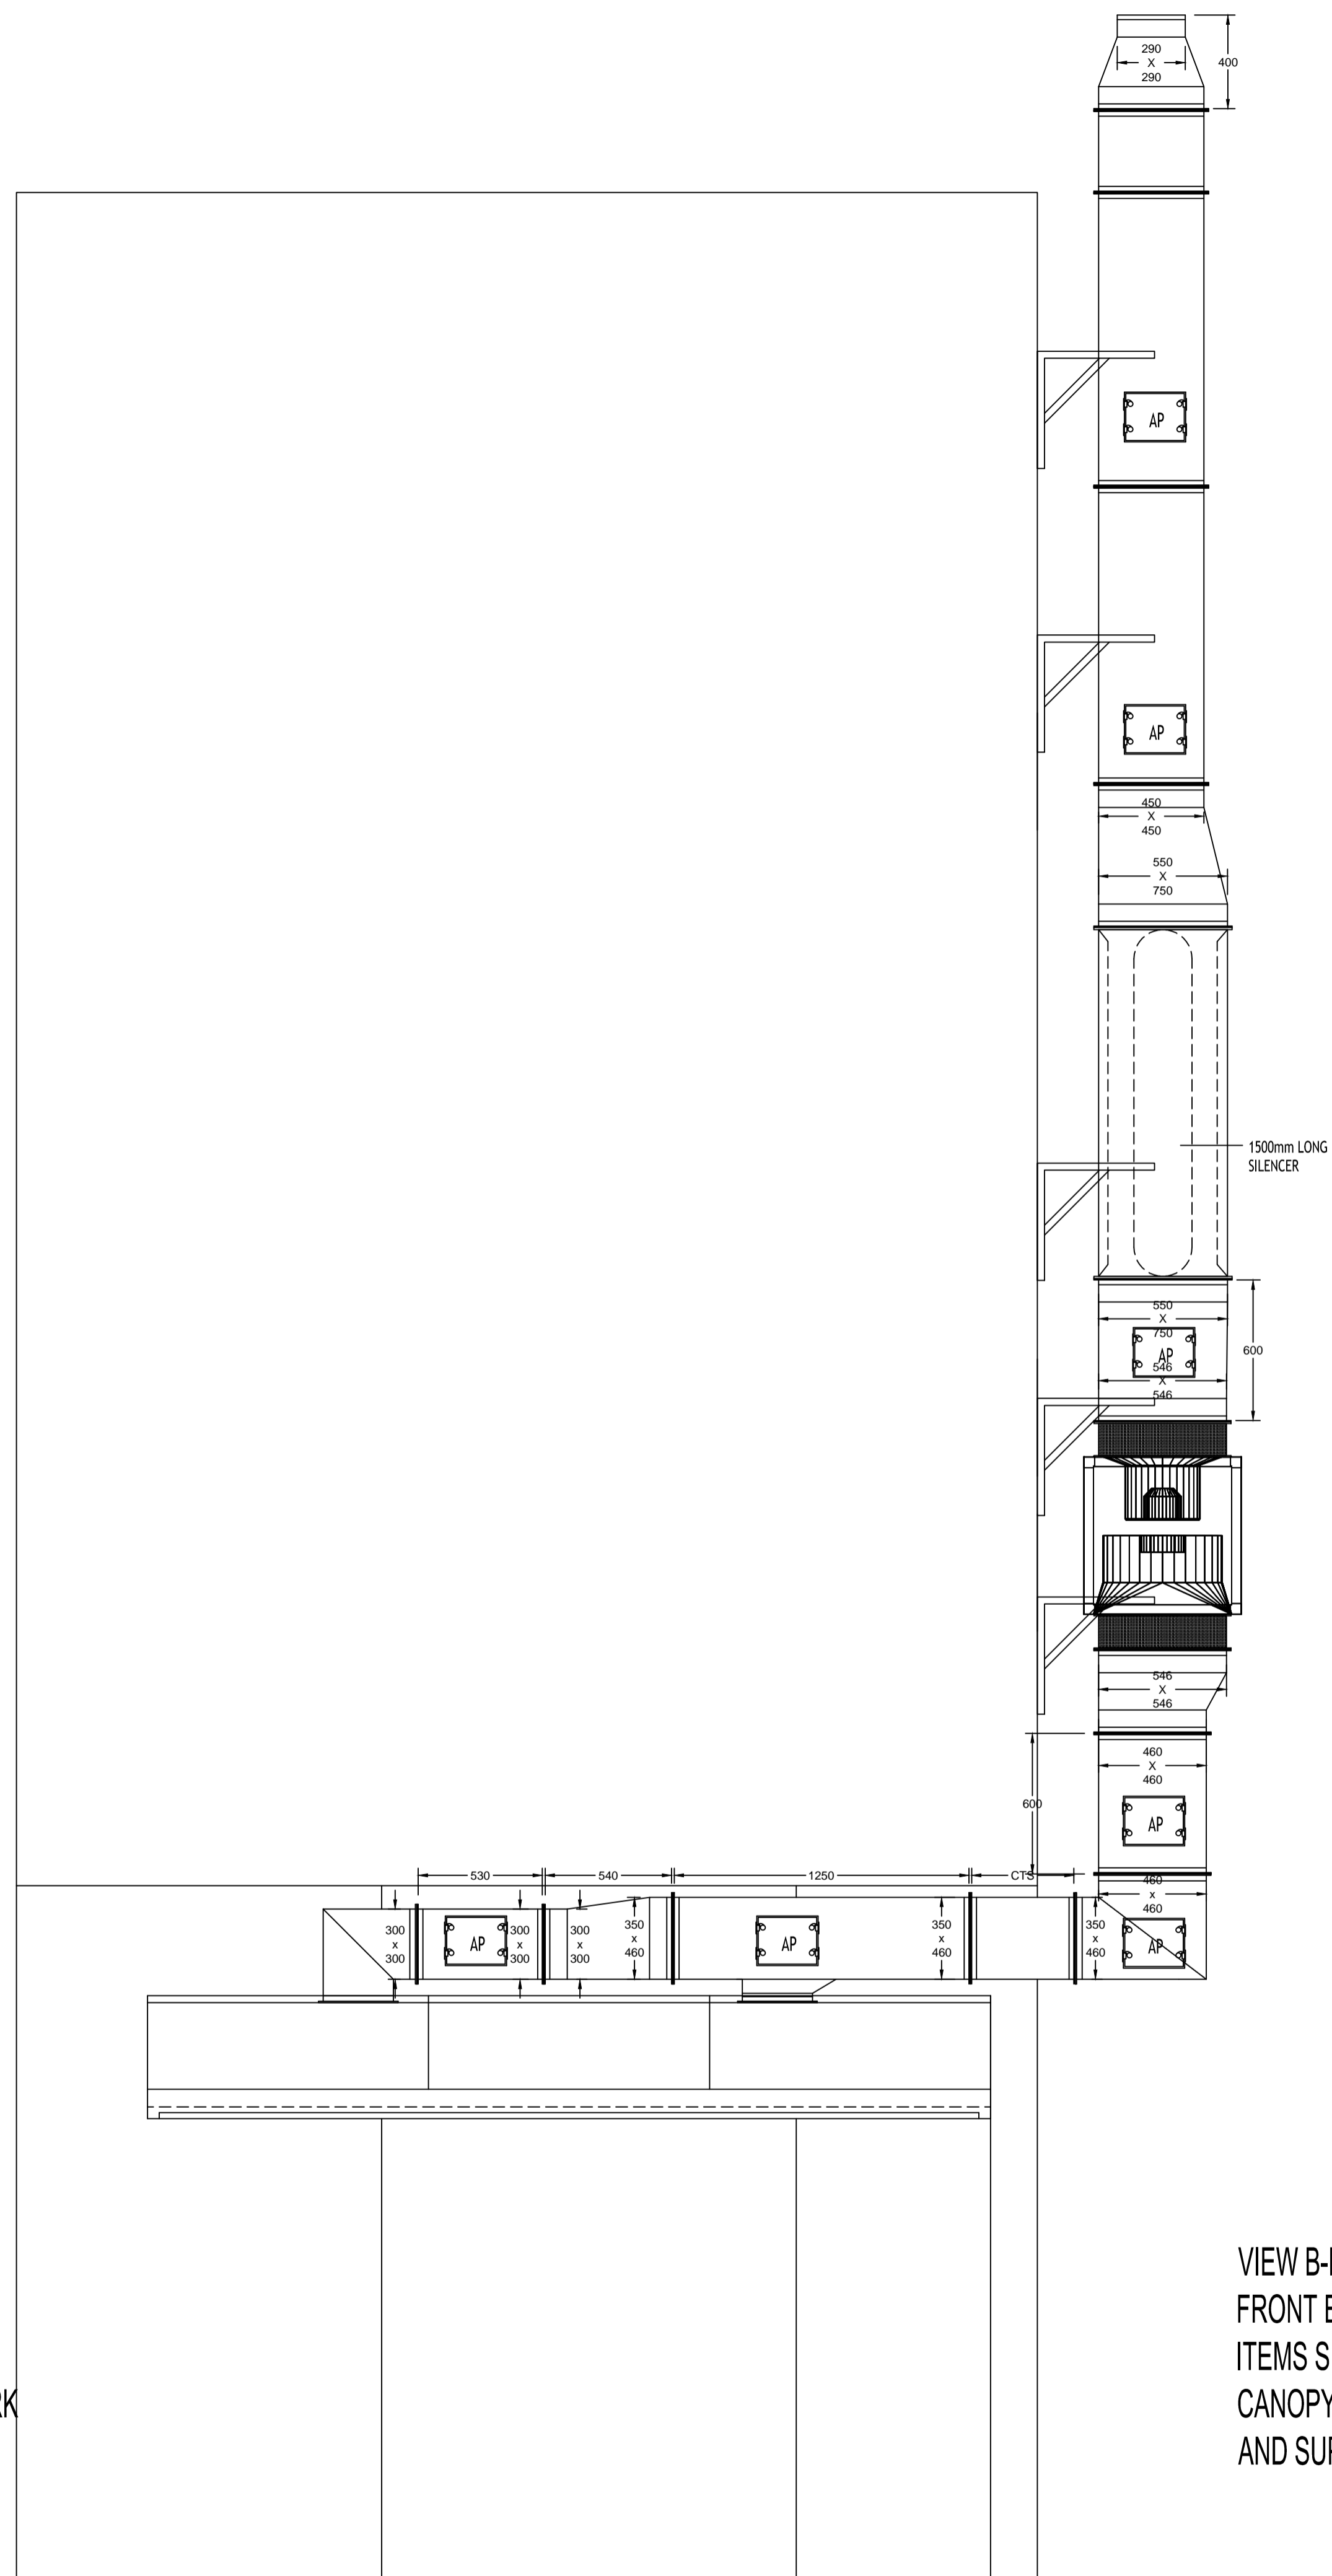

VIEW A-A
FRONT ELEVATION
ITEMS SHOWN:
CANOPY WITH EXTRACT DUCTWORK

VIEW B-B
FRONT ELEVATION
ITEMS SHOWN:
CANOPY WITH EXTRACT DUCTWORK
AND SUPPLY AIR DUCTWORK

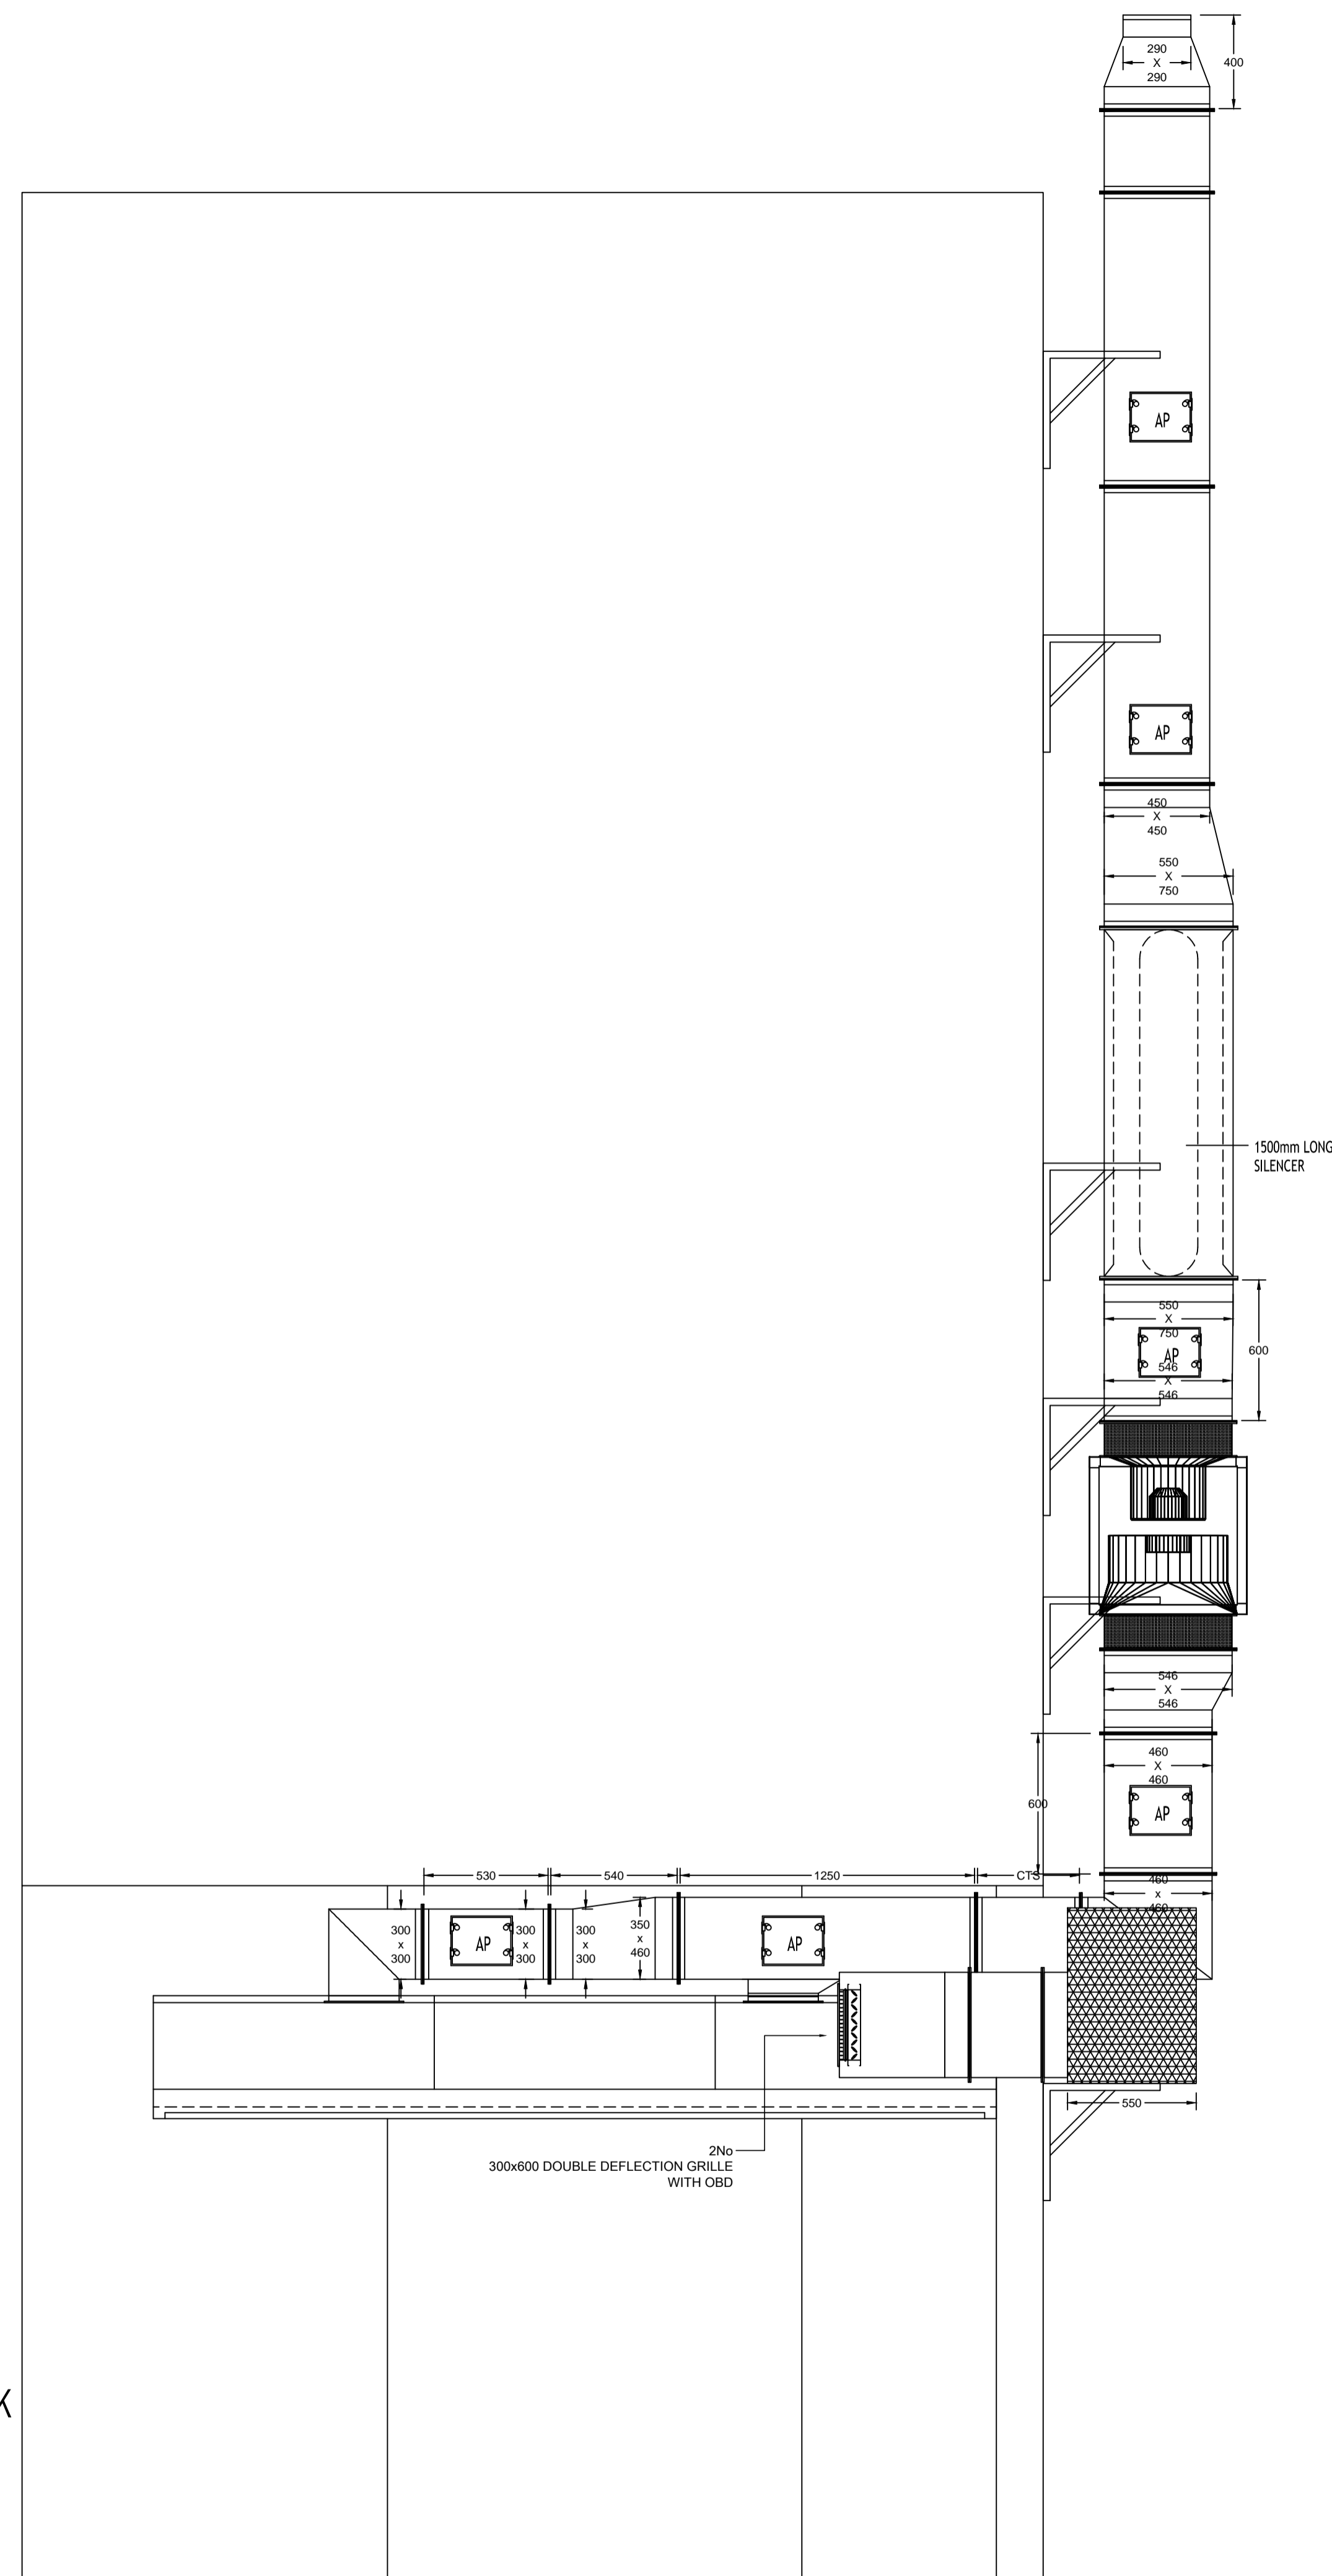

300x600 DOUBLE DEFLECTION GRILLE
WITH OBD

QUALITY ASSURANCE CHECK	DATE	SIGNATURE

SPECIFICATIONS - NOTES

CANOPY:
 304 GRADE S/S 1.2mm DP2
 6 OFF 500 x 400 S/S BAFFLE FILTERS
 2 OFF RECESSED TWIN FLUORESCENT LIGHTS

FLOW RATES:
 Extract: 1.141m³/s @ 280Pa
 Flowrate per spigot: 0.5705 m³/s
 Velocity at spigot: 6.33 m/s
 Velocity at main duct: 7.1 m/s
 Velocity at discharge: 14.94 m/s
 Fan model: MUB 042 500D4-A2 IE2
 Fan sound level without attenuation: 55 dBA @ 3 meters
 Average noise reduction per attenuator: 10.75 dBA

Supply: 0.97 m³/s @ 162Pa
 Flowrate per grille: 0.485 m³/s
 Velocity at grille: 2.69 m/s
 Velocity at entry: 3.88 m/s
 Velocity at fan exit: 4.79 m/s
 Fan model: Elta SMB500/4-4-2
 Fan sound level without attenuation: 58 dBA @ 3 meters

DUCTWORK:
 Extract:
 Galvanised steel rectangular ductwork with 20mm MEZ frames throughout unless otherwise stated
 Galvanised steel spiral ductwork

Supply Air:
 Galvanised steel rectangular ductwork with 20mm MEZ frames throughout unless otherwise stated

REV	DATE	DESCRIPTION
D		
C		
B		
A		

THIS DRAWING IS THE PROPERTY OF GOLD-STAR FABRICATIONS LTD. AND MUST NOT BE COPIED OR PASSED TO A THIRD PARTY IN WHOLE OR PART WITHOUT THE PRIOR WRITTEN CONSENT OF THIS COMPANY. A CHARGE MAY BE LEVIED.



CLIENT
ENTERPRISE INNS

SITE ADDRESS
THE SMUGGLERS TAVERN

DRAWING TITLE
VIEW A-A
VIEW B-B

DRAWN BY: MANOLIS
 CHECKED BY: ENTERPRISE INNS
 CREATION DATE: 10.02.15
 REVISION DATE: 10.02.15

SCALE: 1:20
 SIZE: A1
 QUOTE REF.: 30843
 JOB No.: 11199 REV.C

DRAWING STATUS
FOR APPROVAL

DRAWING No. SHEET NO. REVISION
 11199 REVCM / - 02

SPECIFICATIONS - NOTES


CANOPY:
 304 GRADE S/S 1.2mm DP2
 6 OFF 500 x 400 S/S BAFFLE FILTERS
 2 OFF RECESSED TWIN FLUORESCENT LIGHTS

FLOW RATES:
 Extract: 1.141m³/s @ 280Pa
 Flowrate per spigot: 0.5705 m³/s
 Velocity at spigot: 6.33 m/s
 Velocity at main duct: 7.1 m/s
 Velocity at discharge: 14.94 m/s
 Fan model: MUB 042 500D4-A2 IE2
 Fan sound level without attenuation: 55 dBA @ 3 meters
 Average noise reduction per attenuator: 10.75 dBA


Supply: 0.97 m³/s @ 162Pa
 Flowrate per grille: 0.485 m³/s
 Velocity at grille: 2.69 m/s
 Velocity at entry: 3.88 m/s
 Velocity at fan exit: 4.79 m/s
 Fan model: Elta SMB500/4-2
 Fan sound level without attenuation: 58 dBA @ 3 meters

DUCTWORK:
 Extract:
 Galvanised steel rectangular ductwork with 20mm MEZ frames
 throughout unless otherwise stated
 Galvanised steel spiral ductwork

Supply Air:
 Galvanised steel rectangular ductwork with 20mm MEZ frames
 throughout unless otherwise stated

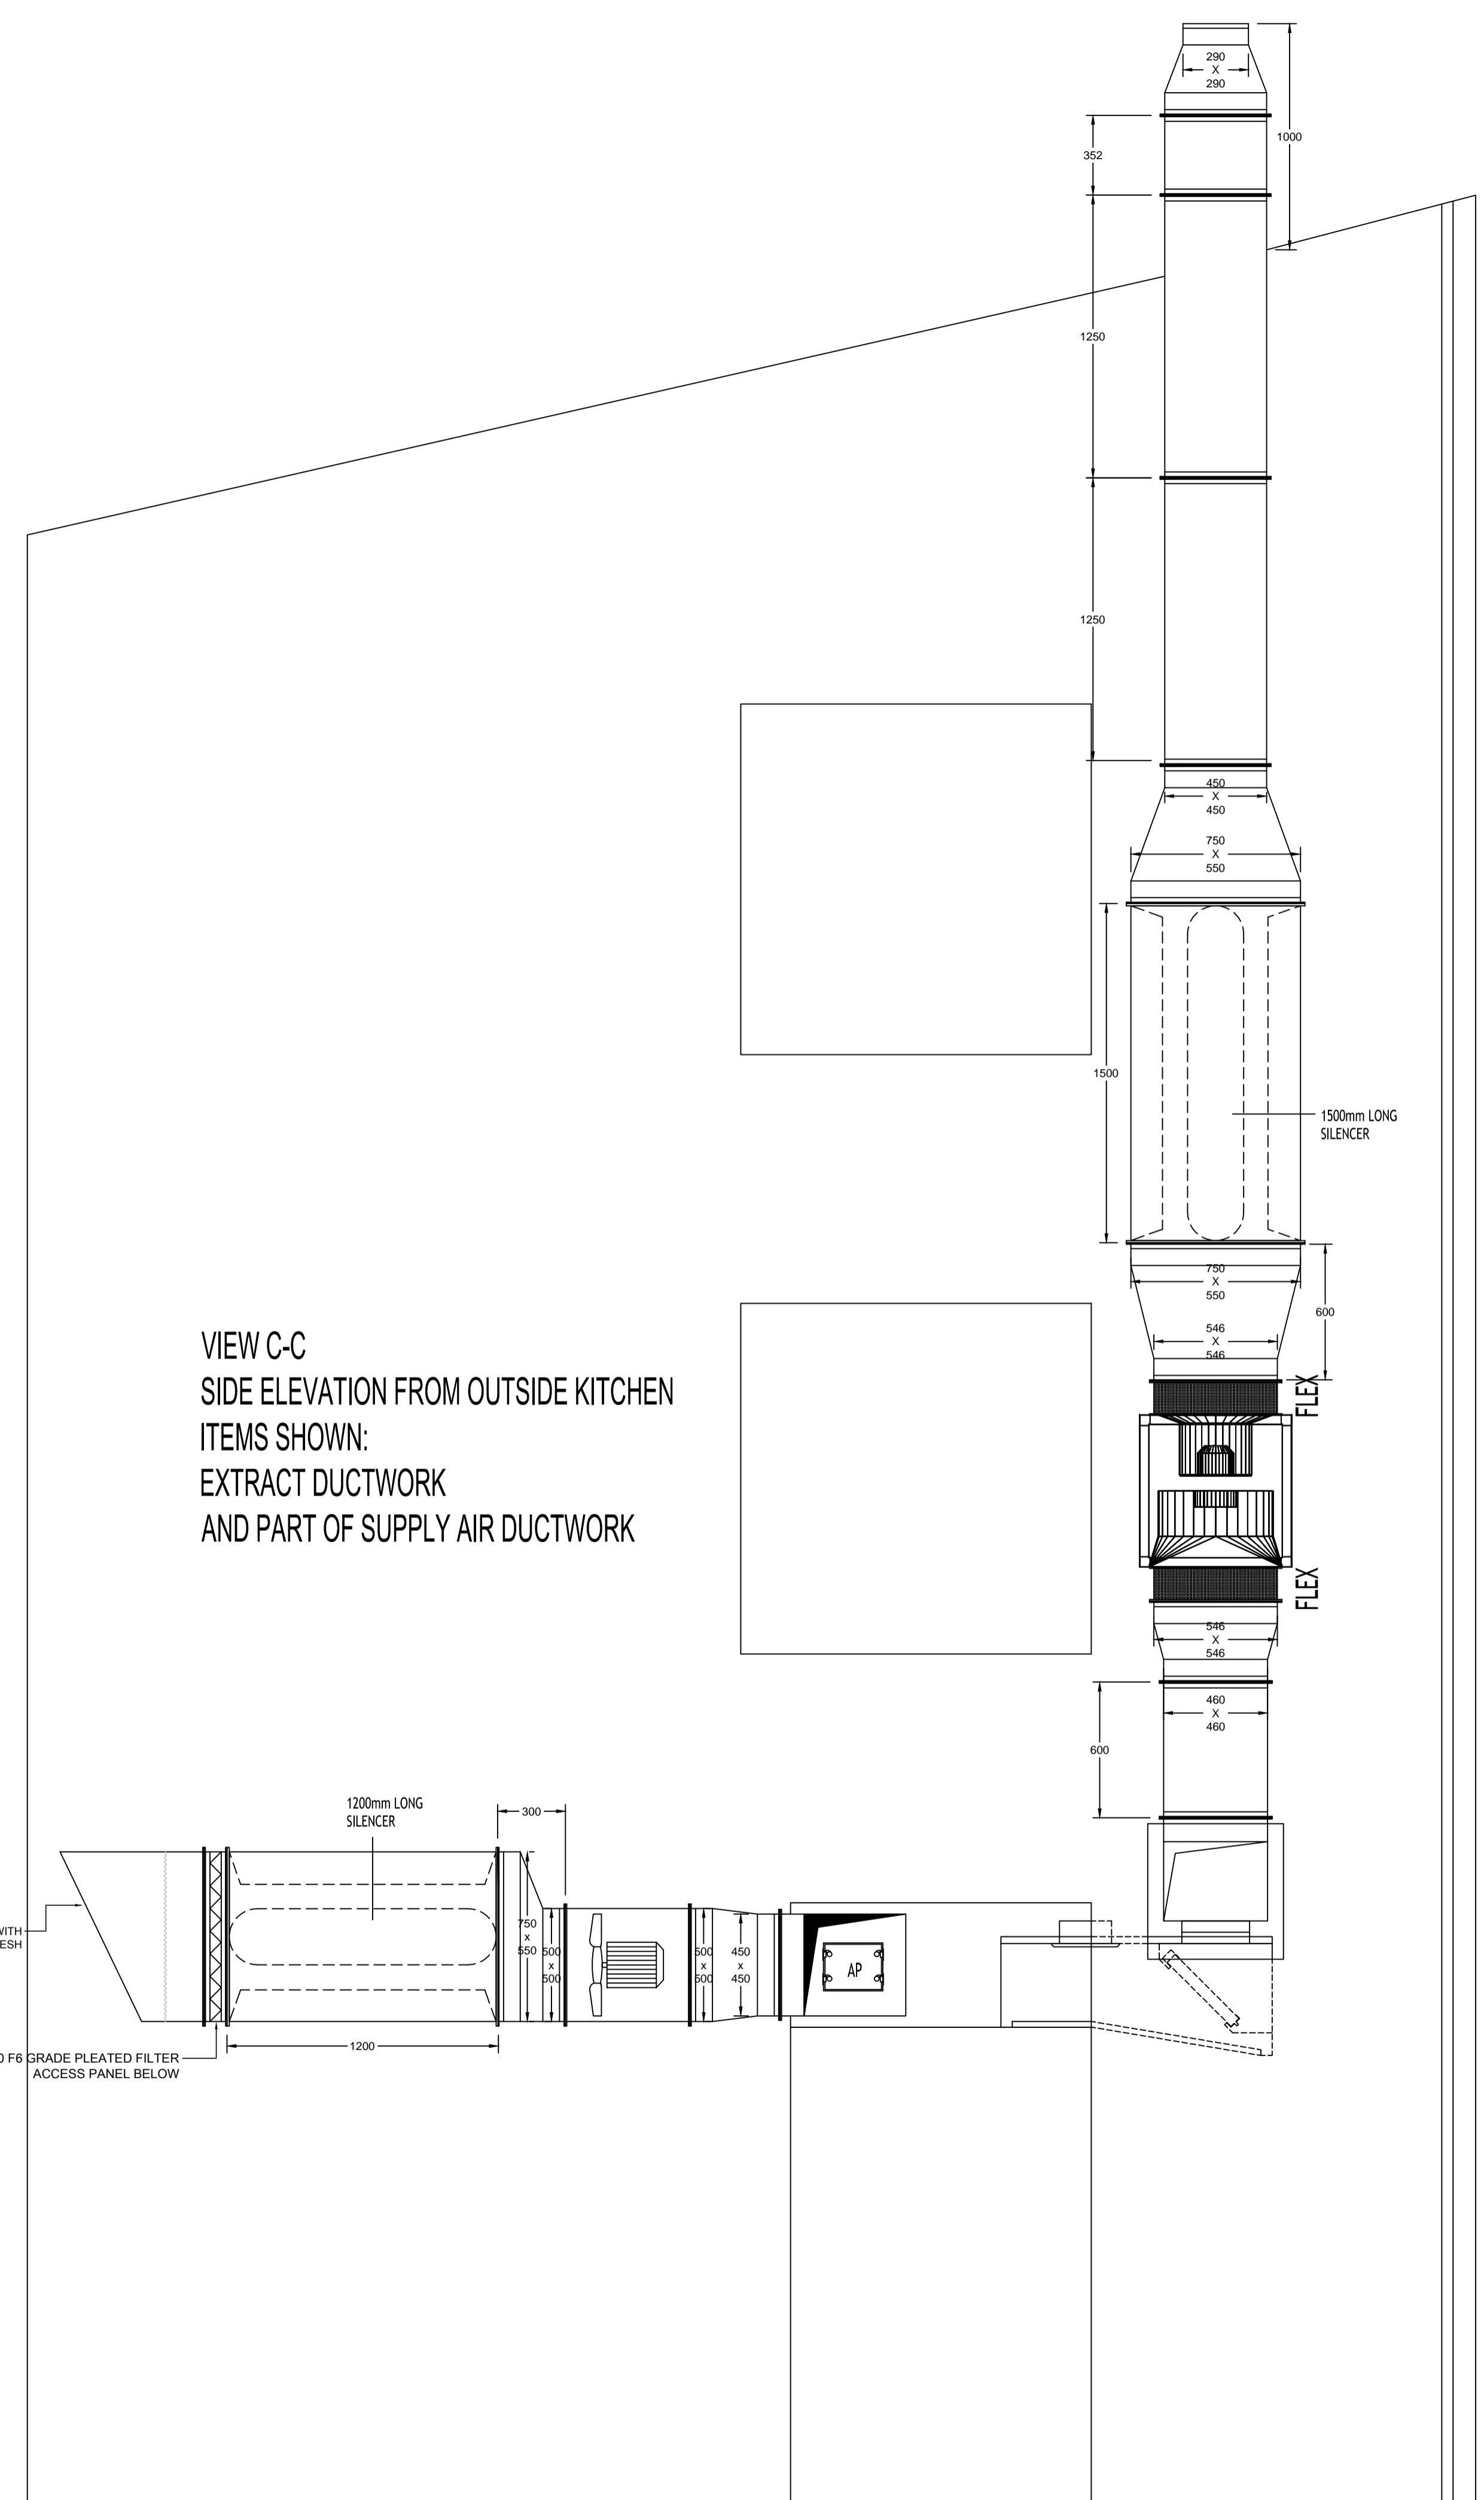

VIEW C-C
 SIDE ELEVATION FROM OUTSIDE KITCHEN
 ITEMS SHOWN:
 EXTRACT DUCTWORK
 AND PART OF SUPPLY AIR DUCTWORK

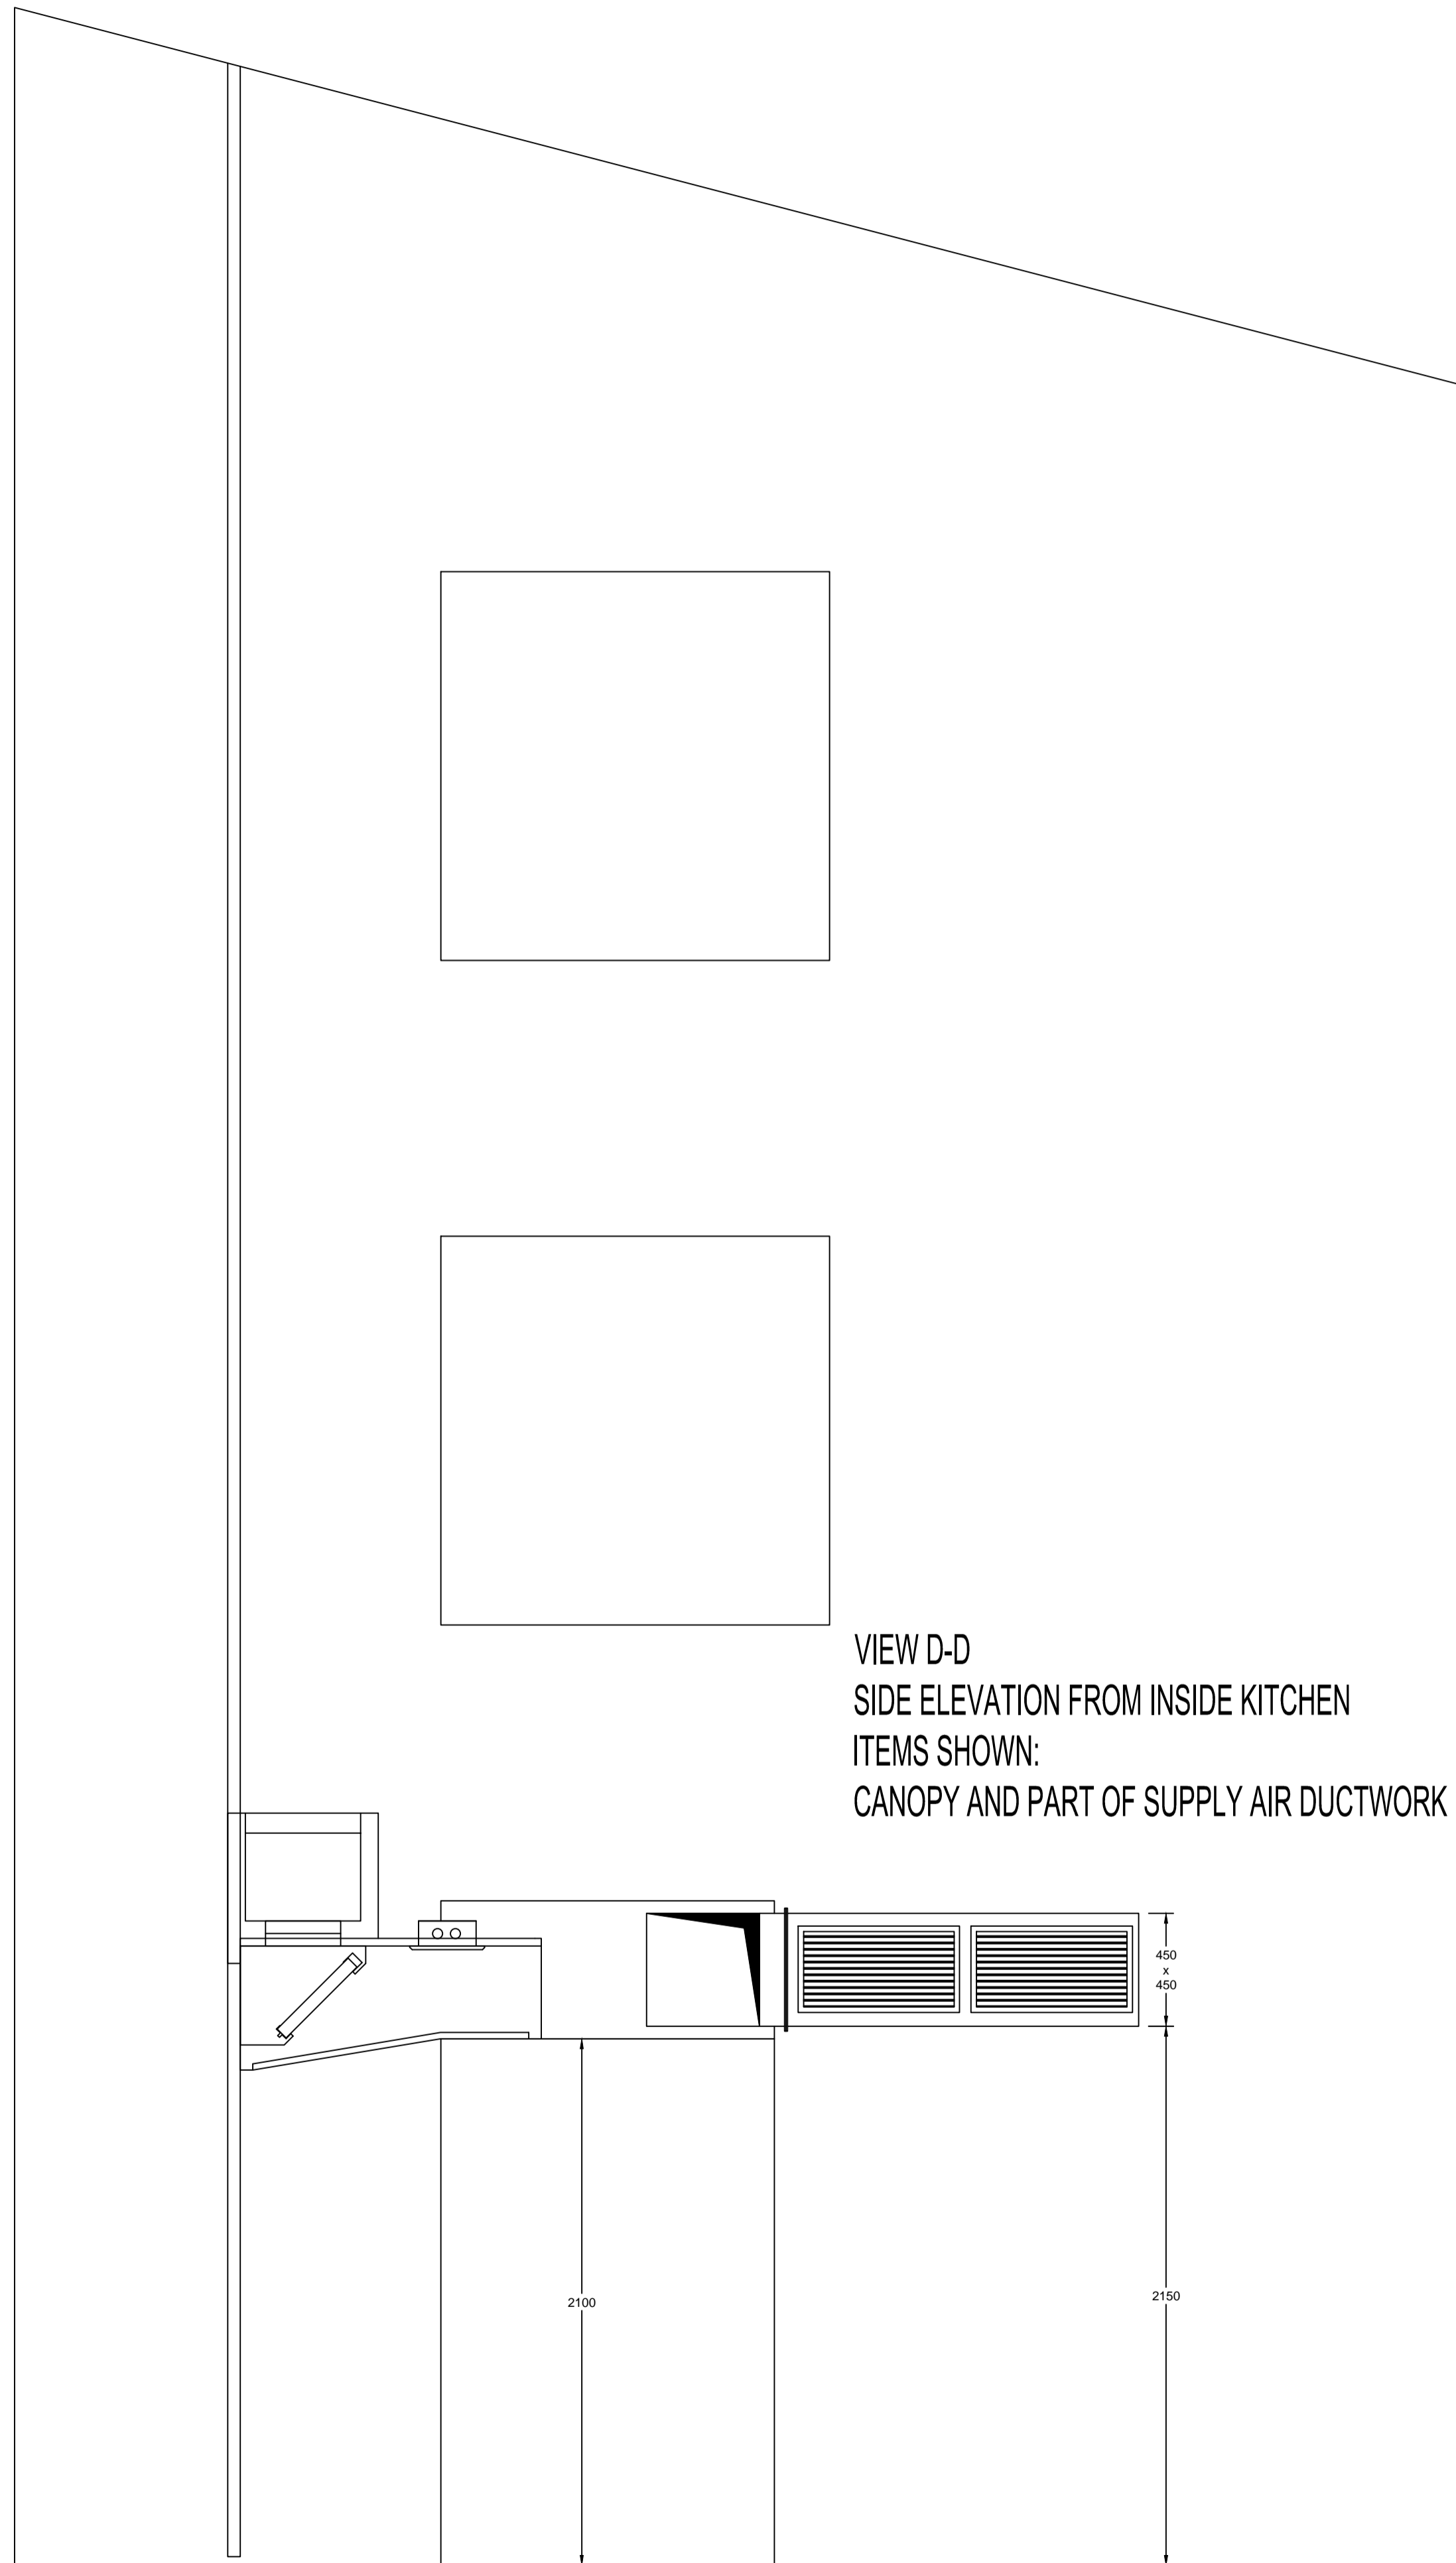

VIEW D-D
 SIDE ELEVATION FROM INSIDE KITCHEN
 ITEMS SHOWN:
 CANOPY AND PART OF SUPPLY AIR DUCTWORK

D	
C	
B	
A	

REV	DATE	DESCRIPTION



CLIENT
ENTERPRISE INNS

SITE ADDRESS
THE SMUGGLERS TAVERN

DRAWING TITLE
**VIEW C-C
 VIEW D-D**

DRAWN BY MANOLIS	CREATION DATE 10.02.15
CHECKED BY ENTERPRISE	REVISION DATE 10.02.15
SCALE 1:20	QUOTE REF. 30843
SIZE A1	JOB No. 11199 REV C

DRAWING STATUS
FOR APPROVAL

DRAWING No. SHEET NO. REVISION
11199 REV C/M - 03



Q.A. CHECK	DATE	SIGNATURE
------------	------	-----------

SPECIFICATIONS - NOTES
 304 GRADE S/S 1.2mm DP2

B	
A	

REV	DATE	DESCRIPTION
-----	------	-------------

THIS DRAWING IS THE PROPERTY OF GOLD-STAR FABRICATIONS LTD AND MUST NOT BE COPIED OR PASSED TO A THIRD PARTY IN WHOLE OR PART WITHOUT THE PRIOR WRITTEN CONSENT OF THIS COMPANY. A CHARGE MAY BE LEVIED.



CLIENT
ENTERPRISE INNS





SITE ADDRESS
THE SMUGGLERS TAVERN

DRAWING TITLE
CANOPY

DRAWN BY MANOLIS	CREATION DATE 10.02.15
CHECKED BY ENTERPRISE INNS	REVISION DATE 10.02.15
SCALE 1:20	QUOTE REF. 30843
SIZE A3	JOB No. 11199 REVC

DRAWING STATUS
FOR APPROVAL

DRAWING No 11199 REVC/V	SHEET NO -	REVISION 04	
----------------------------	---------------	----------------	--

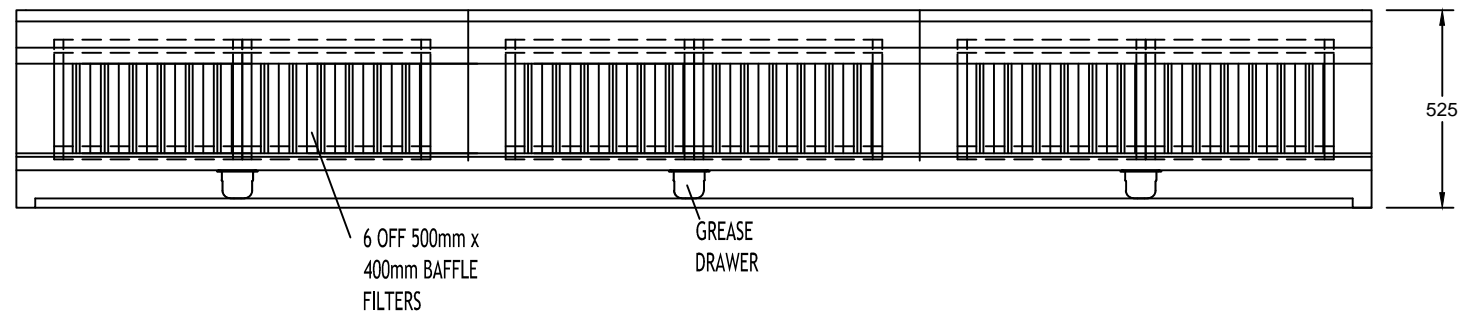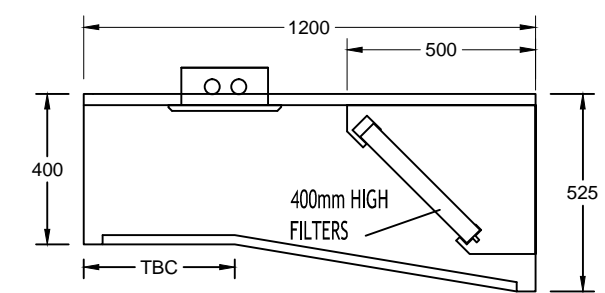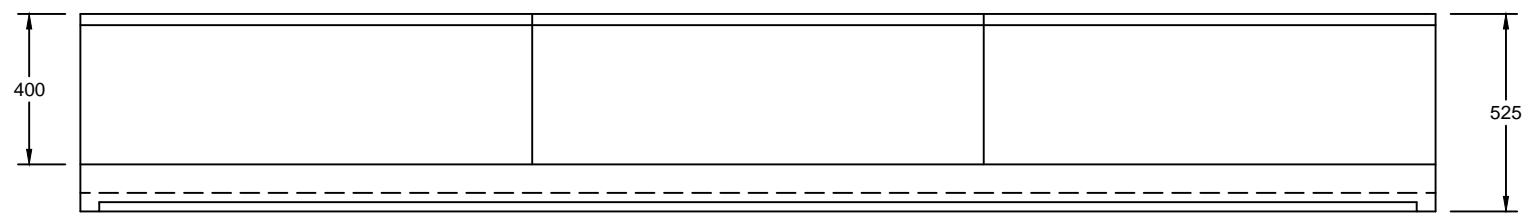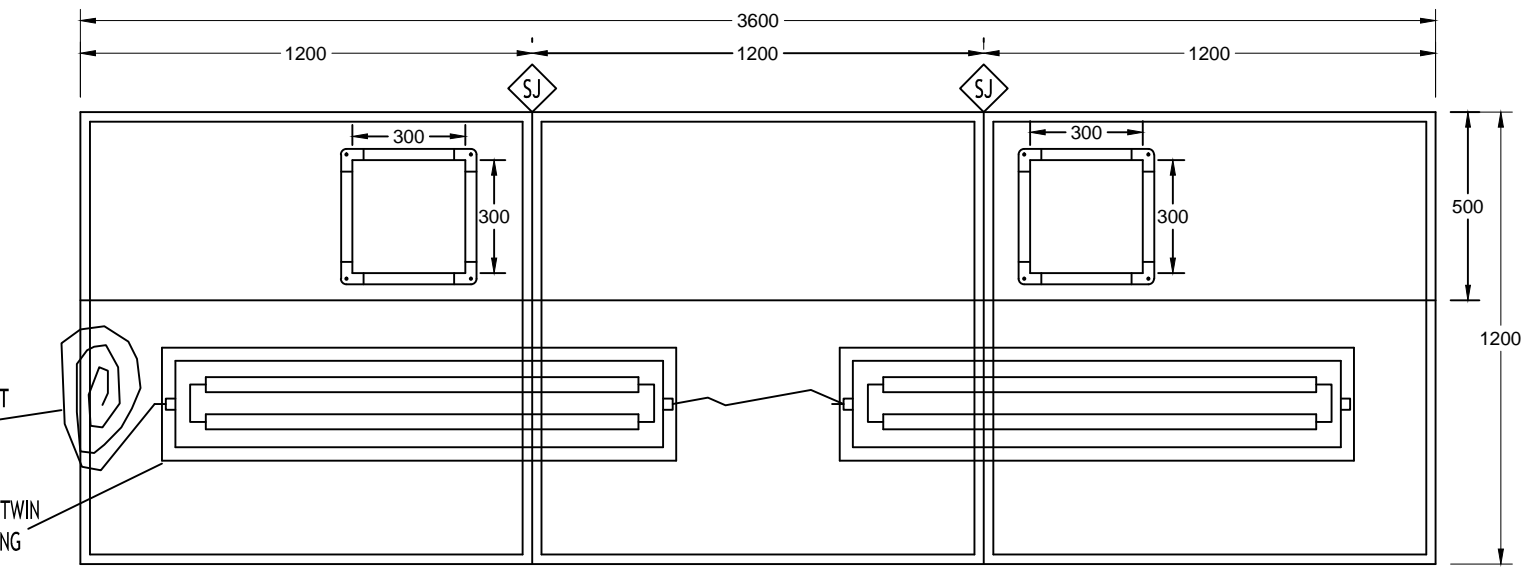

SECTIONAL ELEVATION 500mm x 400mm HIGH FILTERS