

**SPECIFICATIONS-NOTES**


CANOPY:  
 304GRADESS1.2mmDP2  
 6OFF500x400SSBAFFLEFILTERS  
 2OFFRECESSEDTWINFLUORESCENTLIGHTS

FLOWRATES:  
 (WUDFW Pu V # 3D  
 JORZUDWH SHU VSLRW Pu V  
 Velocityatpigot:6.33ms  
 Velocityatmainduct:7.1ms  
 Velocityatdischarge:14.64ms  
 Fanmodel:EltaSCPP4504-1  
 Fansoundlevelwithoutattenuation:58dBA@3meters  
 Averagenoisereductionperattenuator:10.75dBA

6XSSO] Pu V # 3D  
 JORZUDWH SHU JULOOH Pu V  
 Velocityatgrille:2.69ms  
 Velocityatentry:3.88ms  
 Velocityatfanexit:4.79ms  
 Fanmodel:EltaSMB5004-4-2  
 Fansoundlevelwithoutattenuation:58dBA@3meters

DUCTWORK:  
 Extract:  
 Galvanisedsteelrectangularductworkwith20mmMEZframes  
 throughoutunlessotherwise stated  
 Galvanisedsteelspiralductwork

SupplyAir:  
 Galvanisedsteelrectangularductworkwith20mmMEZframes  
 throughoutunlessotherwise stated

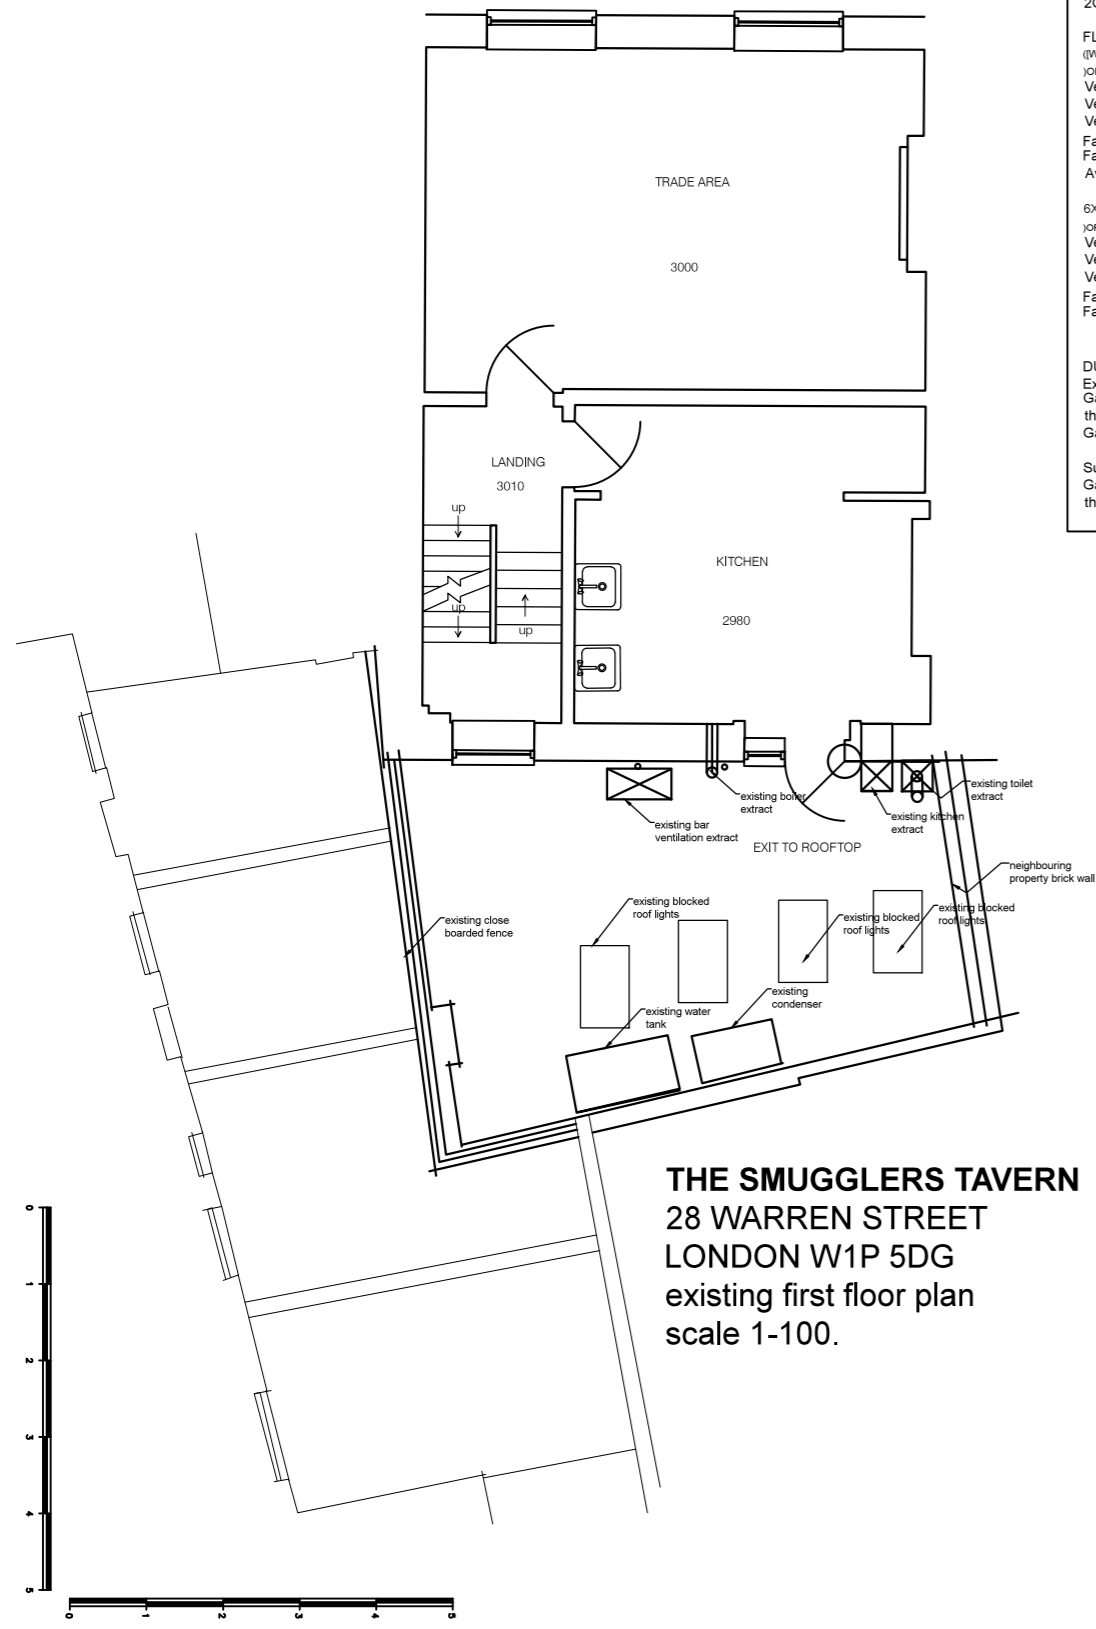

**THE SMUGGLERS TAVERN**  
 28 WARREN STREET  
 LONDON W1P 5DG  
 existing first floor plan  
 scale 1-100.



**THE SMUGGLERS TAVERN**  
 28 WARREN STREET  
 LONDON W1P 5DG  
 proposed first floor plan  
 scale 1-100.

Rev A. Ventilation terminated 1 m above the roof line. PS 09-02-2015.

REV.	NOTES	DATE	BY
DO NOT SCALE. WRITTEN DIMENSIONS TO BE USED IN PREFERENCE TO SCALED DIMENSIONS. ALL DIMENSIONS TO BE CHECKED ON SITE BY CONTRACTOR & ALL DISCREPANCIES TO BE REPORTED TO SMITH COLDHAM DESIGN LTD.			
CLIENT Enterprise Inns			
JOB TITLE Smugglers Tavern 28 Warren Street London W1T 5ND			
DRAWING TITLE First Floor Plan As Existing and Proposed			
SCALE 1-100	DRAWING No 5733-14-100		
DATE 20-11-2014	REVISION A		
DRAWN BY PS			



**smith coldham design ltd**  
 55 LIME GROVE, RUISLIP, MIDDLESEX, HA4 8RL  
 MOBILE: 07774 476 519  
 PHONE & FAX: 020 8869 9681  
 E-MAIL: patrick@smithcoldham.net  
 design - architecture - brand development - project management