


NOTES

1. Do not scale off these drawings. Dimensions govern.
2. All dimensions are given in millimetres (mm) unless noted otherwise.
3. All dimensions shall be verified on site before proceeding with the work.  
sporadicSPACE shall be notified immediately in writing of any discrepancies.
4. All dimensions relevant to the setting out of site work shall be verified by the contractor before construction and fabrication commences.
5. Workmanship and materials to be accordance with the relevant current British Standard Codes of Practice and the Local Authorities' requirements.
6. During construction the contractor shall be responsible for maintaining the structure and all building elements in a safe and stable condition.
7. This drawing must be read in conjunction with all other contract documentation and other consultants' documentation.
8. If in doubt, ask!

Rev.	Date	Reason for Issue	ch'd
P-00	19-01-2015	For planning	AKK

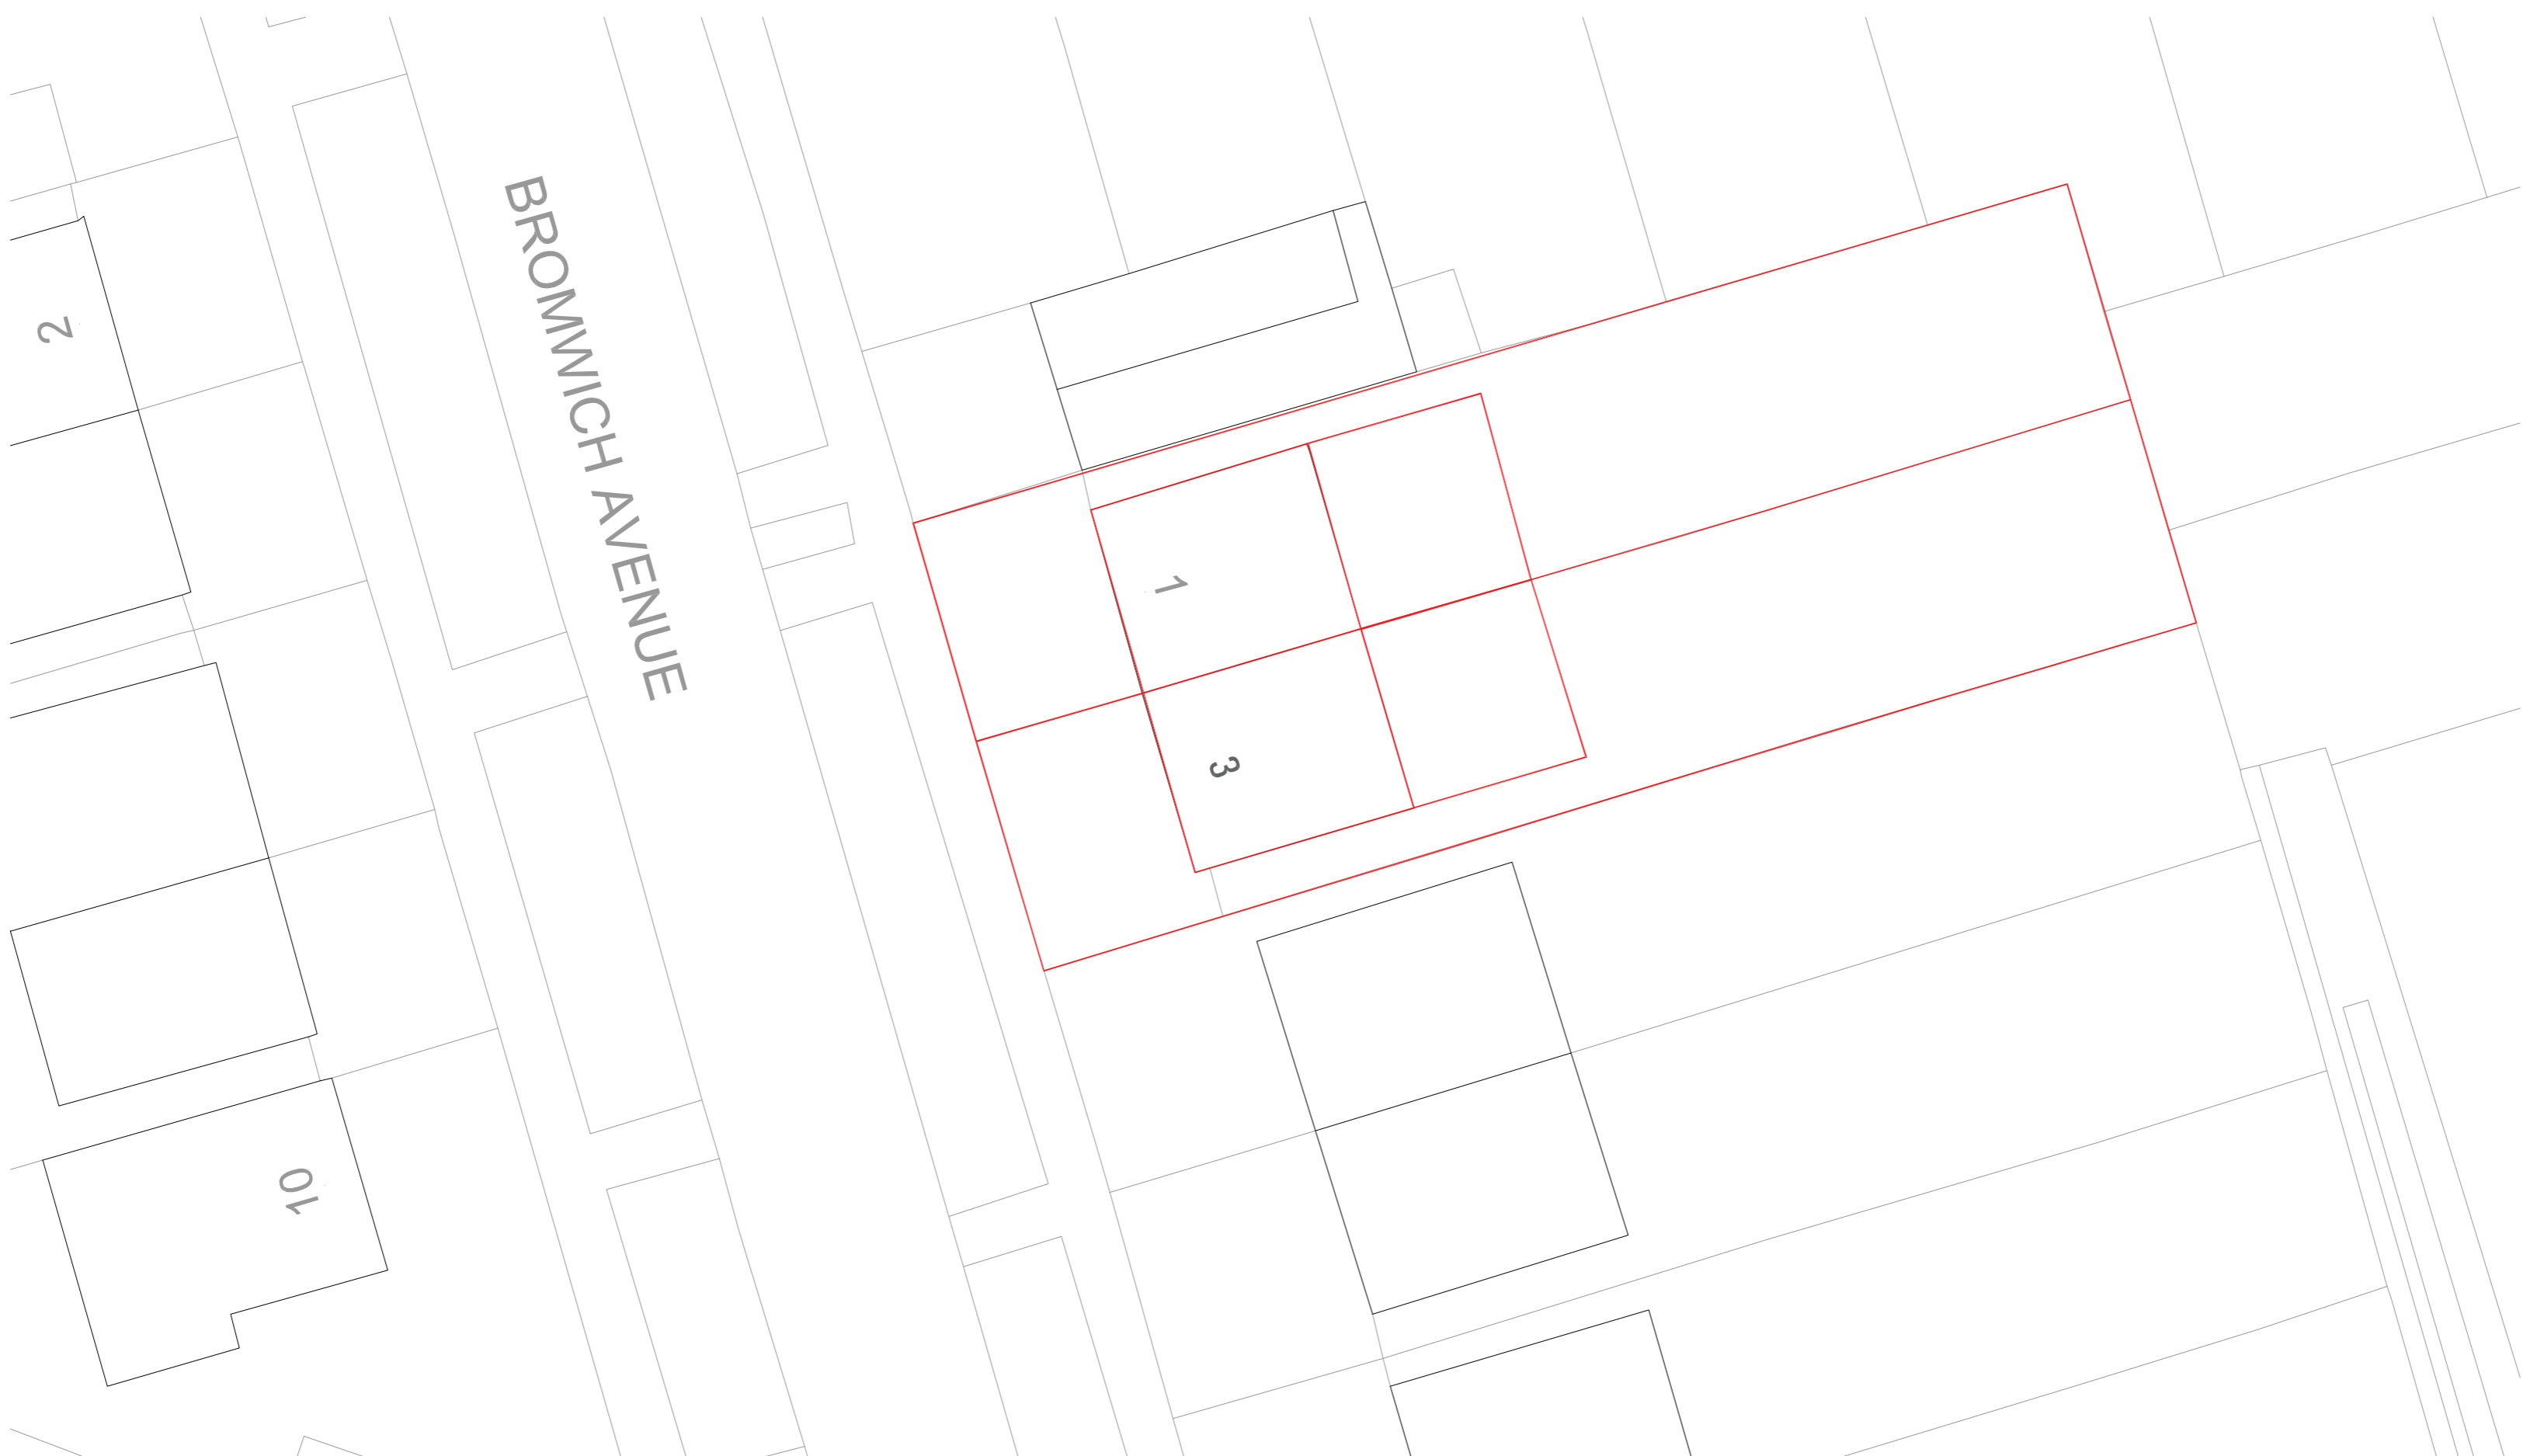

01. LOCATION PLAN 1:1250

02. SITE PLAN 1:200

**Project**  
**HOUSE HOLCOMBE**  
 1-3 Bromwich Avenue  
 London  
 N6 6QH



**Title**  
 LOCATION PLAN & SITE PLAN

Job No. SP A1023	Date DEC 2013	Drawn LS
Scale @A1 @A3	Drawing No. A100	Revision P-00