



3 Part Elevation
1:20@A1

4 Section Through New Door
1:20@A1

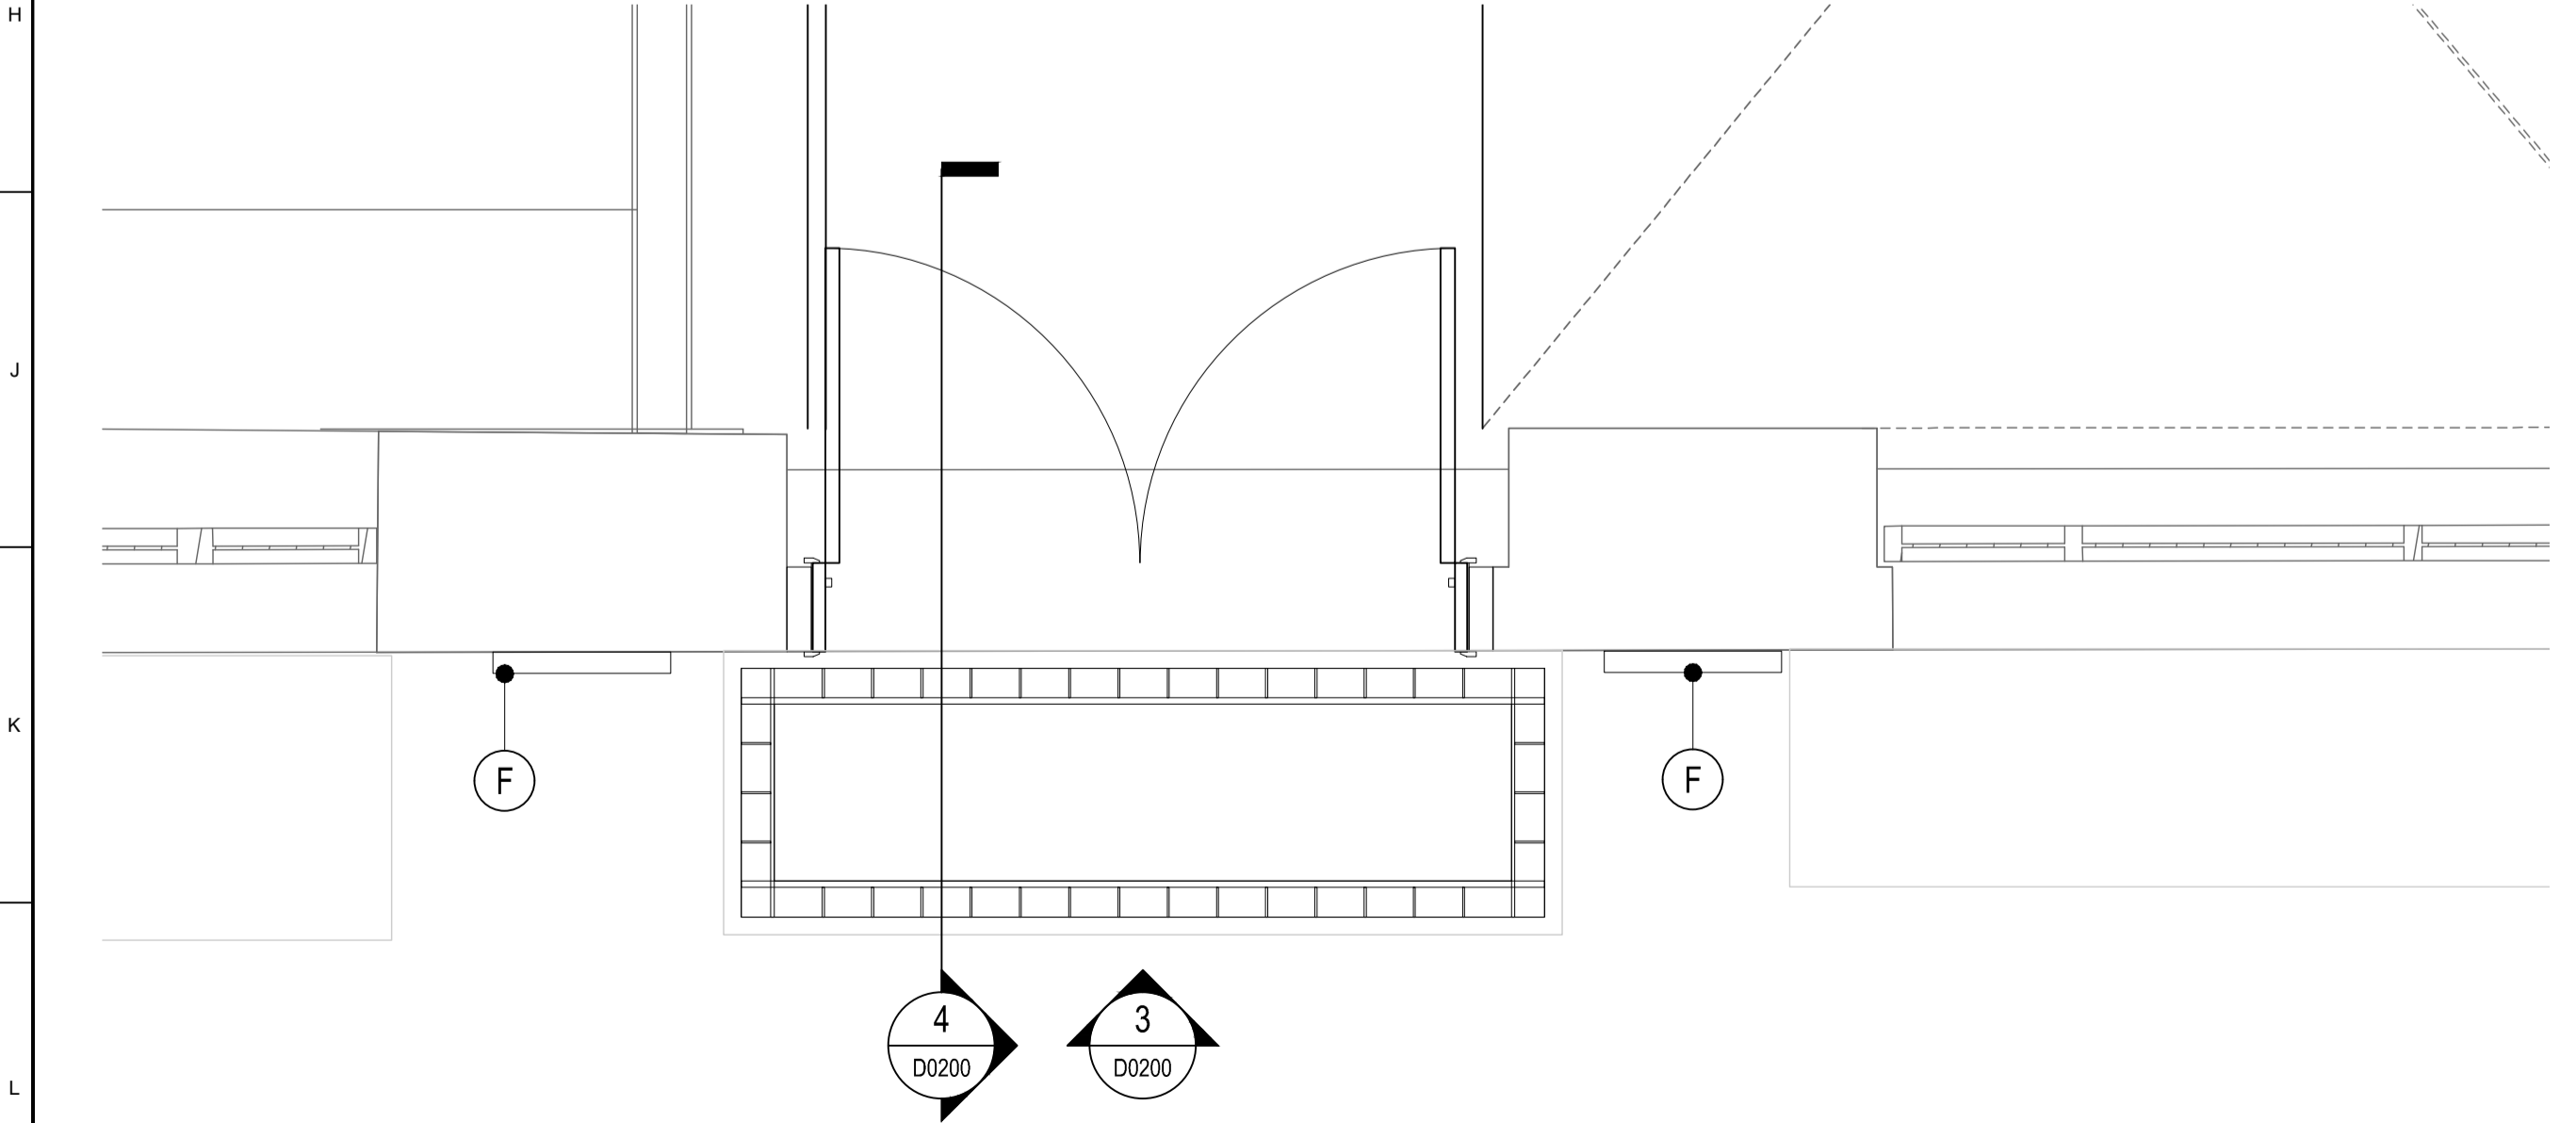

1 Ground Level Part Plan
1:20@A1

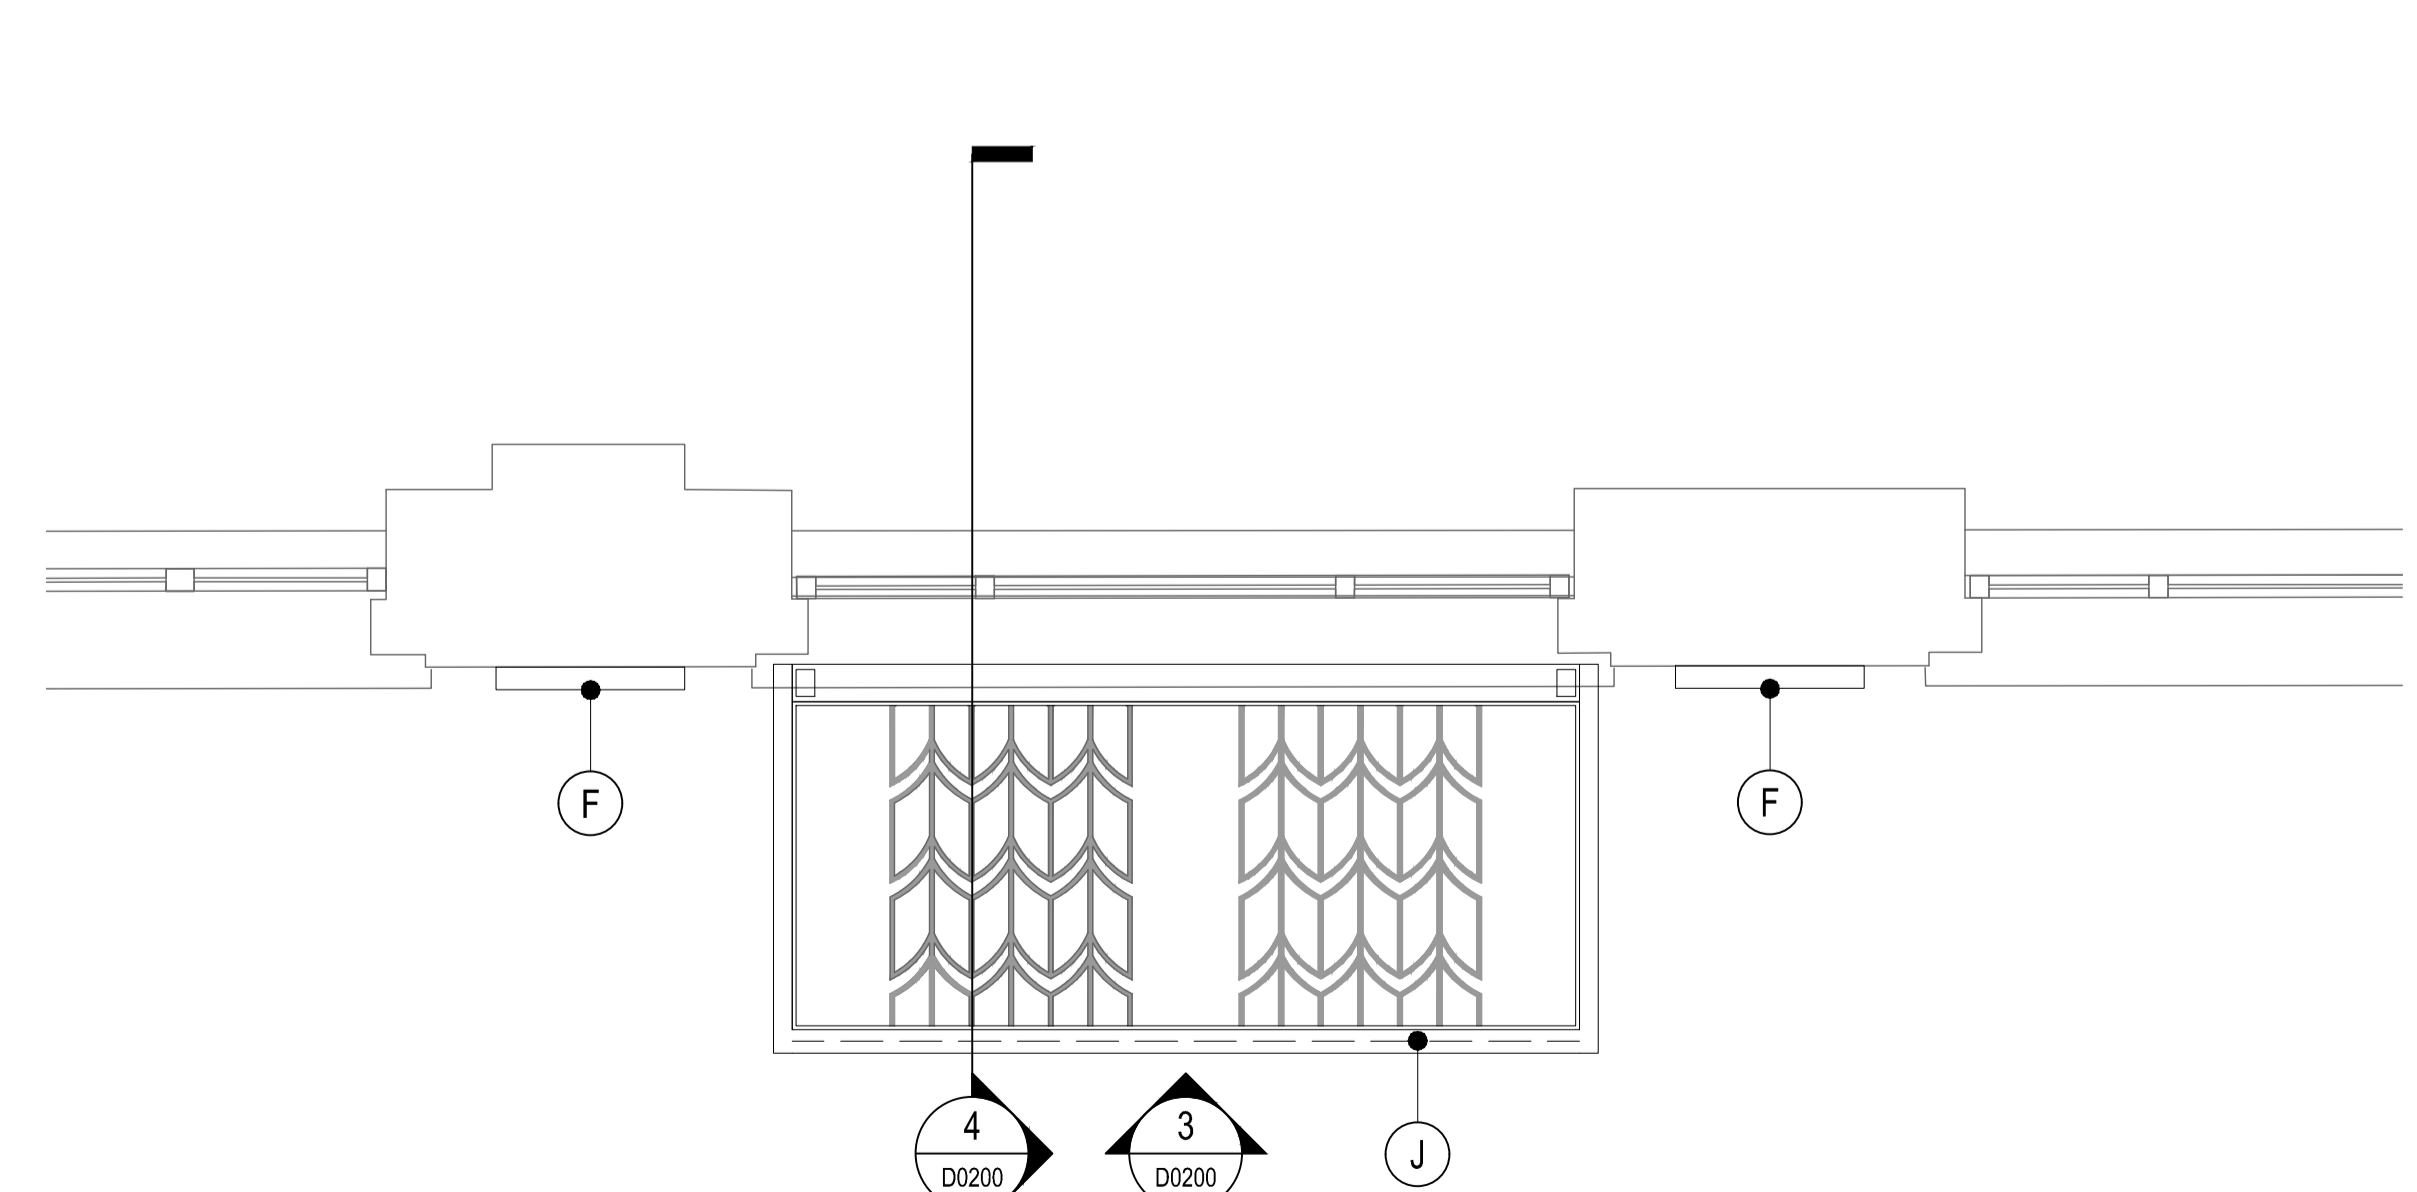

2 Level 1 Part Plan
1:20@A1

CLIENT

STRUCTURAL ENGINEER

SERVICES ENGINEER

CONSULTANT

KEY PLAN

NOTES:

THIS DRAWING IS PROTECTED BY COPYRIGHT.

ALL AREAS HAVE BEEN MEASURED FROM CURRENT DRAWINGS. THEY MAY VARY BECAUSE OF (EG) SURVEY, DESIGN DEVELOPMENT, CONSTRUCTION TOLERANCES, STATUTORY REQUIREMENTS OR RE-DEFINITION OF THE AREAS TO BE MEASURED.

- KEYNOTE
- 1 HD Bullet Camera (BX600) with standard lens, remote zoom and focus
 - 2 Dennard 2010/2015 Camera Housings
 - 3 VARIO IP PoE i4: fully IP controllable Infra-Red lighting designed for CCTV and security installations
 - 4 GALLAGHER T-Series Readers, access control card reader
 - 5 Video door entry intercom panel
 - 6 CCTV Info Signe. Brushed stainless steel with black lettering
 - A New signage with white lettering onto panel painted to match listed door surround
 - F New signage refer to drawing D0210
 - J Led lighting strip in canopy

P3	24.02.15	Security door video and signage added	eg	KL
P2	15.12.14	Entrance door design revised.	hd	KL
P1	29.08.14	Issued for Planning.	hd	KL
No.	Date	Comment	Drawn	Chk'd

Revisions

Issue Status

PRELIMINARY

tp bennett
architecture
interiors
planning

One America Street London SE1 0NE UK +44 (0)20 7206 2000 www.tpbennett.com


Project

Mishcon de Reya
Africa House


Drawing Title

Rear door plans and elevations
Proposed - External Signage
CCTV and vault grille

Drawn	Date	Scale	Alt. Ref.
hd	29.09.14	@ A1 1:20	--
tp bennett Project No.	Drawing Number	Rev	
R7046	D 0200	P3	

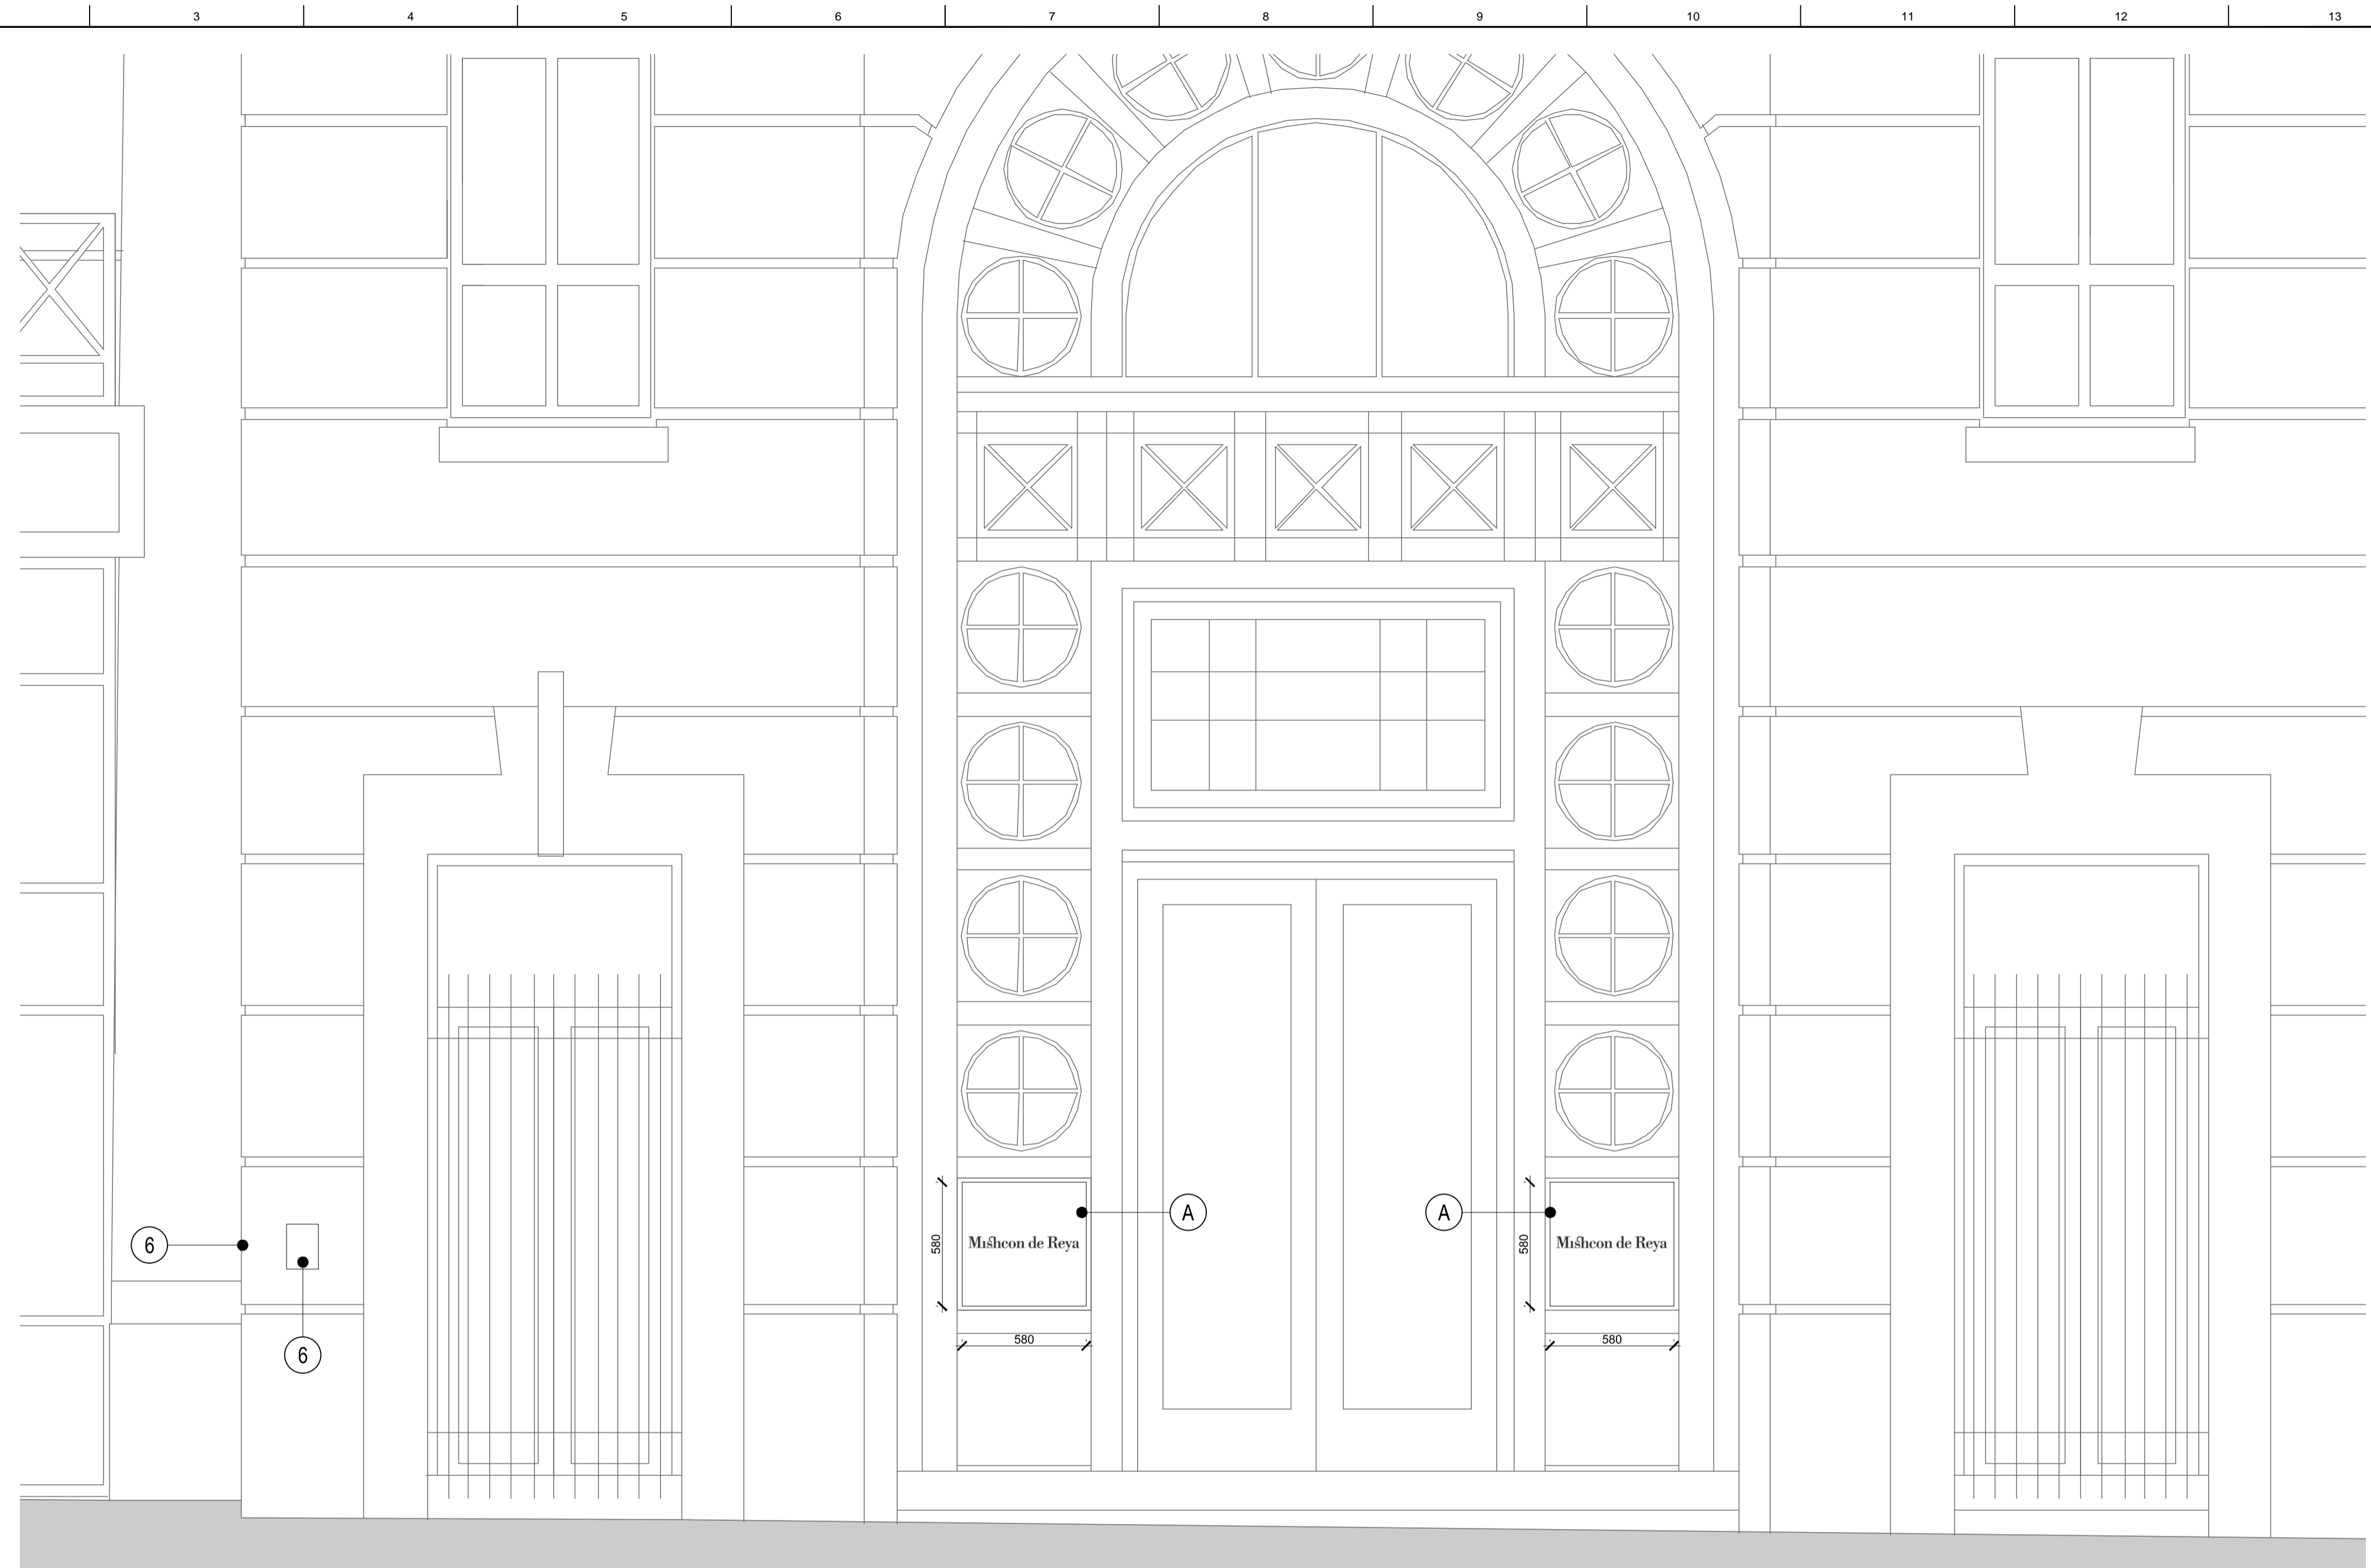

2 Part Elevation
1:20@A1

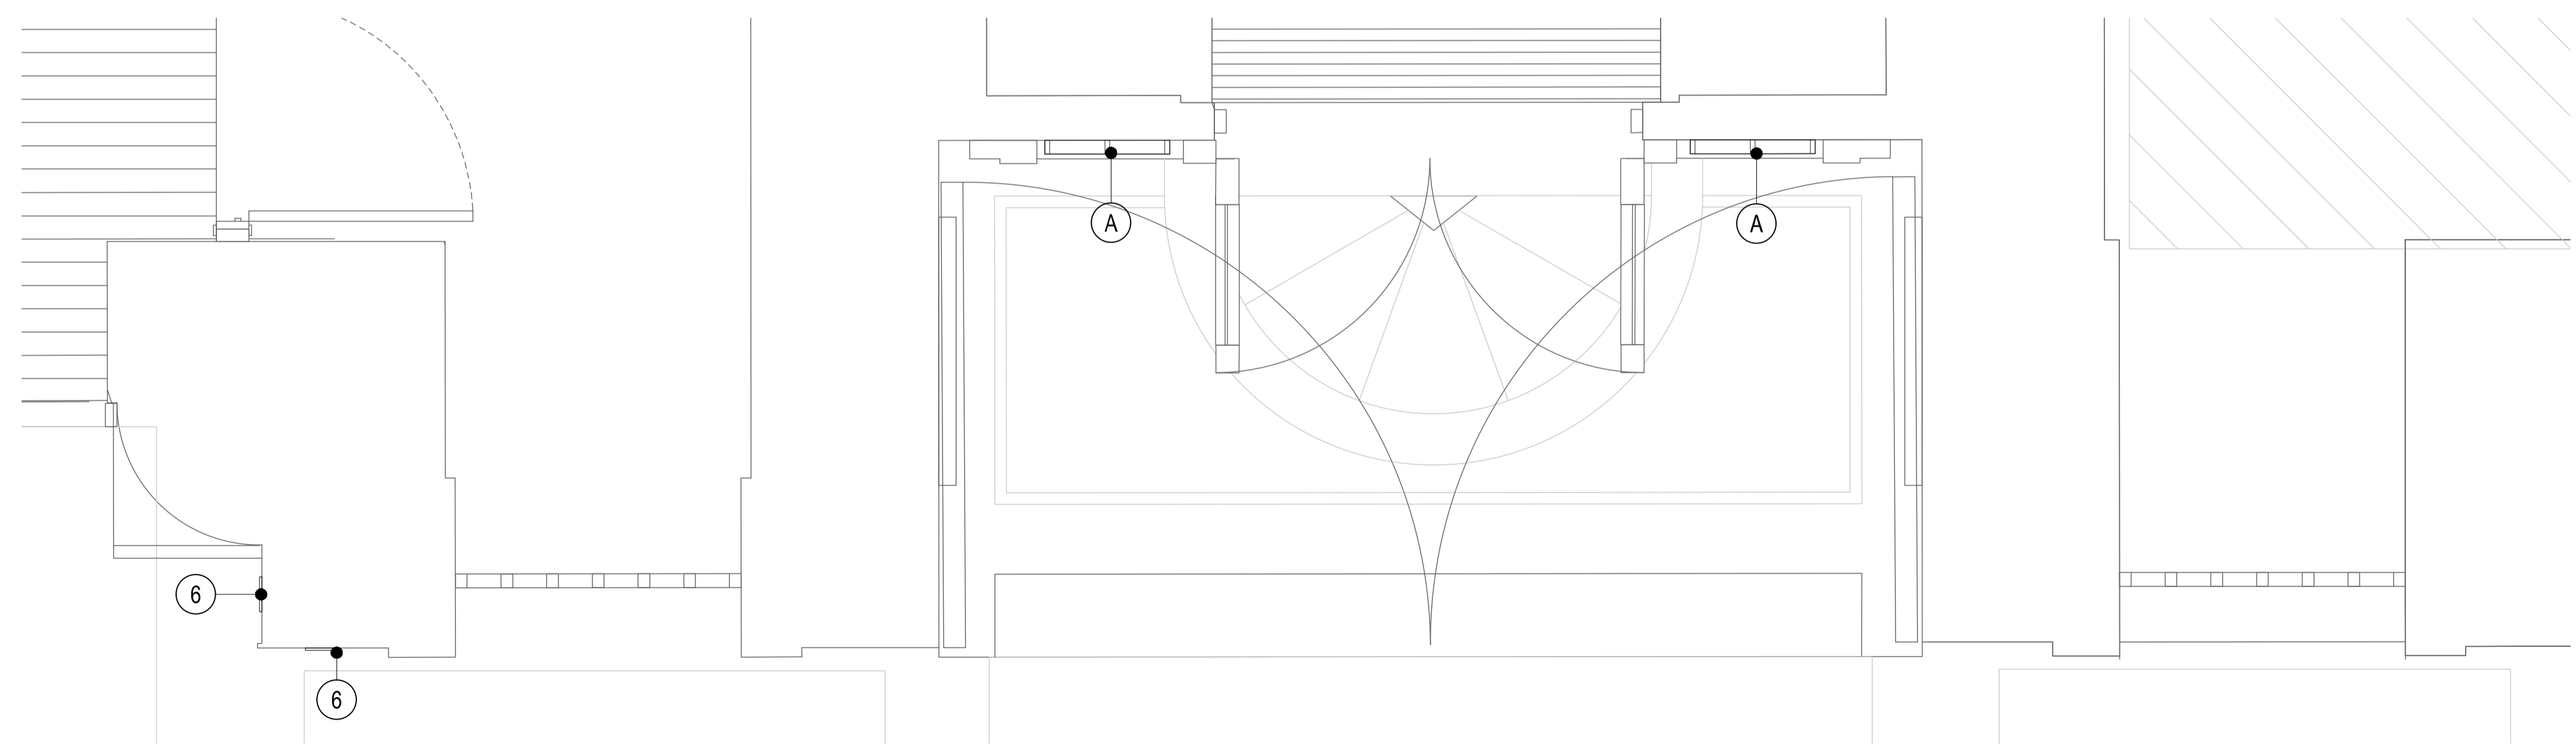

1 Ground Level Part Plan
1:20@A1

CLIENT
STRUCTURAL ENGINEER
SERVICES ENGINEER
CONSULTANT

KEY PLAN

NOTES:
THIS DRAWING IS PROTECTED BY COPYRIGHT.
ALL AREAS HAVE BEEN MEASURED FROM CURRENT DRAWINGS. THEY MAY VARY BECAUSE OF (EG) SURVEY, DESIGN DEVELOPMENT, CONSTRUCTION TOLERANCES, STATUTORY REQUIREMENTS OR RE-DEFINITION OF THE AREAS TO BE MEASURED.

- KEYNOTE
- ① HD Bullet Camera (BX600) with standard lens, remote zoom and focus
 - ② Dennard 2010/2015 Camera Housings
 - ③ VARIO IP PoE i4: fully IP controllable Infra-Red lighting designed for CCTV and security installations
 - ④ GALLAGHER T-Series Readers, access control card reader
 - ⑤ Video door entry intercom panel
 - ⑥ CCTV Info Signe. Brushed stainless steel with black lettering
 - A New signage with white lettering onto panel painted to match listed door surround
 - F New signage refer to drawing D0210
 - J Led lighting strip in canopy

P1	24.02.15	Issued for Planning.	EG	KL
No.	Date	Comment	Drawn	Chk'd
Revisions				


Issue Status
PRELIMINARY

tp bennett
architecture
interiors
planning
One America Street London SE1 0NE UK +44 (0)20 7206 2000 www.tpbenett.com

Project
Mishcon de Reya
Africa House

Drawing Title
Enlarged plans and elevations
Proposed
Kingsway Entrance Signage

Drawn	Date	Scale @ A1	Alt. Ref.
eg	16.02.15	1:20	--
tp bennett Project No.	Drawing Number	Rev	
R7046	D 0201	P1	

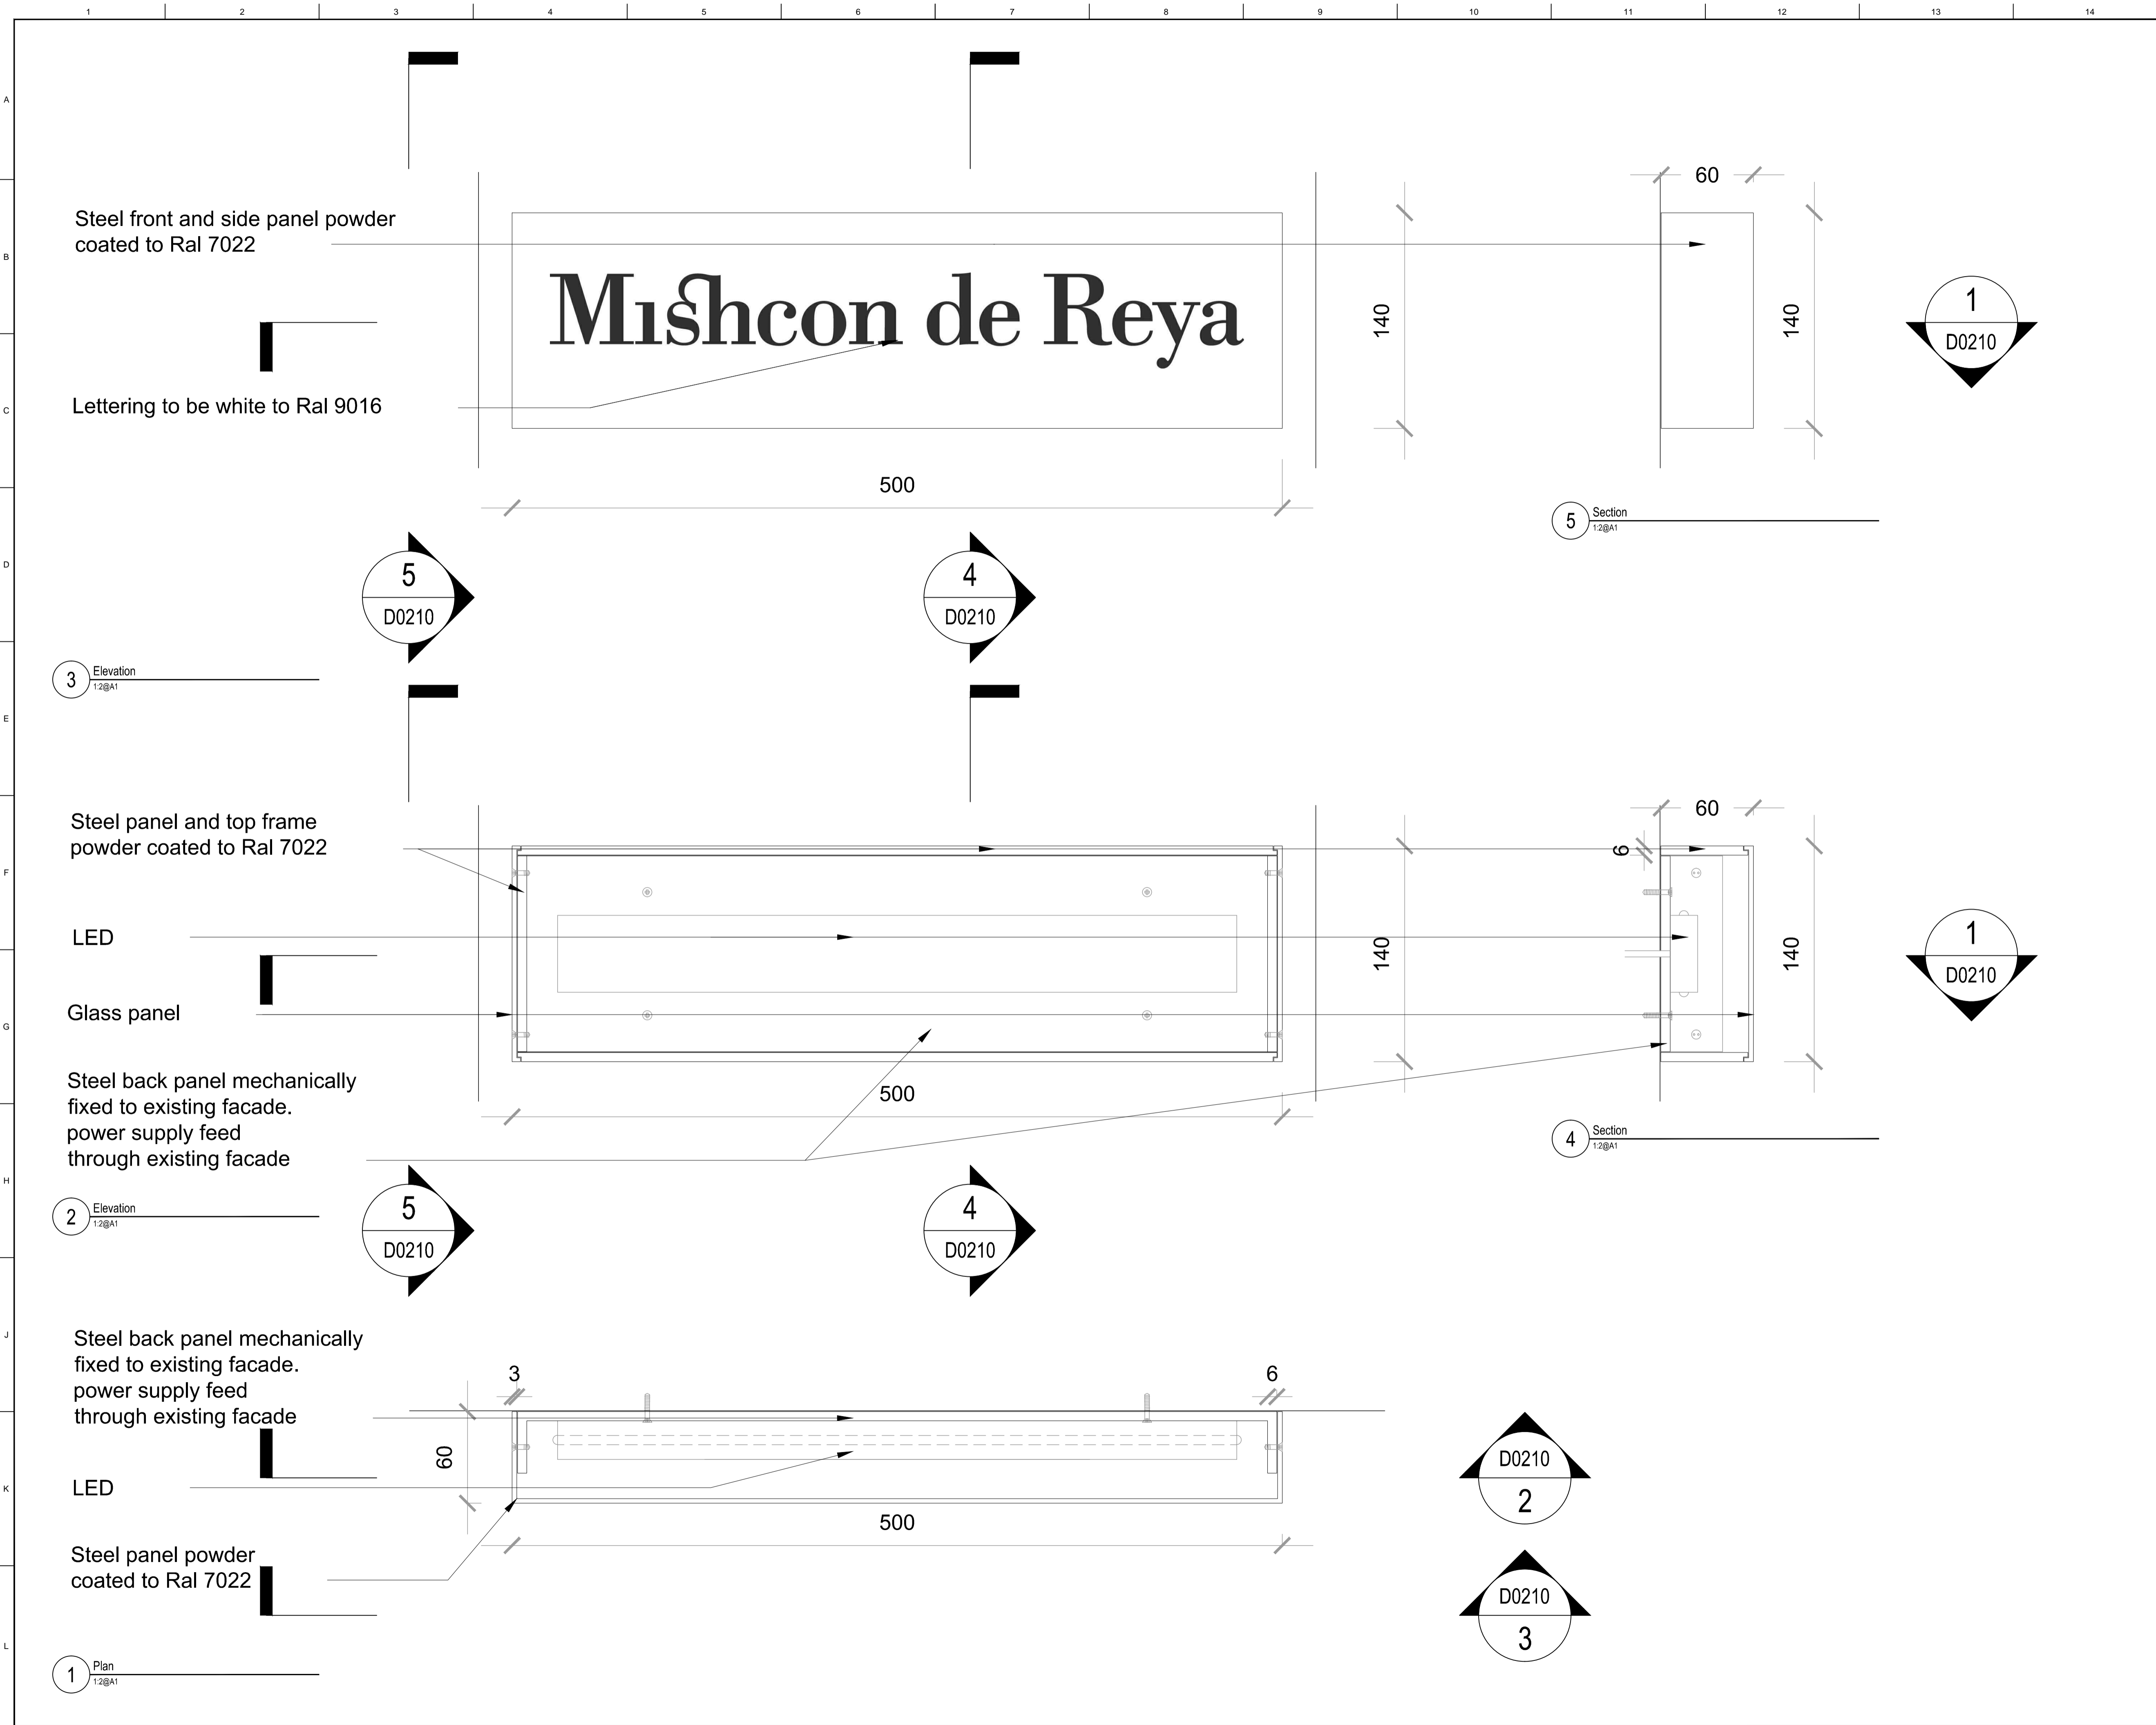

CLIENT
 STRUCTURAL ENGINEER
 SERVICES ENGINEER
 CONSULTANT

KEY PLAN

NOTES:
 DO NOT SCALE. FIGURED DIMENSIONS ONLY TO BE TAKEN FROM THIS DRAWING. CHECK DIMENSIONS ON SITE AND REPORT DISCREPANCIES TO THE ARCHITECT.
 THIS DRAWING IS PROTECTED BY COPYRIGHT.
 ALL AREAS HAVE BEEN MEASURED FROM CURRENT DRAWINGS. THEY MAY VARY BECAUSE OF (EG) SURVEY, DESIGN DEVELOPMENT, CONSTRUCTION TOLERANCES, STATUTORY REQUIREMENTS OR RE-DEFINITION OF THE AREAS TO BE MEASURED.

P1	16.02.15	Issue for Planning	EG	BR
No.	Date	Comment	Drawn	Chk'd

Revisions

Issue Status
PRELIMINARY

tp bennett
 architecture
 interiors
 planning

One America Street London SE1 0NE UK +44 (0) 20 7206 2000 www.tpbenett.com

Project
 Mishcon de Reya
 Africa House

Drawing Title
 Rear Door Signage Details

Drawn	Date	Scale @ A1	Alt. Ref.
eg	11.02.2015	1:2	--
tp bennett Project No.	Drawing Number	Rev	
R7046	D 0210	P1	



CLIENT

STRUCTURAL ENGINEER

SERVICES ENGINEER

CONSULTANT

KEY PLAN

NOTES:

DO NOT SCALE. FIGURED DIMENSIONS ONLY TO BE TAKEN FROM THIS DRAWING. CHECK DIMENSIONS ON SITE AND REPORT DISCREPANCIES TO THE ARCHITECT.

THIS DRAWING IS PROTECTED BY COPYRIGHT.

ALL AREAS HAVE BEEN MEASURED FROM CURRENT DRAWINGS. THEY MAY VARY BECAUSE OF (EG) SURVEY, DESIGN DEVELOPMENT, CONSTRUCTION TOLERANCES, STATUTORY REQUIREMENTS OR RE-DEFINITION OF THE AREAS TO BE MEASURED.

- KEYNOTE
- ① HD Bullet Camera (BX600) with standard lens, remote zoom and focus
 - ② Dennard 2010/2015 Camera Housings
 - ③ VARIO IP PoE i4; fully IP controllable Infra-Red lighting designed for CCTV and security installations
 - ④ GALLAGHER T-Series Readers, access control card reader
 - ⑤ Video door entry intercom panel
 - ⑥ CCTV Info Signe. Brushed stainless steel with black lettering
 - A New signage with white lettering onto panel painted to match listed door surround
 - F New signage refer to drawing D0210
 - J Led lighting strip in canopy

P1 24.02.15 PRELIMINARY ISSUE		EG	KL
No.	Date	Comment	Drawn Chk'd
Revisions			

Issue Status

PRELIMINARY

tp bennett
architecture
interiors
planning

One America Street London SE1 0NE UK +44 (0)20 7206 2000 www.tpbenett.com

Project

Mishcon de Reya
Africa House

Drawing Title

West Proposal Elevation
External signage,
CCTV and vault grille

Drawn	Date	Scale @ A1	Alt. Ref.
eg	09.02.2015	1:100	--
tp bennett Project No.	Drawing Number	Rev	
R7046	D 0401	P1	



CLIENT

STRUCTURAL ENGINEER

SERVICES ENGINEER

CONSULTANT

KEY PLAN


 
NOTES:

DO NOT SCALE. FIGURED DIMENSIONS ONLY TO BE TAKEN FROM THIS DRAWING. CHECK DIMENSIONS ON SITE AND REPORT DISCREPANCIES TO THE ARCHITECT.

THIS DRAWING IS PROTECTED BY COPYRIGHT.

ALL AREAS HAVE BEEN MEASURED FROM CURRENT DRAWINGS. THEY MAY VARY BECAUSE OF (EG) SURVEY, DESIGN DEVELOPMENT, CONSTRUCTION TOLERANCES, STATUTORY REQUIREMENTS OR RE-DEFINITION OF THE AREAS TO BE MEASURED.

KEYNOTE

- ①  HD Bullet Camera (BX600) with standard lens, remote zoom and focus
- ②  Denard 2010/2015 Camera Housings
- ③  VARIO IP PoE i4: fully IP controllable Infra-Red lighting designed for CCTV and security installations
- ④  GALLAGHER T-Series Readers, access control card reader
- ⑤  Video door entry intercom panel
- ⑥  CCTV Info Sign. Brushed stainless steel with black lettering
- Ⓐ  New signage with white lettering onto panel painted to match listed door surround
- Ⓕ  New signage refer to drawing D0210
- Ⓙ  Led lighting strip in canopy

P1	24.02.15	PRELIMINARY ISSUE	EG	KL
No.	Date	Comment	Drawn	Chk'd
Revisions				

Issue Status
PRELIMINARY

tp bennett
architecture
interiors
planning


One America Street London SE1 0NE UK +44 (0) 20 7206 2000 www.tpbenett.com

Project
**Mishcon de Reya
Africa House**

Drawing Title
**North Proposal Elevation
External Signage
CCTV and vault grille**

Drawn	Date	Scale @ A1	Alt. Ref.
eg	09.02.2015	1:100	--

tp bennett Project No.	Drawing Number	Rev
R7046	D 0402	P1

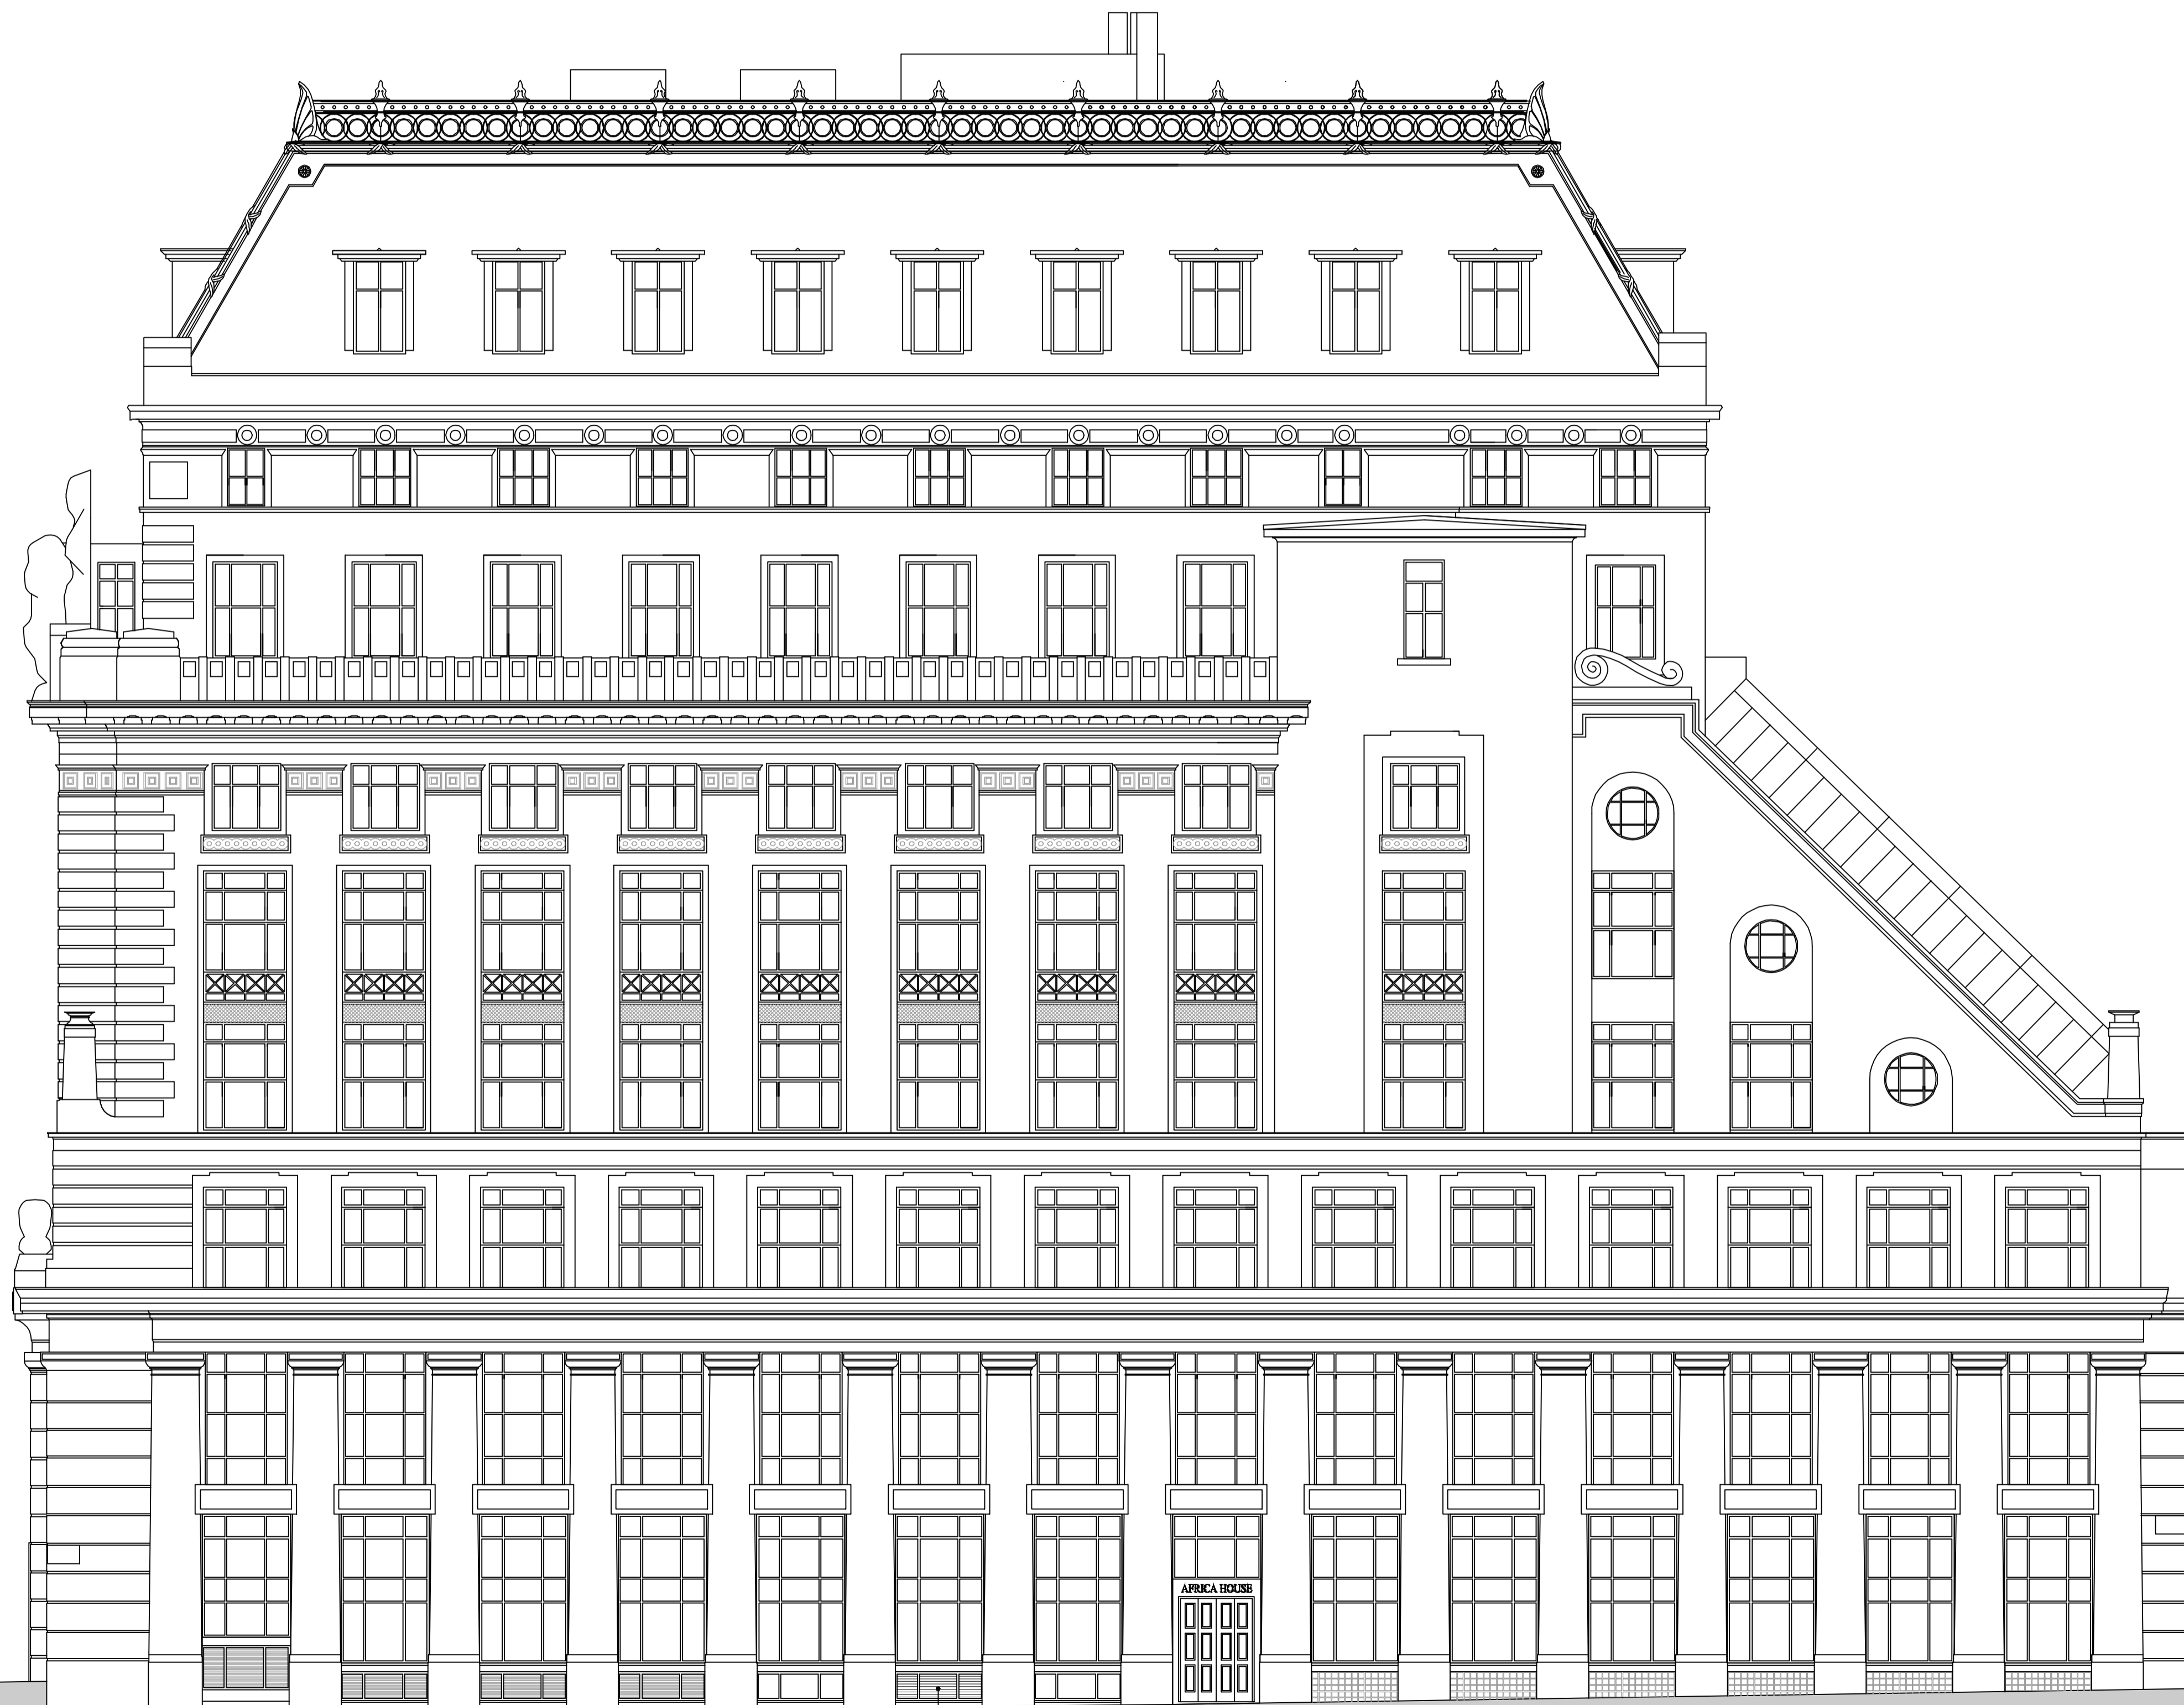

NEW VAULT LOUVRE TO REPLACE BASEMENT WINDOW.
COLOUR TO MATCH WITH EXISTING FRAME

CLIENT

STRUCTURAL ENGINEER

SERVICES ENGINEER

CONSULTANT

KEY PLAN










NOTES:

DO NOT SCALE. FIGURED DIMENSIONS ONLY TO BE TAKEN FROM THIS DRAWING. CHECK DIMENSIONS ON SITE AND REPORT DISCREPANCIES TO THE ARCHITECT.

THIS DRAWING IS PROTECTED BY COPYRIGHT.

ALL AREAS HAVE BEEN MEASURED FROM CURRENT DRAWINGS. THEY MAY VARY BECAUSE OF (EG) SURVEY, DESIGN DEVELOPMENT, CONSTRUCTION TOLERANCES, STATUTORY REQUIREMENTS OR RE-DEFINITION OF THE AREAS TO BE MEASURED.

KEYNOTE

- 1  HD Bullet Camera (BX600) with standard lens, remote zoom and focus
- 2  Dennard 2010/2015 Camera Housings
- 3  VARIO IP PoE i4: fully IP controllable Infra-Red lighting designed for CCTV and security installations
- 4  GALLAGHER T-Series Readers, access control card reader
- 5  Video door entry intercom panel
- 6  CCTV Info Signe. Brushed stainless steel with black lettering
- A  New signage with white lettering onto panel painted to match listed door surround
- F  New signage refer to drawing D0210
- J  Led lighting strip in canopy

P1	24.02.15	PRELIMINARY ISSUE	EG	HD
No.	Date	Comment	Drawn	Chk'd
Revisions				

Issue Status
PRELIMINARY


tp bennett
architecture
interiors
planning
One America Street London SE1 0NE UK +44 (0) 20 7206 2000 www.tpbennett.com

Project
Mishcon de Reya
Africa House

Drawing Title
South Proposal Elevation

Drawn	Date	Scale @ A1	Alt. Ref.
eg	10.02.2015	1:100	--

tp bennett Project No.	Drawing Number	Rev
R7046	D 0403	P1

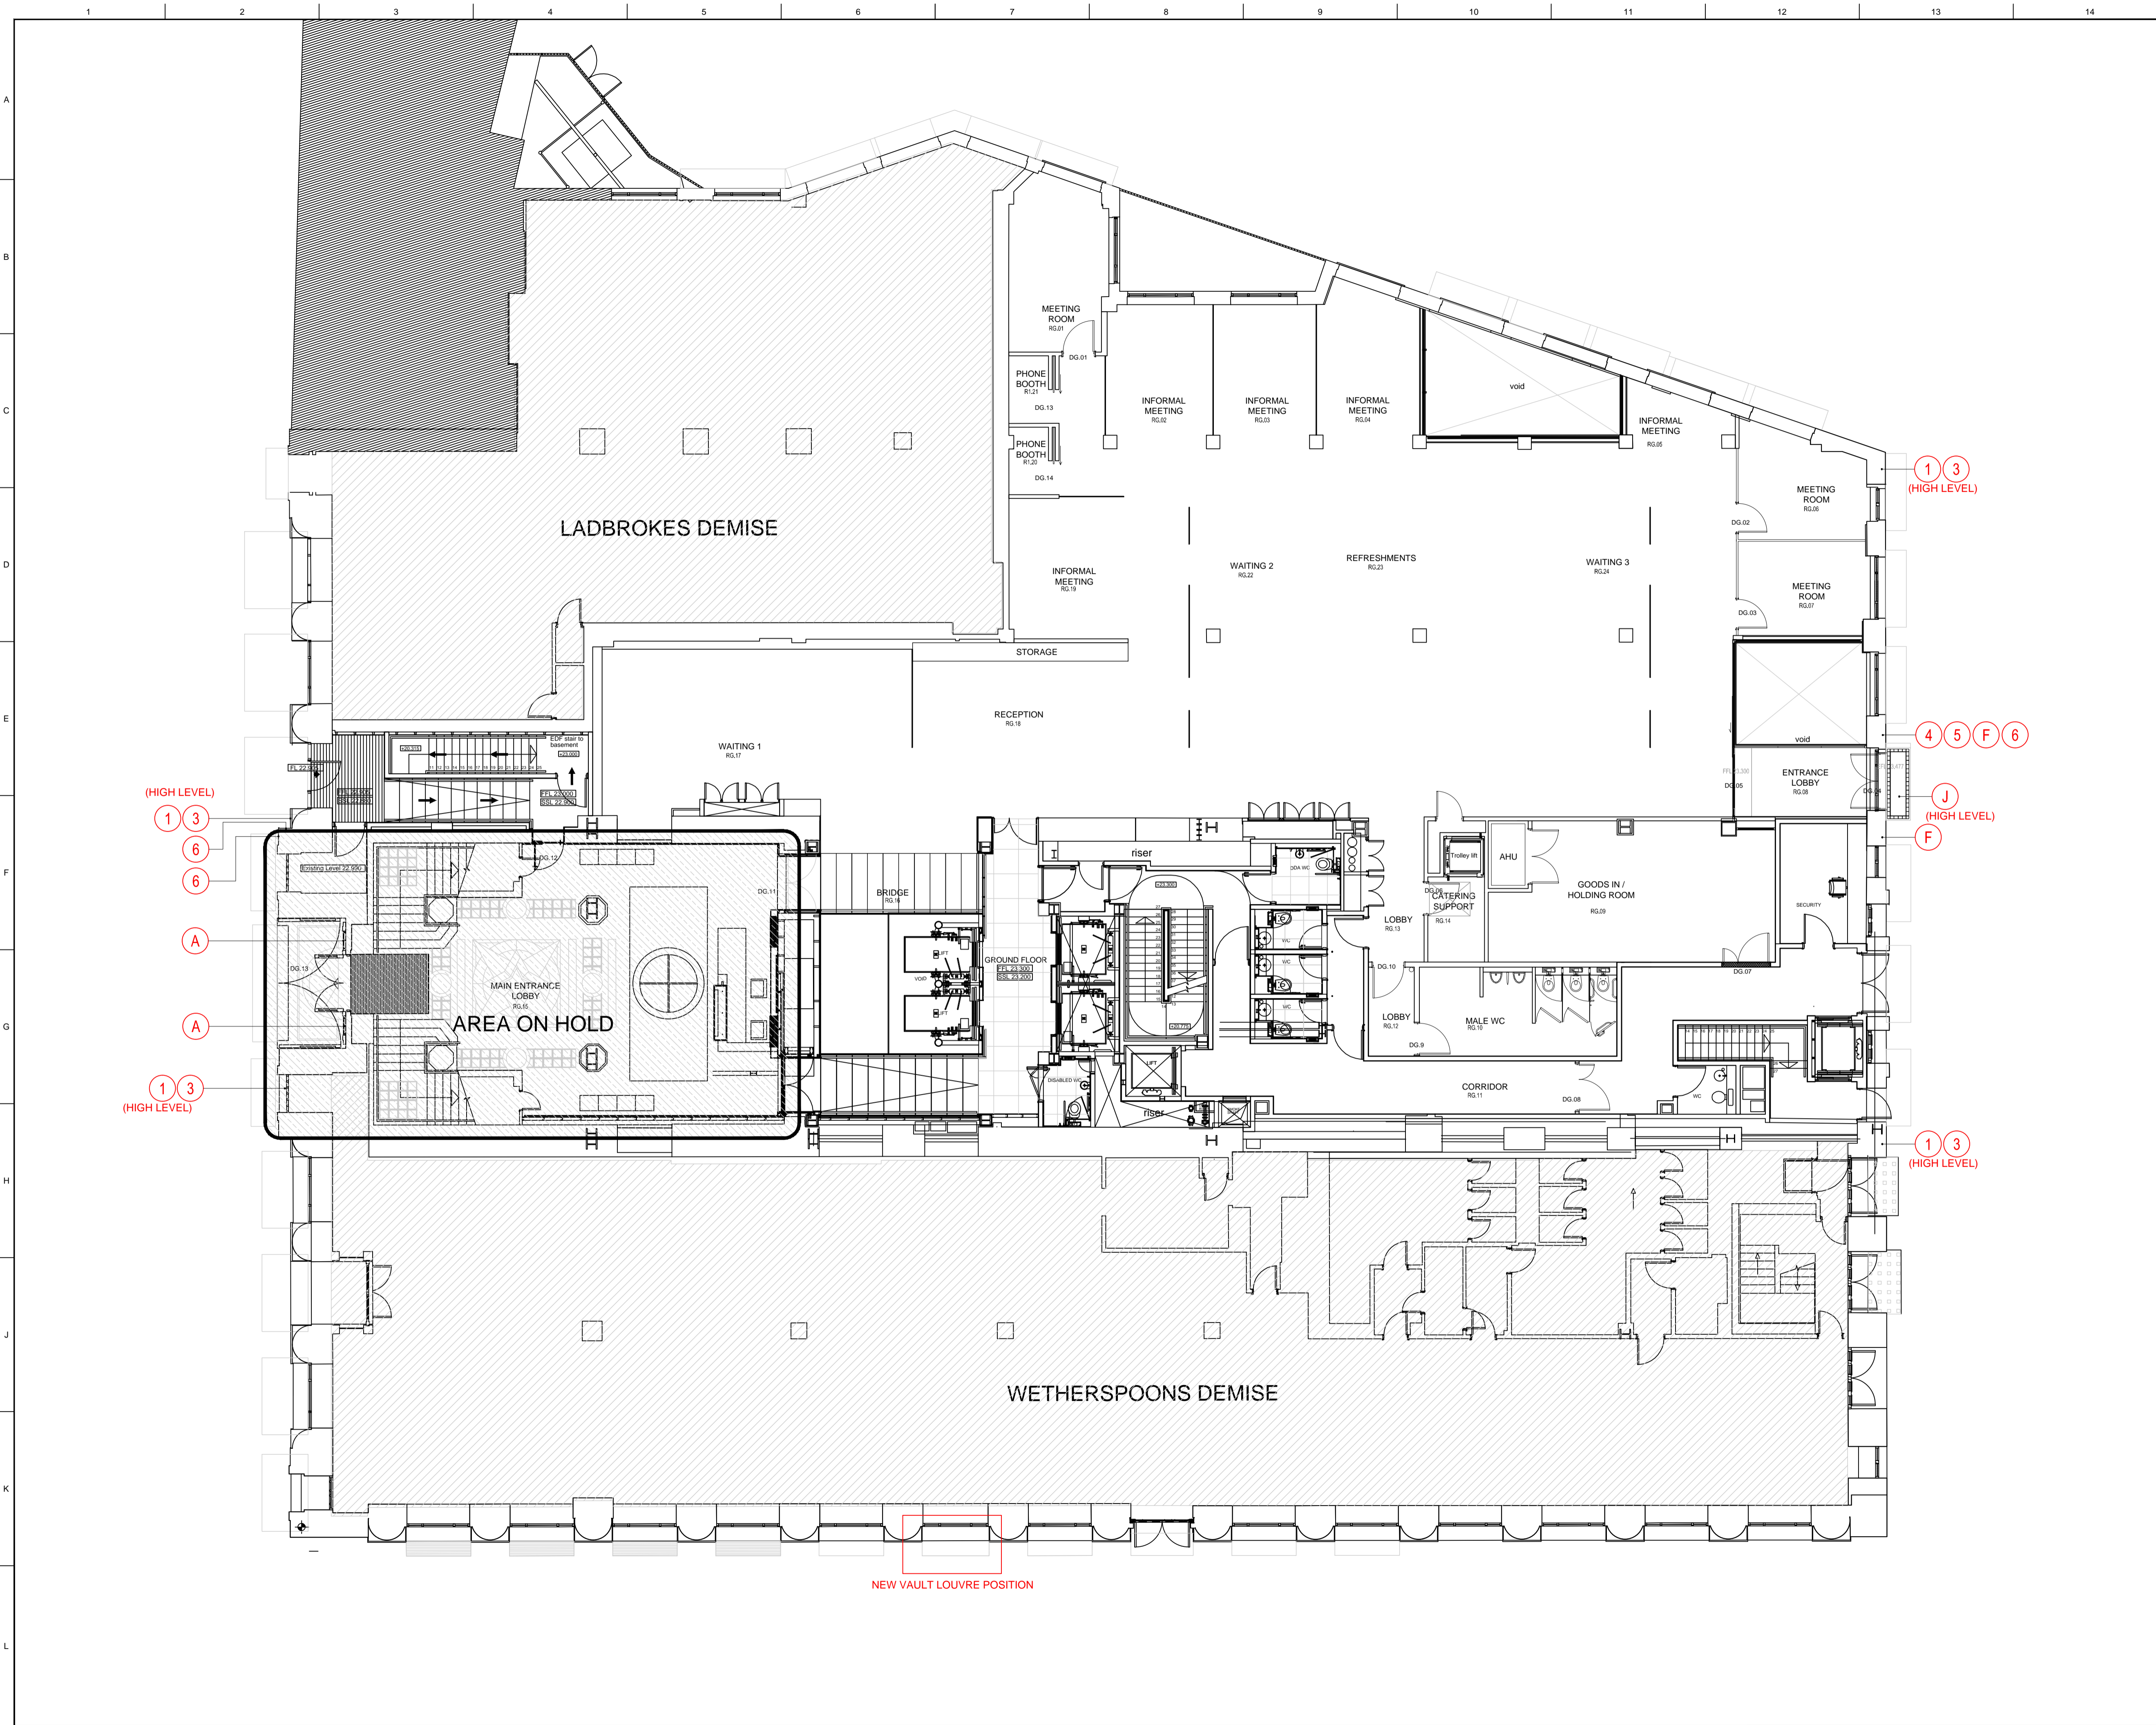

CLIENT

STRUCTURAL ENGINEER

SERVICES ENGINEER

CONSULTANT

KEY PLAN

NOTES:

DO NOT SCALE. FIGURED DIMENSIONS ONLY TO BE TAKEN FROM THIS DRAWING. CHECK DIMENSIONS ON SITE AND REPORT DISCREPANCIES TO THE ARCHITECT.

THIS DRAWING IS PROTECTED BY COPYRIGHT.

ALL AREAS HAVE BEEN MEASURED FROM CURRENT DRAWINGS. THEY MAY VARY BECAUSE OF (EG) SURVEY, DESIGN DEVELOPMENT, CONSTRUCTION TOLERANCES, STATUTORY REQUIREMENTS OR RE-DEFINITION OF THE AREAS TO BE MEASURED.

KEYNOTE

1 HD Bullet Camera (BX600) with standard lens, remote zoom and focus

2 Dennard 2010/2015 Camera Housings

3 VARIO IP PoE i4: fully IP controllable Infra-Red lighting designed for CCTV and security installations

4 GALLAGHER T-Series Readers, access control card reader

5 Video door entry intercom panel

6 CCTV Info Sign: Brushed stainless steel with black lettering

A New signage with white lettering onto panel painted to match listed door surround

F New signage refer to drawing D0210

J Led lighting strip in canopy

No.	Date	Comment	Issue Status	EG	KL
P1	24.02.15	PRELIMINARY ISSUE			
Revisions					

PRELIMINARY

tp bennett
architecture
interiors
planning

One America Street London SE1 0NE UK +44 (0) 20 7206 2000 www.tpbenett.com

Project
Mishcon de Reya
Africa House

Drawing Title
Ground Floor Proposal Plan
External Signage
CCTV and vault grille

Drawn	Date	Scale @ A1	Alt. Ref.
eg	10.02.2015	1:100	--

tp bennett Project No.	Drawing Number	Rev
R7046	D 0500	P1



CLIENT
 STRUCTURAL ENGINEER
 SERVICES ENGINEER
 CONSULTANT
 KEY PLAN

NOTES:
 DO NOT SCALE. FIGURED DIMENSIONS ONLY TO BE TAKEN FROM THIS DRAWING. CHECK DIMENSIONS ON SITE AND REPORT DISCREPANCIES TO THE ARCHITECT.
 THIS DRAWING IS PROTECTED BY COPYRIGHT.
 ALL AREAS HAVE BEEN MEASURED FROM CURRENT DRAWINGS. THEY MAY VARY BECAUSE OF (EG) SURVEY, DESIGN DEVELOPMENT, CONSTRUCTION TOLERANCES, STATUTORY REQUIREMENTS OR RE-DEFINITION OF THE AREAS TO BE MEASURED.

- KEYNOTE
- 1 HD Bullet Camera (BX600) with standard lens, remote zoom and focus
 - 2 Dendard 2010/2015 Camera Housings
 - 3 VARIO IP PoE i4; fully IP controllable Infra-Red lighting designed for CCTV and security installations
 - 4 GALLAGHER T-Series Readers, access control card reader
 - 5 Video door entry intercom panel
 - 6 CCTV Info Signe, Brushed stainless steel with black lettering
 - A New signage with white lettering onto panel painted to match listed door surround
 - F New signage refer to drawing D0210
 - J Led lighting strip in canopy

P1	24.02.15	PRELIMINARY ISSUE	EG	KL
No.	Date	Comment	Drawn	Chkd

Issue Status
PRELIMINARY
tp bennett
 architecture
 interiors
 planning
 One America Street London SE1 ONE UK +44 (0) 20 7298 2000 www.tpbennt.com

Project
 Mishcon de Reya
 Africa House

Drawing Title
First Floor Proposal Plan
External Signage
CCTV and Vault grille

Drawn	Date	Scale	Alt. Ref.
eg	10.02.2015	@ A1 1:100	--
tp bennett Project No.	Drawing Number	Rev	
R7046	D 0501	P1	



CLIENT

STRUCTURAL ENGINEER

SERVICES ENGINEER

CONSULTANT

KEY PLAN

NOTES:

DO NOT SCALE. FIGURED DIMENSIONS ONLY TO BE TAKEN FROM THIS DRAWING. CHECK DIMENSIONS ON SITE AND REPORT DISCREPANCIES TO THE ARCHITECT.

THIS DRAWING IS PROTECTED BY COPYRIGHT.

ALL AREAS HAVE BEEN MEASURED FROM CURRENT DRAWINGS. THEY MAY VARY BECAUSE OF (EG) SURVEY, DESIGN DEVELOPMENT, CONSTRUCTION TOLERANCES, STATUTORY REQUIREMENTS OR RE-DEFINITION OF THE AREAS TO BE MEASURED.

P1	29.09.14	Issued for Planning.	hd	KL
No.	Date	Comment	Drawn	Chk'd

Revisions

Issue Status

PRELIMINARY

tp bennett
architecture
interiors
planning

One America Street London SE1 0NE UK +44 (0) 20 7206 2000 www.tpbenett.com

Project

Mishcon de Reya
Africa House

Drawing Title

East Elevation
Existing

Drawn	Date	Scale @ A1	Alt. Ref.
hd	29.09.14	1:100	--
tp bennett Project No.	Drawing Number	Rev	
R7046	F 0130	P1	



CLIENT

STRUCTURAL ENGINEER

SERVICES ENGINEER

CONSULTANT

KEY PLAN

NOTES:

DO NOT SCALE. FIGURED DIMENSIONS ONLY TO BE TAKEN FROM THIS DRAWING. CHECK DIMENSIONS ON SITE AND REPORT DISCREPANCIES TO THE ARCHITECT.

THIS DRAWING IS PROTECTED BY COPYRIGHT.

ALL AREAS HAVE BEEN MEASURED FROM CURRENT DRAWINGS. THEY MAY VARY BECAUSE OF (EG) SURVEY, DESIGN DEVELOPMENT, CONSTRUCTION TOLERANCES, STATUTORY REQUIREMENTS OR RE-DEFINITION OF THE AREAS TO BE MEASURED.

P1	24.02.15	PRELIMINARY ISSUE	EG	HD
No.	Date	Comment	Drawn	Chk'd

Revisions

Issue Status

PRELIMINARY

tp bennett
 architecture
 interiors
 planning

One America Street London SE1 0NE UK +44 (0)20 7296 2000 www.tpbenett.com

Project
 Mishcon de Reya
 Africa House

Drawing Title
 West Existing Elevation

Drawn	Date	Scale @ A1	Alt. Ref.
eg	09.02.2015	1:100	--

tp bennett Project No.	Drawing Number	Rev
R7046	F 0131	P1



CLIENT

STRUCTURAL ENGINEER

SERVICES ENGINEER

CONSULTANT

KEY PLAN

NOTES:

DO NOT SCALE. FIGURED DIMENSIONS ONLY TO BE TAKEN FROM THIS DRAWING. CHECK DIMENSIONS ON SITE AND REPORT DISCREPANCIES TO THE ARCHITECT.

THIS DRAWING IS PROTECTED BY COPYRIGHT.

ALL AREAS HAVE BEEN MEASURED FROM CURRENT DRAWINGS. THEY MAY VARY BECAUSE OF (EG) SURVEY, DESIGN DEVELOPMENT, CONSTRUCTION TOLERANCES, STATUTORY REQUIREMENTS OR RE-DEFINITION OF THE AREAS TO BE MEASURED.

P1	24.02.15	PRELIMINARY ISSUE	EG	HD
No.	Date	Comment	Drawn	Chk'd

Revisions

Issue Status

PRELIMINARY

tp bennett
architecture
interiors
planning

One America Street London SE1 0NE UK +44 (0) 20 7206 2000 www.tpbenett.com

Project

Mishcon de Reya
Africa House

Drawing Title

North Existing Elevation

Drawn	Date	Scale @ A1	Alt. Ref.
eg	09.02.2015	1:100	--

tp bennett Project No.	Drawing Number	Rev
R7046	F 0132	P1



CLIENT

STRUCTURAL ENGINEER

SERVICES ENGINEER

CONSULTANT

KEY PLAN

NOTES:

DO NOT SCALE. FIGURED DIMENSIONS ONLY TO BE TAKEN FROM THIS DRAWING. CHECK DIMENSIONS ON SITE AND REPORT DISCREPANCIES TO THE ARCHITECT.

THIS DRAWING IS PROTECTED BY COPYRIGHT.

ALL AREAS HAVE BEEN MEASURED FROM CURRENT DRAWINGS. THEY MAY VARY BECAUSE OF (EG) SURVEY, DESIGN DEVELOPMENT, CONSTRUCTION TOLERANCES, STATUTORY REQUIREMENTS OR RE-DEFINITION OF THE AREAS TO BE MEASURED.

P1	24.02.15	PRELIMINARY ISSUE	EG	HD
No.	Date	Comment	Drawn	Chk'd

Revisions

Issue Status

PRELIMINARY

tp bennett
 architecture
 interiors
 planning

One America Street London SE1 0NE UK +44 (0) 20 7206 2000 www.tpbenett.com

Project
 Mishcon de Reya
 Africa House

Drawing Title
 South Existing Elevation

Drawn	Date	Scale @ A1	Alt. Ref.
eg	09.02.2015	1:100	--

tp bennett Project No.	Drawing Number	Rev
R7046	F 0133	P1