

# 4b PARKHILL ROAD LONDON NW3 2YN

Client  
Mr Adarsh Radia

Architect  
Studio Architettura Ltd  
104 Panther House  
38 Mount Pleasant  
London  
WC1X 0AN

### GENERAL NOTES


DO NOT SCALE DRAWINGS. USE FIGURED DIMENSIONS ONLY.

ALL DIMENSIONS TO BE CHECKED ON SITE DISCREPANCIES TO BE REPORTED IMMEDIATELY TO THE ARCHITECT


FOR STRUCTURAL DIMENSIONS AND SETTING OUT SEE STRUCTURAL ENGINEERS DRAWINGS

ALL INFORMATION SUBJECT TO STATUTORY APPROVALS BEING OBTAINED


INFORMATION NOT TO BE USED OTHER THAN AS DEFINED BY THE DRAWING STATUS

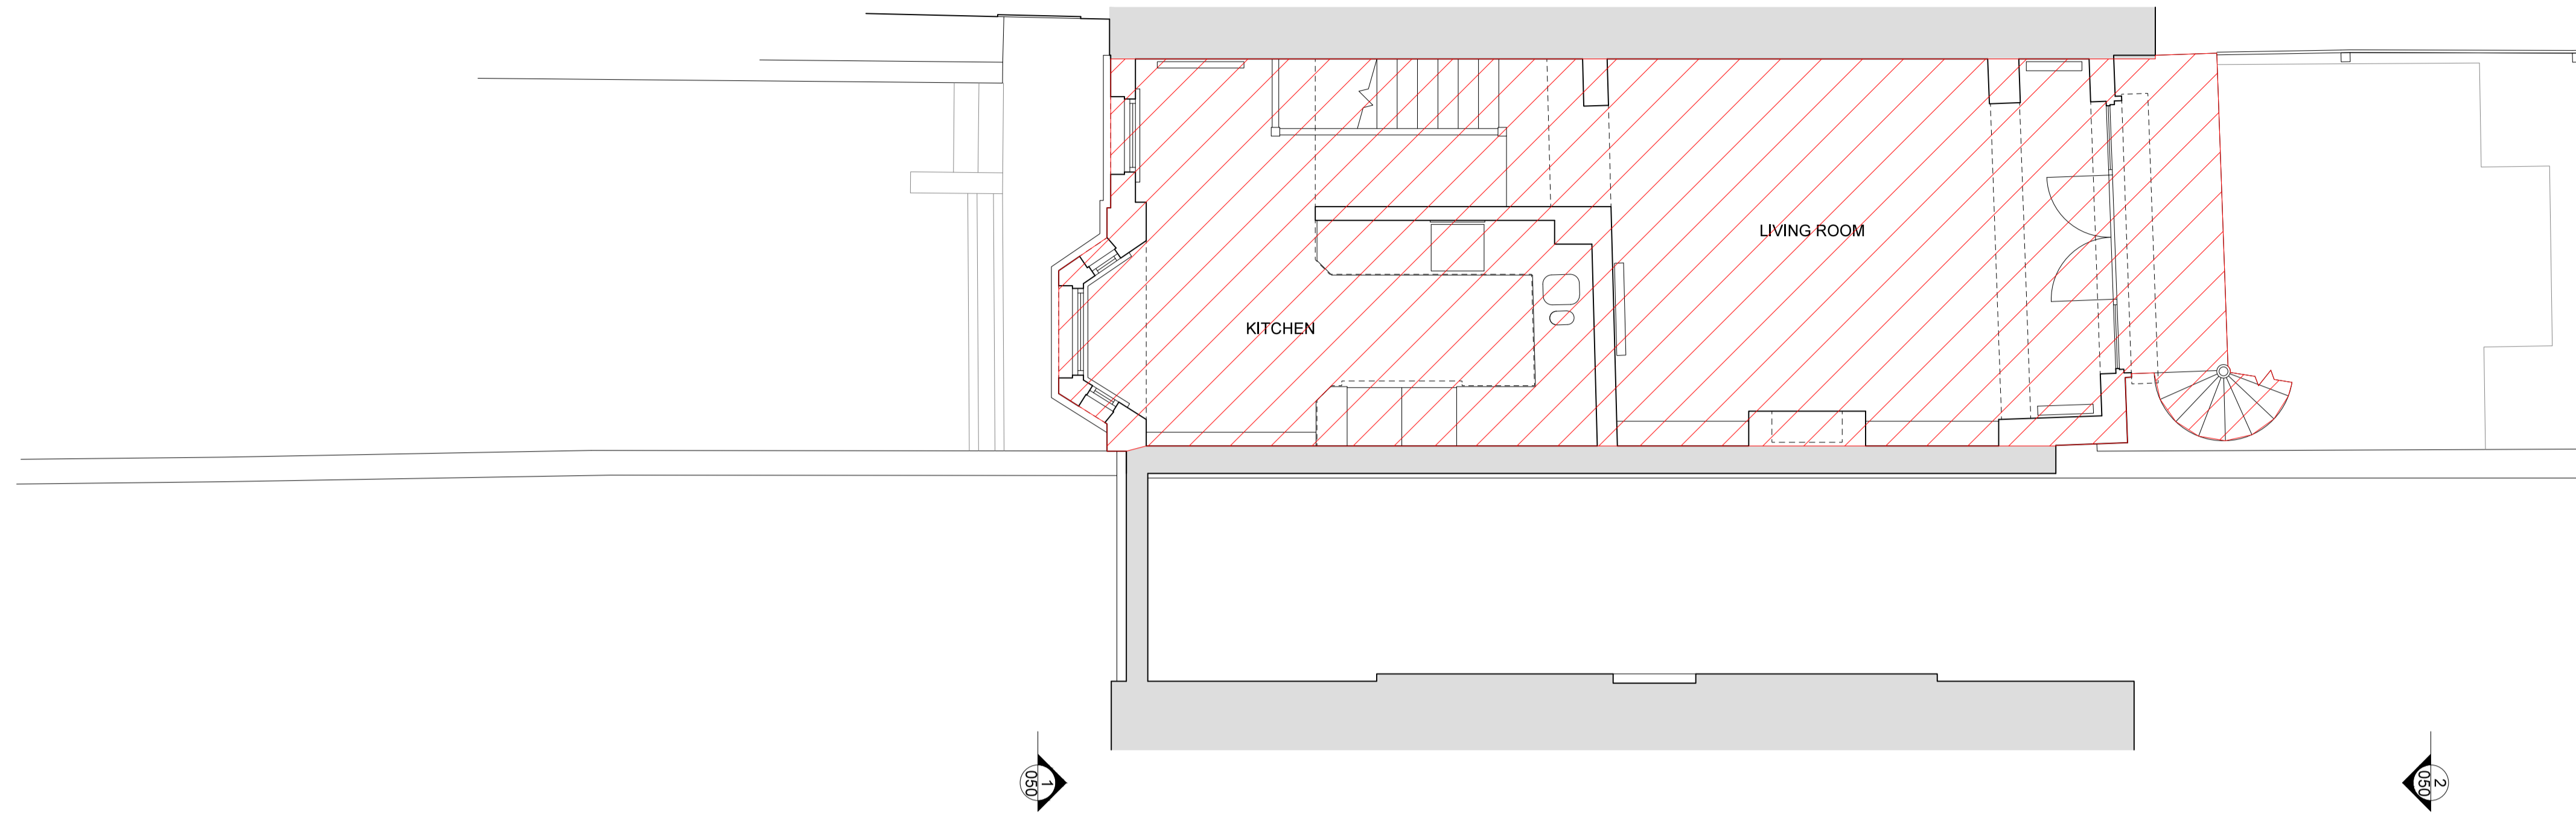


2 EXISTING FIRST FLOOR PLAN  
SCALE 1:50

 

Extent of Demolition

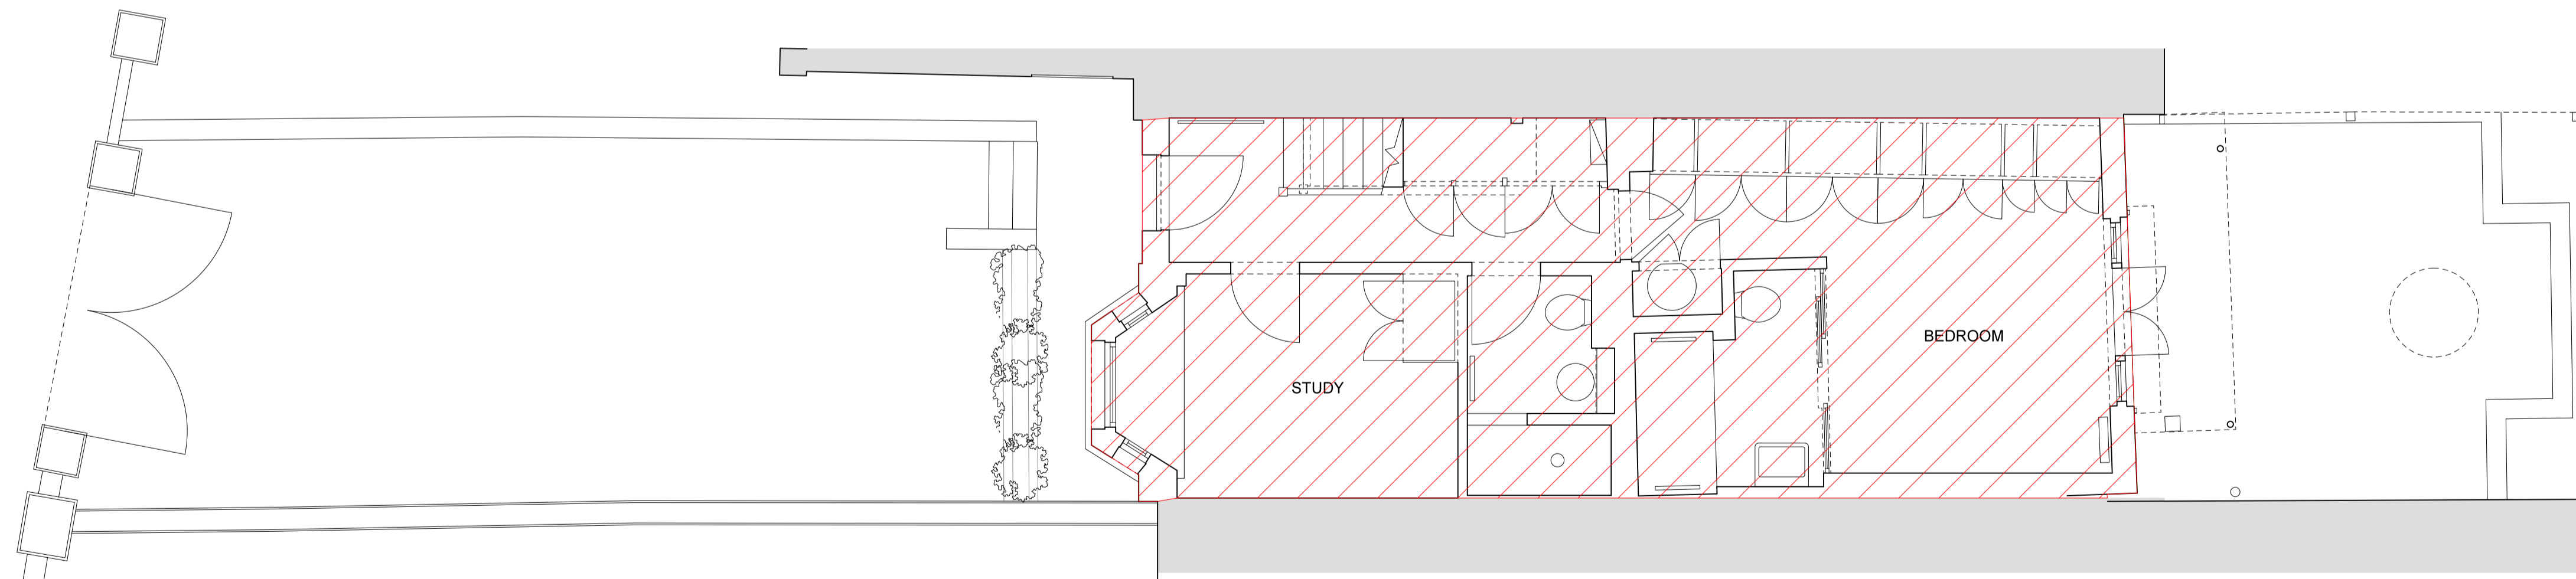

1 EXISTING GROUND FLOOR PLAN  
SCALE 1:50

 

Extent of Demolition

Issue	Description	Drawn	Checked	Date
-	Planning	NB	PC	05.12.14

Project 016  
Scale 1:100 @ A3 / 1:50 @ A1  
Format 841 x 594 (ISO A1)

## Existing Ground & First Floor Plan

Drawing number 1.016.030  
Revision -  
Status PLANNING

# 4b PARKHILL R O A D L O N D O N N W 3 2 Y N

Client  
Mr Adarsh Radia

Architect  
Studio Architettura Ltd  
104 Panther House  
38 Mount Pleasant  
London  
WC1X 0AN

## GENERAL NOTES


DO NOT SCALE DRAWINGS. USE FIGURED DIMENSIONS ONLY.

ALL DIMENSIONS TO BE CHECKED ON SITE  
DISCREPANCIES TO BE REPORTED  
IMMEDIATELY TO THE ARCHITECT

FOR STRUCTURAL DIMENSIONS AND  
SETTING OUT SEE STRUCTURAL ENGINEERS  
DRAWINGS

ALL INFORMATION SUBJECT TO STATUTORY  
APPROVALS BEING OBTAINED

INFORMATION NOT TO BE USED OTHER  
THAN AS DEFINED BY THE DRAWING STATUS

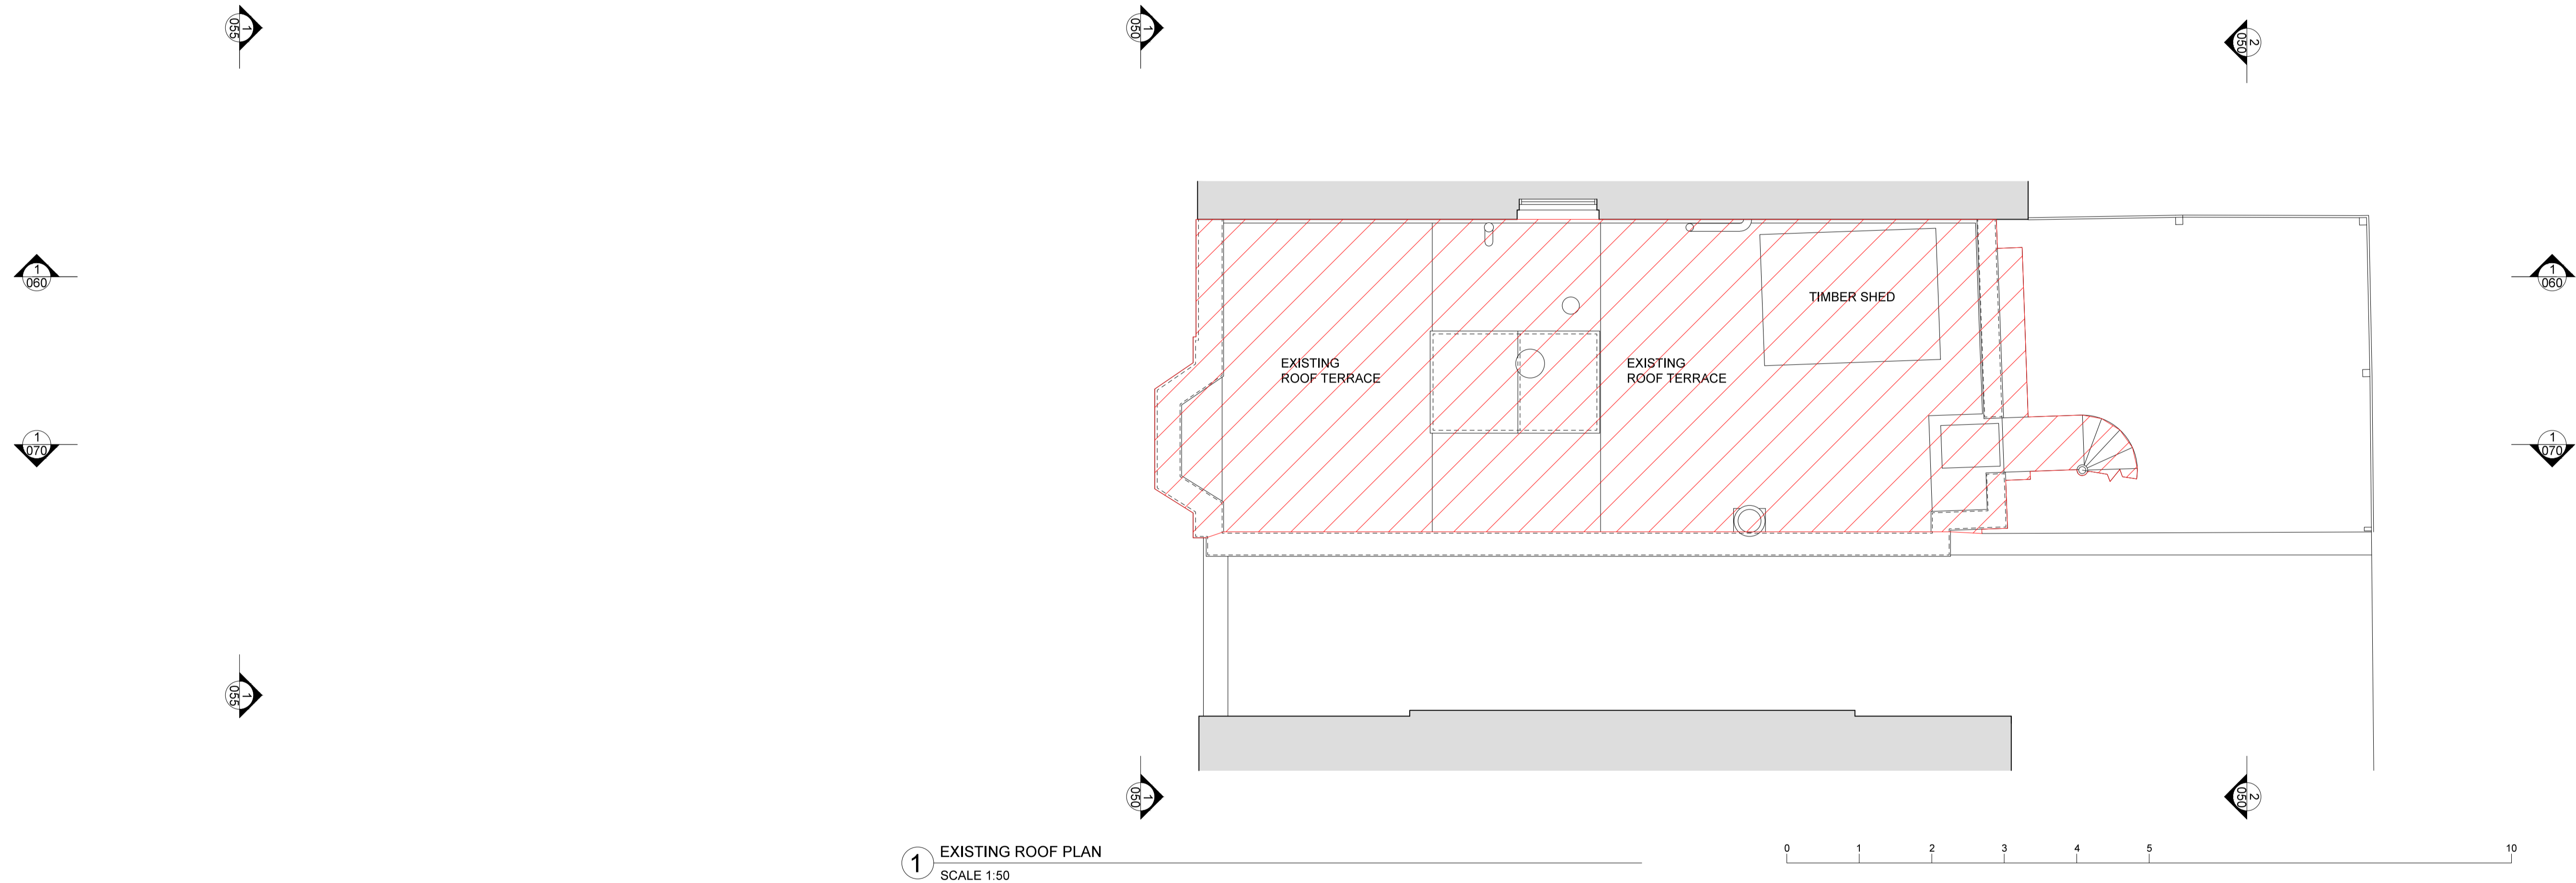

1 EXISTING ROOF PLAN  
SCALE 1:50

0 1 2 3 4 5 10

 Extent of Demolition

Issue	Description	Drawn	Checked	Date
-	Planning	NB	PC	05.12.14

Project 016

Scale 1:100 @ A3 / 1:50 @ A1

Format 841 x 594 (ISO A1)

Drawing title

Existing Roof Plan

Drawing number

Revision

1.016.040 -

Status

PLANNING

**4b PARKHILL  
R O A D  
L O N D O N  
N W 3 2 Y N**

Client  
Mr Adarsh Radia

Architect  
Studio Architettura Ltd  
104 Panther House  
38 Mount Pleasant  
London  
WC1X 0AN

GENERAL NOTES

DO NOT SCALE DRAWINGS. USE FIGURED DIMENSIONS ONLY.


ALL DIMENSIONS TO BE CHECKED ON SITE  
DISCREPANCIES TO BE REPORTED  
IMMEDIATELY TO THE ARCHITECT

FOR STRUCTURAL DIMENSIONS AND  
SETTING OUT SEE STRUCTURAL ENGINEERS  
DRAWINGS


ALL INFORMATION SUBJECT TO STATUTORY  
APPROVALS BEING OBTAINED

INFORMATION NOT TO BE USED OTHER  
THAN AS DEFINED BY THE DRAWING STATUS


4 Parkhill Road      4b Parkhill Road      6 Parkhill Road

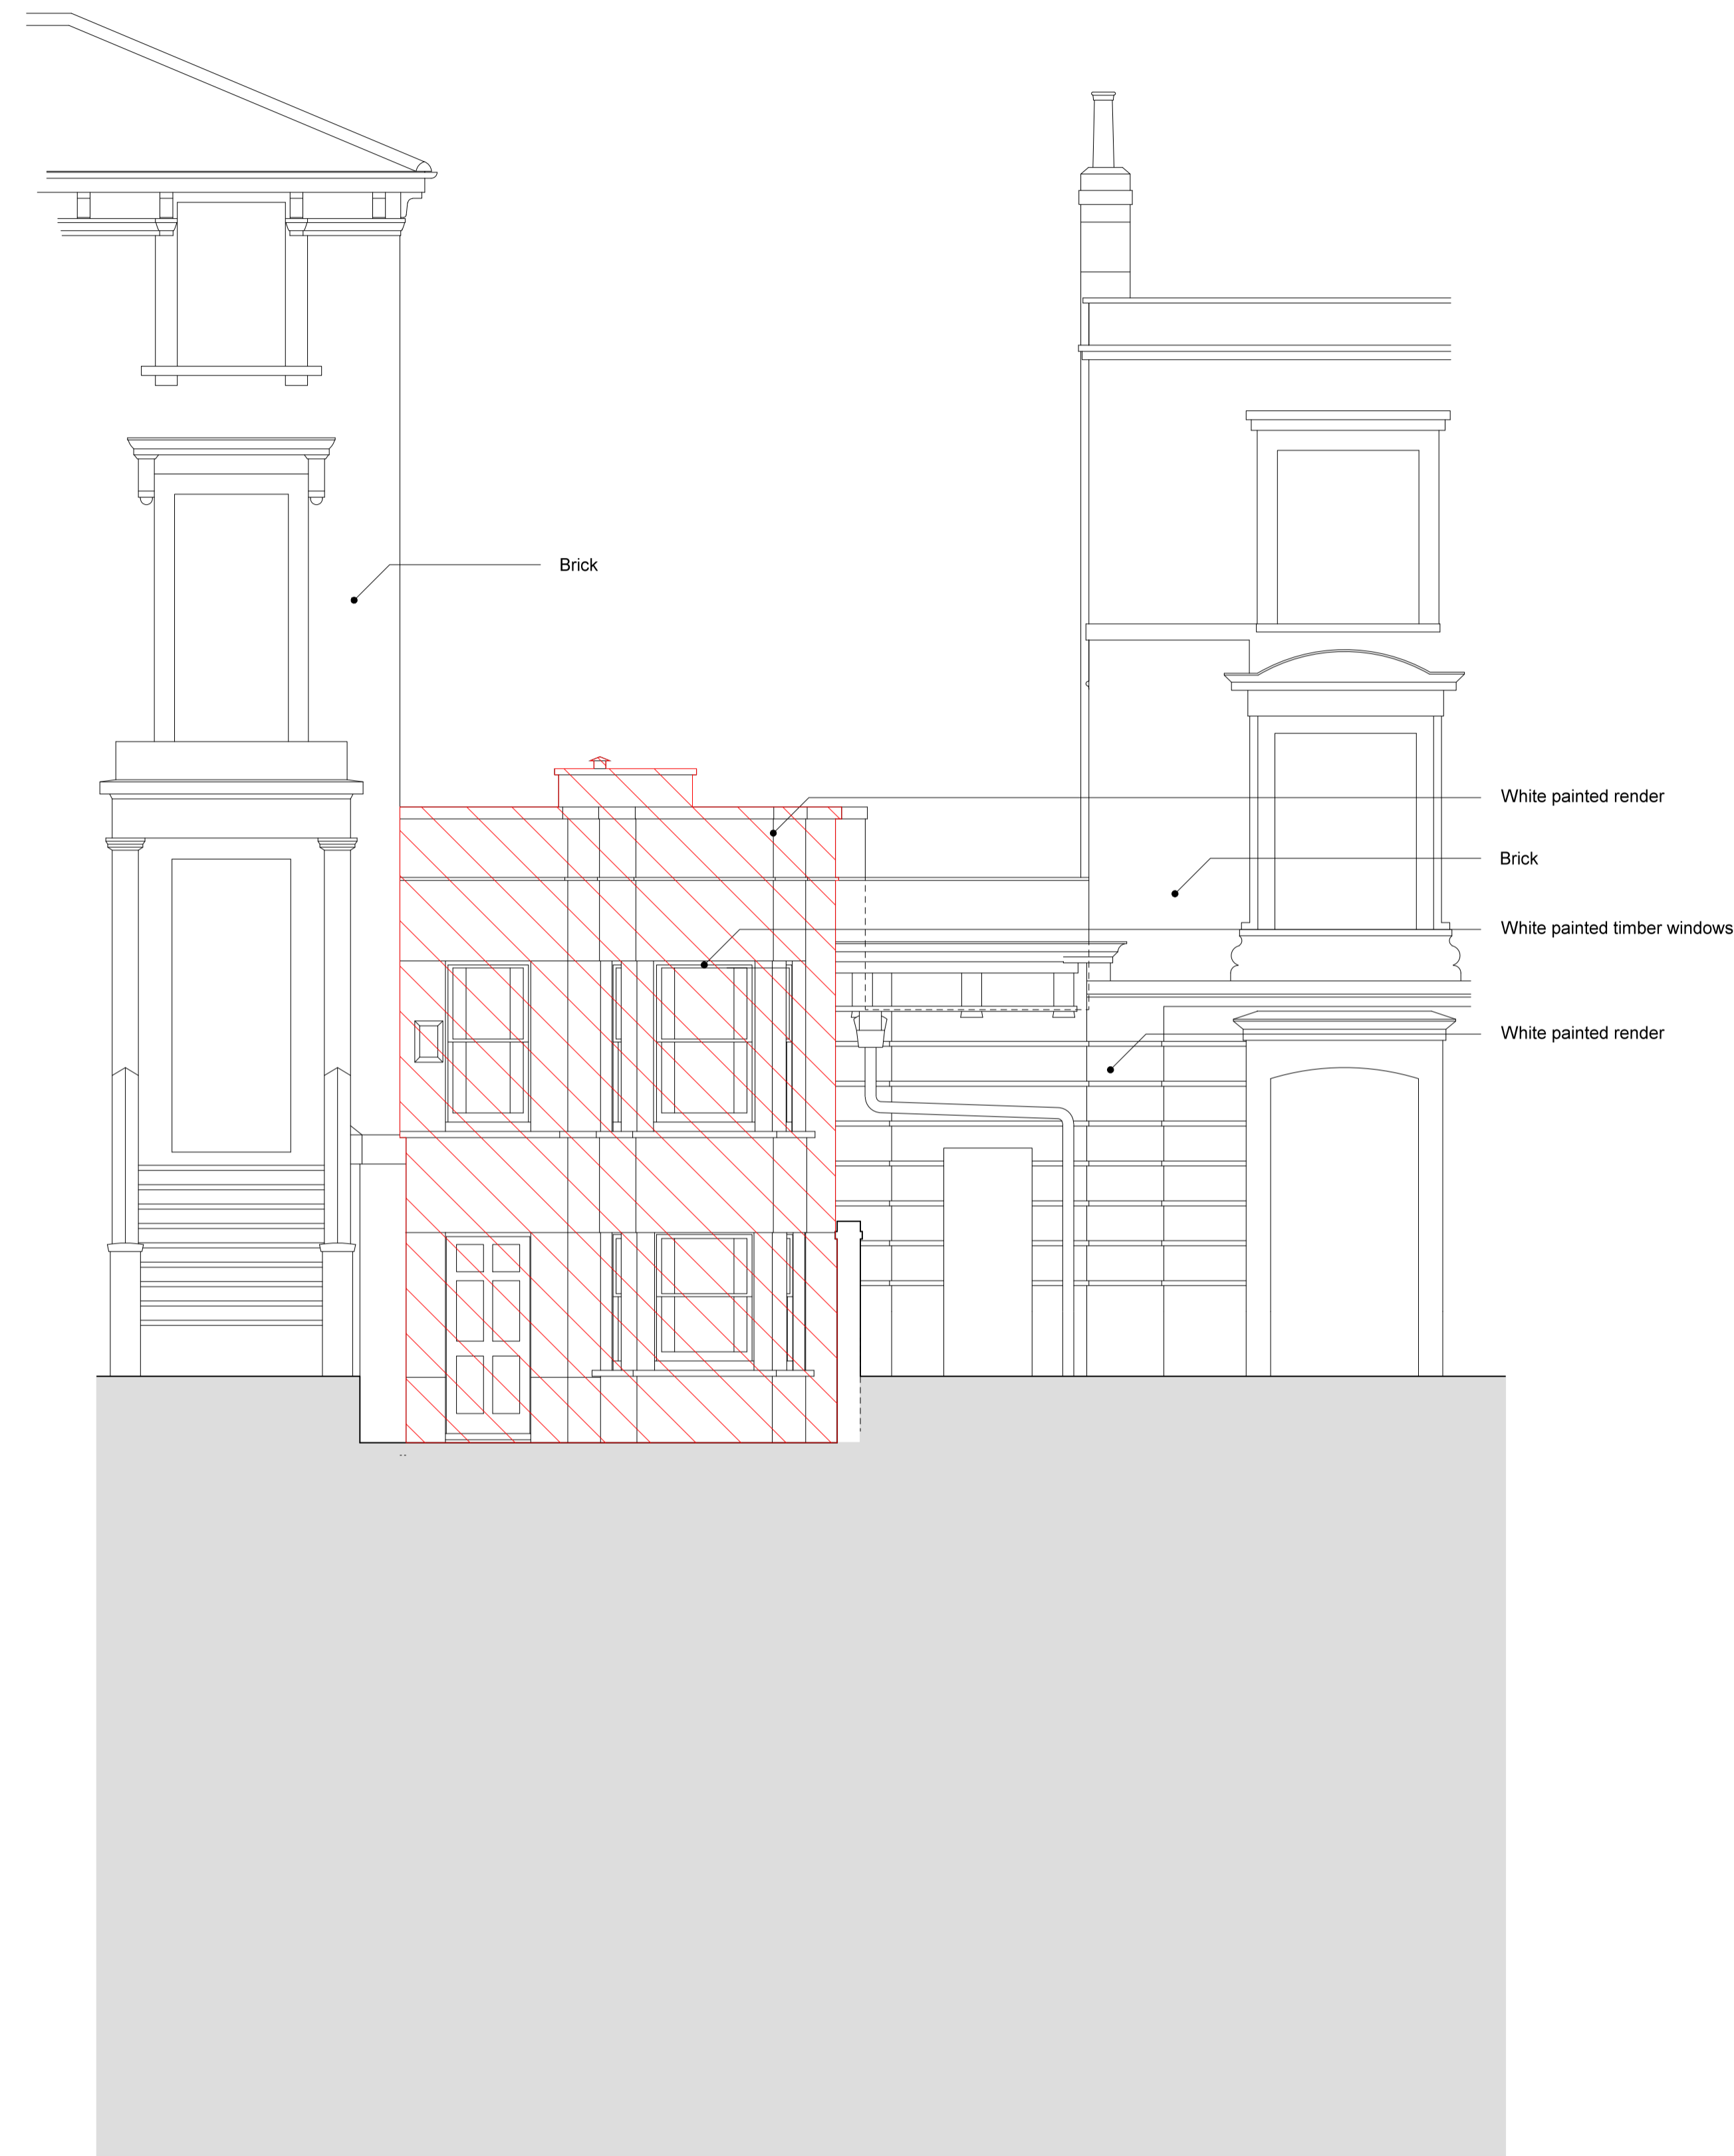

**1** EXISTING WEST ELEVATION  
SCALE 1:50

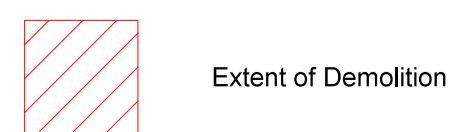

6 Parkhill Road      4b Parkhill Road      4 Parkhill Road

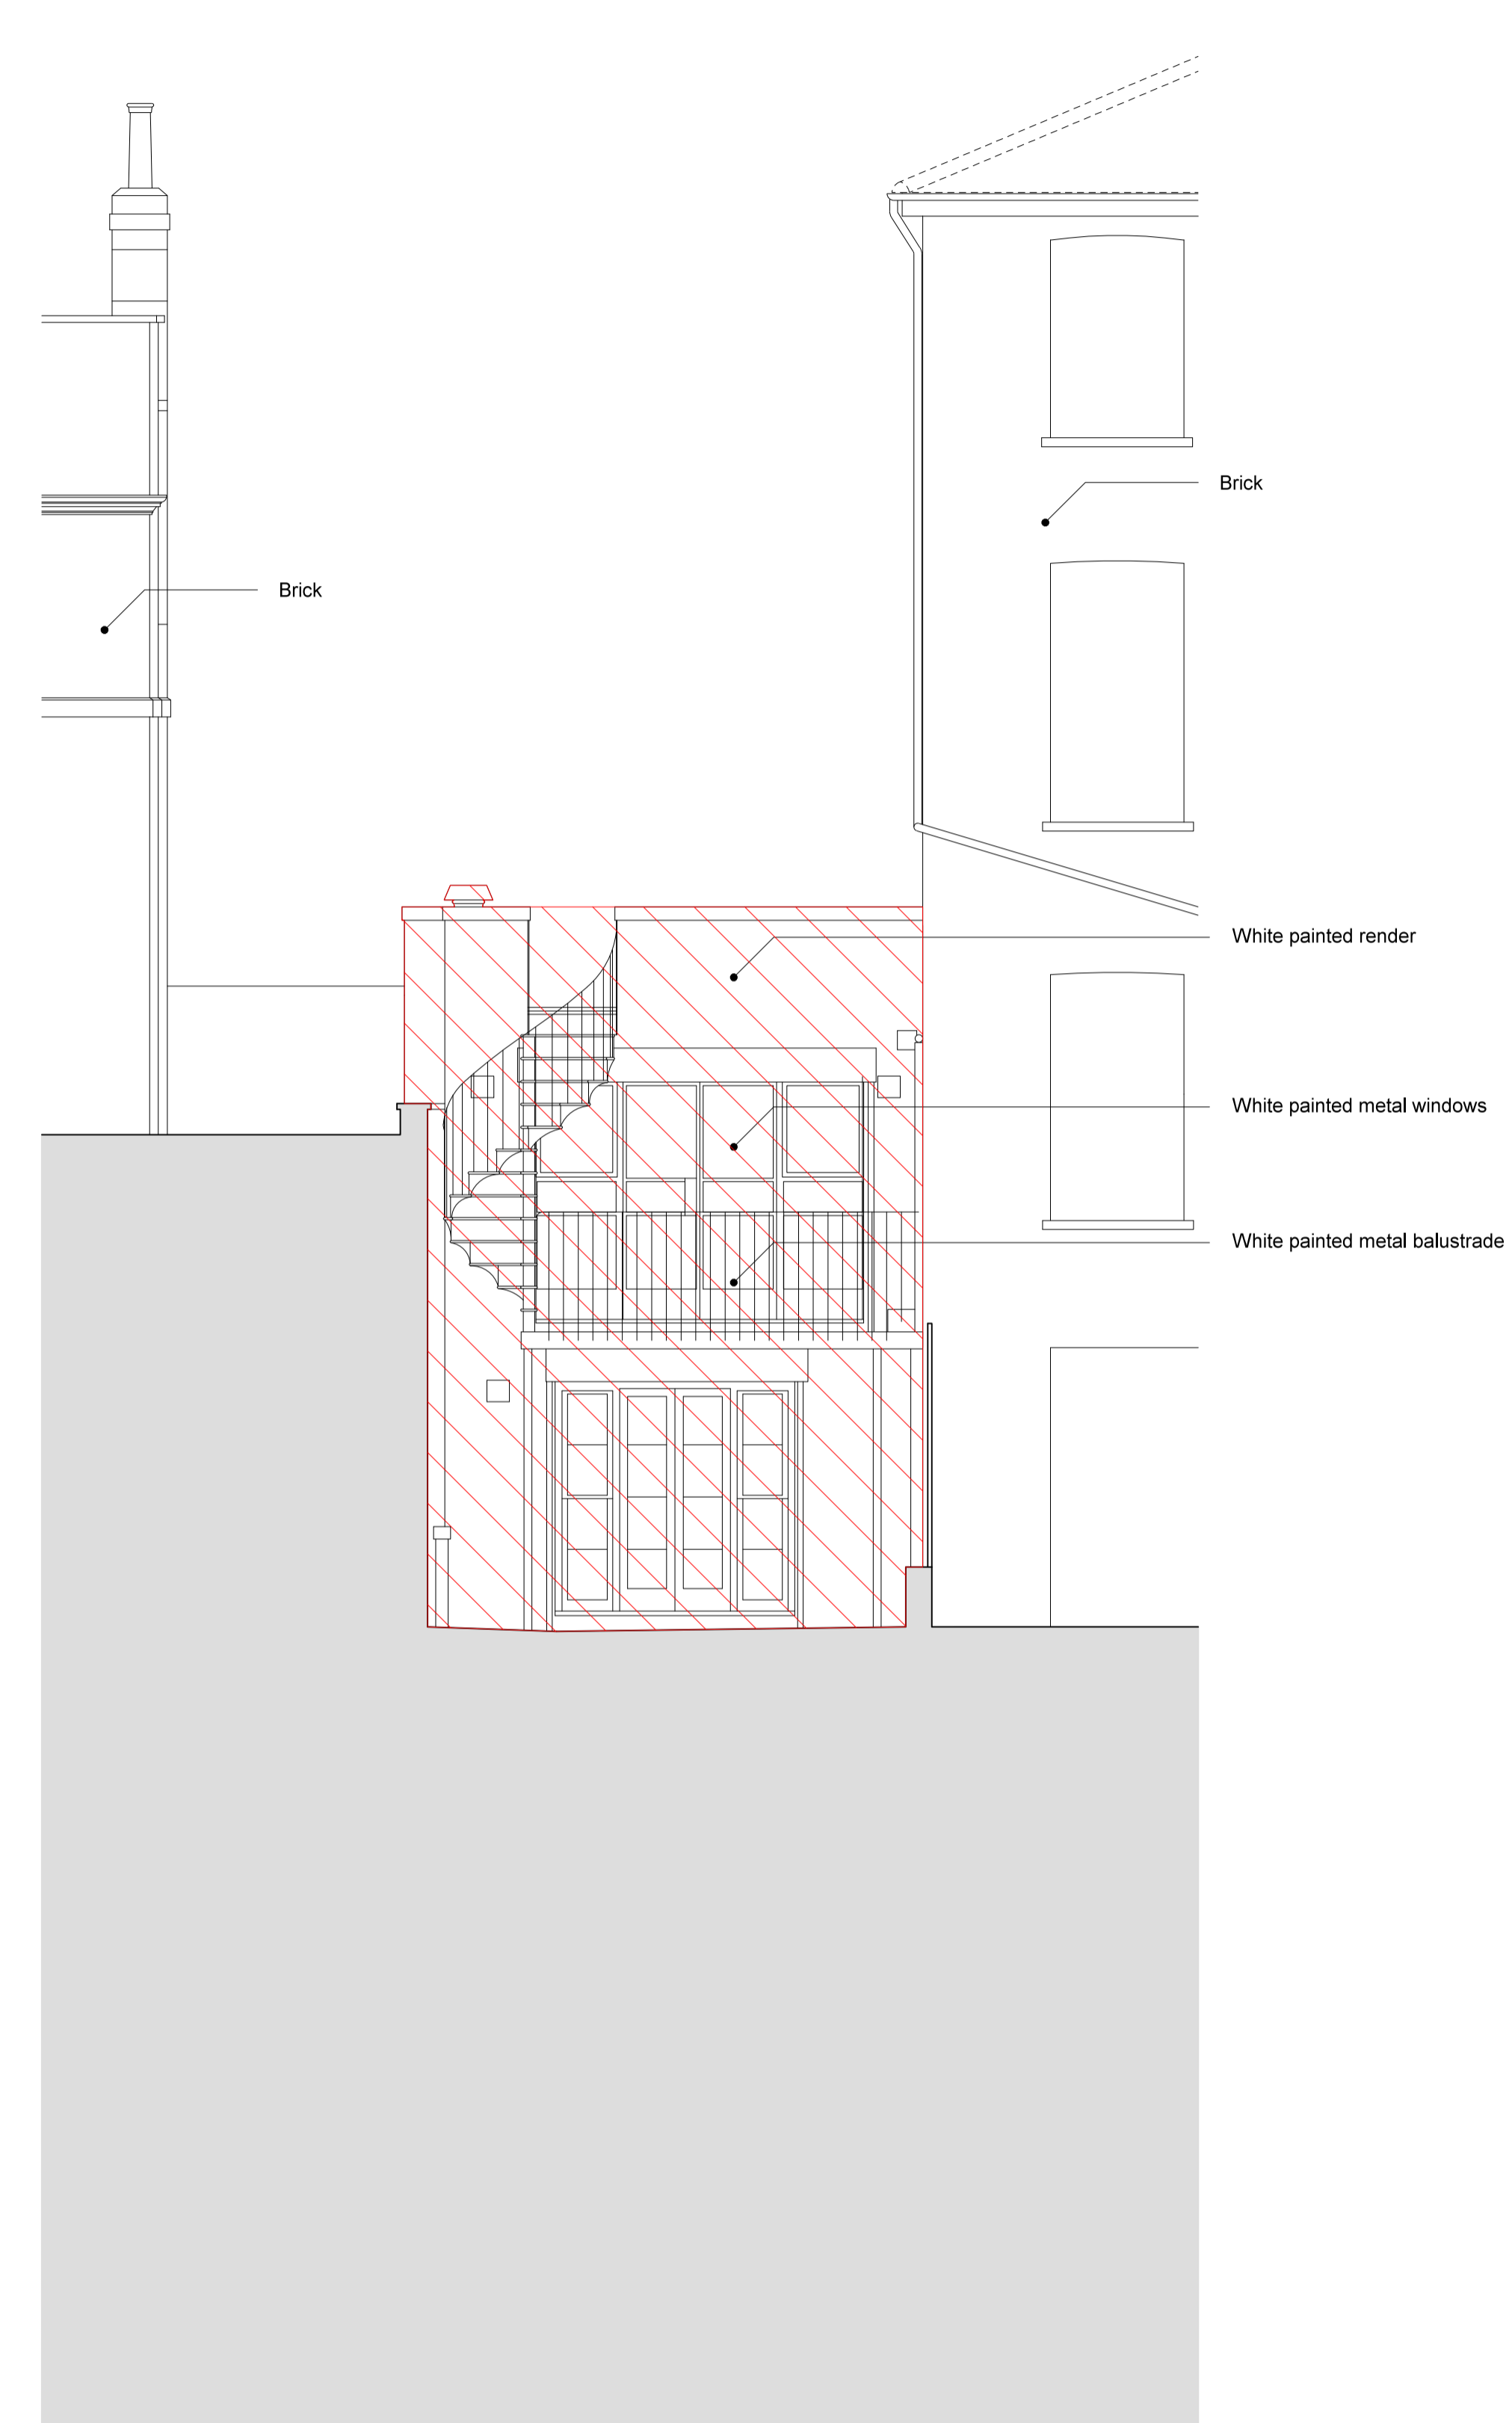

**2** EXISTING EAST ELEVATION  
SCALE 1:50



Issue	Description	Drawn	Checked	Date
-	Planning	NB	PC	05.12.14

Project 016  
Scale 1:100 @ A3 / 1:50 @ A1  
Format 841 x 594 (ISO A1)

Drawing title  
**Existing West &  
East Elevations**

Drawing number  
**1.016.050**

Revision  
**-**

Status **PLANNING**

**4b PARKHILL  
R O A D  
L O N D O N  
N W 3 2 Y N**

Client  
Mr Adarsh Radia

Architect  
Studio Architettura Ltd  
104 Panther House  
38 Mount Pleasant  
London  
WC1X 0AN

GENERAL NOTES


DO NOT SCALE DRAWINGS. USE FIGURED DIMENSIONS ONLY.

ALL DIMENSIONS TO BE CHECKED ON SITE  
DISCREPANCIES TO BE REPORTED  
IMMEDIATELY TO THE ARCHITECT


FOR STRUCTURAL DIMENSIONS AND  
SETTING OUT SEE STRUCTURAL ENGINEERS  
DRAWINGS

ALL INFORMATION SUBJECT TO STATUTORY  
APPROVALS BEING OBTAINED

INFORMATION NOT TO BE USED OTHER  
THAN AS DEFINED BY THE DRAWING STATUS

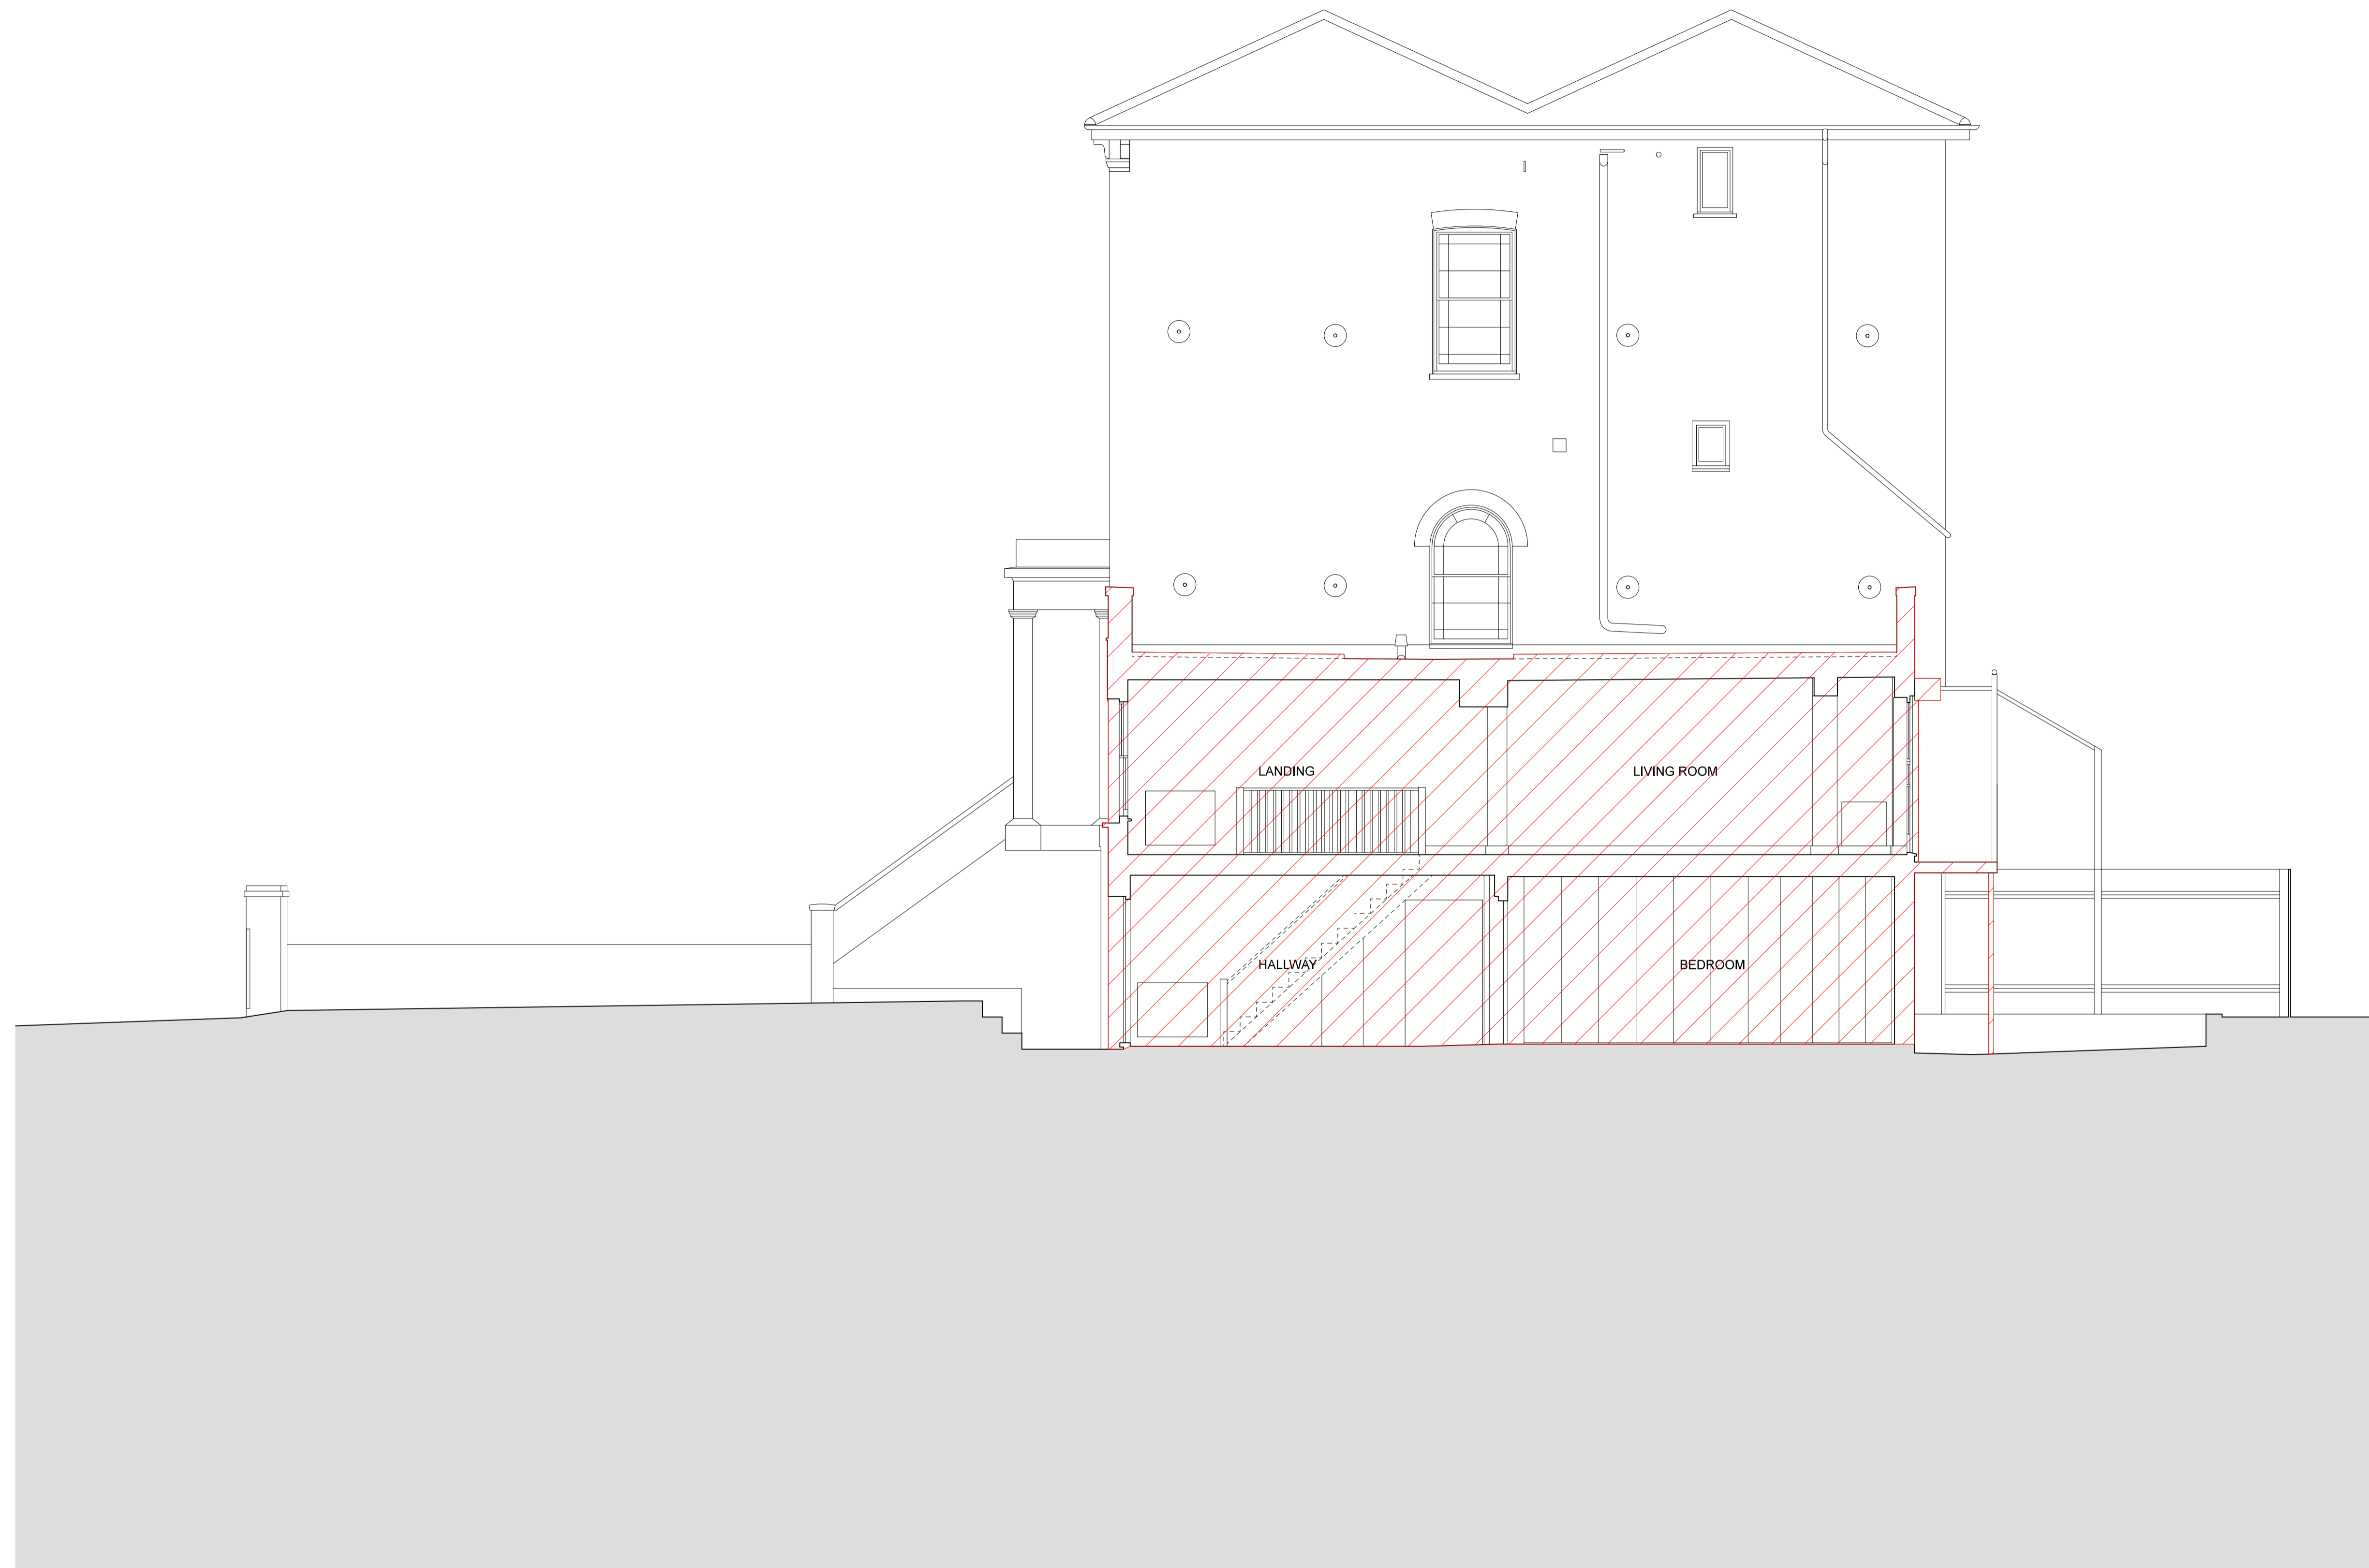

1 EXISTING SECTION A - A  
SCALE 1:50

 

 Extent of Demolition

Issue	Description	Drawn	Checked	Date
-	Planning	NB	PC	05.12.14

Project	016
Scale	1:100 @ A3 / 1:50 @ A1
Format	841 x 594 (ISO A1)

Drawing title

**Existing  
Section A-A**

Drawing number	Revision
<b>1.016.060</b>	-

Status **PLANNING**

# 4b PARKHILL ROAD LONDON NW3 2YN

Client  
Mr Adarsh Radia

Architect  
Studio Architettura Ltd  
104 Panther House  
38 Mount Pleasant  
London  
WC1X 0AN

### GENERAL NOTES


DO NOT SCALE DRAWINGS. USE FIGURED DIMENSIONS ONLY.

ALL DIMENSIONS TO BE CHECKED ON SITE  
DISCREPANCIES TO BE REPORTED  
IMMEDIATELY TO THE ARCHITECT

FOR STRUCTURAL DIMENSIONS AND  
SETTING OUT SEE STRUCTURAL ENGINEERS  
DRAWINGS

ALL INFORMATION SUBJECT TO STATUTORY  
APPROVALS BEING OBTAINED

INFORMATION NOT TO BE USED OTHER  
THAN AS DEFINED BY THE DRAWING STATUS

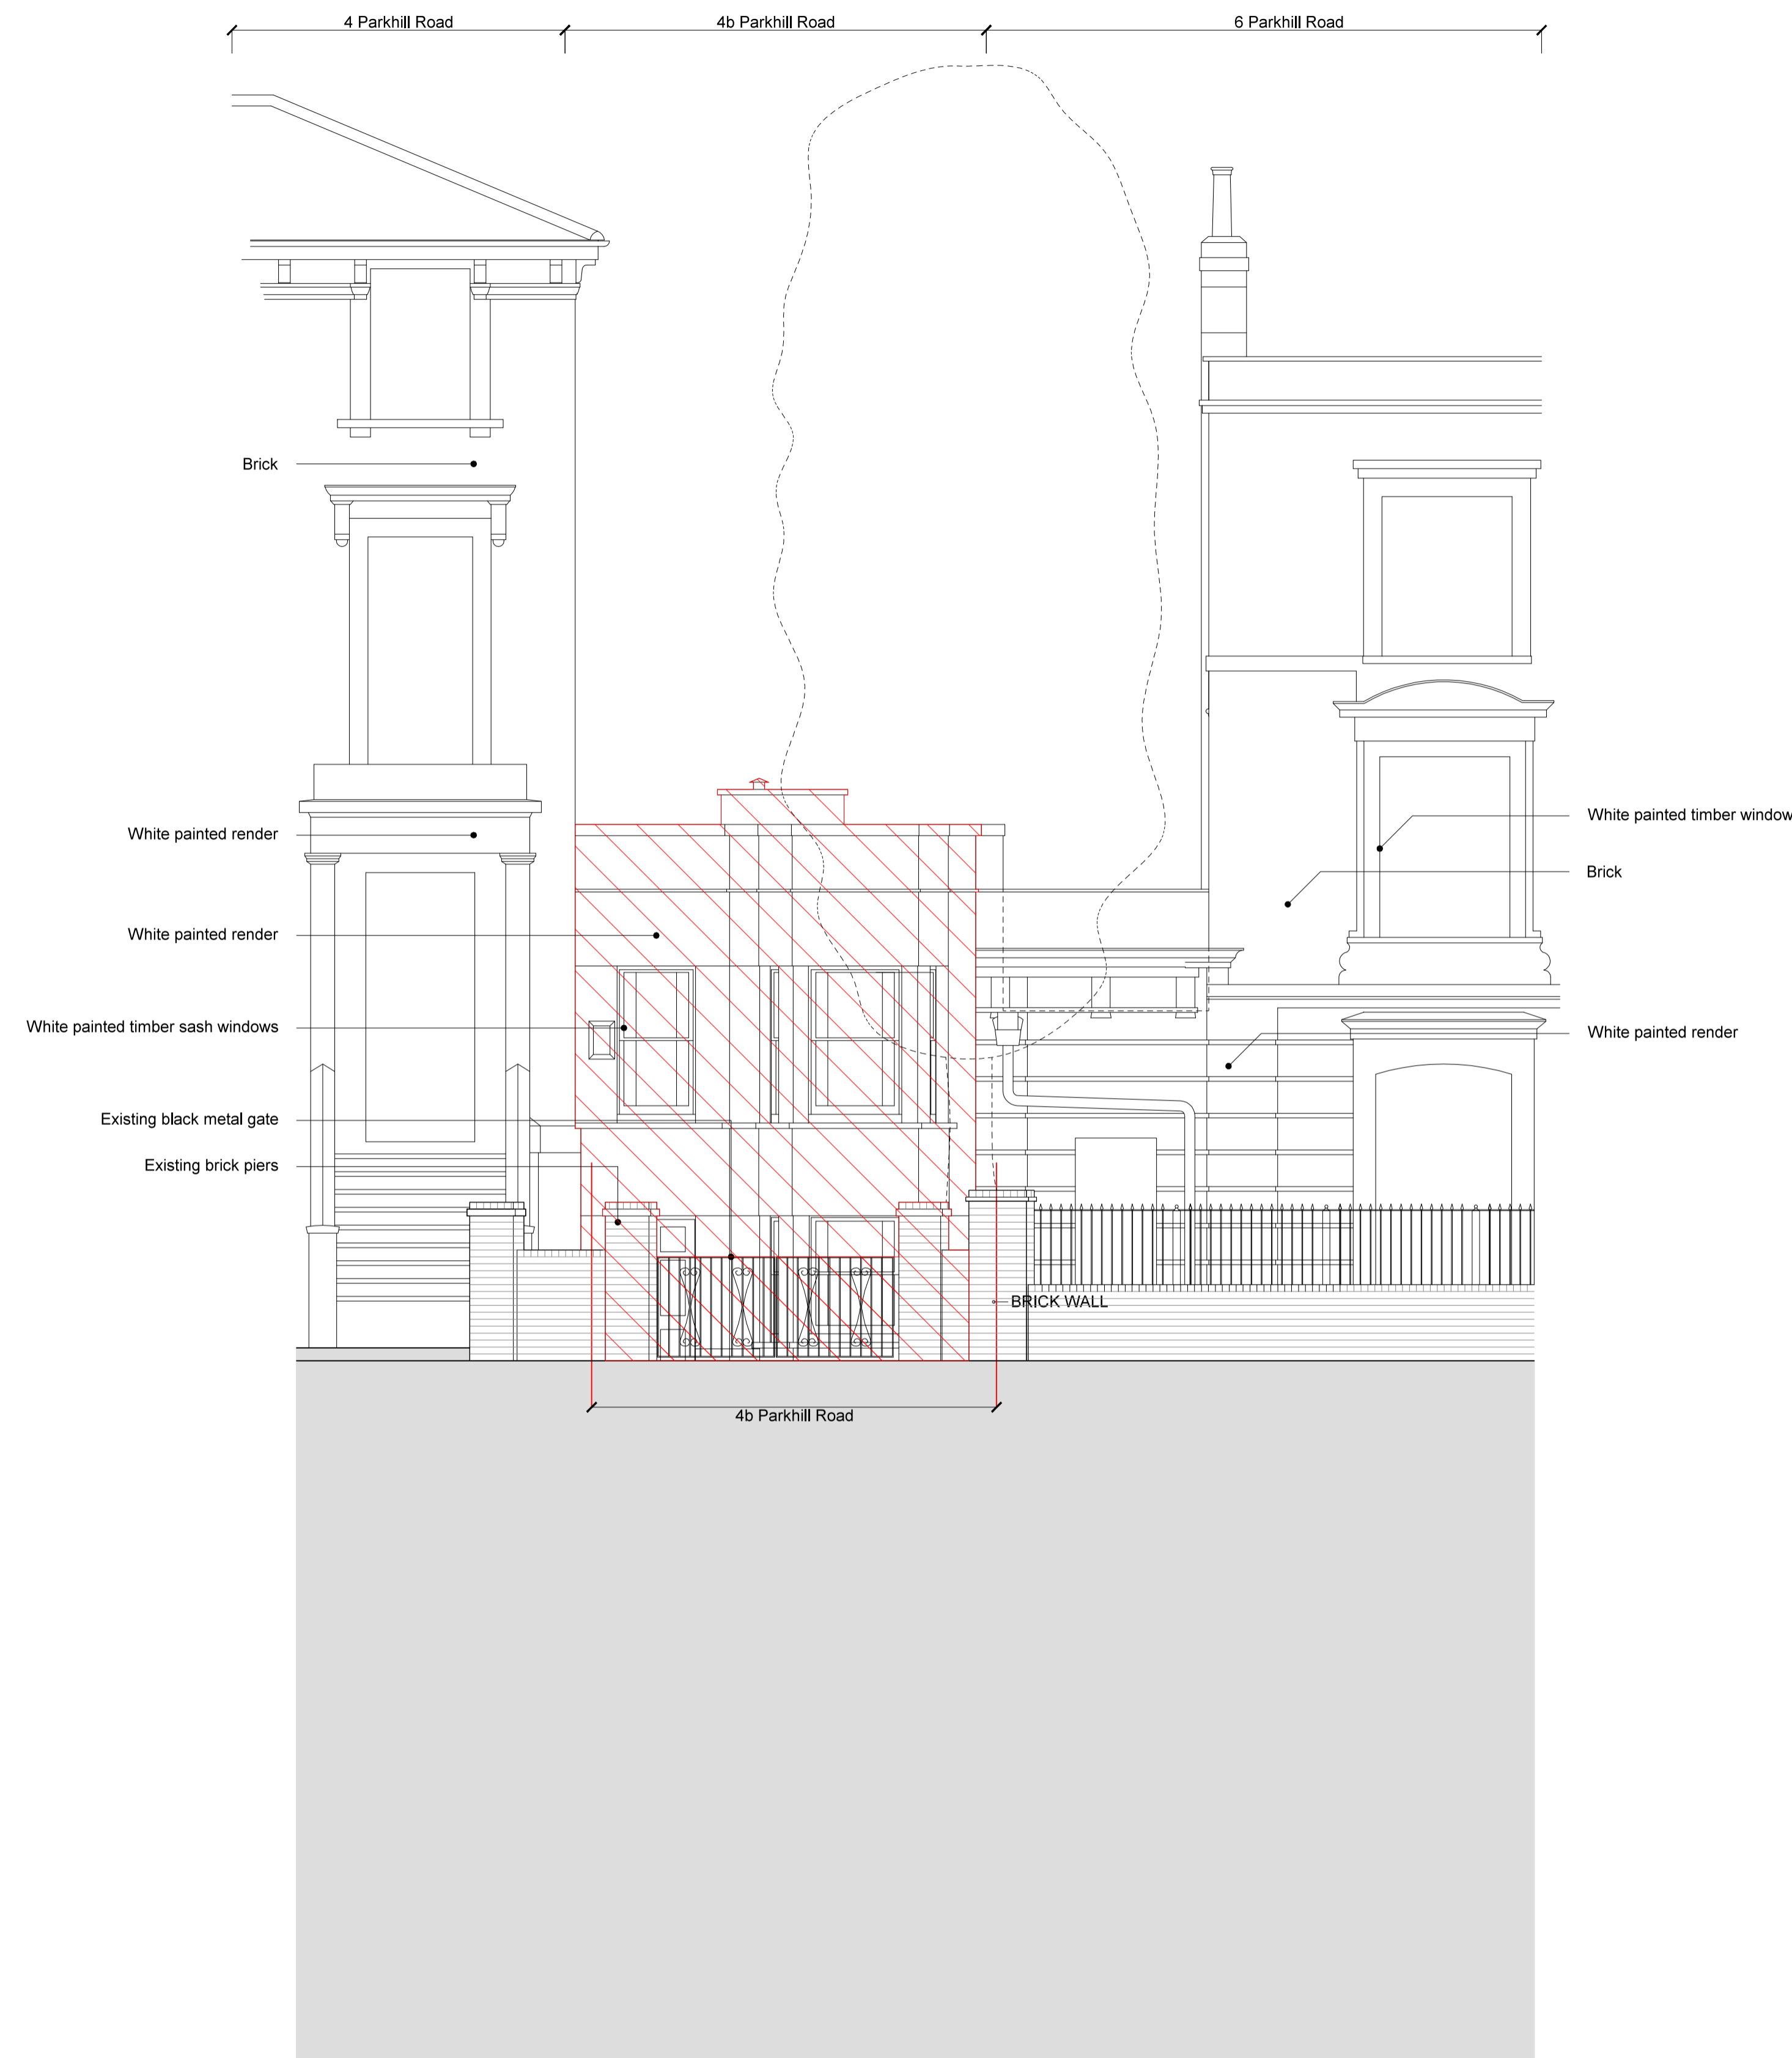

1 EXISTING WEST ELEVATION  
SCALE 1:50

 Extent of Demolition

Issue	Description	Drawn	Checked	Date
-	Planning	NB	PC	05.12.14

Project	016
Scale	1:100 @ A3 / 1:50 @ A1
Format	841 x 594 (ISO A1)

Drawing title  
**Existing Entrance Elevation**

Drawing number	Revision
<b>1.016.055</b>	<b>-</b>
Status	PLANNING



**4b PARKHILL  
R O A D  
L O N D O N  
N W 3 2 Y N**

Client  
Mr Adarsh Radia

Architect  
Studio Architettura Ltd  
104 Panther House  
38 Mount Pleasant  
London  
WC1X 0AN

**GENERAL NOTES**

DO NOT SCALE DRAWINGS. USE FIGURED DIMENSIONS ONLY.

ALL DIMENSIONS TO BE CHECKED ON SITE  
DISCREPANCIES TO BE REPORTED  
IMMEDIATELY TO THE ARCHITECT

FOR STRUCTURAL DIMENSIONS AND  
SETTING OUT SEE STRUCTURAL ENGINEERS  
DRAWINGS

ALL INFORMATION SUBJECT TO STATUTORY  
APPROVALS BEING OBTAINED

INFORMATION NOT TO BE USED OTHER  
THAN AS DEFINED BY THE DRAWING STATUS



**Issue Description Drawn Checked Date**

- Planning NB PC 05.12.14

**Project** 016

**Scale** 1:100 @ A3 / 1:50 @ A1

**Format** 841 x 594 (ISO A1)

**Drawing title**

**Existing  
Section B-B**

**Drawing number** 1.016.070

**Revision**

**1.016.070 -**

**Status** PLANNING

1 EXISTING SECTION B - B  
SCALE 1:50

