

4b PARKHILL ROAD LONDON NW3 2YN

Client
Mr Adarsh Radia

Architect
Studio Architettura Ltd
104 Panther House
38 Mount Pleasant
London
WC1X 0AN

GENERAL NOTES



DO NOT SCALE DRAWINGS. USE FIGURED DIMENSIONS ONLY.

ALL DIMENSIONS TO BE CHECKED ON SITE
DISCREPANCIES TO BE REPORTED
IMMEDIATELY TO THE ARCHITECT

FOR STRUCTURAL DIMENSIONS AND
SETTING OUT SEE STRUCTURAL ENGINEERS
DRAWINGS

ALL INFORMATION SUBJECT TO STATUTORY
APPROVALS BEING OBTAINED

INFORMATION NOT TO BE USED OTHER
THAN AS DEFINED BY THE DRAWING STATUS

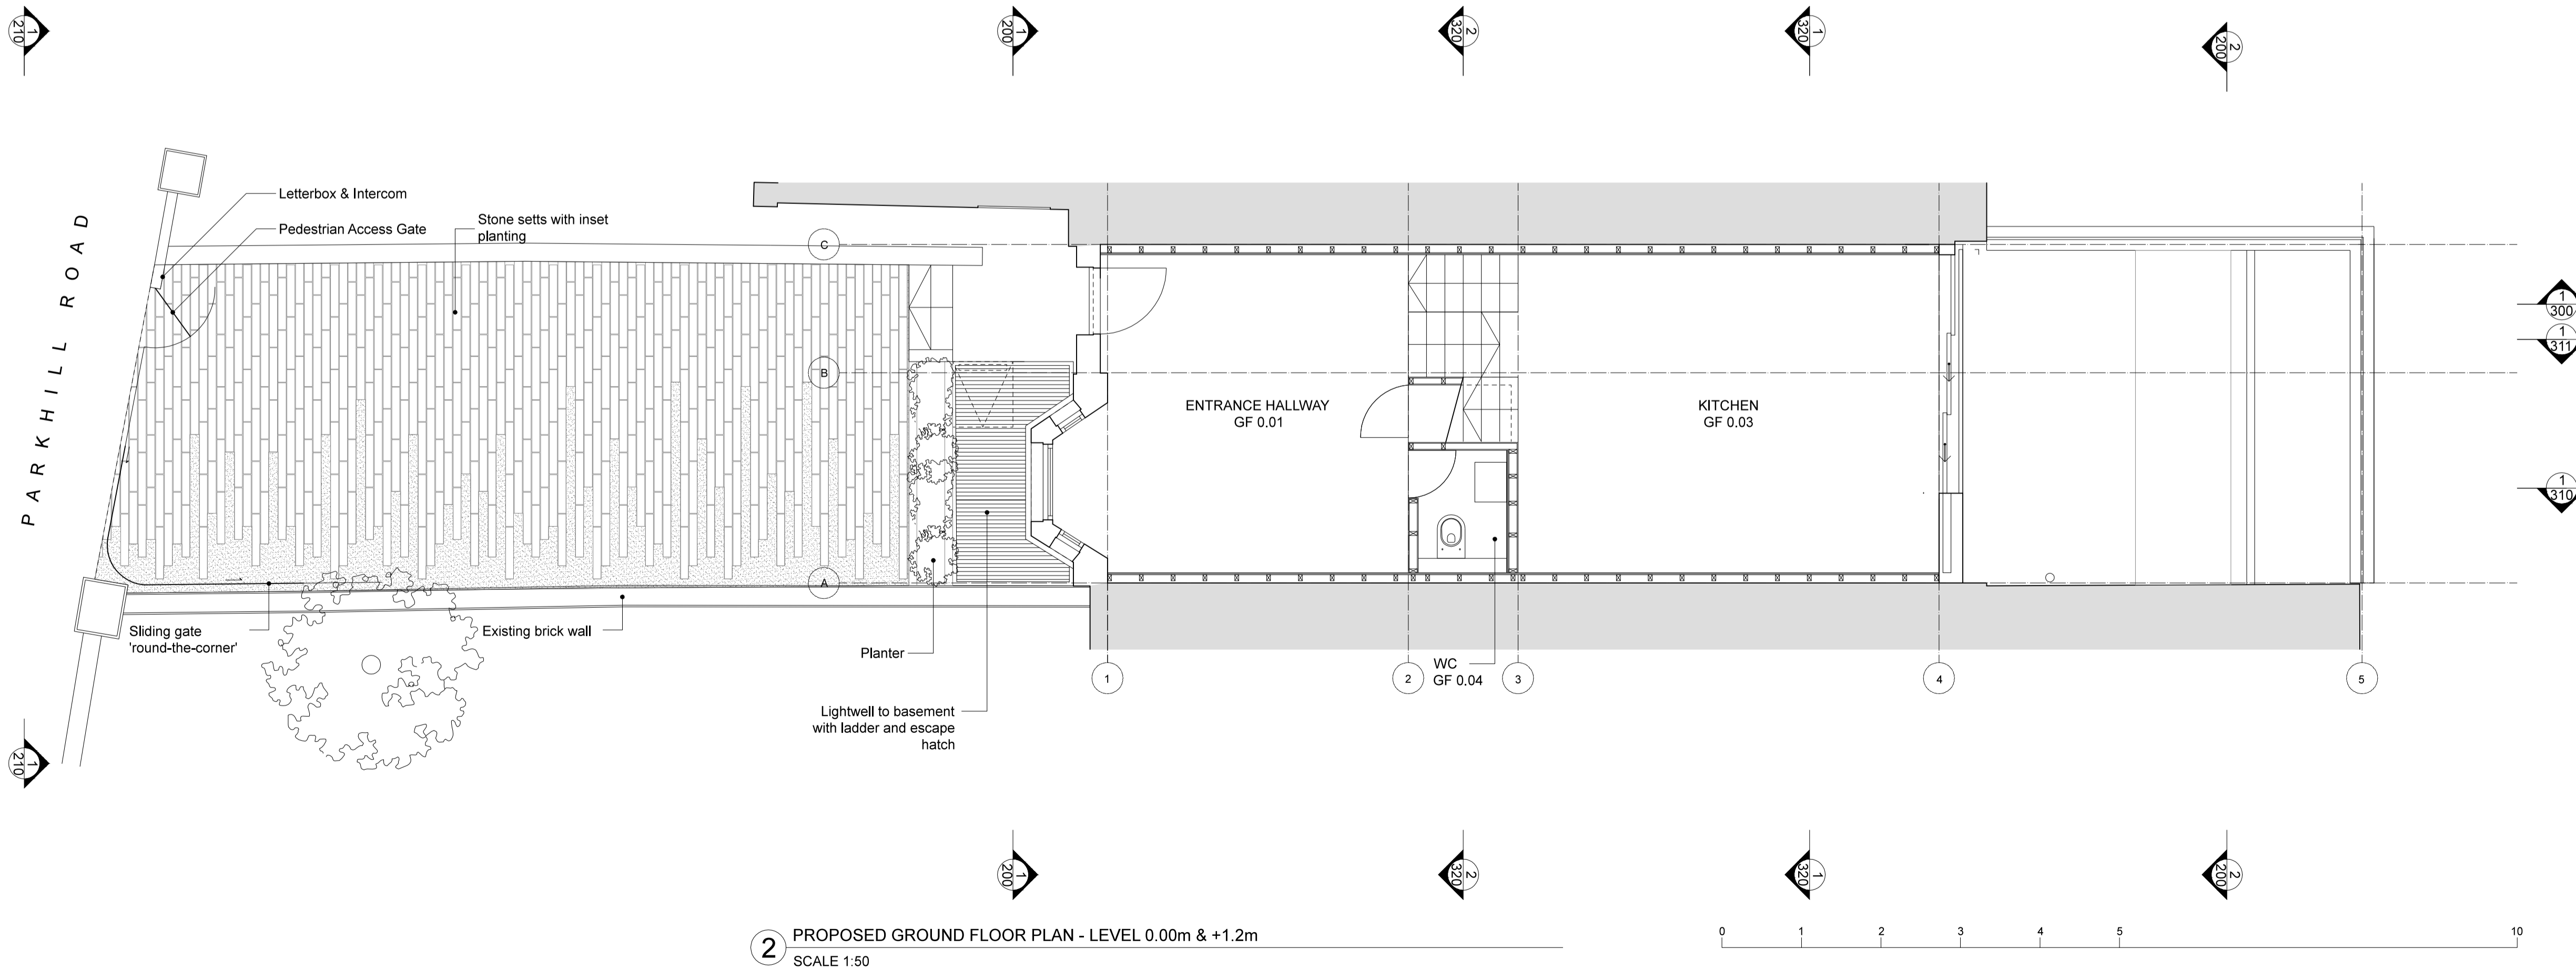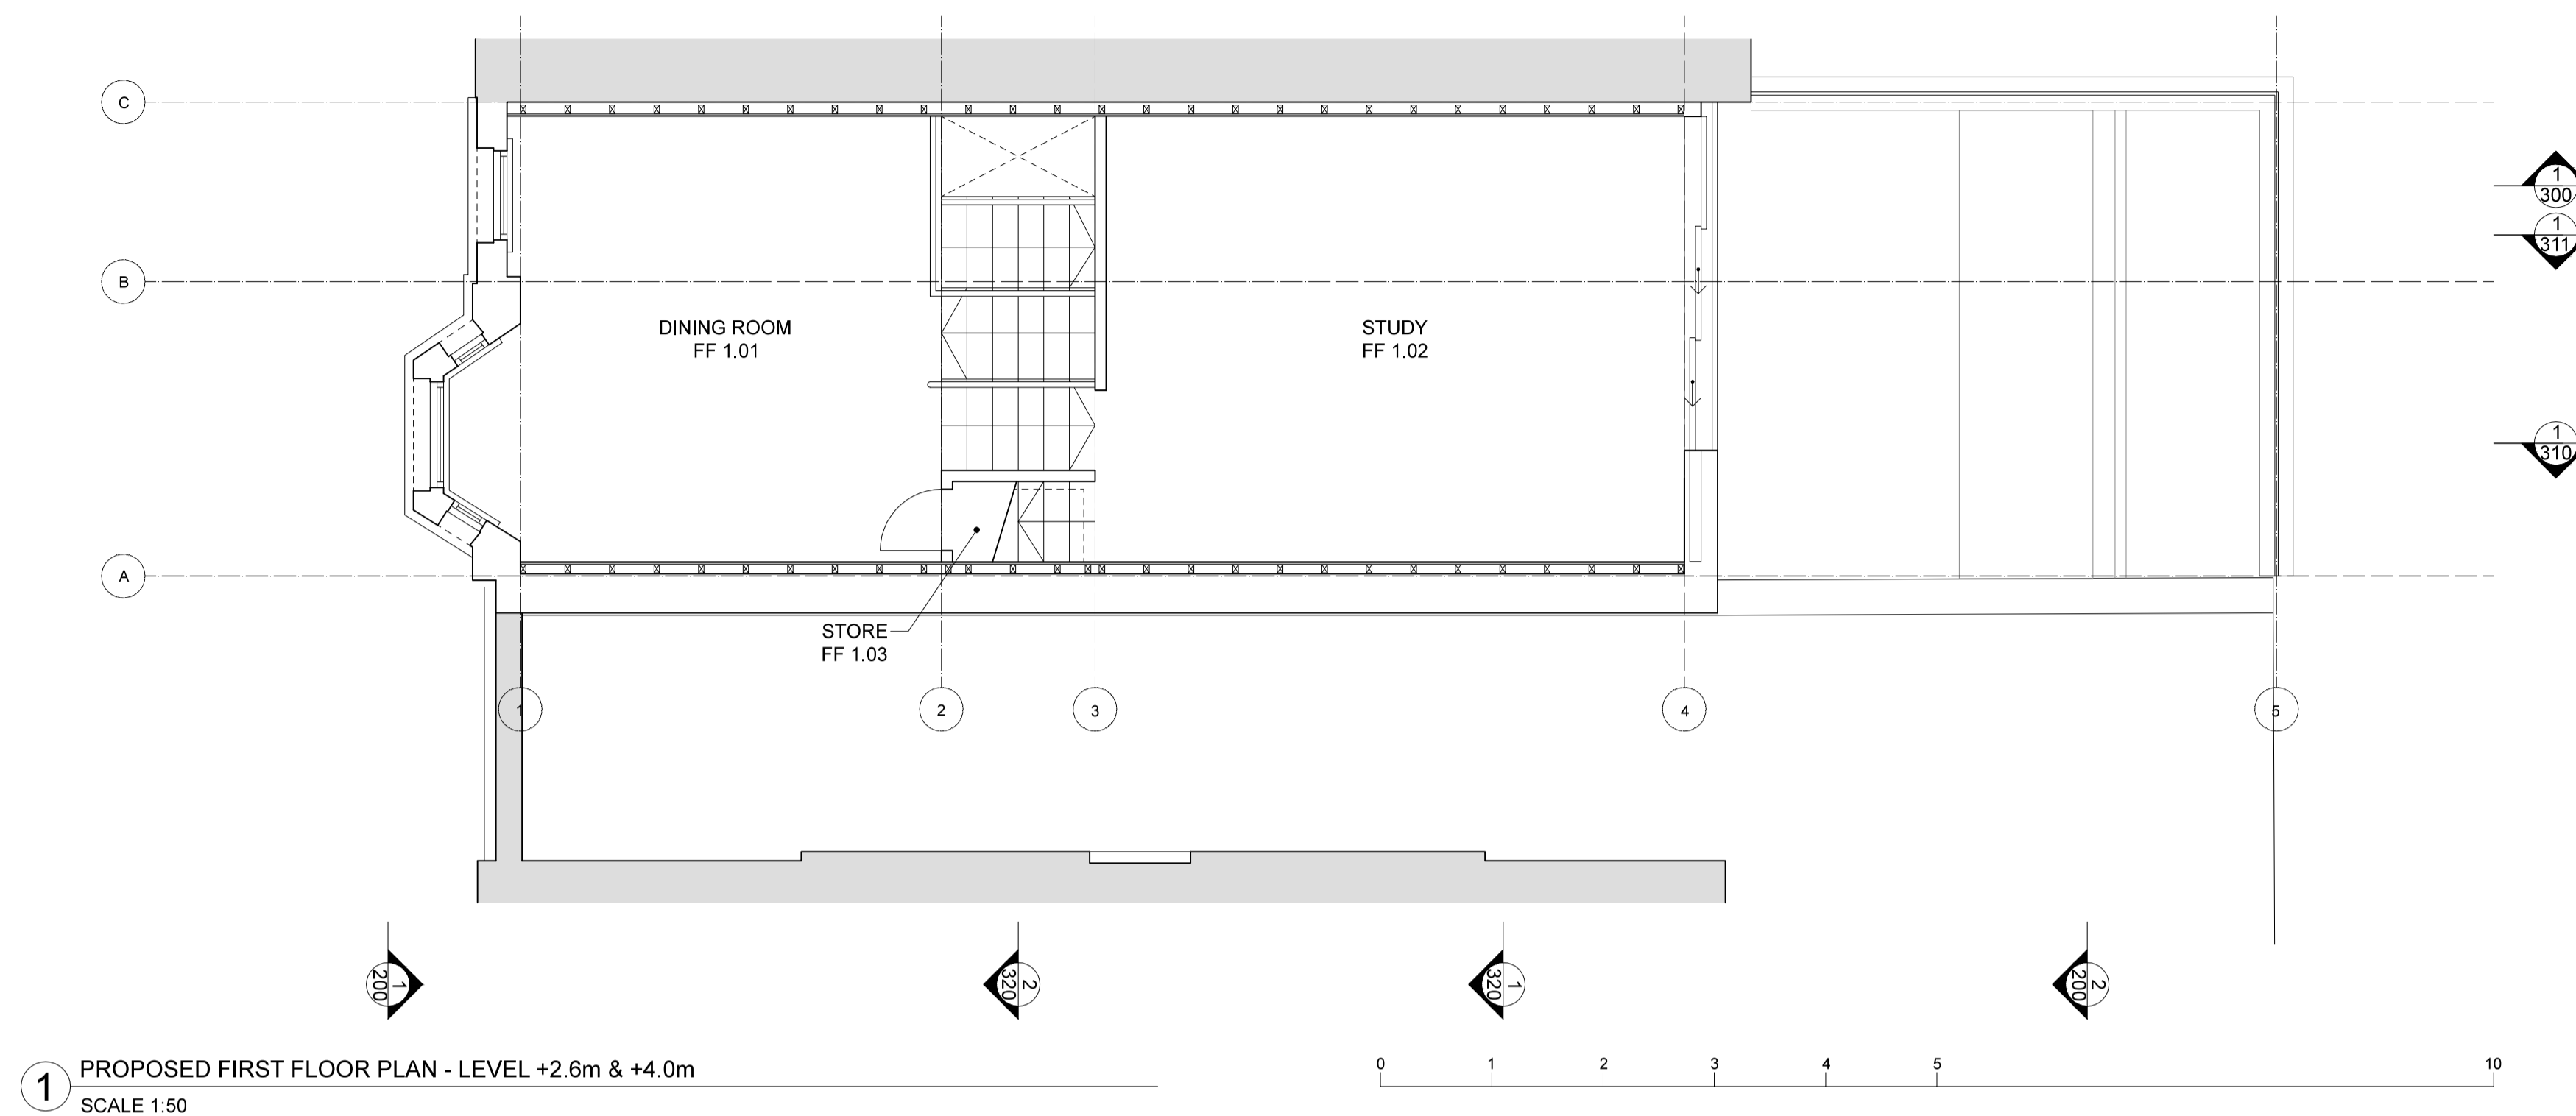

Issue	Description	Drawn	Checked	Date
-	Planning	NB	PC	05.12.14
A	Planning	MR	PC	20.02.15

Project 016
Scale 1:100 @ A3 / 1:50 @ A1
Format 841 x 594 (ISO A1)
Drawing title

Proposed Ground & First Floor Plan

Drawing number 1.016.100
Revision A
Status PLANNING

4b PARKHILL R O A D L O N D O N N W 3 2 Y N

Client
Mr Adarsh Radia

Architect
Studio Architettura Ltd
104 Panther House
38 Mount Pleasant
London
WC1X 0AN

GENERAL NOTES





DO NOT SCALE DRAWINGS. USE FIGURED DIMENSIONS ONLY.

ALL DIMENSIONS TO BE CHECKED ON SITE
DISCREPANCIES TO BE REPORTED
IMMEDIATELY TO THE ARCHITECT



FOR STRUCTURAL DIMENSIONS AND
SETTING OUT SEE STRUCTURAL ENGINEERS
DRAWINGS

ALL INFORMATION SUBJECT TO STATUTORY
APPROVALS BEING OBTAINED

INFORMATION NOT TO BE USED OTHER
THAN AS DEFINED BY THE DRAWING STATUS

  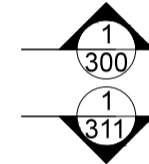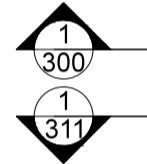

1 PROPOSED ROOF PLAN
SCALE 1:50

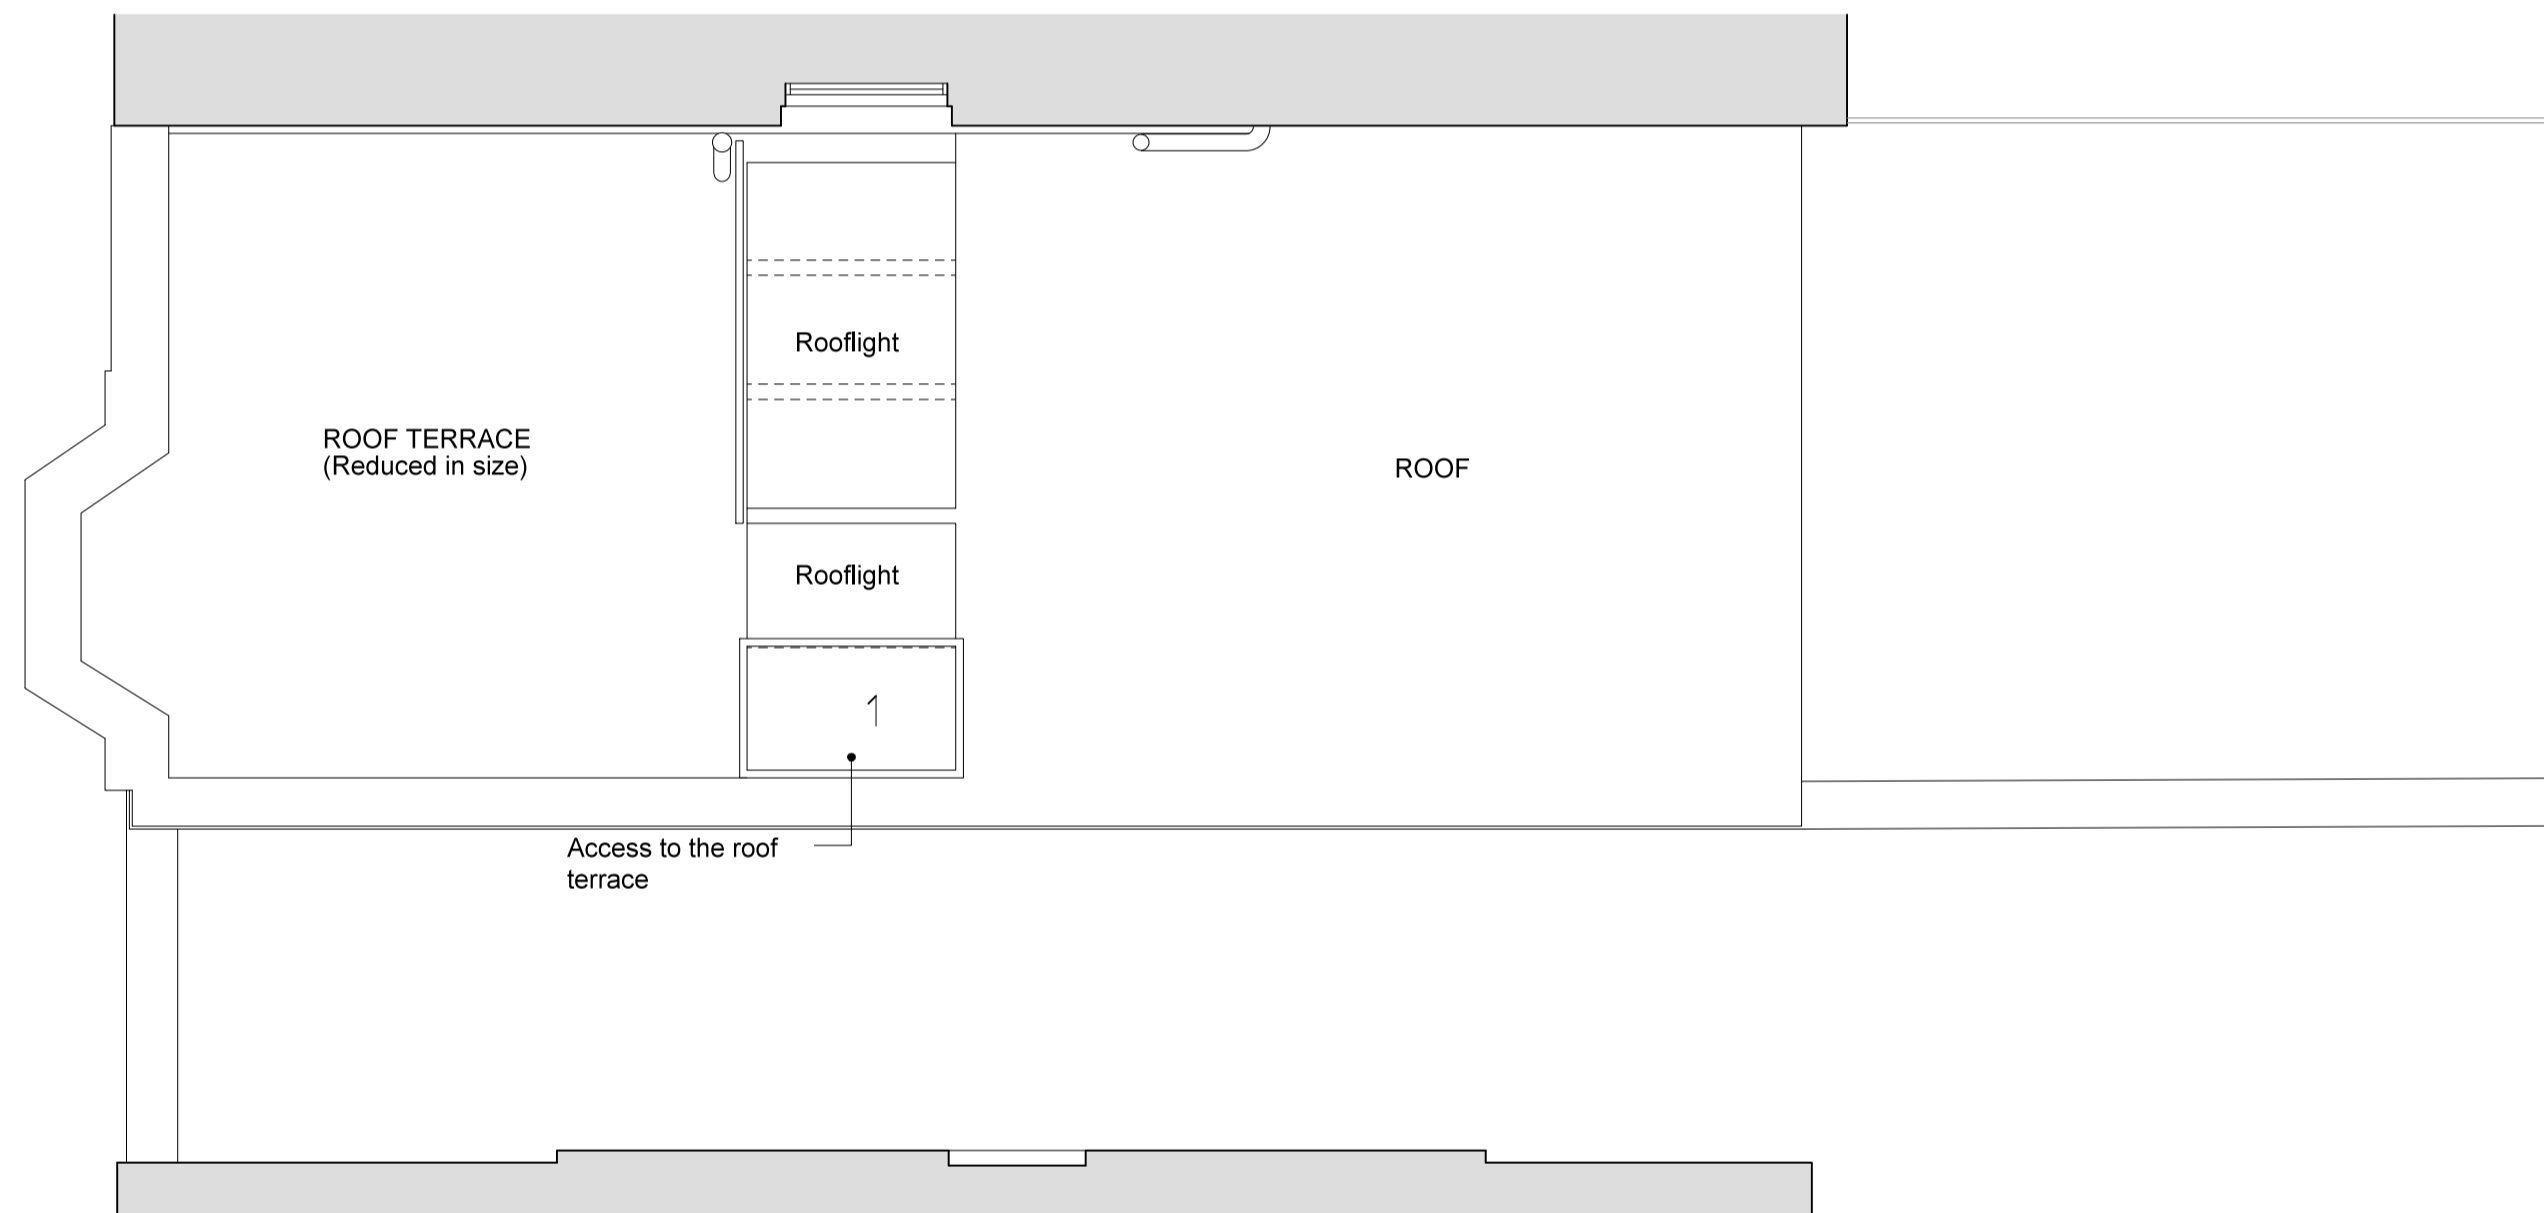 

Issue	Description	Drawn	Checked	Date
-------	-------------	-------	---------	------

-	Planning	NB	PC	05.12.14
---	----------	----	----	----------

Project 016

Scale 1:100 @ A3 / 1:50 @ A1

Format 841 x 594 (ISO A1)

Drawing title

Proposed Roof Plan

Drawing number	Revision
----------------	----------

1.016.110	-
-----------	---

Status	PLANNING
--------	----------

4b PARKHILL ROAD LONDON NW3 2YN

Client
Mr Adarsh Radia

Architect
Studio Architettura Ltd
104 Panther House
38 Mount Pleasant
London
WC1X 0AN

GENERAL NOTES


DO NOT SCALE DRAWINGS. USE FIGURED DIMENSIONS ONLY.

ALL DIMENSIONS TO BE CHECKED ON SITE
DISCREPANCIES TO BE REPORTED
IMMEDIATELY TO THE ARCHITECT



FOR STRUCTURAL DIMENSIONS AND
SETTING OUT SEE STRUCTURAL ENGINEERS
DRAWINGS

ALL INFORMATION SUBJECT TO STATUTORY
APPROVALS BEING OBTAINED


INFORMATION NOT TO BE USED OTHER
THAN AS DEFINED BY THE DRAWING STATUS

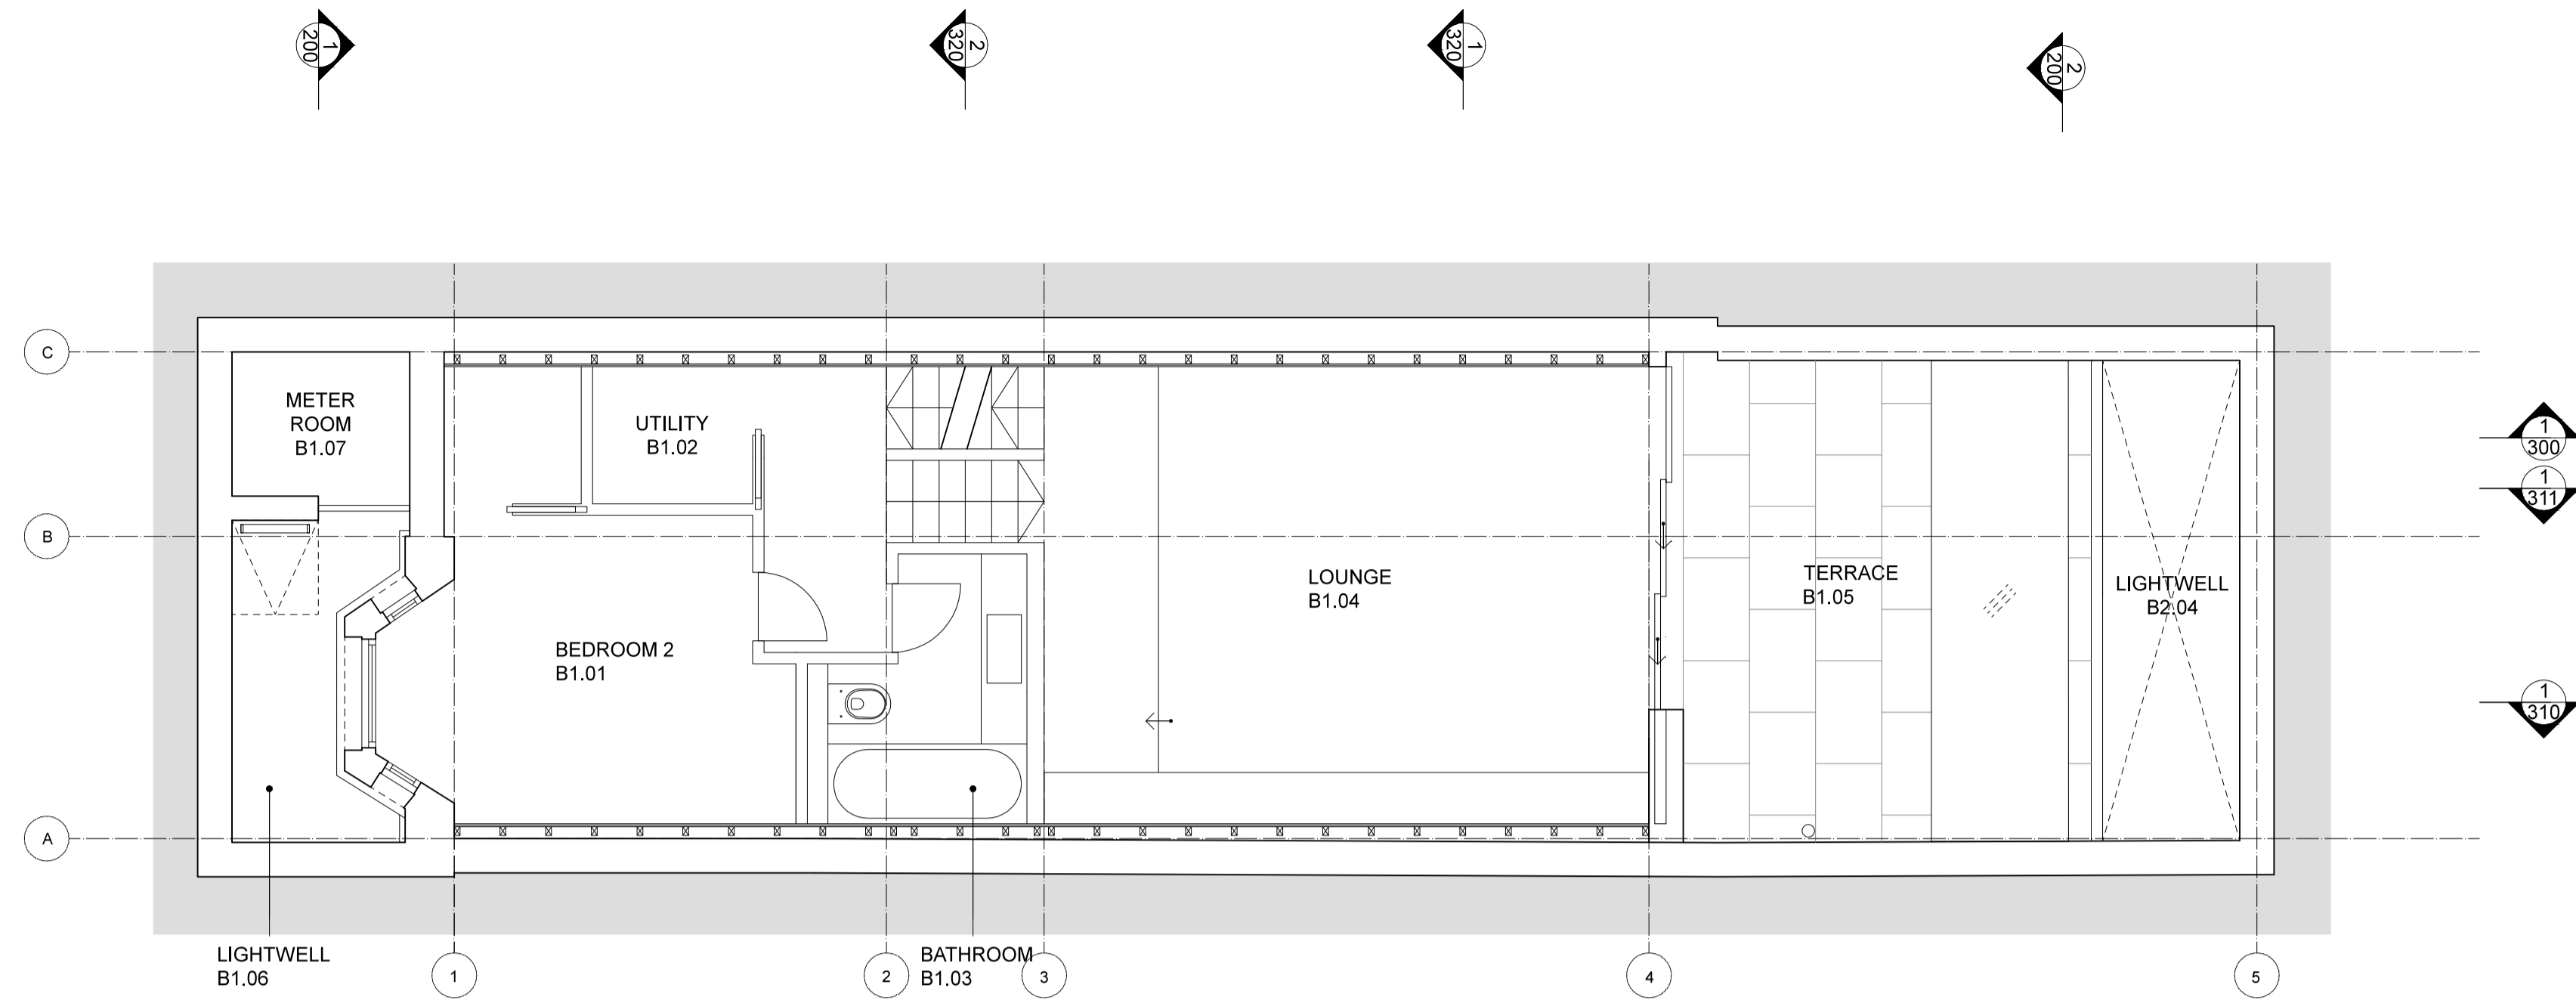

1 PROPOSED GROUND FLOOR PLAN - LEVEL -1.6m & -2.8m
SCALE 1:50

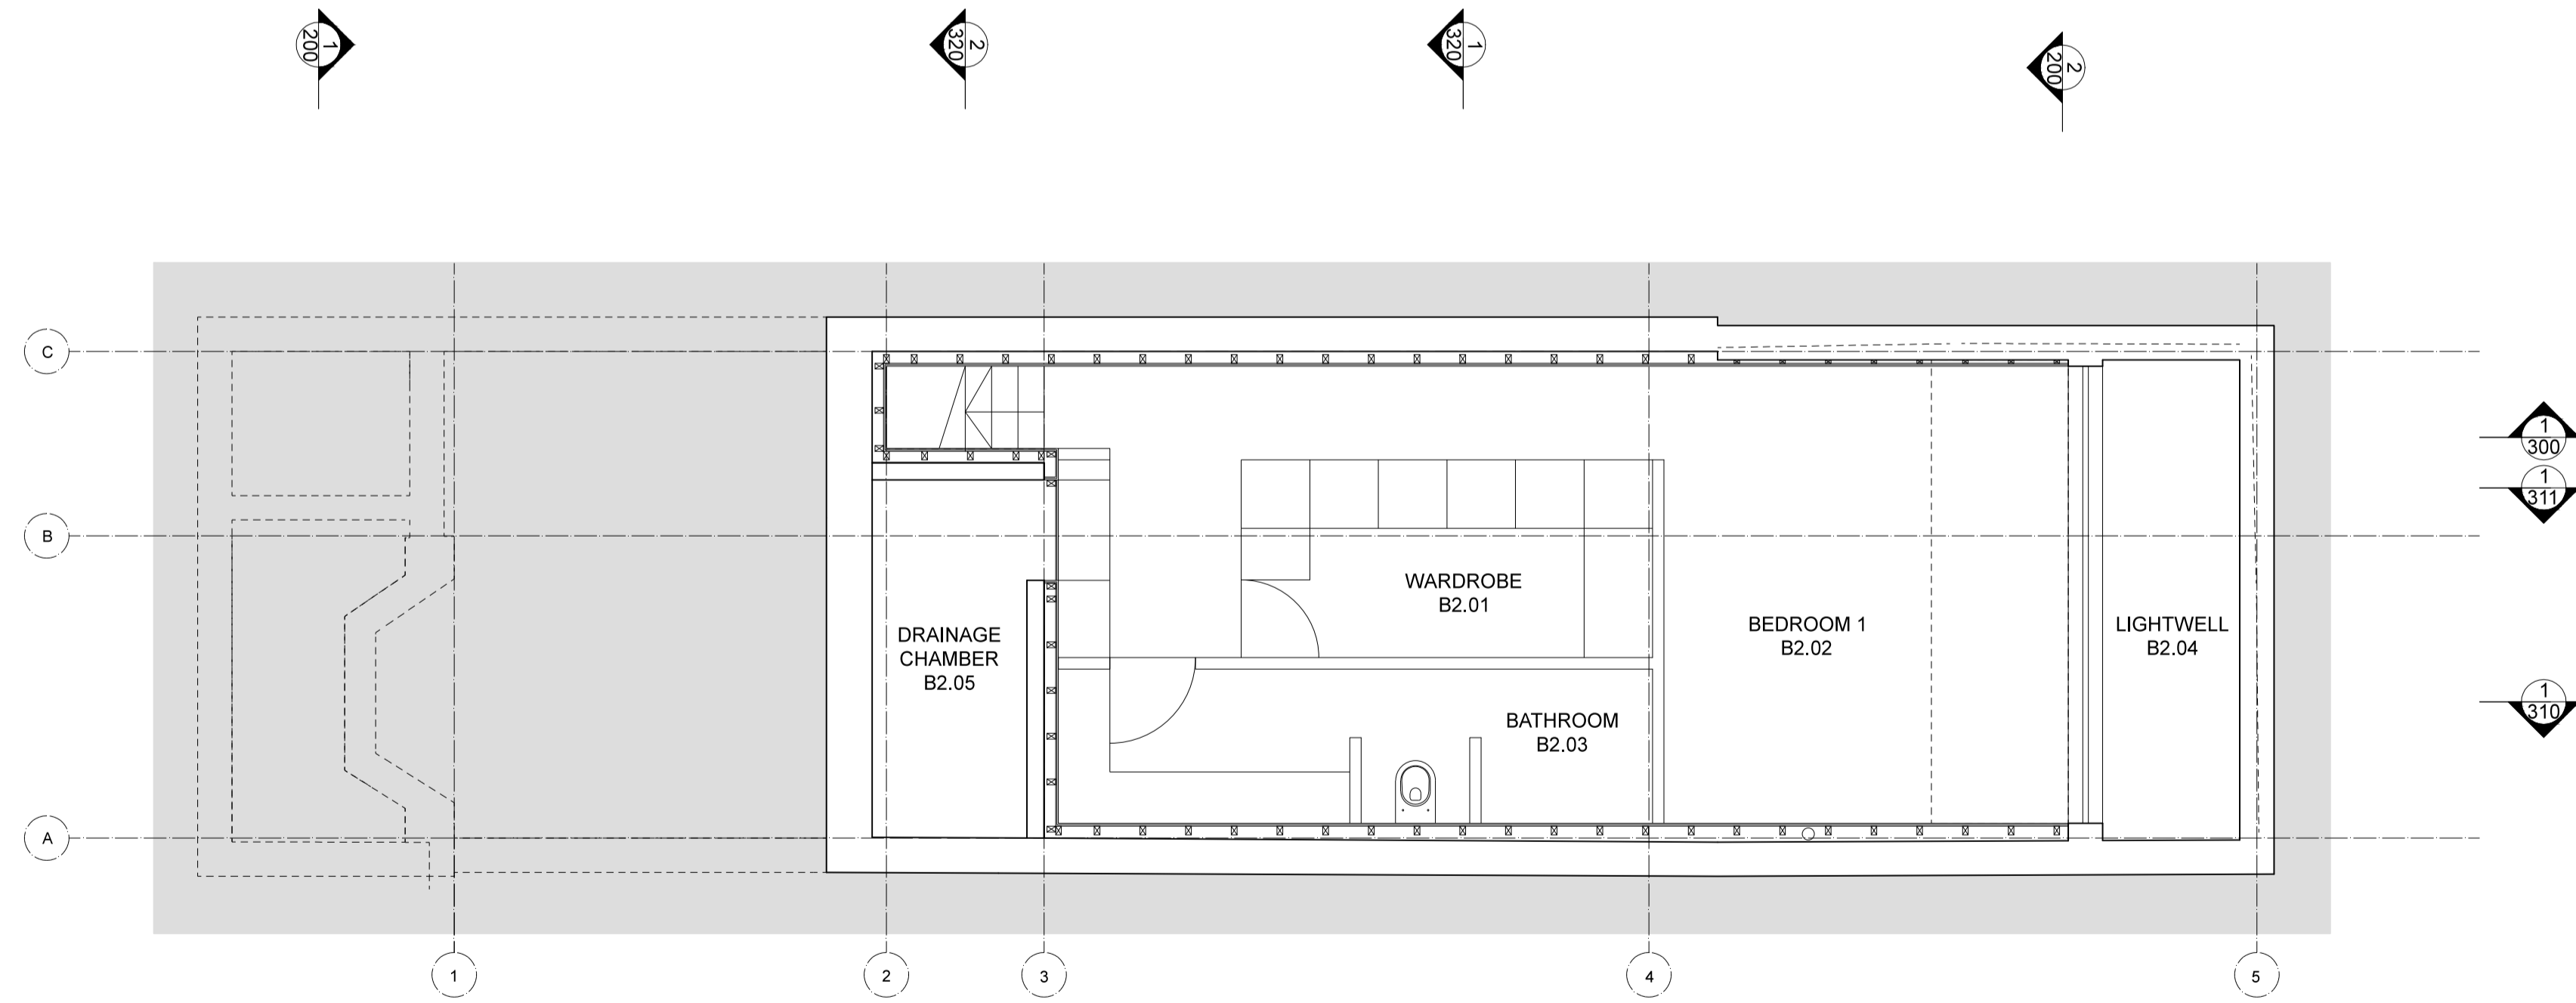 

2 PROPOSED BASEMENT PLAN - LEVEL -4.6m
SCALE 1:50

 

Issue	Description	Drawn	Checked	Date
-	Planning	NB	PC	05.12.14
A	Planning	MR	PC	20.02.15

Project 016

Scale 1:100 @ A3 / 1:50 @ A1

Format 841 x 594 (ISO A1)

Drawing title

Proposed Basement Plans

Drawing number 1.016.120

Revision A

Status PLANNING

4b PARKHILL ROAD LONDON NW3 2YN

Client
Mr Adarsh Radia

Architect
Studio Architettura Ltd
104 Panther House
38 Mount Pleasant
London
WC1X 0AN

GENERAL NOTES


DO NOT SCALE DRAWINGS. USE FIGURED DIMENSIONS ONLY.

ALL DIMENSIONS TO BE CHECKED ON SITE. DISCREPANCIES TO BE REPORTED IMMEDIATELY TO THE ARCHITECT


FOR STRUCTURAL DIMENSIONS AND SETTING OUT SEE STRUCTURAL ENGINEERS DRAWINGS

ALL INFORMATION SUBJECT TO STATUTORY APPROVALS BEING OBTAINED

INFORMATION NOT TO BE USED OTHER THAN AS DEFINED BY THE DRAWING STATUS

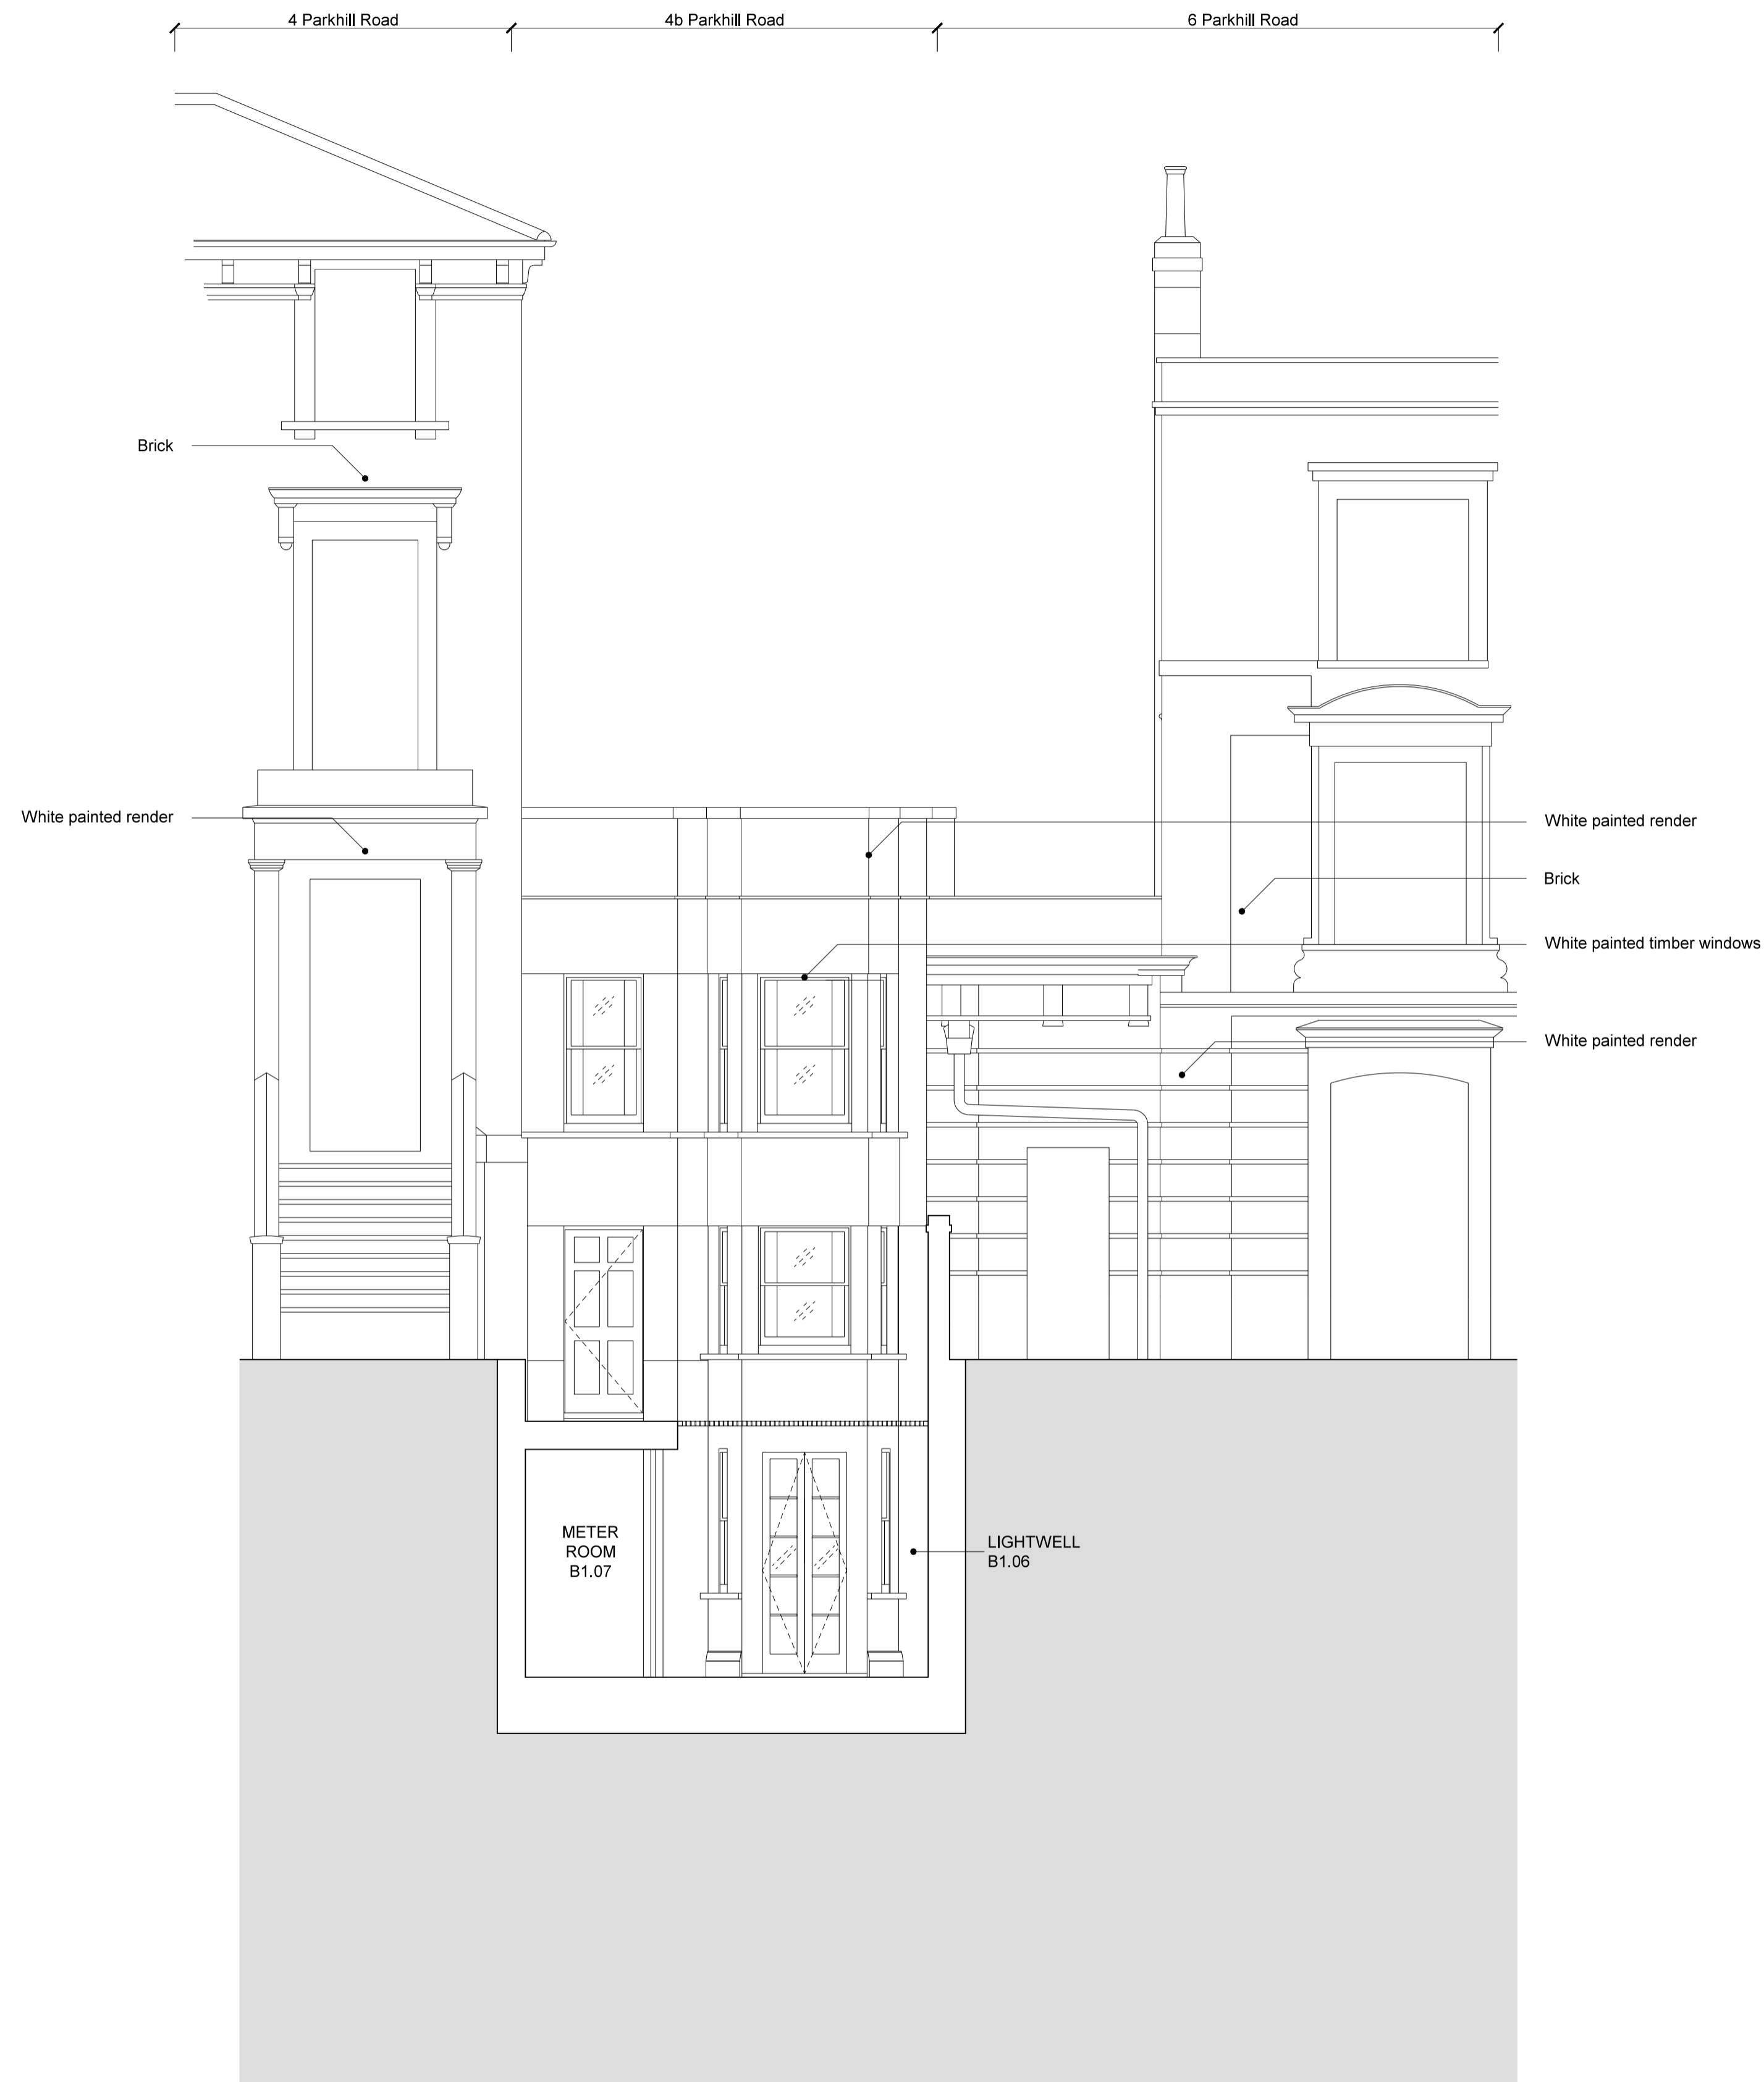

1 PROPOSED WEST ELEVATION
SCALE 1:50 @ A1 / 1:100 @ A3

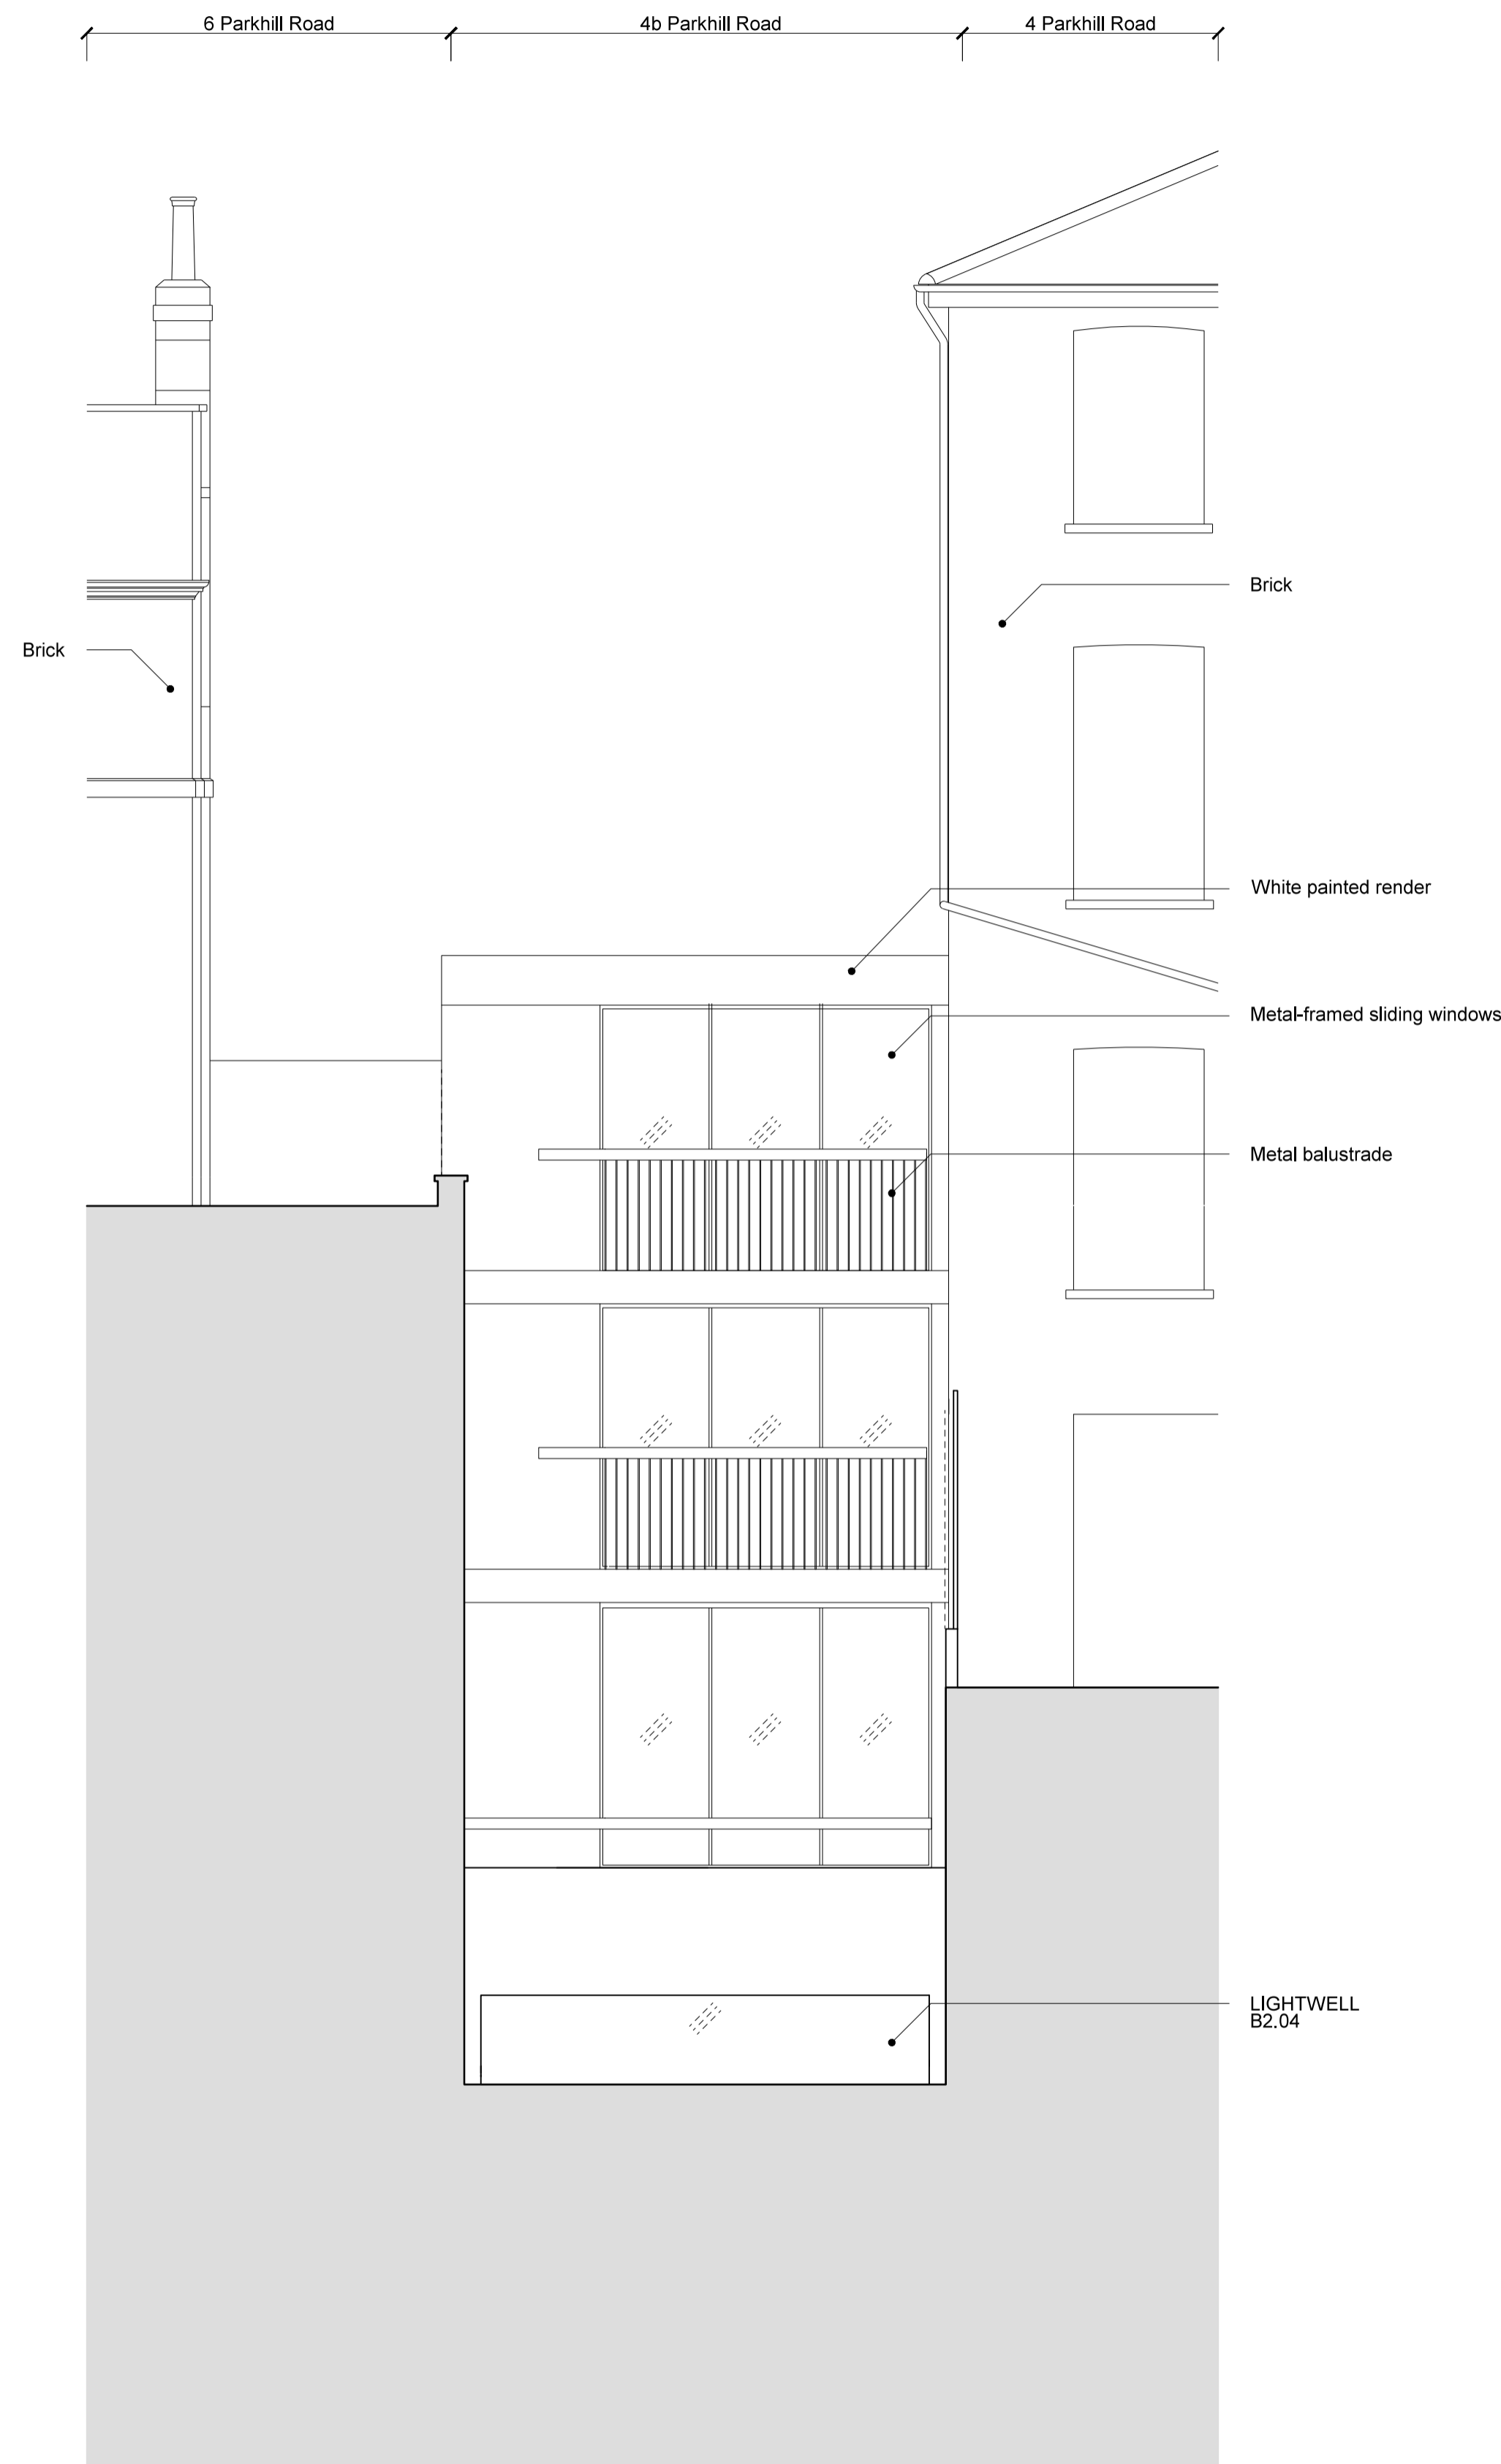


2 PROPOSED EAST ELEVATION
SCALE 1:50

Issue	Description	Drawn	Checked	Date
-	Planning	NB	PC	05.12.14
A	Planning	MR	PC	20.02.15

Project	016
Scale	1:100 @ A3 / 1:50 @ A1
Format	841 x 594 (ISO A1)

Drawing title	
Proposed North & South Elevations	
Drawing number	Revision
1.016.200	A
Status	PLANNING

4b PARKHILL R O A D L O N D O N N W 3 2 Y N

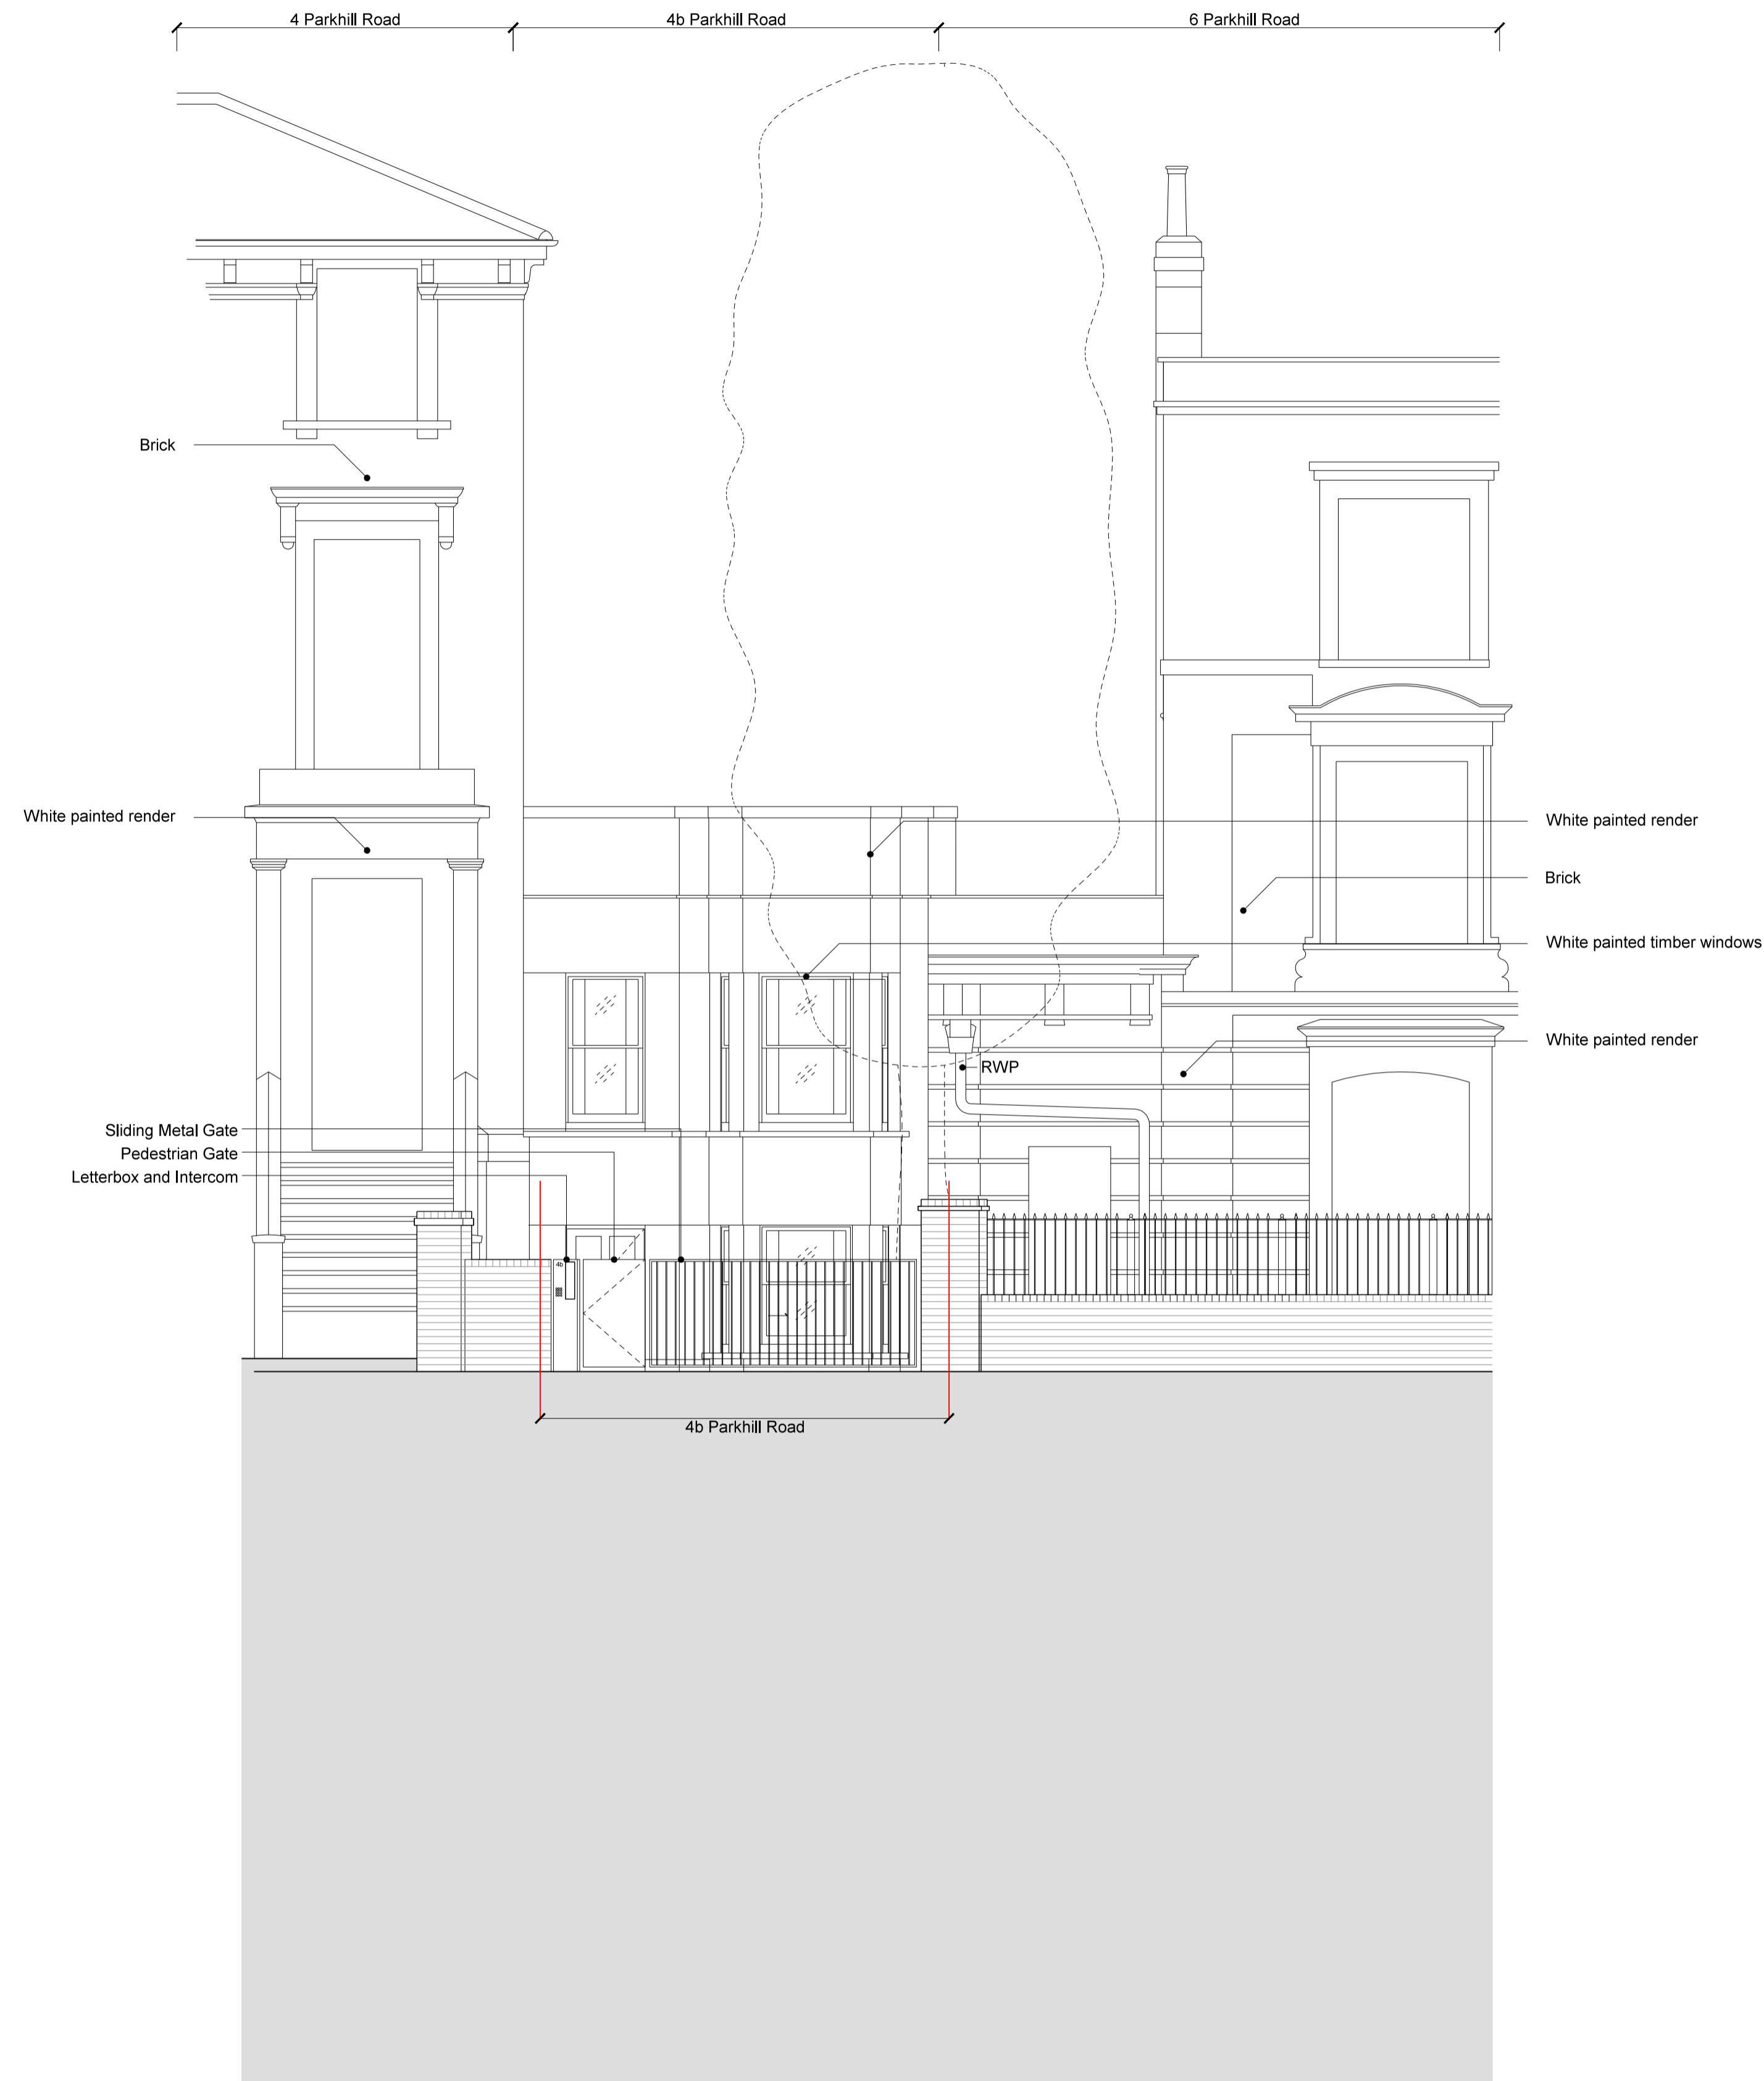

1 PROPOSED WEST GATE ELEVATION
SCALE 1:50

Client
Mr Adarsh Radia

Architect
Studio Architettura Ltd
104 Panther House
38 Mount Pleasant
London
WC1X 0AN

GENERAL NOTES

DO NOT SCALE DRAWINGS. USE FIGURED DIMENSIONS ONLY.

ALL DIMENSIONS TO BE CHECKED ON SITE. DISCREPANCIES TO BE REPORTED IMMEDIATELY TO THE ARCHITECT

FOR STRUCTURAL DIMENSIONS AND SETTING OUT SEE STRUCTURAL ENGINEERS DRAWINGS

ALL INFORMATION SUBJECT TO STATUTORY APPROVALS BEING OBTAINED

INFORMATION NOT TO BE USED OTHER THAN AS DEFINED BY THE DRAWING STATUS

Issue	Description	Drawn	Checked	Date
-	Planning	NB	PC	05.12.14
A	Planning	MR	PC	20.02.15

Project 016
Scale 1:50 @ A1 / 1:100 @ A3
Format 841 x 594 (ISO A1)

Drawing title

Proposed West Gate Elevation

Drawing number	Revision
1.016.210	A
Status	PLANNING

4b PARKHILL ROAD LONDON NW3 2YN

Client
Mr Adarsh Radia

Architect
Studio Architettura Ltd
104 Panther House
38 Mount Pleasant
London
WC1X 0AN

GENERAL NOTES


DO NOT SCALE DRAWINGS. USE FIGURED DIMENSIONS ONLY.

ALL DIMENSIONS TO BE CHECKED ON SITE
DISCREPANCIES TO BE REPORTED
IMMEDIATELY TO THE ARCHITECT


FOR STRUCTURAL DIMENSIONS AND
SETTING OUT SEE STRUCTURAL ENGINEERS
DRAWINGS

ALL INFORMATION SUBJECT TO STATUTORY
APPROVALS BEING OBTAINED

INFORMATION NOT TO BE USED OTHER
THAN AS DEFINED BY THE DRAWING STATUS

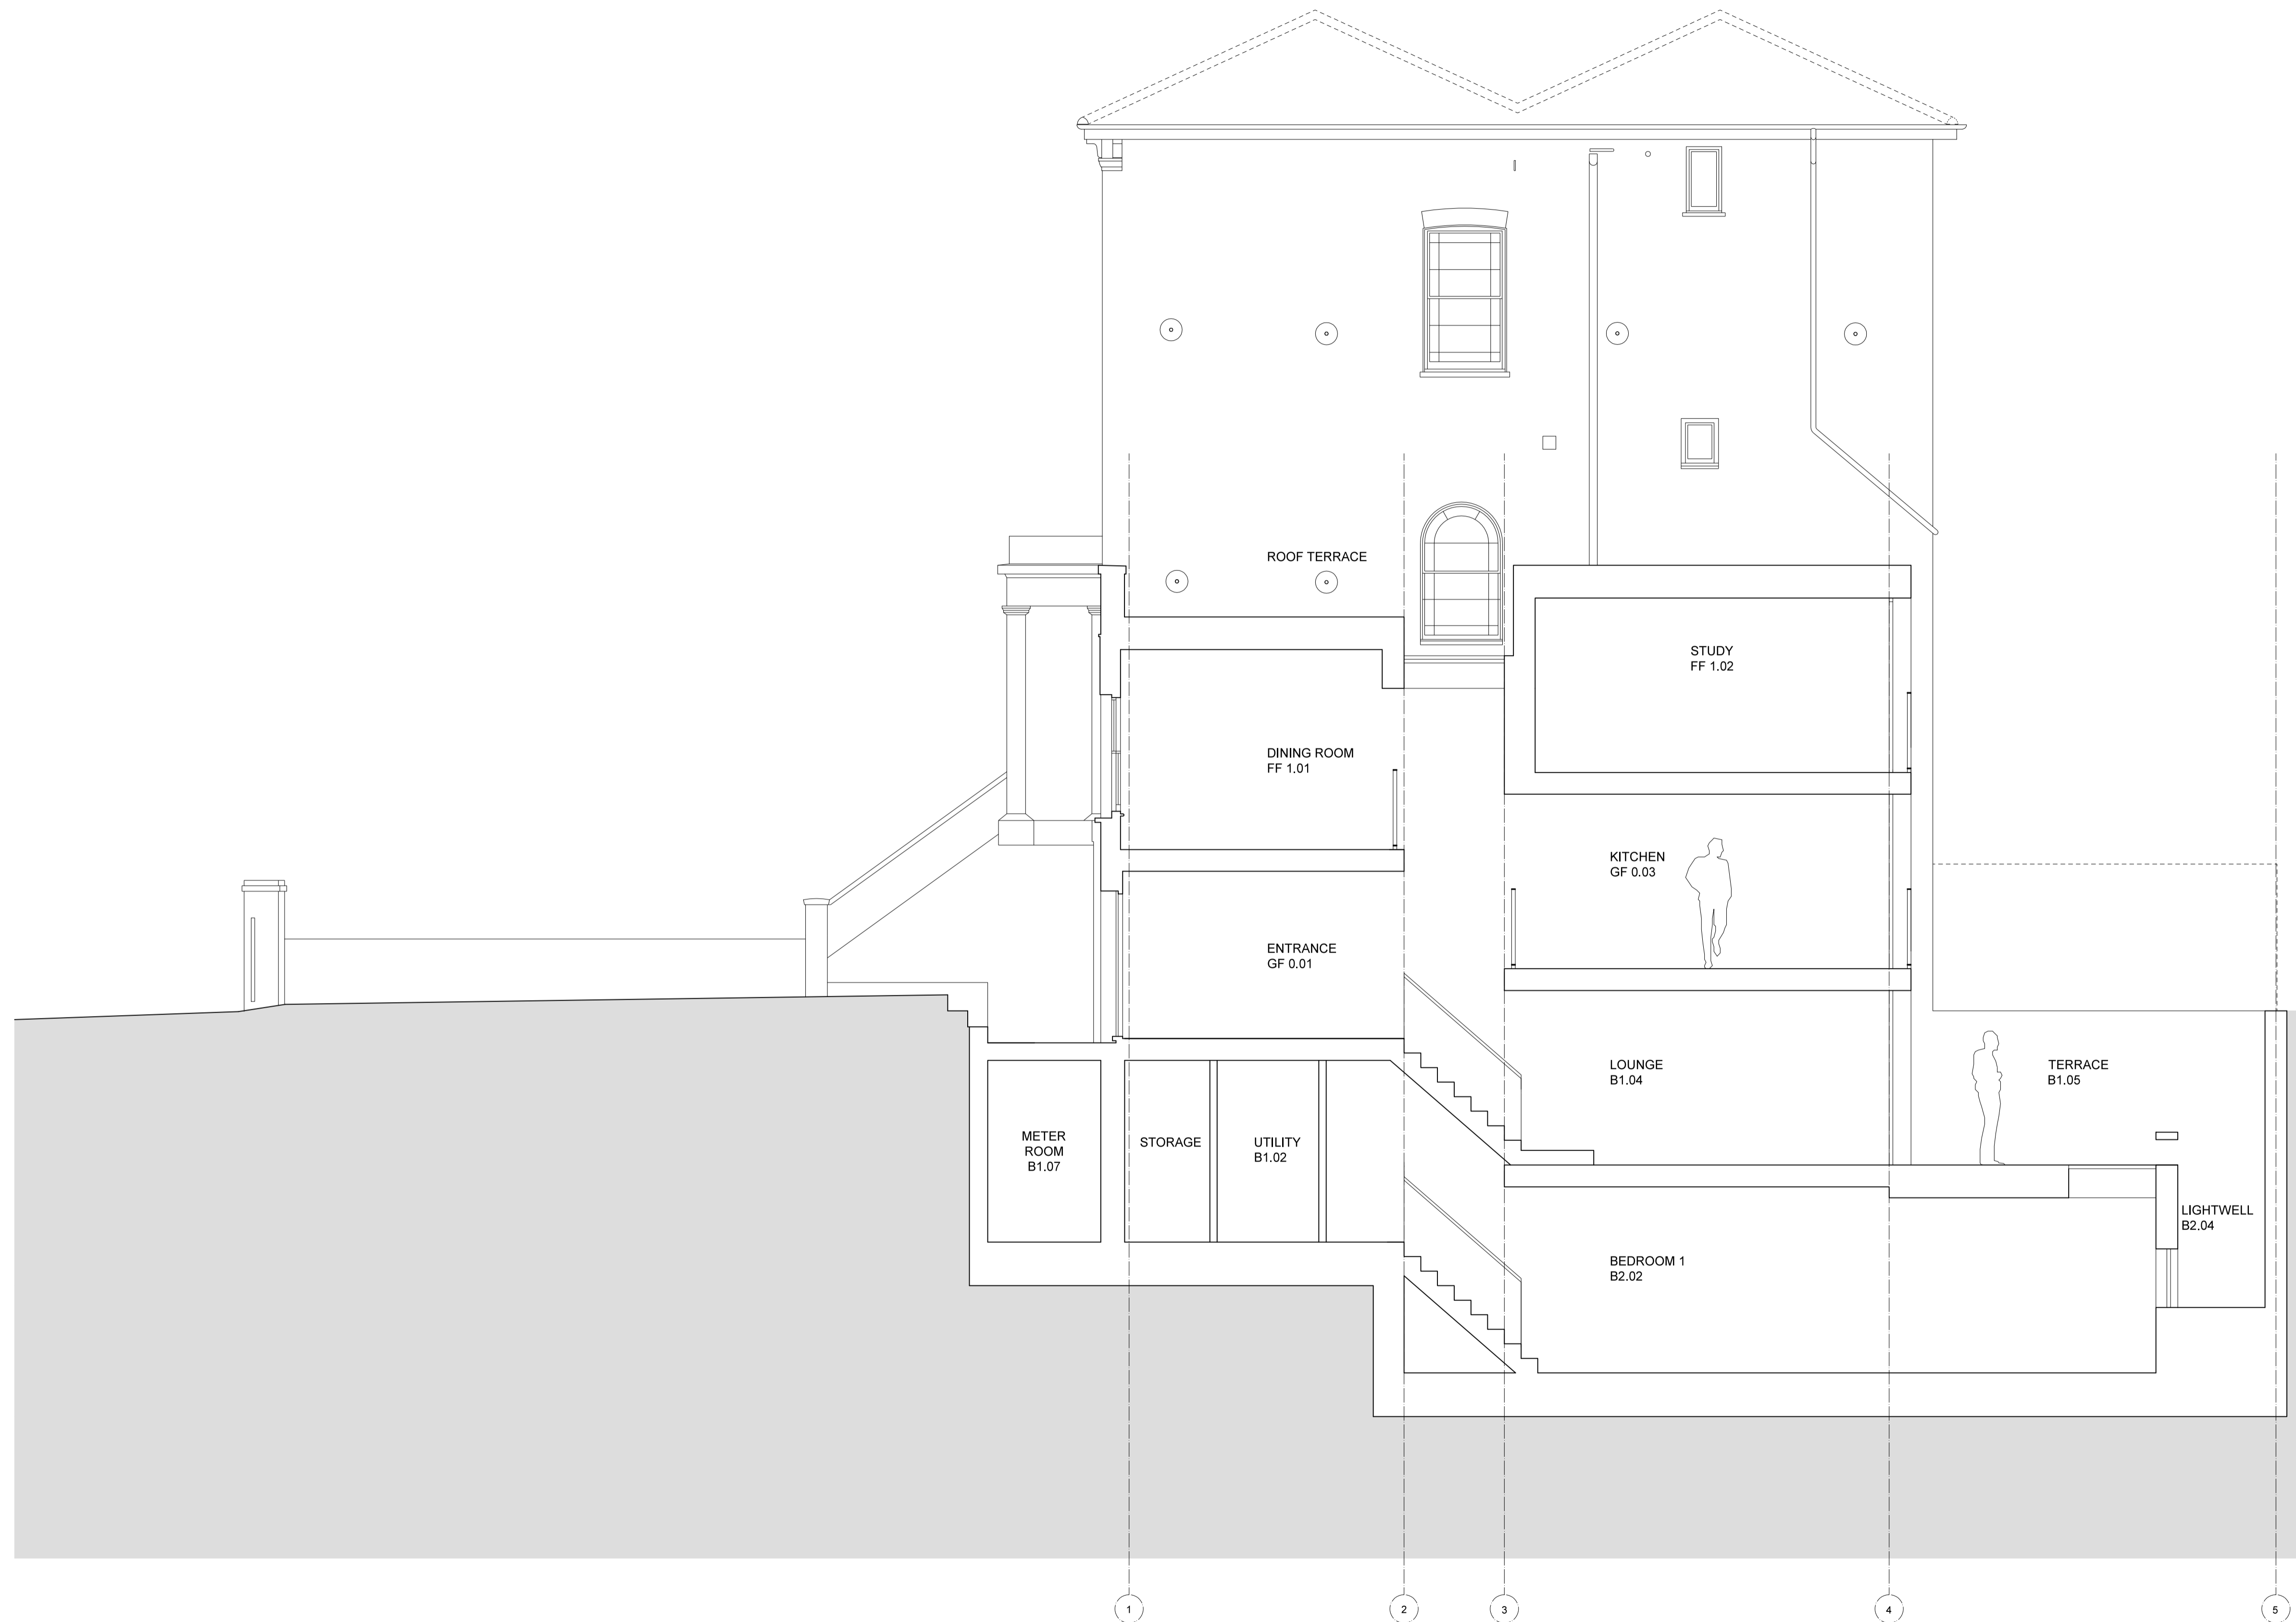

1 PROPOSED SECTION A - A
SCALE 1:50

 

Issue	Description	Drawn	Checked	Date
-	Planning	NB	PC	05.12.14
A	Planning	MR	PC	20.02.15

Project	016
Scale	1:50 @ A3 / 1:25 @ A1
Format	841 x 594 (ISO A1)

Drawing title

**Proposed
Section A-A**

Drawing number	Revision
1.016.300	A
Status	PLANNING

4b PARKHILL R O A D L O N D O N N W 3 2 Y N

Client
Mr Adarsh Radia

Architect
Studio Architettura Ltd
104 Panther House
38 Mount Pleasant
London
WC1X 0AN

GENERAL NOTES


DO NOT SCALE DRAWINGS. USE FIGURED DIMENSIONS ONLY.

ALL DIMENSIONS TO BE CHECKED ON SITE
DISCREPANCIES TO BE REPORTED
IMMEDIATELY TO THE ARCHITECT

FOR STRUCTURAL DIMENSIONS AND
SETTING OUT SEE STRUCTURAL ENGINEERS
DRAWINGS

ALL INFORMATION SUBJECT TO STATUTORY
APPROVALS BEING OBTAINED

INFORMATION NOT TO BE USED OTHER
THAN AS DEFINED BY THE DRAWING STATUS

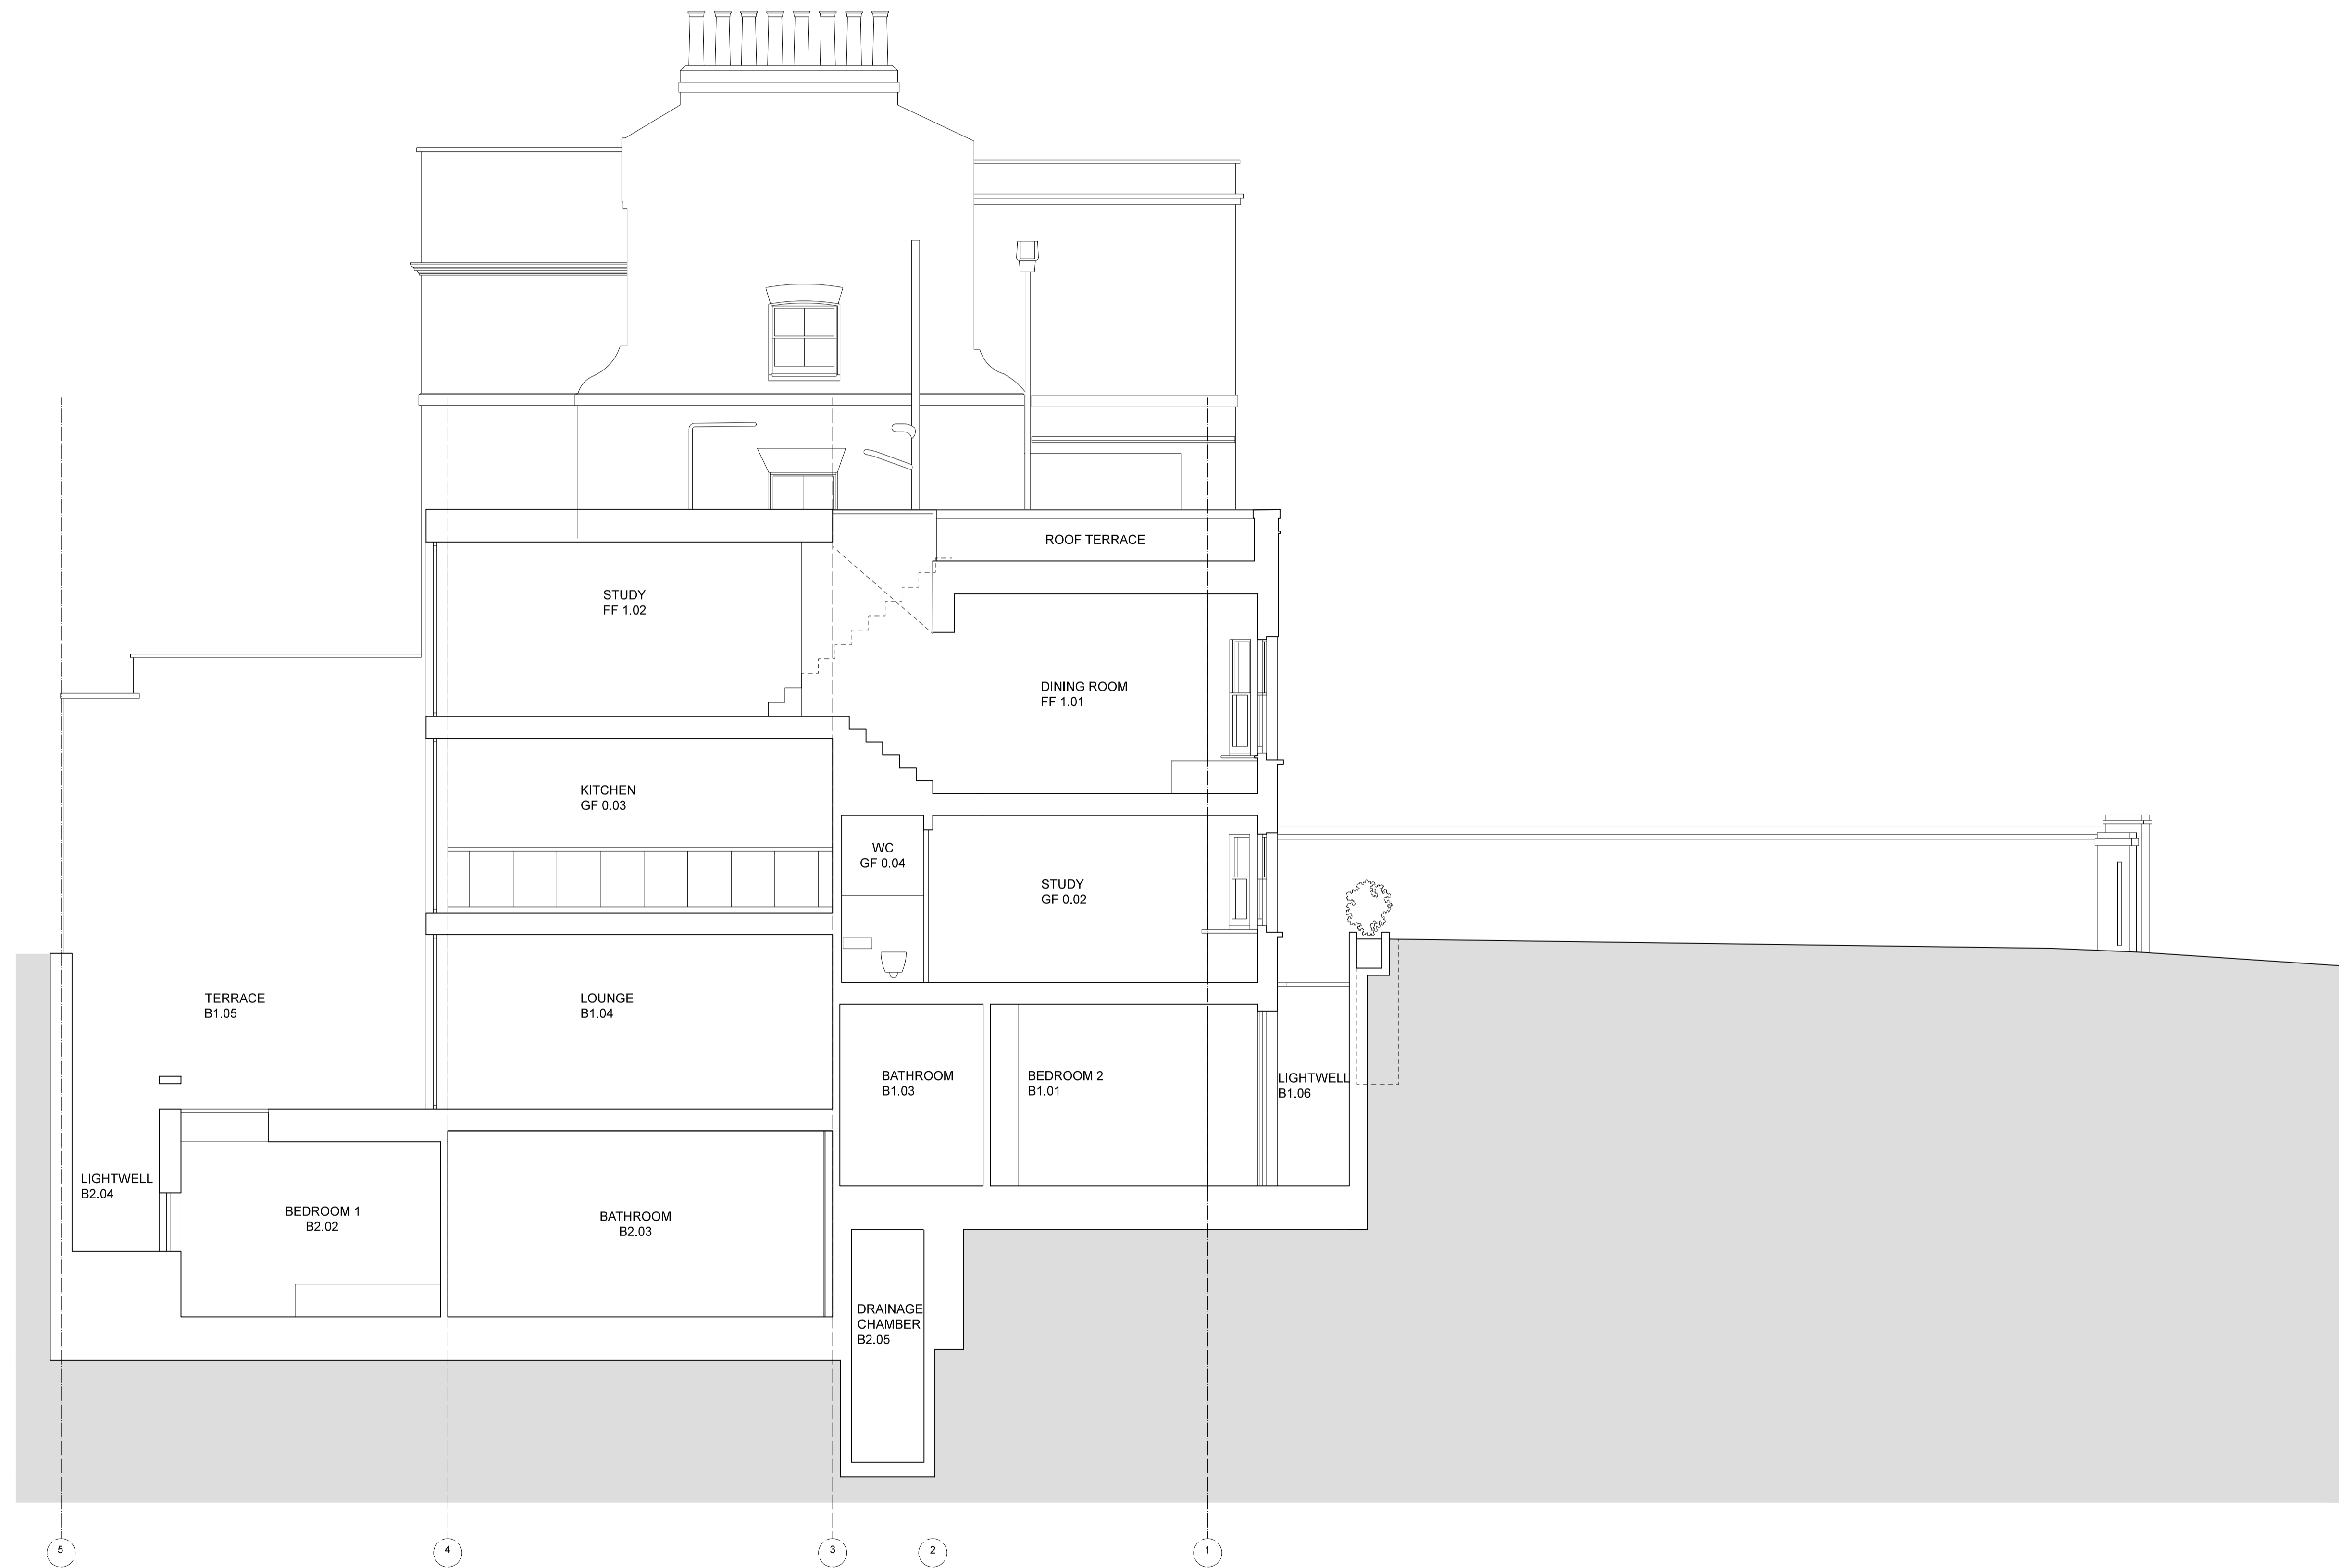

Issue	Description	Drawn	Checked	Date
-	Planning	NB	PC	05.12.14
A	Planning	MR	PC	20.02.15

Project 016

Scale 1:50 @ A3 / 1:25 @ A1

Format 841 x 594 (ISO A1)

Drawing title

**Proposed
Section B-B**

Drawing number 1.016.310

Revision

A

Status **PLANNING**

1 PROPOSED SECTION B - B
SCALE 1:50

4b PARKHILL R O A D L O N D O N N W 3 2 Y N

Client
Mr Adarsh Radia

Architect
Studio Architettura Ltd
104 Panther House
38 Mount Pleasant
London
WC1X 0AN

GENERAL NOTES


DO NOT SCALE DRAWINGS. USE FIGURED DIMENSIONS ONLY.

ALL DIMENSIONS TO BE CHECKED ON SITE
DISCREPANCIES TO BE REPORTED
IMMEDIATELY TO THE ARCHITECT

FOR STRUCTURAL DIMENSIONS AND
SETTING OUT SEE STRUCTURAL ENGINEERS
DRAWINGS

ALL INFORMATION SUBJECT TO STATUTORY
APPROVALS BEING OBTAINED

INFORMATION NOT TO BE USED OTHER
THAN AS DEFINED BY THE DRAWING STATUS

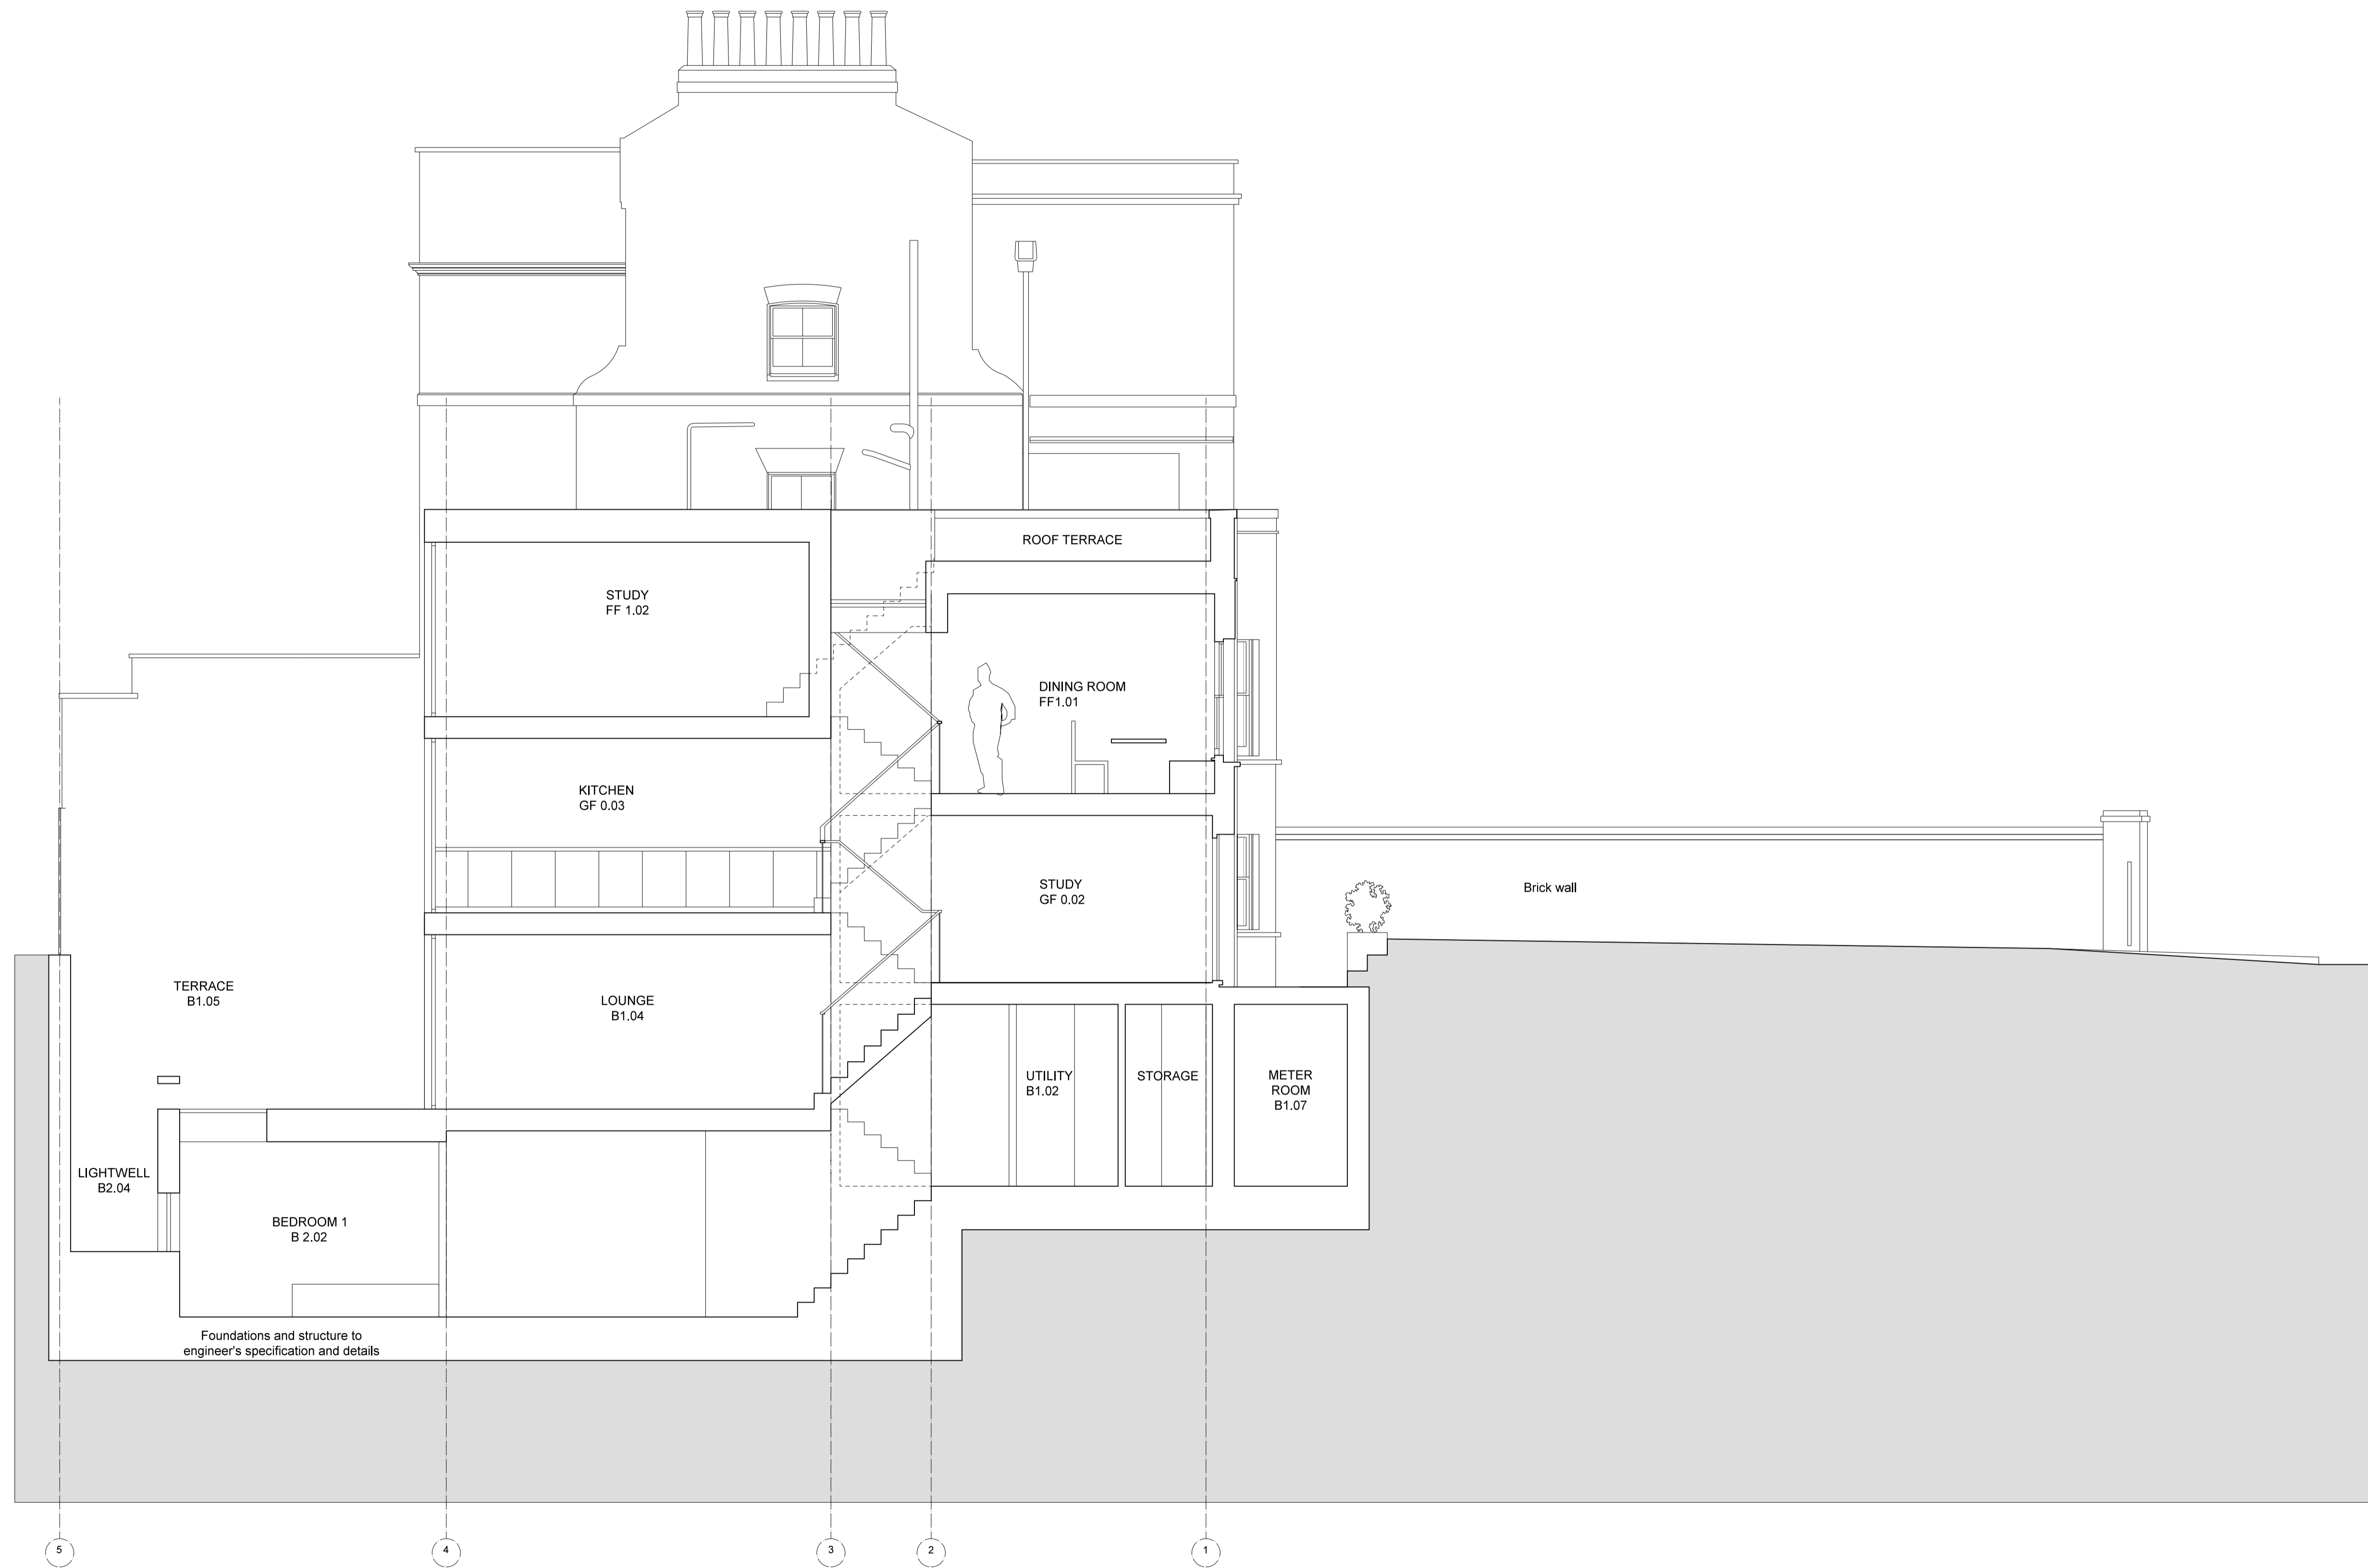

Issue	Description	Drawn	Checked	Date
-	Planning	NB	PC	05.12.14
A	Planning	MR	PC	20.02.15

Project 016

Scale 1:50 @ A3 / 1:25 @ A1

Format 841 x 594 (ISO A1)

Drawing title

**Proposed
Section E-E**

Drawing number 1.016.311

Revision

A

Status **PLANNING**

1 PROPOSED SECTION B2 - B2
SCALE 1:50

0 1 2 3 4 5 10

4b PARKHILL ROAD LONDON NW3 2YN

Client
Mr Adarsh Radia

Architect
Studio Architettura Ltd
104 Panther House
38 Mount Pleasant
London
WC1X 0AN

GENERAL NOTES



DO NOT SCALE DRAWINGS. USE FIGURED DIMENSIONS ONLY.

ALL DIMENSIONS TO BE CHECKED ON SITE
DISCREPANCIES TO BE REPORTED
IMMEDIATELY TO THE ARCHITECT

FOR STRUCTURAL DIMENSIONS AND
SETTING OUT SEE STRUCTURAL ENGINEERS
DRAWINGS

ALL INFORMATION SUBJECT TO STATUTORY
APPROVALS BEING OBTAINED

INFORMATION NOT TO BE USED OTHER
THAN AS DEFINED BY THE DRAWING STATUS

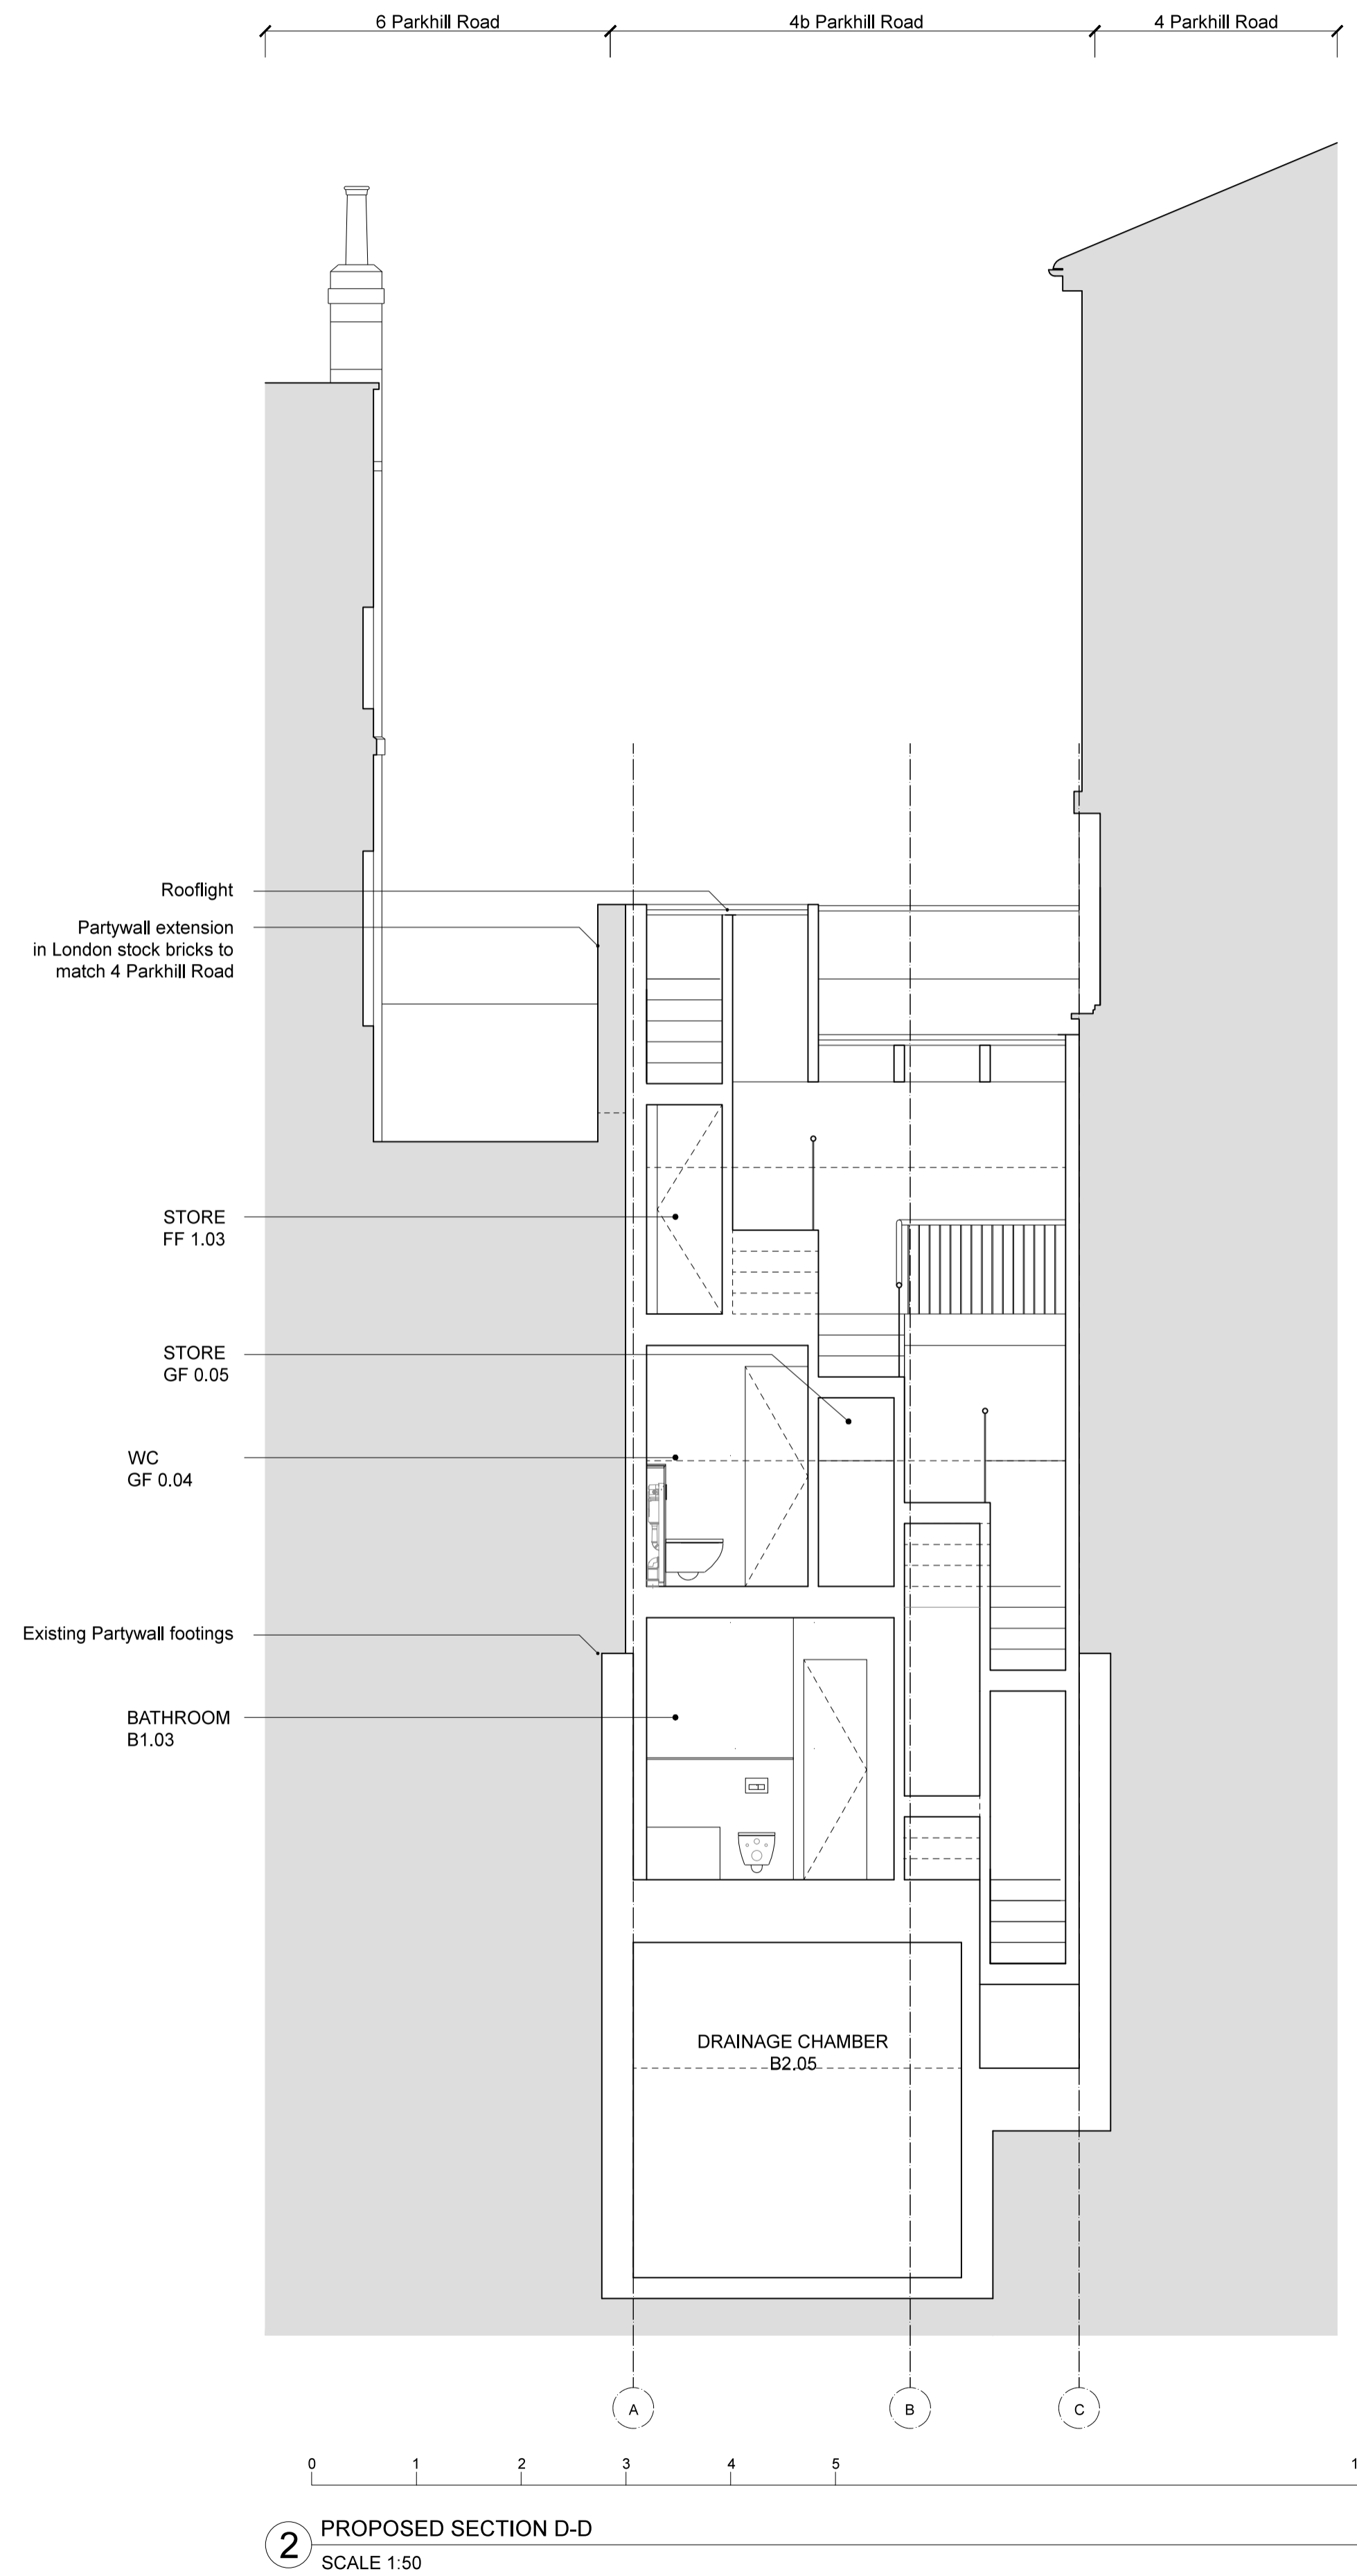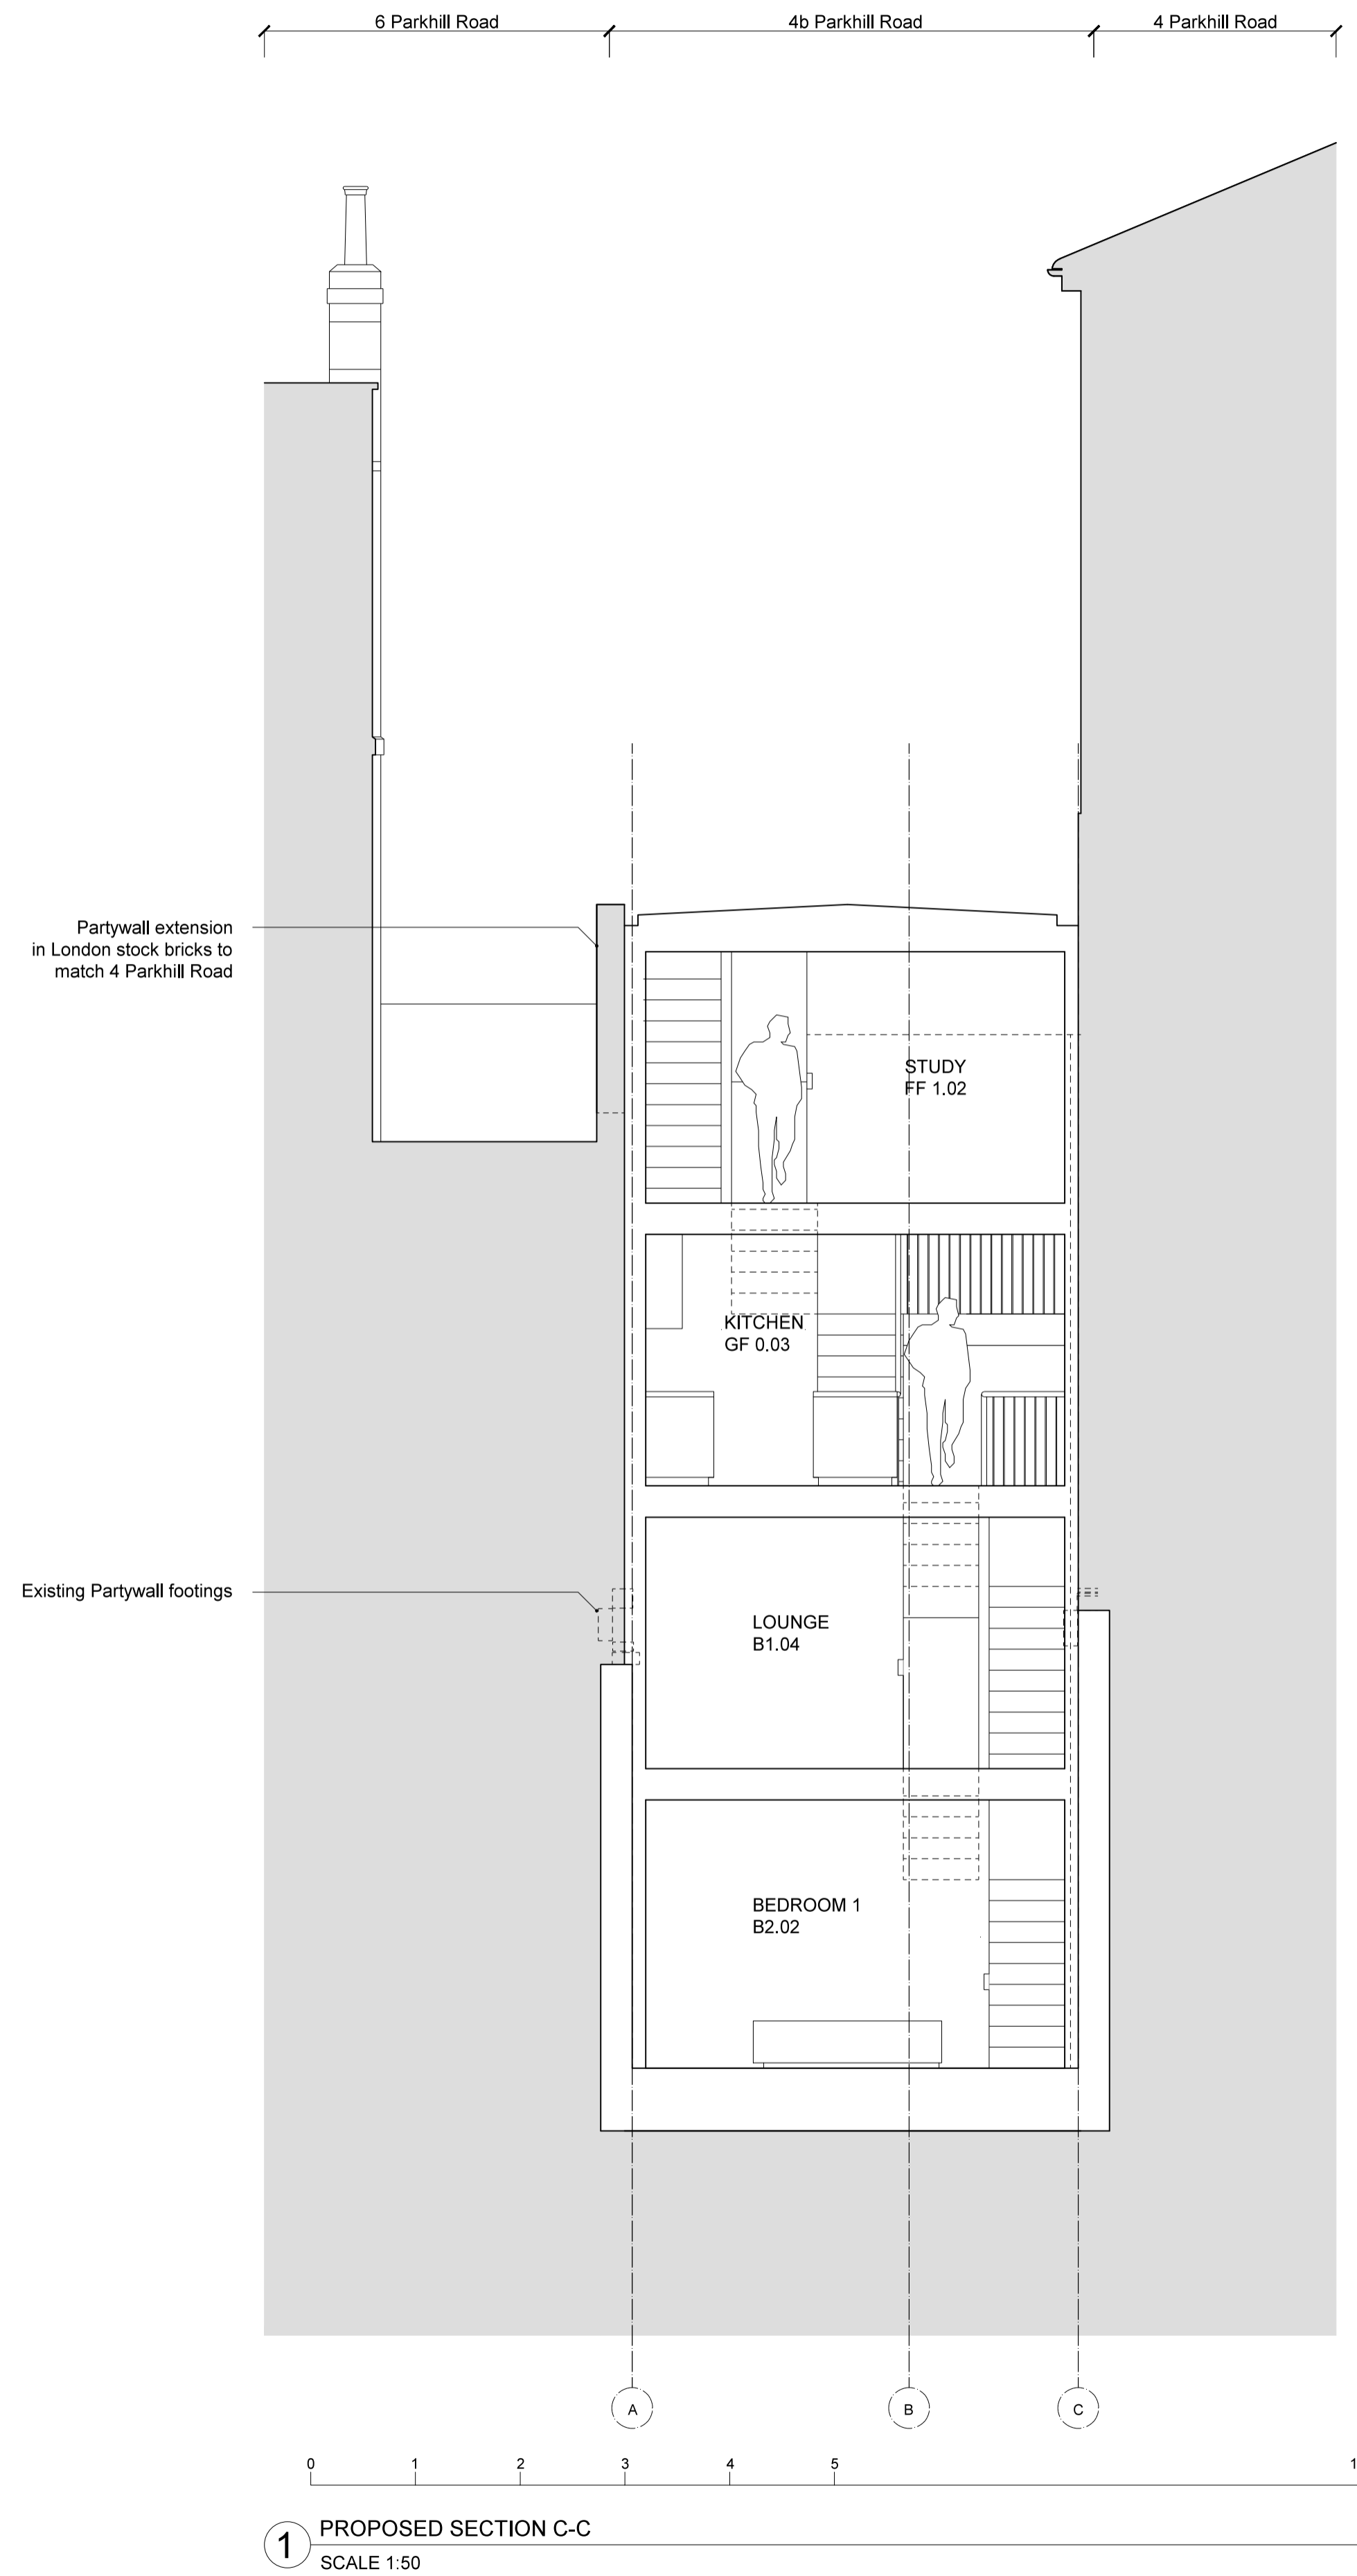

Issue	Description	Drawn	Checked	Date
-	Planning	NB	PC	05.12.14
A	Planning	MR	PC	20.02.15

Project	016
Scale	1:100 @ A3 / 1:50 @ A1
Format	841 x 594 (ISO A1)

Proposed Sections CC & DD

Drawing number	Revision
1.016.320	A
Status	PLANNING