


FRONT ELEVATION 1 - EXISTING

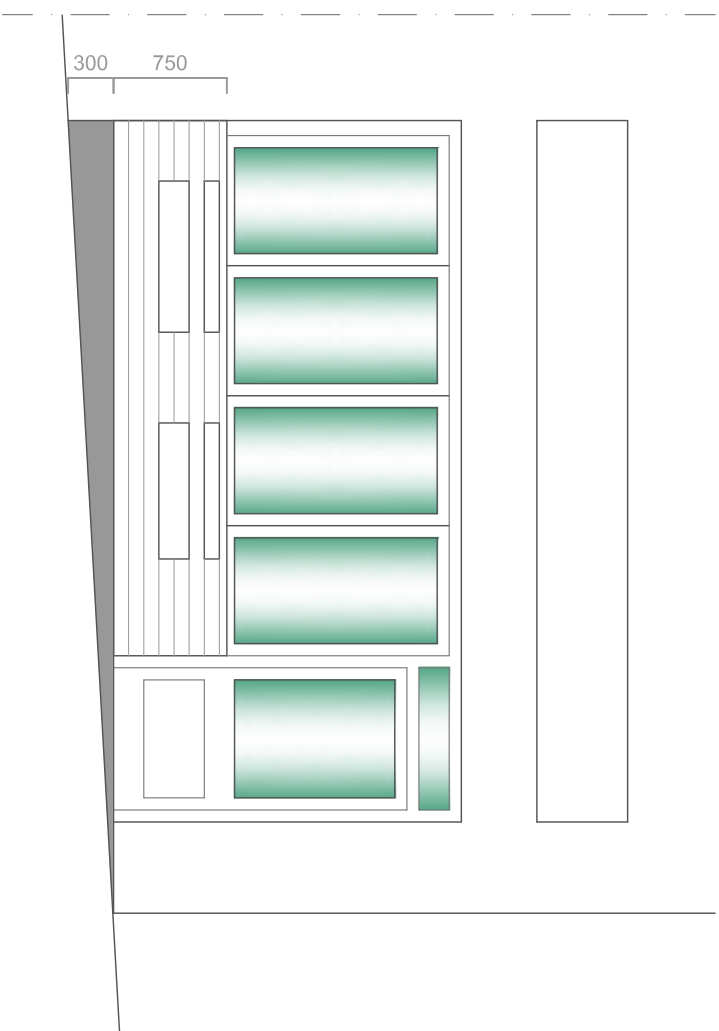

FRONT ELEVATION 2 - EXISTING

PROJECT TITLE Hana Restaurant Front Window Change SCALE 1:50 @ A3

PROJECT ADDRESS 351 West End Lane, London NW6 1LT

DRAWING TITLE Existing Elevation 1 and 2 REV 01 ISSUE DATE 08.02.2015