


300 2300 450 600

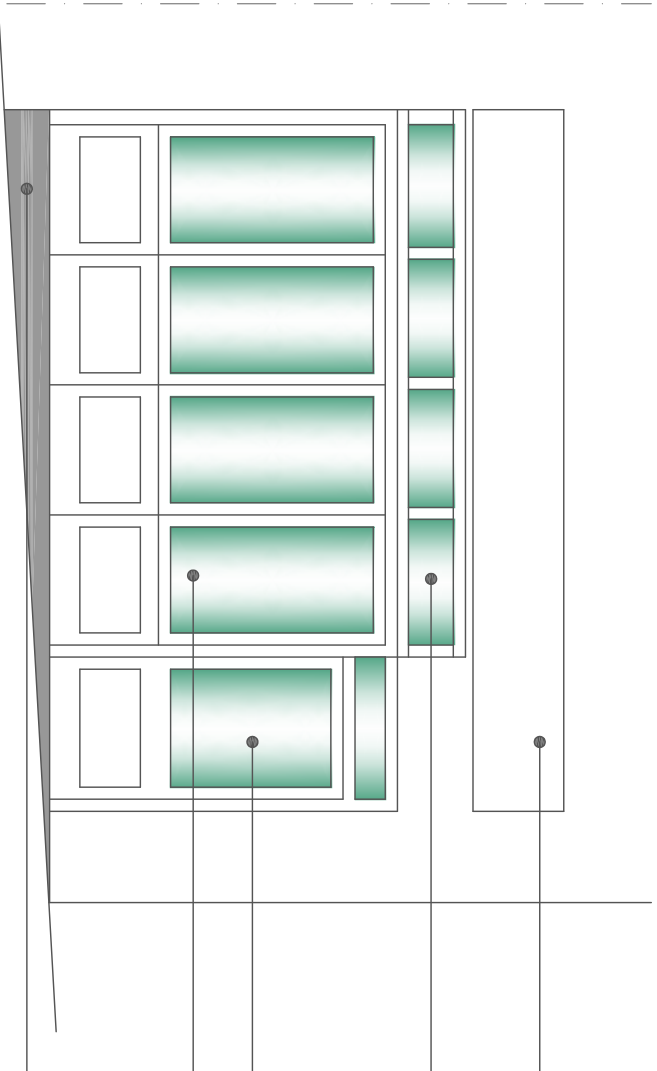

FRONT ELEVATION 1 - PROPOSED

SIGNAGE

FIXED GLASS

ENTRANCE DOOR

WINDOW

WOODEN DECK

PROJECT TITLE Hana Restaurant Front Window Change

SCALE 1:50 @ A4

PROJECT ADDRESS 351 West End Lane, London NW6 1LT

DRAWING TITLE Proposed Elevation 1

REV 01

ISSUE DATE 08.02.2015