



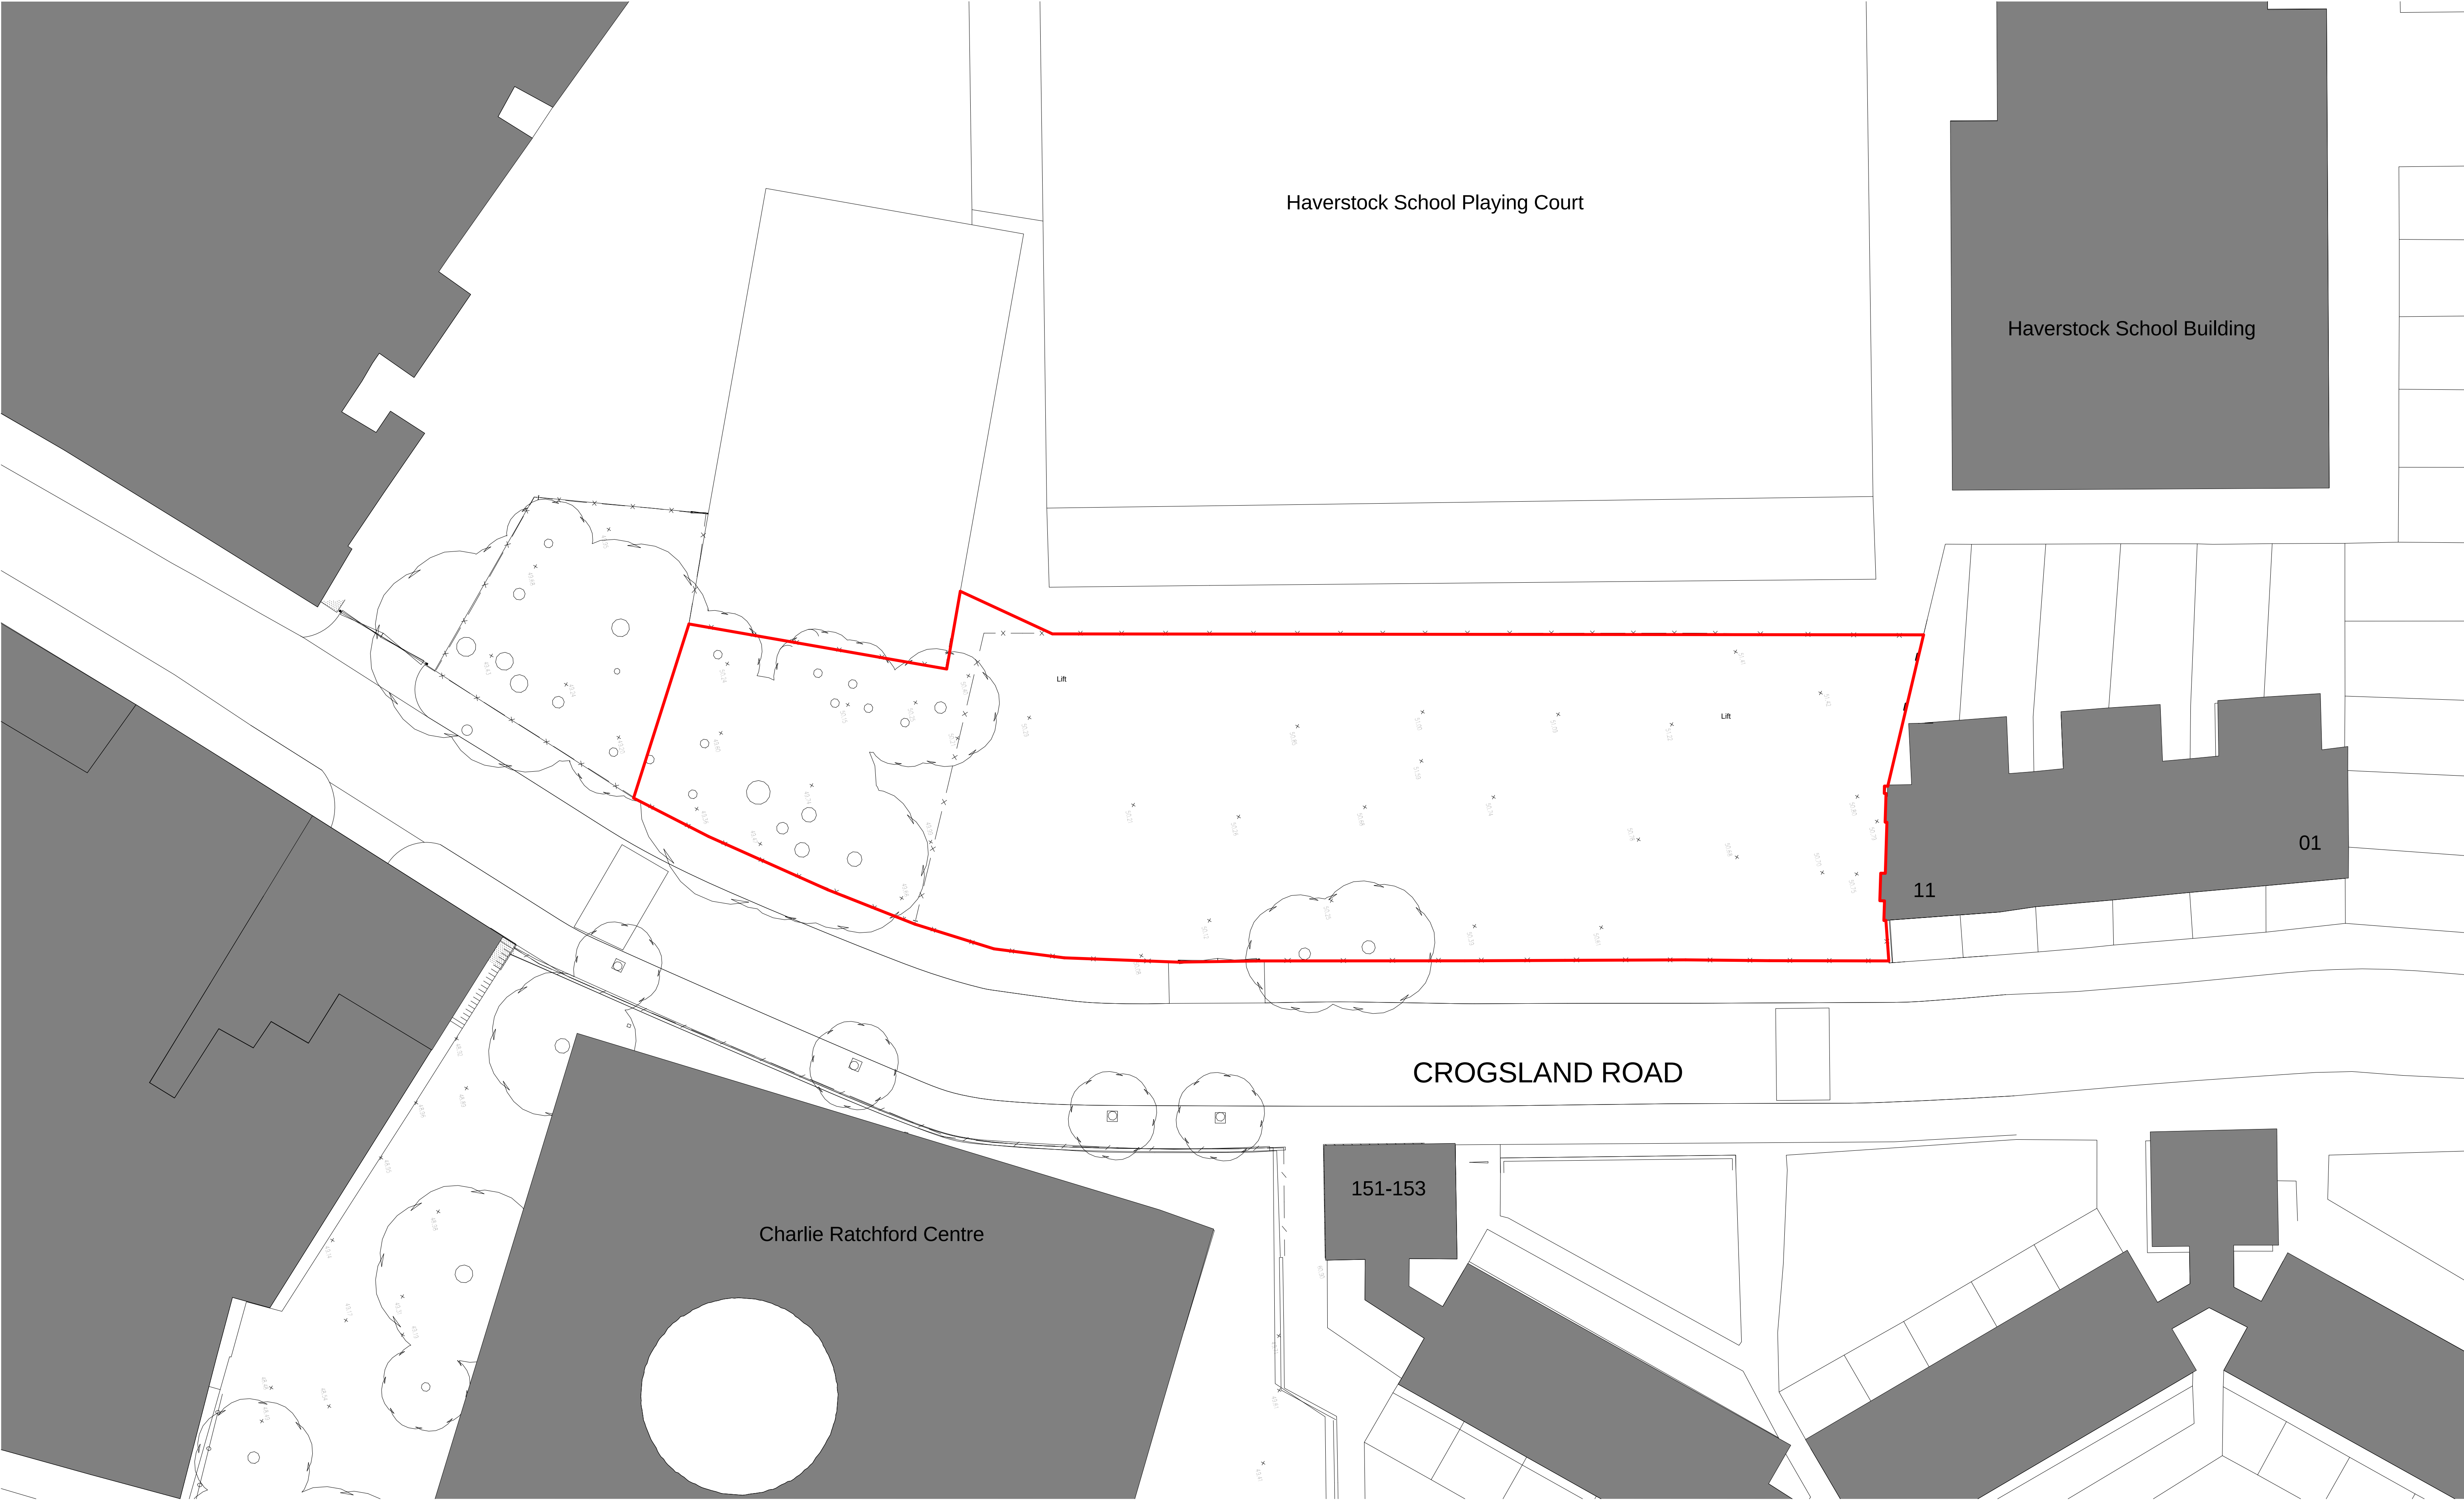

Existing Site Plan

 

Charlie Ratchford, Extra Care

PLANNING

title	Existing Site Plan	drawn	CJP
		checked	RVP
		scale	1 : 200
drawing no	AA4796/2030	date	JAN 15

