




NORTH ELEVATION

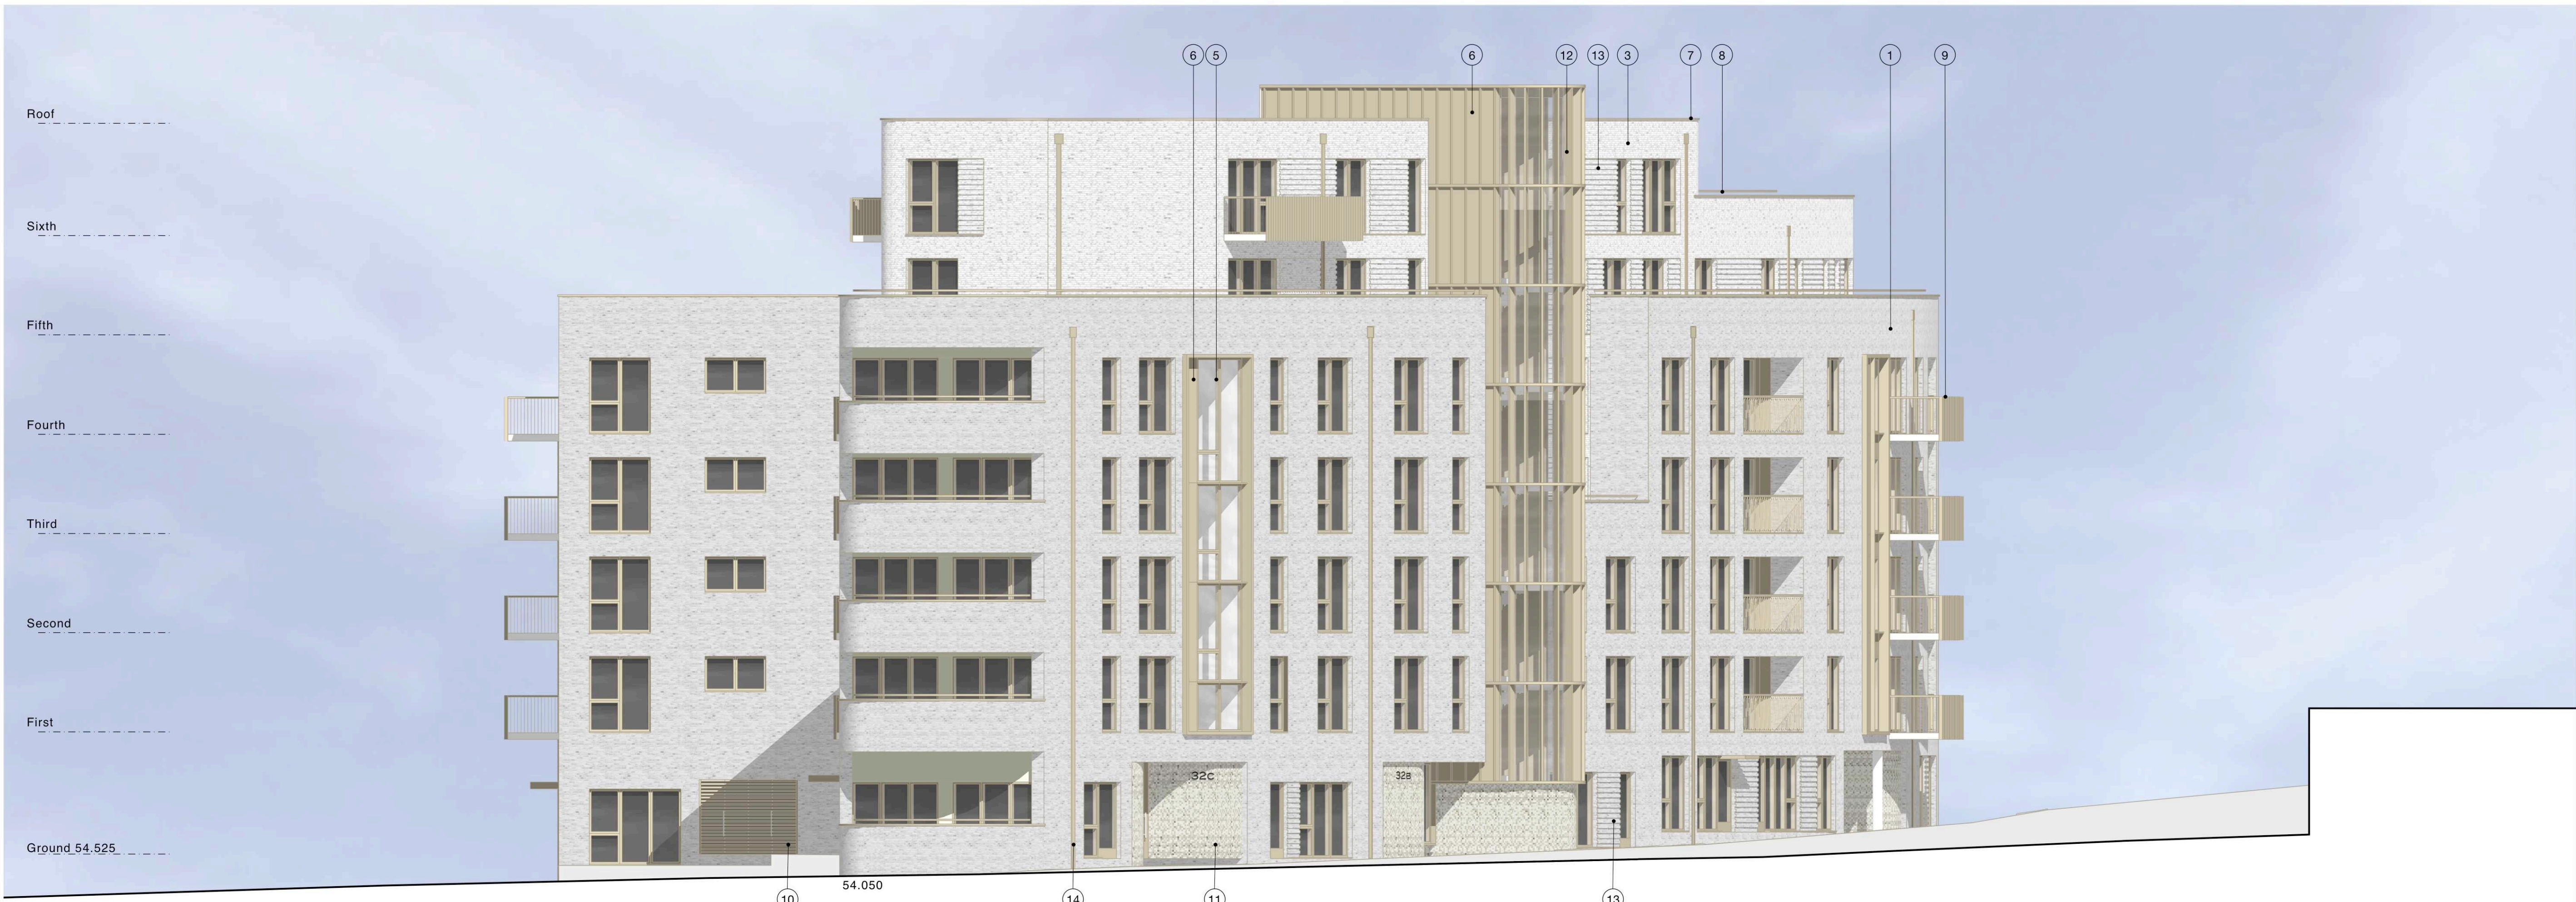

NORTH ELEVATION - EXCLUDING BOUNDARY TREATMENT

This drawing, the work of architecture to which it relates, and any notes relating to them are protected by copyright. To the extent that this is a design document it is, in addition, protected by design right. All rights in them are reserved. They are provided for your information about the application only. No part of them or any design to which they relate may be reproduced in any form or by any means without the prior written permission of Fairview Estates Housing Ltd. except as expressly permitted by law. The doing of any unauthorised act in relation to them may result in both a civil claim and criminal prosecution.

© john pardey architects  
cad file:

MATERIAL SCHEDULE

1. BRICK TYPE 1: GREY/LIGHT BUFF STOCK BRICK
2. MOSAIC TO BE TRANSFERRED FROM EXISTING FLEET ROAD COMMUNITY HALL
3. BRICK TYPE 2: LIGHT STOCK BRICK
4. ALUMINIUM WINDOWS WITH 170MM REVEALS. RAL 1035
5. ALUMINIUM WINDOWS TO STAIR CORES. RAL 1035
6. RAINSCREEN CLADDING - ANOXISED ALUMINIUM. RAL 1035
7. ALUMINIUM CORNICES - CELLS. RAL 1035
8. TERRACE + BOUNDARY RAILINGS RAL 1035
9. CANTILEVERED BALCONIES: METAL RAILINGS. RAL 1035
10. LOUVRES/DOORS - RAL 1035
11. MOSAIC CLADDING TO COMMUNAL ENTRANCES
12. CURVED STAIR TOWER: ALUMINIUM CURTAIN WALLING. RAL 1035
13. DECORATIVE PATTERNED BRICKWORK
14. RECESSED SQUARE SECTION ALUMINIUM RAINWATER GOODS. RAL 1035

PLANNING AMENDMENTS

NOTES:  
LEVELS SHOWN ARE ACCURATE BASED ON PLANNING APPLICATION DRAWINGS AND WILL BE SUBJECT TO DETAILED CONSTRUCTION DRAWINGS.  
PHOTOVOLTAIC PANEL LAYOUT/DESIGN SUBJECT TO DETAILED DESIGN.

rev	date	description
A	26.02.15	Amendments to suit LPA requirements.

drawing:

PROPOSED ELEVATIONS

project:

LAWN ROAD, BELSIZE PARK

drawing no:

1406-453

status:

PLANNING ISSUE

scale @ A1

1:100

date:

OCT 2014

jpa

john pardey architects  
Beck Farm Studio St Leonards Road  
East End Lymington Hampshire SO41 5SR  
www.johnpardeyarchitects.com 01590 626465