

WHEELCHAIR ACCESSIBLE UNIT
PLOT 19

WHEELCHAIR COMPLIANCE

1] MOVING AROUND OUTSIDE : SEE GROUND FLOOR PLAN

2] USING OUTDOOR SPACES : SEE GROUND FLOOR PLAN FOR EXTERNAL DOOR AND REFUSE APPROACH / ACCESSIBILITY. BALCONY DOORS MEET CRITERIA AS DEMONSTRATED ON THE PLAN.

3] APPROACHING THE HOME: COMMUNAL CORRIDORS AND LIFTS MEET CRITERIA : SEE GROUND AND UPPER FLOOR PLANS

4] NEGOTIATING THE ENTRANCE DOOR, INCLUDING COMMUNAL DOORS: SEE GROUND FLOOR PLAN.

5] ENTERING AND LEAVING, DEALING WITH CALLERS: WHEELCHAIR TRANSFER AND STORAGE IS PROVIDED AS DEMONSTRATED ON THE PLAN.

6] NEGOTIATING THE SECONDARY DOOR: SEE GROUND FLOOR PLAN FOR EXTERNAL DOOR. BALCONY DOORS MEET CRITERIA AS DEMONSTRATED ON THE PLAN.

7] MOVING AROUND INSIDE / STORING THINGS: ALL PASSAGeways AND INTERNAL DOORS MEET CRITERIA AS DEMONSTRATED ON THE PLAN.

9] USING LIVING SPACES: TURNING CIRCLES AND TRANSFER SPACES PROVIDED TO MEET CRITERIA AS DEMONSTRATED ON THE PLAN.

10] USING THE KITCHEN: MANOEUVERING MEETS CRITERIA AS DEMONSTRATED ON THE PLAN.



11] USING THE BATHROOM AND SHOWER ROOM: BATHROOM DESIGNED TO MEET CRITERIA AS DEMONSTRATED ON THE PLAN.

12] USING BEDROOMS: TURNING CIRCLES AND TRANSFER SPACE PROVIDED TO MEET CRITERIA AS DEMONSTRATED ON THE PLAN.

13] OPERATING DOORS: BATHROOM DOORS SHALL OPEN OUTWARDS AND BE CONSTRUCTED TO MEET CRITERIA AS DEMONSTRATED ON THE PLAN.

14] OPERATING WINDOWS: WINDOWS IN THE LIVING SPACES WILL HAVE FULL HEIGHT GLAZING. WINDOW CONTROLS WILL BE NO HIGHER THAN 1200mm EXCEPT IN BATHROOMS / KITCHENS WHERE WINDOW DESIGNS WILL ALLOW FOR REMOTE / MECHANICAL ADAPTION TO OPERATE WINDOWS.

15] CONTROLLING SERVICES: SWITCHES, SOCKETS, VENTILATION & SERVICE CONTROLS WILL BE LOCATED BETWEEN 450 & 900mm FROM FLOOR LEVEL.

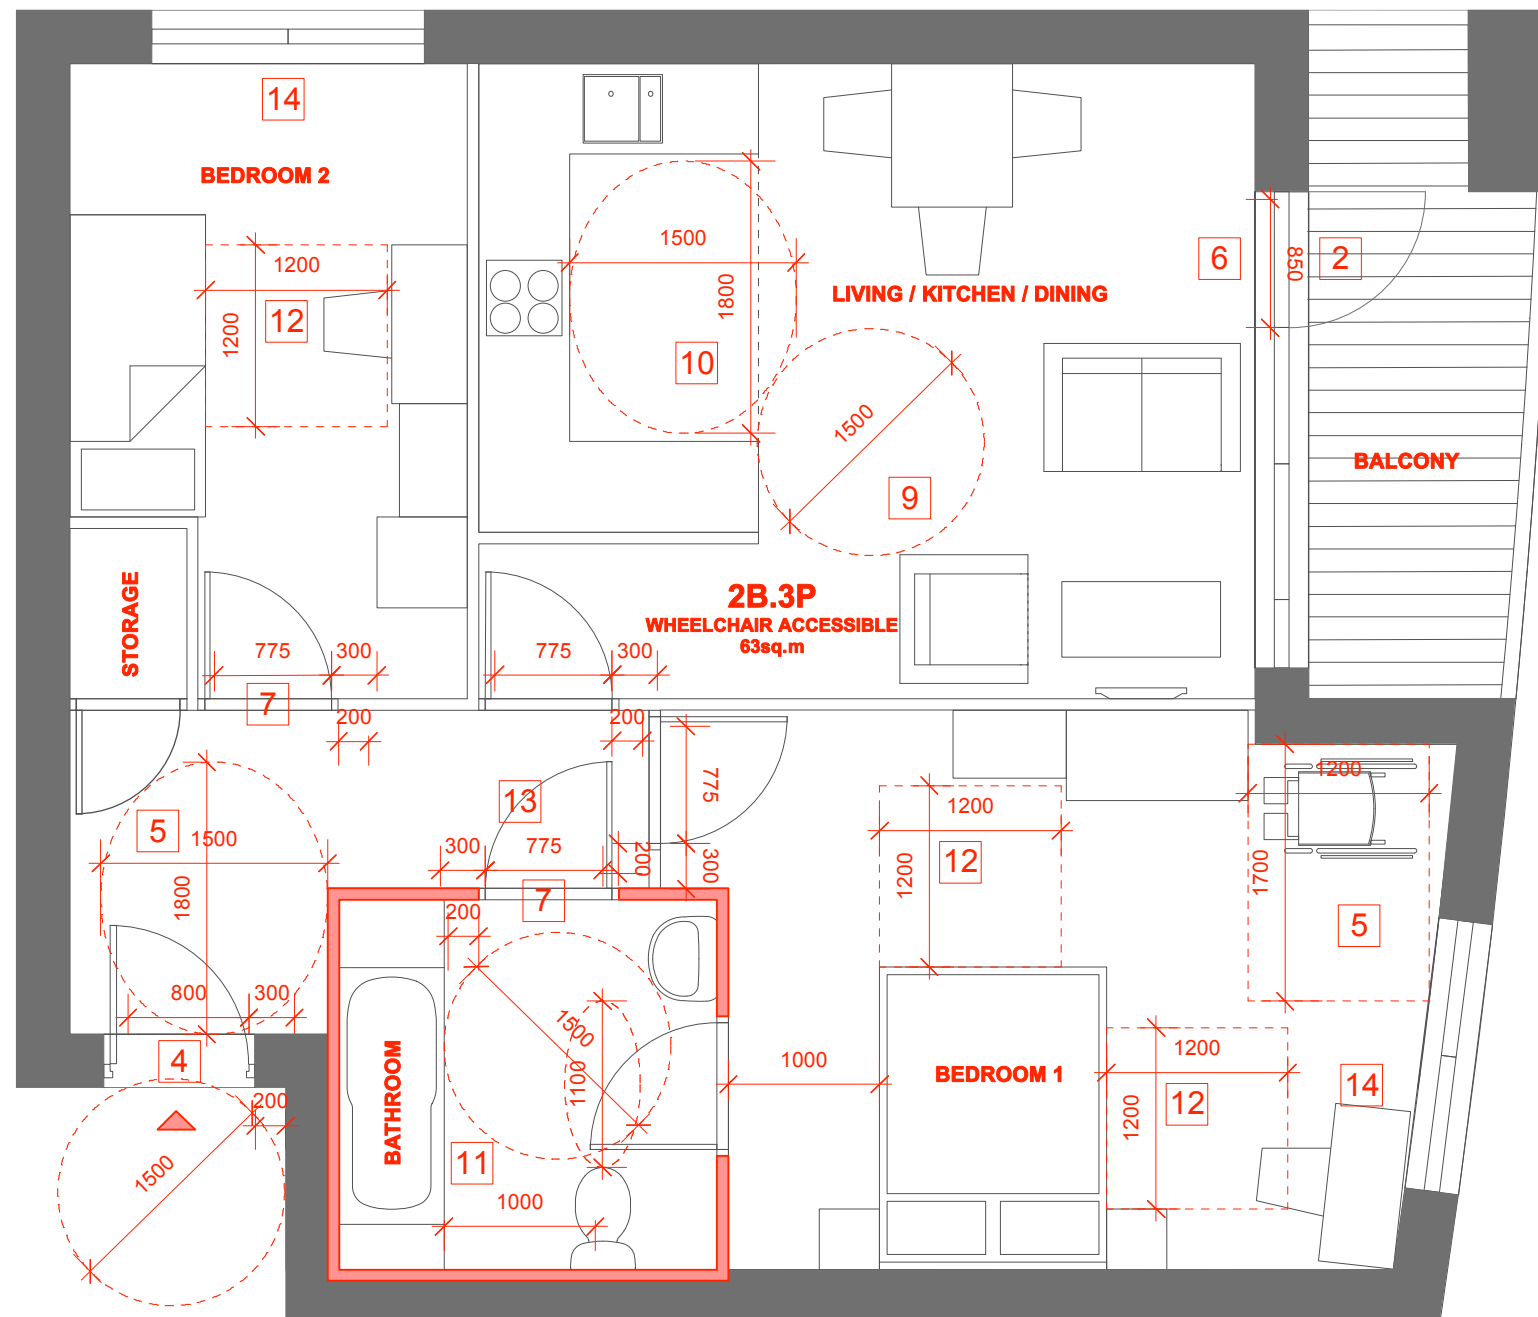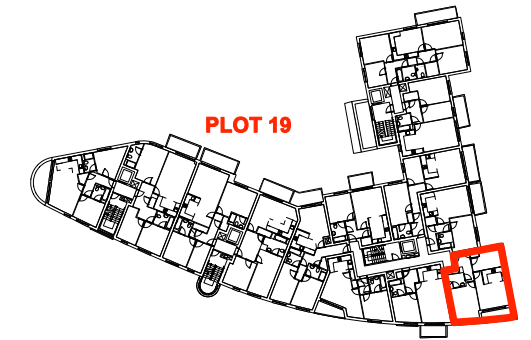

COMMUNAL STAIRCASE:
 - Uniform going 250mm
 - Uniform rise not exceeding 170mm
LIFT DESIGN:
 - Clear landing 1500x1500mm
 - 1no. 8 person lift car internal dimensions 1100x1400mm
 - lift controls between 900 & 1200mm from floor and 400mm from lift internal front wall



This drawing, the work of architecture to which it relates, and any notes relating to them are protected by copyright. To the extent that this is a design document it is, in addition, protected by design right. All rights in them are reserved. They are provided for your information about the application only. No part of them or any design to which they relate may be reproduced in any form or by any means without the prior written permission of Fairview Estates (Housing) Ltd. except as expressly permitted by law. The doing of any unauthorised act in relation to them may result in both a civil claim and criminal prosecution.

© John Pardey Architects
 cad file:

rev	date	initials	description

Drawing:
 WHEELCHAIR ACCESSIBLE UNIT
 PLOT 19
 project:
 LAWN ROAD, BELSIZE PARK
 drawing no: 1406-508 revision: -
 status:
 PLANNING
 scale @ A3: 1:50 date: OCT 2014



john pardey architect
 Beck Farm Studio St Leonards Road
 East End Lynton Hampshire SO41 5SR