

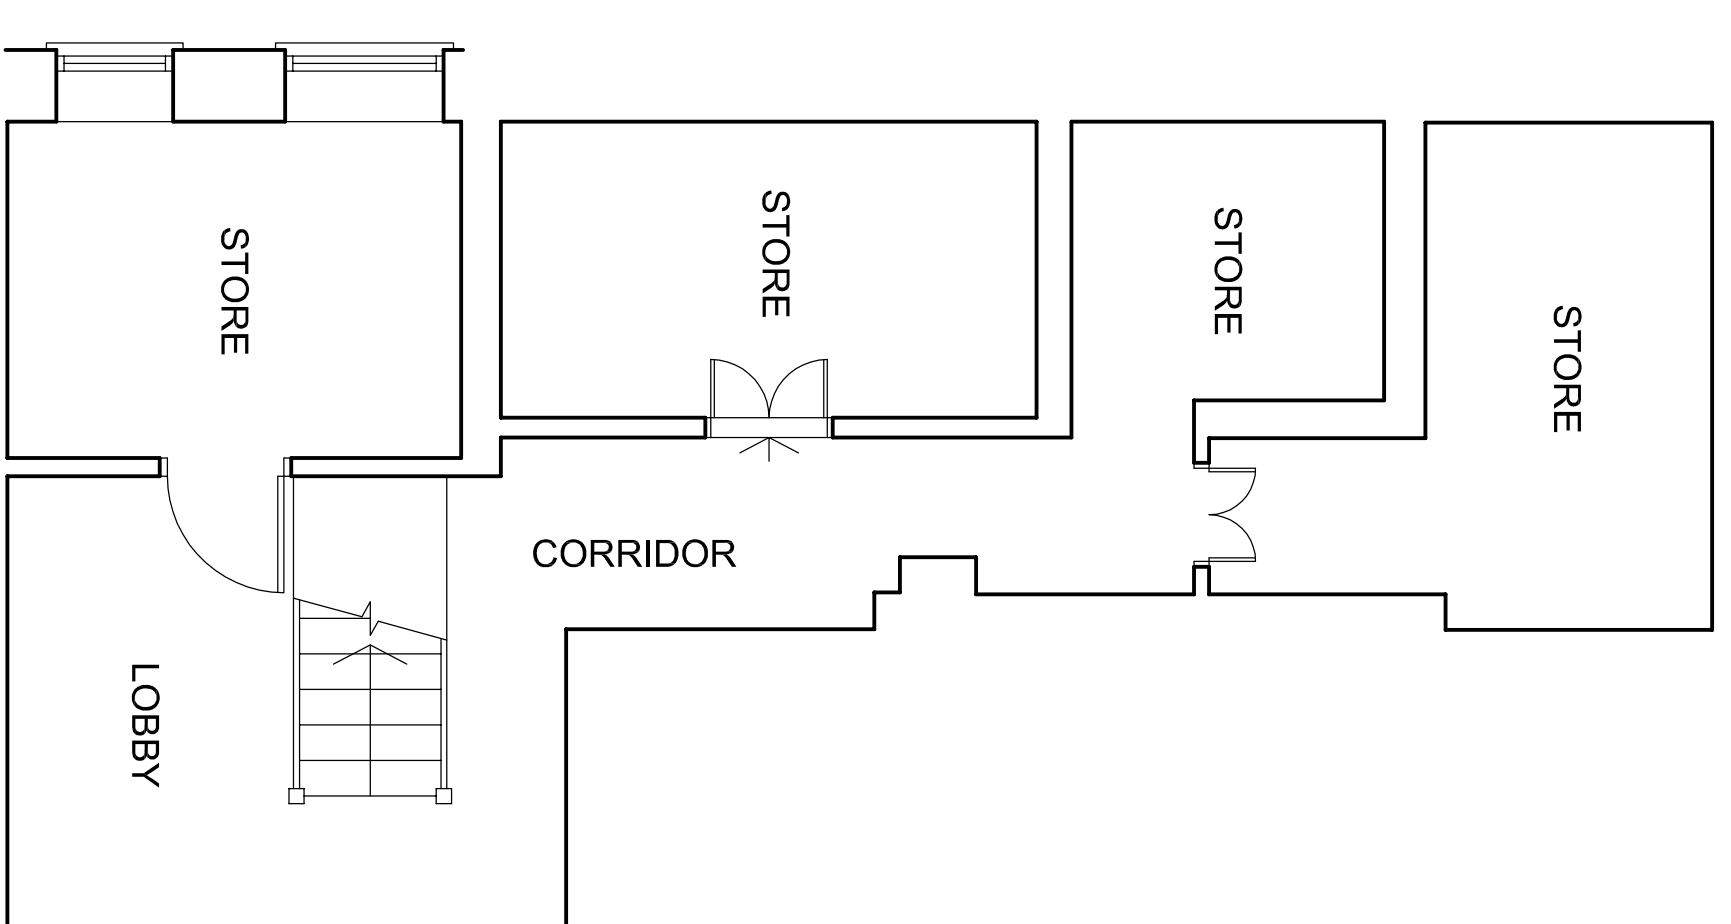


All dimensions must be checked on site and not scaled from the drawing.
 The drawing remains the copyright of Simmons Taylor Hall and may not be duplicated or copied without permission.
 Any discrepancies between this drawing and other documents or drawings to be copied to Simmons Taylor Hall without delay.
 This drawing is to be read in conjunction with drawing No. 4

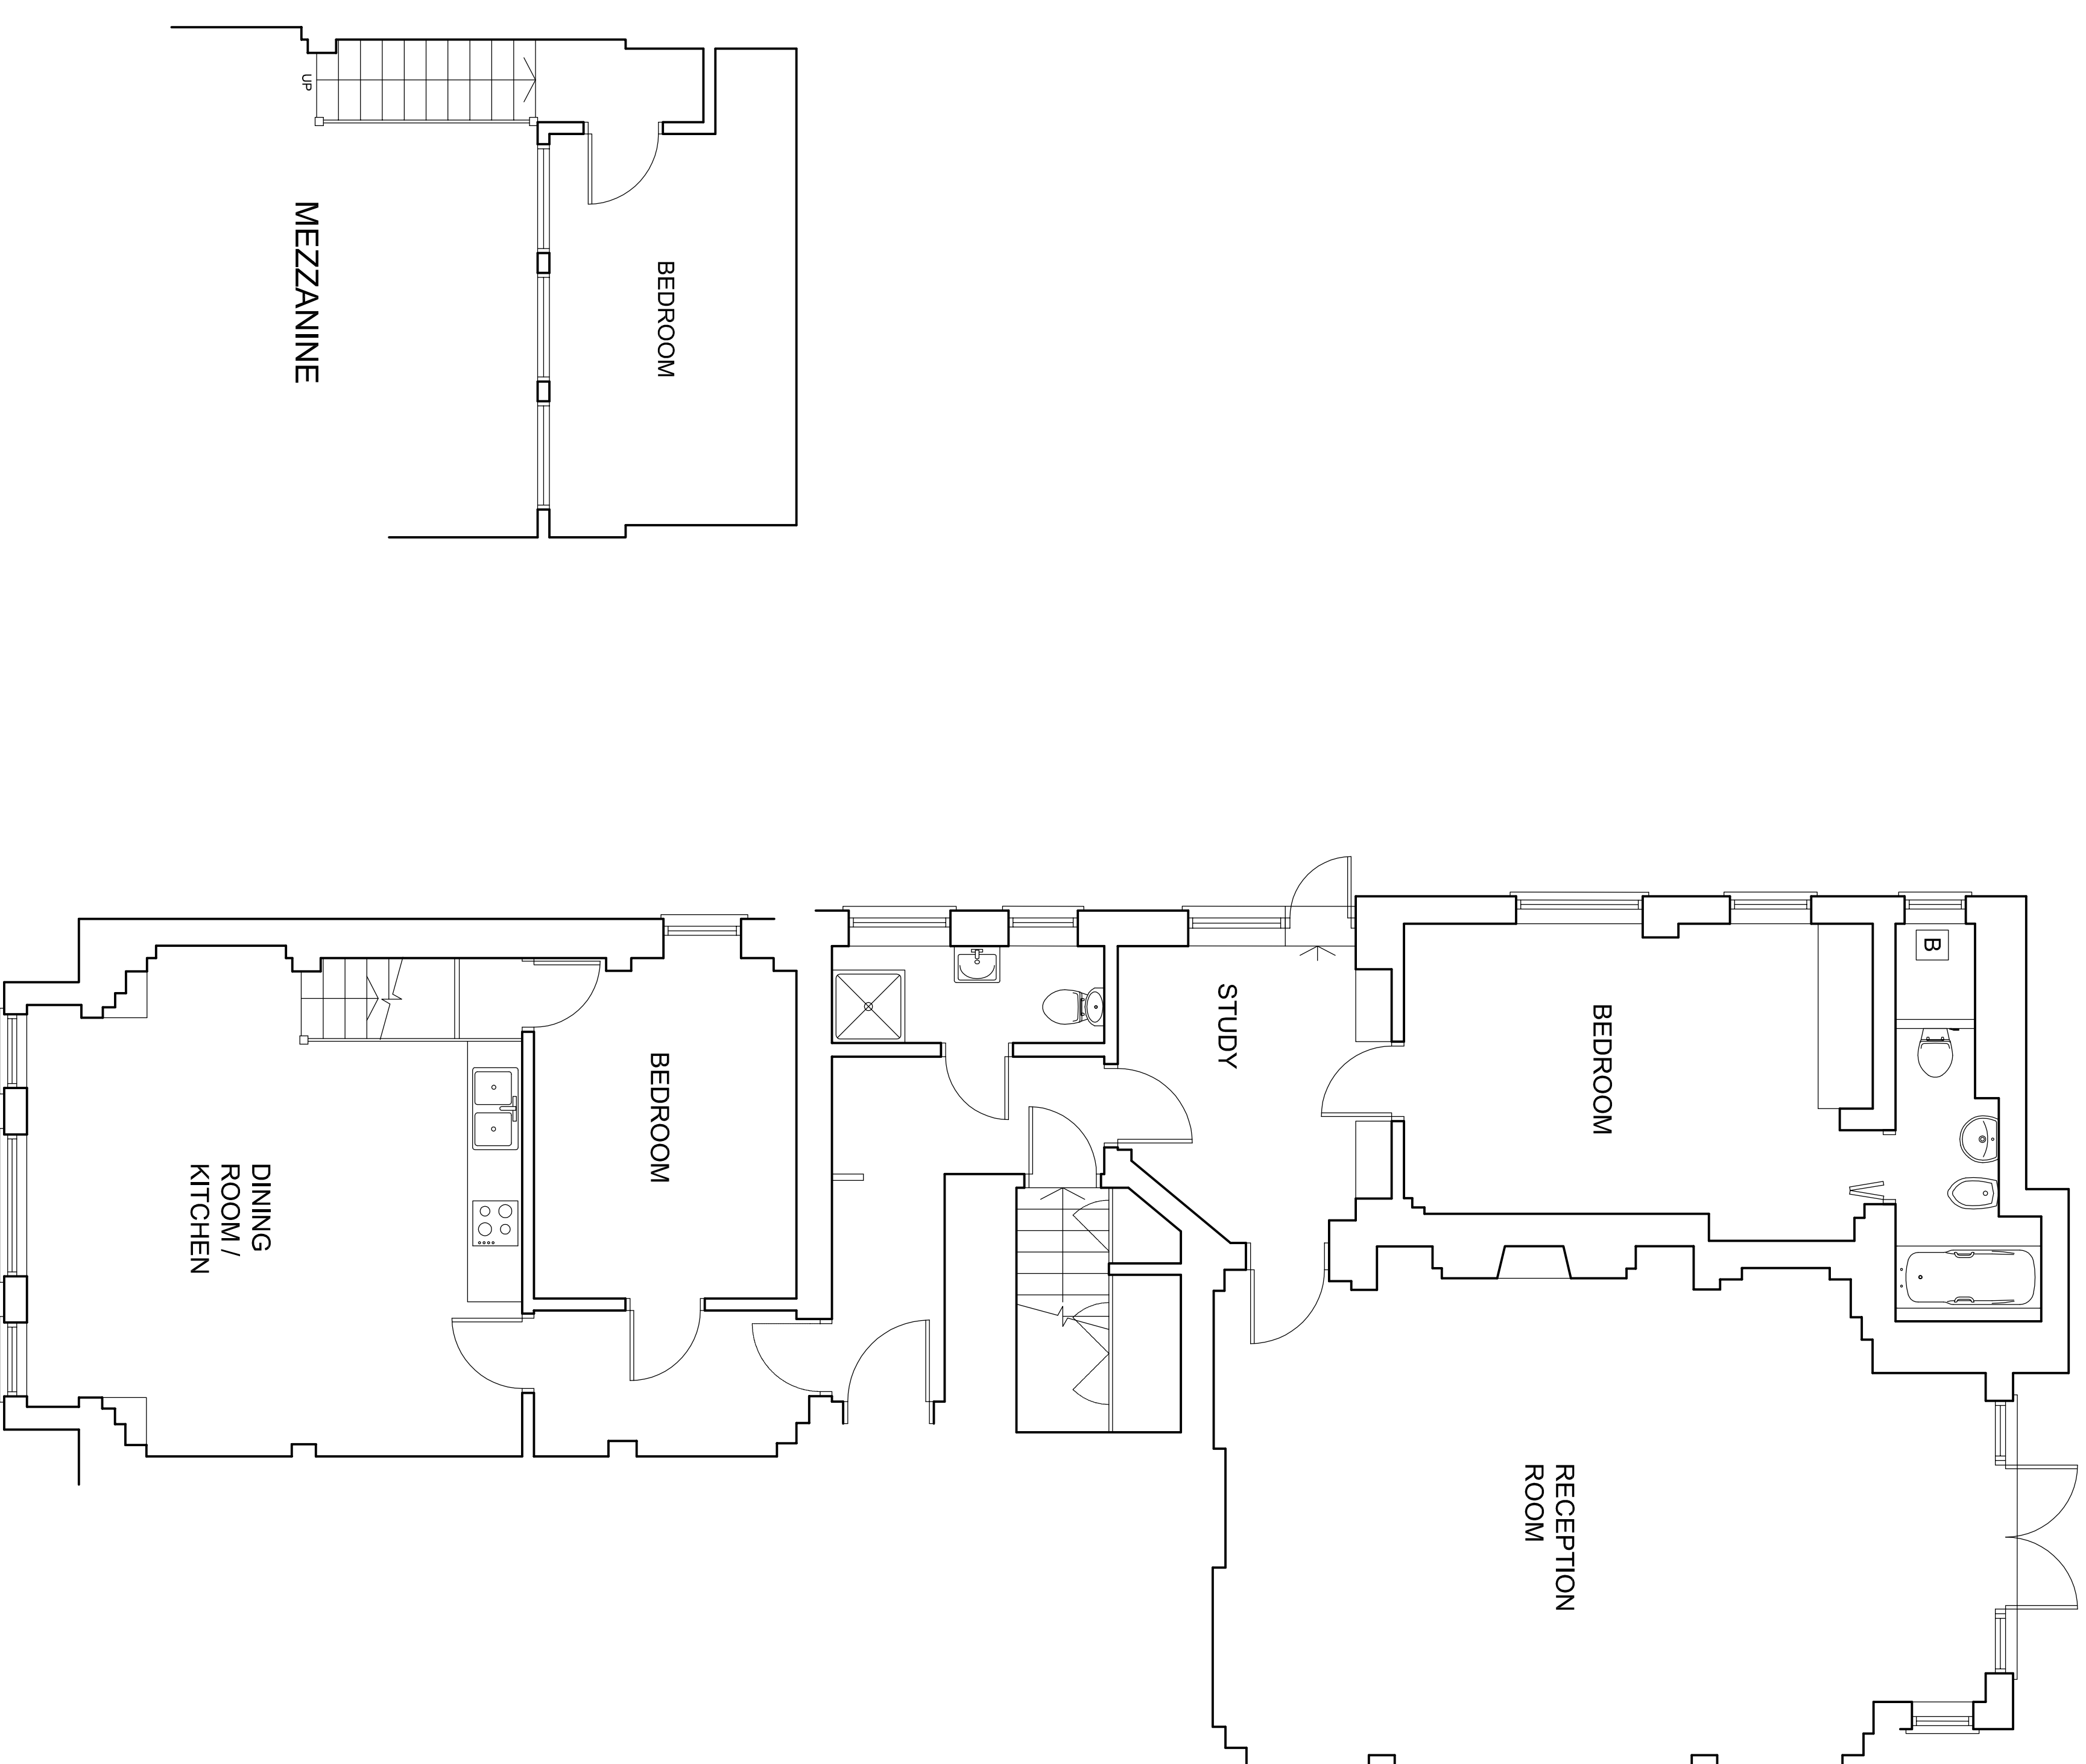

Date	Revisions

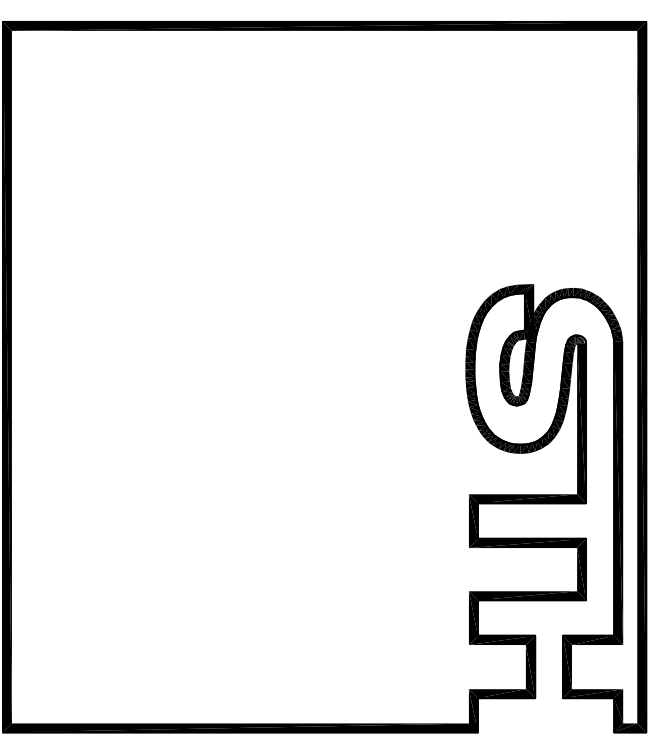

SIMMONS TAYLOR HALL

CHARTERED BUILDING SURVEYORS
 ARCHITECTURAL DESIGN CONSULTANTS
 48 Richmond Road
 Kingston upon Thames
 Surrey KT2 5EE
 Telephone: 020 8541 4111
 Fax: 020 8541 4113
 email: team@simtaylorhall.co.uk

Client: Mr GAVIN SHARPE
 Project Title: FLAT 1
 28 ARKWRIGHT ROAD
 HAMPSTEAD
 LONDON
 NW3 5BH

Drawing Title		FLOOR PLANS SHOWING LAYOUT PRIOR TO ALTERATION / REFURBISHMENT WORKS	
Scale	Client/Project No.	Rev.	
1:50@A1	1010		
1:100@A3			
Date	Drawing No.		
FEB 2015	E1		
Drawn			
IT			