


# SOFTROOM\_

Softroom  
 3 Murphy Street London SE1 7FP  
 www.softroom.com  
 softroom@softroom.com  
 +44 (0) 203 597 6888  
 Verify all dimensions on site. Do not Scale

## General Notes

-----

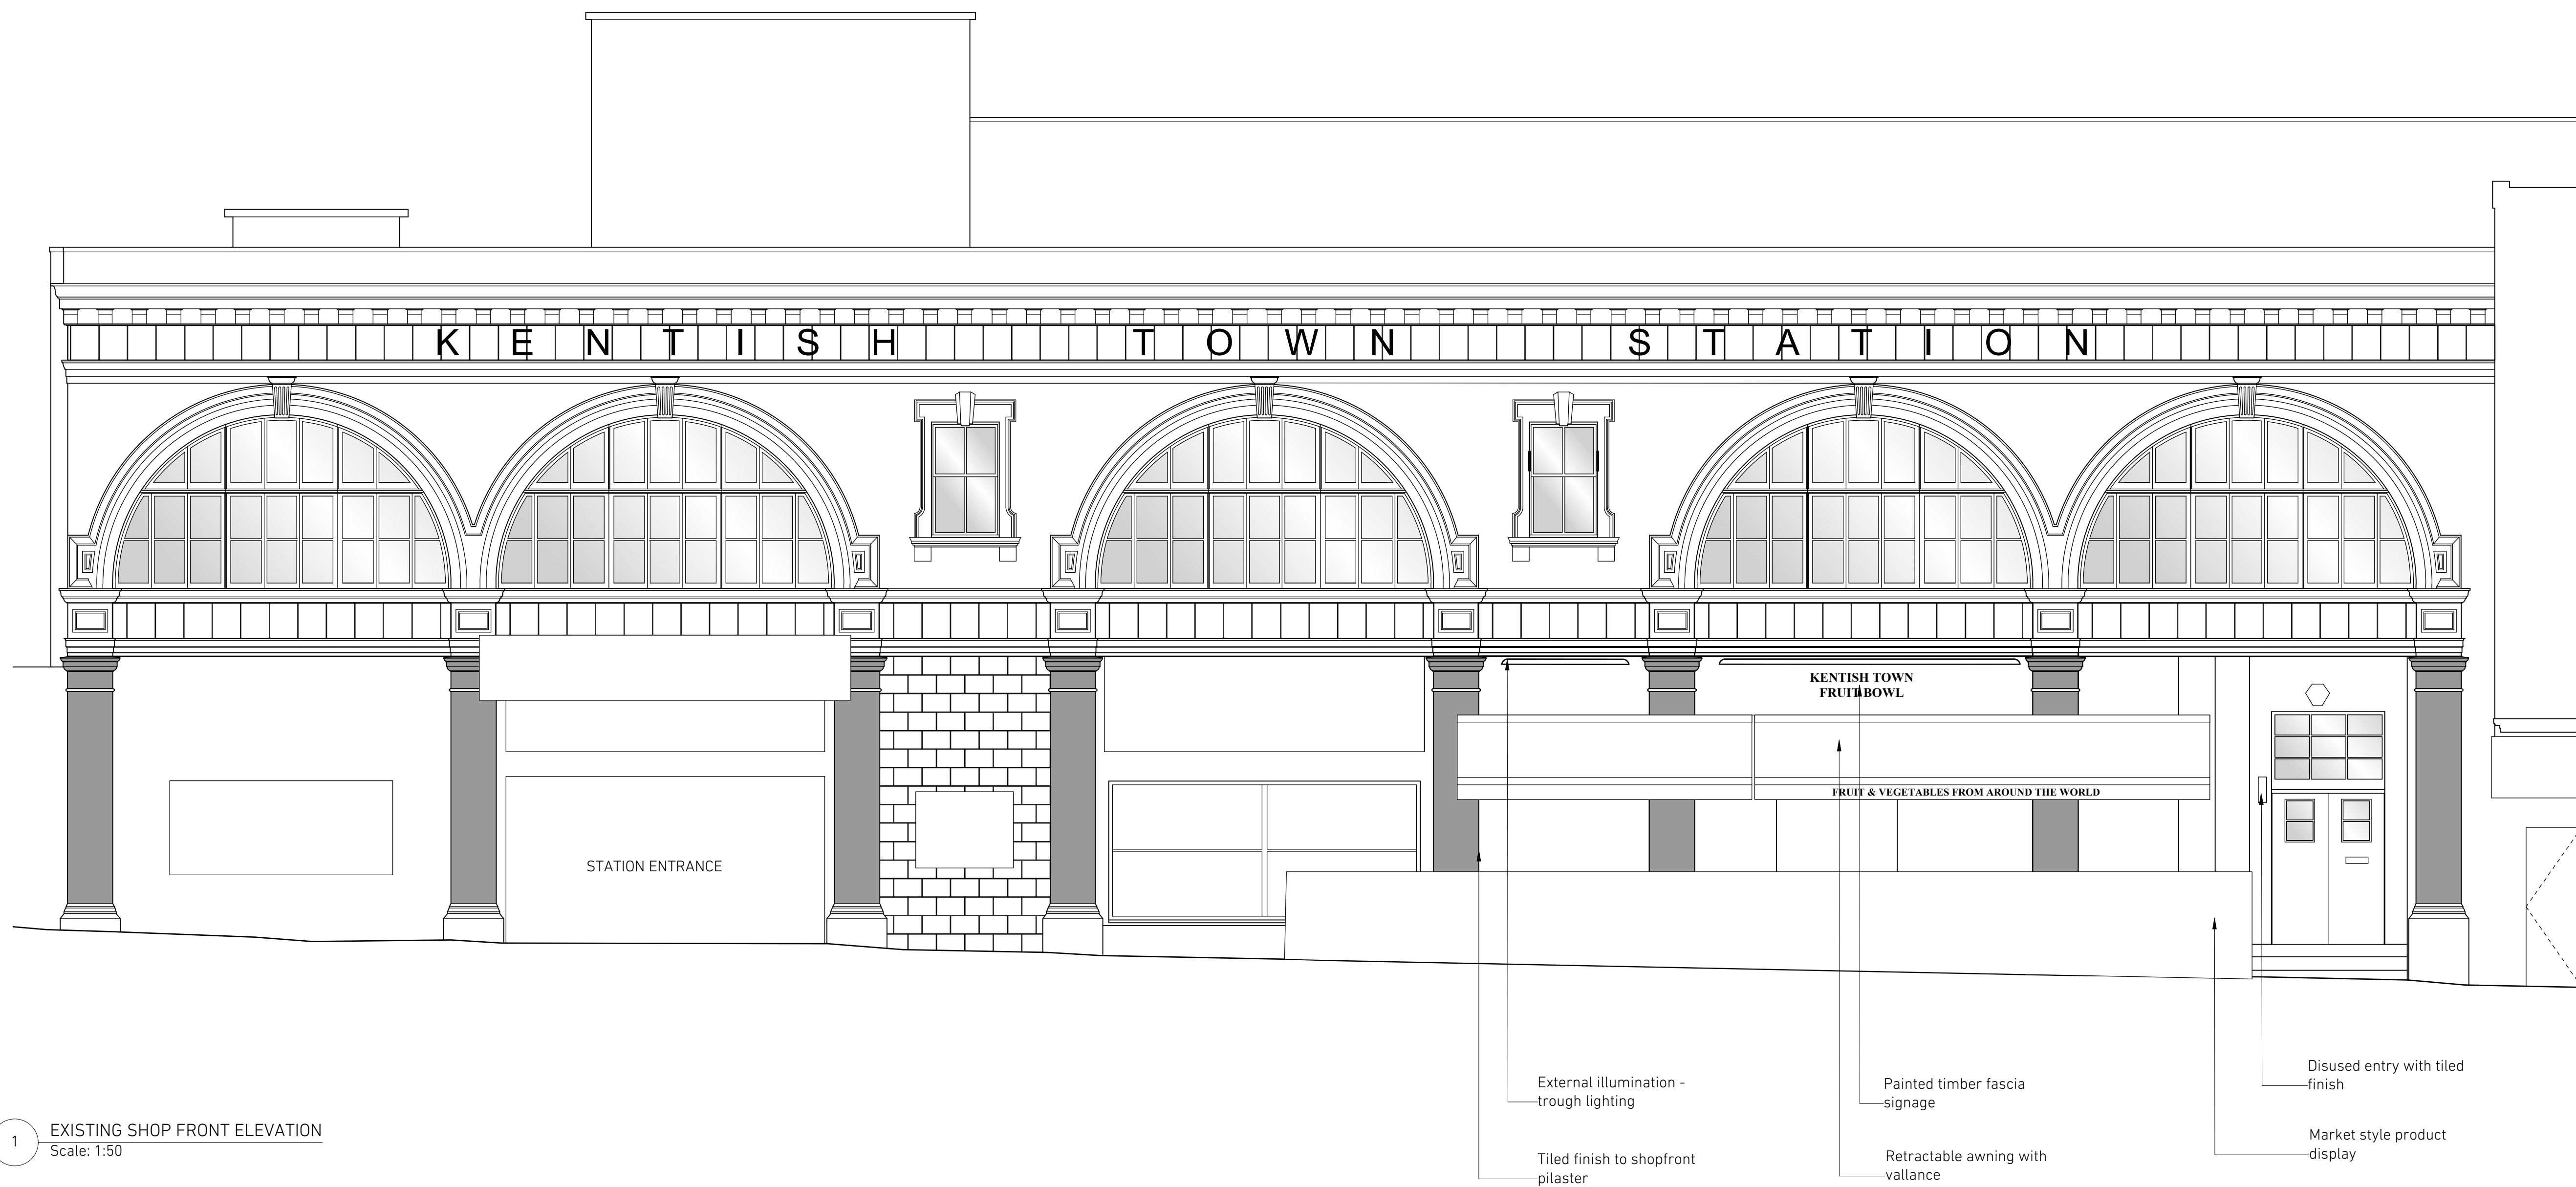


1 EXISTING SHOP FRONT ELEVATION  
 Scale: 1:50



2 PHOTOS OF EXISTING SHOP FRONT  
 Scale: Actual Size



| REVISION | DATE | NOTES |
|----------|------|-------|
|          |      |       |

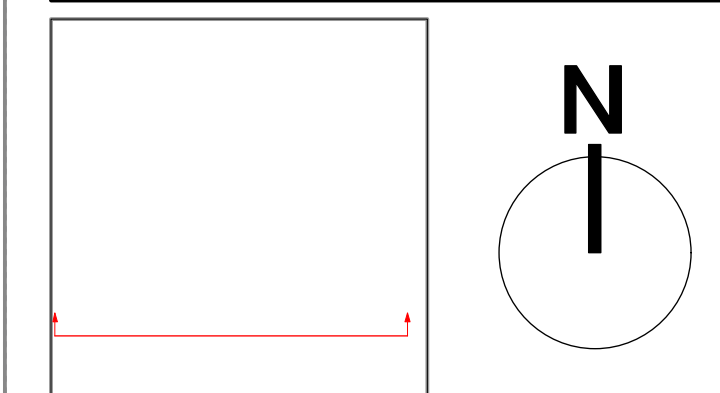

|             |                               |             |          |
|-------------|-------------------------------|-------------|----------|
| FOR         | WAHACA                        | PROJECT NO. | 1405     |
| PROJECT     | KENTISH TOWN                  | STATUS      | PLANNING |
| SCALE       | 1:50@A1                       | DATE        | 08.14    |
| TITLE       | EXISTING SHOP FRONT ELEVATION |             |          |
| DRAWING NO. | (06)05                        | REVISION    | -        |