




PROJECTED NEIGHBOURS
BASEMENT EXTENSION

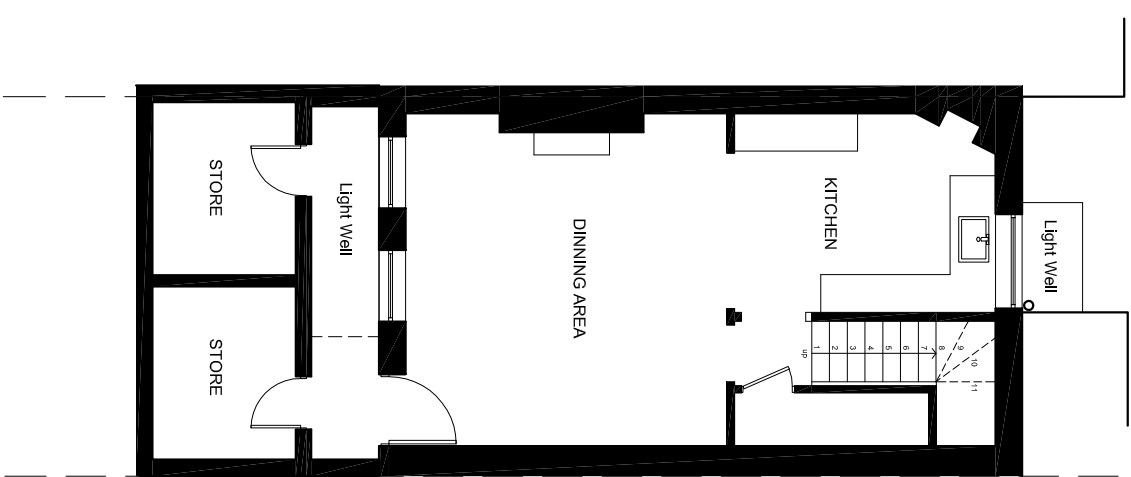


BASEMENT

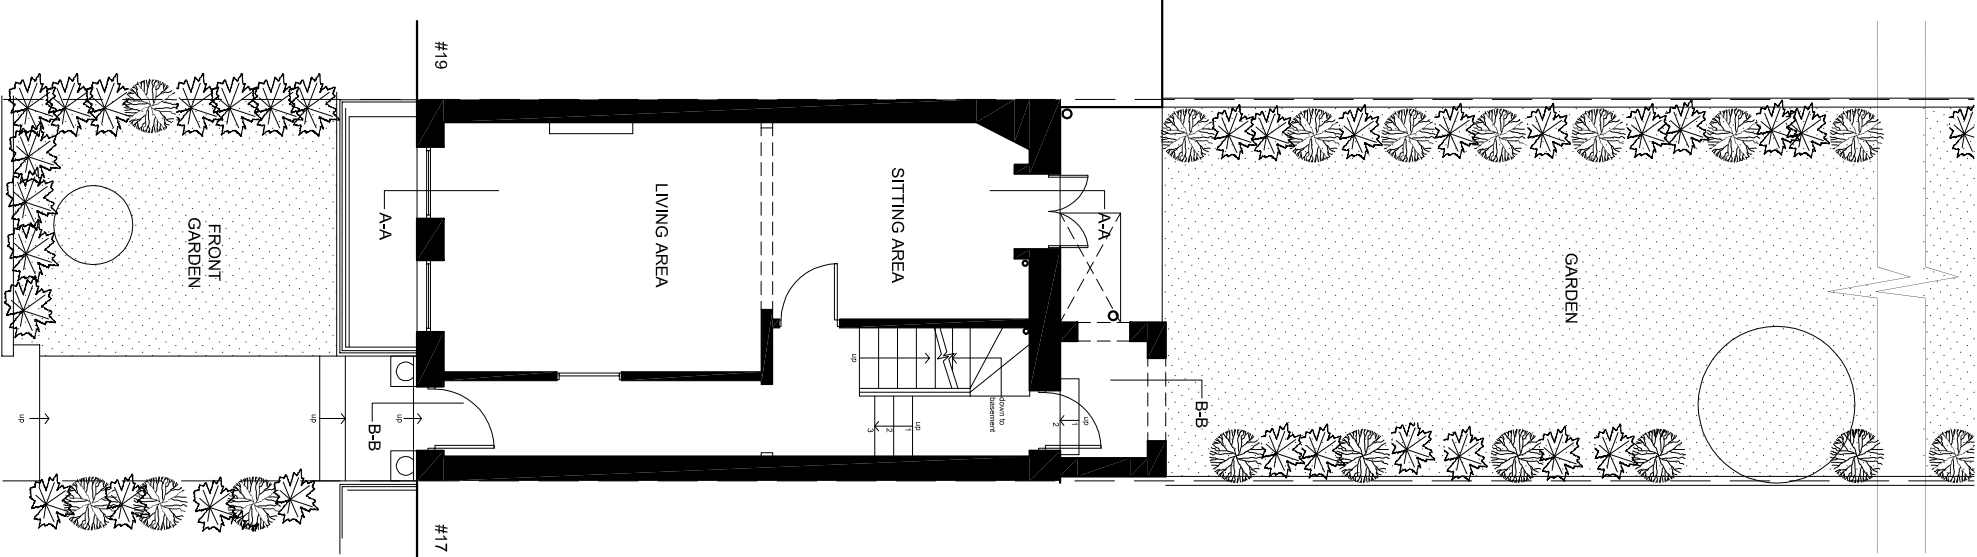


GROUND FLOOR

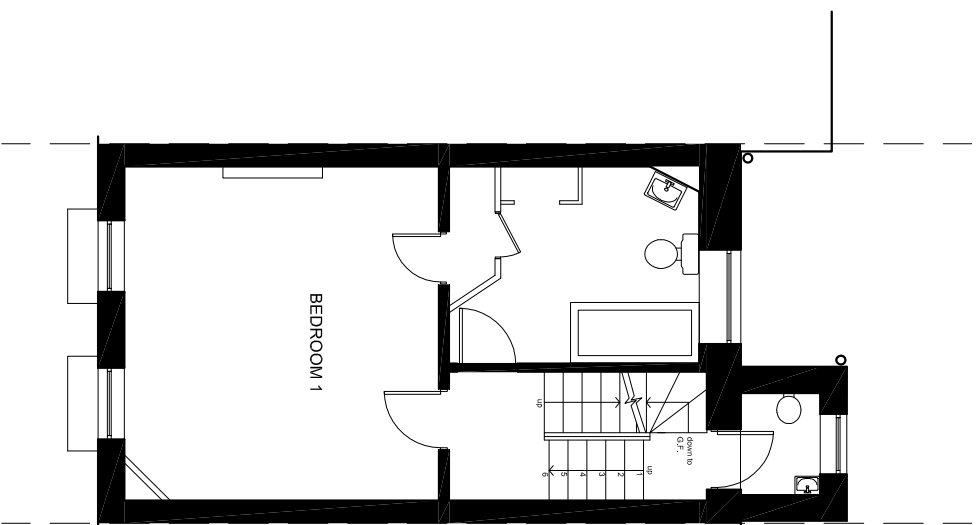


FIRST FLOOR

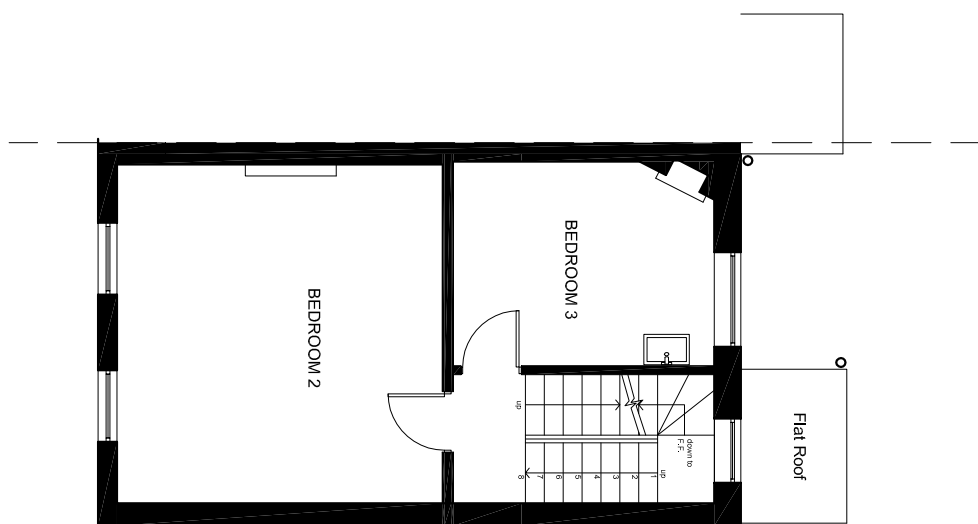

SECOND FLOOR

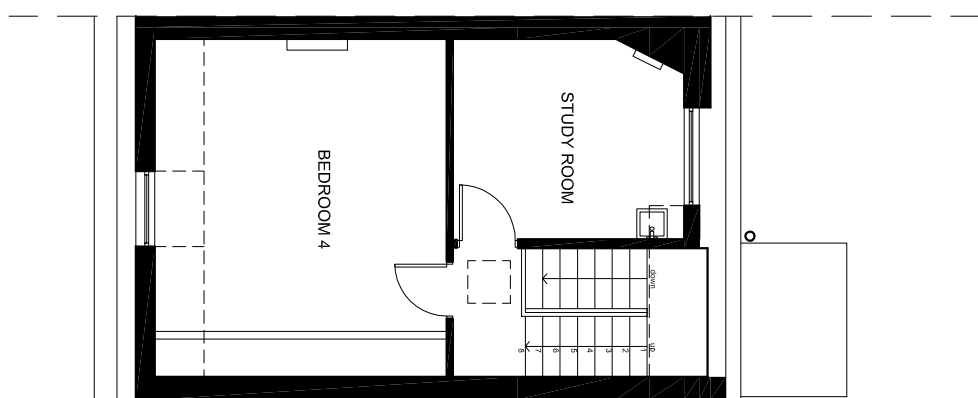

THIRD FLOOR

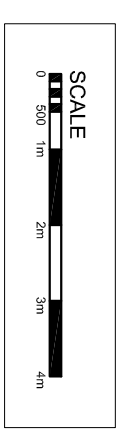

Archetype	
<i>Architects Planners Designers</i>	
121 Gloucester Place, London W1U Tel: 020 7486 3866 Fax: 020 7486 3896 e-mail: architect@archetype.org.uk	
Project: 18 GROVE TERRACE LONDON NW5 1PH	
Drawing Title: EXISTING FLOOR PLANS	
Drawn: OCT 14	Scale: 1:100 @ A3
Plan No. 1049 (01) -02	Issue: A
<input type="radio"/> Preliminary drawing <input checked="" type="radio"/> Tender drawing <input type="radio"/> Working drawing CAD Ref: -	