


# RC Church of St Thomas More

Presby

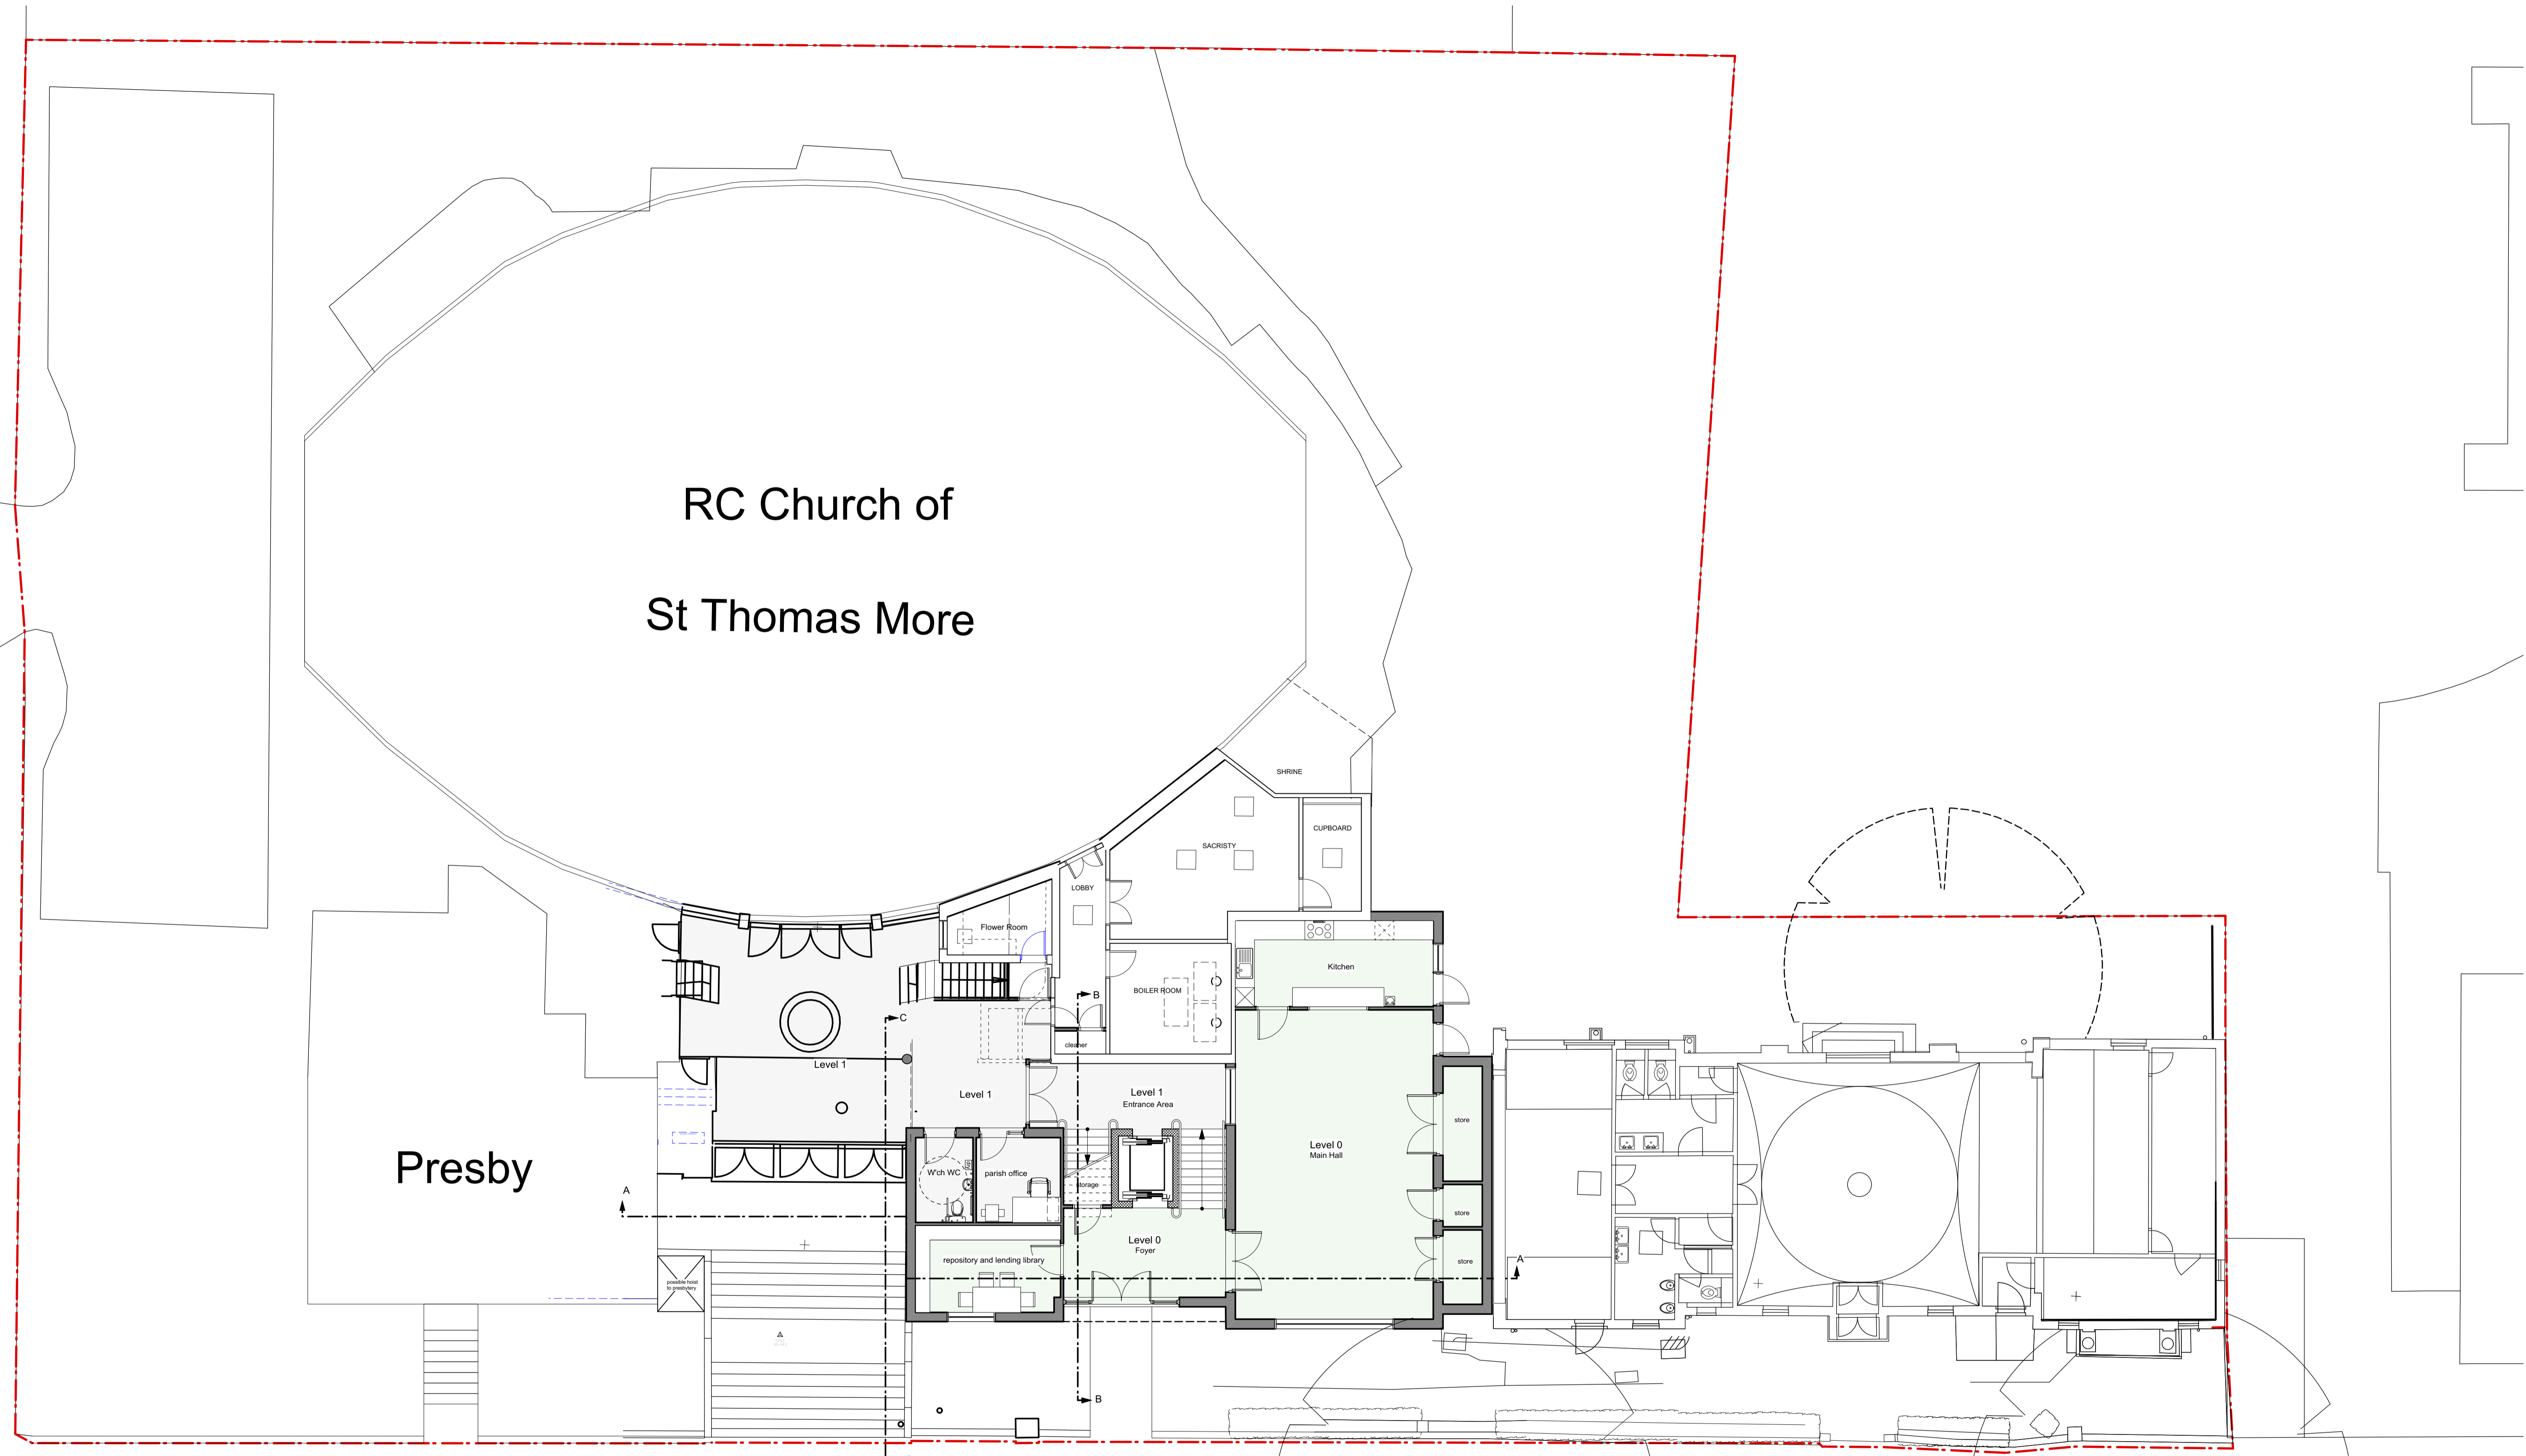

Proposed Site Plan

Maresfield Gardens

1 11/12/14 General Amendments after Comments by Planner

**FOR PLANNING**


**Kyle Smart Associates**

Chartered Architects & Building Consultants  
The Barn, Butchers Wick, Sewell, Nr Dunstable, Beds LU6 1RP  
tel 01582 690222 fax 01582 690333  
email [KyleSmart@KyleSmartAssociates.co.uk](mailto:KyleSmart@KyleSmartAssociates.co.uk)

Project: St Thomas More Church

Drawing: Proposed Plan and site

|                 |              |     |
|-----------------|--------------|-----|
| Scale: 1:100@A1 | Drg No       | rev |
| Date: Jul-14    | 13020 wd2.01 | P1  |
| drawn: SS       | checked: CS  |     |

 

Scale 1:100

