



ELEVATION A

Scale: 1:20 @ A1

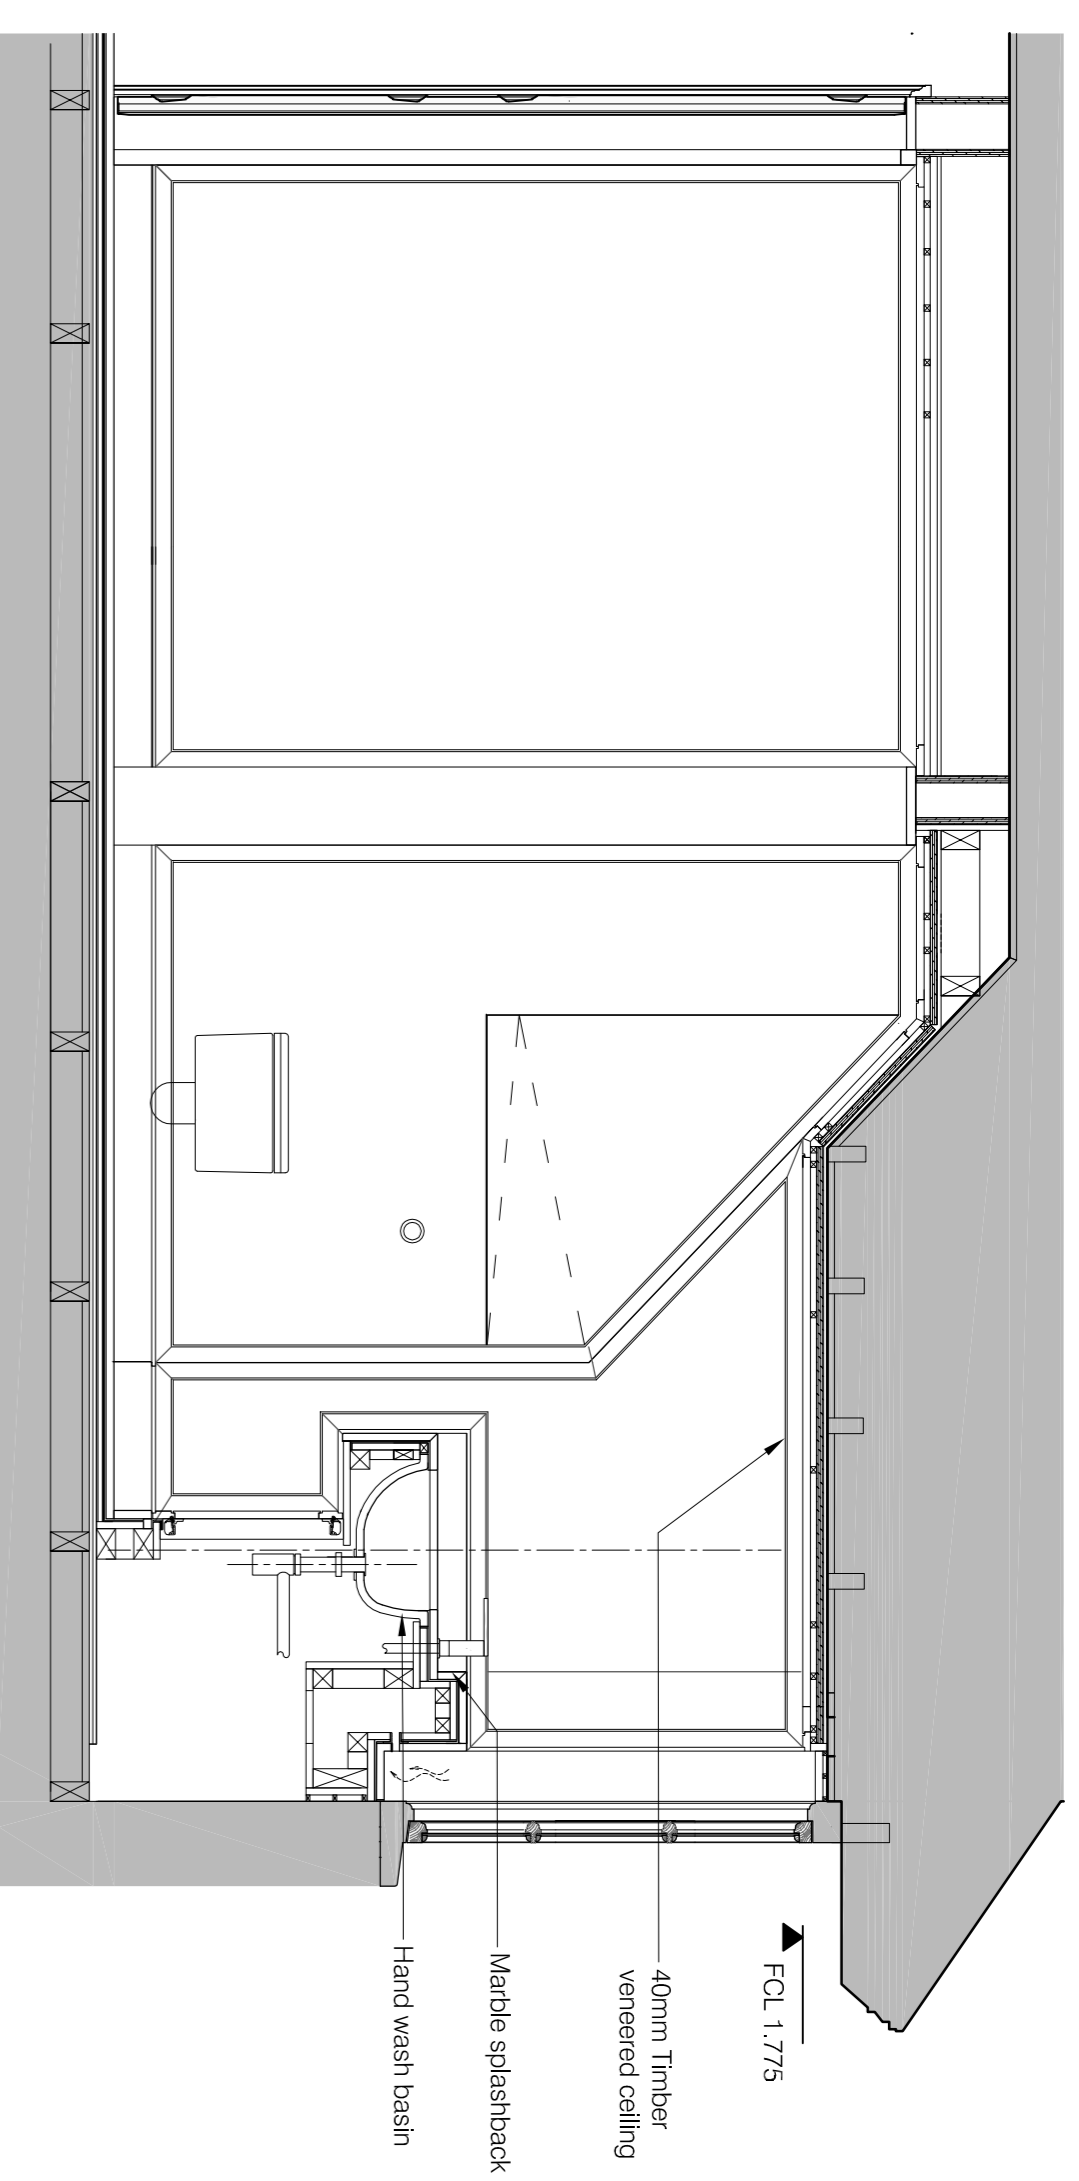


S02 ELEVATION C

Scale: 1:20 @ A1

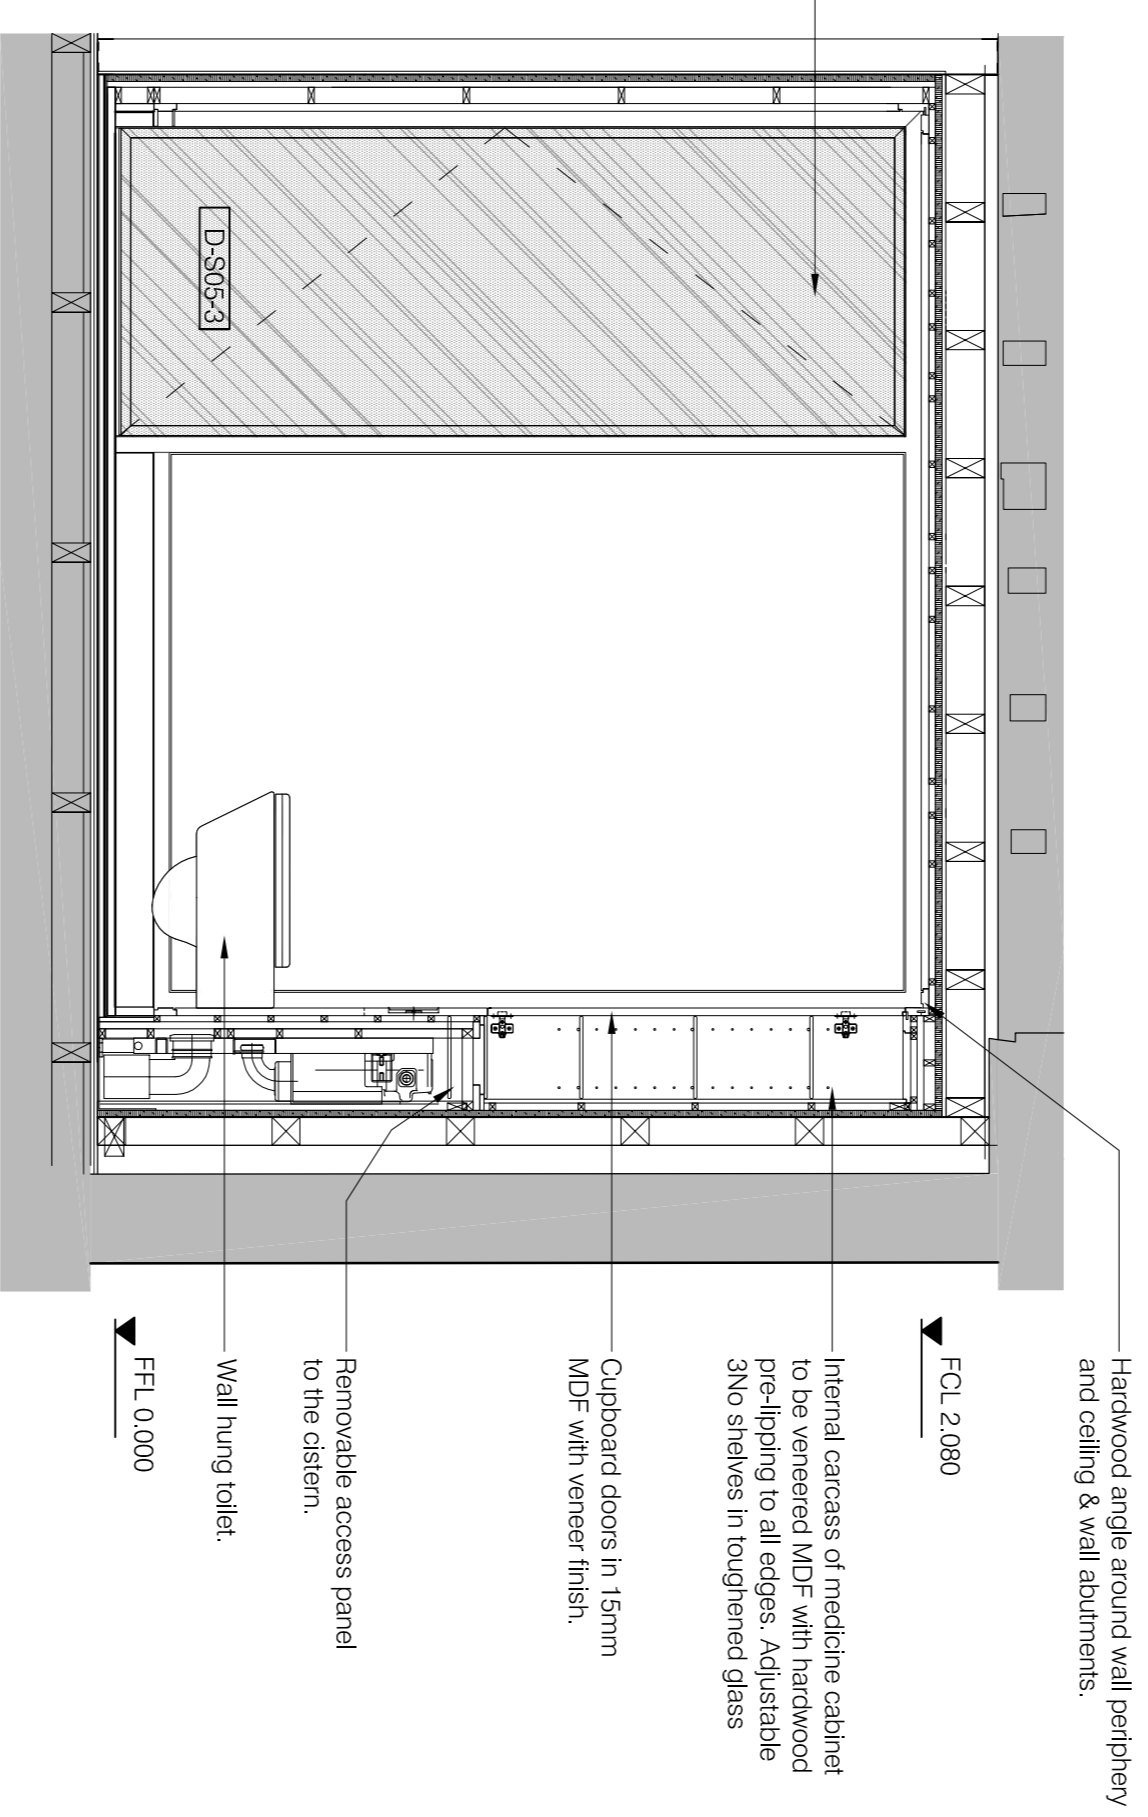


S02 ELEVATION B

Scale: 1:20 @ A1

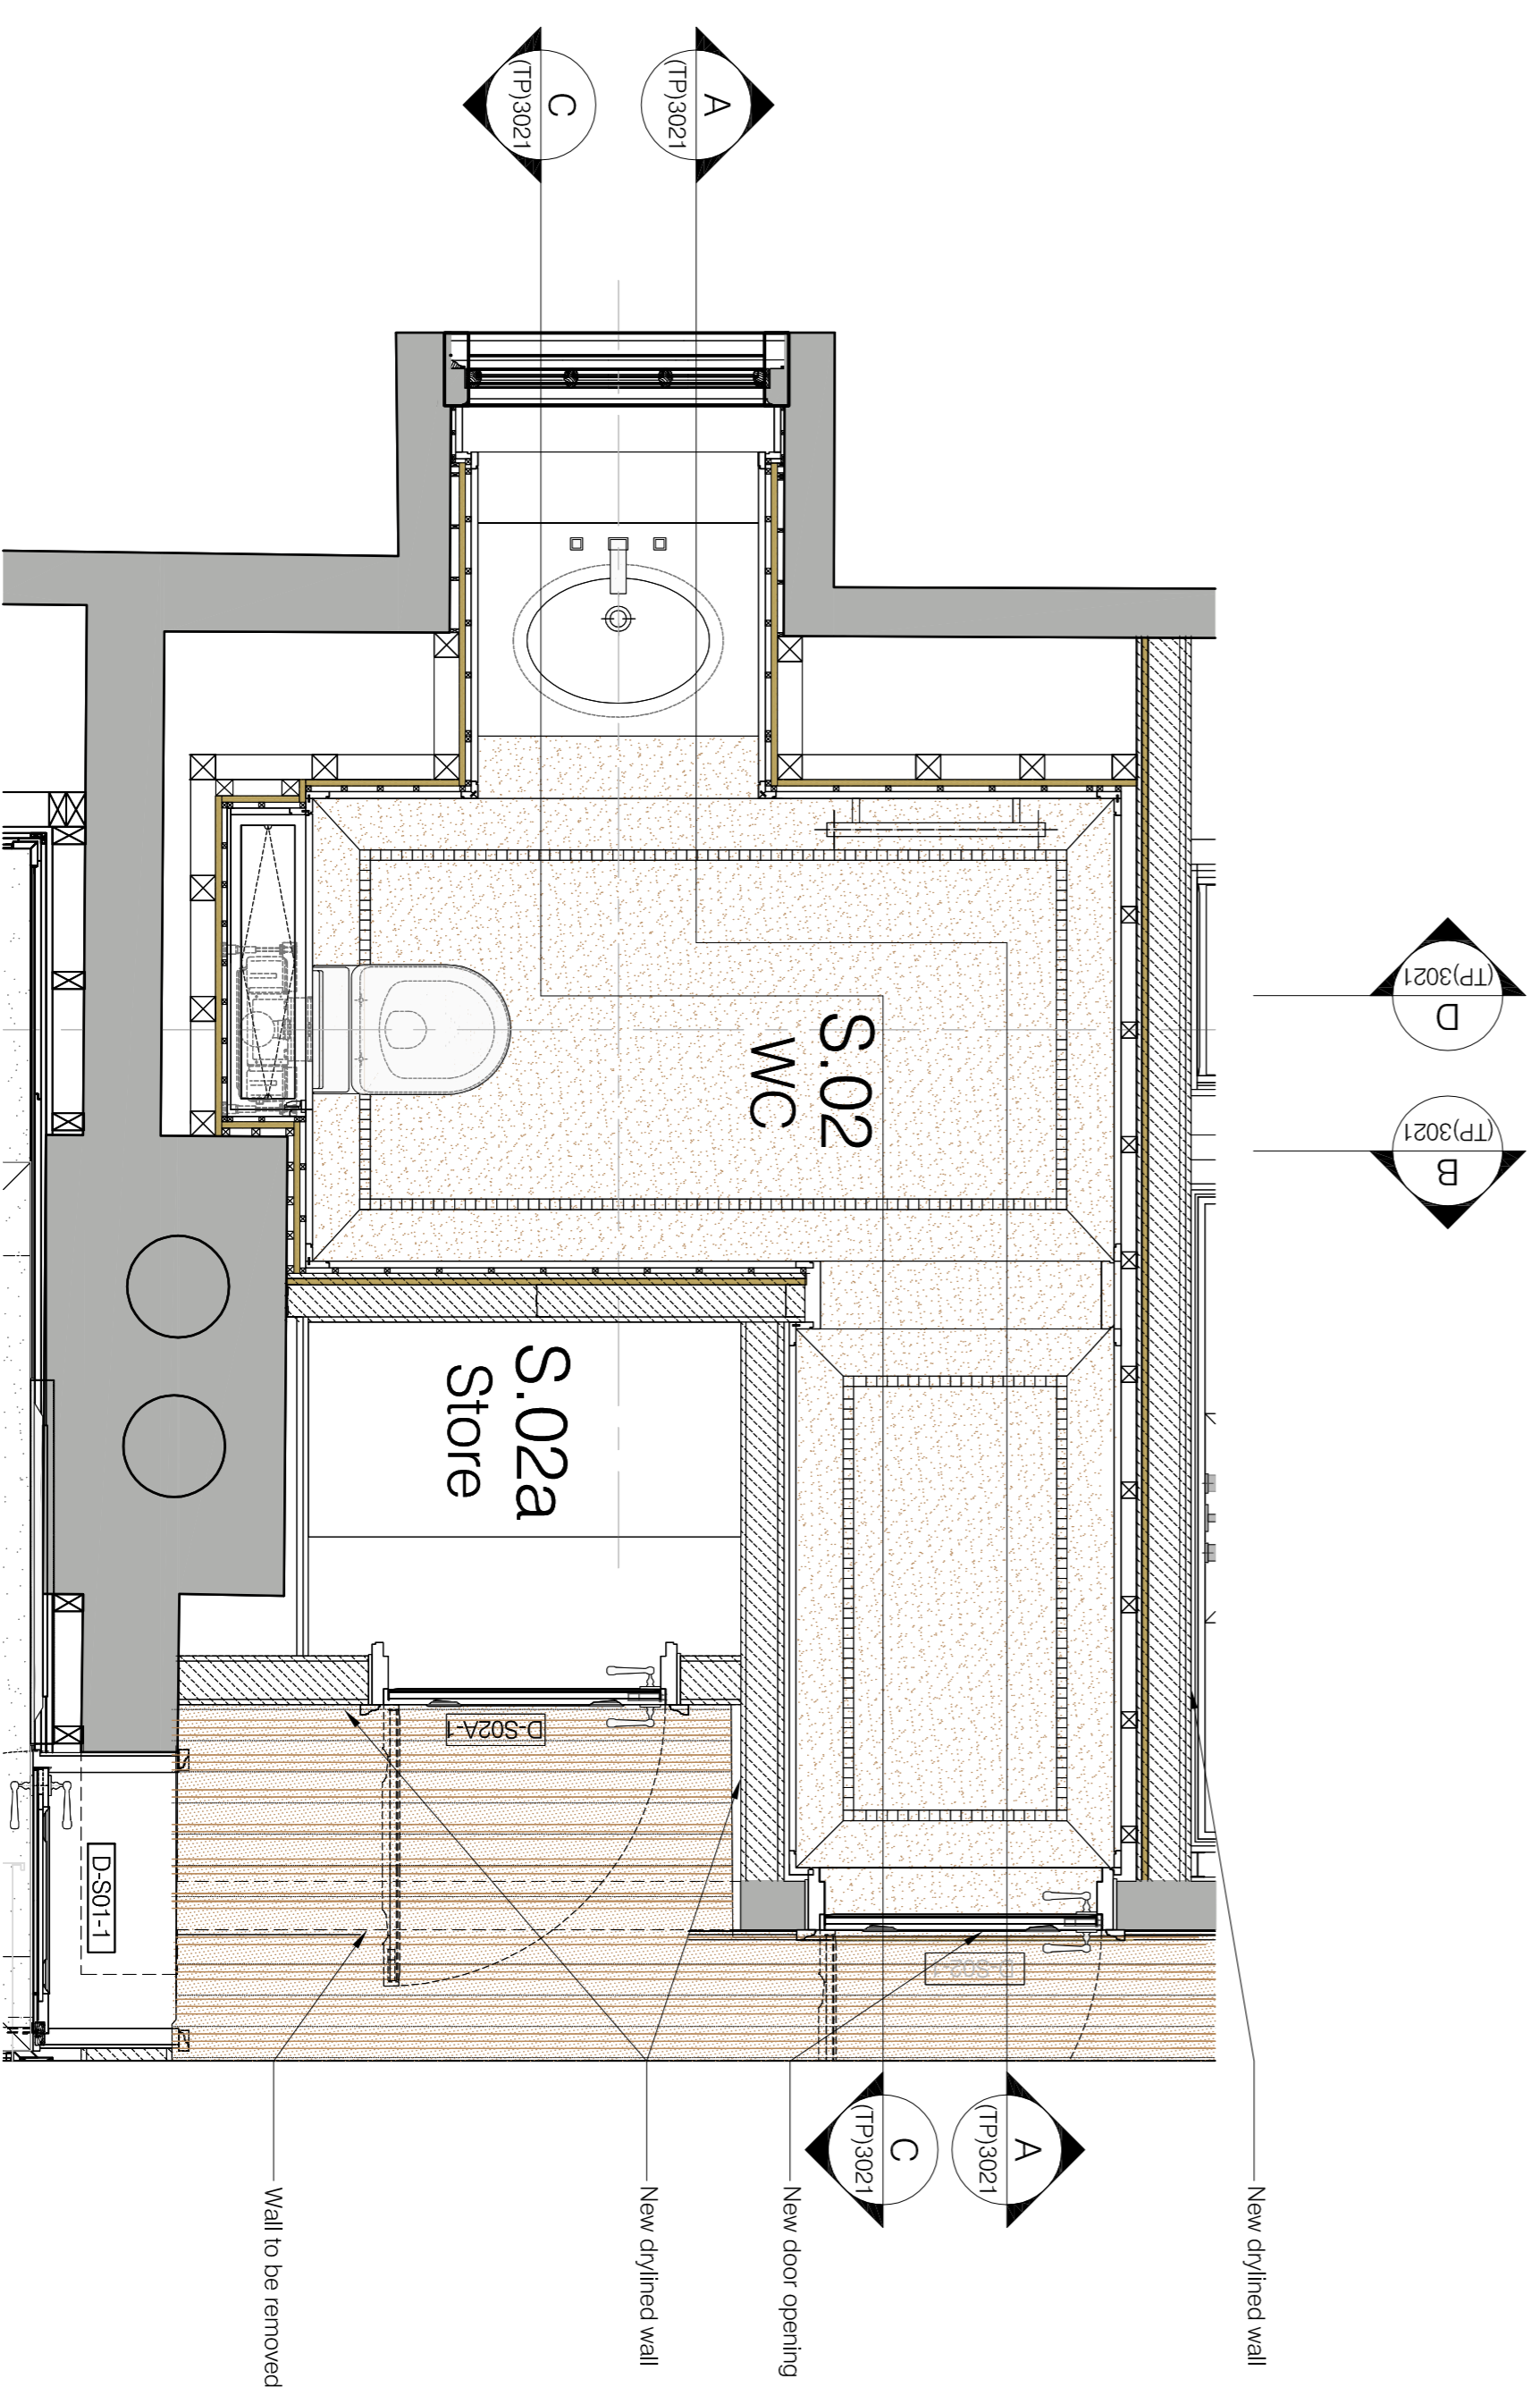

FLOOR PLAN

Scale: 1:20 @ A1

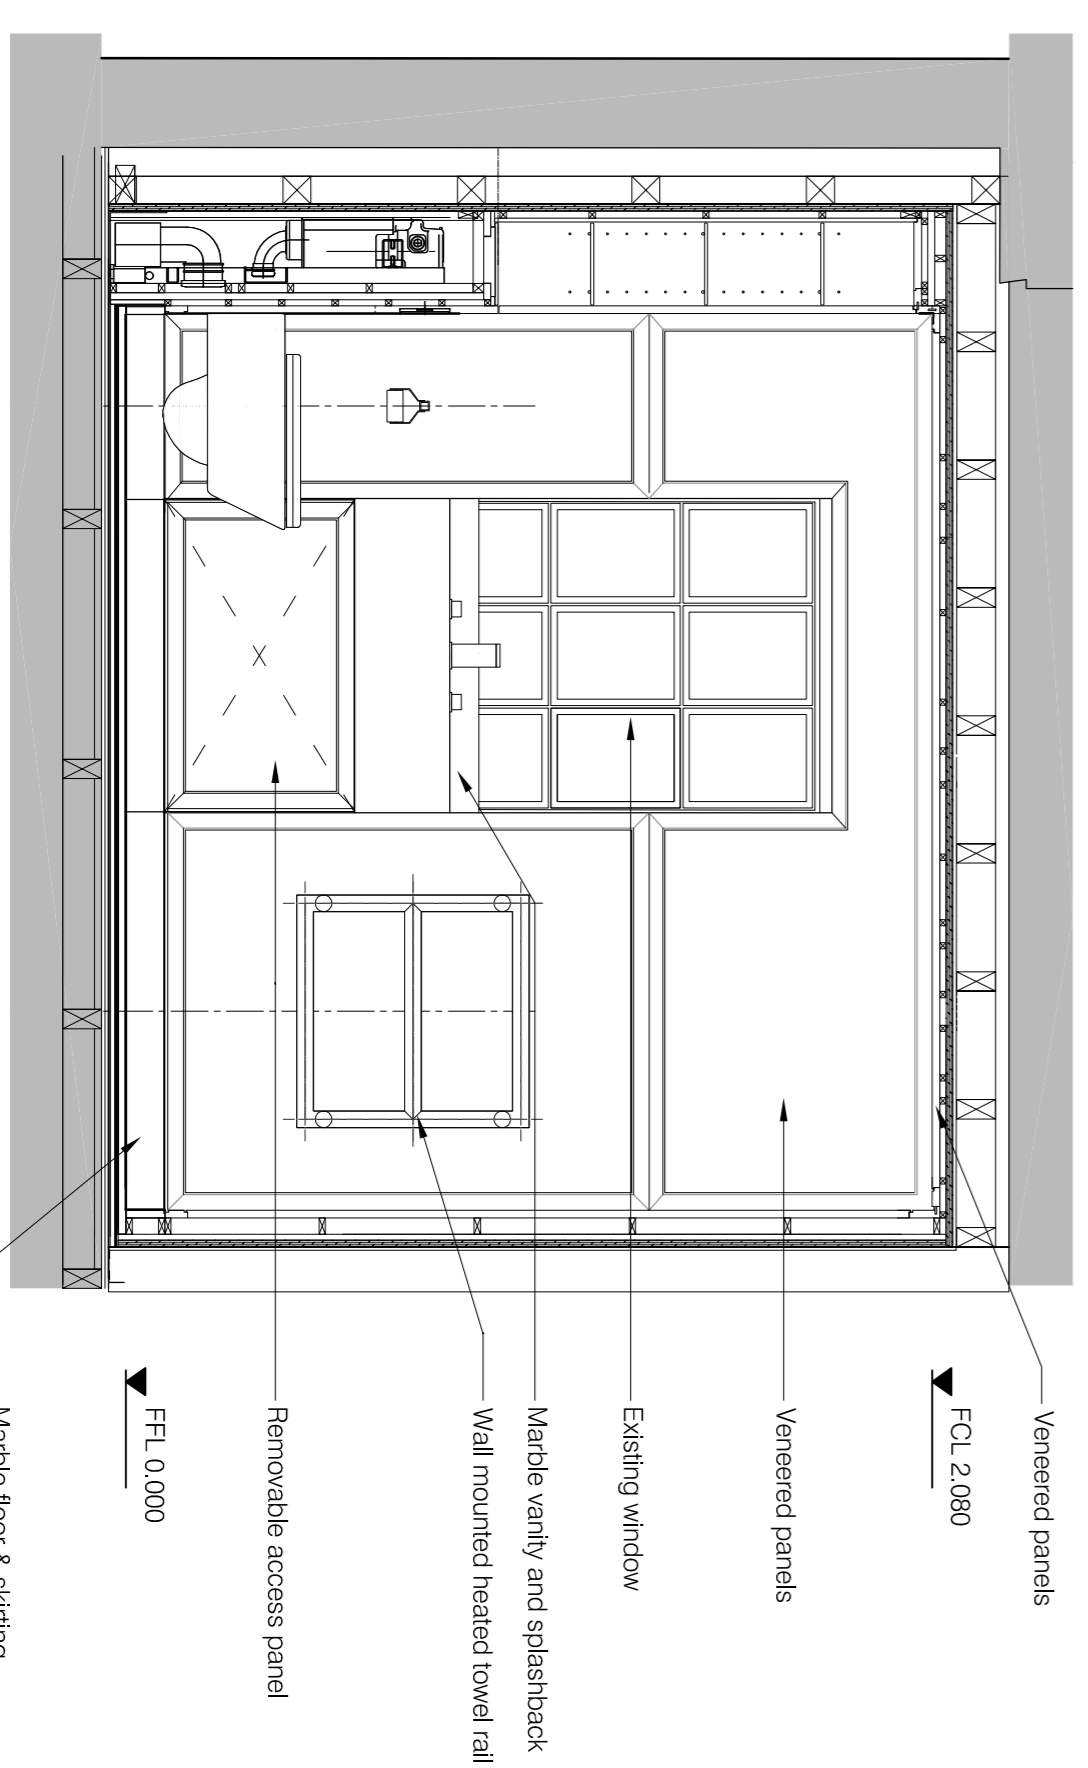

ELEVATION D

Scale: 1:20 @ A1

## Owen Architects

## GENERAL NOTES

- Do not scale or take drawings, use figured dimensions only. All dimensions and levels to be indicated on site and Owen Architects to be notified of any discrepancies immediately.
- Based only on proposed program.
- This drawing is to be read in conjunction with consultants drawings and specifications.
- This drawing is copyright of Owen Architects and may not be copied, altered or reproduced in any way or passed to a third party without written permission from Owen Architects.
- The main contractor should be conversant with the statutory obligations under the CDM regulations.
- Dimensions shown on this drawing have been based on the measurements provided by an independent survey company.
- For setting out refer to elevations or to be confirmed by OCA's Sticks

## GENERAL NOTES:

- ALL FACE PLATES TO BE SPACED 20mm APART
- ALL ON/OFF SWITCHES TO BE 150mm FROM FFL TO CENTER OF SWITCH
- ALL LIGHT FIXTURES AND GENERAL SWITCHES TO BE 150mm FROM FFL TO CENTER OF SWITCH UNLESS OTHERWISE NOTED ON DRAWINGS
- FOR WALL LIGHT AND PICTURE LIGHT FIXTURES REFER TO ELEVATIONS
- DO NOT SCALE DRAWINGS UNLESS SPECIFICALLY NOTED ON DRAWINGS
- TOP EDGE OF SKIRTING TO CENTER OF WALL TO BE 20mm FROM FFL TO CENTER OF WALL UNLESS OTHERWISE NOTED ON DRAWINGS
- SMALL POWER LOCATED WITH IN FLOOR BOX TO BE RECESSED INTO FLOOR REFER TO SMALL POWER DRAWING FOR SETTING OUT PURPOSES ONLY
- CONSULTANTS REFER TO RELATED DRAWING

## SCHEDULES FOR REFERENCE

- Refer to Owen Architects schedules and technical TFS sheet
- Refer to Services Engineers for Schedules

## REVISIONS

Rev:	Date:	Description:	Drawn:	Checked:
01	05.08.14	For Comments	RAM	SS
02	22.08.14	For planning submission	RAM	SS
03	27.08.14	For planning submission	SES	SS

# APPROVAL

## Owen Architects

Gale House  
1 St John's Square  
London  
EC1M 3QH

+44 (0) 20 7808 2889 T  
+44 (0) 20 7808 0738 F  
info@owenarchitects.co.uk

PROJECT: 363  
DRAWING TITLE: S02 WC PLANS AND ELEVATIONS - Scheme 2

DATE	SCALE	DRAWN	CHECKED
22.08.14	1:25 @ A1; 1:50 @ A3	SES	RAM
REV	DESCRIPTION	DATE	BY
03	TP	30/21	03