


REVISIONS


Rev.	Date	By
-	-	-

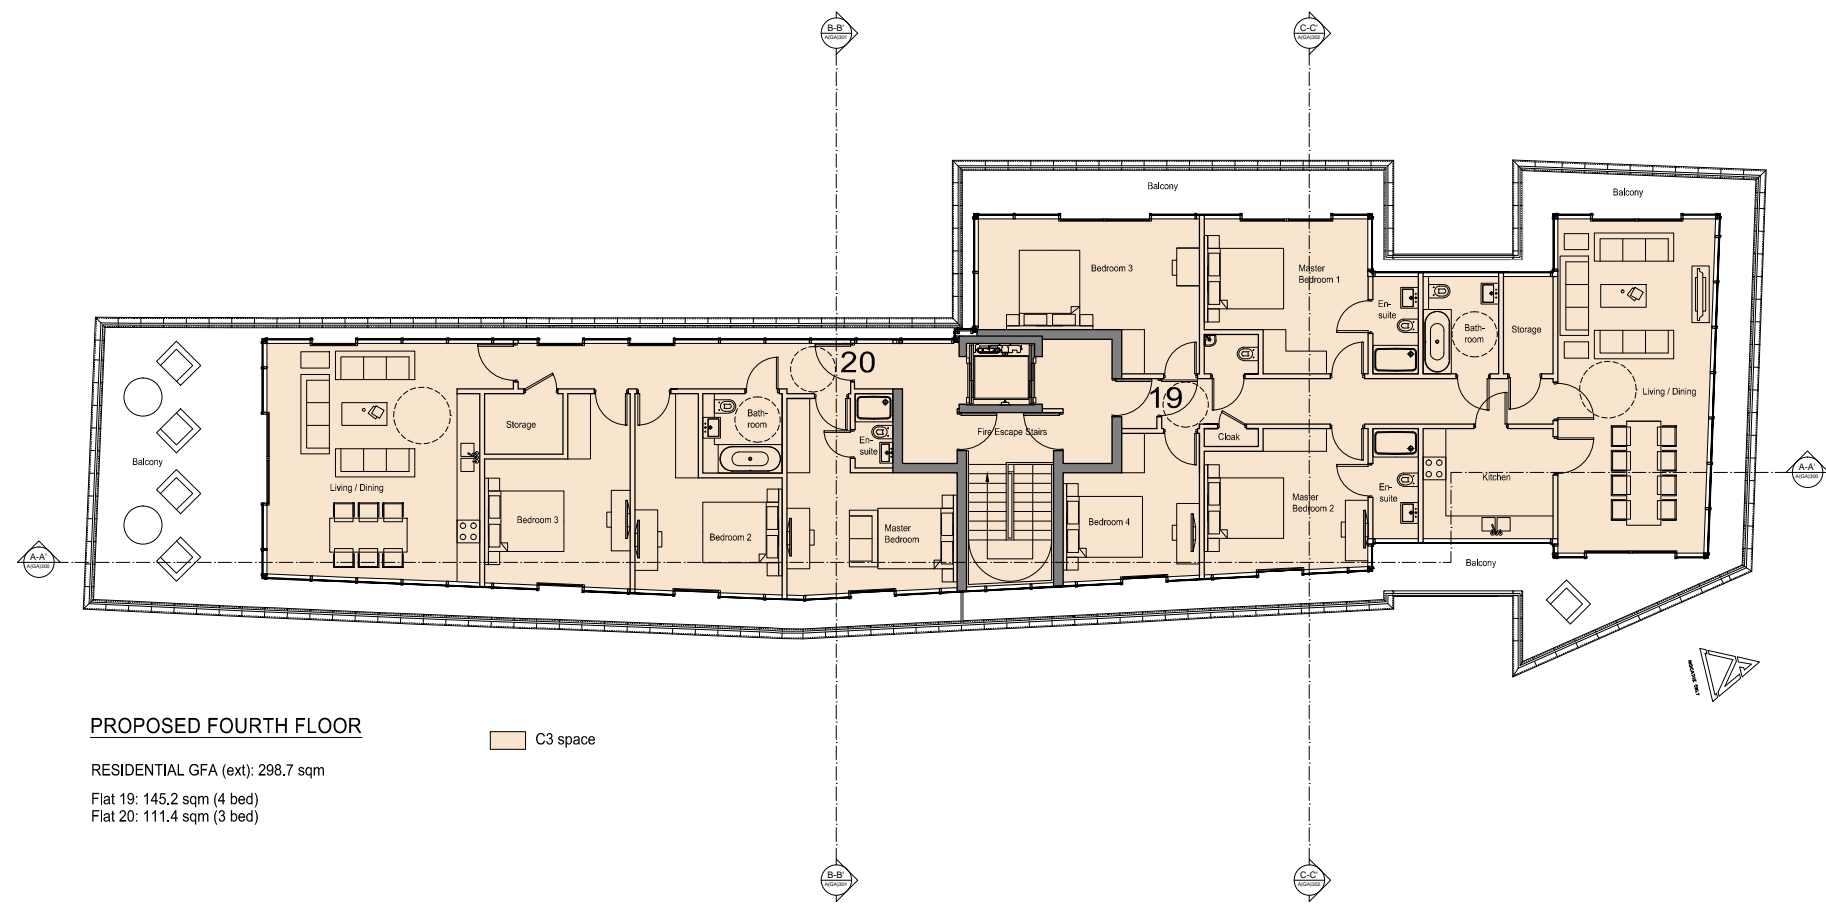

**PROPOSED FOURTH FLOOR**

RESIDENTIAL GFA (ext): 298.7 sqm  
 Flat 19: 145.2 sqm (4 bed)  
 Flat 20: 111.4 sqm (3 bed)

C3 space

 

**PLANNING APPLICATION**

ALL DIMENSIONS TO BE CHECKED ON SITE  
 WORK TO FIGURED DIMENSIONS ONLY  
 REPORT DISCREPANCIES TO THE ARCHITECT  
 AT ONCE BEFORE PROCEEDING

Contemporary Design Solutions

46 Great Marlborough Street  
 London  
 W1F 7JW  
 Telephone: 020 7484 9000 Fax: 020 7484 4944

Client  
**WARMHAZE LTD**

Project Title  
 All Residential C3 New Build  
 17, 27 & 25 Ferdinand Street,  
 LONDON NW1

Drawing Title  
**Proposed Fourth Floor Plan  
 All Residential Scheme**

Scale	1:100@A1, 1:200@A3	Date	December 2014
Drawn	SP	Checked	DL
Drawing No.	141205-A(GA)140		Rev.
			-

CAD plot date: 03 Feb 2015 - 12:10pm