


REVISIONS

Rev.	Date	By
-	-	-



Key Plan

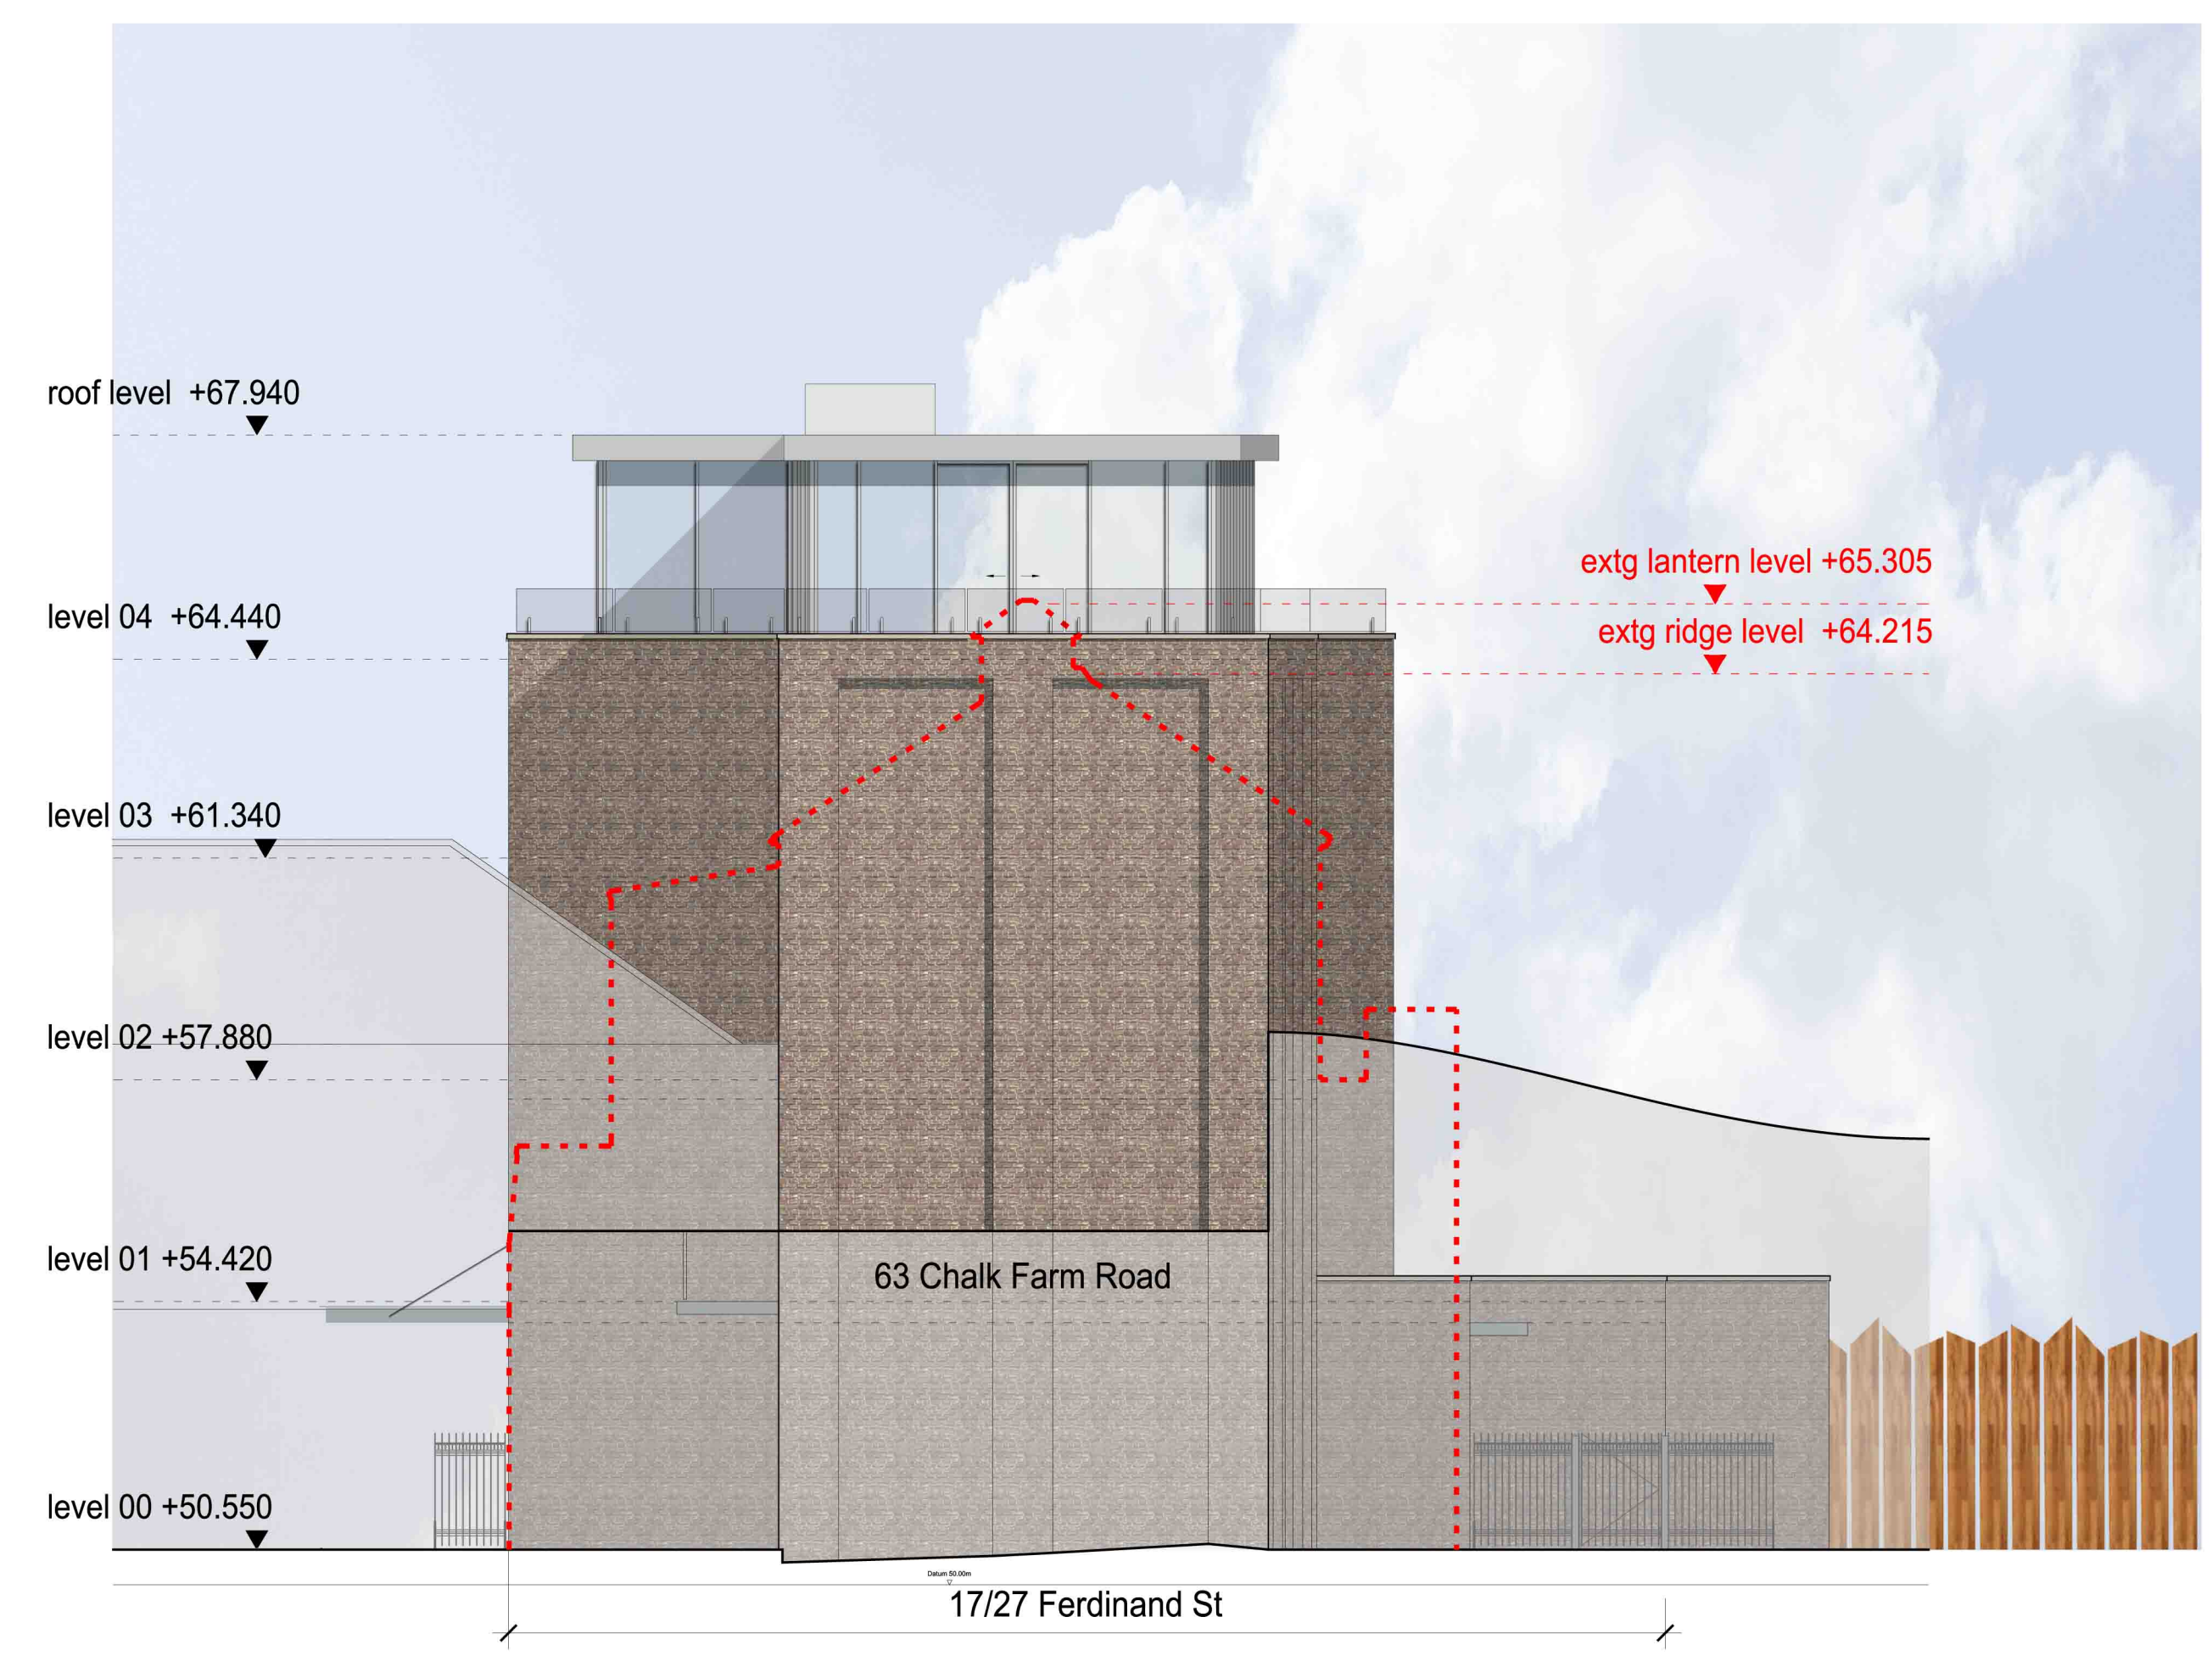

PROPOSED SOUTH ELEVATION

PLANNING APPLICATION

ALL DIMENSIONS TO BE CHECKED ON SITE  
WORK TO FIGURED DIMENSIONS ONLY  
REPORT DISCREPANCIES TO THE ARCHITECT  
AT ONCE BEFORE PROCEEDING

Contemporary Design Solutions

46 Great Marlborough Street  
London  
W1F 7JW  
Telephone: 020 7494 9000 Fax: 020 7494 4944

Client  
**WARMHAZE LTD**

Project Title  
All Residential C3 New Build  
17, 27 & 25 Ferdinand Street,  
LONDON NW1

Drawing Title  
**Proposed South Elevation  
All Residential Scheme**

Scale	1: 100@A1, 1:200@A3	Date	December 2014	
Drawn	SP	Checked	DL	
Drawing No.	141205-A(GA)403		Rev.	-

CAD plot date: 14 Jan 2015 - 05:05pm

