

REVISIONS

Rev.	Date	By
-	-	-

N.B. FOR MATERIAL TYPES AND COLOURS PLEASE REFER TO D&A STATEMENT

NEW TWO UPPER FLOORS EXTENSION

SLIDING DOORS

GLAZED CURTAIN WALL

GLASS PANEL BALUSTRADE WITH STAINLESS STEEL FIXINGS

CAST STONE COPING


BRICK BOND AND POINTING TO MATCH GROUND AND FIRST FLOOR

SOLDIER COURSE

BRICK COLUMN

DOUBLE GLAZED TIMBER WINDOW PAINTED WHITE TO MATCH EXTG

CAST STONE SILL

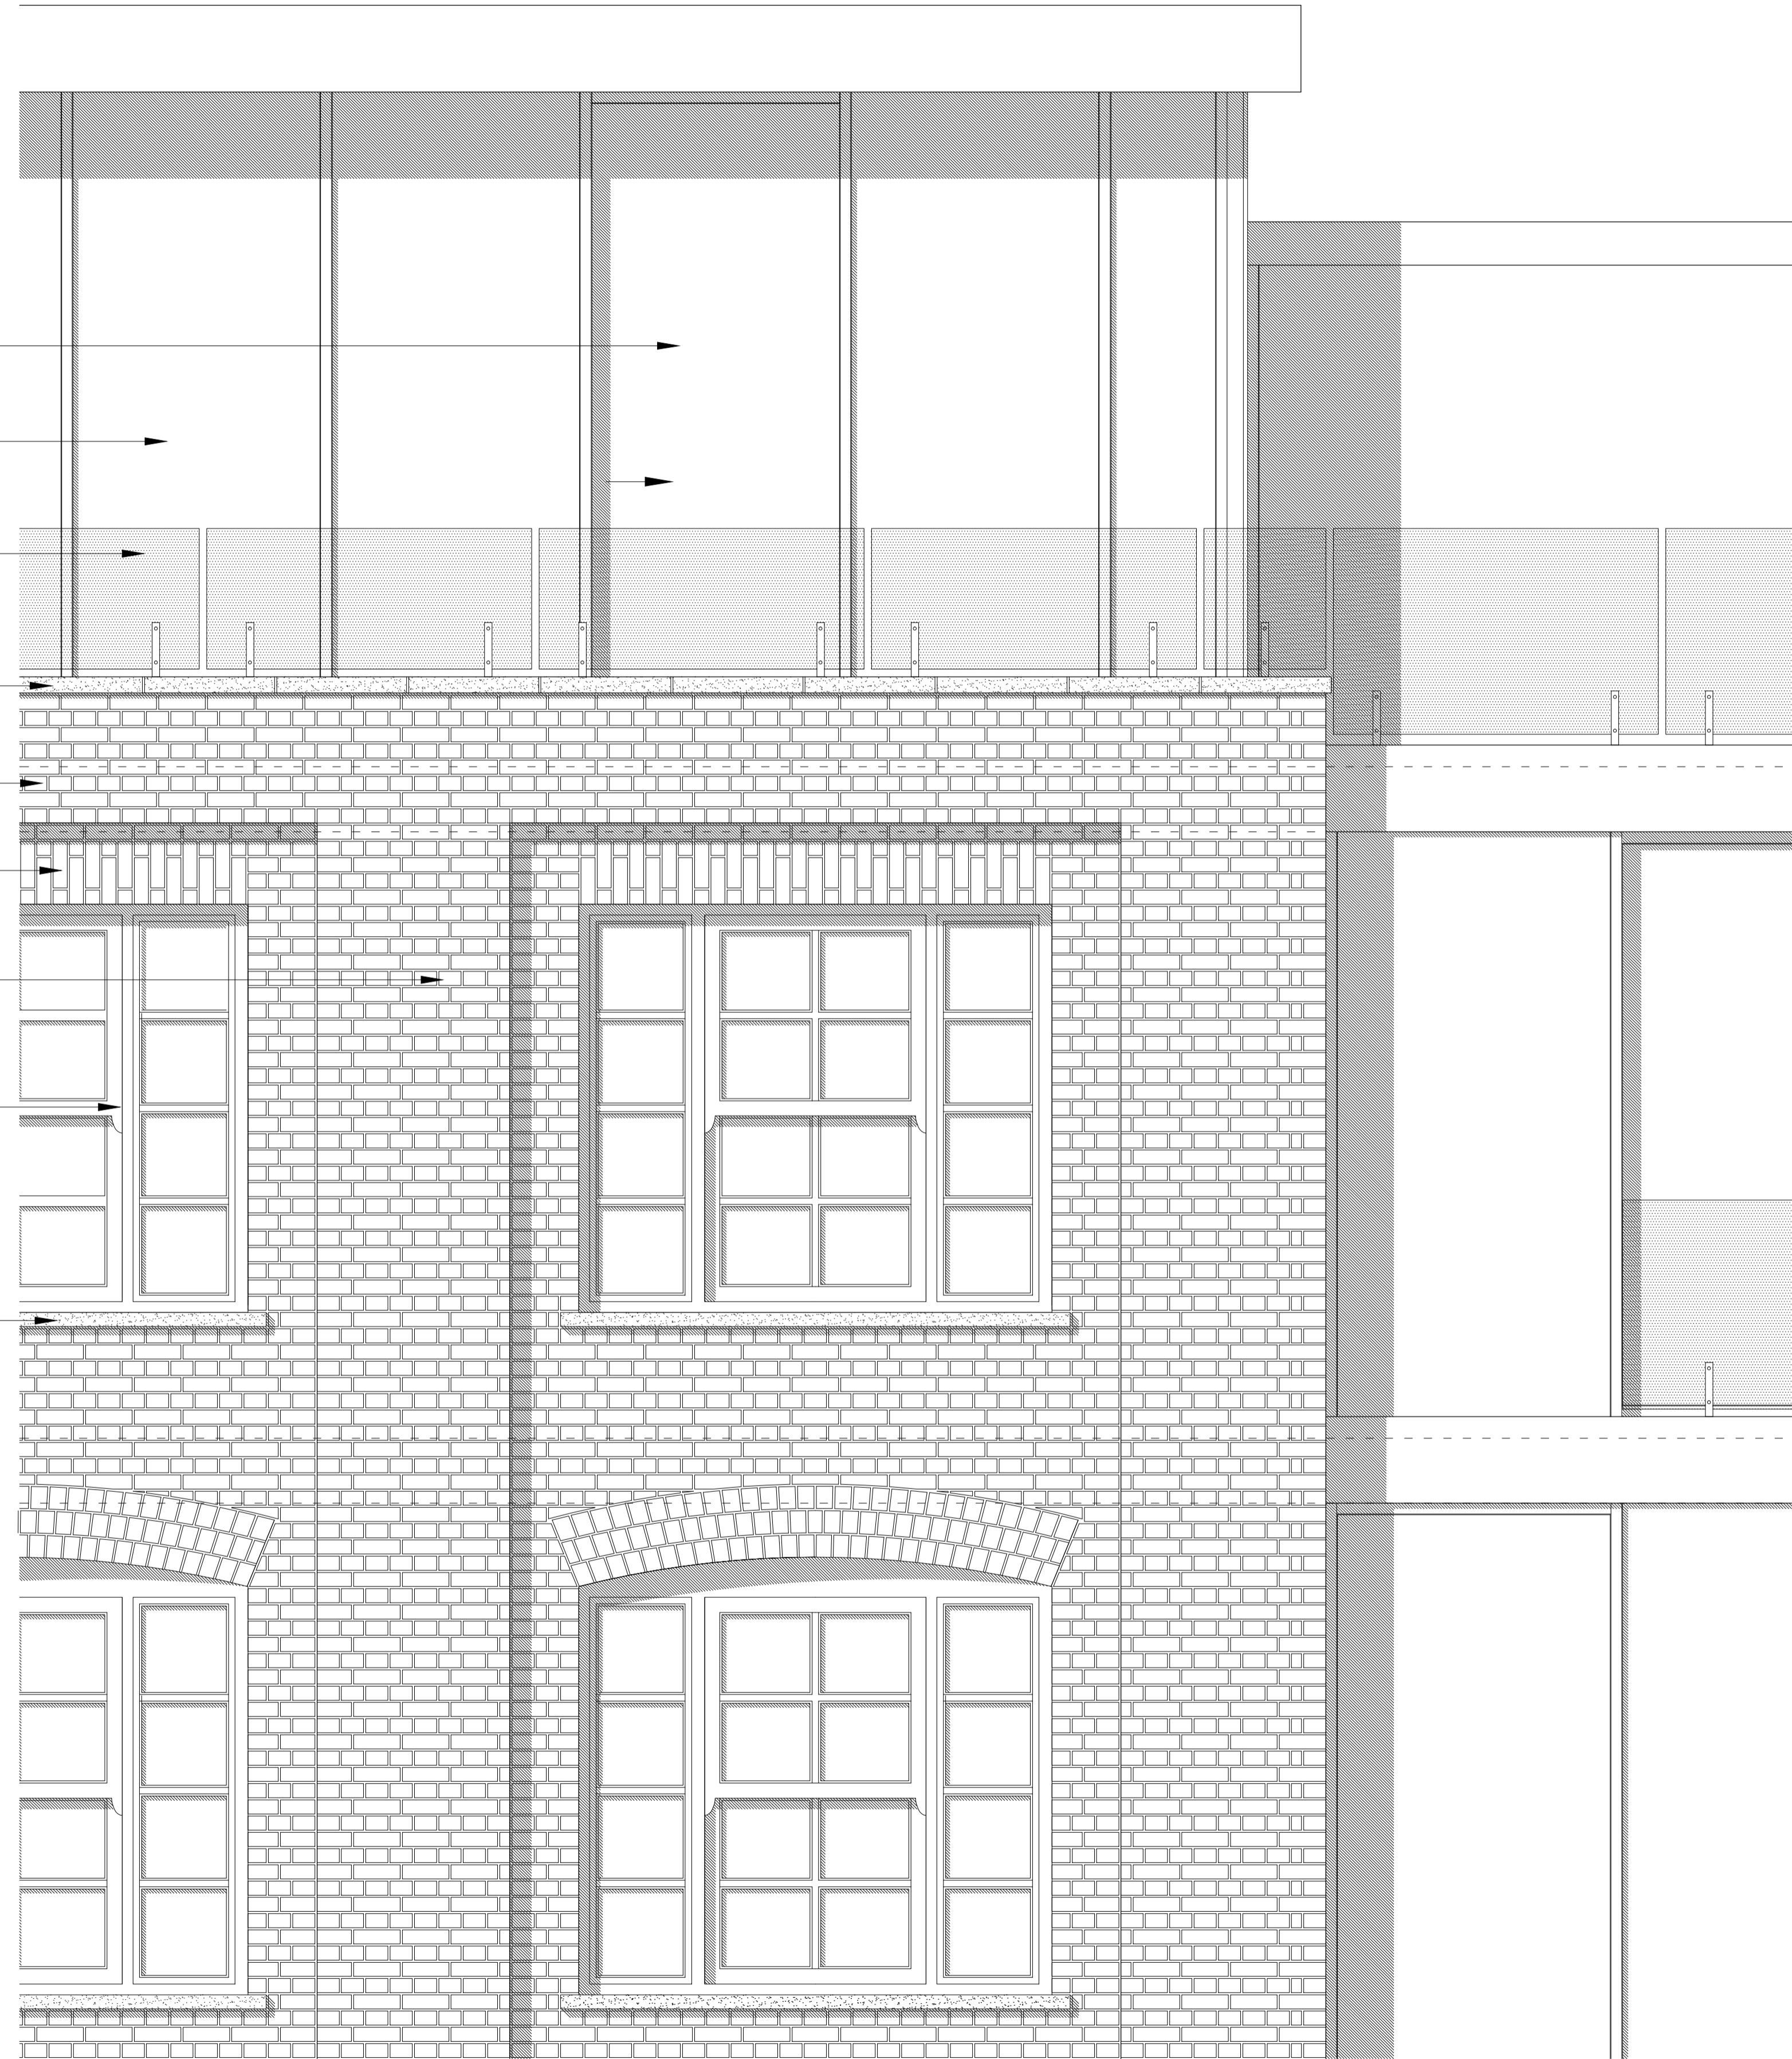

EAST ELEVATION DETAIL

PLANNING APPLICATION

ALL DIMENSIONS TO BE CHECKED ON SITE
WORK TO FIGURED DIMENSIONS ONLY
REPORT DISCREPANCIES TO THE ARCHITECT
AT ONCE BEFORE PROCEEDING

Contemporary Design Solutions



46 Great Marlborough Street
London
W1F 7JW
Telephone: 020 7494 9000 Fax: 020 7494 4944

Client

WARMHAZE LTD

Project Title

All Residential C3 New Build
17, 27 & 25 Ferdinand Street,
LONDON NW1

Drawing Title

Proposed Elevation Detail
All Residential Scheme

Scale 1: 20@A1, 1:40@A3 Date December 2014

Drawn	SP	Checked	DL

Drawing No. 141205-A(GA)700

CAD plot date: 16 Jan 2015 - 09:57am

