
 


- Notes**
1. ALL DIMENSIONS ARE IN MILLIMETRES AND LEVELS IN METRES.
 2. THIS DRAWING TO BE READ IN CONJUNCTION WITH RELEVANT ARCHITECTS AND ENGINEER'S DRAWINGS AND SPECIFICATIONS.
 3. THIS DRAWING HAS BEEN PRODUCED ELECTRONICALLY AND MAY HAVE BEEN PHOTO REDUCED OR ENLARGED WHEN COPIED. PLEASE DO NOT RELY ON ANY SCALES QUOTED. WORK ONLY TO FIGURED DIMENSIONS (DO NOT SCALE). ALL DIMENSIONS TO BE CHECKED ON SITE. ANY ERRORS OR OMISSIONS TO BE REPORTED TO THE ENGINEER IMMEDIATELY.
 4. SURVEY INFORMATION TAKEN FROM CD SURVEYS LTD. TOPOGRAPHICAL SURVEY, DRAWING No. 048/1211020/1.

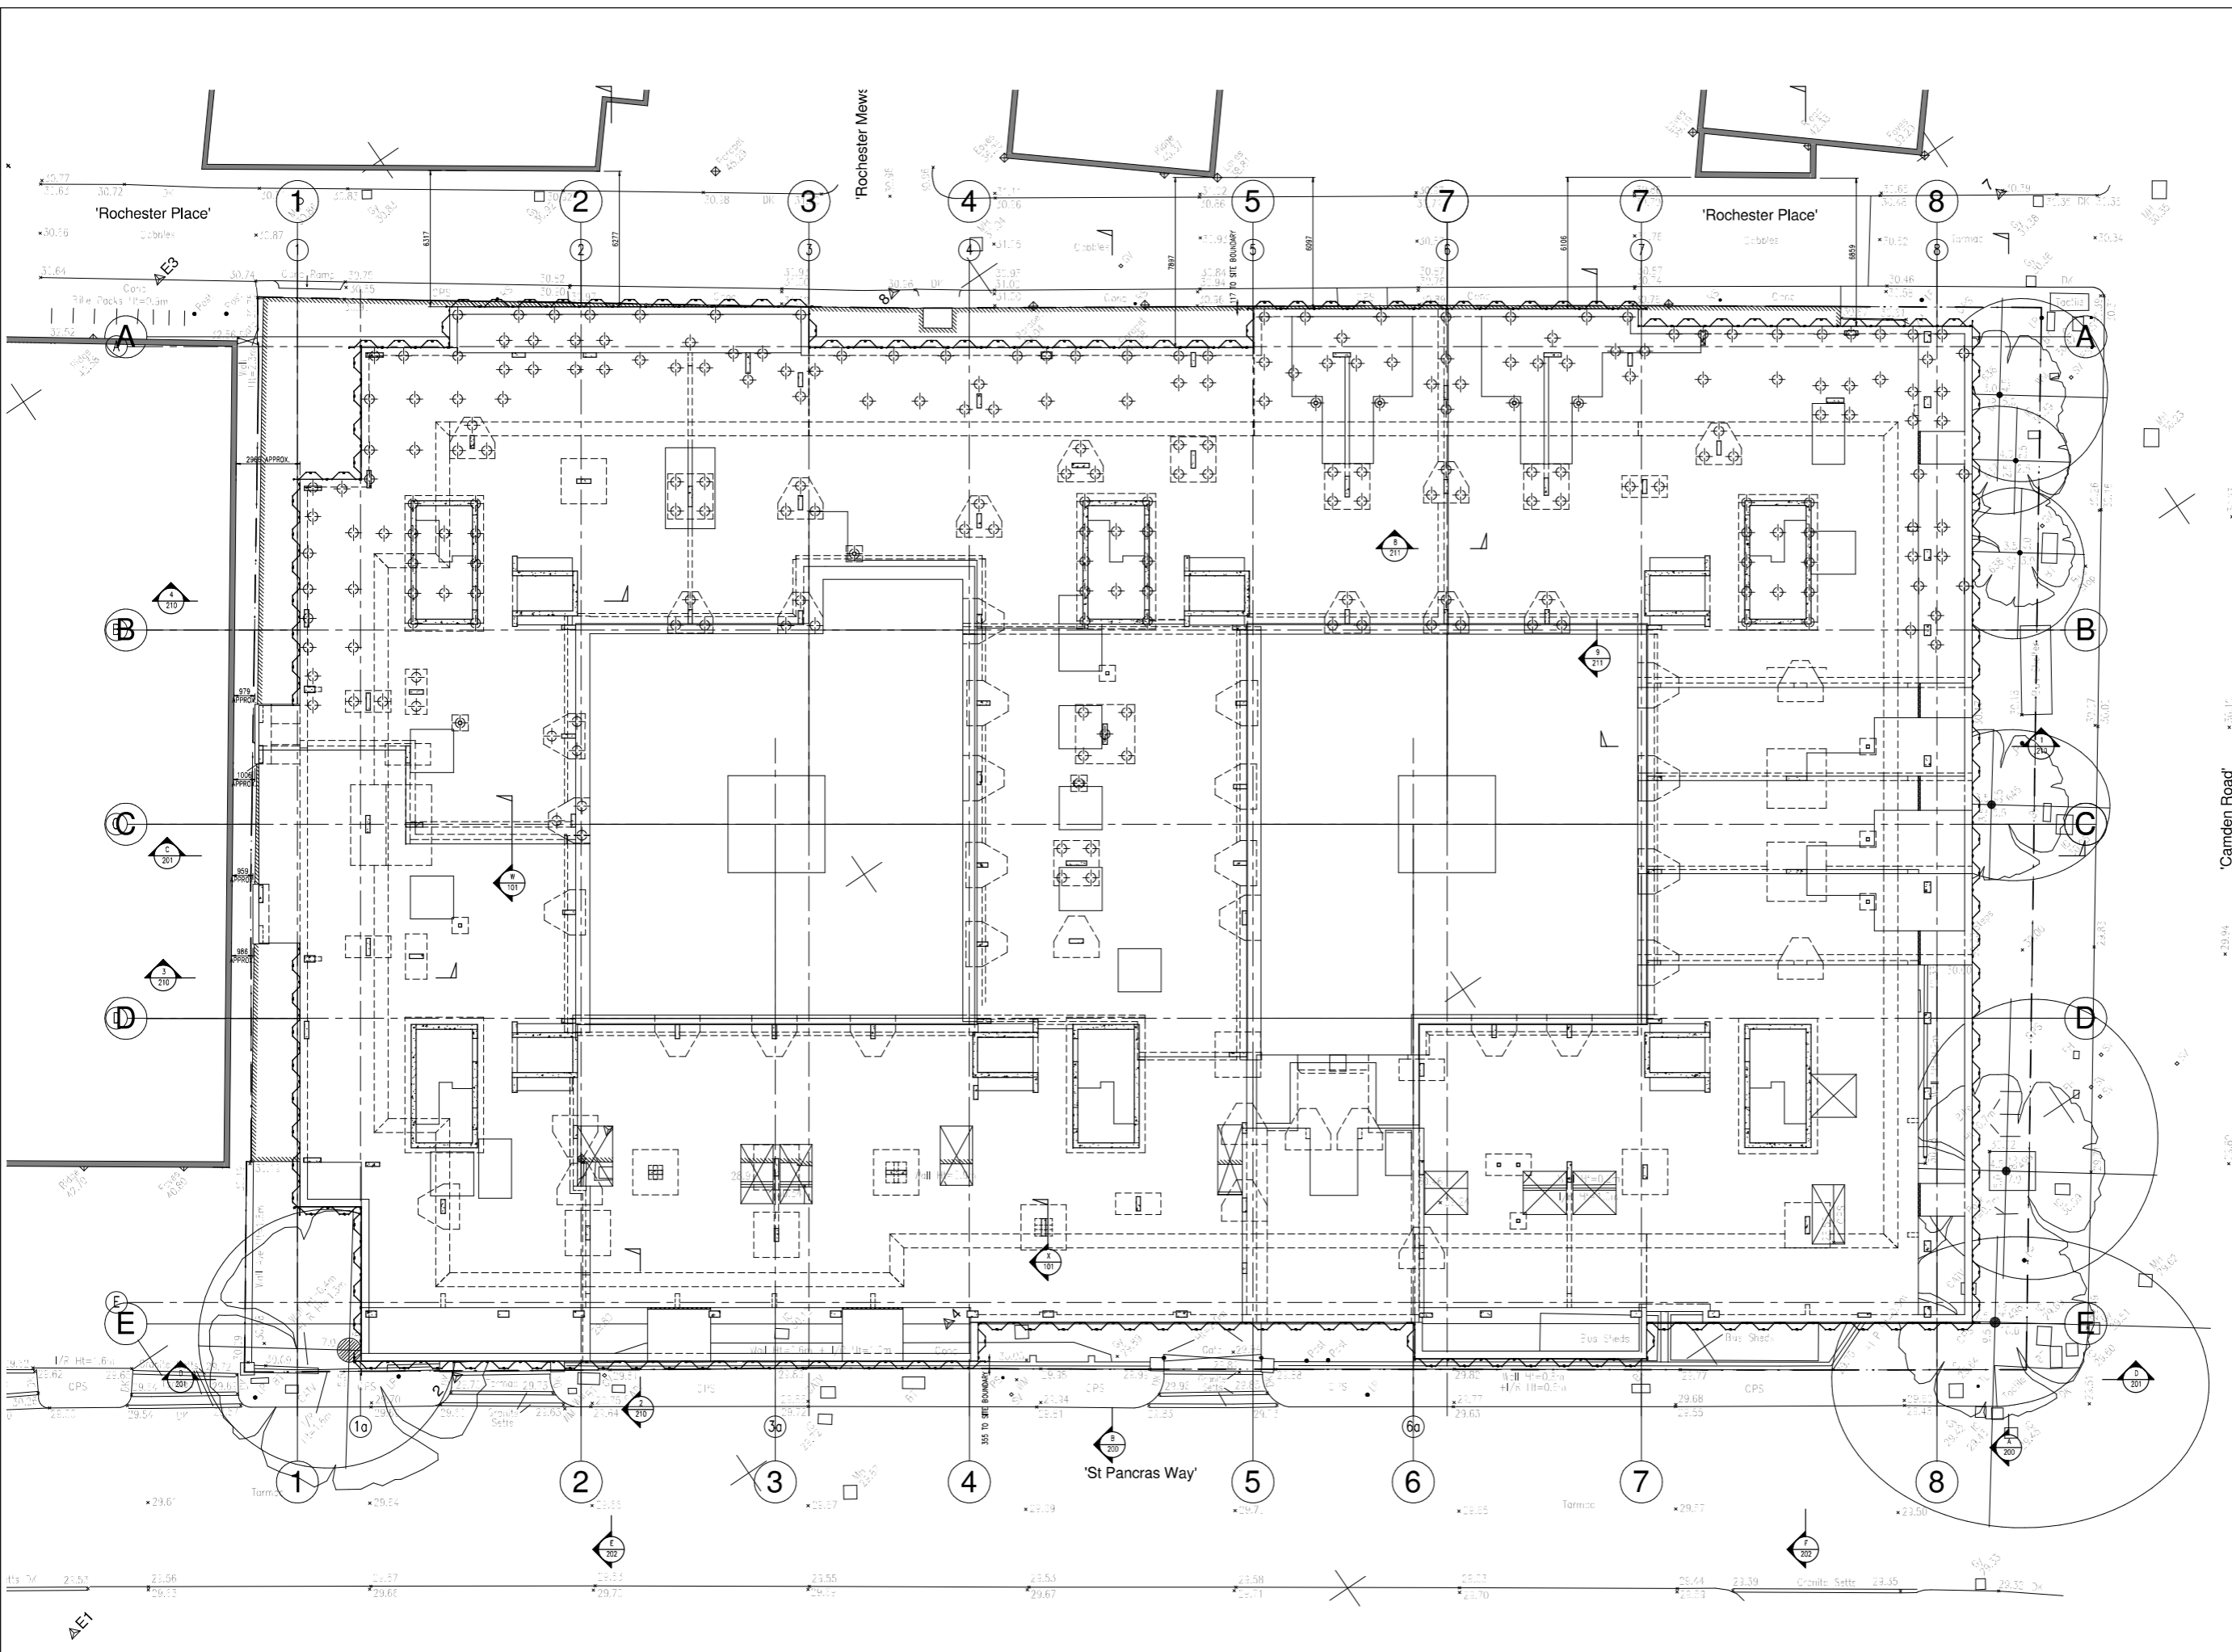

Rev.	Date	By	Details Of Revision
P3	09/05/14	AJM	OWS ADDED
P2	19/05/14	AJM	SITE BOUNDARY ADDED
P1	09/05/14	AJM	FIRST ISSUE

Client: BARRATT LONDON
 Project: 79 CAMDEN ROAD
 Title: SITE PLAN

Walsh Associates
 Consulting Civil & Structural Engineers
 32 Ladbroke Street, London, SE1 2JX
 Tel: +44 (0)20 7589 8000
 Fax: +44 (0)20 7589 8001
 E-mail: j.richard@walshgroup.co.uk

PRELIMINARY			
Drawn	AJM	As Scale	1 : 100
Date	09/05/14	Emp.	SC Clnr. SC Appr.
File No.			
Drawing No.	3684/SK600	Rev.	P3

SITE PLAN
 SCALE: 1 : 100