

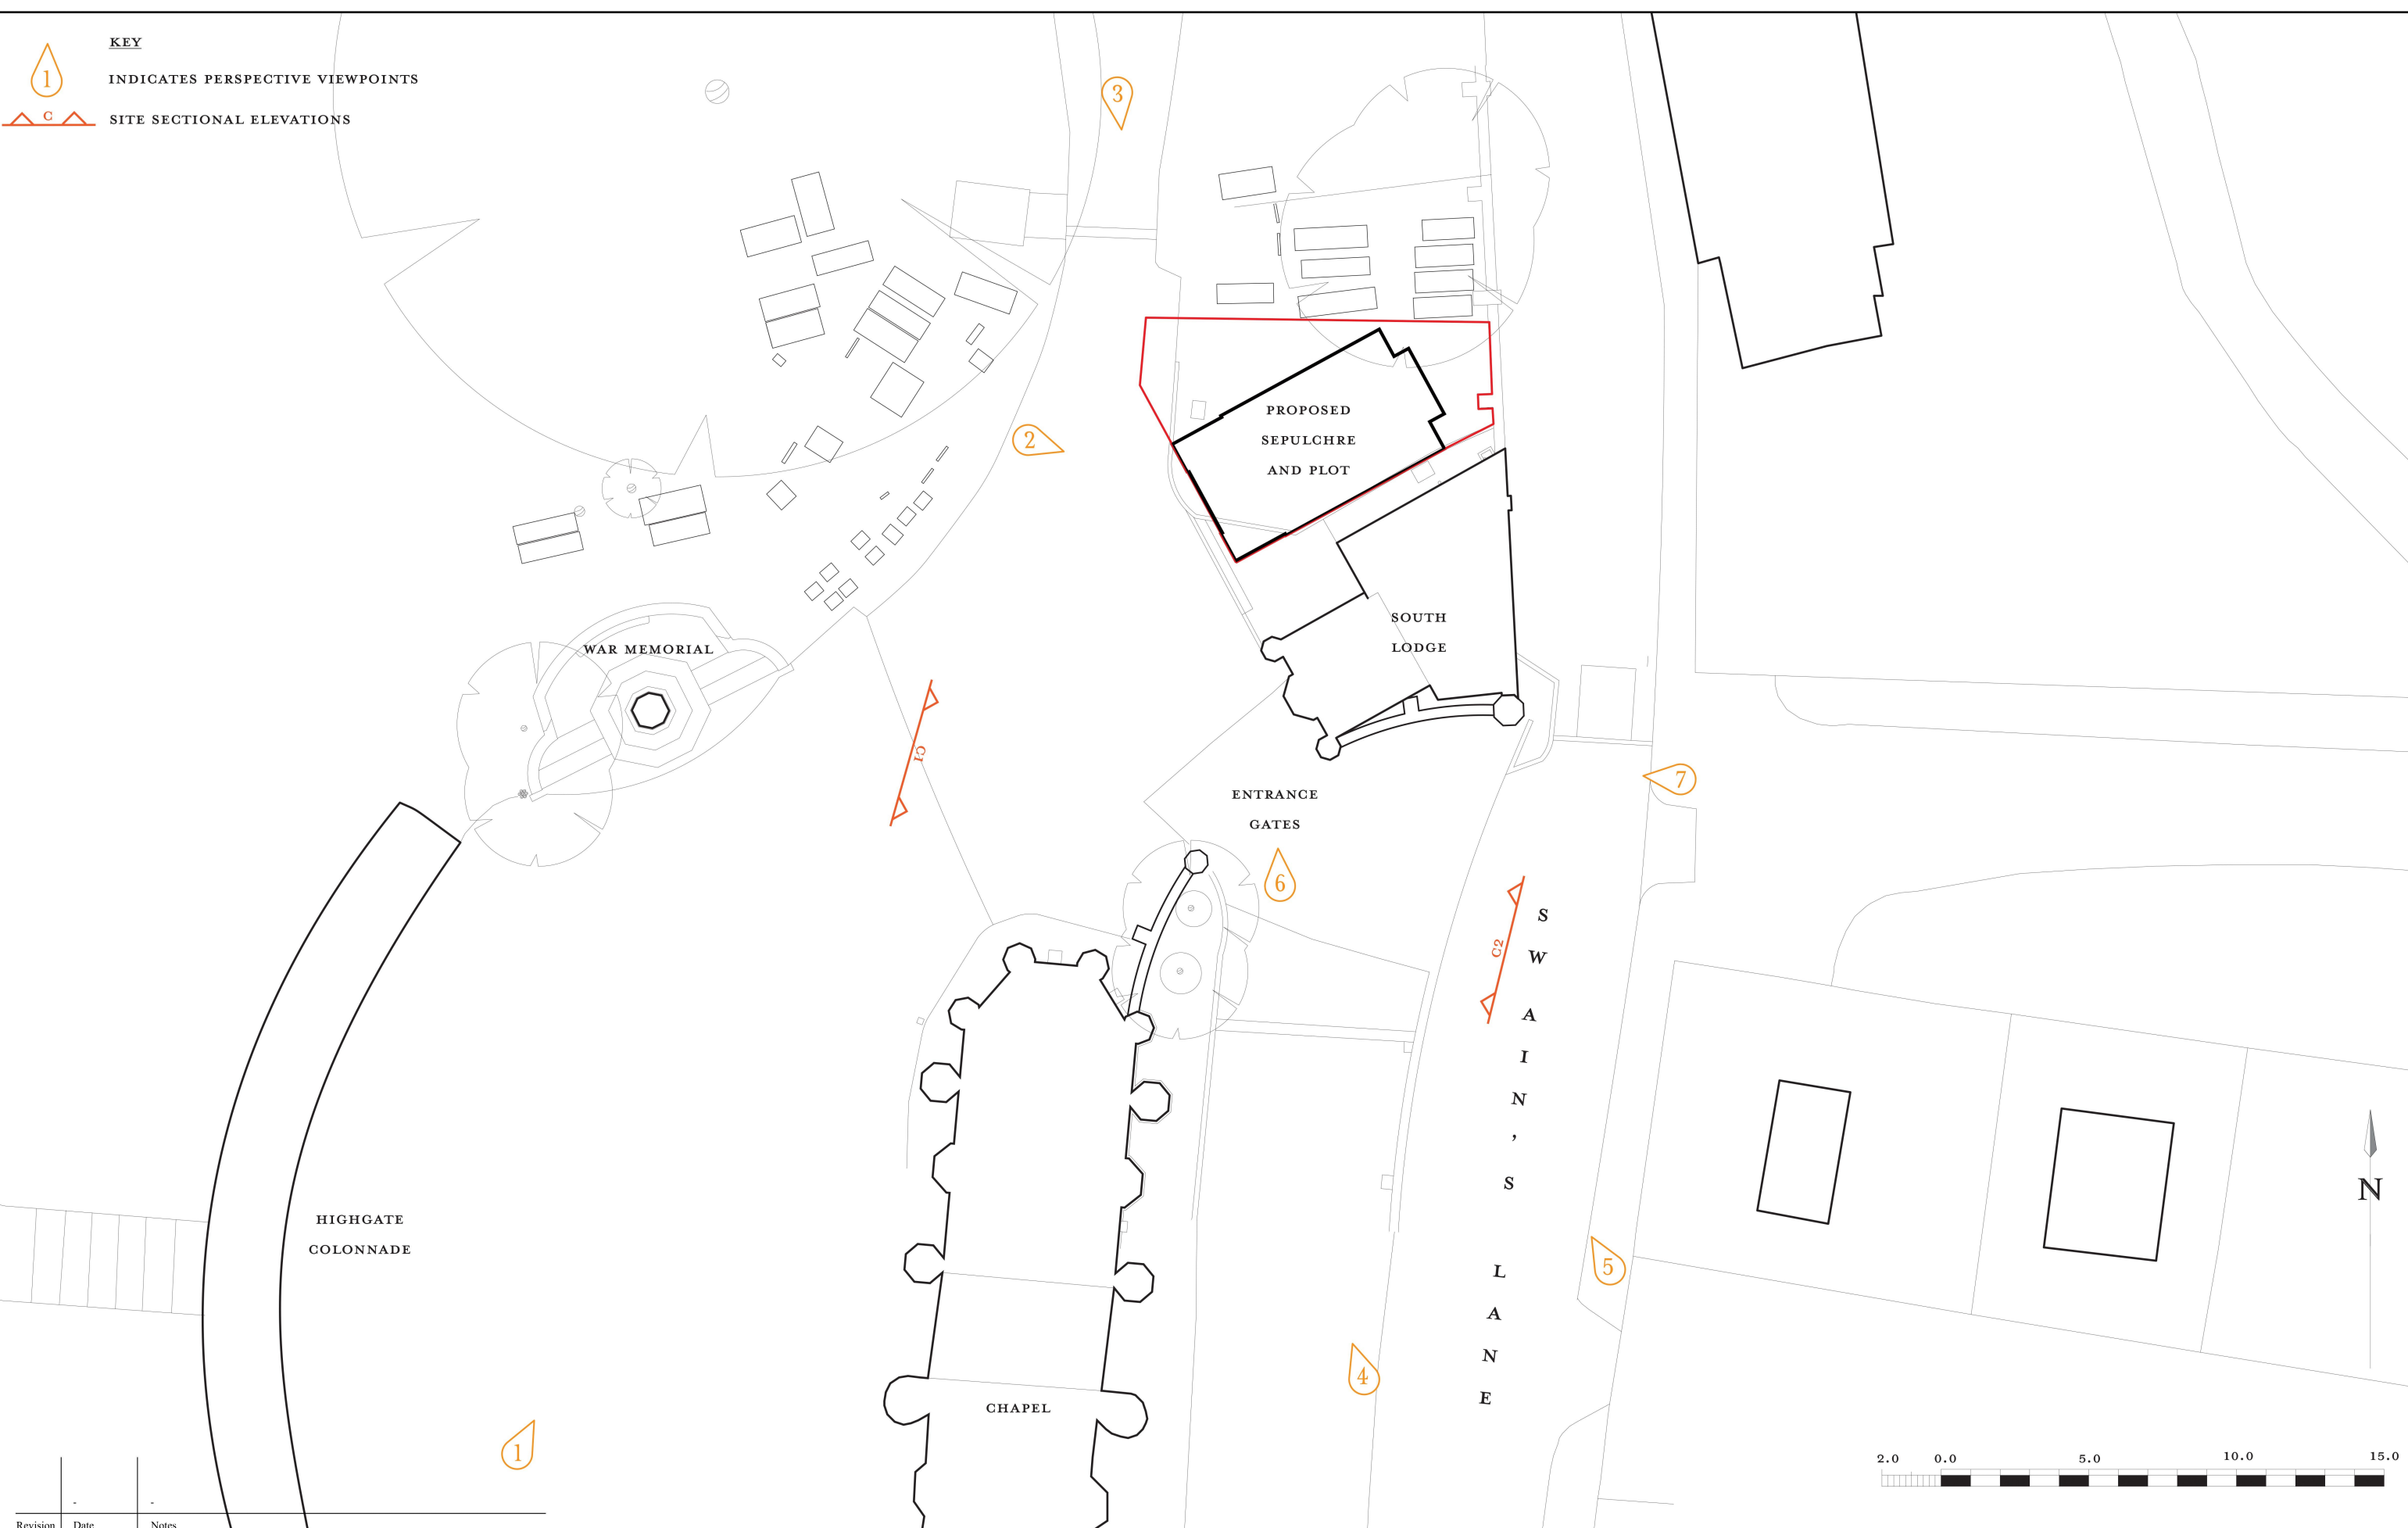


**KEY**  
 INDICATES PERSPECTIVE VIEWPOINTS  
 SITE SECTIONAL ELEVATIONS



| Revision | Date | Notes |
|----------|------|-------|
|          |      |       |

Check all dimensions carefully on site and report any discrepancies  
 Do not scale from this drawing

# HIGHGATE SEPULCHRE



**CRAIG HAMILTON ARCHITECTS LTD**  
 COED MAWR FARM, HUNDRED HOUSE, WALES, LD1 5RP  
 T:01982 570491 F:01982 570492

DRAWING TITLE: Site Plan  
 DRAWING No: AD02 REVISION:  
 DATE: X1.2014 SCALE: 1:200 @ A3