



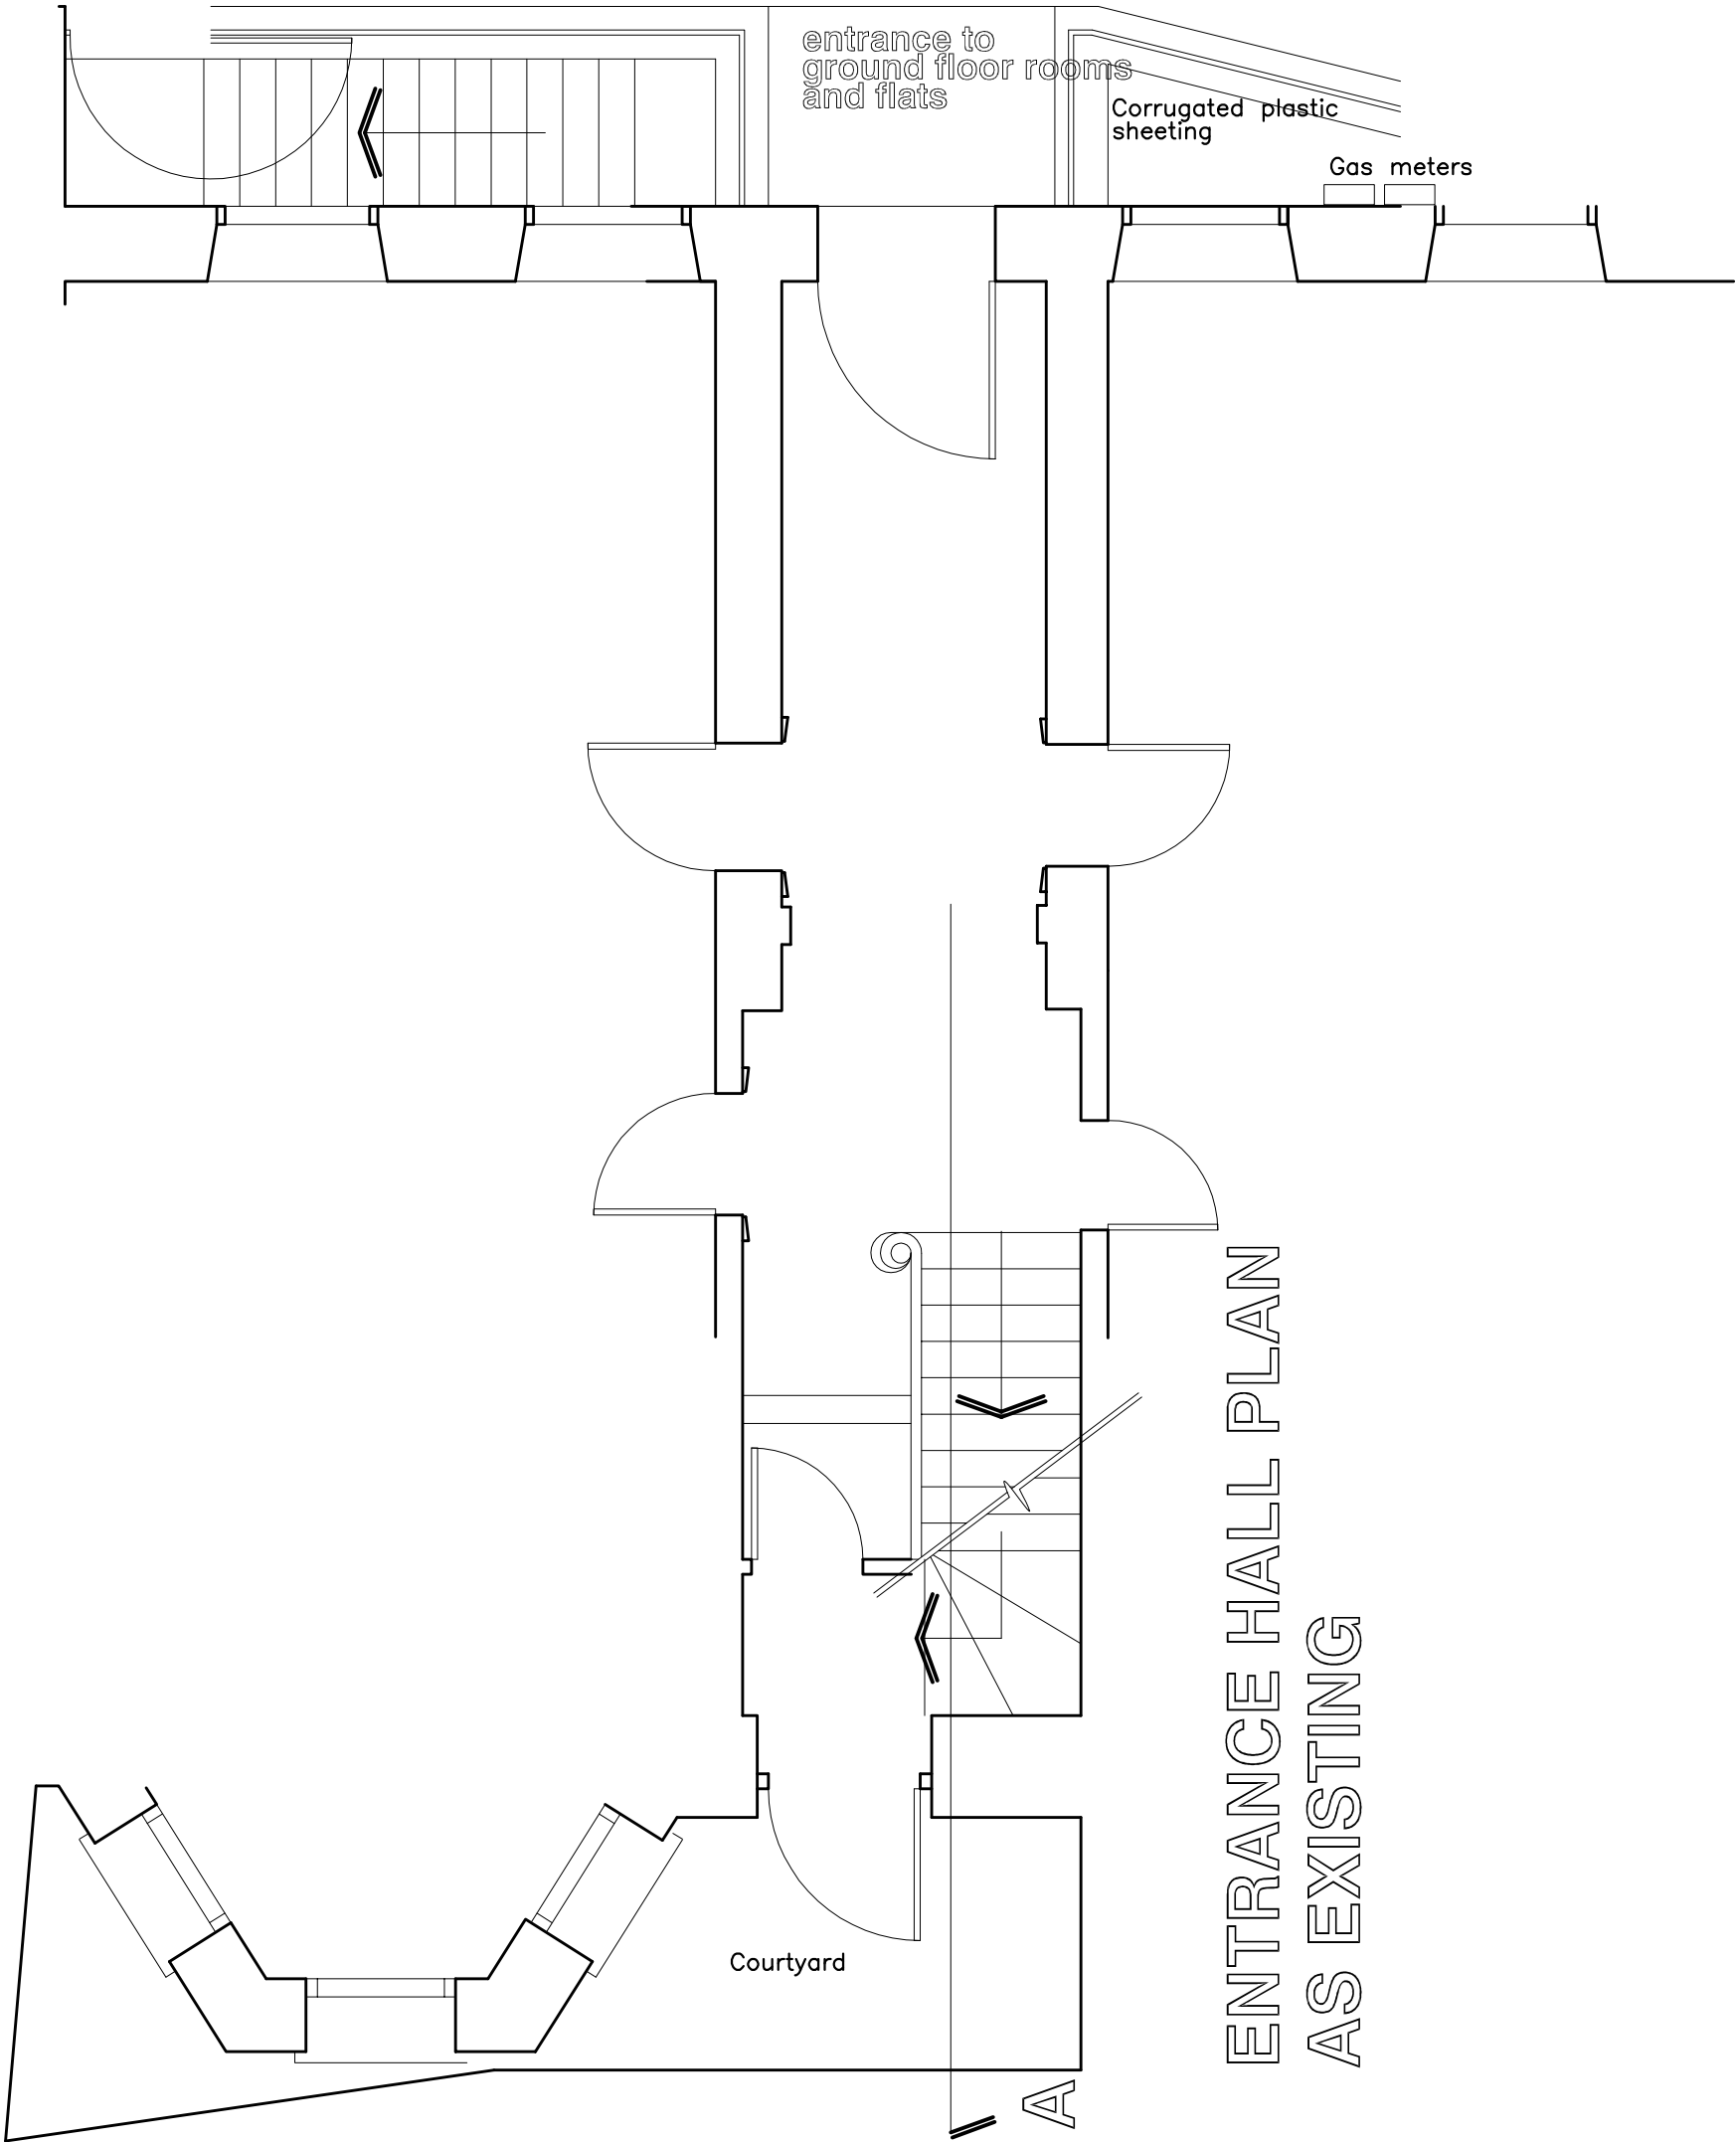

ENTRANCE HALL PLAN
AS EXISTING

A3

 

Yiannis Pareas Chartered Architects
82 Mill Lane
London NW6 1NL
Tel 020 7431 5022 fax 020 7435 6571

28 CHURCH ROW
LONDON NW3 6UP
SCALE 1:50
GROUND FLOOR PLAN
AS EXISTING
DRAWING NO 508/2