
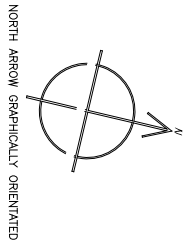


MAKEPEACE AVENUE

TARMAC

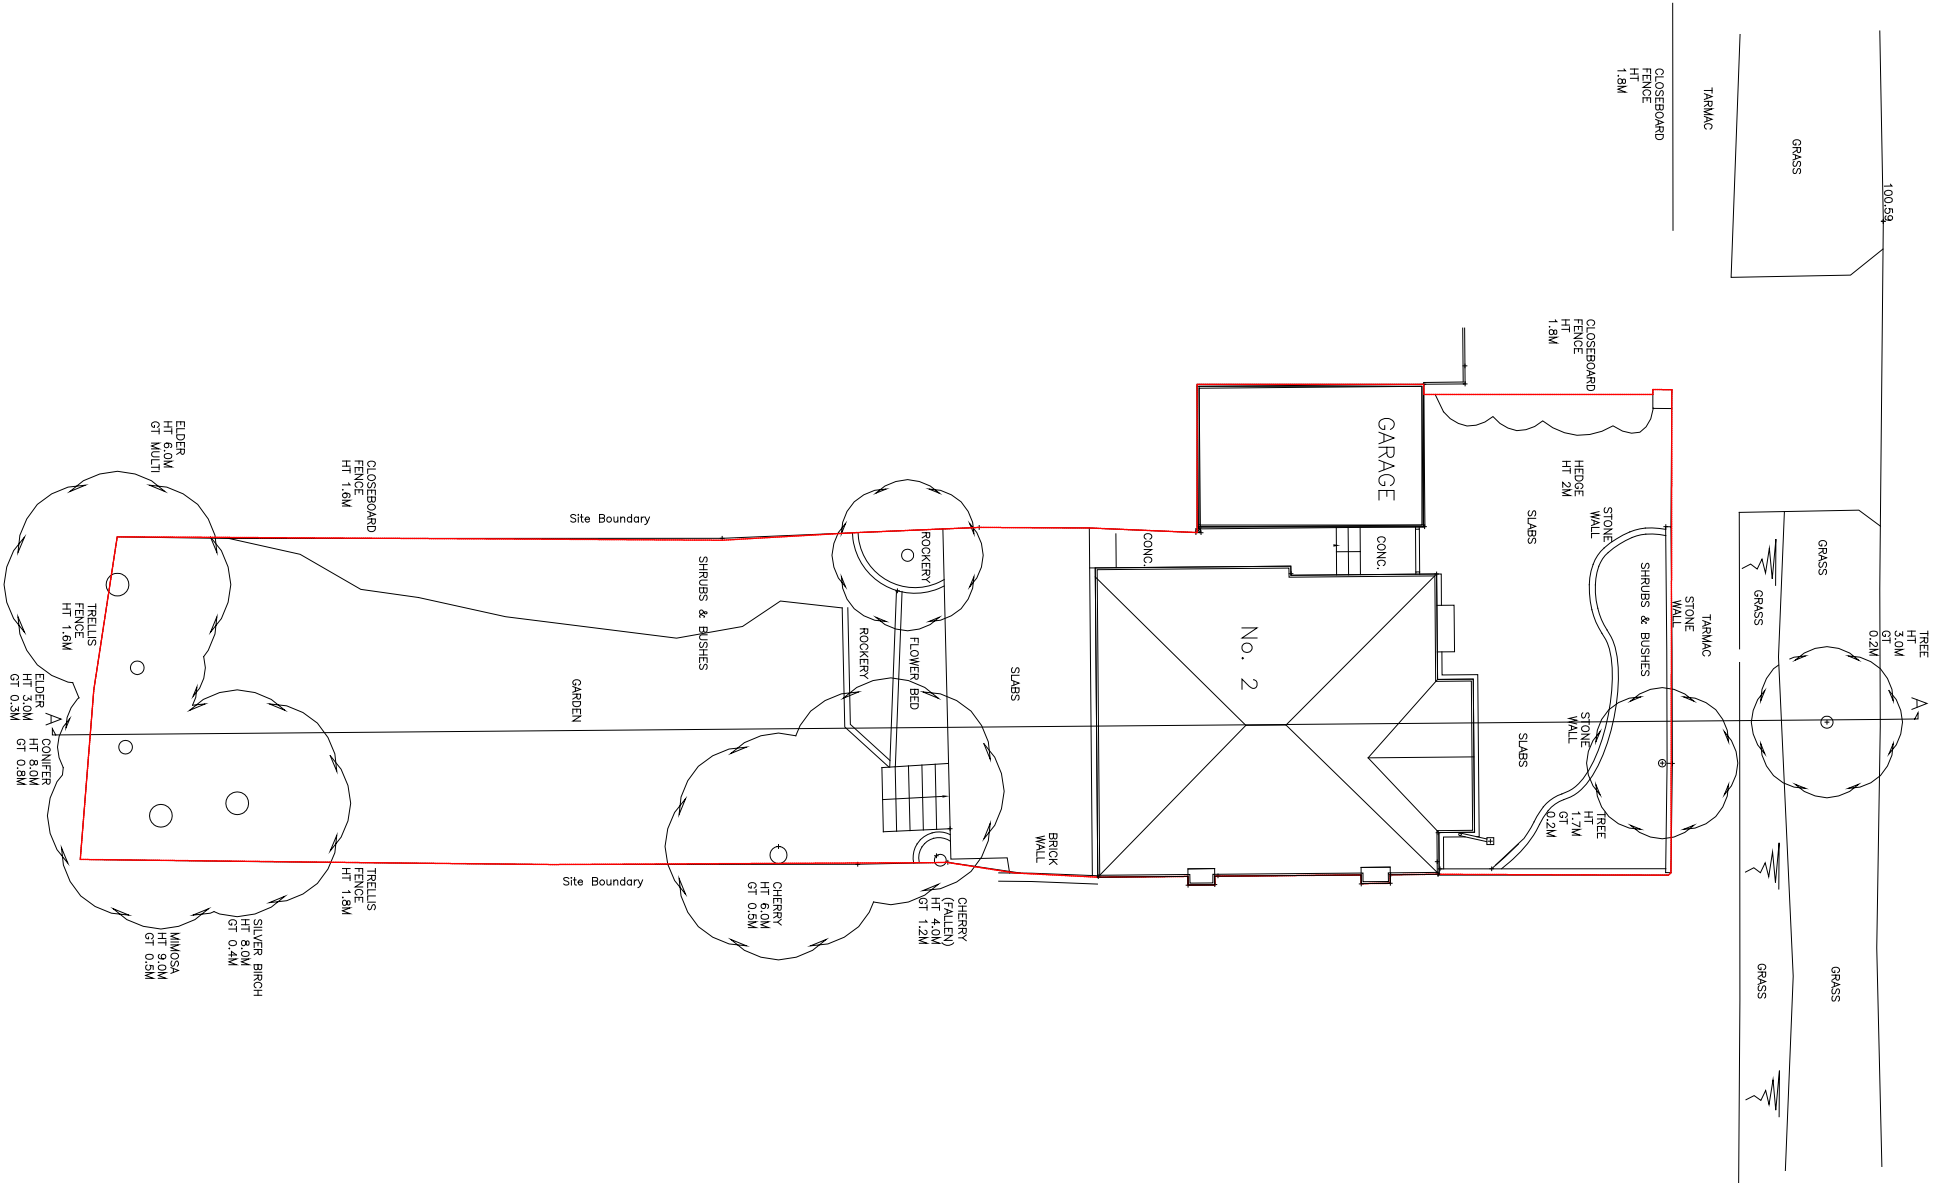

PLANNING

DO NOT SCALE FROM THIS DRAWING. Verify all dimensions on site

Project 2 Makepeace Avenue, N6			
Existing Site Plan			
Scale	1:200 @ A3	Author	KC
Date	March 2015	Job No.	887
Drawing No.		000-01	
Rev.		-	