



revision	date	author	revision notes
-	22.22.22	??	??
-	22.22.22	??	??

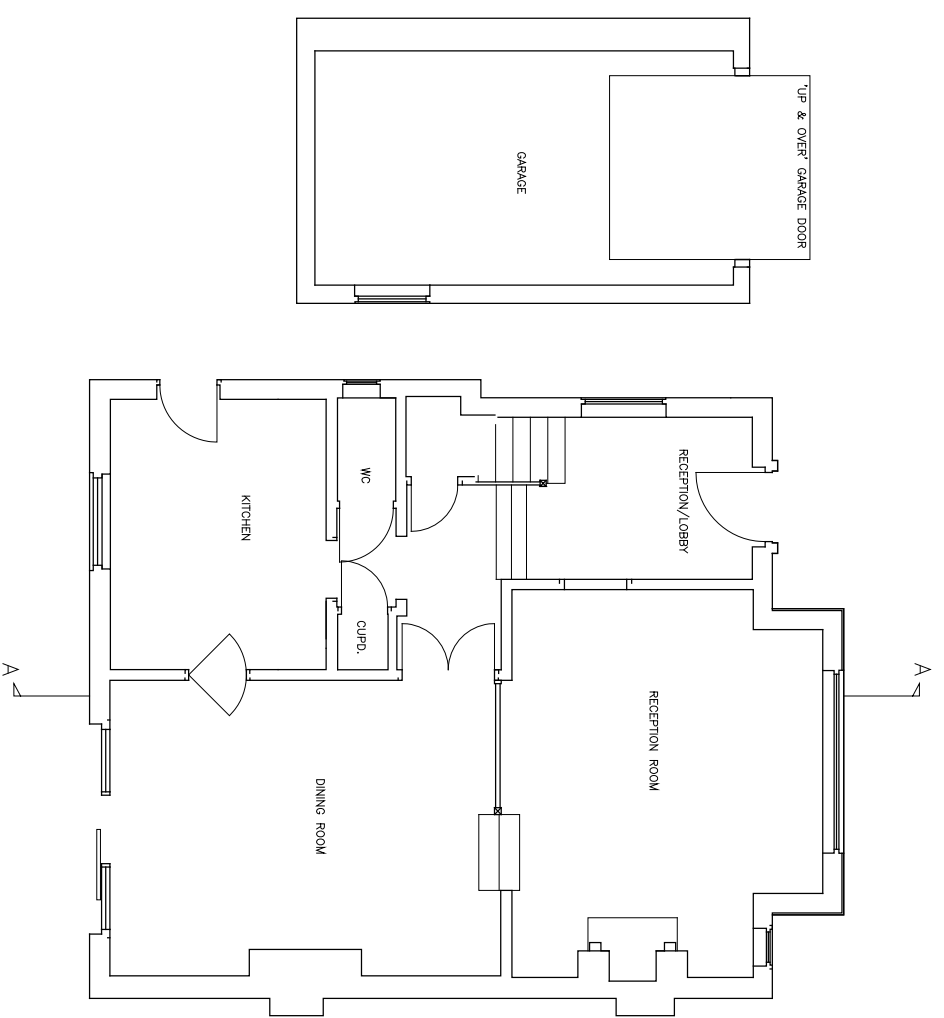

GROUND FLOOR PLAN

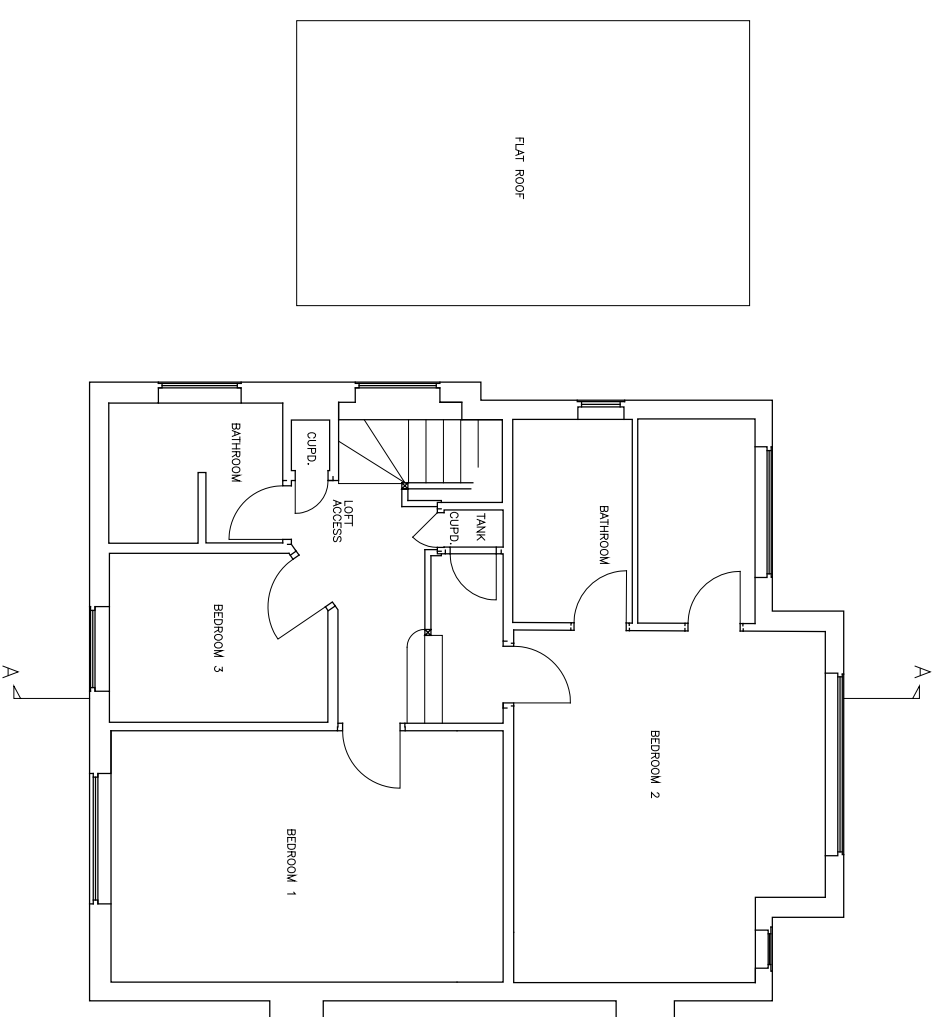

FIRST FLOOR PLAN

**PLANNING**

DO NOT SCALE FROM THIS DRAWING. Verify all dimensions on site

**PKS** architects

Project: 2 Makepeace Avenue, N6  
 Title: Existing Ground and First Floor Plan  
 Scale: 1:100 @ A3  
 Date: March 2015  
 Author: KC  
 Job No: 887  
 Drawing No: 001-00

© RKS Architects LLP 10 Deane House Studios, Greenford Place, London, NW5 1LB. T: 020 7224 4800 F: 020 7224 4801 E: pks@pkarchitects.com