



All accommodation and areas are based on OS extracts and are therefore only indicative.
 Full Site Buildings dimensional surveys and further design development are required to establish accurate areas.
 All proposals shown are preliminary and are subject to alteration to conform with Planning and Building Regulations.

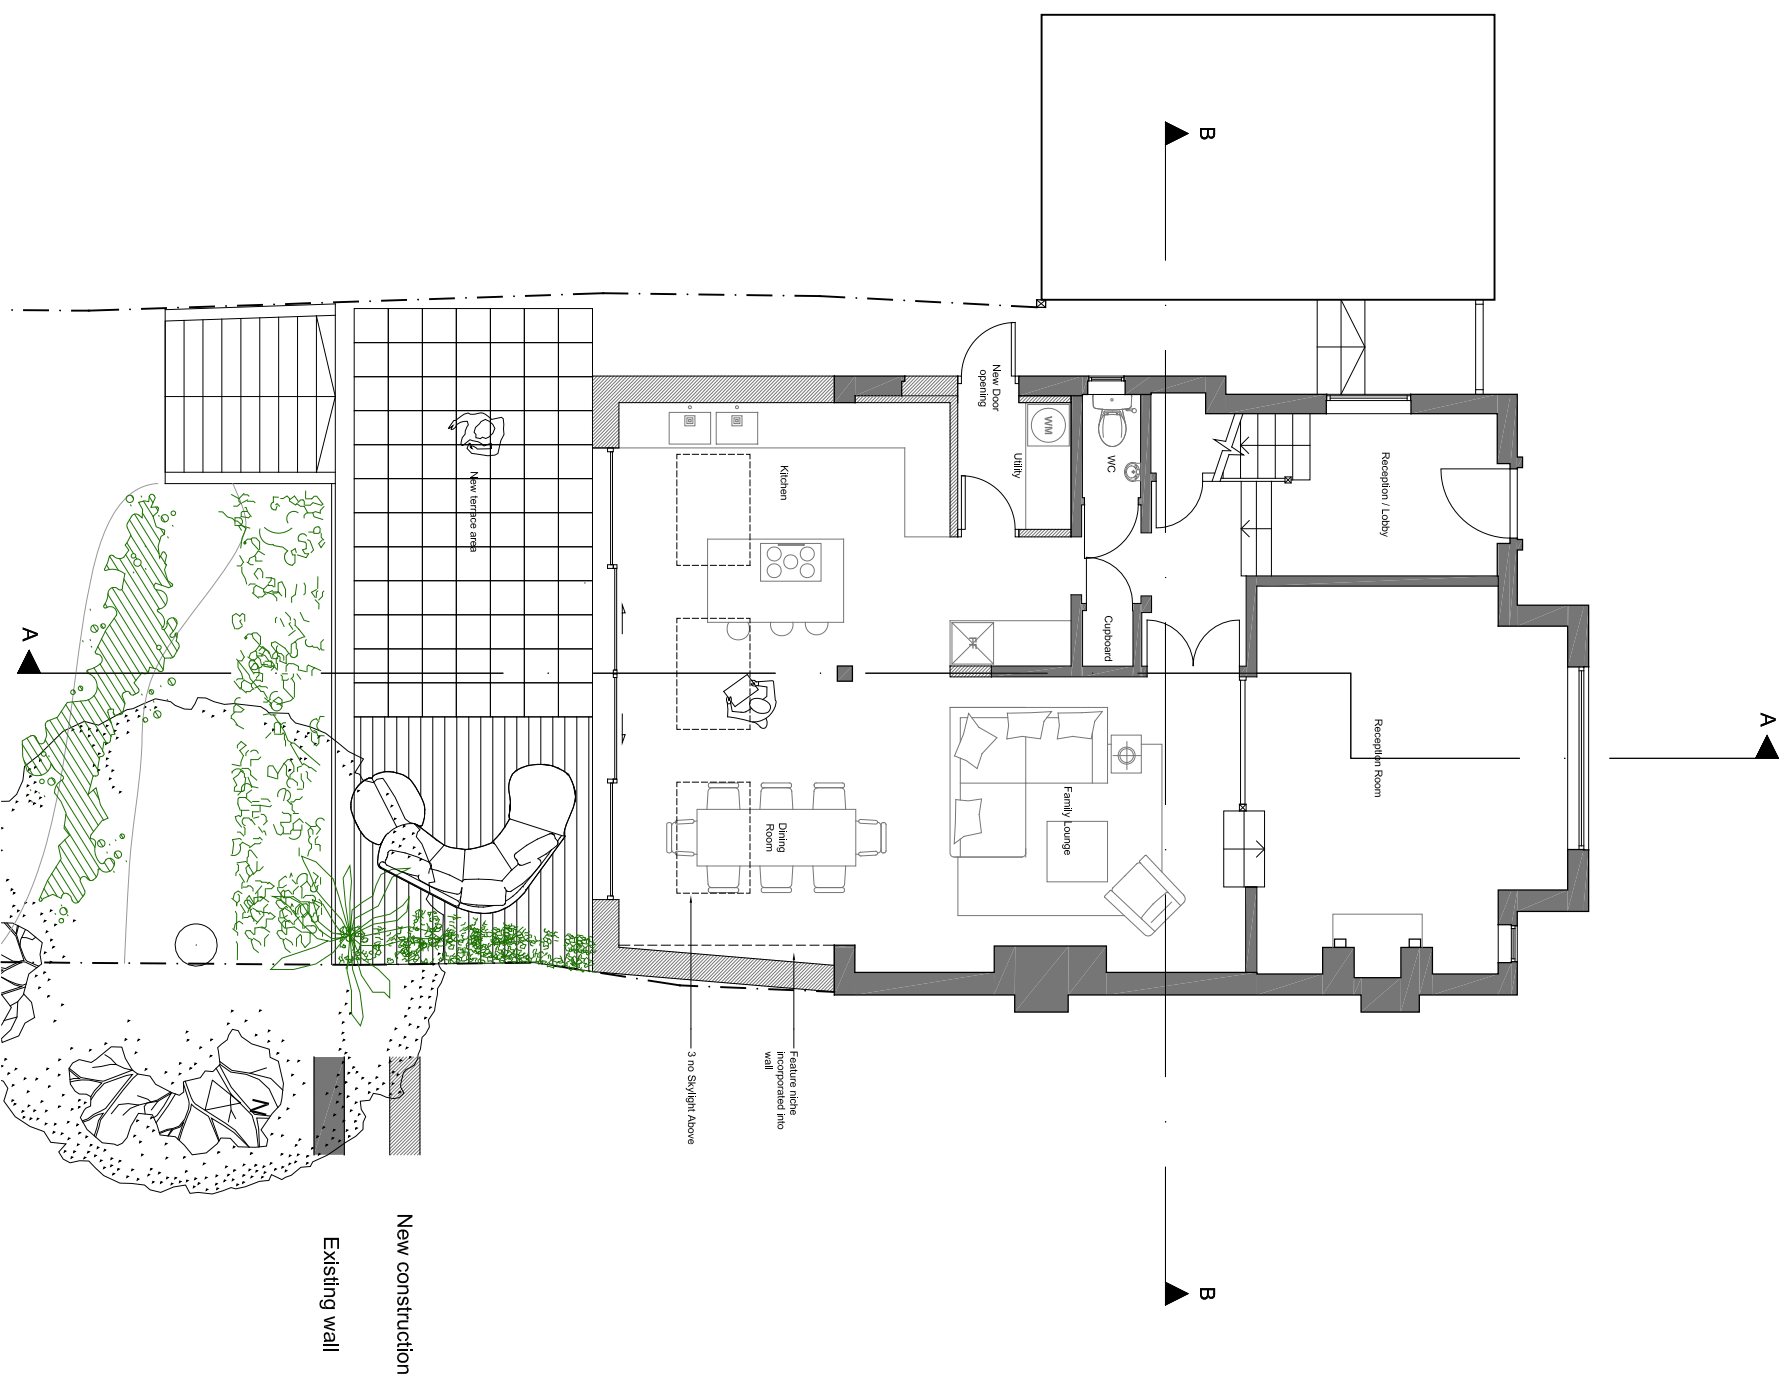

Proposed Ground Floor Plan

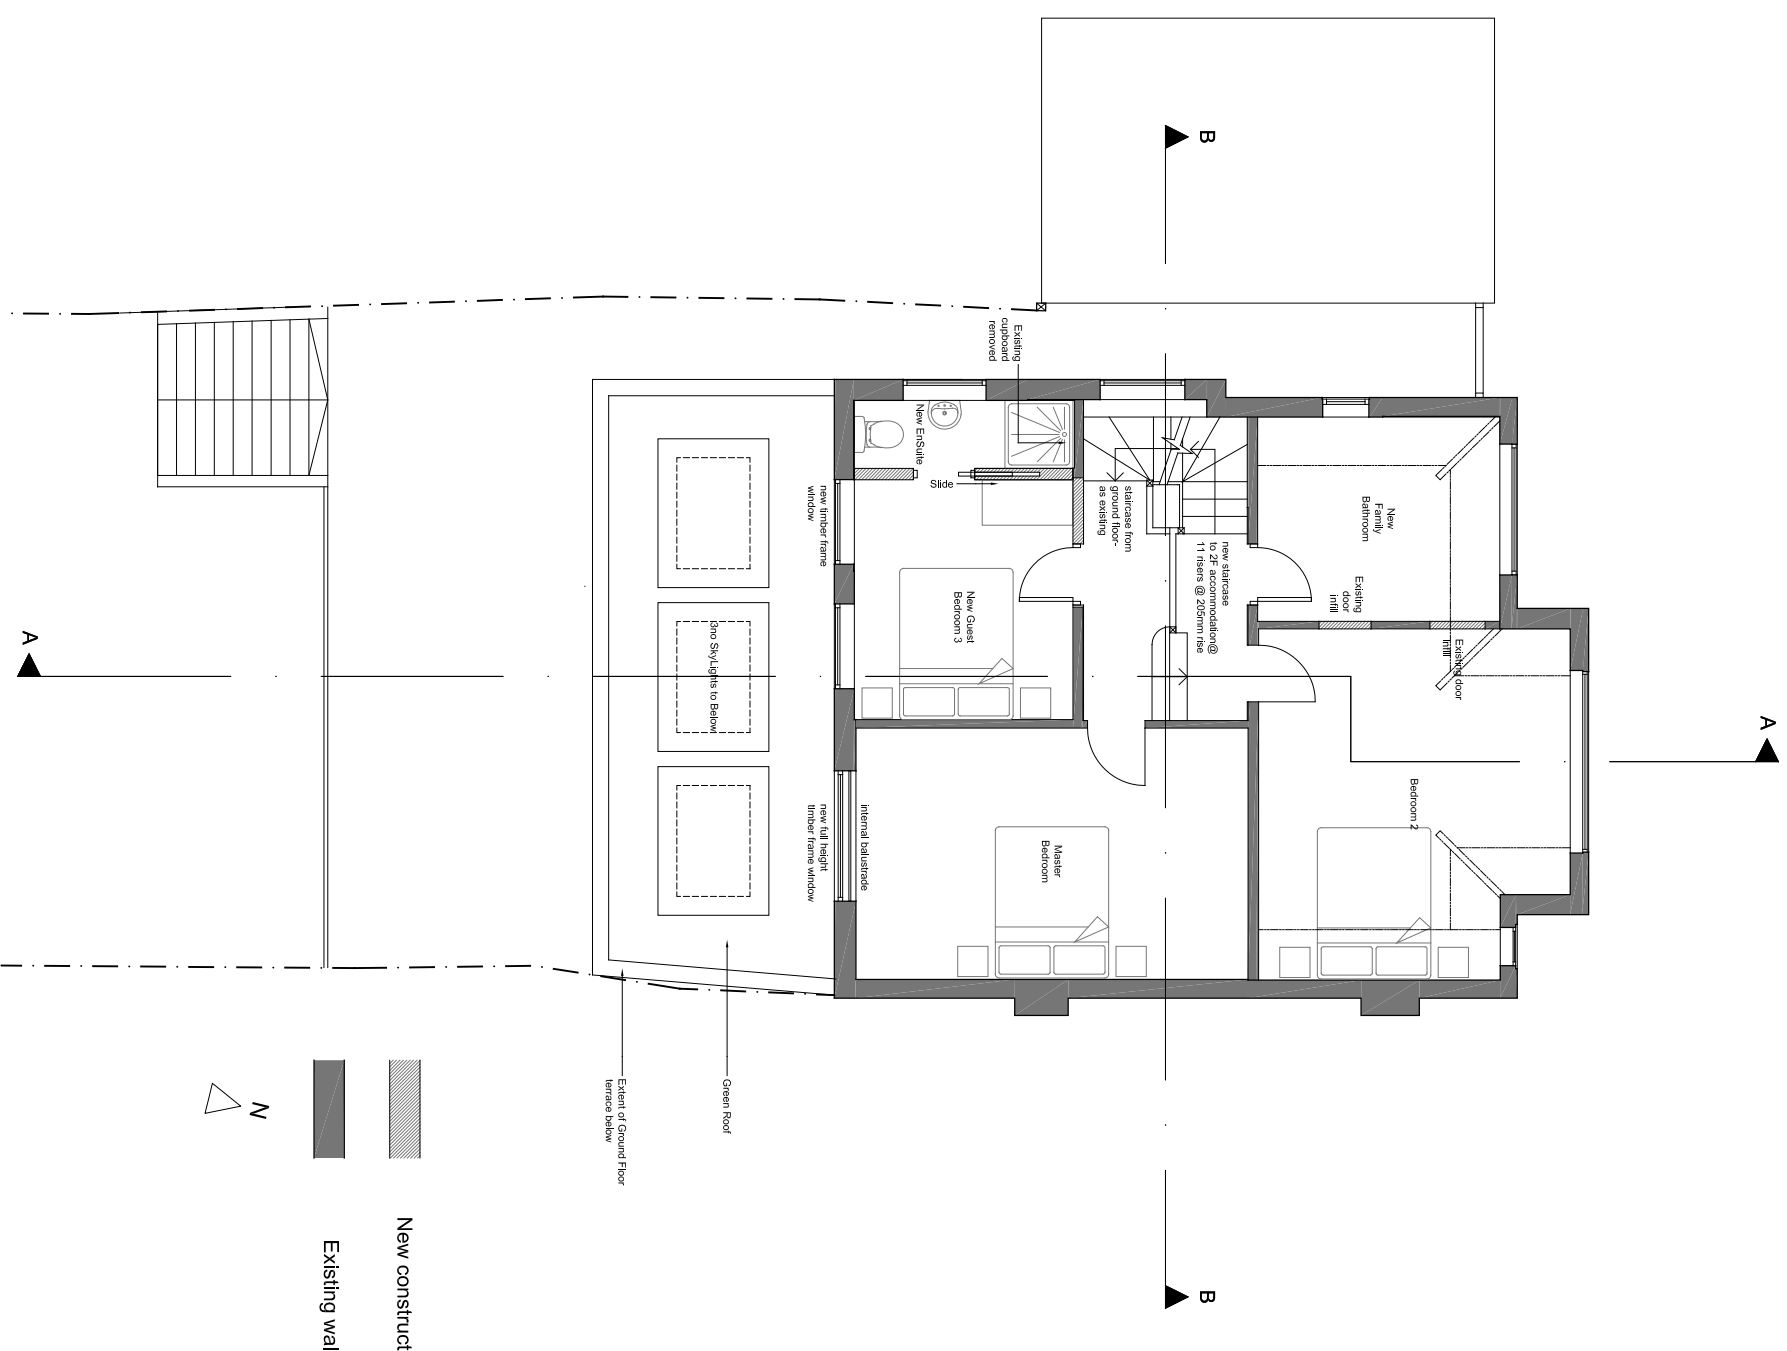

Proposed First Floor Plan

New construction

Existing wall



PLANNING

Project: 2 Makepeace Avenue, N6
 Title: Proposed Ground-First Floor Plans
 Scale: 1:100 @ A3
 Date: Jan 2015
 Author: SWG
 Job No: 887
 Phone: 010-00

P K S Architects
 © PKS Architects LLP 10 Deane House Studios, Greenwood Place, London, NW5 1LB. T: 020 724 4800 F: 020 724 4801 e: pkp@pkсарchitects.com
 March 2015

FOR PLANNING APPLICATION PURPOSES ONLY
 This drawing is submitted as part of a planning application relating to this site. It is not intended for use by any other person or organization or for any other purpose.
 © PKS Architects LLP