


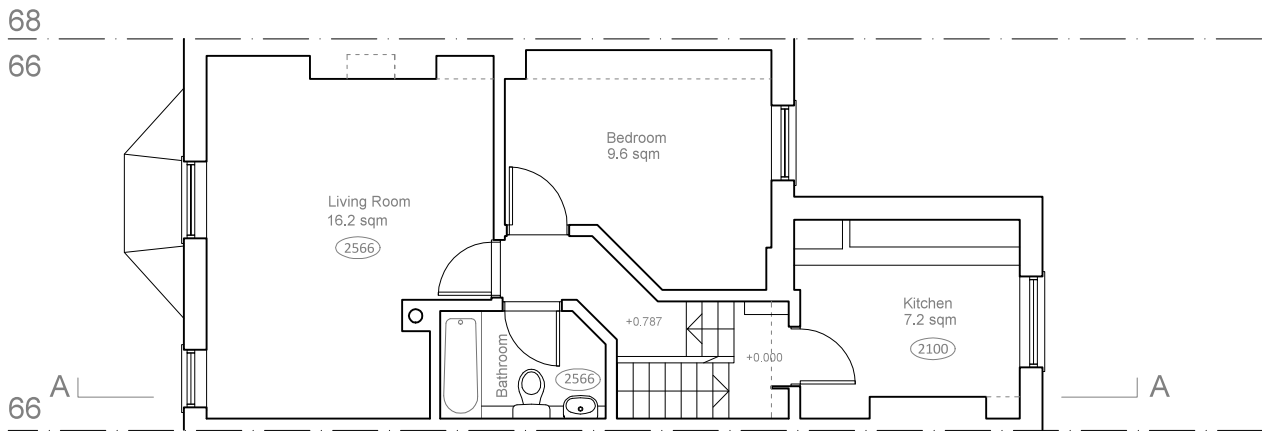


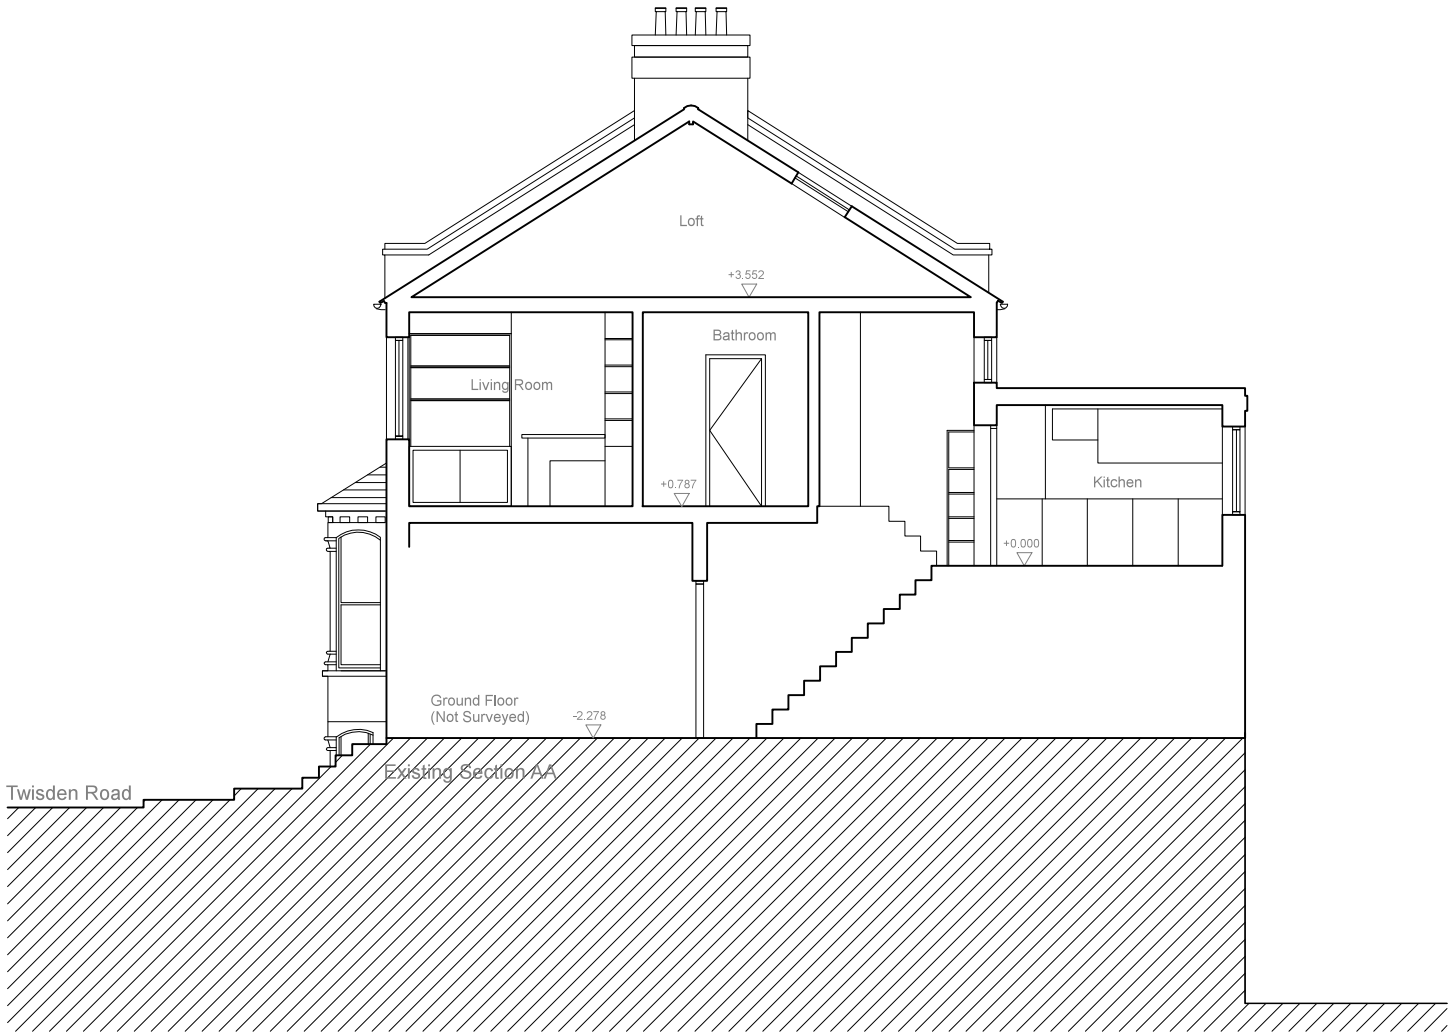

Existing First Floor Plan
Floor Area 43sqm

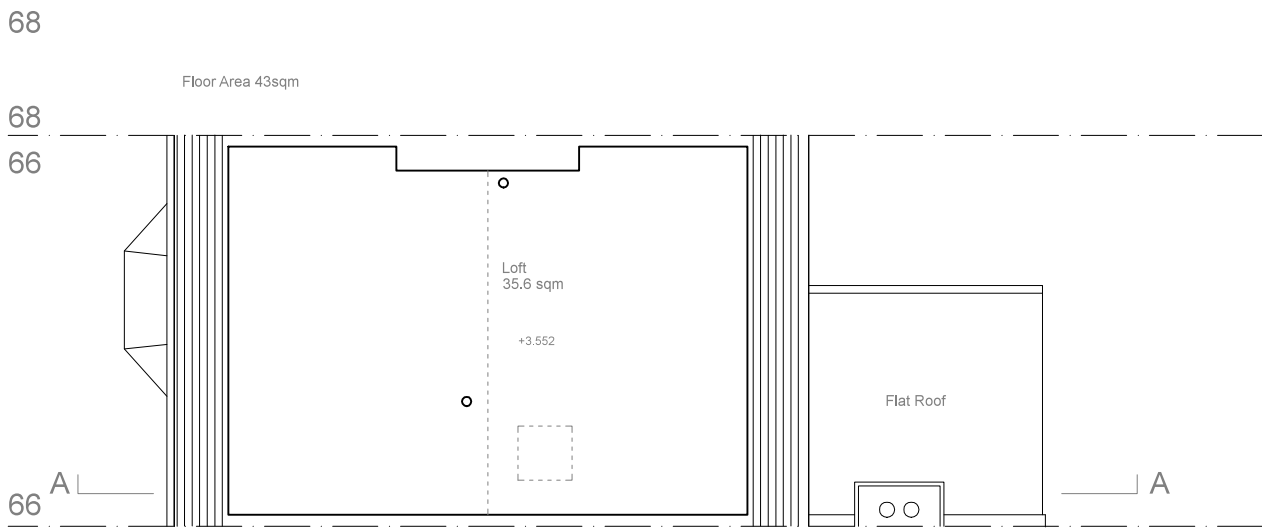


Existing Loft Floor Plan
Floor Area 34sqm

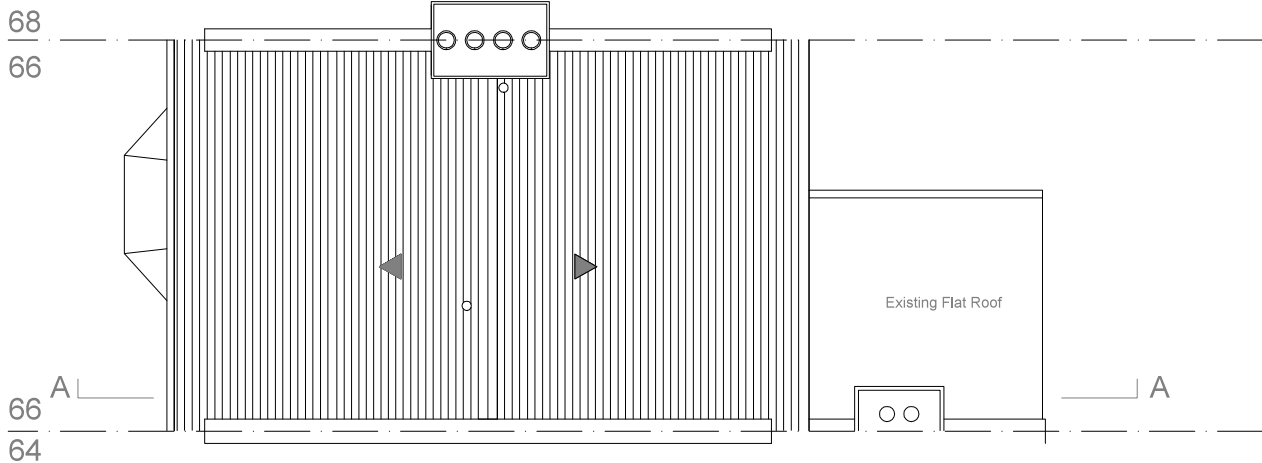


Existing Roof Plan

GRAINGER RIDER LTD

71b Mansfield Road LONDON NW32JE
t +44 (0)7545984514
w www.graingerider.com
e info@graingerider.com

 

Notes
Unless otherwise stated, this drawing is for information only. Do not scale this drawing. Use figured dimensions only. All dimensions should be checked onsite.
Structural elements shown for illustrative purposes only. All structure design to be undertaken by structure engineer.
All drawing to be read in conjunction with all other architect, structural engineer and other consultant drawings, specification and details.
All information is subject to change following detailed development, structural engineer and other consultants input.
All information contained within this drawing is subject to site confirmation prior to ordering materials and the commencement of works.
All work to conform to current building regulations and all current construction legislation. Grainger Rider Ltd accept no liability for the use of this information by third parties.

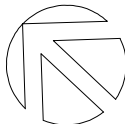

Project66c Twisden Road Loft Conversion			Dwg TitlePlans & Section. EXISTING					
ClientJosep Fortino and Mona Garvert			Scale1:100at A3		Ref No03_TR_EX_01		Rev-	
Created		Current Stage		Rev	Drwn	Chkd	Date	Comment
Drawn	KR	Date	02/03/15	PLANNING				