



APPLICATION SITE 27

SECTION CC

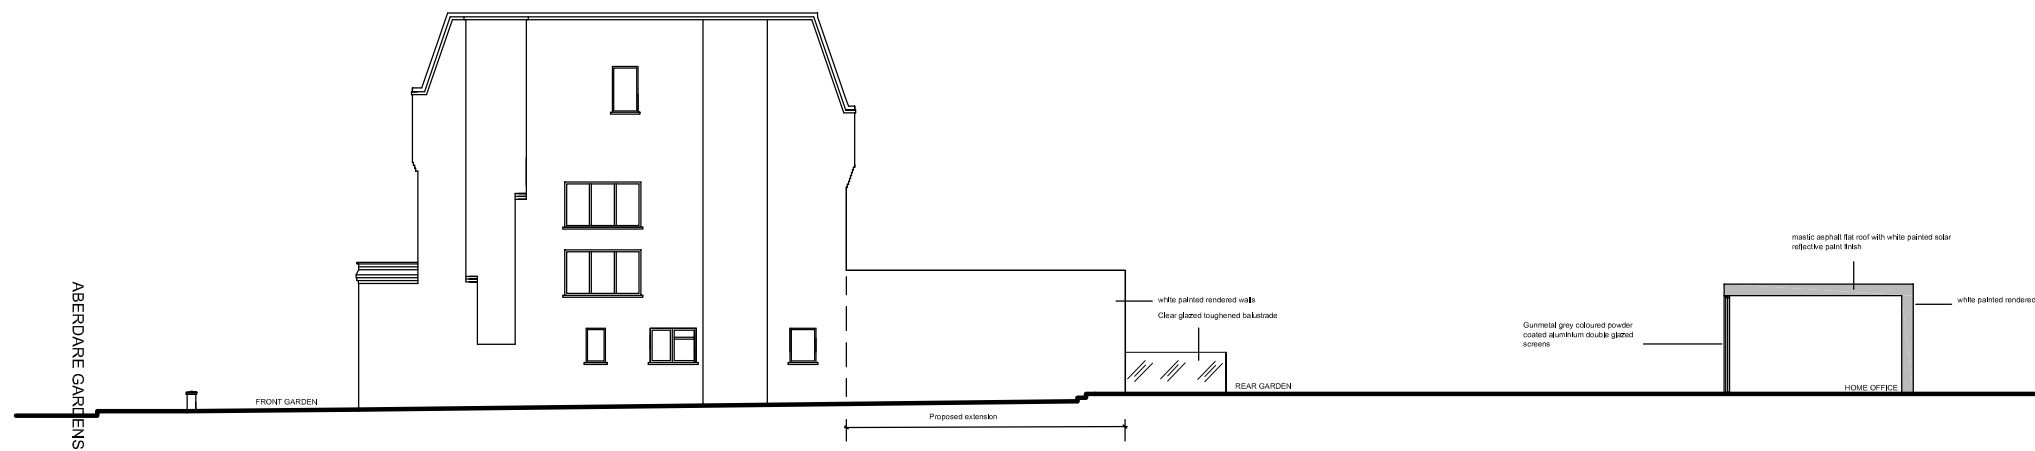

SIDE ELEVATION EE

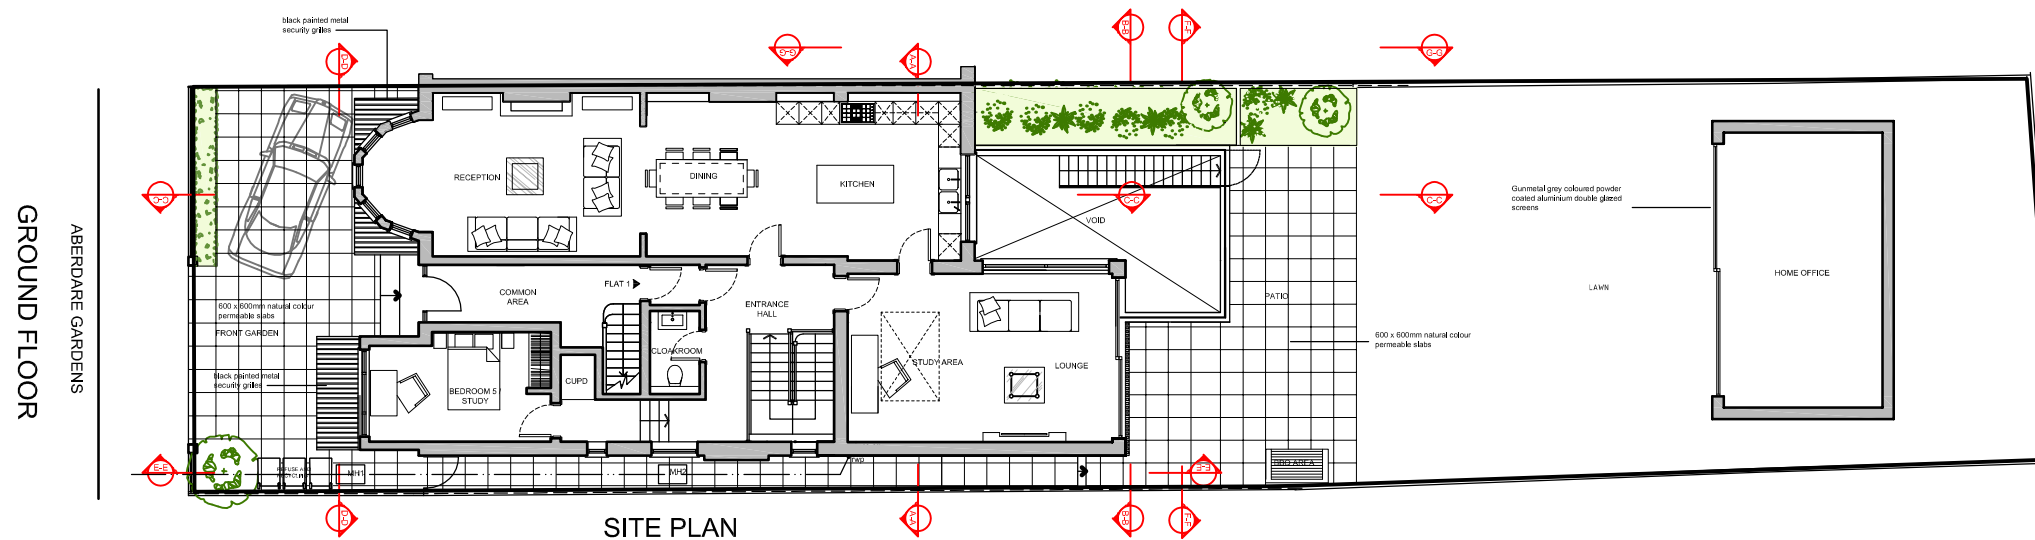

SITE PLAN

GROUND FLOOR

B Front Lightwell amendment 03 03 2015  
 REV A Home Office repositioned 21 11 2014  
 note

METROPOLITAN DEVELOPMENT CONSULTANCY

**MDC**  
 66 Bickenhall Mansions  
 Bickenhall Street  
 London W1U 6BX  
 t +44(0)207 486 6675  
 e info@mdclondon.com  
 w www.mdclondon.com

project  
 27 Aberdare Gardens,  
 London,  
 NW6 3AJ

client

**PLANNING**

drawing  
**PROPOSED**  
 SITE PLAN  
 SECTION CC &  
 SIDE ELEVATION EE

drawn	checked	date
JF	RS	Sept 2014
scale	@	paper size
1:100		A1
drawing no	7393 / 22 B	