




33 CHANCERY LANE CHANCERY LANE 79 - 81 CHANCERY LANE STAR YARD BOGHOUSE SITE

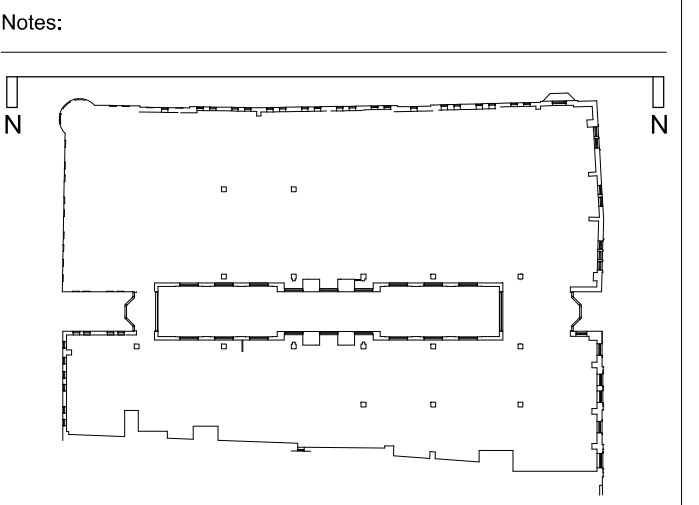

C2	20.02.15	PLANNING ISSUE
C1	27.01.14	CONSTRUCTION ISSUE
T1	16.08.13	TENDER ISSUE
A	05.07.13	STAGE E ISSUE
-	19.04.13	STAGE D ISSUE

Revision:

ORMS

Architecture
Design

1 Oliver's Yard, 55-71 City Road, London, EC1Y 1HQ
T 0207 833 8533 F 0207 837 7575
E orms@orms.co.uk

Project 79 - 86 CHANCERY LANE

Drawing title EXISTING
NORTH ELEVATION

Scale 1:100 @ A1 / 1:200 @ A3 Drwg. No. 1966 EX 21

Date JANUARY 2013 Rev. C2

Status For information For tender For construction

Do not scale. All dimensions to be confirmed on site.
Information contained in this drawing is the sole copyright of ORMS Designers & Architects Ltd.
and is not to be reproduced without permission.

