


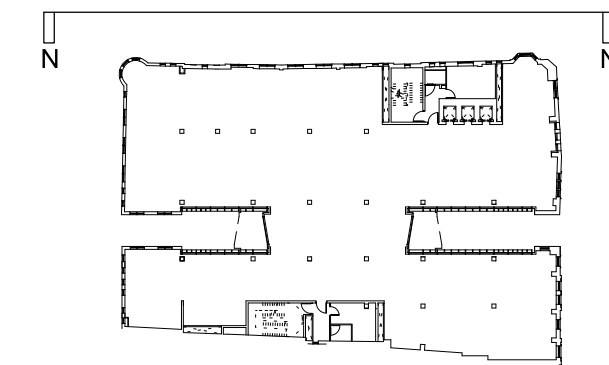

Notes:



- EXISTING BRICKWORK RETAINED AND CLEANED C40
- NEW STONE CLADDING H51/110
- NEW TERRACOTTA FINIS H11/130A
- NEW METAL VERTICAL REVEAL H43/110
- NEW METAL CLADDING H43/110
- NEW SIGNAGE (SHOWN INDICATIVE SEE GENERAL NOTE)
- NEW GLASS FACADE H11/110A; H11/110B
- NEW CLEAR GLAZED BALUSTRADE L30/560A WITH SS HANDRAIL L30/270A
- NEW CLEAR GLASS AUTOMATIC SLIDING DOORS L20/490A
- NEW DORMER WINDOWS L10/317
- NEW METAL LOUVRES L10/650B; L10/650D
- NEW METAL ROOF H74/111
- NEW TERRACE DECKING Q55/110A
- NEW INVERTED BROWN ROOF Q37/130
- NEW DOUBLE GLAZED TIMBER SASH REPLACEMENT WINDOWS L10/210A
- NEW CAPPED GLASS FACADE H11/111; H11/111A
- NEW MIRROR FINISH METAL PANNELLING H43/110 TO SHADOW GAP REVEAL
- NEW GLAZED SINGLE DOOR H11/135A
- NEW ACOUSTIC LOUVRES TO PLANT ENCLOSURE L10/650C
- NEW ALUMINIUM WINDOW L10/330A
- EXISTING STONE DETAILS RETAINED AND CLEANED C40
- EXISTING WINDOWS REPLACED WITH LOUVRES L10/330D
- NEW GLAZED ENTRANCE DOUBLE DOORS H11/135B
- NEW METAL PORTAL FRAME Z11/111; Z31 FOR PVC FINISH
- NEW FEATURE LIGHT REFER TO LIGHTING CONSULTANTS SPECIFICATIONS
- NEW DECORATIVE METAL ELEMENTS Z11/110; Z31 FOR PVC FINISH
- RETAIL SIGNAGE ZONE (SEE GENERAL NOTE)
- DROP DOWN BALUSTRADE (FOR SERVICE ACCESS) Q41/135A
- NEW METAL SECURITY GATE L20/620
- (OMITTED)
- NEW PERFORATED METAL EXTRACT PANEL H31/122
- NEW CAPLESS FLUSH SLOT WINDOW H11/110C
- NEW PAINT FINISH TO EXISTING SHOPFRONTS M60
- NEW SPANDREL PANEL
- NEW INVERTED PAVED ROOF J31/130A
- NEW SOLID METAL DOOR L20/480C
- NEW BRICK TO MATCH EXISTING F10/110
- NEW TRANSLUCENT GLAZING H11/111
- NEW CAPPED GLASS FACADE H11/111A
- NEW STONE CORNICES AND FEATURES TO MATCH EXISTING F10/725A; F10/785A
- NEW MICRO LOUVRES L10/650A
- STRUCTURAL STEEL FRAME SYSTEM G10/150
- INSULATION P10
- ROOF ACCESS HATCH
- PULL DOWN LOFT LADDER L30/422A
- DRYLING SARKING K10/P20 (REFER TO FLRC SERIES)
- BLOCKWORK F10
- SECONDARY STEEL WORK G10/152
- NEW ZINC CAPPING H74/311
- NEW ZINC GUTTER H74/210A
- INSECT MESH H74/111
- VCL P10/310
- BREATHER MEMBRANE P10/320A
- WEEP HOLE F30/132
- FULL CAVITY INSULATION F30/150
- FIXING TIES F30/233
- BRICK SUPPORT SYSTEM F30/265
- CAVITY TRAY F30/370A
- ROLLER BLIND BOX OFFICE N10/240A BLINDS PART OF TENANT FIT OUT
- MAIL BOX N10/280
- SHADOW GAP PRESSING H74/111
- NEW GLAZING TO LINK BRIDGE AND RESIDENTIAL ENTRANCE H11/110
- NEW FIRE CURTAIN L20/610A
- ROLLER BLIND RESIDENTIAL N10/240
- NATURAL STONE COVERING M40/115A; M40/115B
- SHADOW BOX DETAIL H11/110C; H11/111A
- CERAMIC FLOOR TILES M40/110C
- TIMBER PANNELLING K13/160A
- OVERSIZED TERRACOTTA COVER CAP H11/111
- PERFORATED METAL H31/122
- NEW CAPLESS FLUSH SLOT WINDOW H11/110F
- NEW DOUBLE GLAZED TIMBER CASEMENT REPLACEMENT WINDOWS L10/210B WPS PLY BETWEEN PRIMARY STEELS

GENERAL NOTES:

- GENERAL BUILDING SIGNAGE SHOWN IS INDICATIVE ONLY
- RETAIL SIGNAGE ZONE SHOWN FOR INFORMATION
- FUTURE SIGNAGE PART OF SEPARATE FUTURE SIGNAGE APPLICATION

WINDOW NUMBER SYSTEM:

W	OK	FLOOR NUMBER	X	TYPE	OK	NUMBER
C4		20.02.15		PLANNING ISSUE		
C3		04.11.14		CONSTRUCTION ISSUE		
C2		15.05.14		NMA PLANNING ISSUE		
C1		27.01.14		CONSTRUCTION ISSUE		
T1		16.08.13		TENDER ISSUE		
A		05.07.13		STAGE E ISSUE		
-		19.04.13		STAGE D ISSUE		

Revision:

ORMS

Architecture
Design

1 Oliver's Yard, 55-71 City Road, London, EC1Y 1HQ
T 0207 833 8533 F 0207 837 7575
E orms@orms.co.uk

Project 79 - 86 CHANCERY LANE

Drawing title PROPOSED
NORTH ELEVATION

Scale 1:100 @ A1 / 1:200 @ A3 Drwg. No. 1966 GE 02

Date JANUARY 2013 Rev. C4

Status ☐ For information ☐ For tender ☒ For construction

Do not scale. All dimensions to be confirmed on site.
Information contained in this drawing is the sole copyright of ORMS Designers & Architects Ltd.
and is not to be reproduced without permission.