



A1

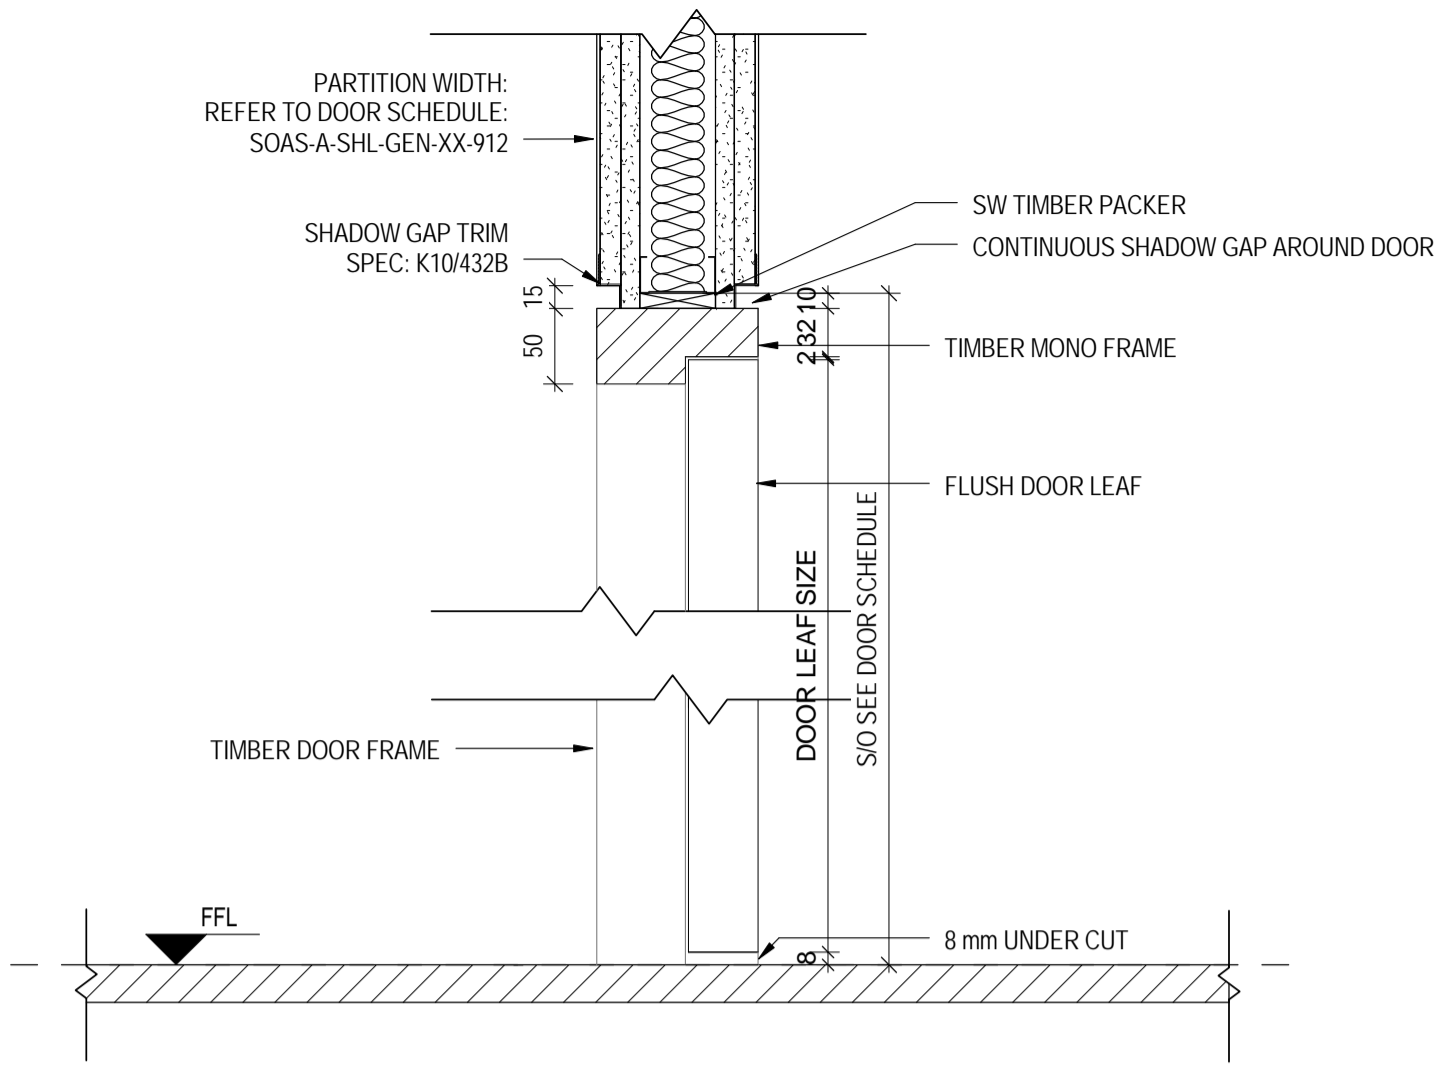


1 DOOR DETAIL A1 - SECTION
1:5

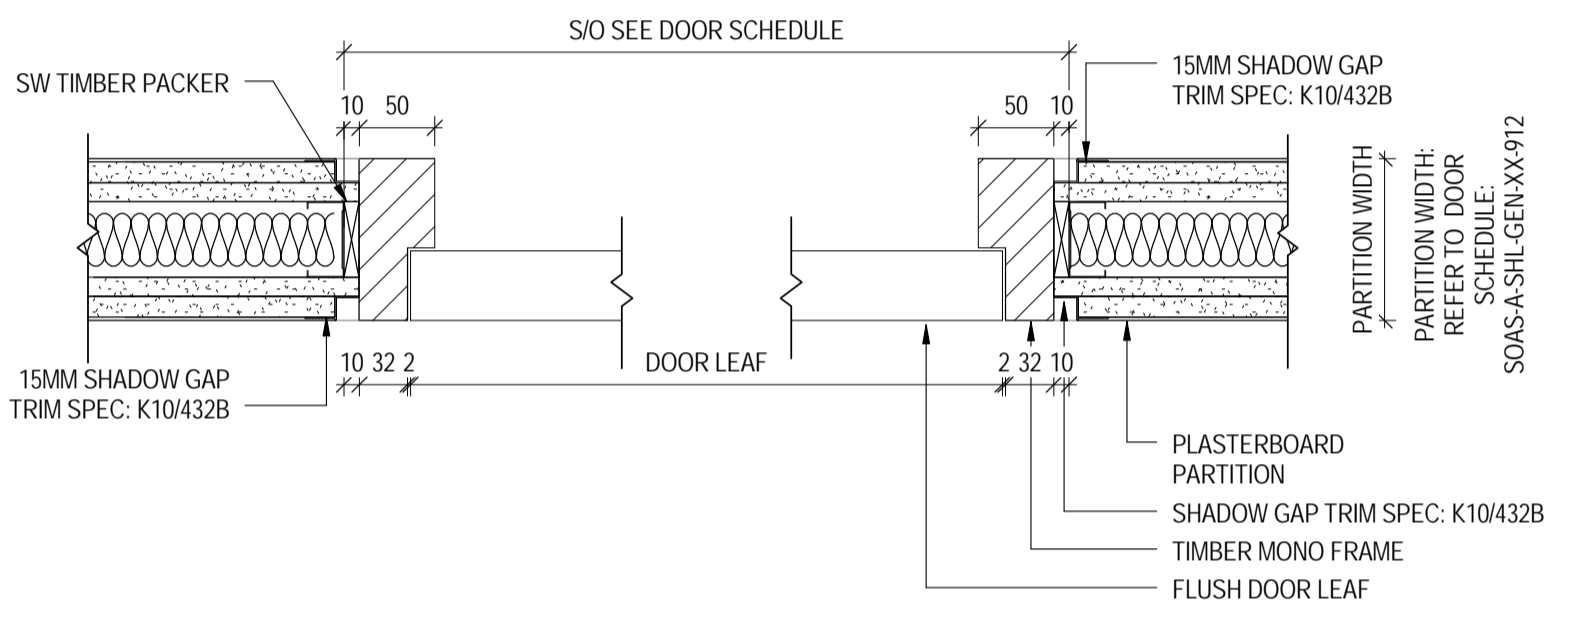


2 DOOR DETAIL A1 - PLAN
1:5

A2

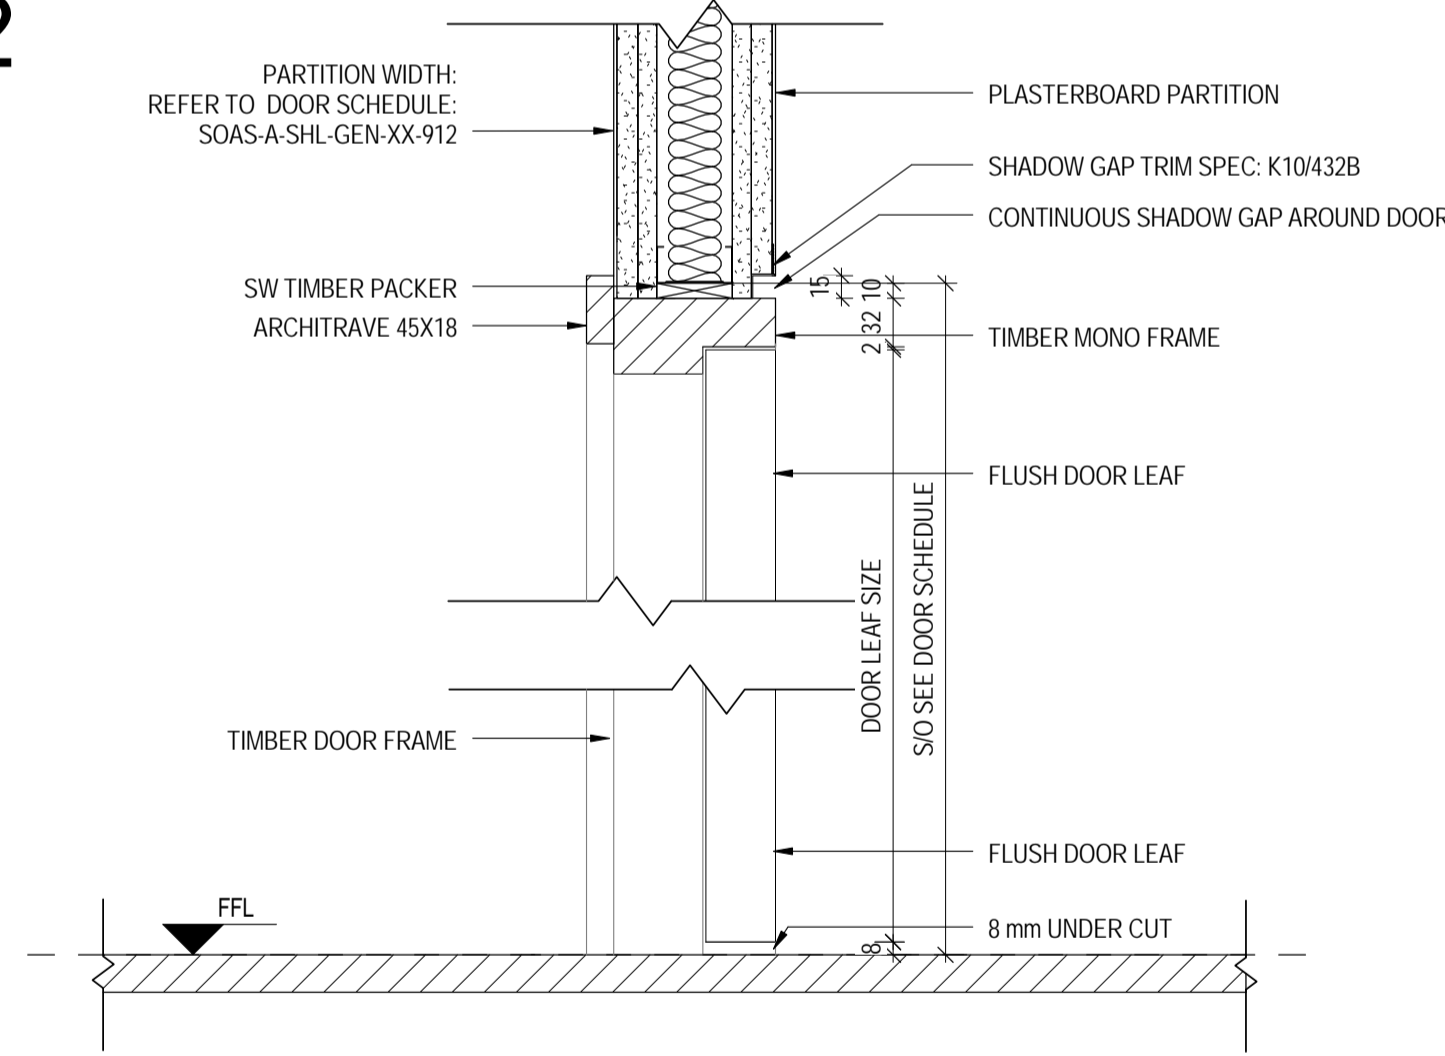


3 DOOR DETAIL A2 - SECTION
1:5

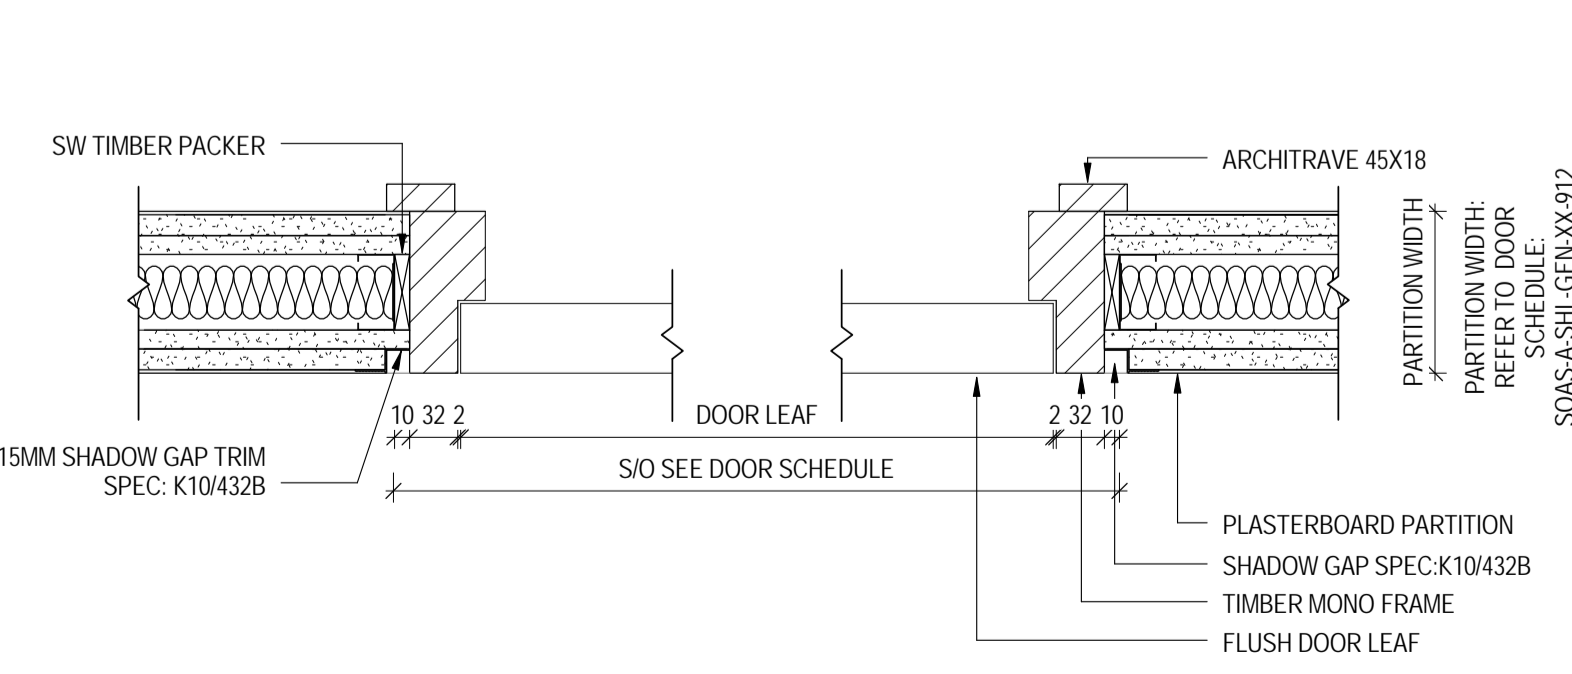


4 DOOR DETAIL A2 - PLAN
1:5

A3

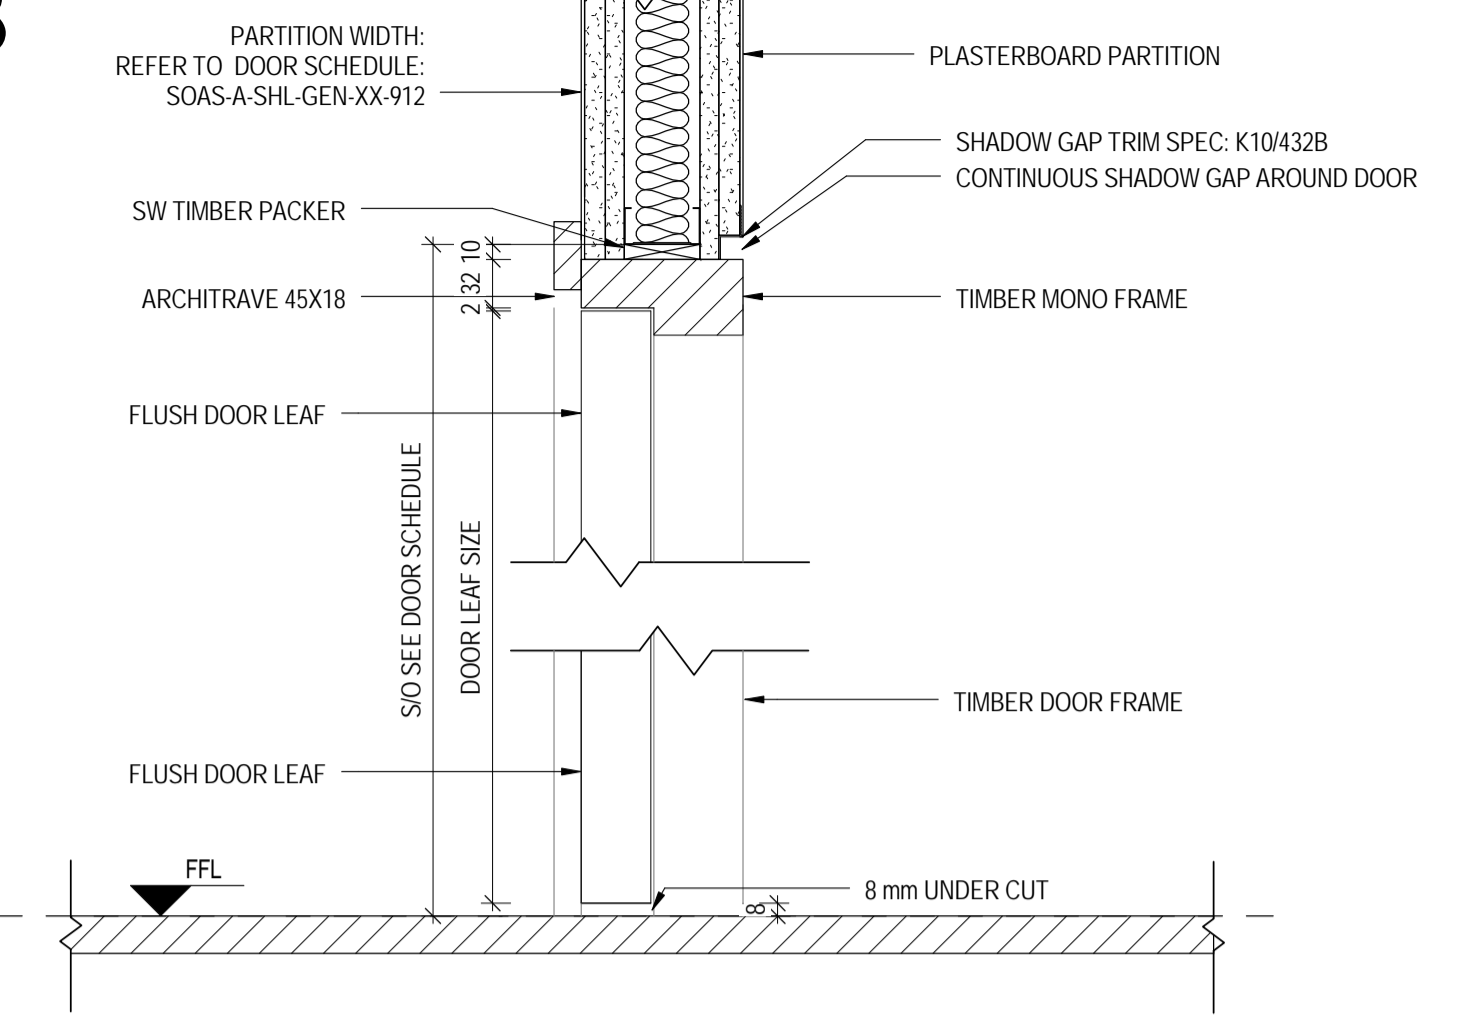


5 DOOR DETAIL A3 - SECTION
1:5

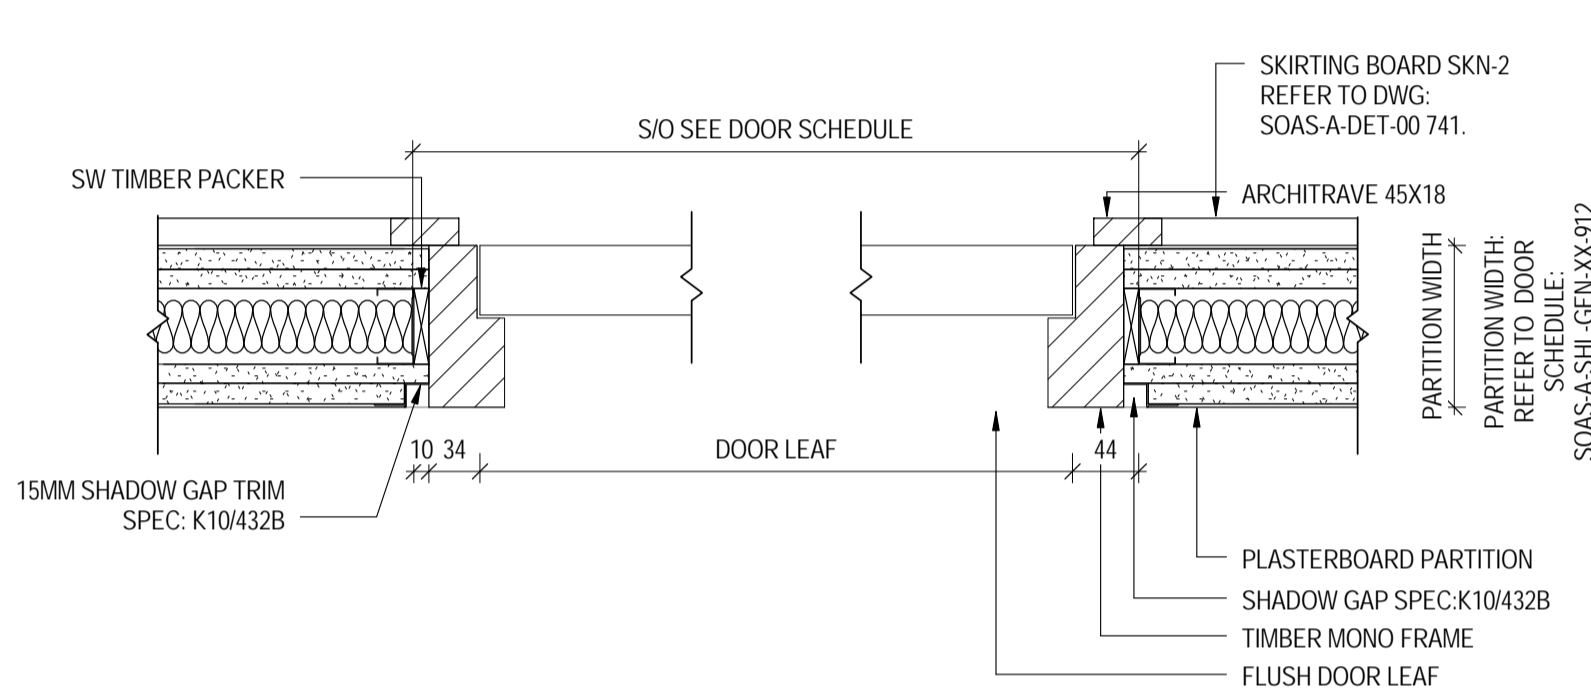


6 DOOR DETAIL A3 - PLAN
1:5

B2

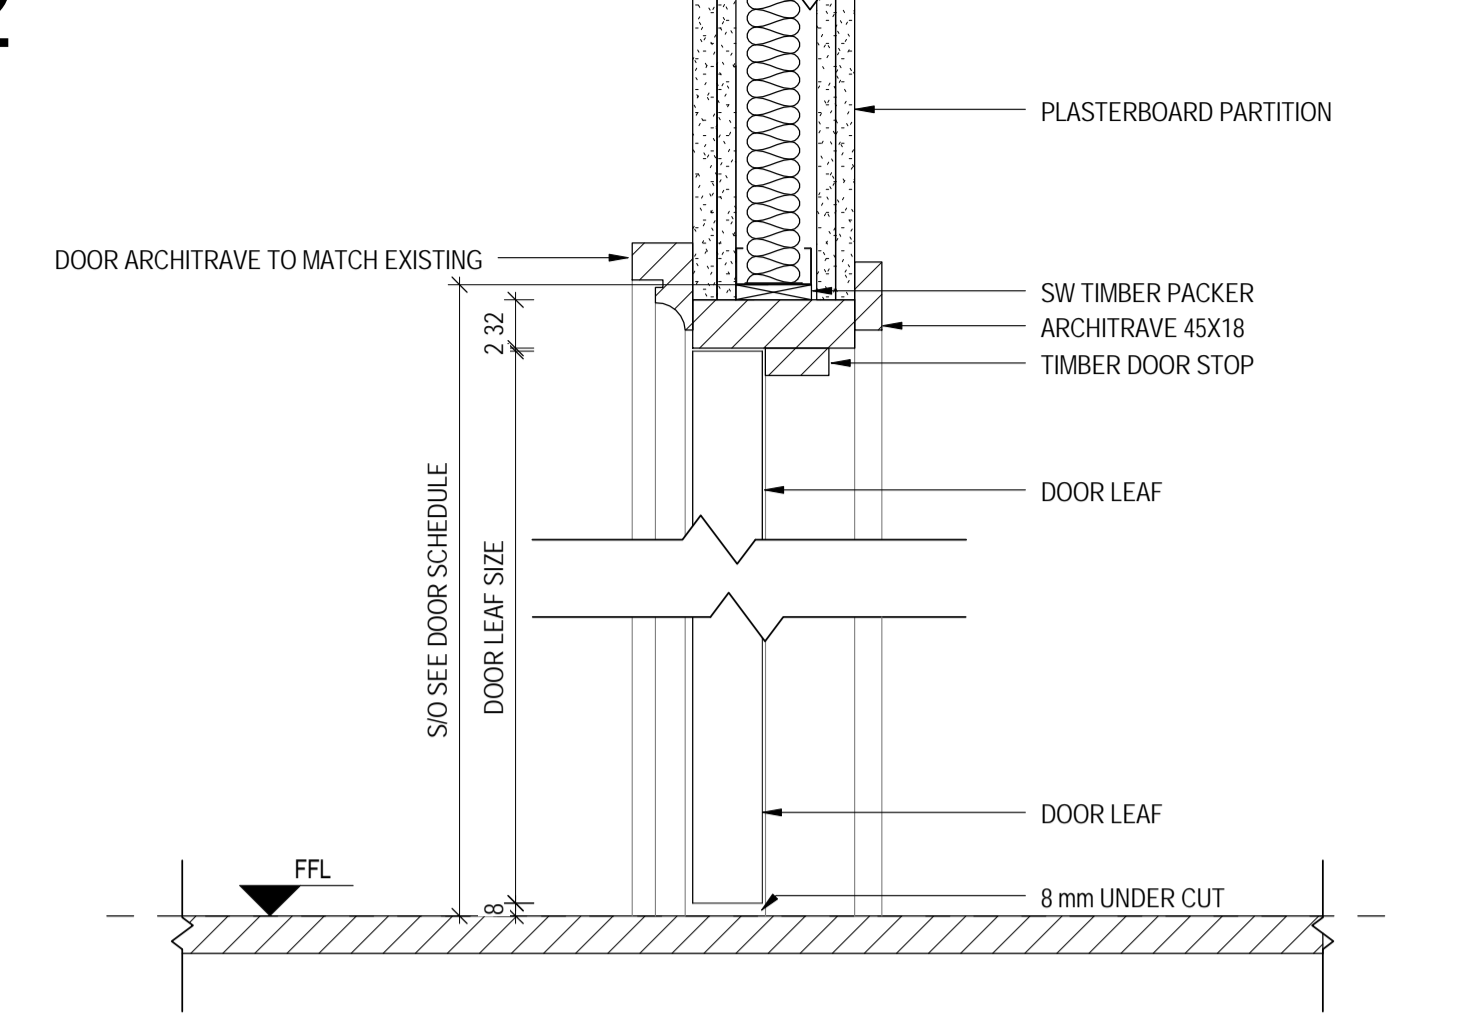


9 DOOR DETAIL B2 - SECTION
1:5

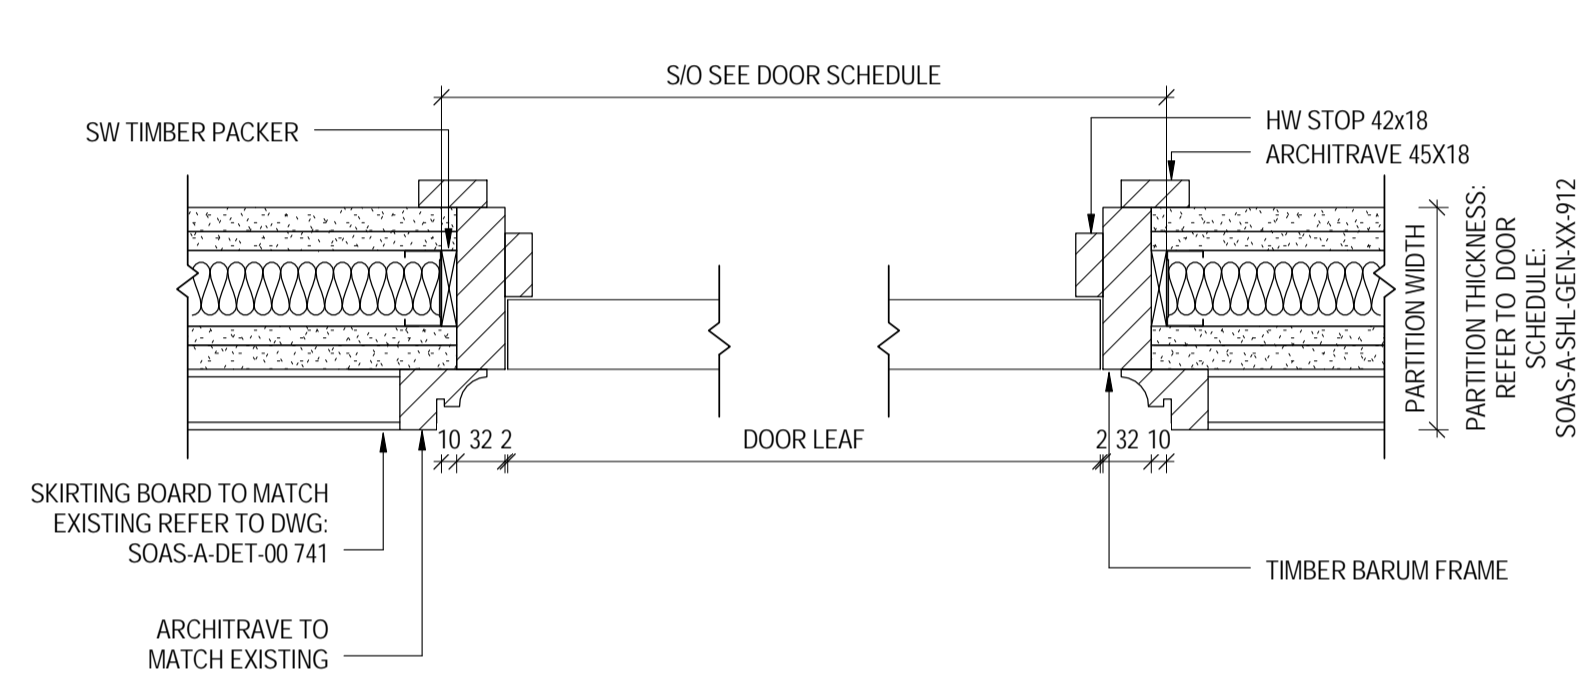


10 DOOR DETAIL B2 - PLAN
1:5

B1

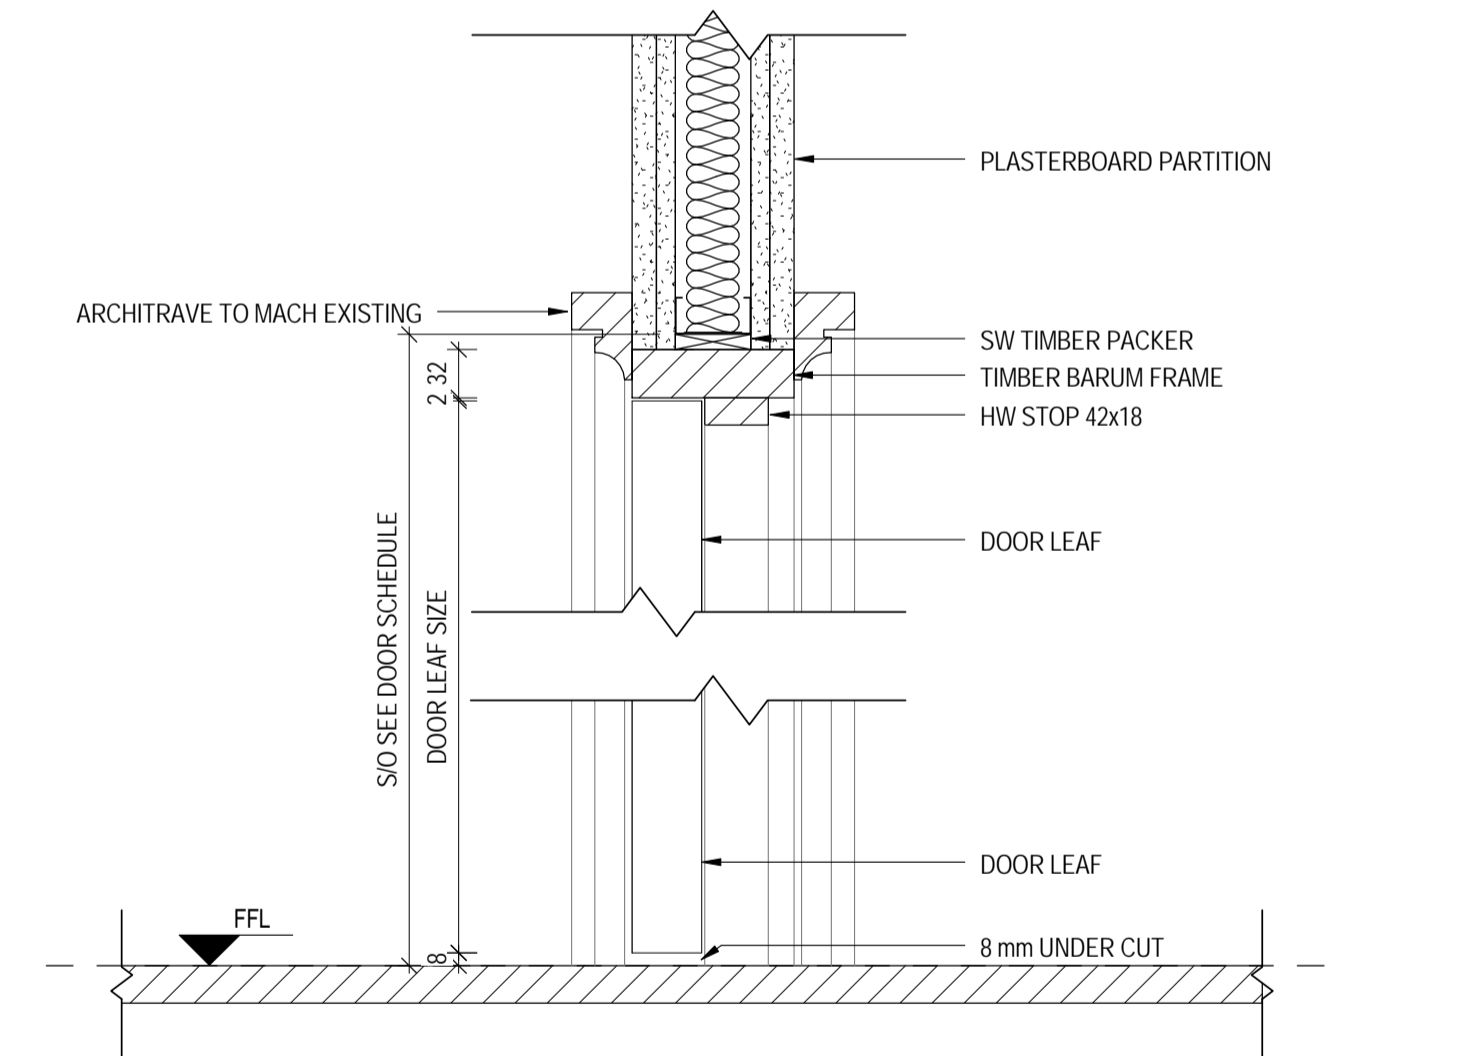


7 DOOR DETAIL B1 - SECTION
1:5

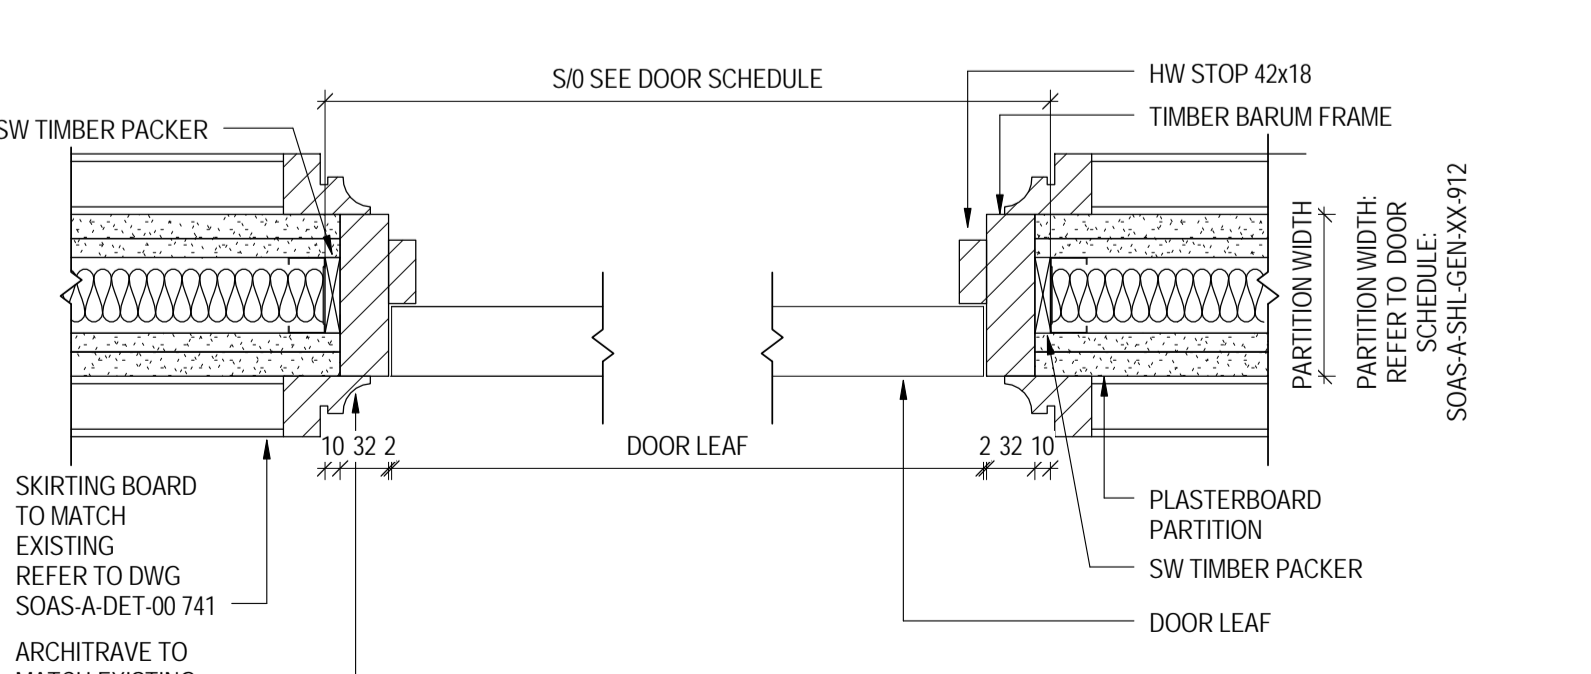


8 DOOR DETAIL B1 - PLAN
1:5

B3

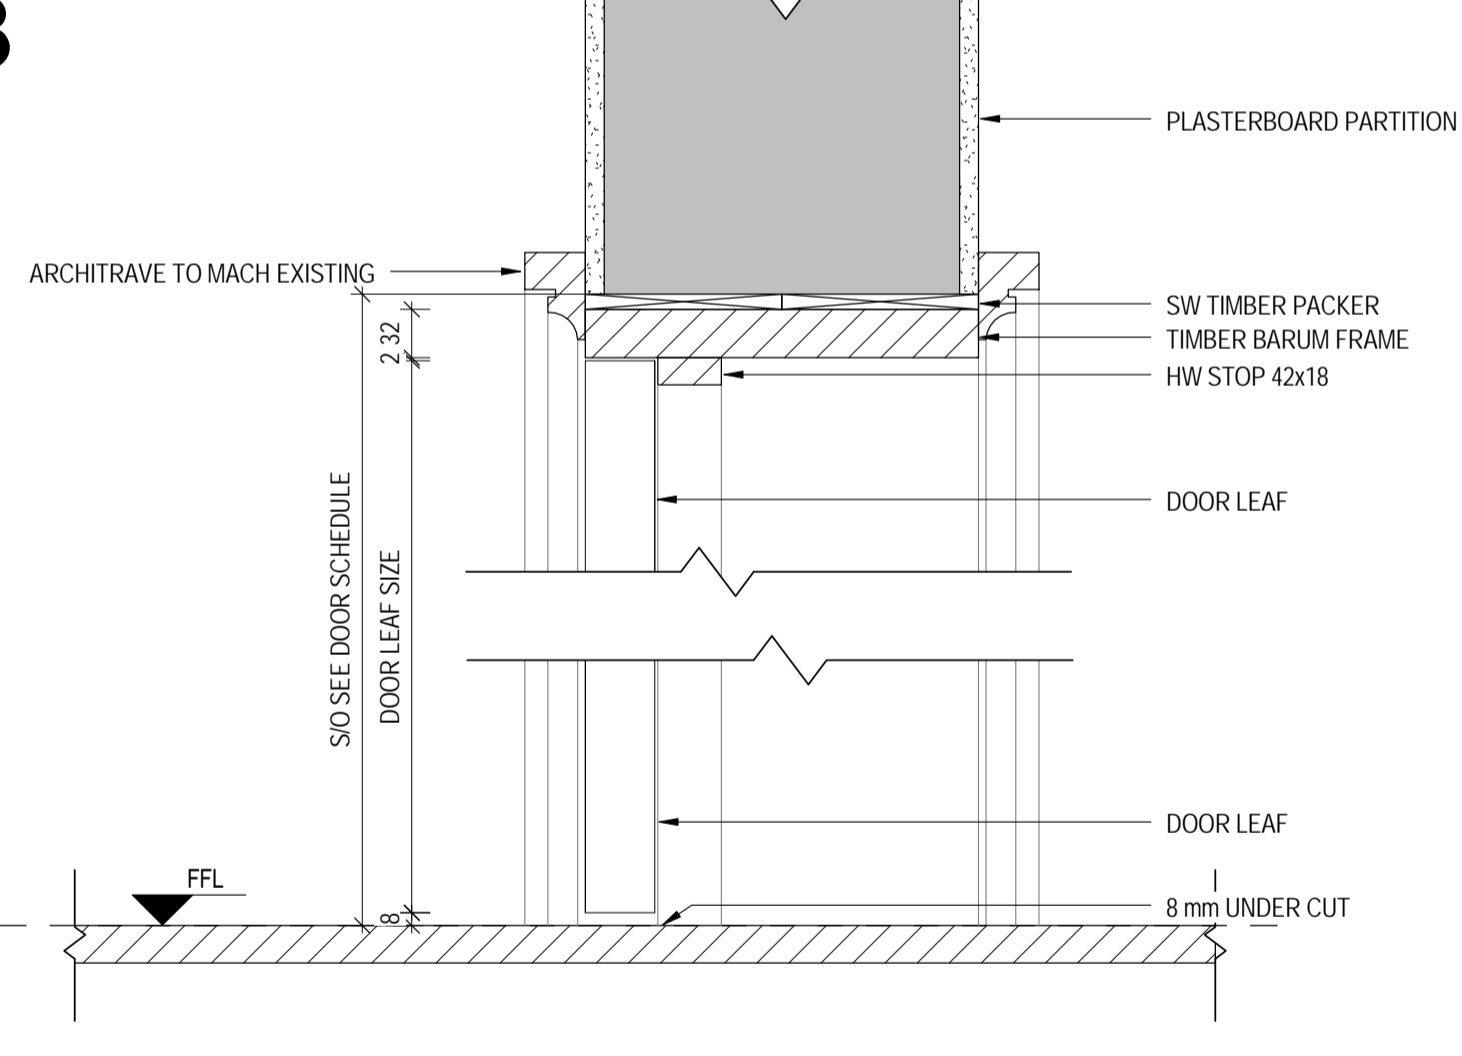

11 DOOR DETAIL B3 - SECTION
1:5

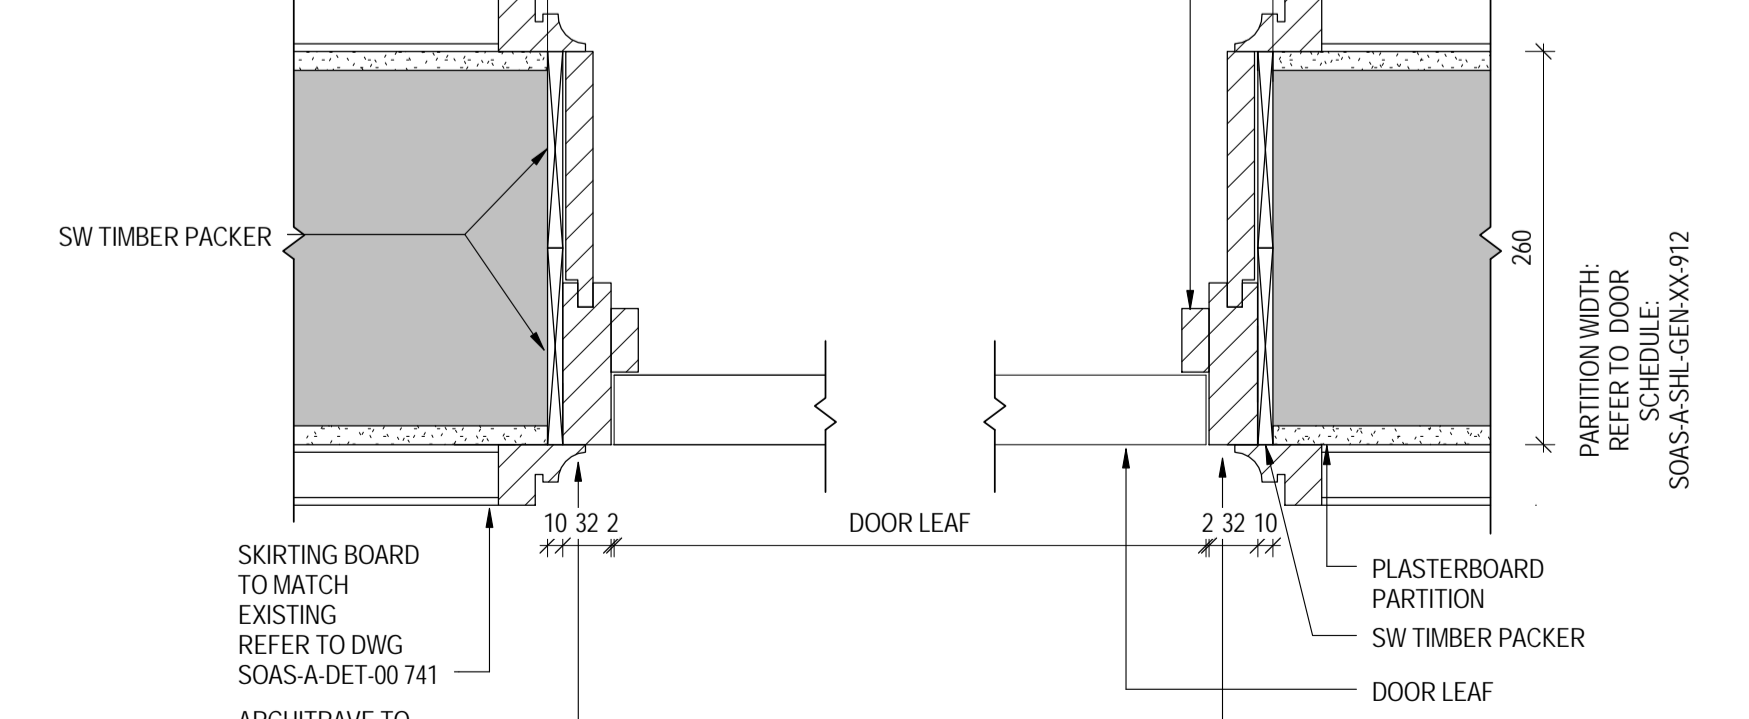

12 DOOR DETAIL B3 - PLAN
1:5

© COPYRIGHT Mace Group
NOT TO BE REPRODUCED WITHOUT WRITTEN PERMISSION.
BECAUSE OF POSSIBLE SCALING ERRORS IN ELECTRONIC AND HARDCOPY
REPRODUCTION DO NOT SCALE FOR CONSTRUCTION PURPOSES.
ALL DIMENSIONS TO BE CHECKED & VERIFIED ON SITE PRIOR TO CONSTRUCTION.

Safety first. Second nature.


Safety, Health and Environment Information

The significant unusual hazards / risks associated with this type of work are noted as:

CI	
CII	
OI	
OII	
DI	
DII	


NOTE - TO BE READ IN CONJUNCTION WITH RISK REGISTER

THIS DRAWING SHOULD BE READ IN CONJUNCTION WITH:
PROPOSED NEW DOOR SCHEDULE INTERNAL:
SOAS-A-SHL-GEN-XX-912
DOOR/WINDOW/PARTITION PLANS:
SOAS-A-PLN-B1-291/ 00-292/ 01-293/ 02-294/03-295
UNDER CUT TO BE 8 MM FOR GENERAL DOORS, FD30 & FD60. FOR ALL FD120 UNDER CUT TO BE 4mm.
INTUMESCENT ACOUSTIC SEALS TO FRAME AS NOTE IN L20 CLAUSES.

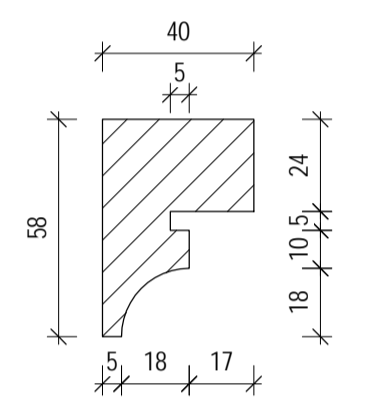

SCALE: 1:2
NEW ARCHITRAVE TO MATCH EXISTING - DIMENSIONS TO BE CHECKED & VERIFIED ON SITE PRIOR TO CONSTRUCTION

1	02.12.14	FIRST CONSTRUCTION ISSUE	JU	EFMD
REV	DATE	DESCRIPTION	DWN	CHK/APP

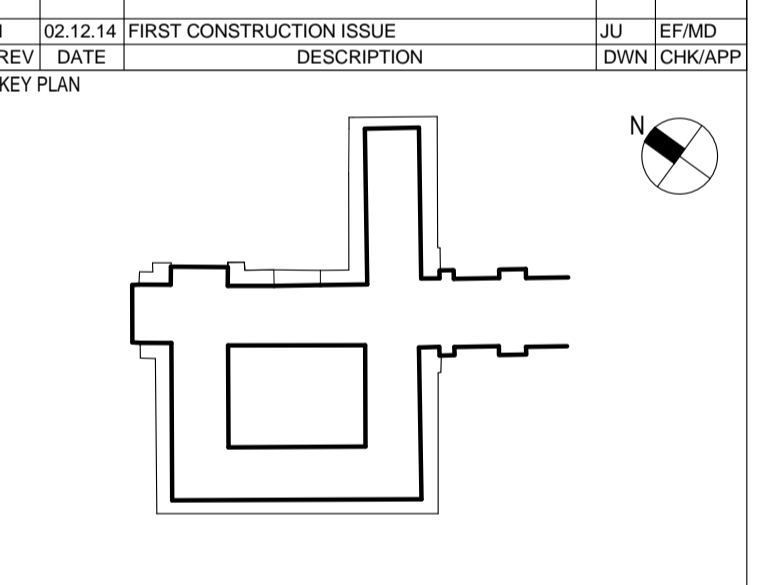

PROJECT STATUS: CONSTRUCTION

CLIENT: GRAHAM CONSTRUCTION

mace
155 Moorgate, London, EC2M 6XB
www.macegroup.com

PROJECT TITLE: SOAS INTO SENATE HOUSE MALET STREET LONDON, WC1E 7HU

DRAWING TITLE: PROPOSED INTERNAL DOOR DETAILS

PROJECT NO.	DRAWN BY	DATE
28731	JU	02/12/14
CHK BY	DATE	
EF	02/12/14	
APP'D BY	DATE	
MD	02/12/14	
PROJECT CODE	DISC.	VIEW TYPE
SOAS - A - DET - GEN - XX - 744		LEVEL
SHEET NO.	SCALE	ORIG. SHEET SIZE
1 of 2	As indicated	A1
		REV.
		C 1

INFORMATION HANDLING CLASSIFICATION: UNRESTRICTED