



B4

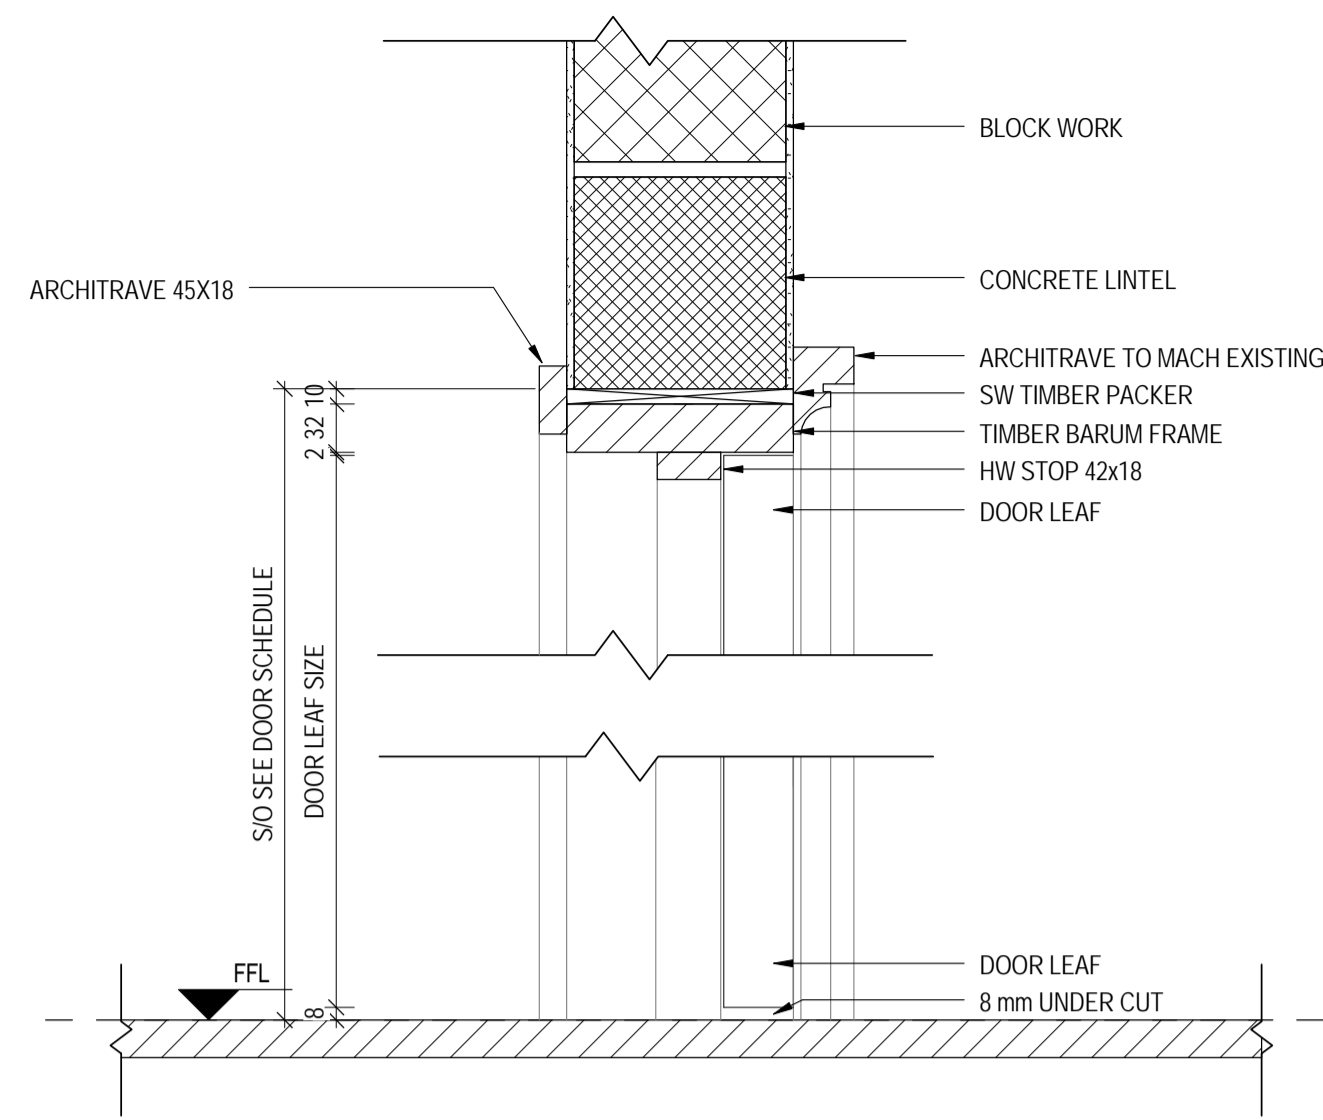


1 DOOR DETAIL B4 - SECTION
1:5

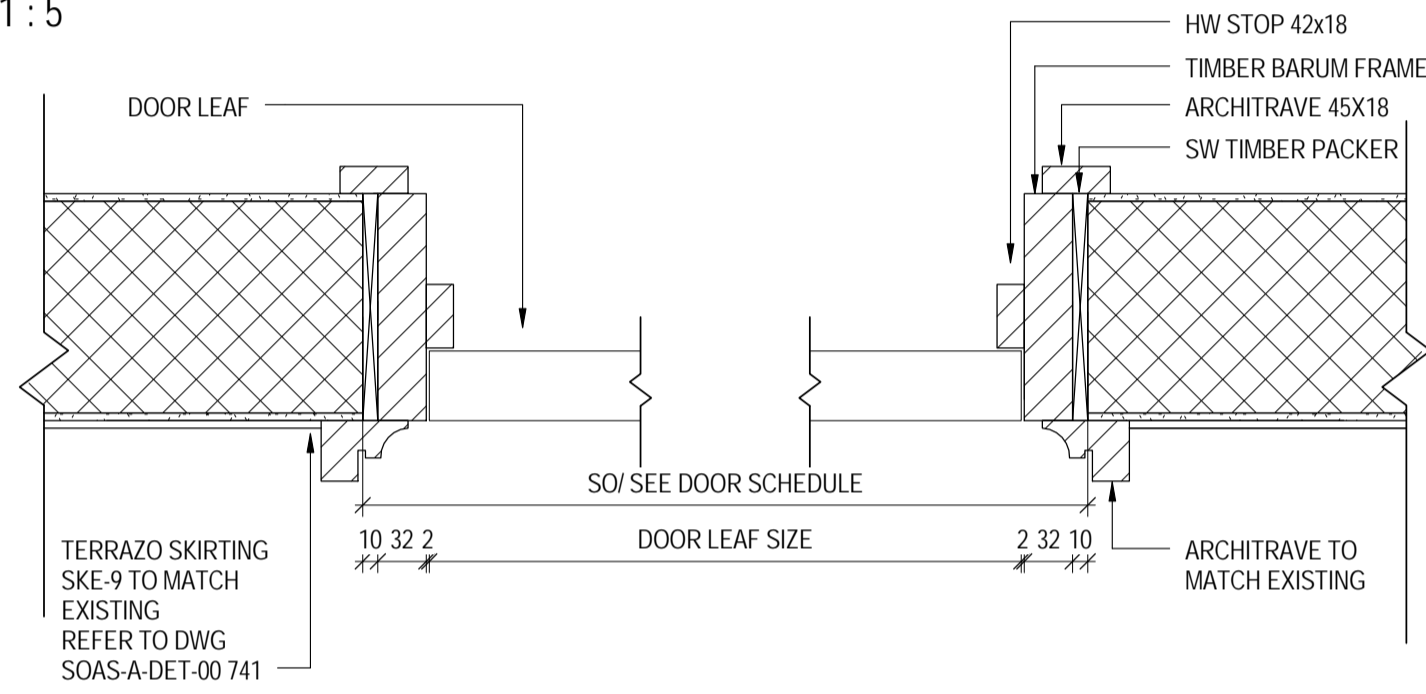


2 DOOR DETAIL B4 - PLAN
1:5

C2

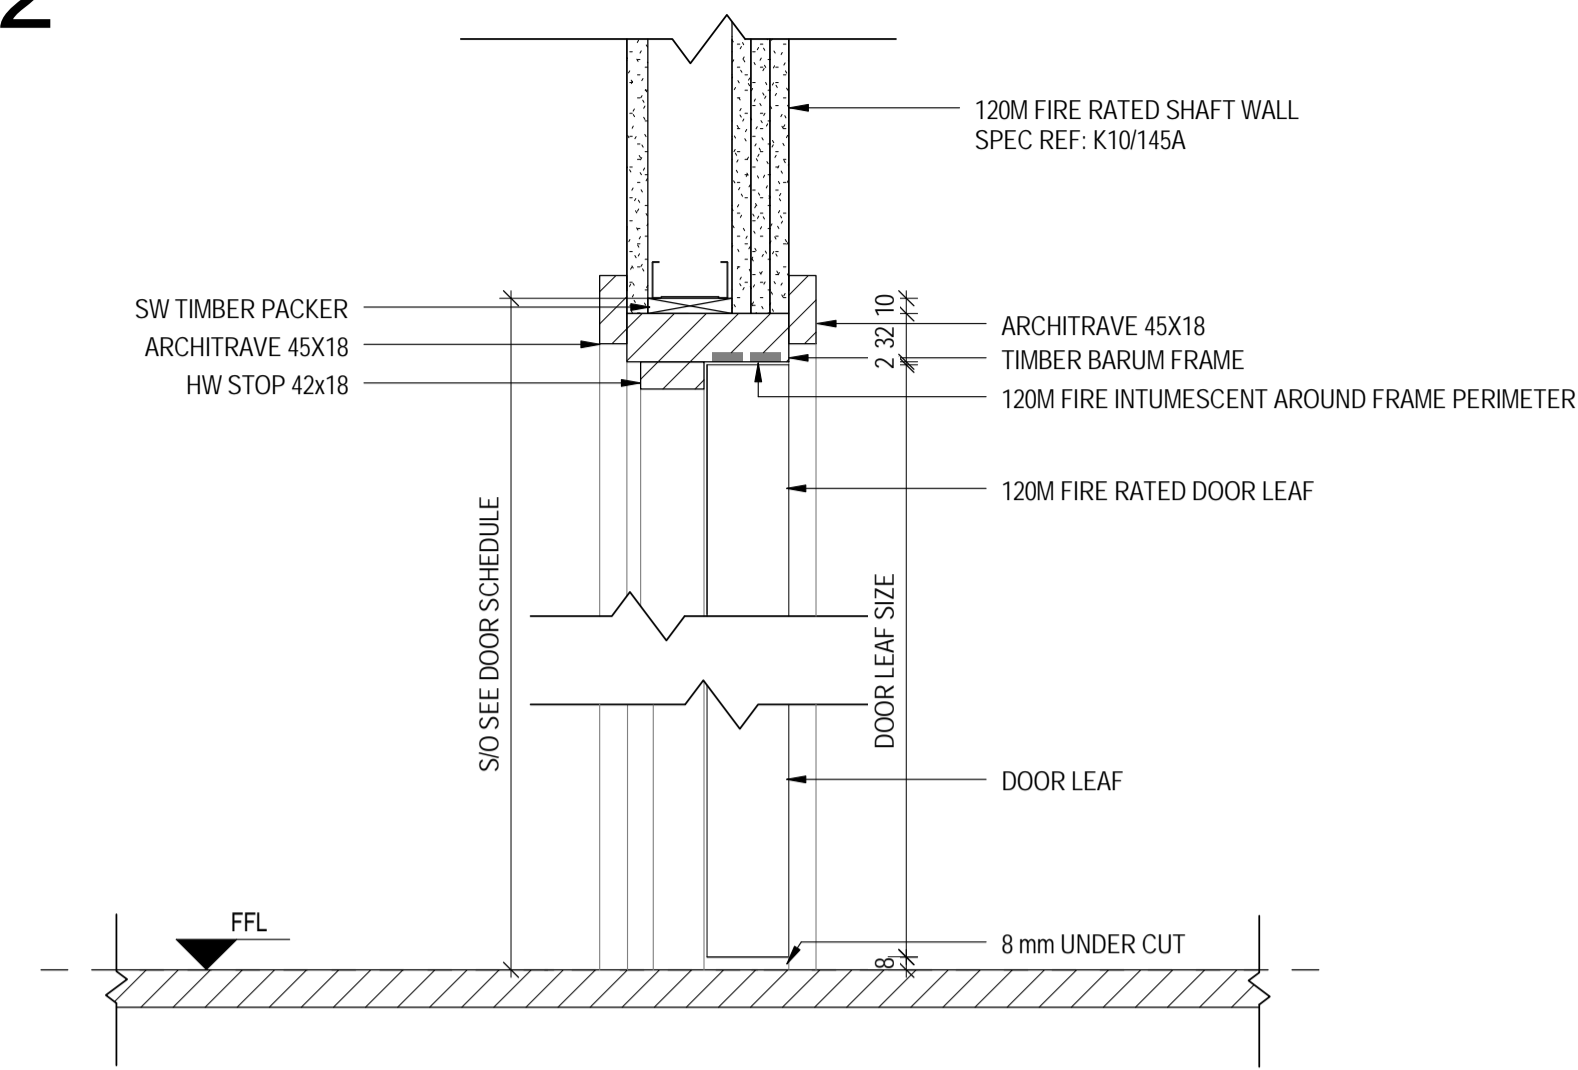


5 DOOR DETAIL C2 - SECTION
1:5

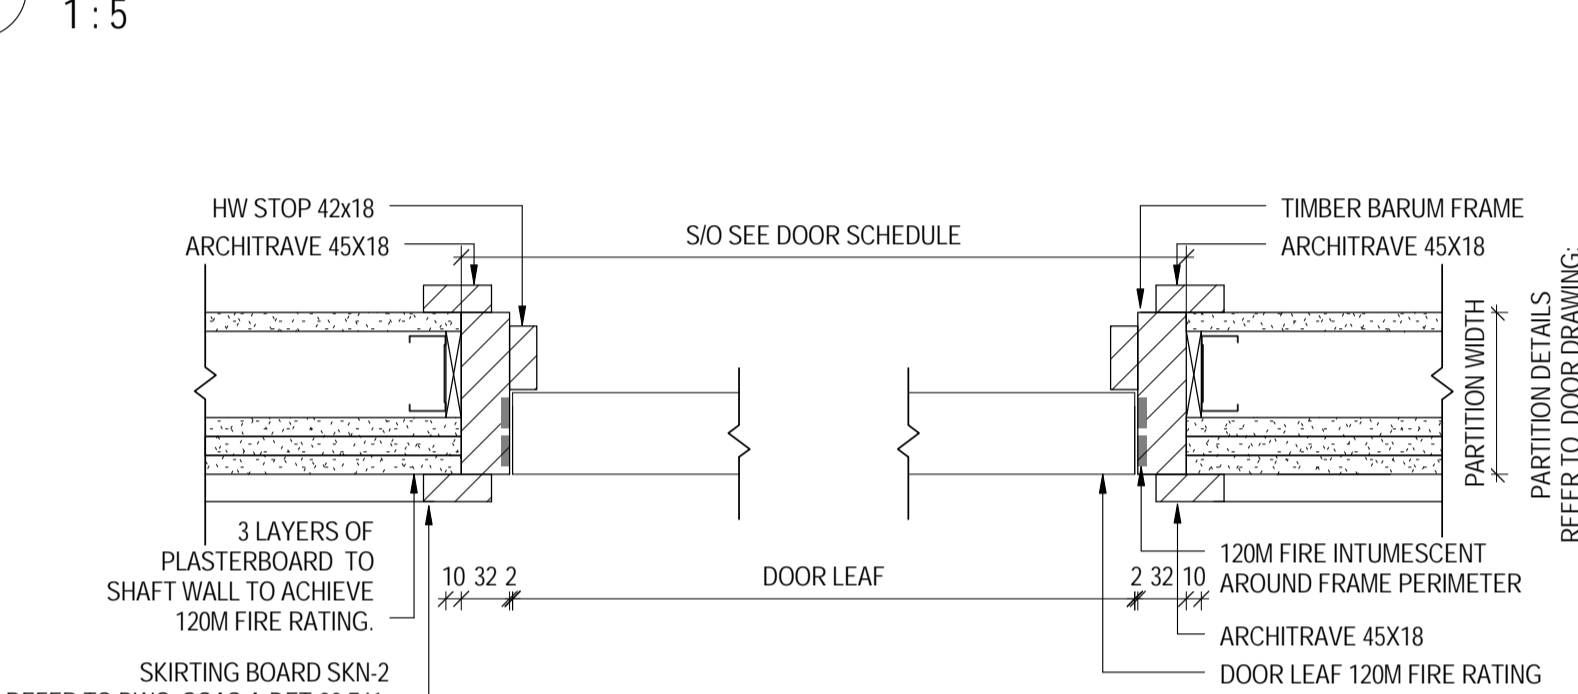


6 DOOR DETAIL C2 - PLAN
1:5

C1

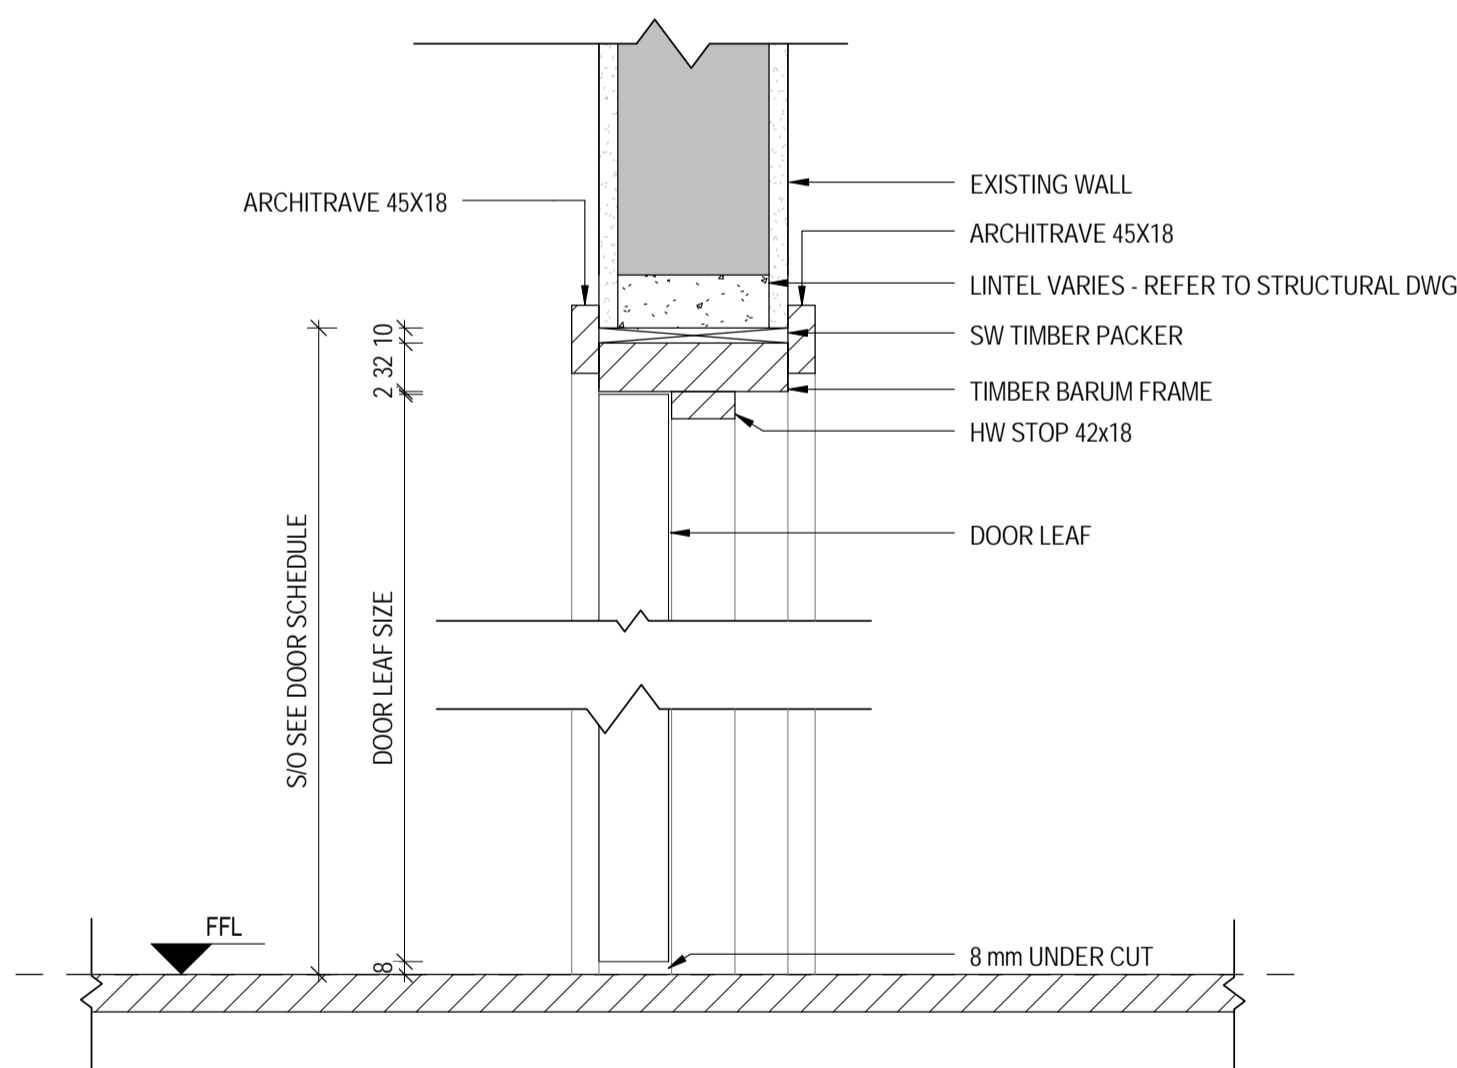


3 DOOR DETAIL C1 - SECTION
1:5

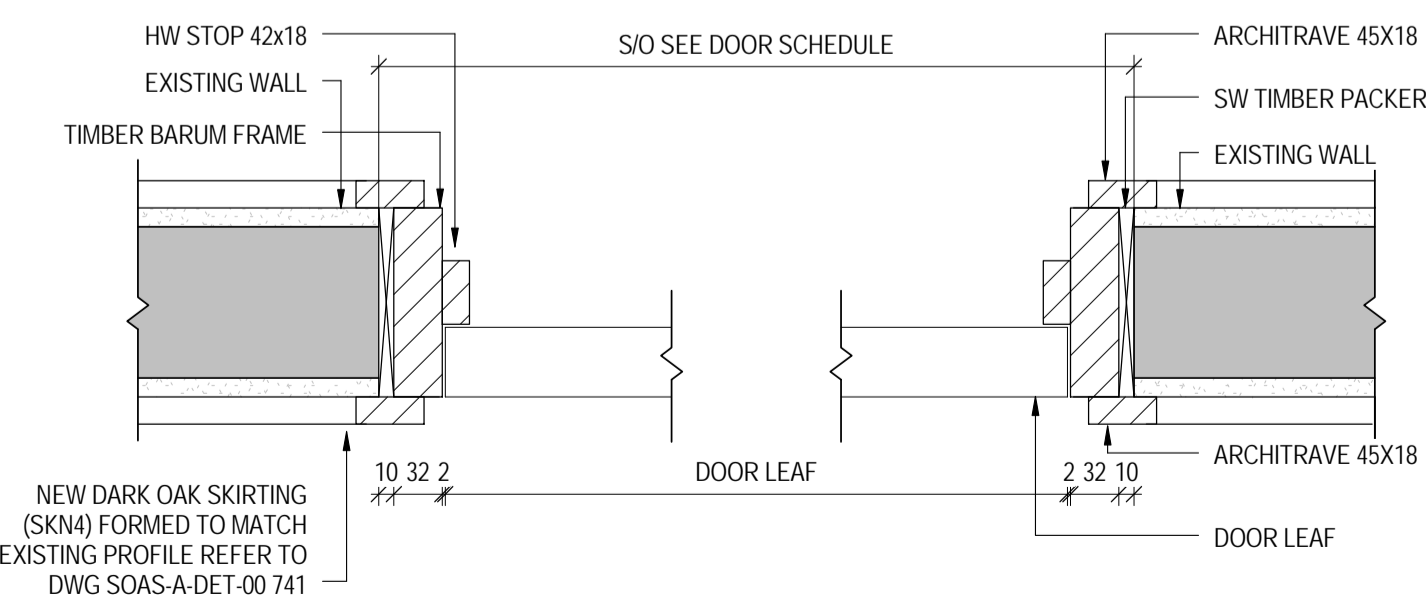


4 DOOR DETAIL C1 - PLAN
1:5

C3

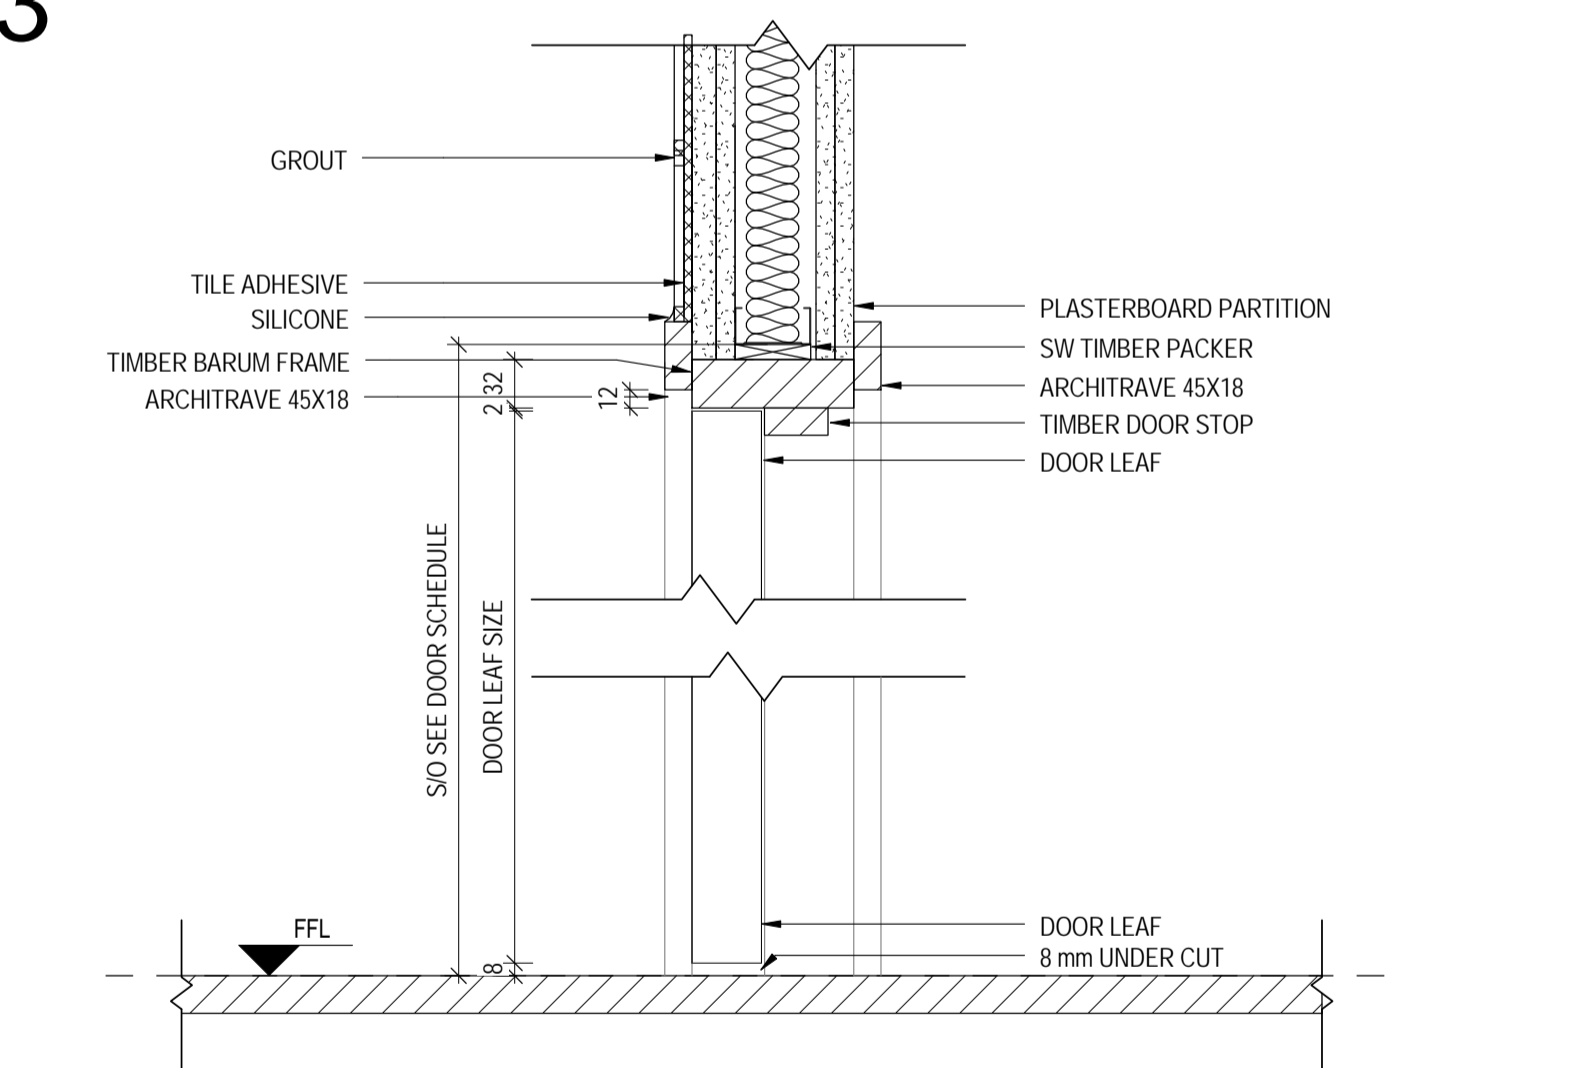

8 DOOR DETAIL C3 - SECTION
1:5

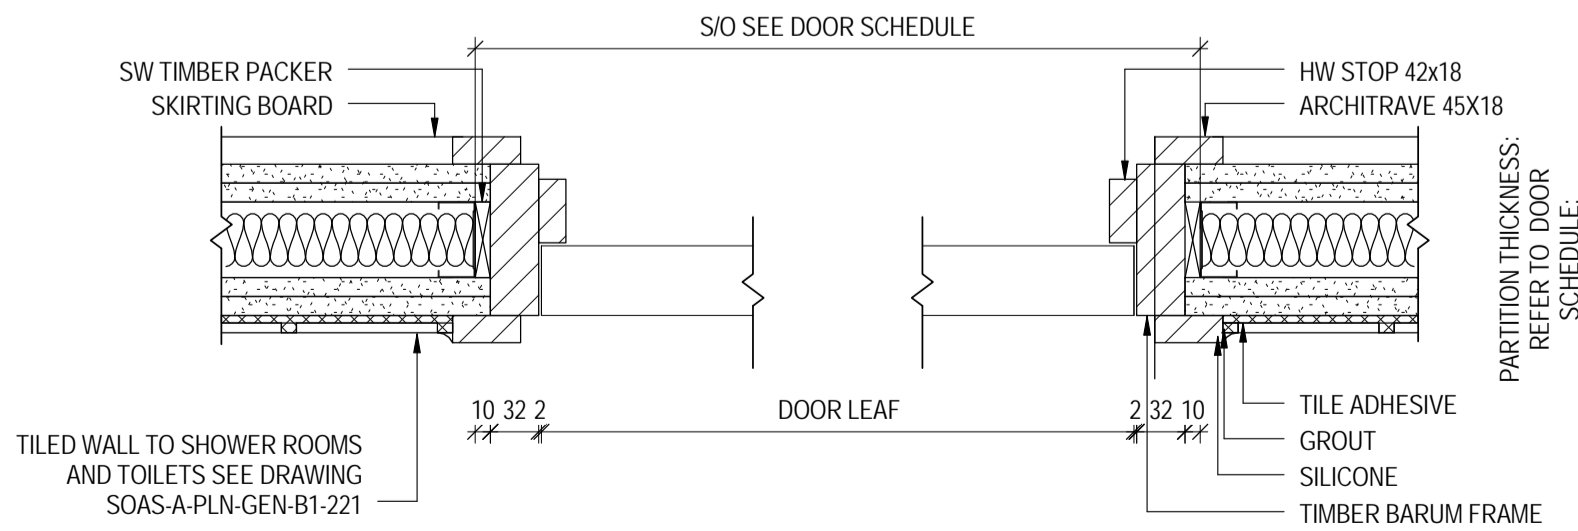

7 DOOR DETAIL C3 - PLAN
1:5

© COPYRIGHT Mace Group
NOT TO BE REPRODUCED WITHOUT WRITTEN PERMISSION.
BECAUSE OF POSSIBLE SCALING ERRORS IN ELECTRONIC AND HARD COPY
REPRODUCTION DO NOT SCALE FOR CONSTRUCTION PURPOSES.
ALL DIMENSIONS TO BE CHECKED & VERIFIED ON SITE PRIOR TO CONSTRUCTION.

Safety first. Second nature.


Safety, Health and Environment Information

The significant unusual hazards / risks associated with this type of work are noted as:

CI	CONSTRUCTION
CII	
OI	OPERATION AND MAINTENANCE
OII	
DI	DISMANTLING/DEMOLITION
DII	


NOTE - TO BE READ IN CONJUNCTION WITH RISK REGISTER

THIS DRAWING SHOULD BE READ IN CONJUNCTION WITH:
PROPOSED NEW DOOR SCHEDULE INTERNAL:
SOAS-A-SHL-GEN-XX-912
DOOR/WINDOW/PARTITION PLANS:
SOAS-A-PLN-B1-2911 (00-292/ 01-293/ 02-294/03-295
UNDER CUT TO BE 8 MM FOR GENERAL DOORS, FD30 &
FD60; FOR ALL FD120 UNDER CUT TO BE 4mm.
INTUMESCENT ACOUSTIC SEALS TO FRAME AS NOTE IN L20
CLAUSES.

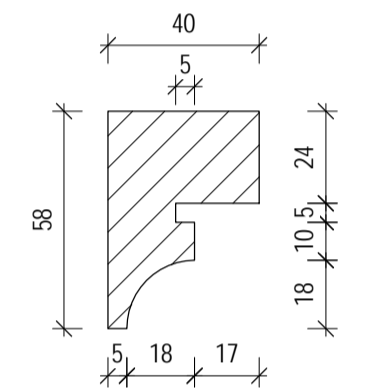

SCALE: 1:2
NEW ARCHITRAVE TO MATCH EXISTING - DIMENSIONS TO BE CHECKED & VERIFIED ON SITE PRIOR TO CONSTRUCTION

1	02.12.14	FIRST CONSTRUCTION ISSUE	JU	EFMD
REV	DATE	DESCRIPTION	DWN	CHK/APP

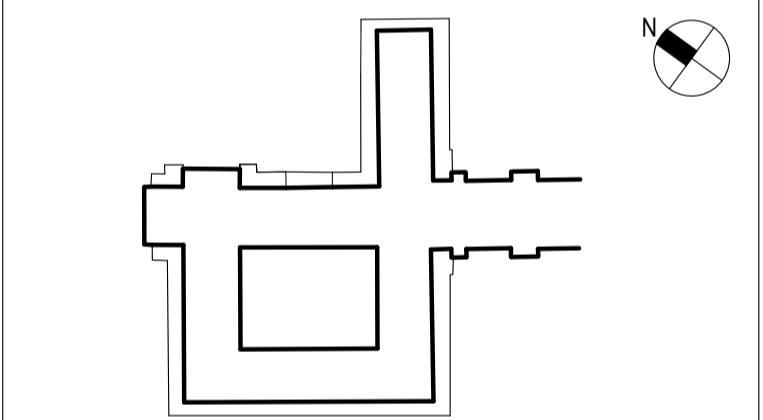

PROJECT STATUS: CONSTRUCTION

CLIENT: GRAHAM CONSTRUCTION

mace
155 Moorgate, London, EC2M 6XB
www.macegroup.com

PROJECT TITLE: SOAS INTO SENATE HOUSE
MALET STREET
LONDON, WC1E 7HU

DRAWING TITLE: PROPOSED INTERNAL DOOR DETAILS

PROJECT NO.	28731	DRAWN BY	JU	DATE	02/12/14
CHK BY	EF	DATE	02/12/14		
APPD BY	MD	DATE	02/12/14		
PROJECT CODE	DISC	VIEW TYPE	VIEW CAT.	LEVEL	DWG. NO.
SOAS - A - DET - GEN - XX - 745					
SHEET NO.	2 of 2	SCALE	As indicated	ORIG. SHEET SIZE	REV.
			@ A1		C 1

INFORMATION HANDLING CLASSIFICATION: UNRESTRICTED