
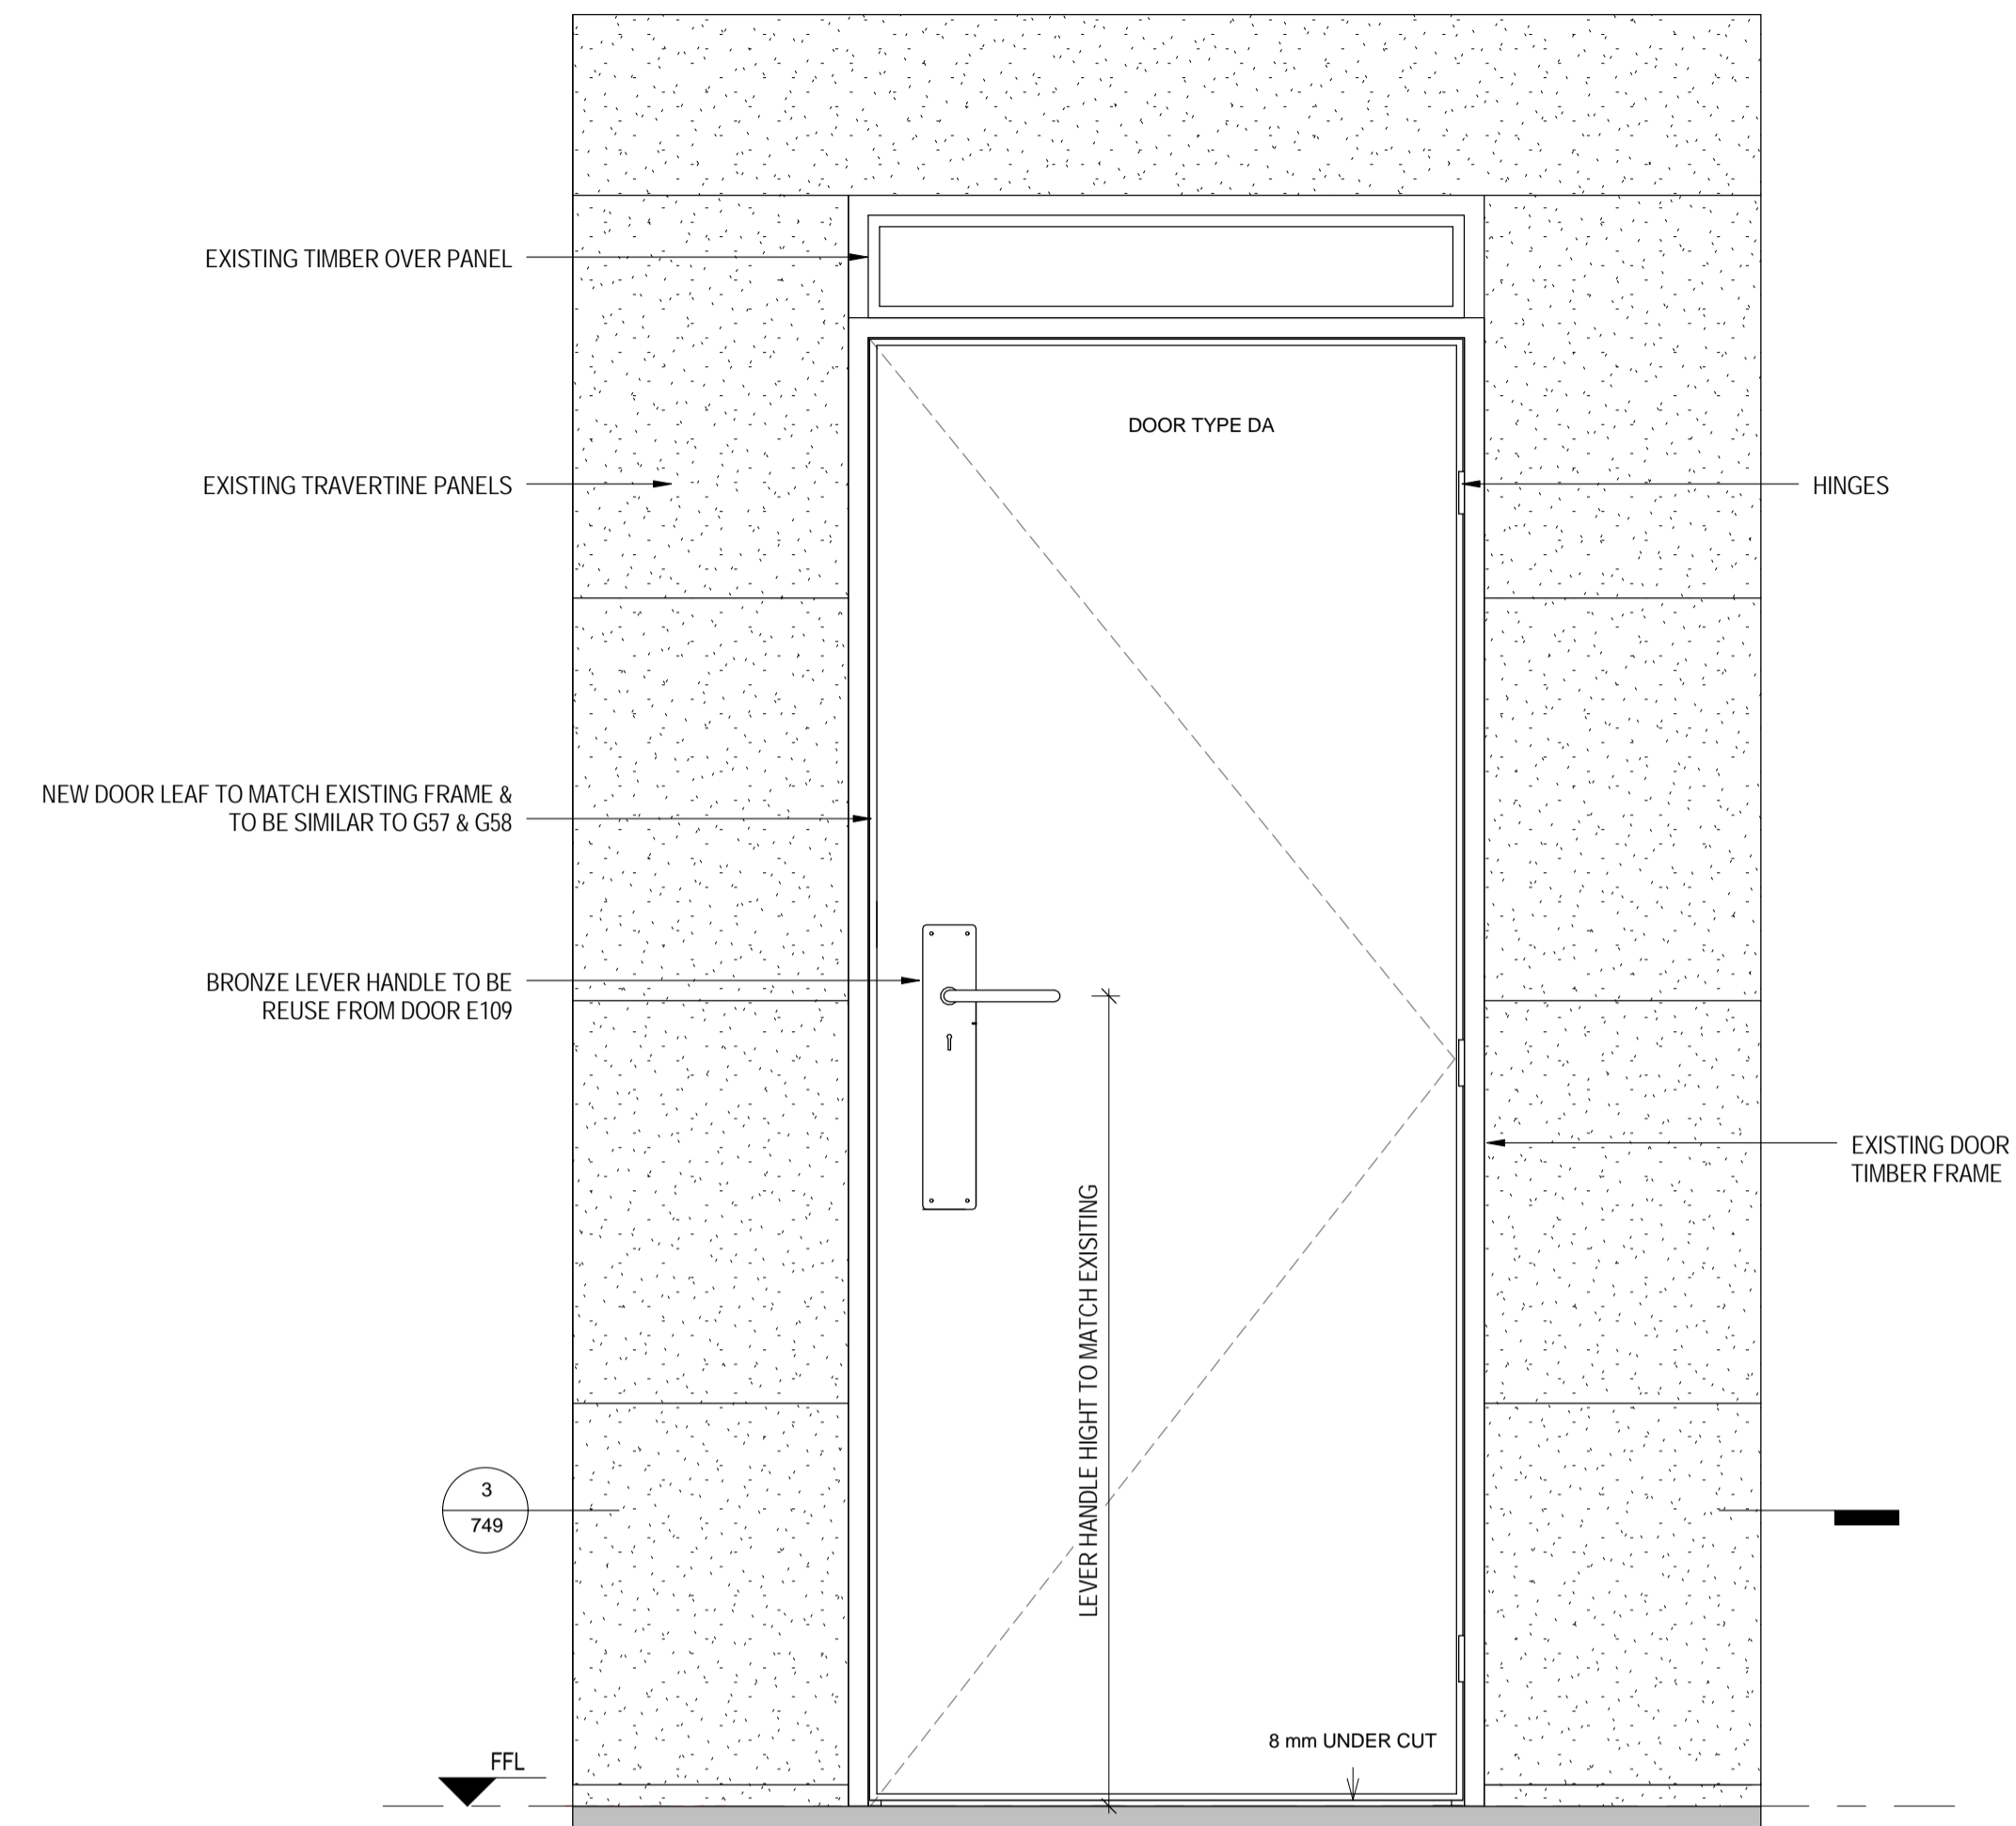


E1

E2

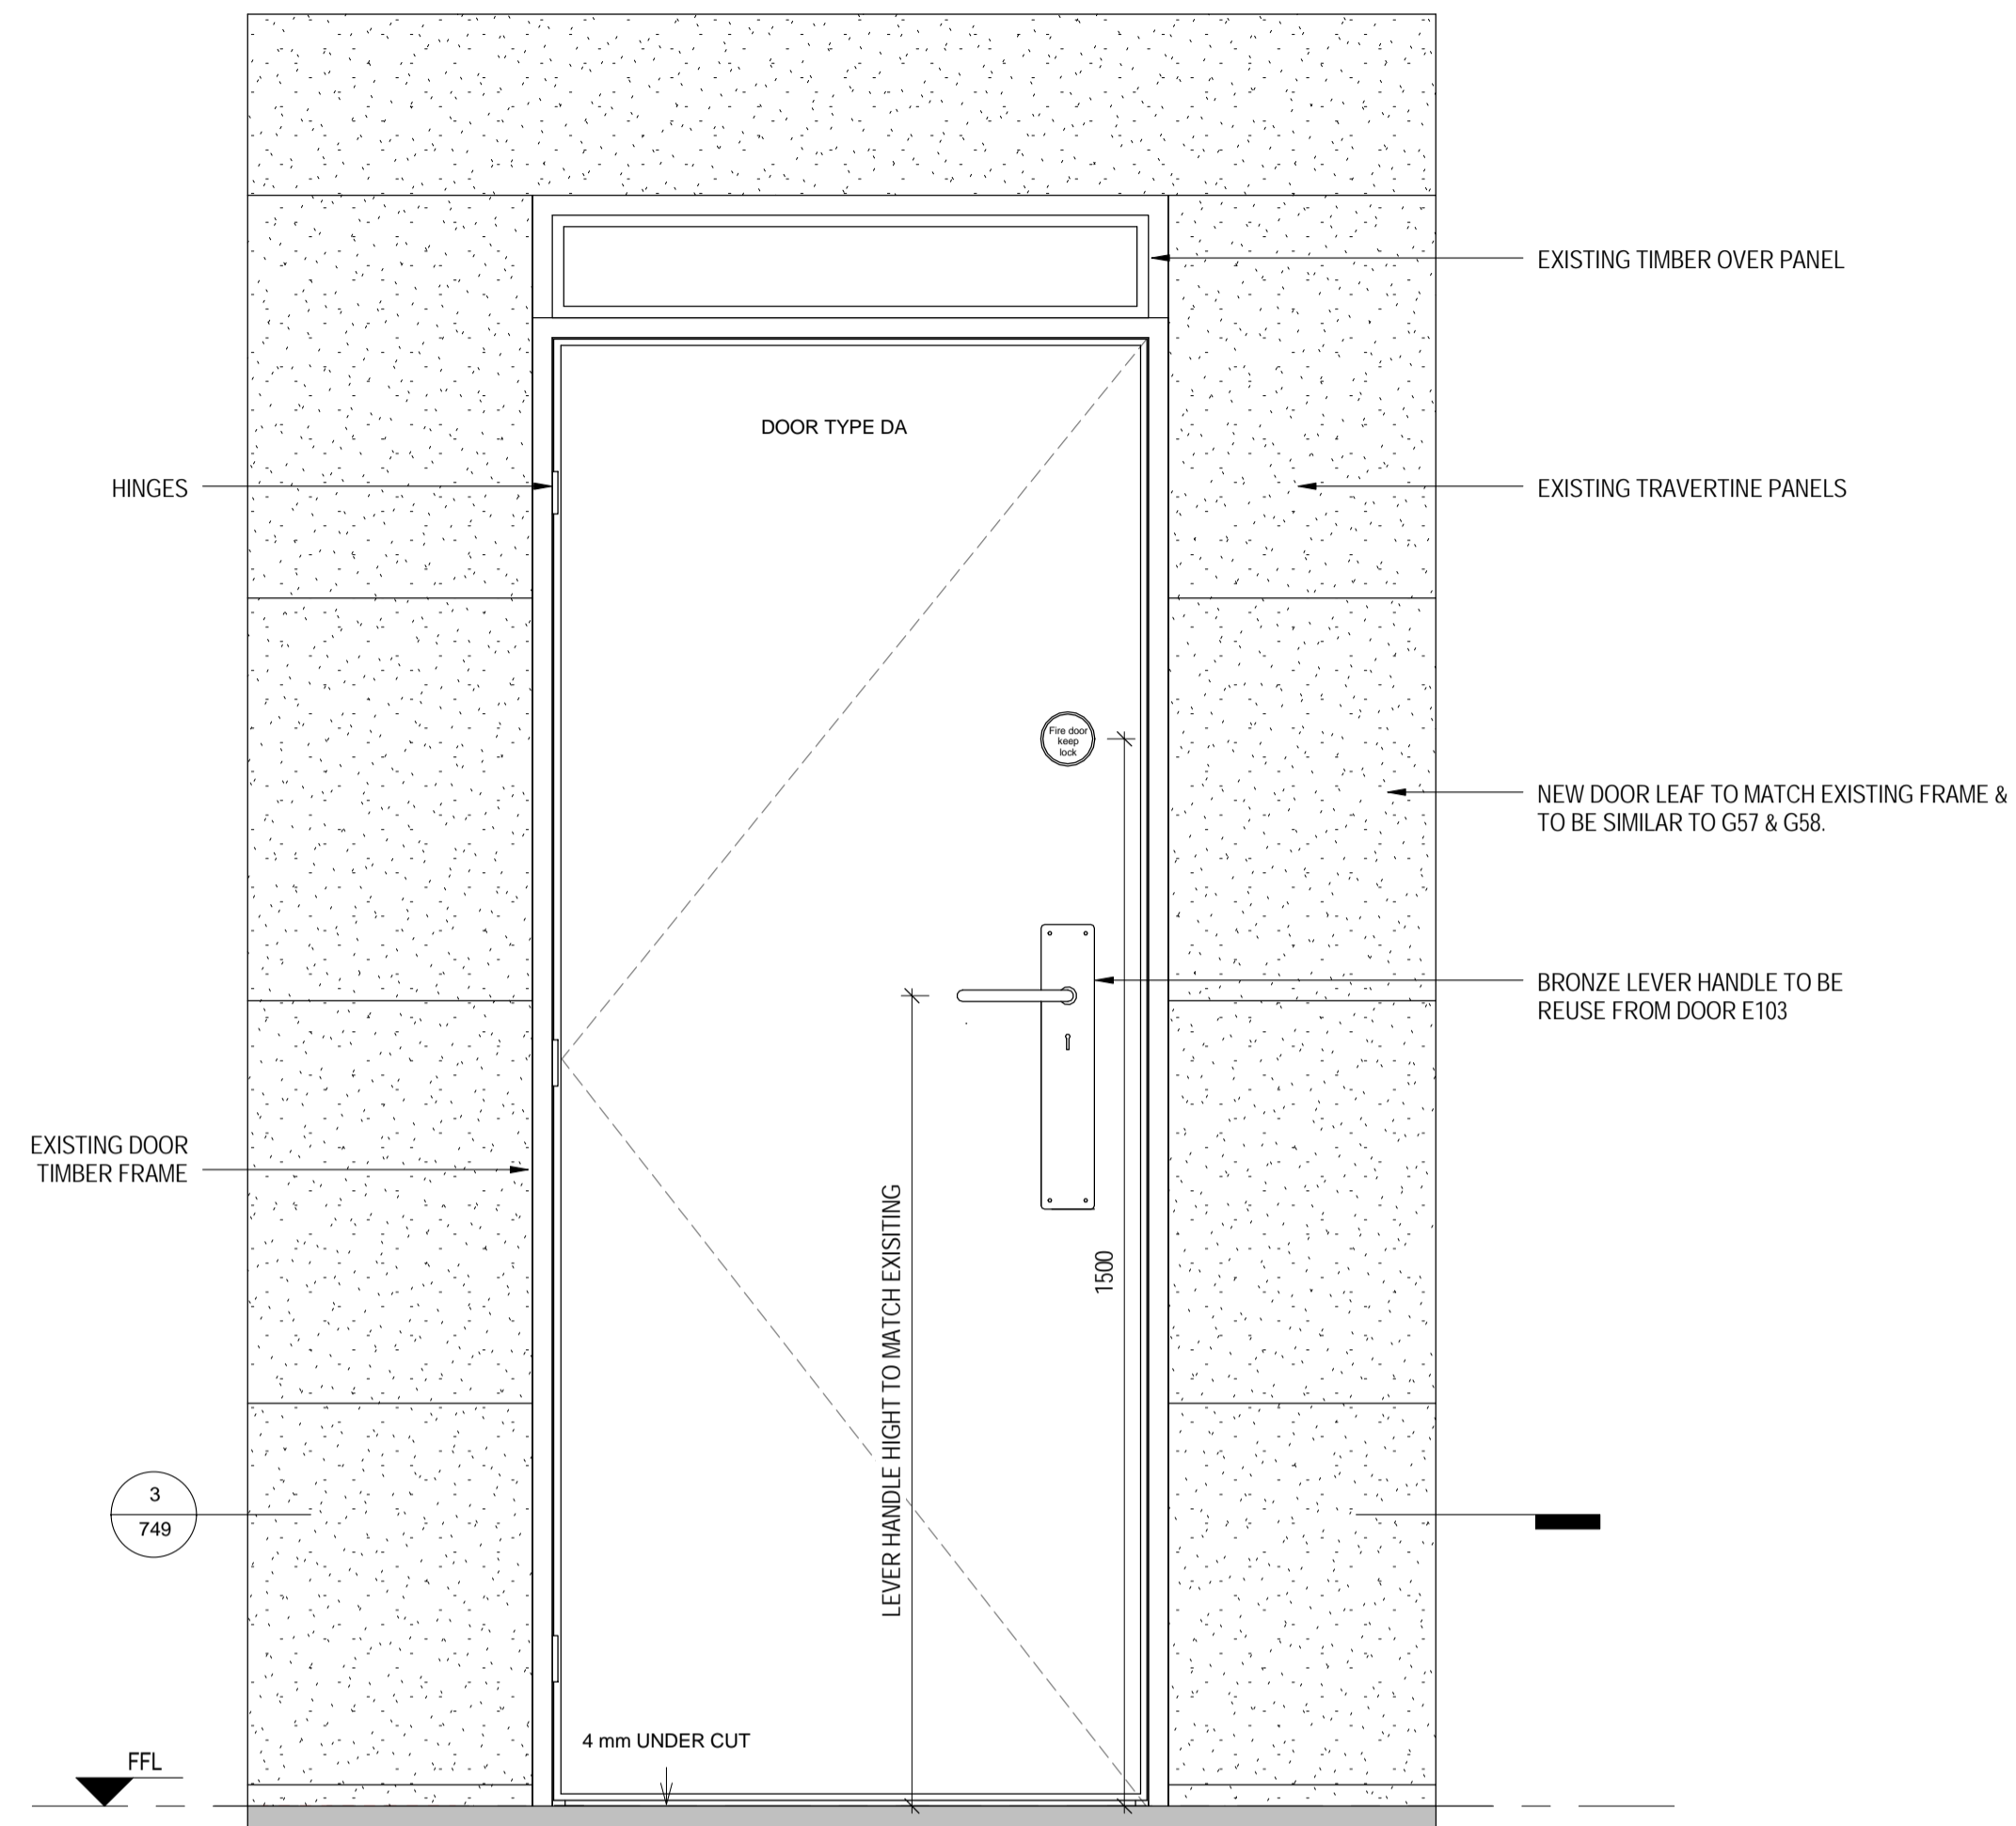


1 DOOR G.54A ELEVATION
1:10

2 DOOR G.55A ELEVATION
1:10

E1 & E2

G.54 R10.2 OR G55 STORE

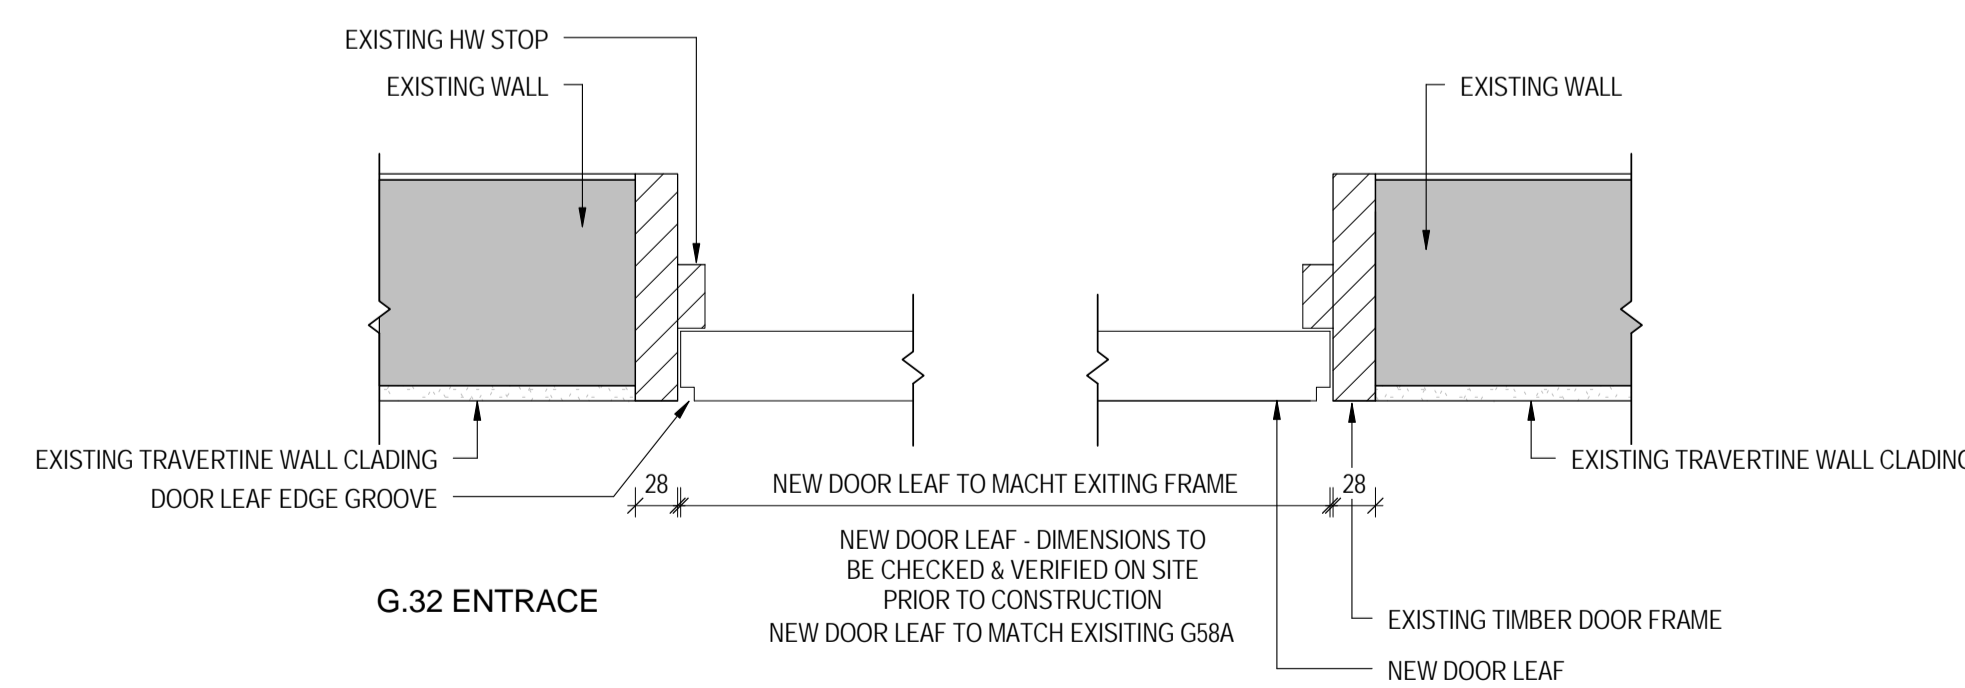

3 DOOR DETAIL G54A & G55A - PLAN
1:5

© COPYRIGHT Mace Group
NOT TO BE REPRODUCED WITHOUT WRITTEN PERMISSION.
BECAUSE OF POSSIBLE SCALING ERRORS IN ELECTRONIC AND HARDCOPY
REPRODUCTION DO NOT SCALE FOR CONSTRUCTION PURPOSES.
ALL DIMENSIONS TO BE CHECKED & VERIFIED ON SITE PRIOR TO CONSTRUCTION.

Safety first. Second nature.

Safety, Health and Environment Information

The significant unusual hazards / risks associated with this type of work are noted as:

CONSTRUCTION	
CI	
CII	
OPERATION AND MAINTENANCE	
OI	
OII	
DISMANTLING/DEMOLITION	
DI	
DII	

NOTE - TO BE READ IN CONJUNCTION WITH RISK REGISTER


THIS DRAWING SHOULD BE READ IN CONJUNCTION WITH:

PROPOSED NEW DOOR SCHEDULE INTERNAL:
SOAS-A-SHL-GEN-XX-912

DOOR TYPE REFER TO:
SOAS-A-ELE-GEN-XX-915

VENEER - QUARTER SAWN ENGLISH OAK

REV	DATE	DESCRIPTION	JU	EFMD
1	02/12/14	FIRST CONSTRUCTION ISSUE	JU	EFMD

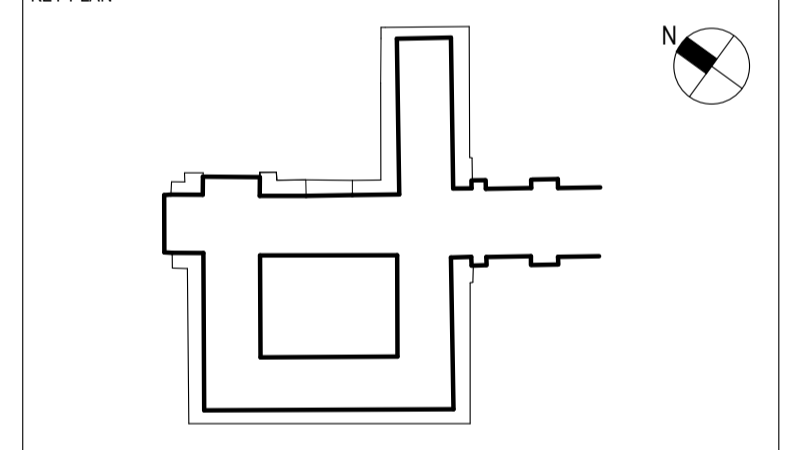

PROJECT STATUS **CONSTRUCTION**

CLIENT **GRAHAM CONSTRUCTION**

mace
155 Moorgate, London, EC2M 6XB
www.macegroup.com

PROJECT TITLE
**SOAS INTO SENATE HOUSE
MALET STREET
LONDON, WC1E 7HU**

DRAWING TITLE
**PROPOSED
DOOR DETAIL
G.54A & G.55A**

PROJECT NO.	28731	DRAWN BY	JU	DATE	02/12/14
CHK BY	EF	DATE	02/12/14		
APPD BY	MD	DATE	02/12/14		

PROJECT CODE | DISC. | VIEW TYPE | VIEW CAT. | LEVEL | DWG. NO.
SOAS - A - DET - GEN - XX - 749

SHEET NO.	1 of 1	SCALE	As indicated	ORIG. SHEET SIZE	@ A1	REV.	C 1
-----------	--------	-------	--------------	------------------	------	------	-----

INFORMATION HANDLING CLASSIFICATION
UNRESTRICTED