


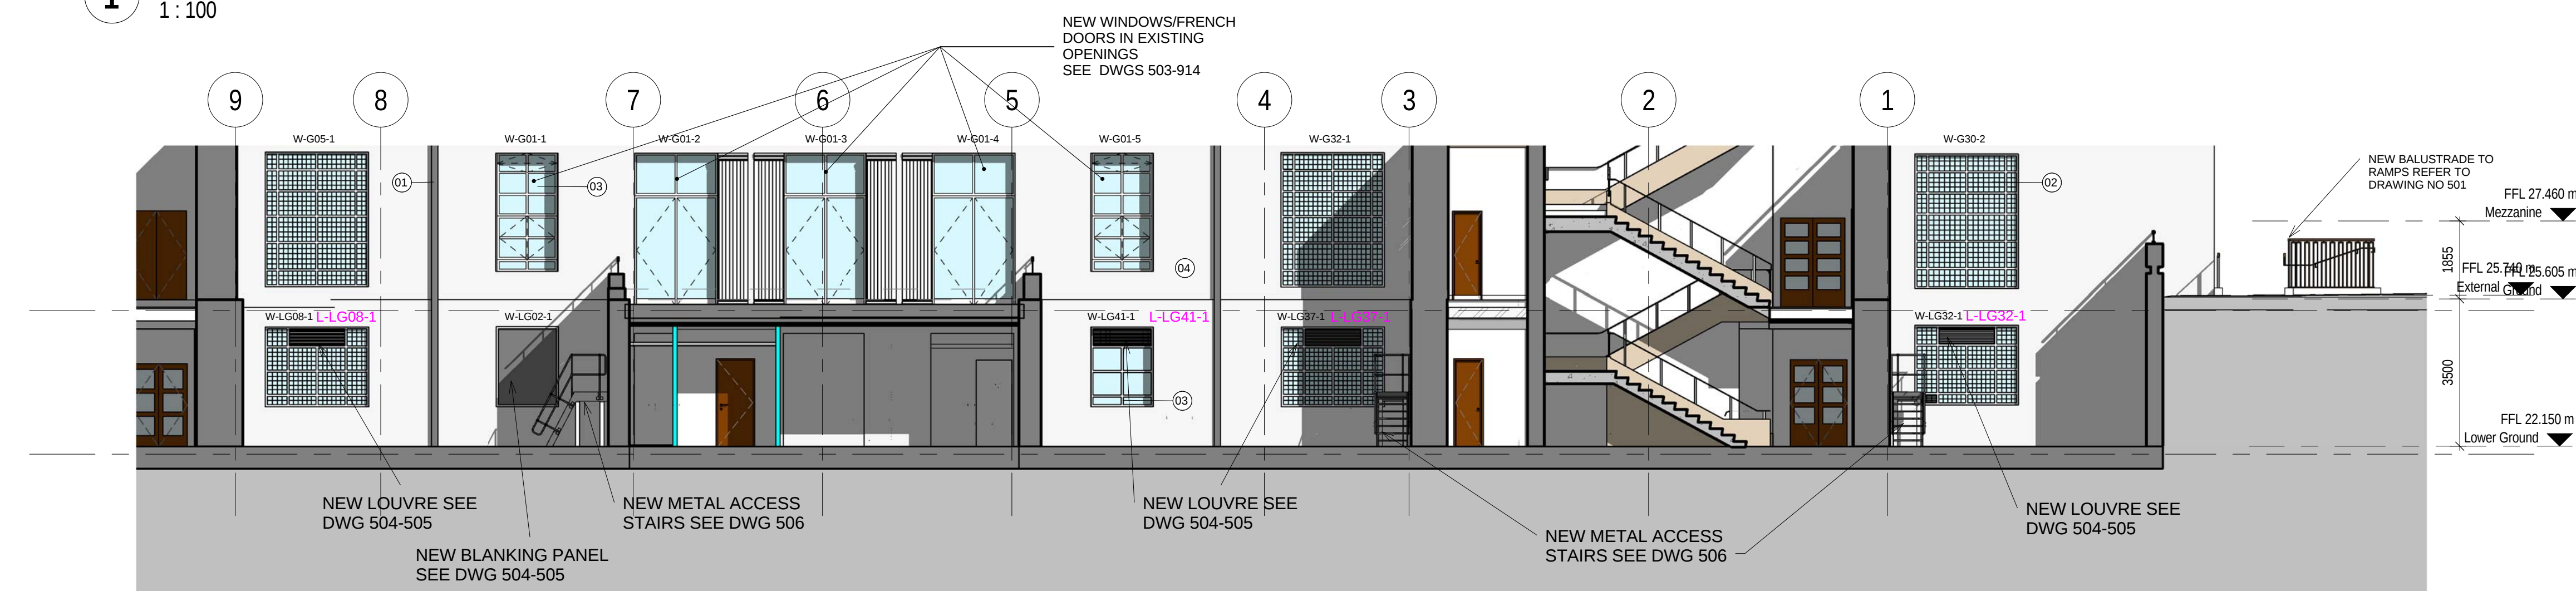

1 PROPOSED ELEVATION EAST
1 : 100



2 PROPOSED ELEVATION EAST THROUGH LIGHT WELL
1 : 100

© COPYRIGHT Mace Group
NOT TO BE REPRODUCED WITHOUT WRITTEN PERMISSION.
BECAUSE OF POSSIBLE SCALING ERRORS IN ELECTRONIC AND HARD COPY
REPRODUCTION DO NOT SCALE FOR CONSTRUCTION PURPOSES.
ALL DIMENSIONS TO BE CHECKED & VERIFIED ON SITE PRIOR TO CONSTRUCTION.

Safety first. Second nature.

Safety, Health and Environment Information			
The significant unusual hazards / risks associated with this type of work are noted as:			
CONSTRUCTION			
CI	CDM 27	REFURBISHMENT OF EXISTING FACADE	
CII			
OPERATION AND MAINTENANCE			
OI	CDM 28	ACCESS FOR CLEANING & MAINTENANCE	
OII			
DISMANTLING/DEMOLITION			
DI	-	NONE	
DII			
NOTE - TO BE READ IN CONJUNCTION WITH RISK REGISTER			

- KEY:**
- 01 EXISTING LEAD RECTANGULAR RAIN WATER PIPE AND HOPPERS
 - 02 EXISTING LEADED LIGHT WINDOW
 - 03 EXISTING METAL FRAMED MULTI-PANE WINDOW
 - 04 EXISTING PORTLAND STONE FACADE
 - 05 STONE CILL
 - 06 EXISTING STONE BALCONIES WITH METAL RAILINGS
 - 07 EXISTING WHITE GLAZED FACING BRICK
 - 08 PROPOSED GLAZED ROOF
 - 09 PROPOSED GLAZED PERIMETER FLAT ROOF
 - 10 PROPOSED STRUCTURAL CONCRETE COLUMNS
 - 11 PROPOSED DECK AND GALLERY STRUCTURE
 - 12 PROPOSED GLAZED BALUSTRADE WITH BRONZE HANDRAIL
 - 13 PROPOSED NEW OPENINGS
 - 14 EXISTING OPENINGS


NOTES:

1. FOR REPAIRS & REMEDIAL WORK TO ALL EXTERNAL DOORS, WINDOWS, FACADE, RAINWATER GOODS AND STONE FEATURES REFER TO DRAWINGS AND SPECIFICATIONS BY DONALD INSH ASSOCIATES

LG32-1 LOUVRE/GRILLES TAGS REFER 28731-SOAS-A-SHL-GEN-XX-918

W-LG32-1 WINDOW TAGS

REV	DATE	DESCRIPTION	DWN	CHK/APP
2	10.02.15	IN ABEYANCE NOTES OMITTED TO REFLECT DM EMAIL DATED 10.02.15	HB	EFMD
1	05.12.14	FIRST ISSUE LEVELS UPDATED, DOORS ADDED IN LIEU OF FIXED LIGHTS AS HIGHLIGHTED	GM	LTMD

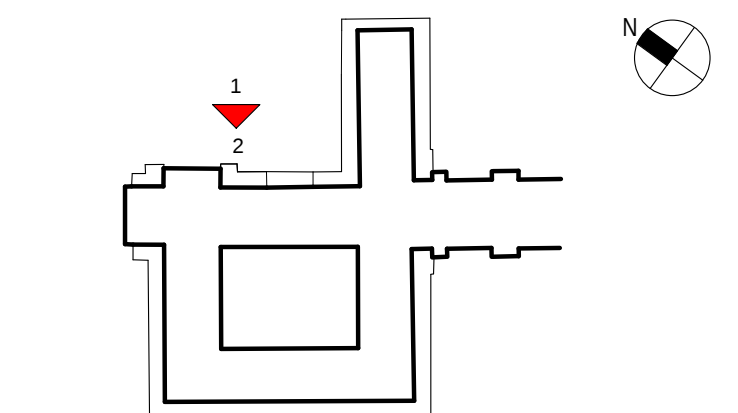

PROJECT STATUS
CONSTRUCTION

CLIENT
GRAHAM CONSTRUCTION

mace
155 Moorgate, London, EC2M 6XB
www.macegroup.com

PROJECT TITLE
**SOAS INTO SENATE HOUSE
MALET STREET
LONDON, WC1E 7HU**

DRAWING TITLE
**PROPOSED
EAST ELEVATION**

PROJECT NO.		DRAWN BY		JB	DATE	APRIL 2013	
28731		CHK BY		LT	DATE	APRIL 2013	
		APPD BY			DATE	APRIL 2013	
PROJECT CODE		DISC.	VIEW TYPE	VIEW CAT.	LEVEL	DWG. NO.	
SOAS - A		ELE	GEN	XX	321		
SHEET NO.		SCALE		ORIG. SHEET SIZE		REV.	
1 of 1		1 : 100		@ A1		C 2	

INFORMATION HANDLING CLASSIFICATION
UNRESTRICTED