




1 TYPICAL DOOR ELEVATION DOOR DETAIL A1
1 : 10

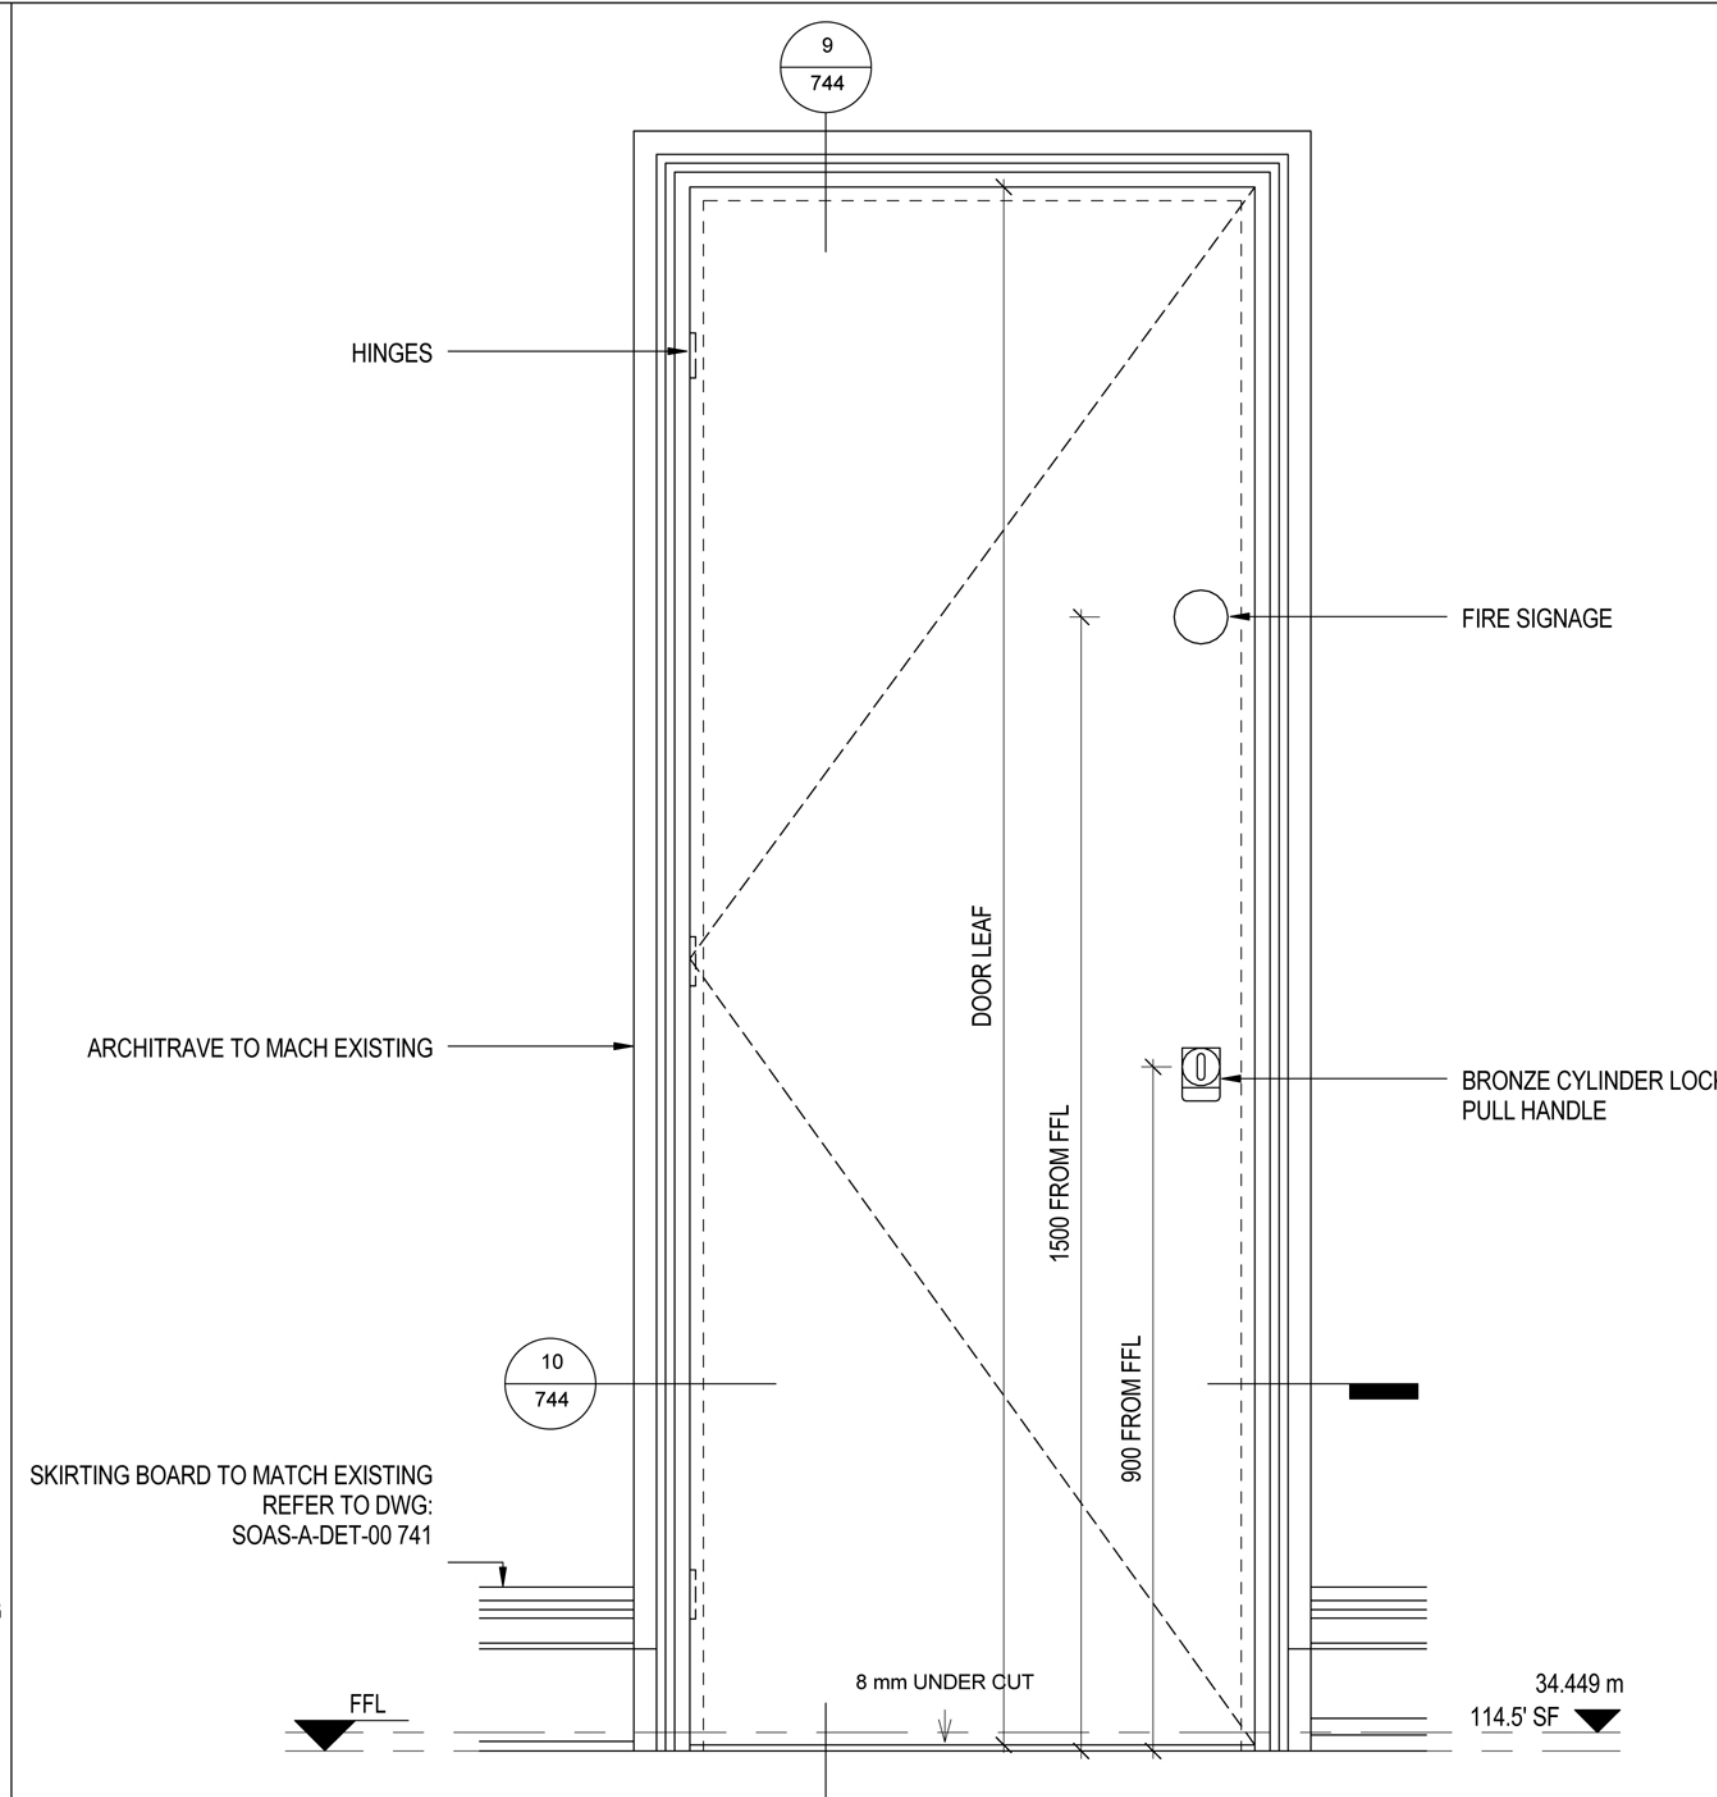


2 TYPICAL DOOR ELEVATION DOOR DETAIL B2
1 : 10

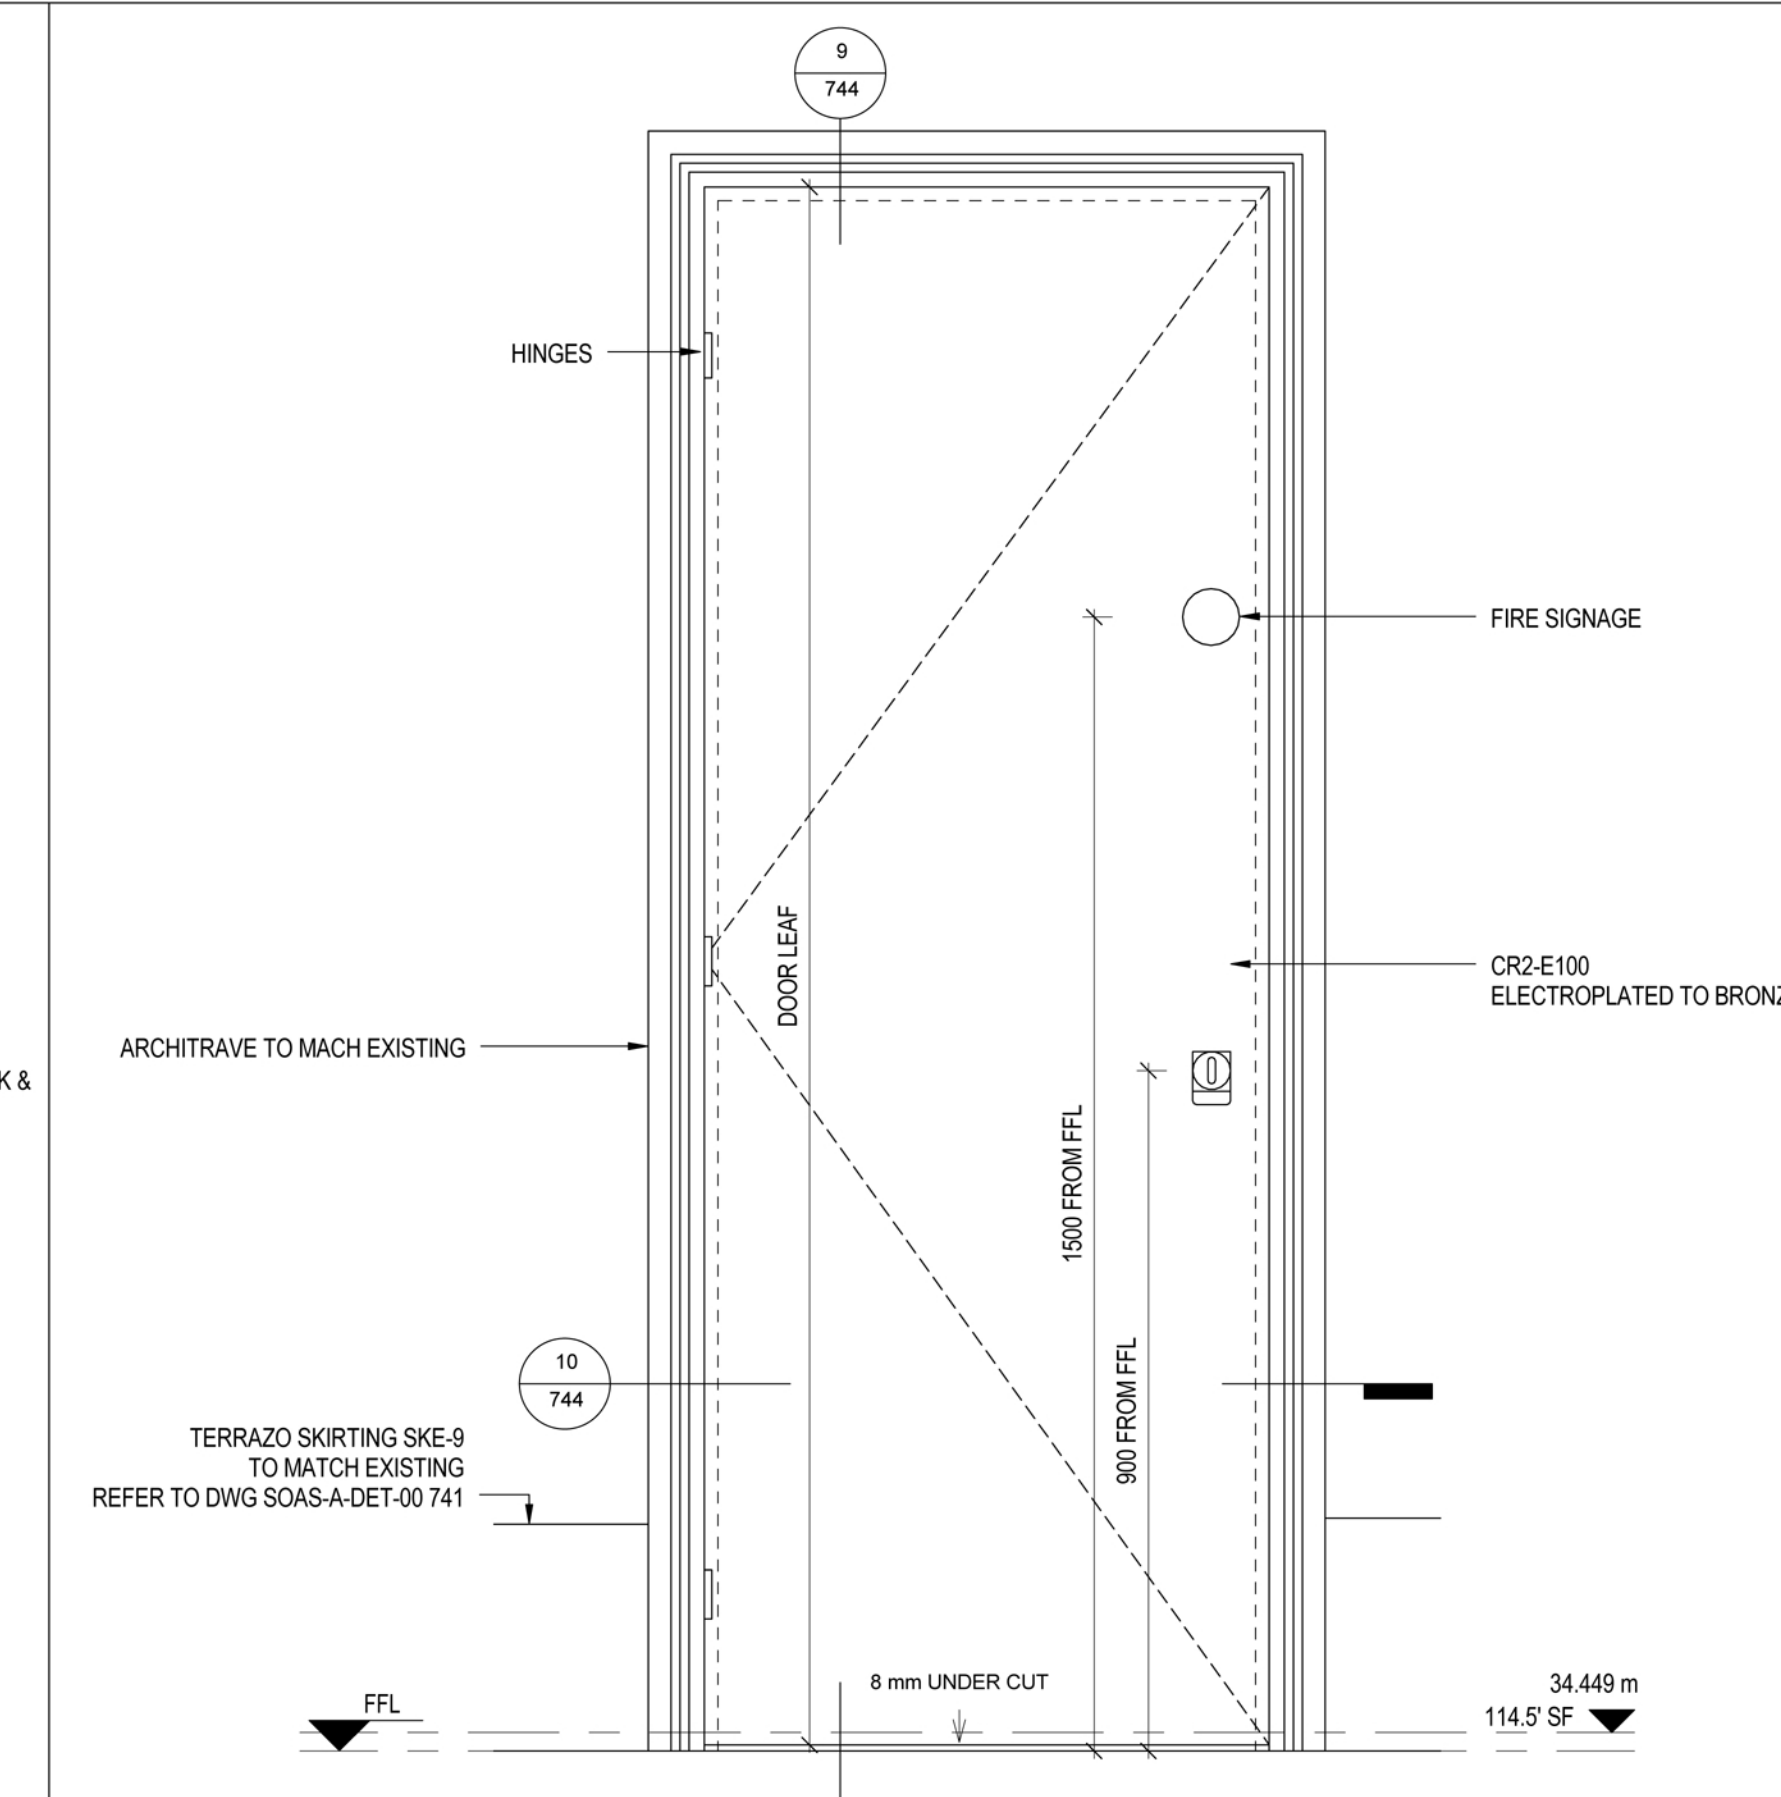


3 TYPICAL DOOR ELEVATION DOOR DETAIL B4
1 : 10

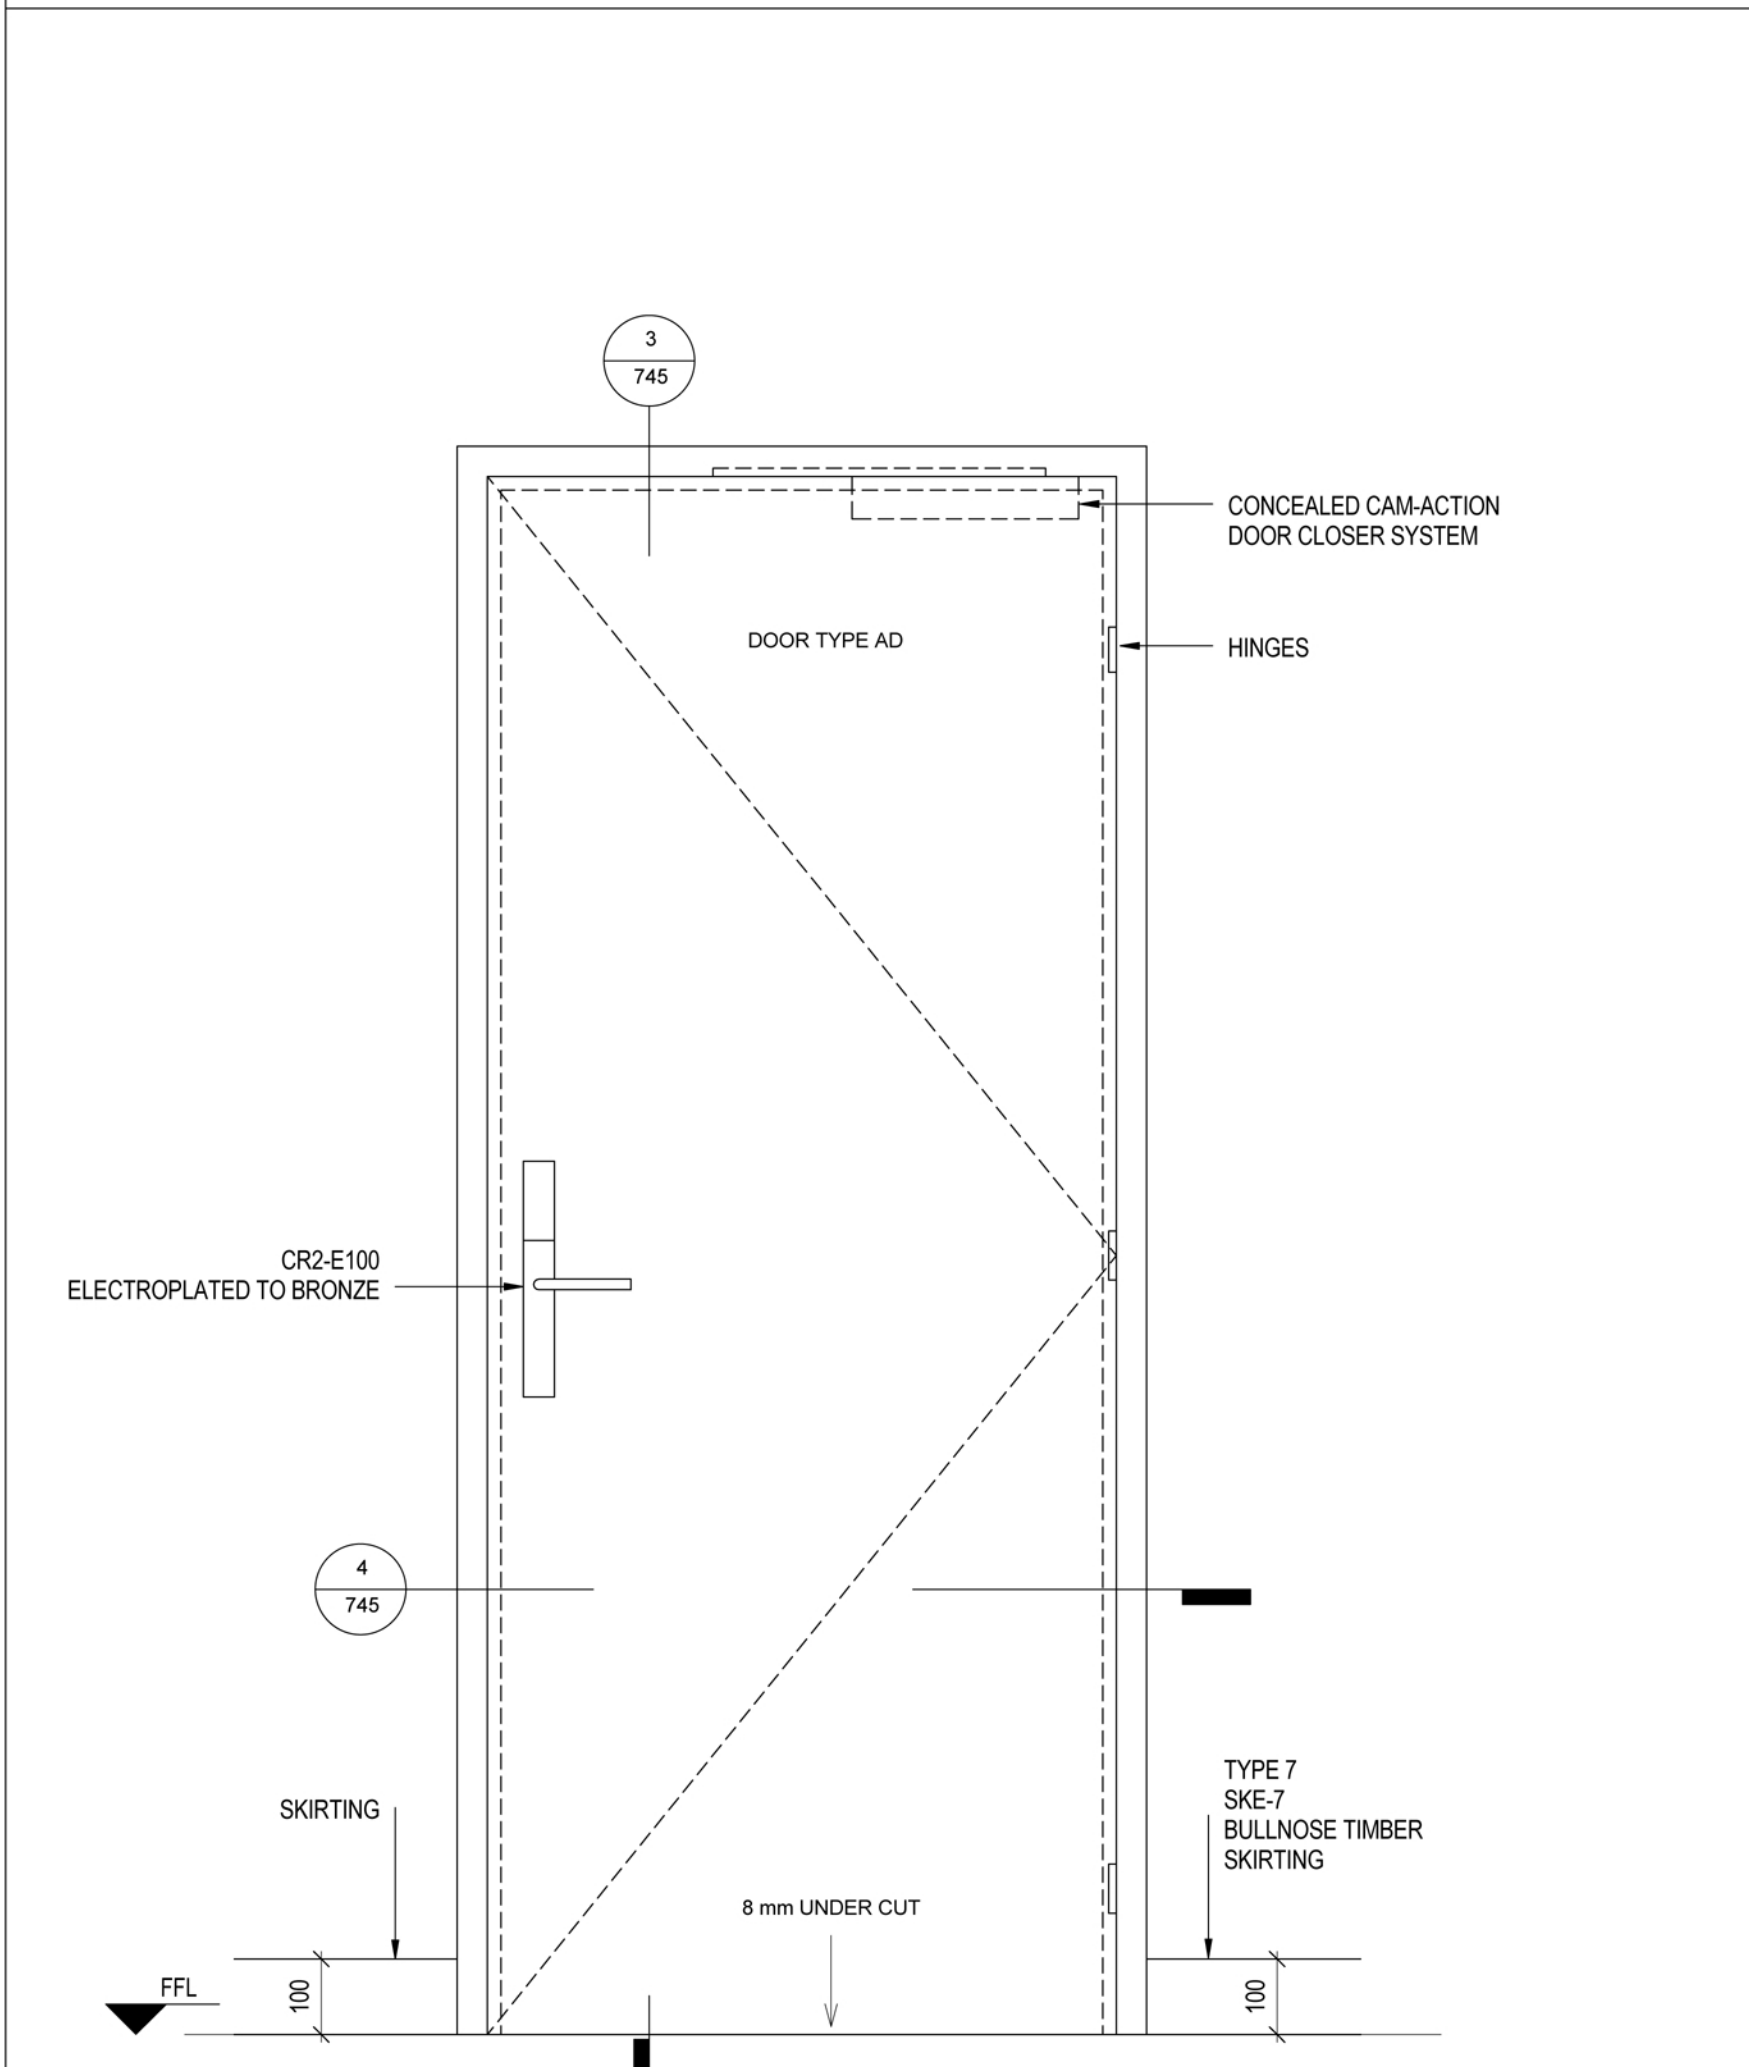

4 TYPICAL DOOR ELEVATION DOOR DETAIL C1
1 : 10

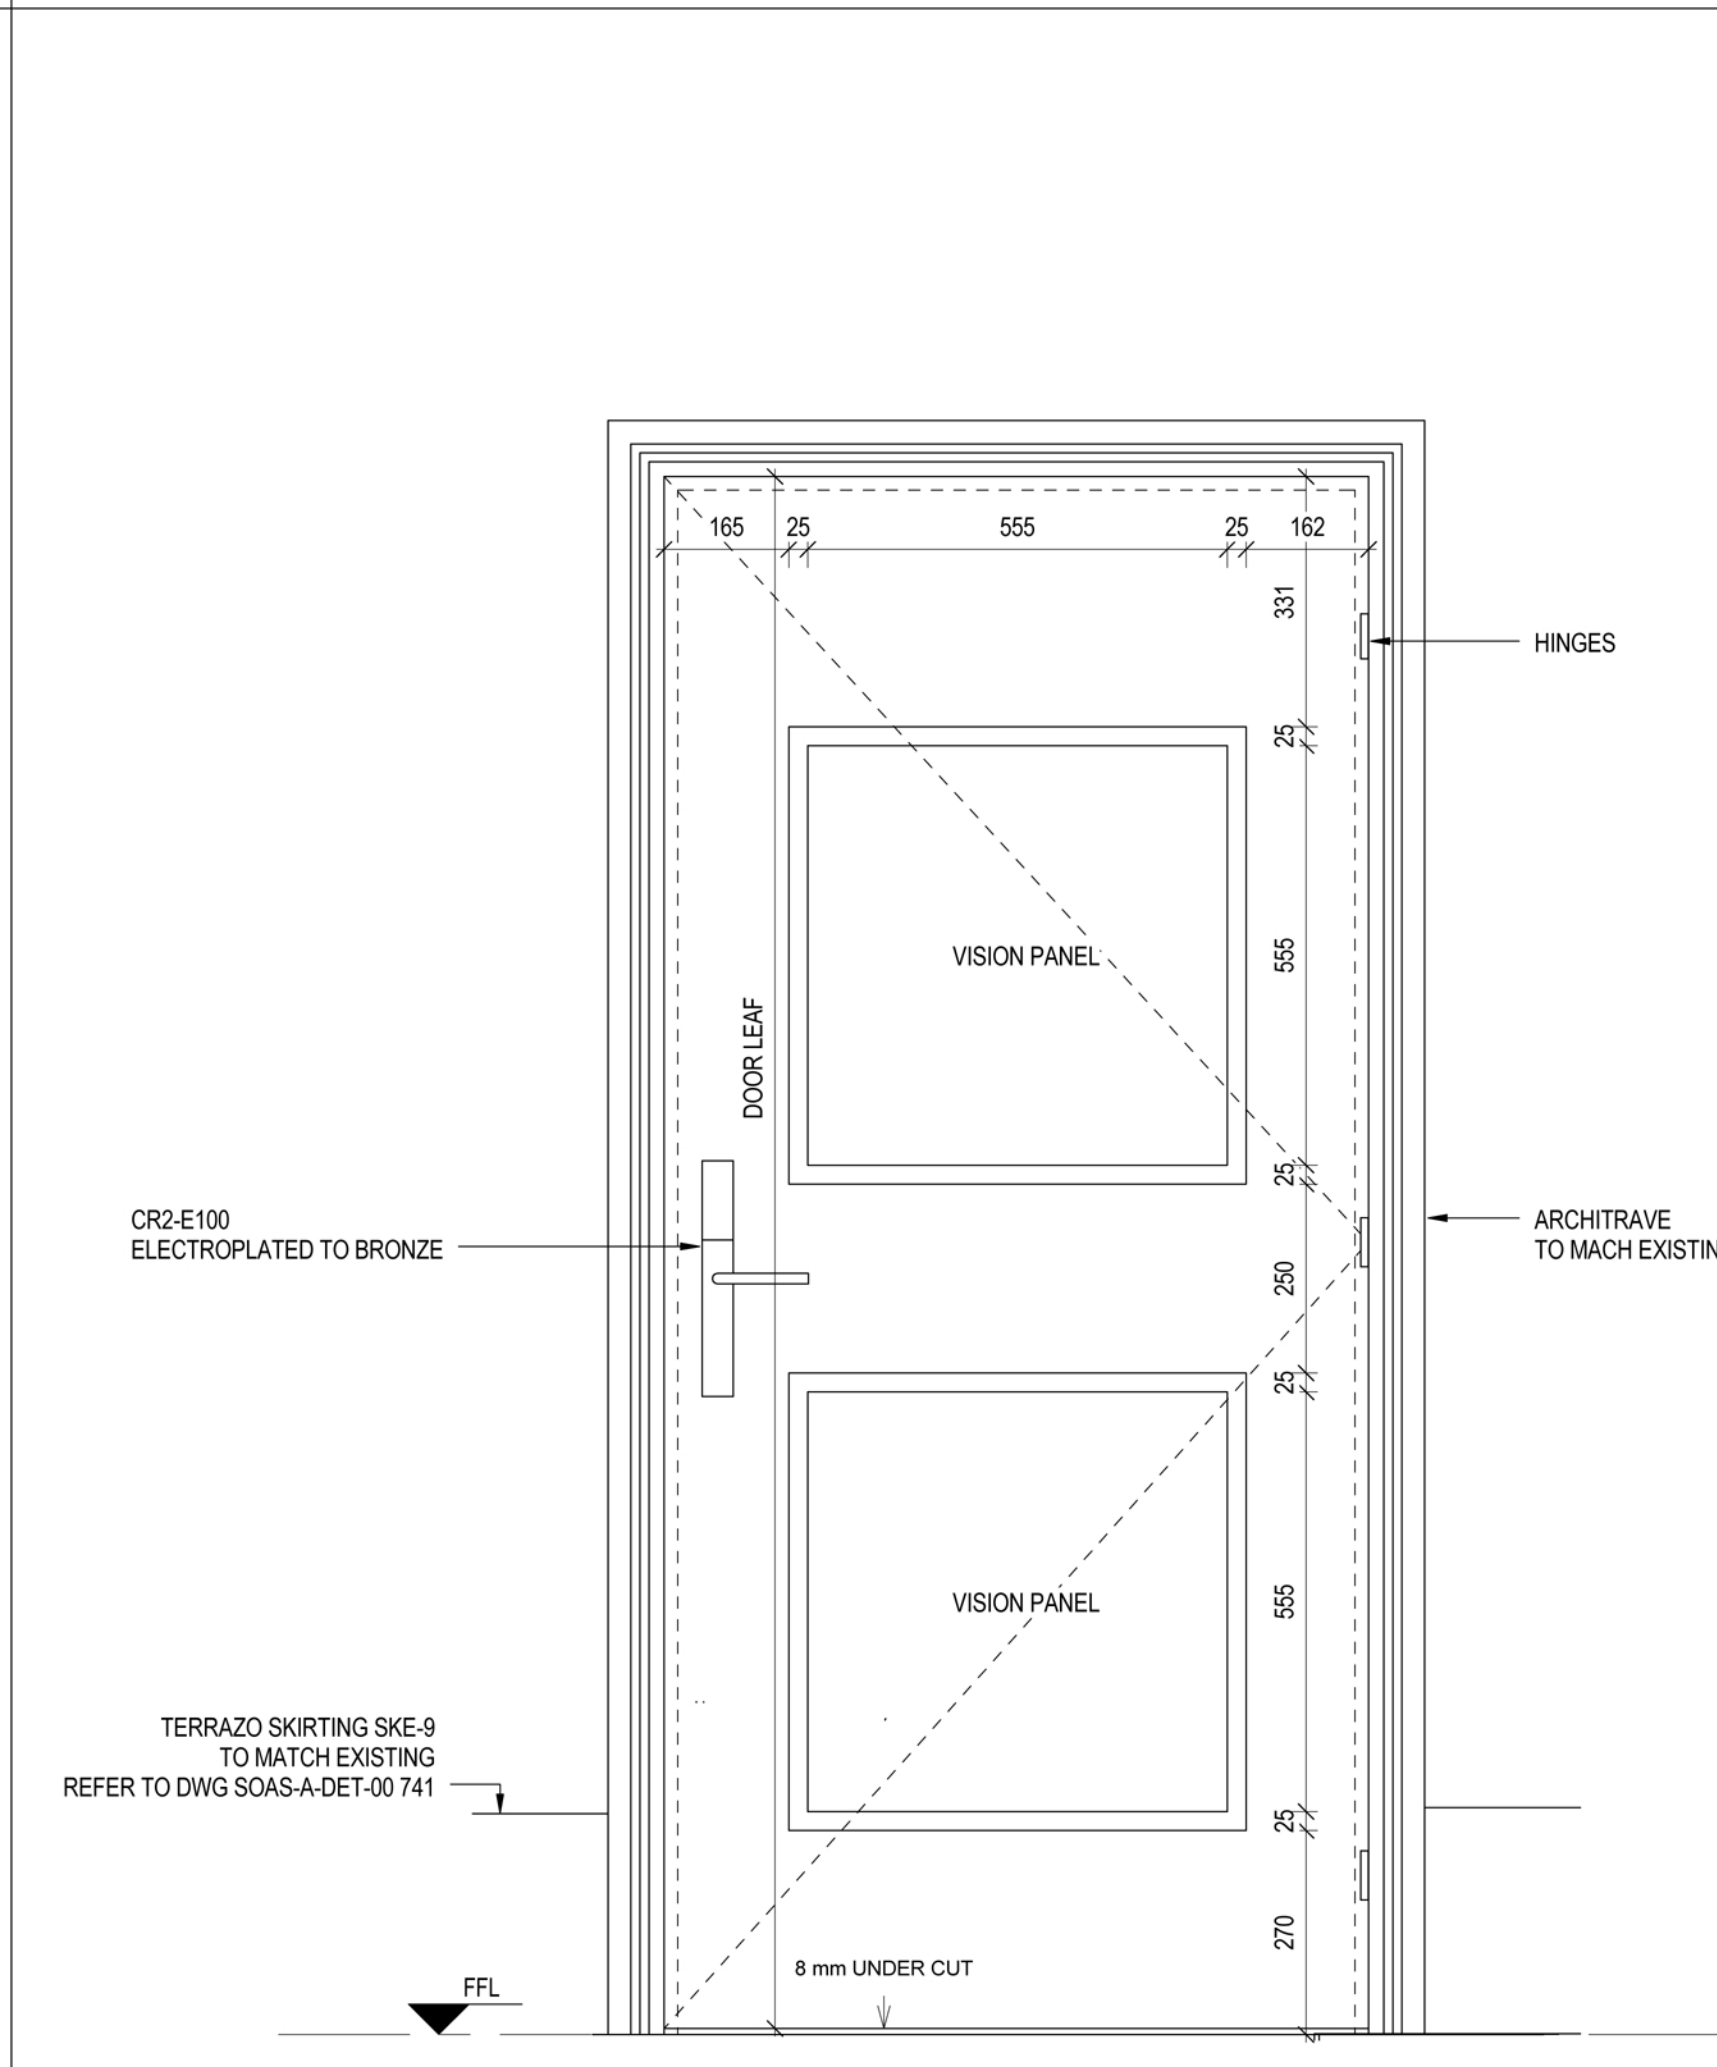

5 TYPICAL ELEVATION DOOR TYPE AB
1 : 10

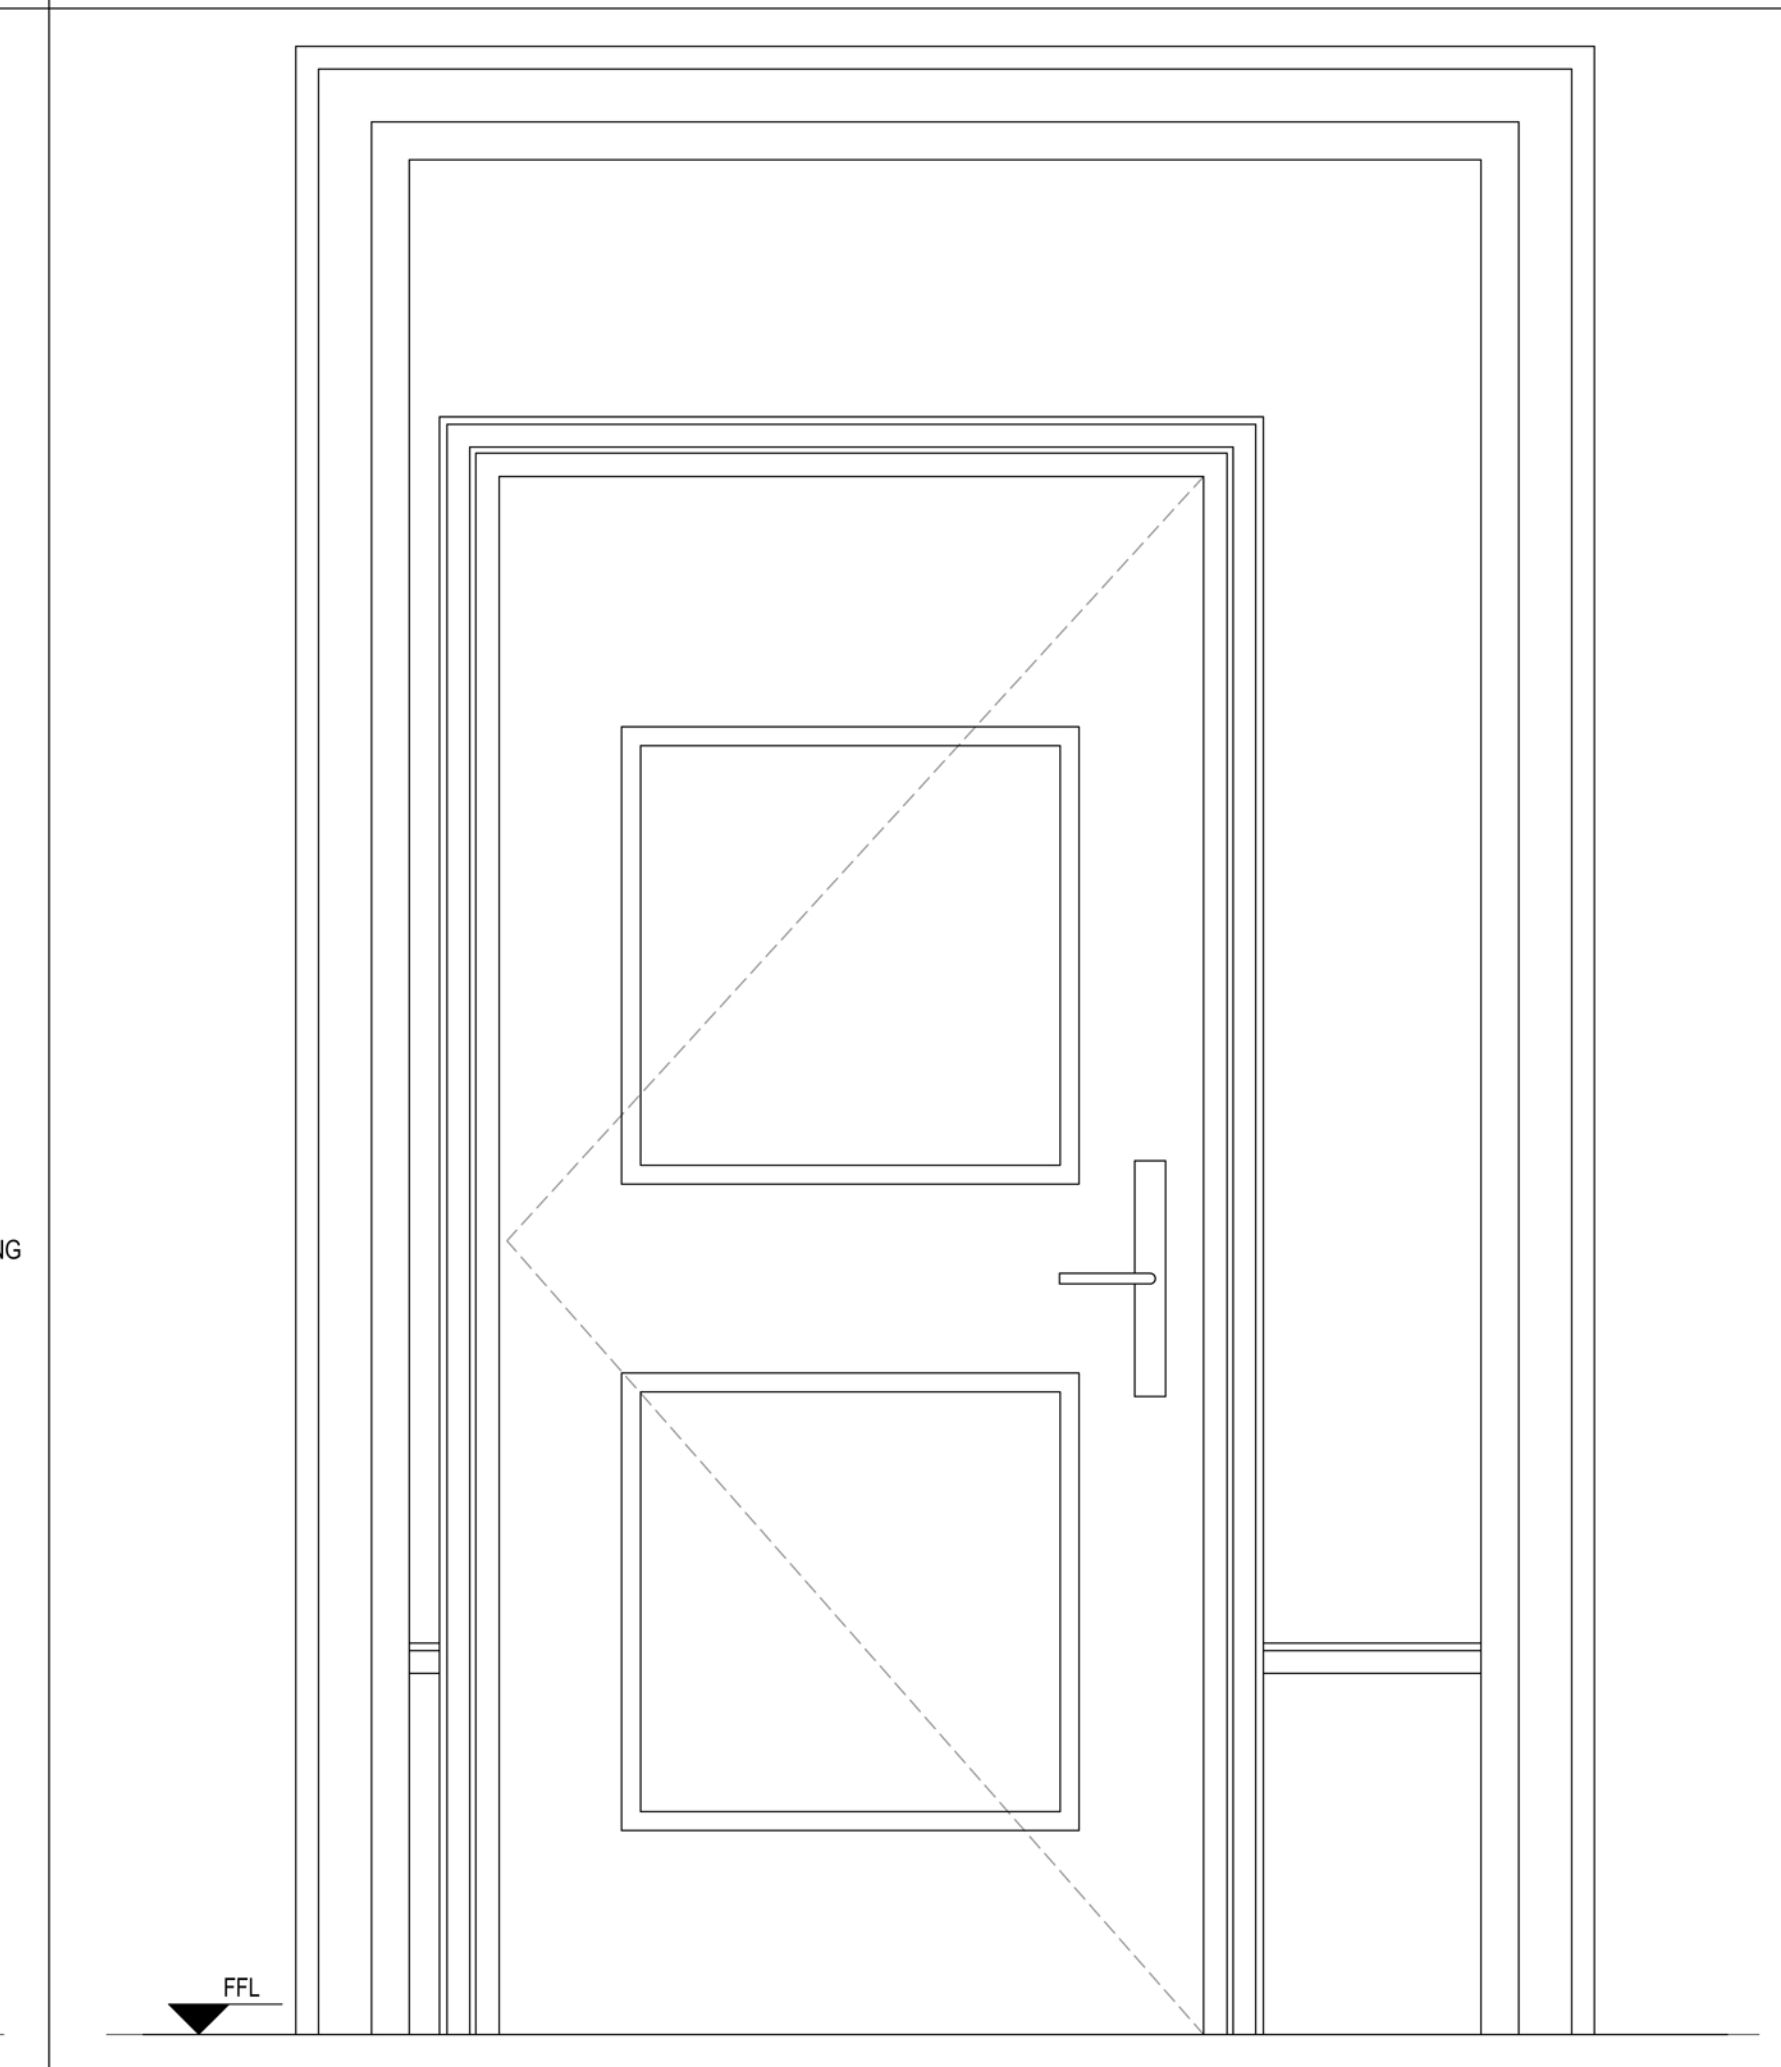

6 DOOR 1.01A INTERNAL ELEVATION
1 : 10

© COPYRIGHT Mace Group
NOT TO BE REPRODUCED WITHOUT WRITTEN PERMISSION.
BECAUSE OF POSSIBLE SCALING ERRORS IN ELECTRONIC AND HARDCOPY
REPRODUCTION DO NOT SCALE FOR CONSTRUCTION PURPOSES.
ALL DIMENSIONS TO BE CHECKED & VERIFIED ON SITE PRIOR TO CONSTRUCTION.


Safety first. Second nature.

Safety, Health and Environment Information			
The significant unusual hazards / risks associated with this type of work are noted as:			
CONSTRUCTION			
CI			
CII			
OPERATION AND MAINTENANCE			
OI			
OII			
DISMANTLING/DEMOLITION			
DI			
DII			
NOTE - TO BE READ IN CONJUNCTION WITH RISK REGISTER			

THIS DRAWING SHOULD BE READ IN CONJUNCTION WITH:
PROPOSED NEW DOOR SCHEDULE INTERNAL:
SOAS-A-SHL-GEN-XX-912
DOOR/WINDOW/PARTITION PLANS:
SOAS-A-PLN-GEN-B1-291/ 00-292/ 01-293/ 02-294/03-295
DOOR TYPE REFER TO:
SOAS-A-ELE-GEN-XX-915
DETAIL TYPES REFER TO:
28731-SOAS-A-DET-GEN-XX-744
28731-SOAS-A-DET-GEN-XX-745
28731-SOAS-A-DET-GEN-XX-746
28731-SOAS-A-DET-GEN-XX-747
28731-SOAS-A-DET-GEN-XX-748
28731-SOAS-A-DET-GEN-XX-749
LOCK TYPE CR2, CR3, CR4, CR5 REFER TO:
28731-SOAS-A-REP-XXX-XX-005 &
ELECTRICAL ENGINEER DRAWINGS.
CYL - CYLINDER LOCK
WC - WC LOCK
NO - NO LOCK
VENEER - QUARTER SAWN ENGLISH OAK

NEW DOOR HEADS ARE TO ALIGN TO ANY EXISTING DOORS THAT ARE ADJACENT. THE FINAL STRUCTURAL OPENING HEIGHT SHALL THEREFORE BE DETERMINED BY SITE DIMENSIONS

REV	DATE	DESCRIPTION	JU	EF	MD
2	05.12.14	LEVELS UPDATED. ACCESS PANELS LOCATIONS UPDATED. KEY UPDATED (REV. 3 TAGS) CHANGES SINCE CONTRACT ISSUE AS LISTED ABOVE (NO TAGS)	HT	EF	MD
1	02.12.14	FIRST CONSTRUCTION ISSUE	JU	EF	MD
KEY PLAN			DWN	CHK	APP

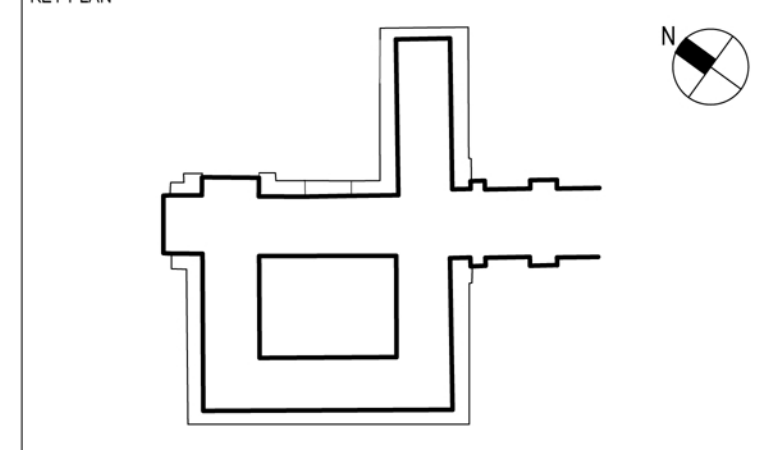

PROJECT STATUS	CONSTRUCTION
CLIENT	GRAHAM CONSTRUCTION
PROJECT TITLE	SOAS INTO SENATE HOUSE MALET STREET LONDON, WC1E 7HU
DRAWING TITLE	PROPOSED INTERNAL DOOR ELEVATIONS SETTING-OUT
PROJECT NO.	28731
DRAWN BY	JU
DATE	02/12/14
CHK BY	EF
DATE	02/12/14
APPD BY	MD
DATE	02/12/14
PROJECT CODE	DISC
VIEW TYPE	VIEW CAT
LEVEL	DWG NO.
SCALE	1 : 10
ORIG. SHEET SIZE	@ A1
REV.	C 2
INFORMATION HANDLING CLASSIFICATION	
UNRESTRICTED	