



PLANNING

All replacement windows finished in grey

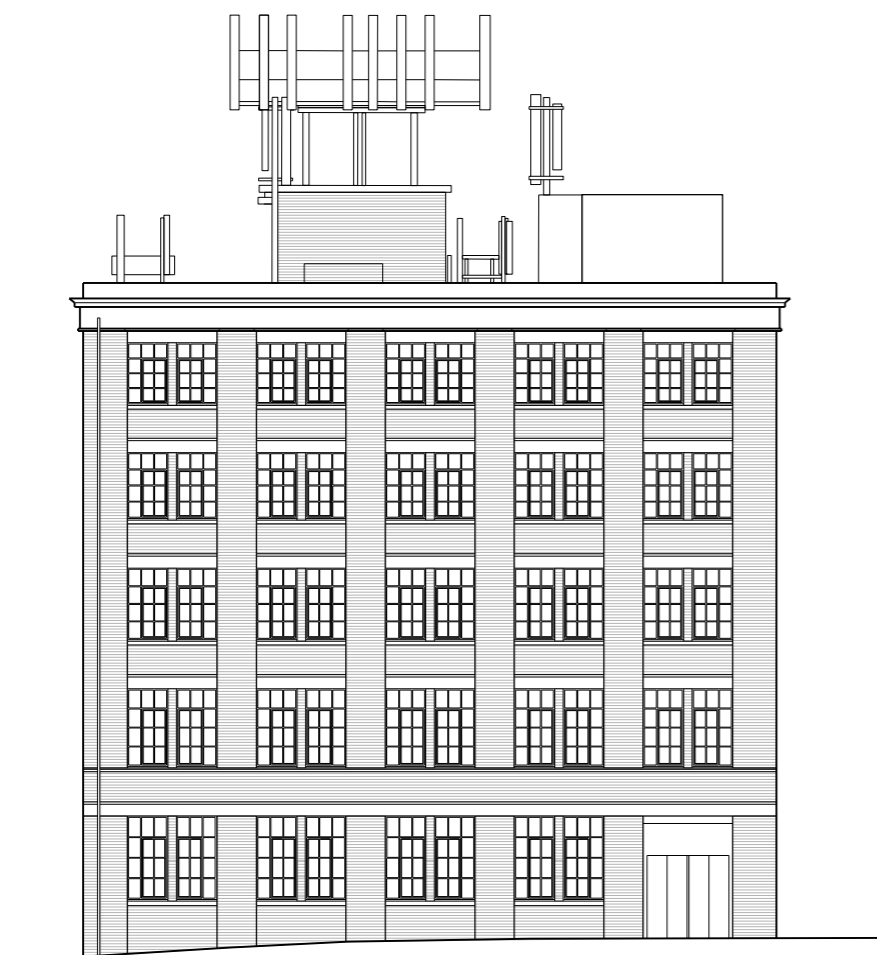

1 North elevation as proposed
152_323 Scale 1:100 @ A1

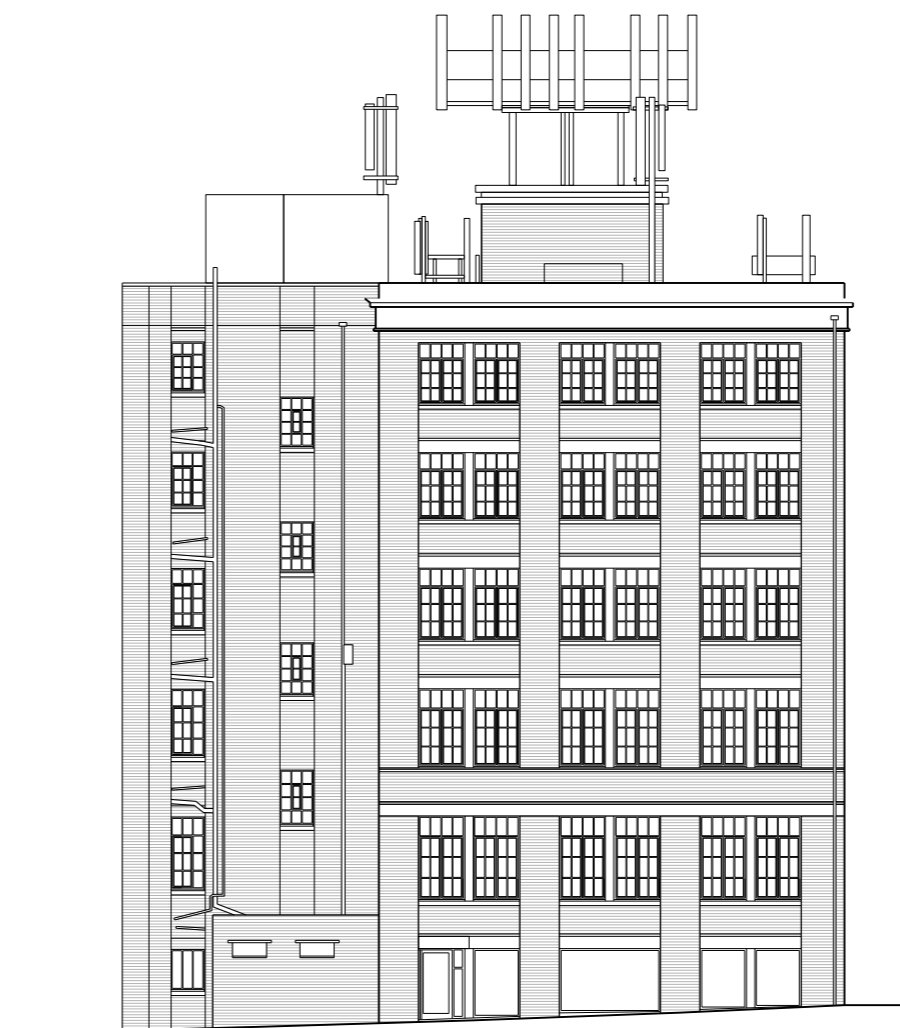

2 South elevation as proposed
152_323 Scale 1:100 @ A1

Rev Date Note

Acoustic Engineer

Gillieron Scott Acoustic Design

Interior Design

Gordon-Duff + Linton

Project Management / Quantity Surveyor

Stace LLP

Services

Synergy Consulting

Structures

Fluid Structures

Client

Linton Property Developments Ltd

The Linton Group,
14 Basil Street, Knightsbridge, London, SW3 1AJ

Project title

LINTON HOUSE

Drawing Title

NORTH & SOUTH ELEVATIONS AS PROPOSED

Scale @ A1 **1:200/1:100@A1**

Project No.

152

Drawing no.

323

Revision

P1

Status

PLANNING

Date of Issue

FEB 2015



Clive Sall Architecture Ltd.

2 Providence Yard
Ezra Street
London E2 7RJ

Copyright CLIVE SALL ARCHITECTURE LTD