



Proposed Lower Ground Floor Plan

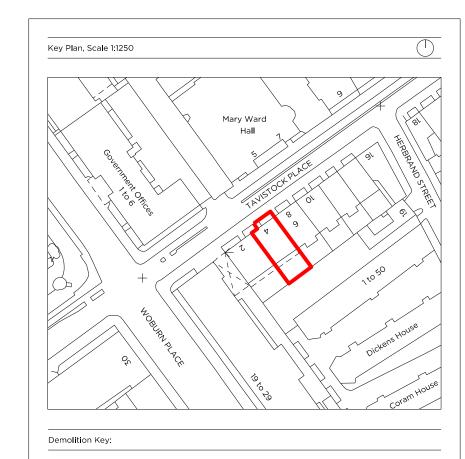

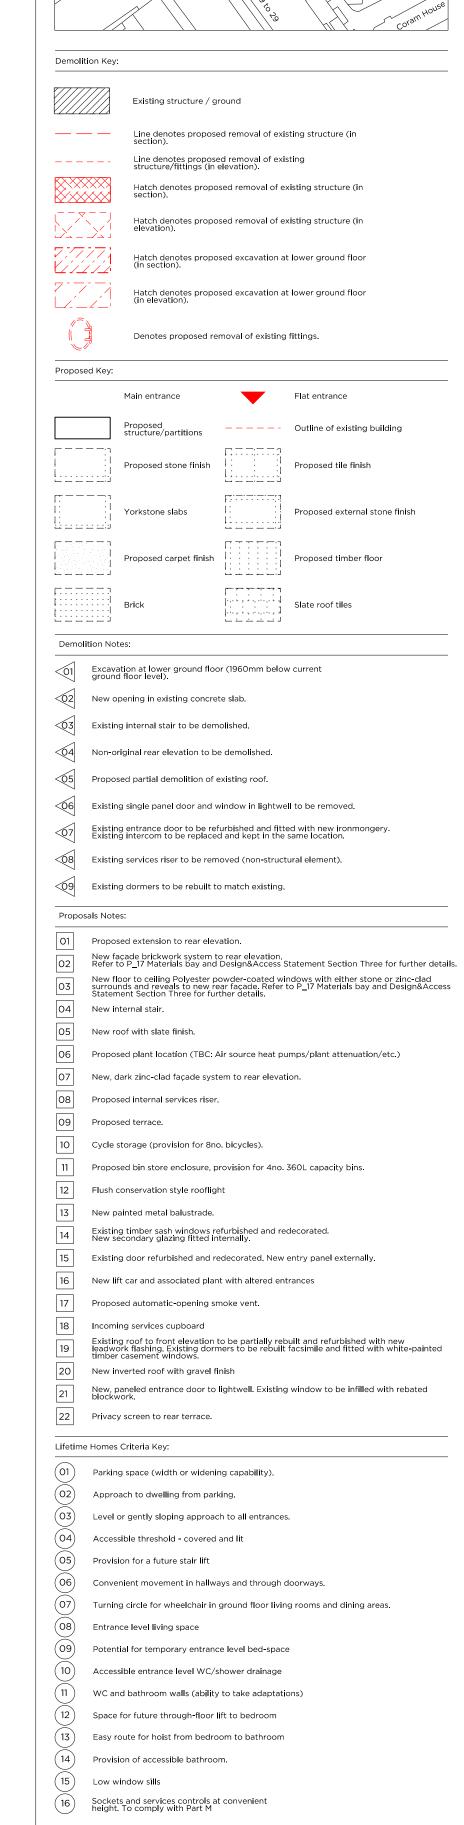



Issued for Planning

Client

GFZ Developments Ltd

Date
February 2015
Scale
1:50@A0/1:100@A2
Project
4 Tavistock Place

Drawing Title:
Demolition and Proposed Lower Ground Floor Plans

Drawing No.

Rev.

awn AT Approved



Marek Wojciechowski Architects Ltd.

Copyright Marek Wojciechowski Architects.

No implied license exists. This drawing should not be used to calculate areas for the purposes of valuation. All dimensions to be checked on site by the contractor and such dimensions to be their responsibility. Do not scale drawings. All work must comply with relevant British Standards and Building Regulations requirements. Drawing errors and omissions to be reported to the architect.

